



Front Elevation
Scale: 1/4" = 1'0"



Left Elevation
Scale: 1/8" = 1'0"

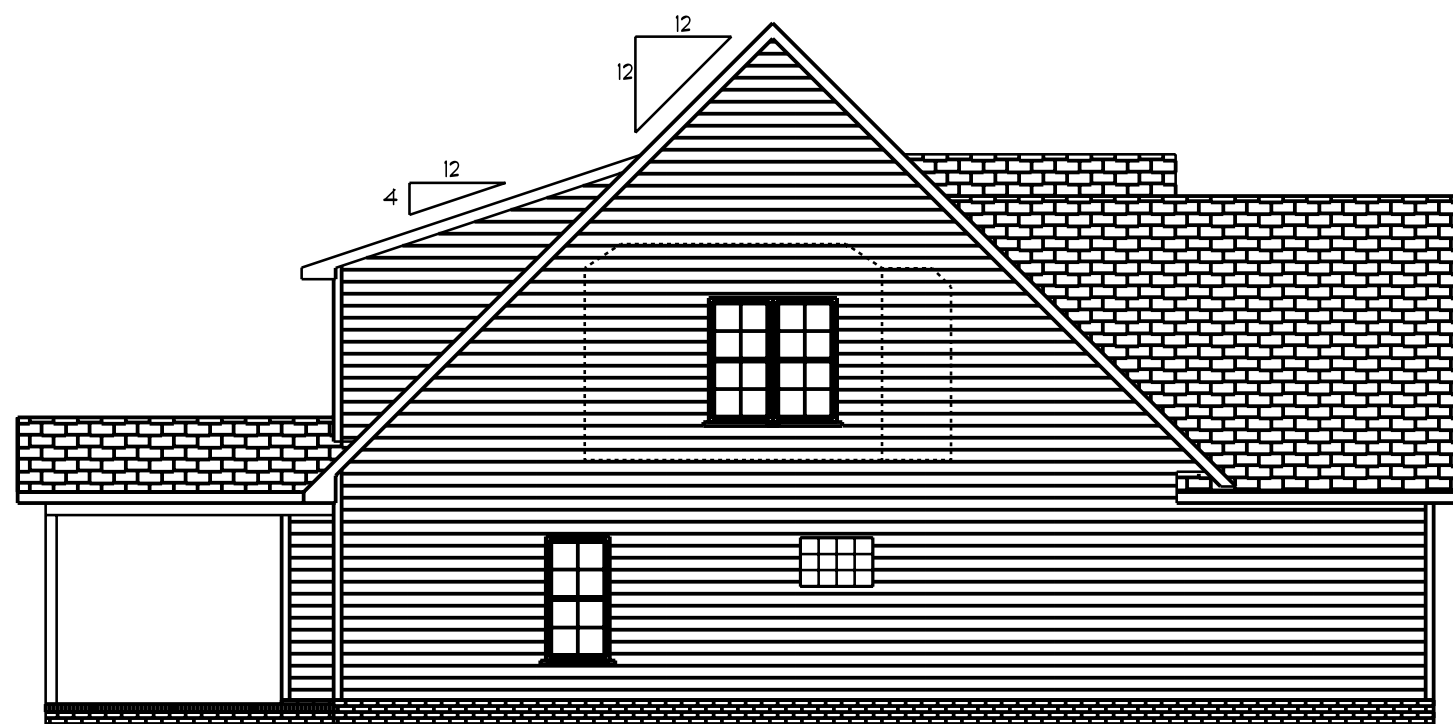

Rear Elevation
Scale: 1/8" = 1'0"

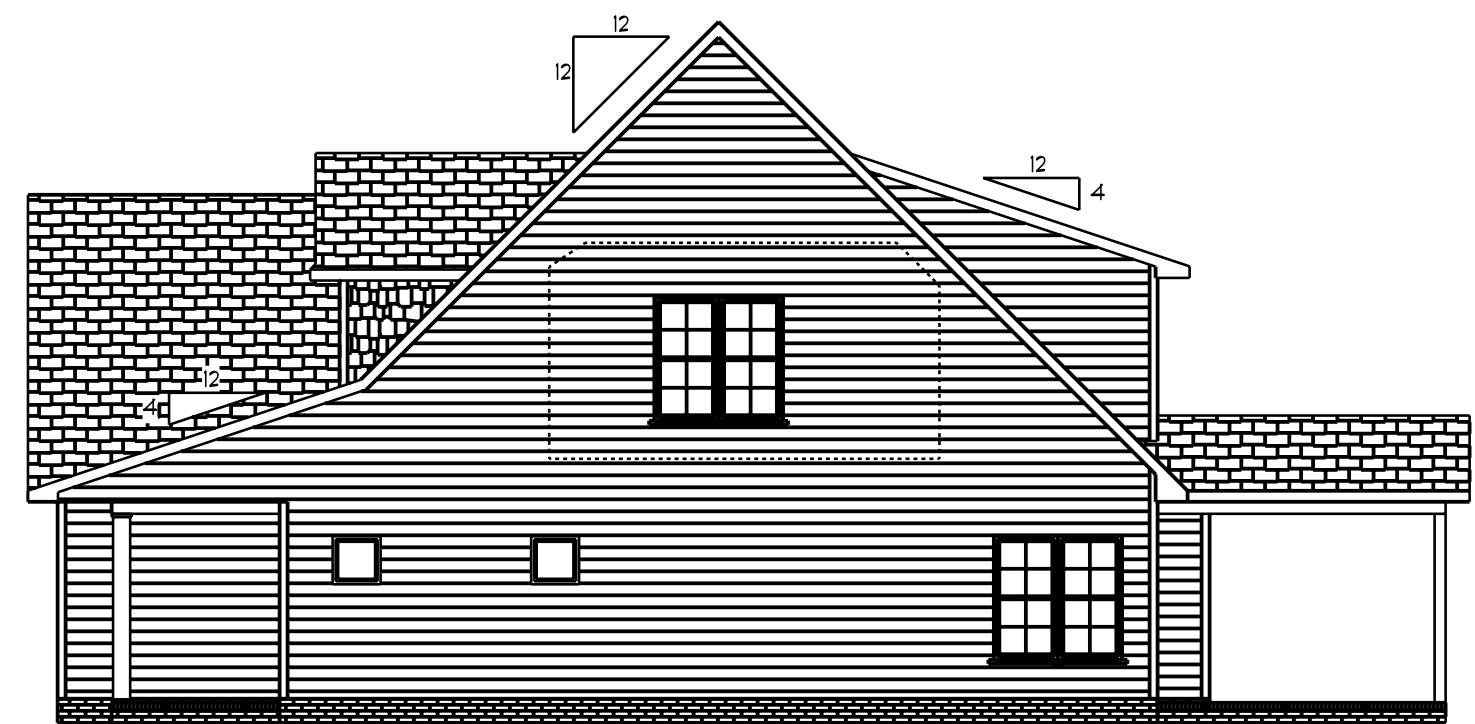


Right Elevation
Scale: 1/8" = 1'0"

DATE: Wednesday, August 24, 2022
REVISED
DRAWING#

SCALE: 1/4"
DRAWN BY
APPROVED

Plan #1



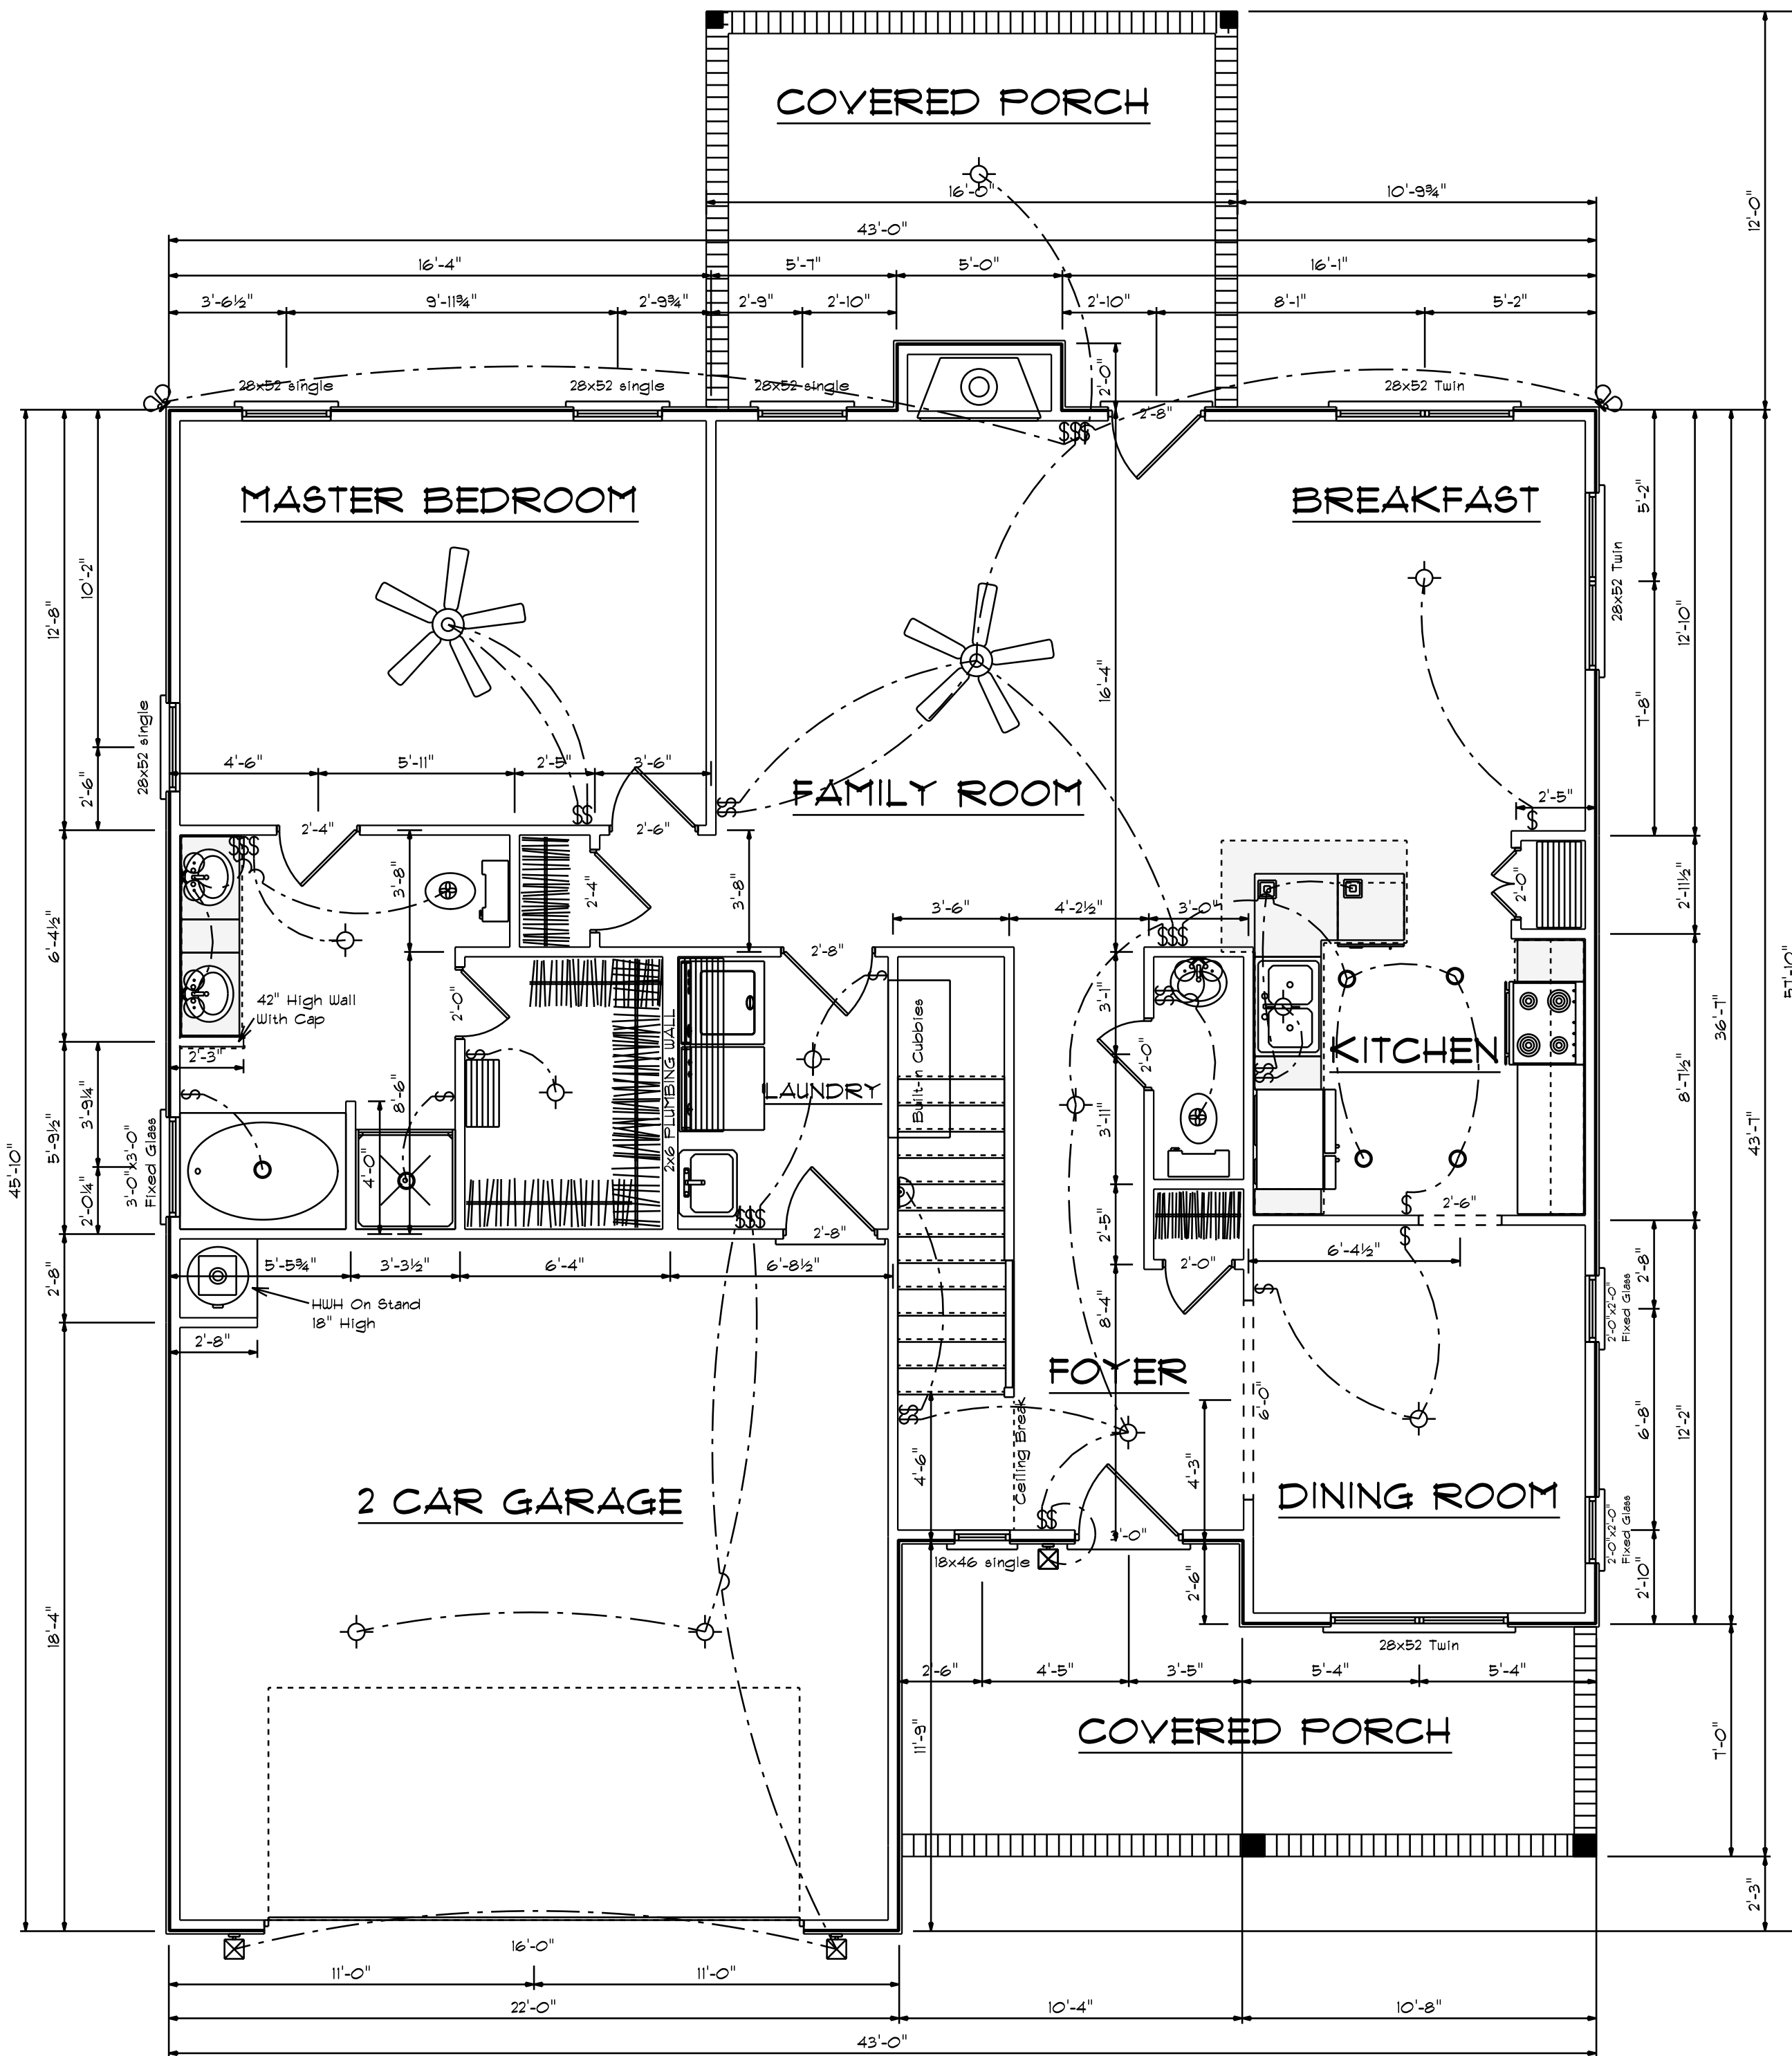

Areas


First Floor	1306
Second Floor	991
Total Heated	=====
Garage	458
Front Porch	170
Rear Porch	191


First Floor Plan
 Scale: 1/4" = 1'-0"

DATE: Wednesday, August 24, 2022
 REVISION 2
 DRAWING#


SCALE: 1/4"
 DRAWN BY
 APPROVED



Plan #1

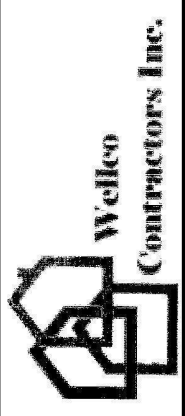

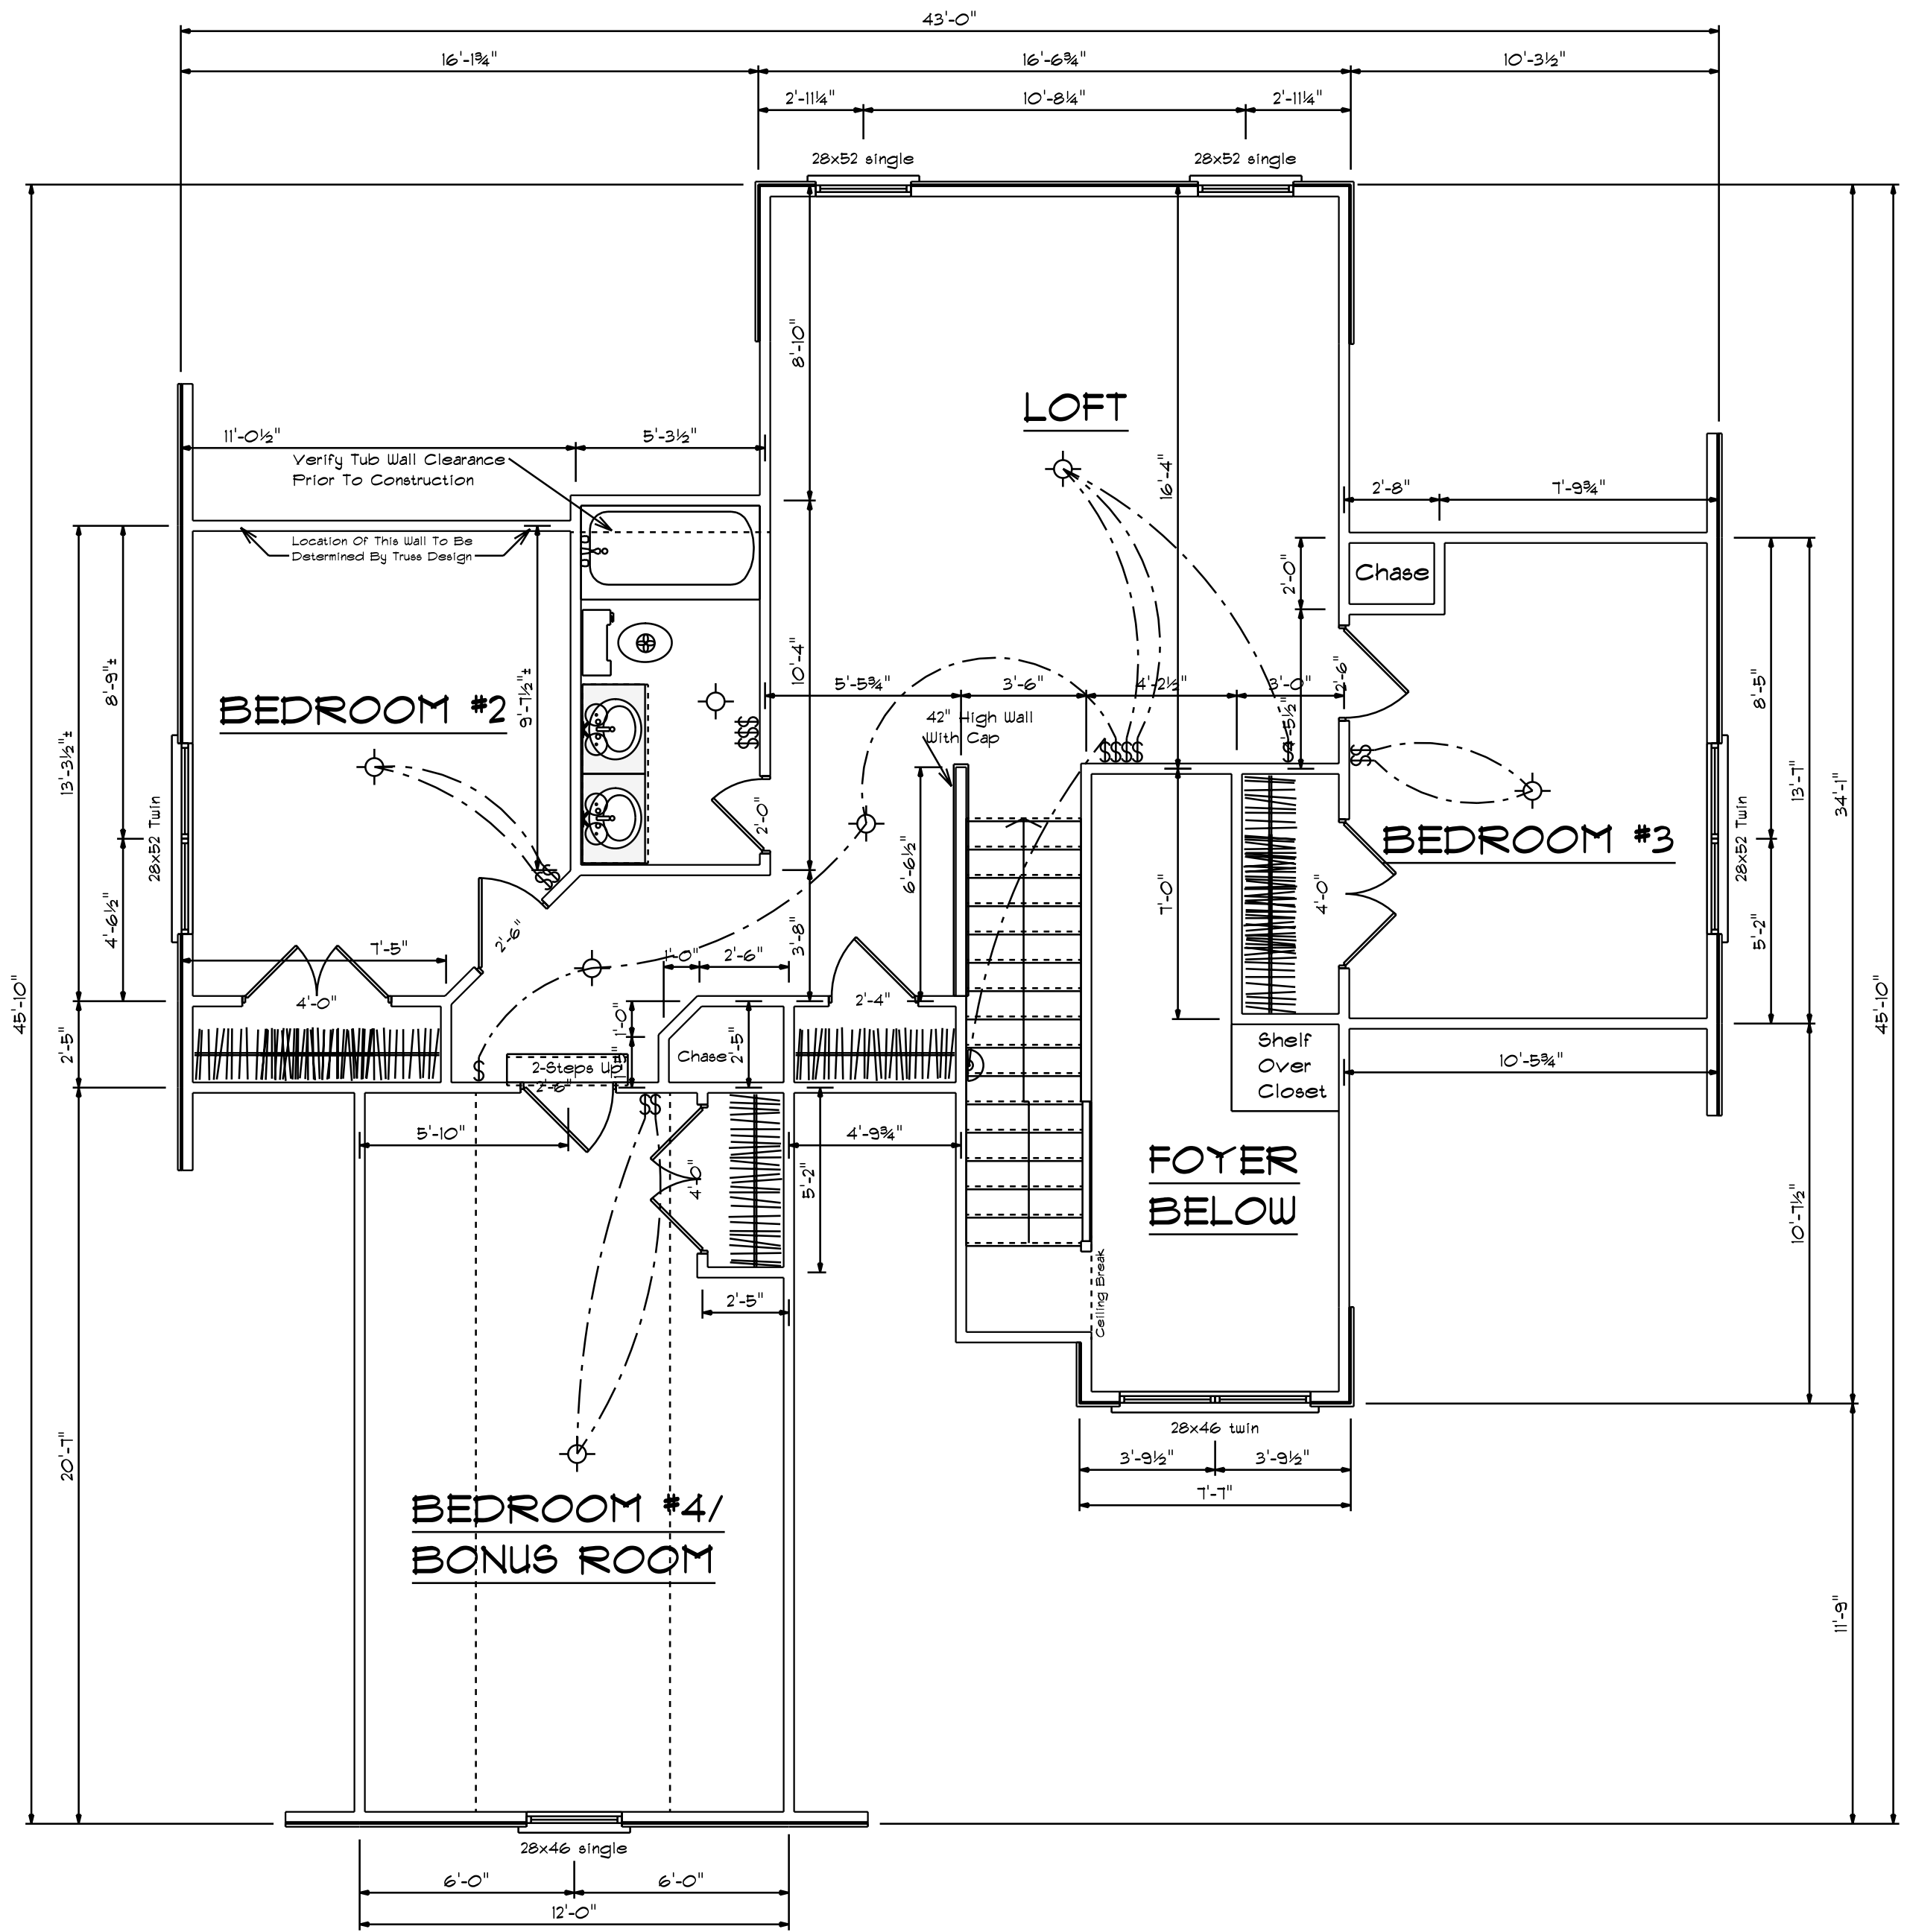


Second Floor Plan
 Scale: 1/4" = 1'-0"

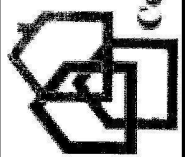 Welco Contractors Inc.	<h1>Plan #7</h1>	DATE: Wednesday, August 24, 2022
		REVISION 2 DRAWING*
SCALE: 1/4"	DRAWN BY	APPROVED

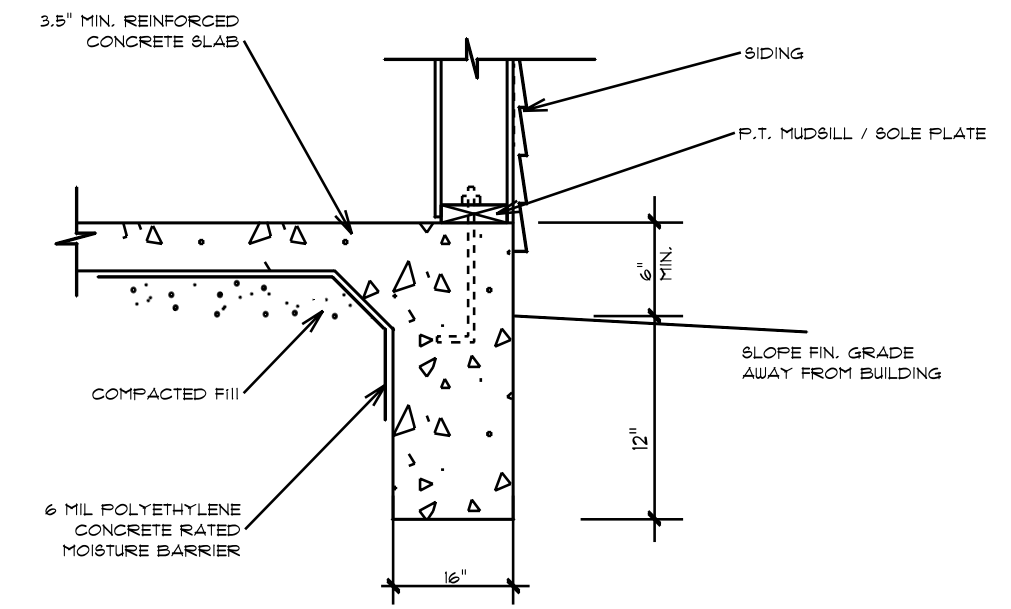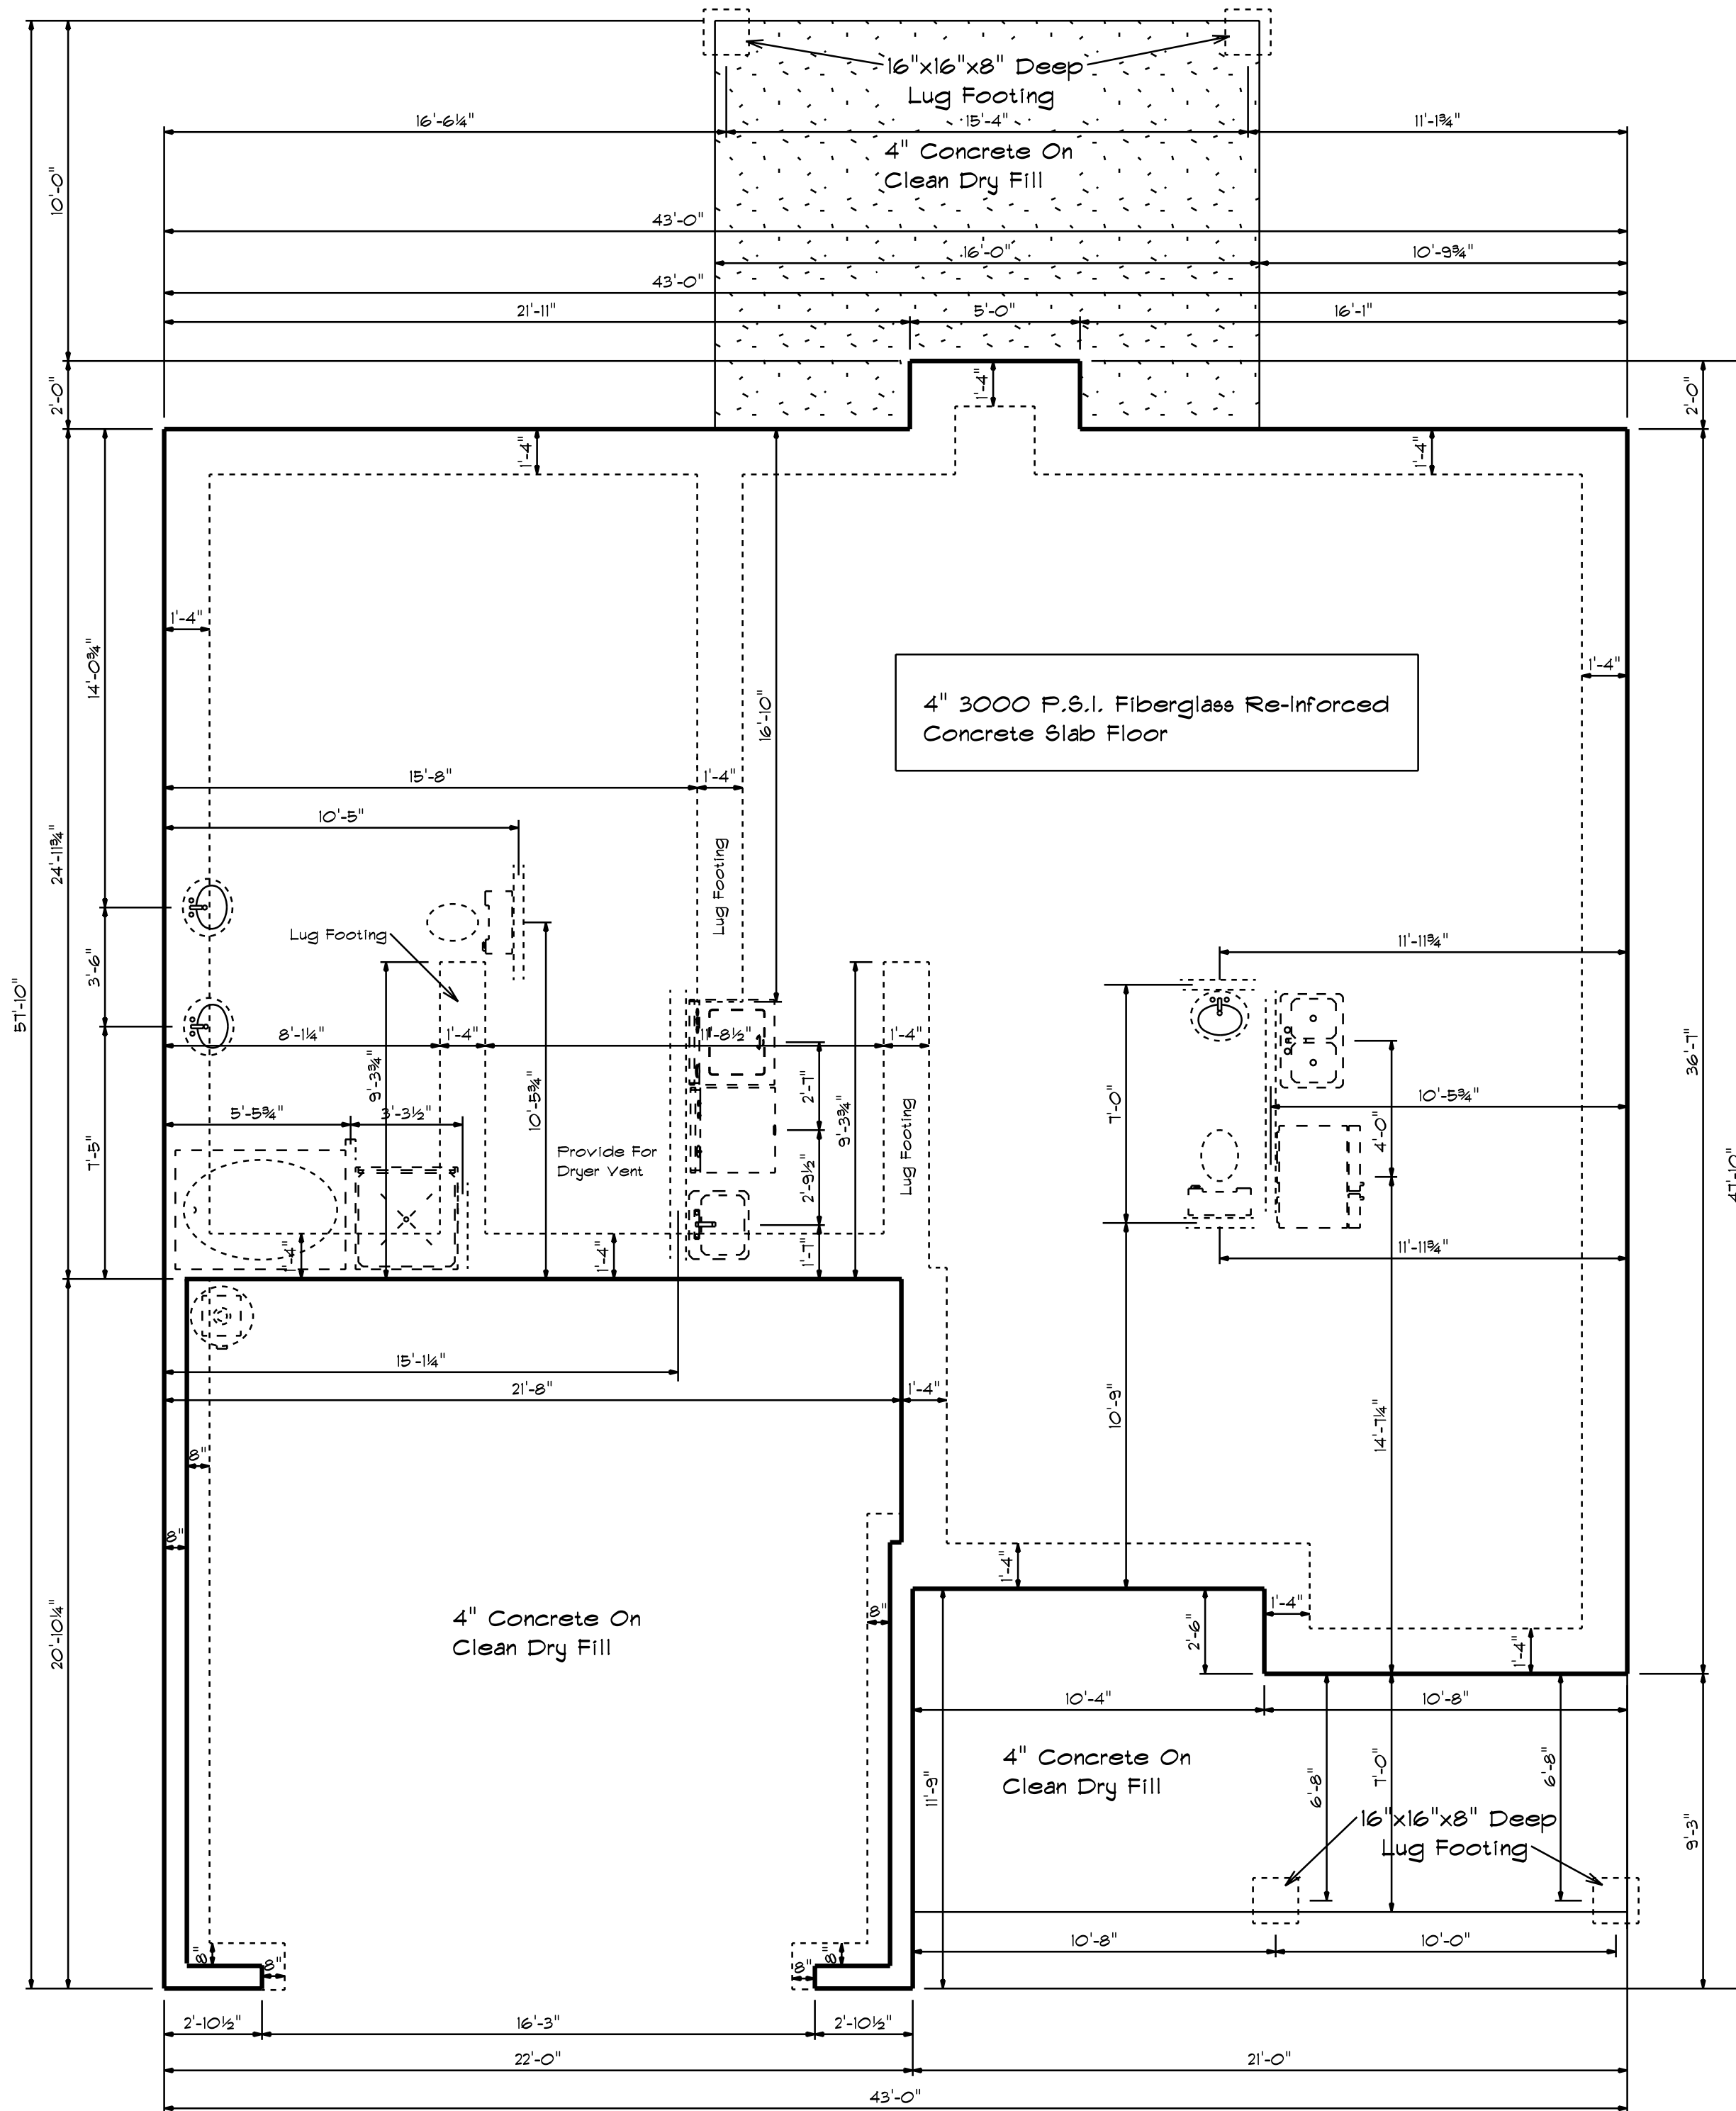

TURN-DOWN
FOOTING DETAIL

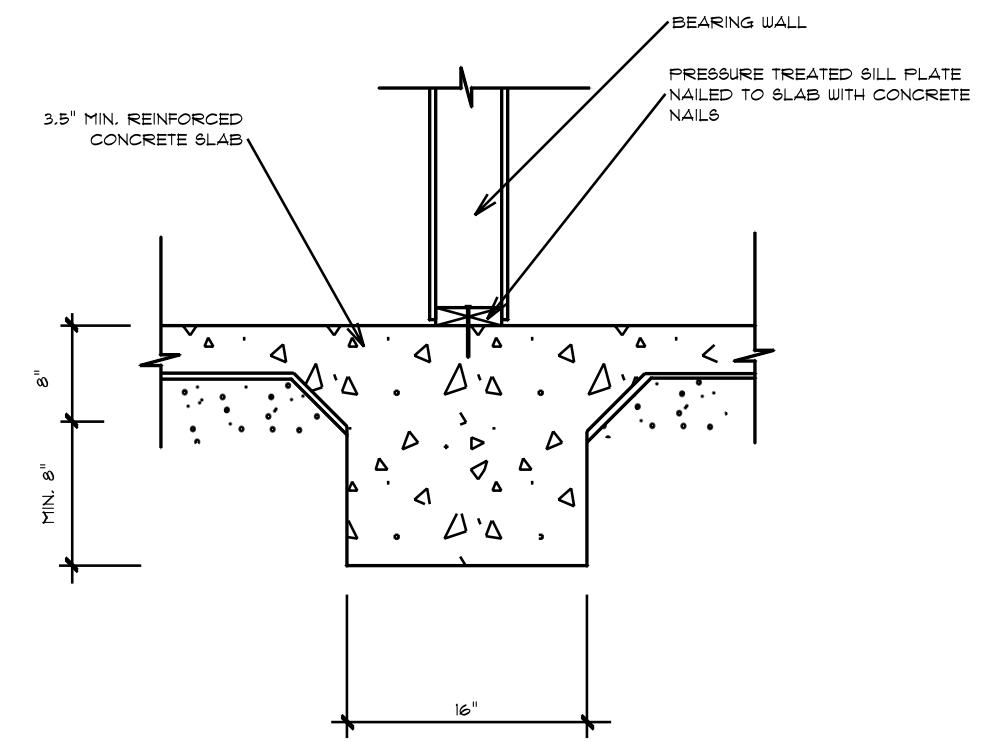

INTEGRAL SLAB FOOTING
DETAIL AT BEARING WALL

Foundation Plan
Scale: 1/4" = 1'-0"

DATE: Wednesday, August 24, 2022
REVISED
DRAWING#

SCALE: 1/4"
DRAWN BY
APPROVED

Plan #7



