





Front Elevation
Scale: 1/4" = 1'0"



Rear Elevation
Scale: 3/16" = 1'0"

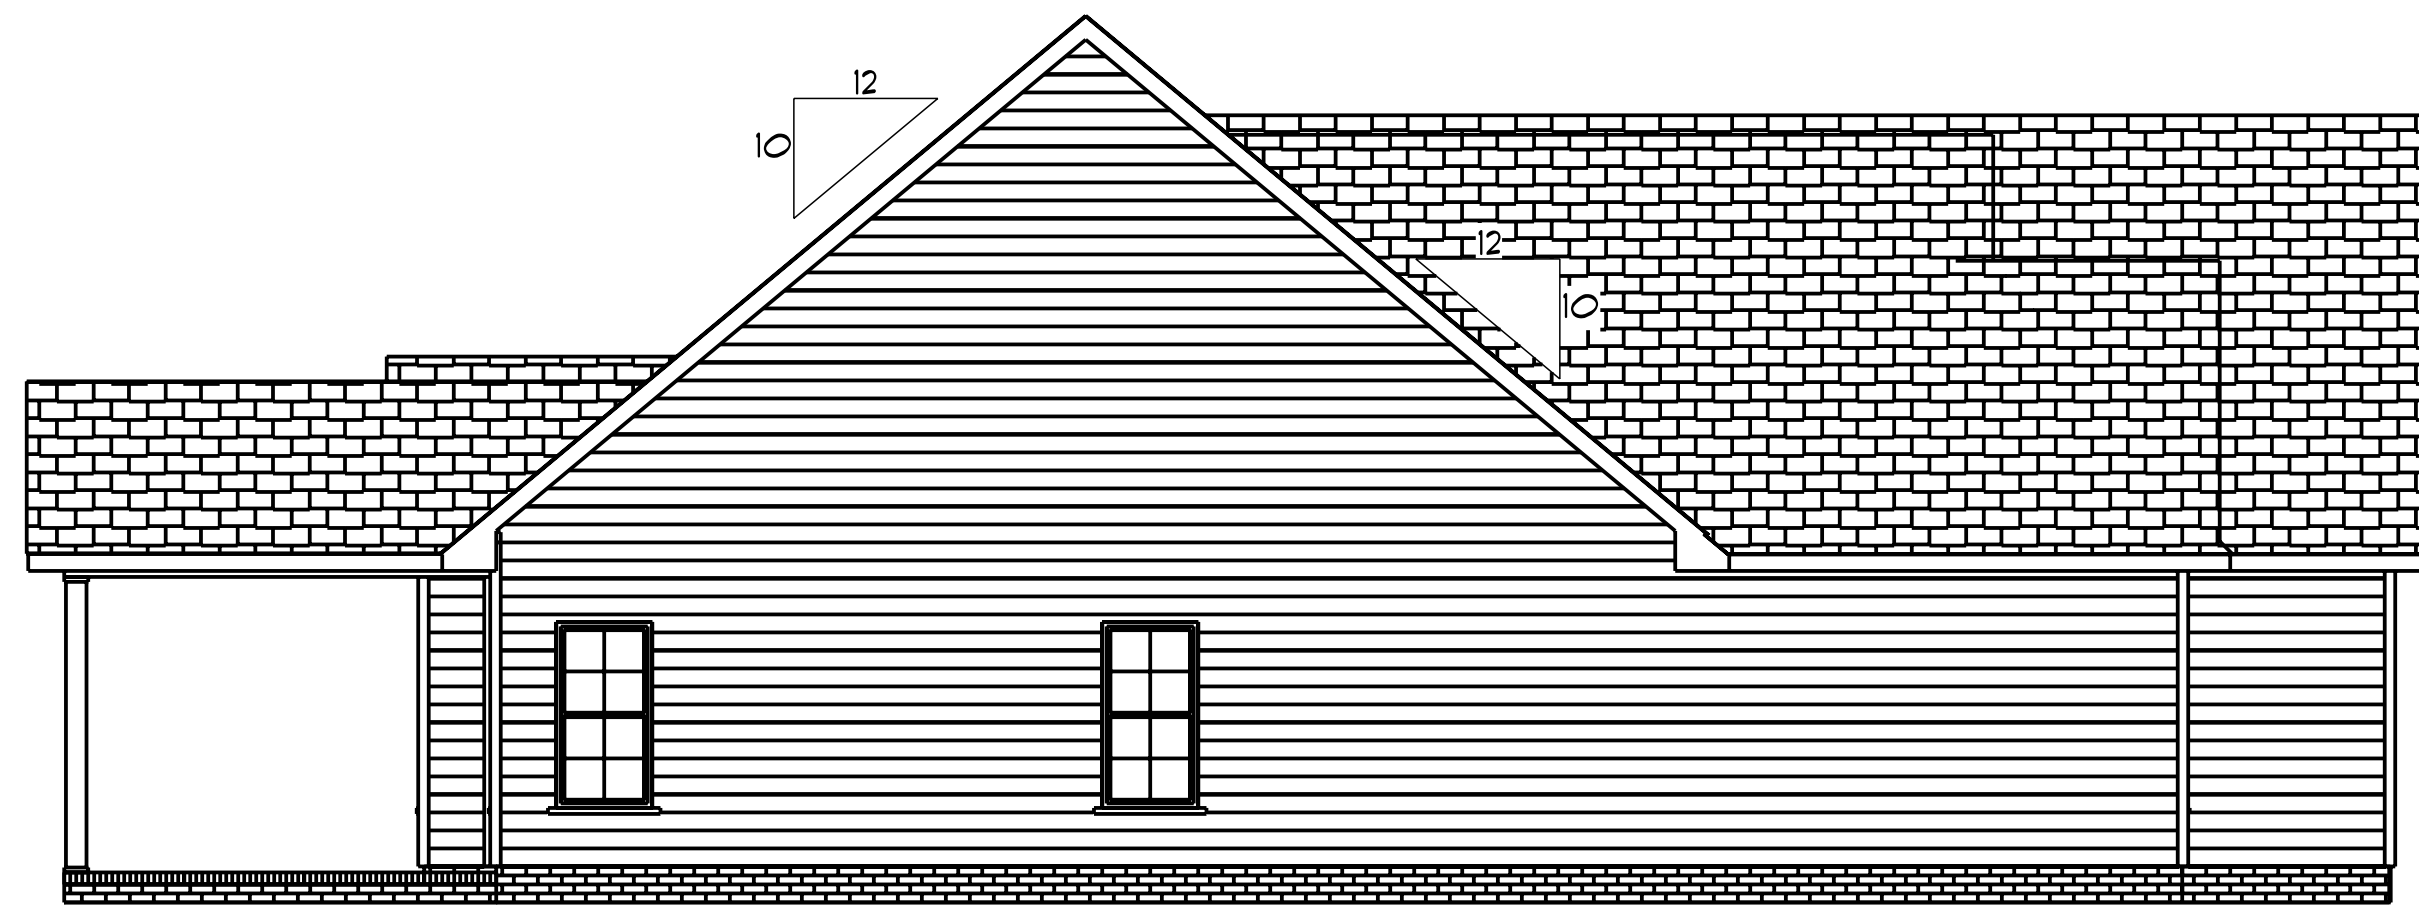

Left Elevation
Scale: 3/16" = 1'0"

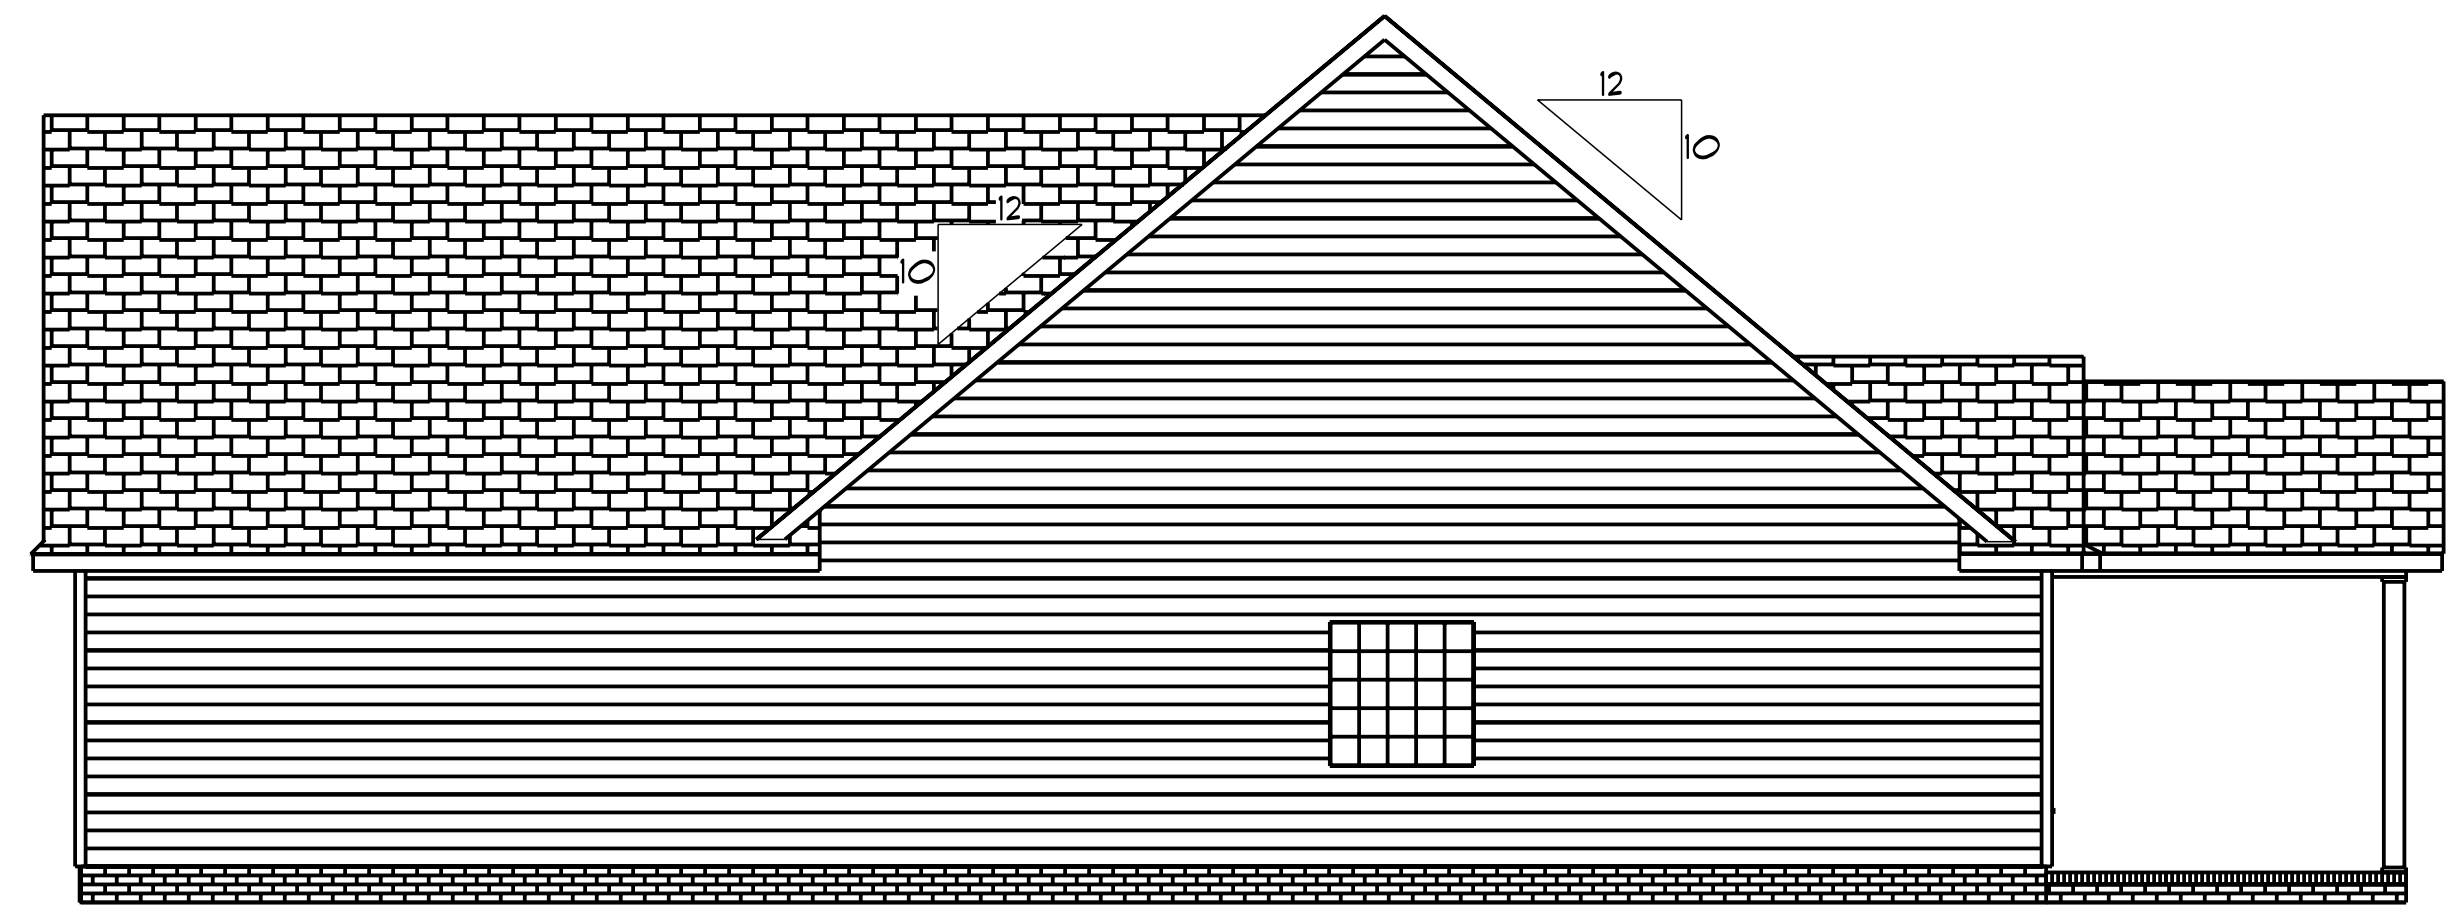


Right Elevation
Scale: 3/16" = 1'0"

DATE: 2/16/2022
REVISED
DRAWING*

SCALE: 1/4"
DRAWN BY
APPROVED

Plan #11



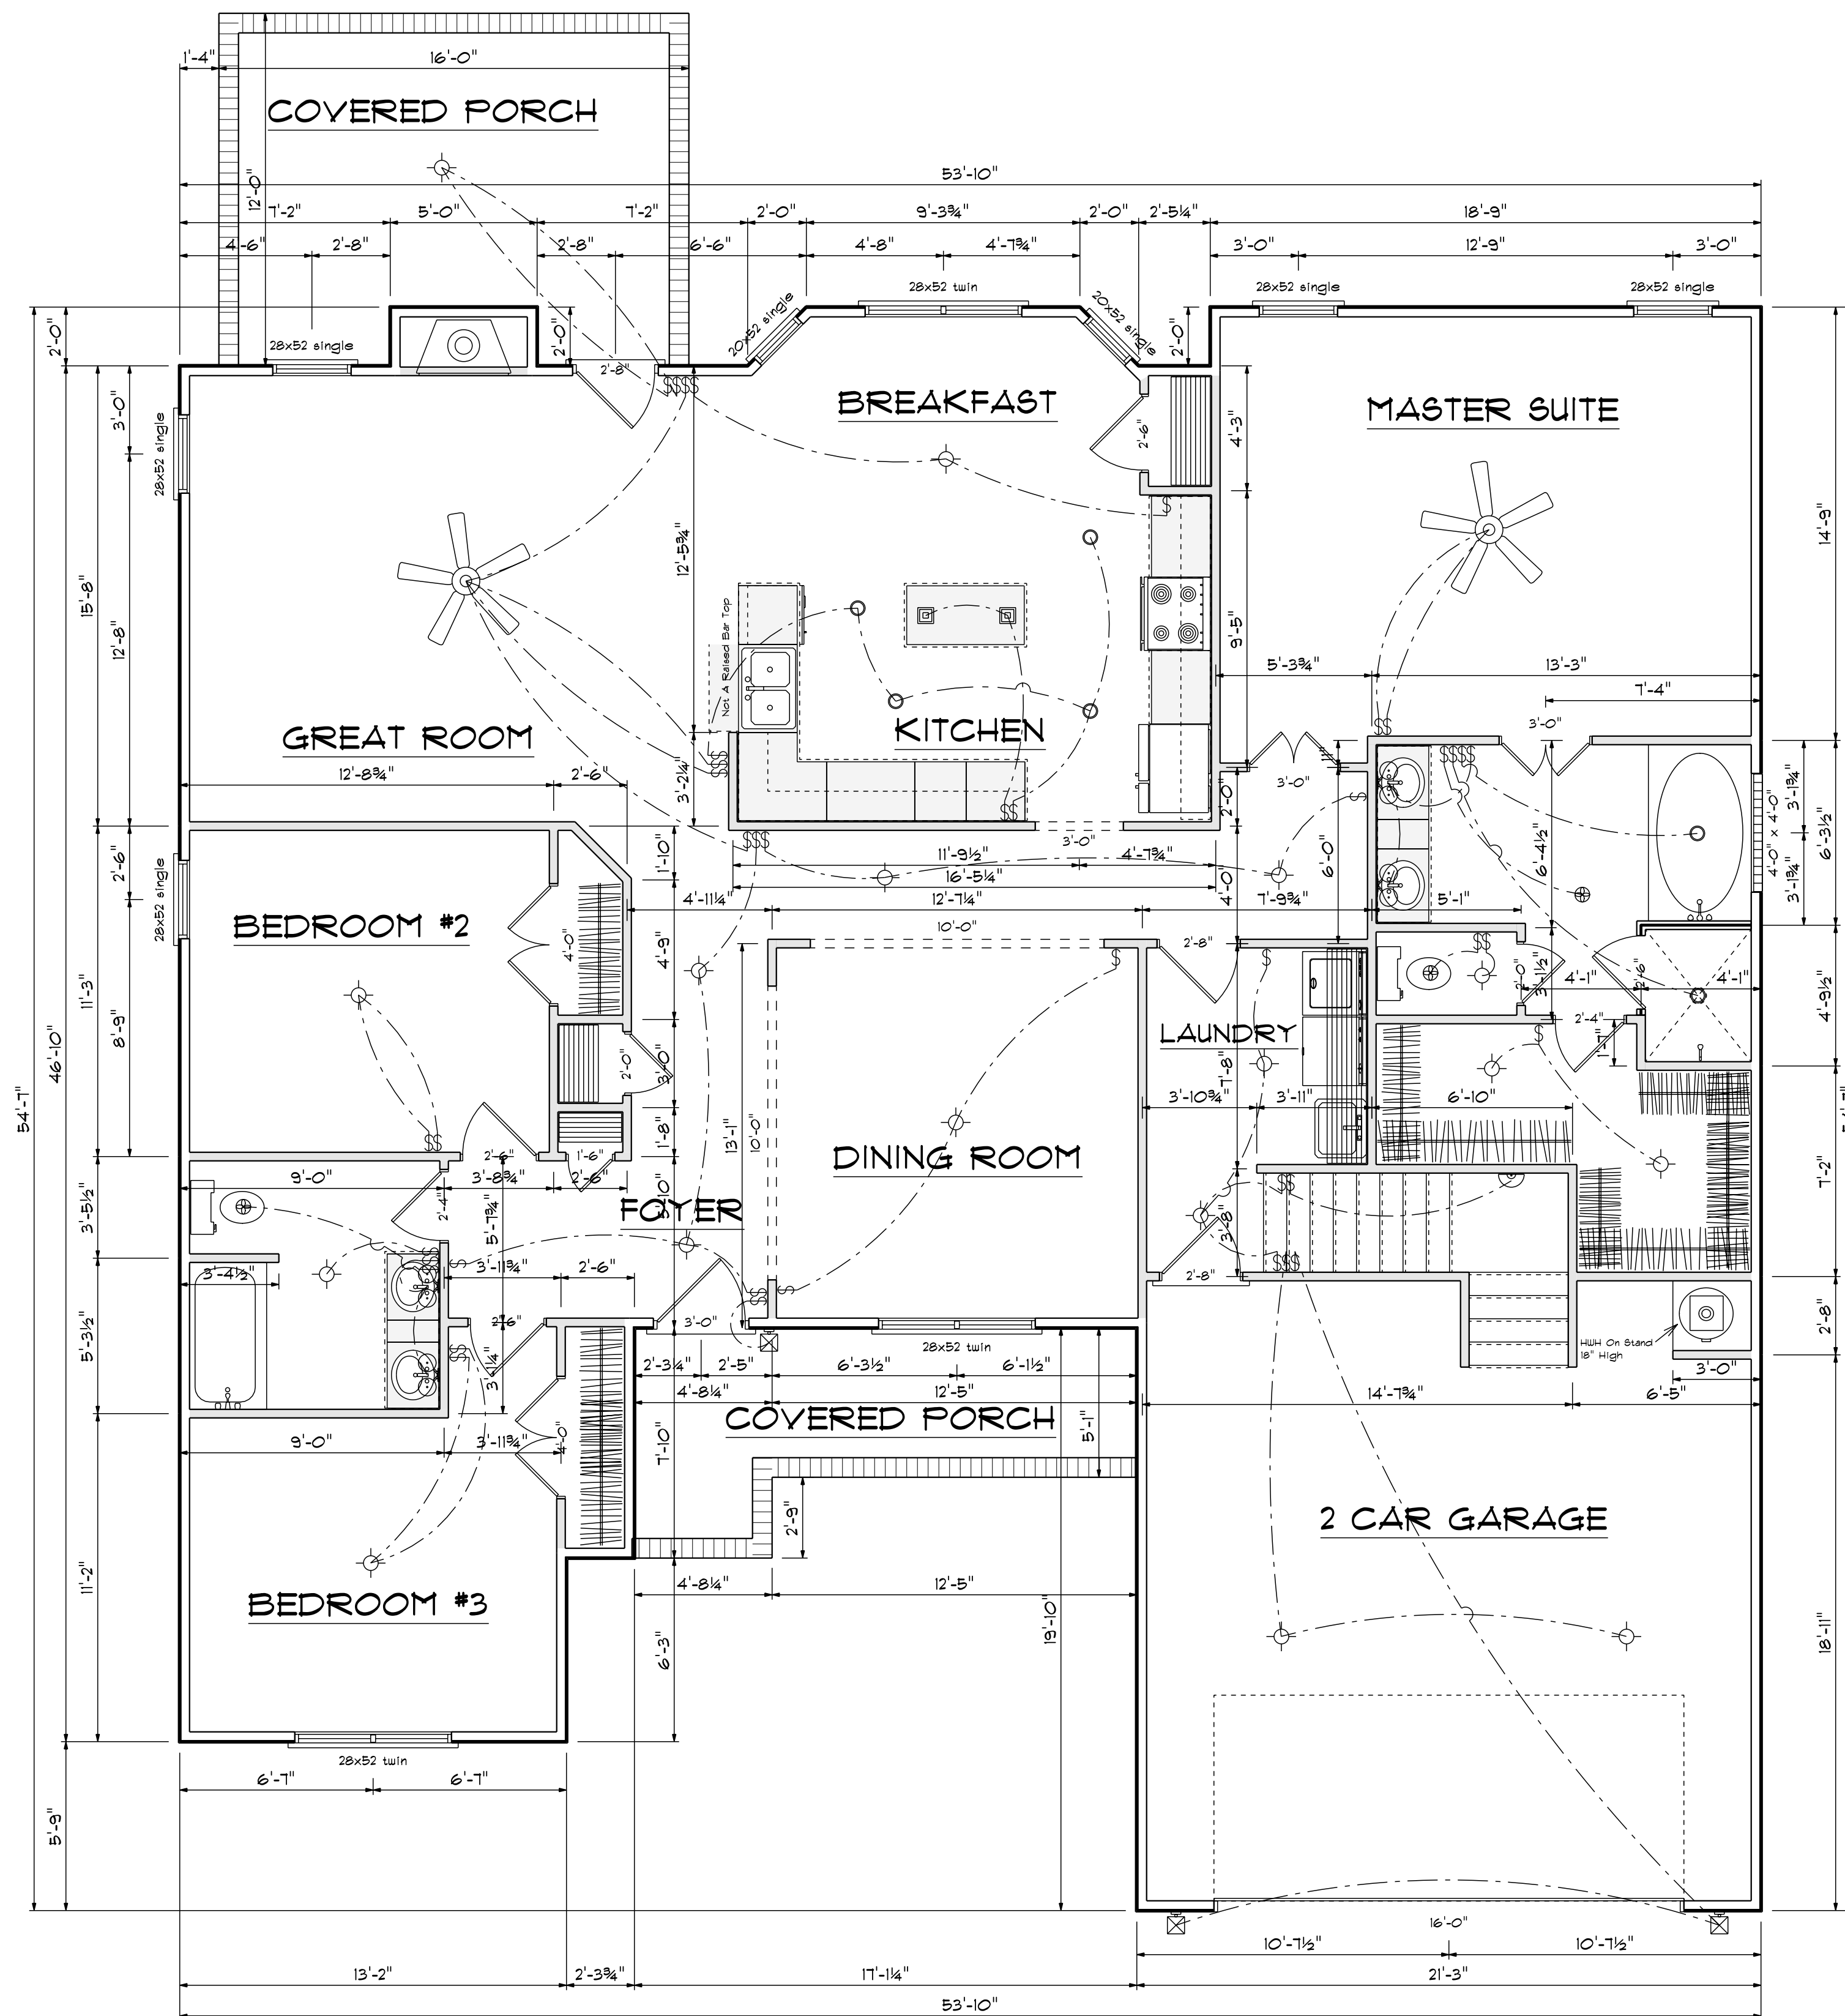


Main Floor Plan

Scale: 1/4" = 1'-0"

Areas

Main Floor	2001
Bonus Room	208
Total Heated	2209
Garage	451
Front Porch	99
Rear Porch	192

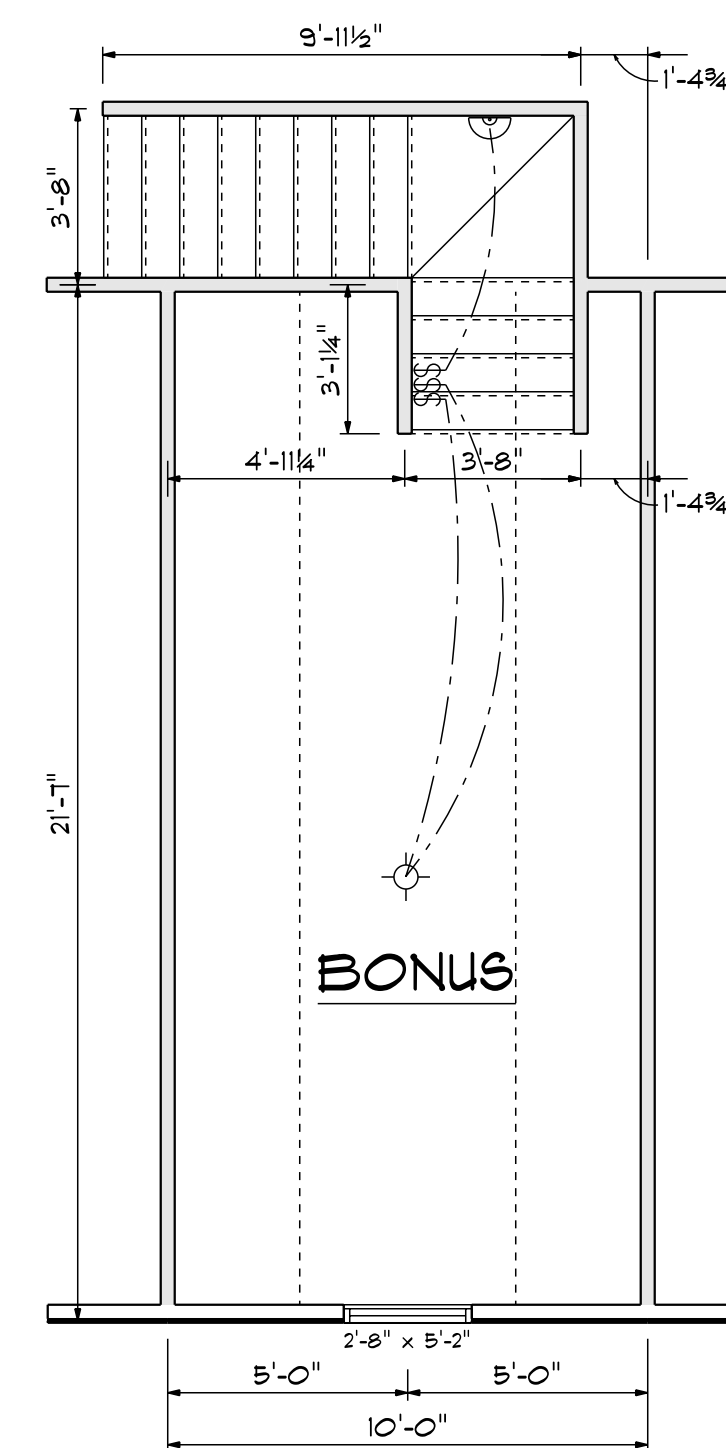

Bonus Room Plan

Scale: 1/4" = 1'-0"

DATE: 2/16/2022

REVISED


DRAWING#

SCALE: 1/4"



DRAWN BY

APPROVED

Plan #11

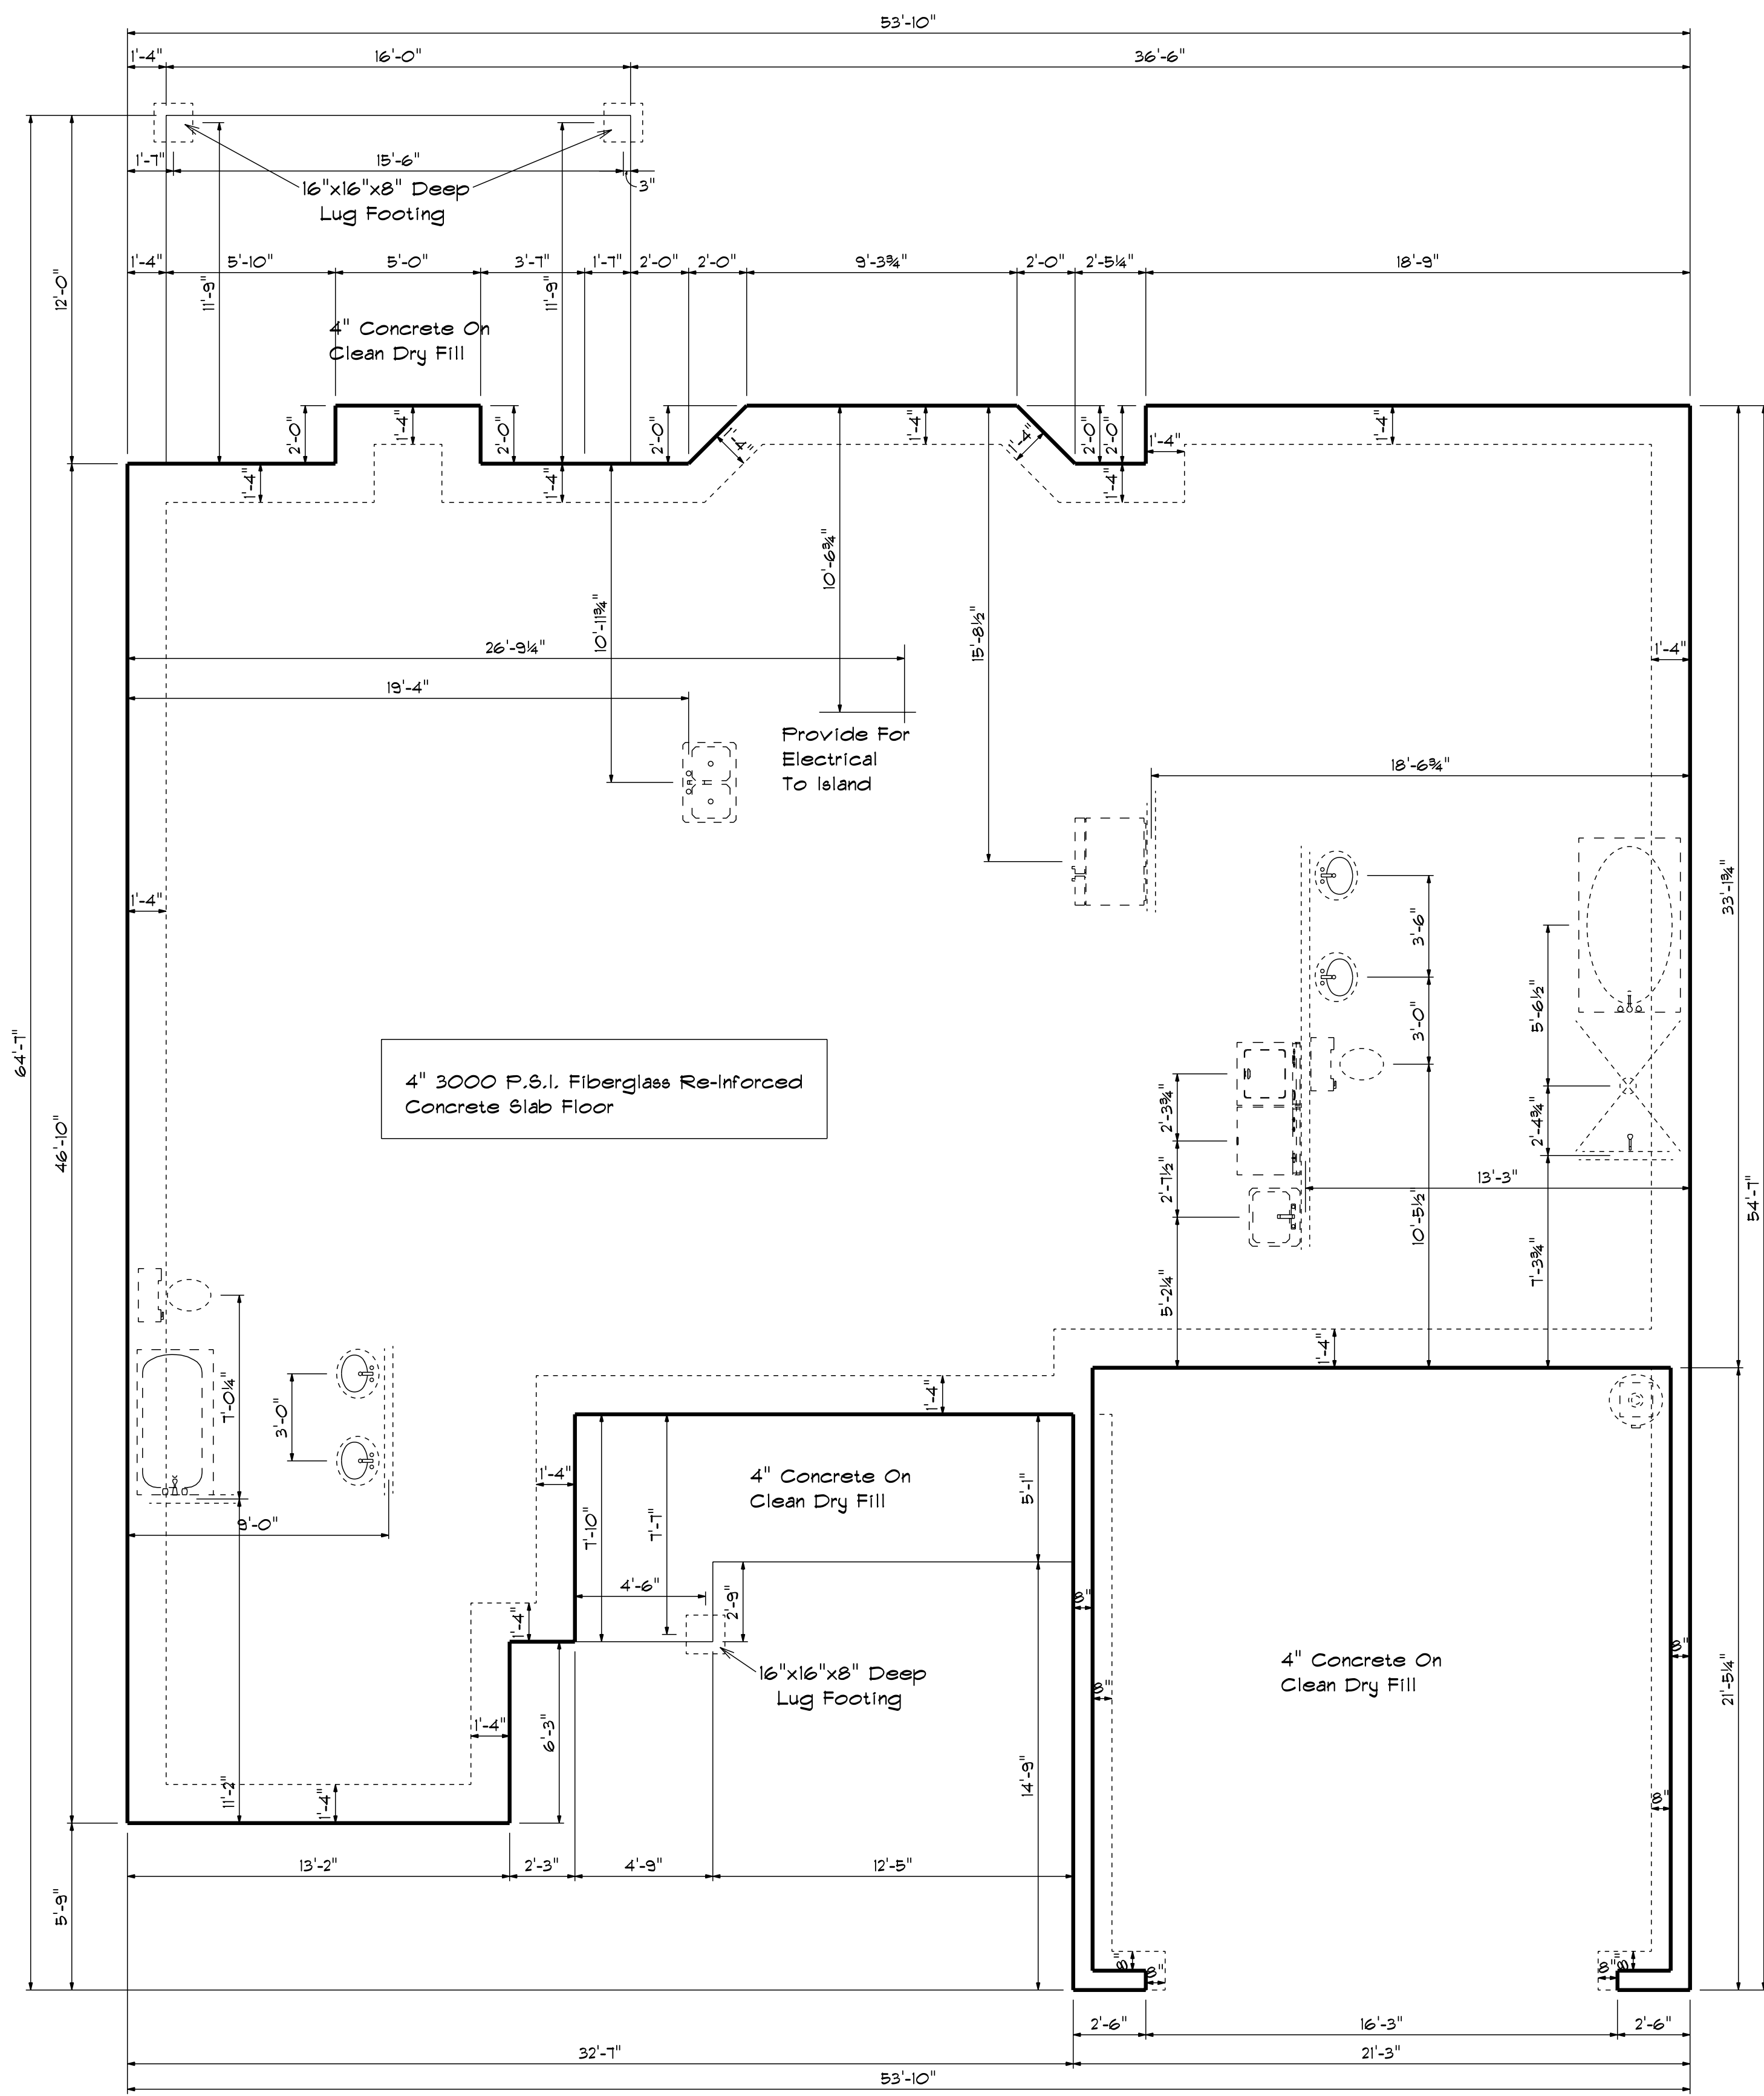

Foundation Plan
Scale: 1/4" = 1'-0"

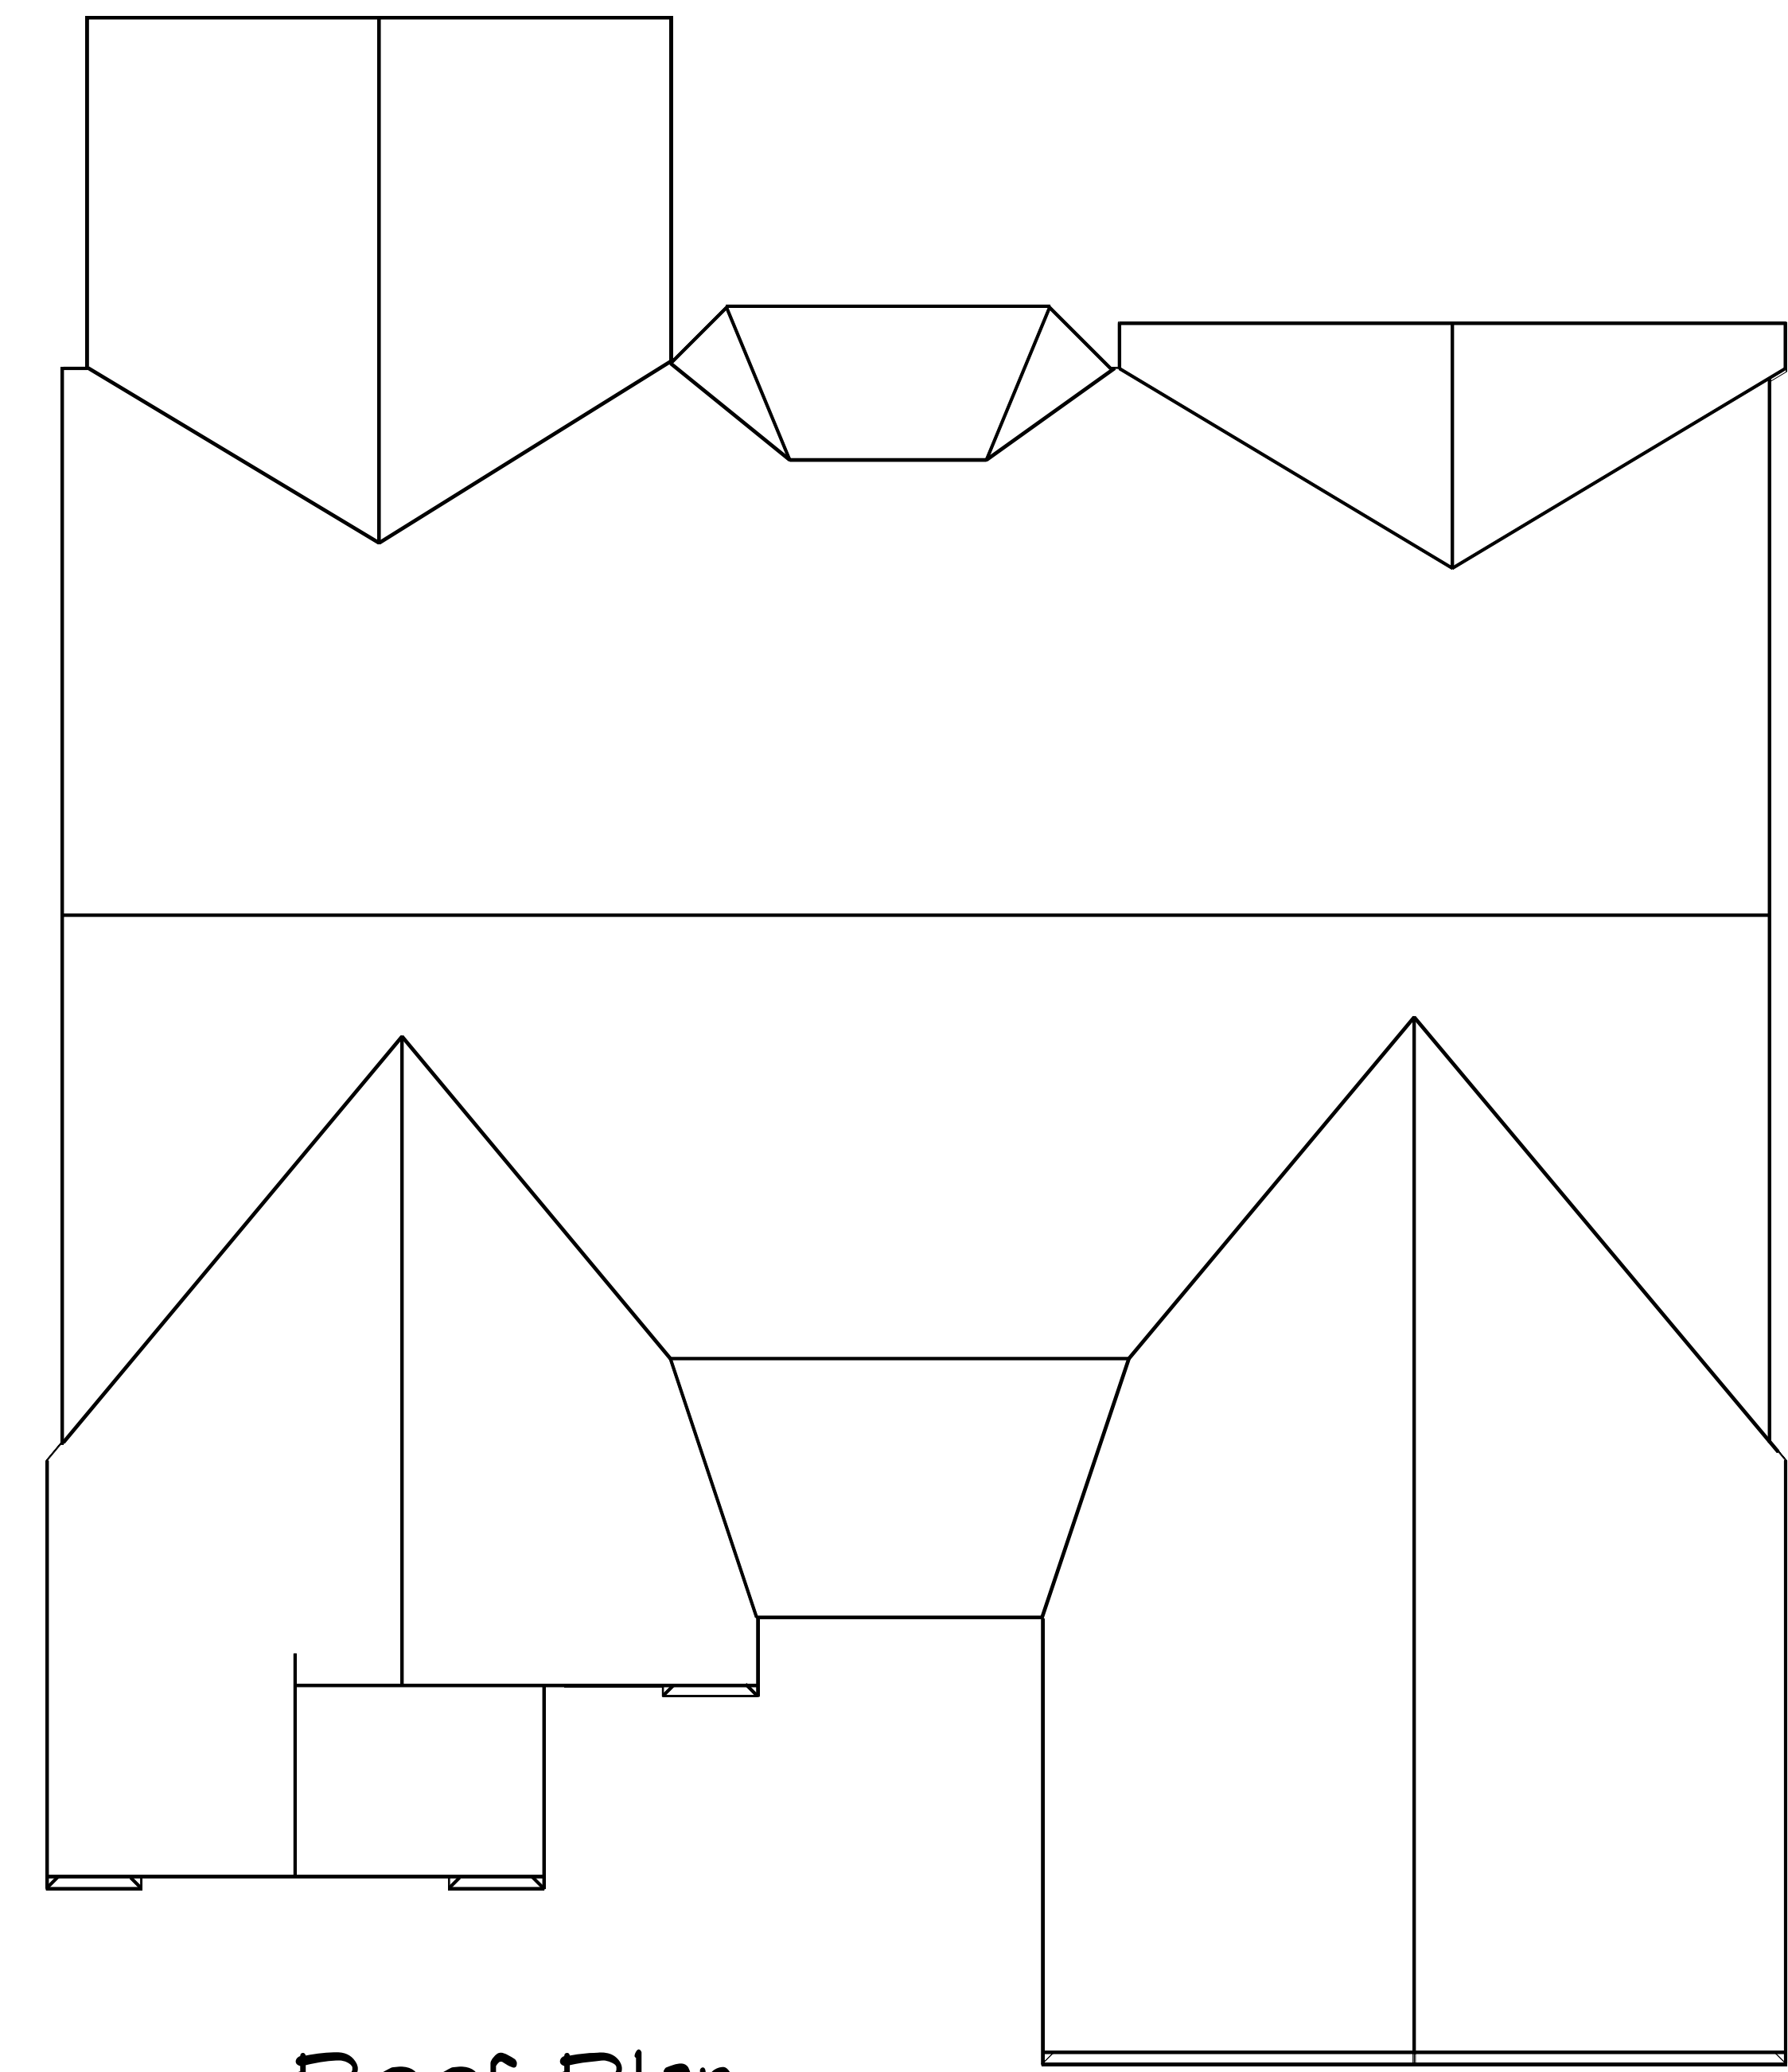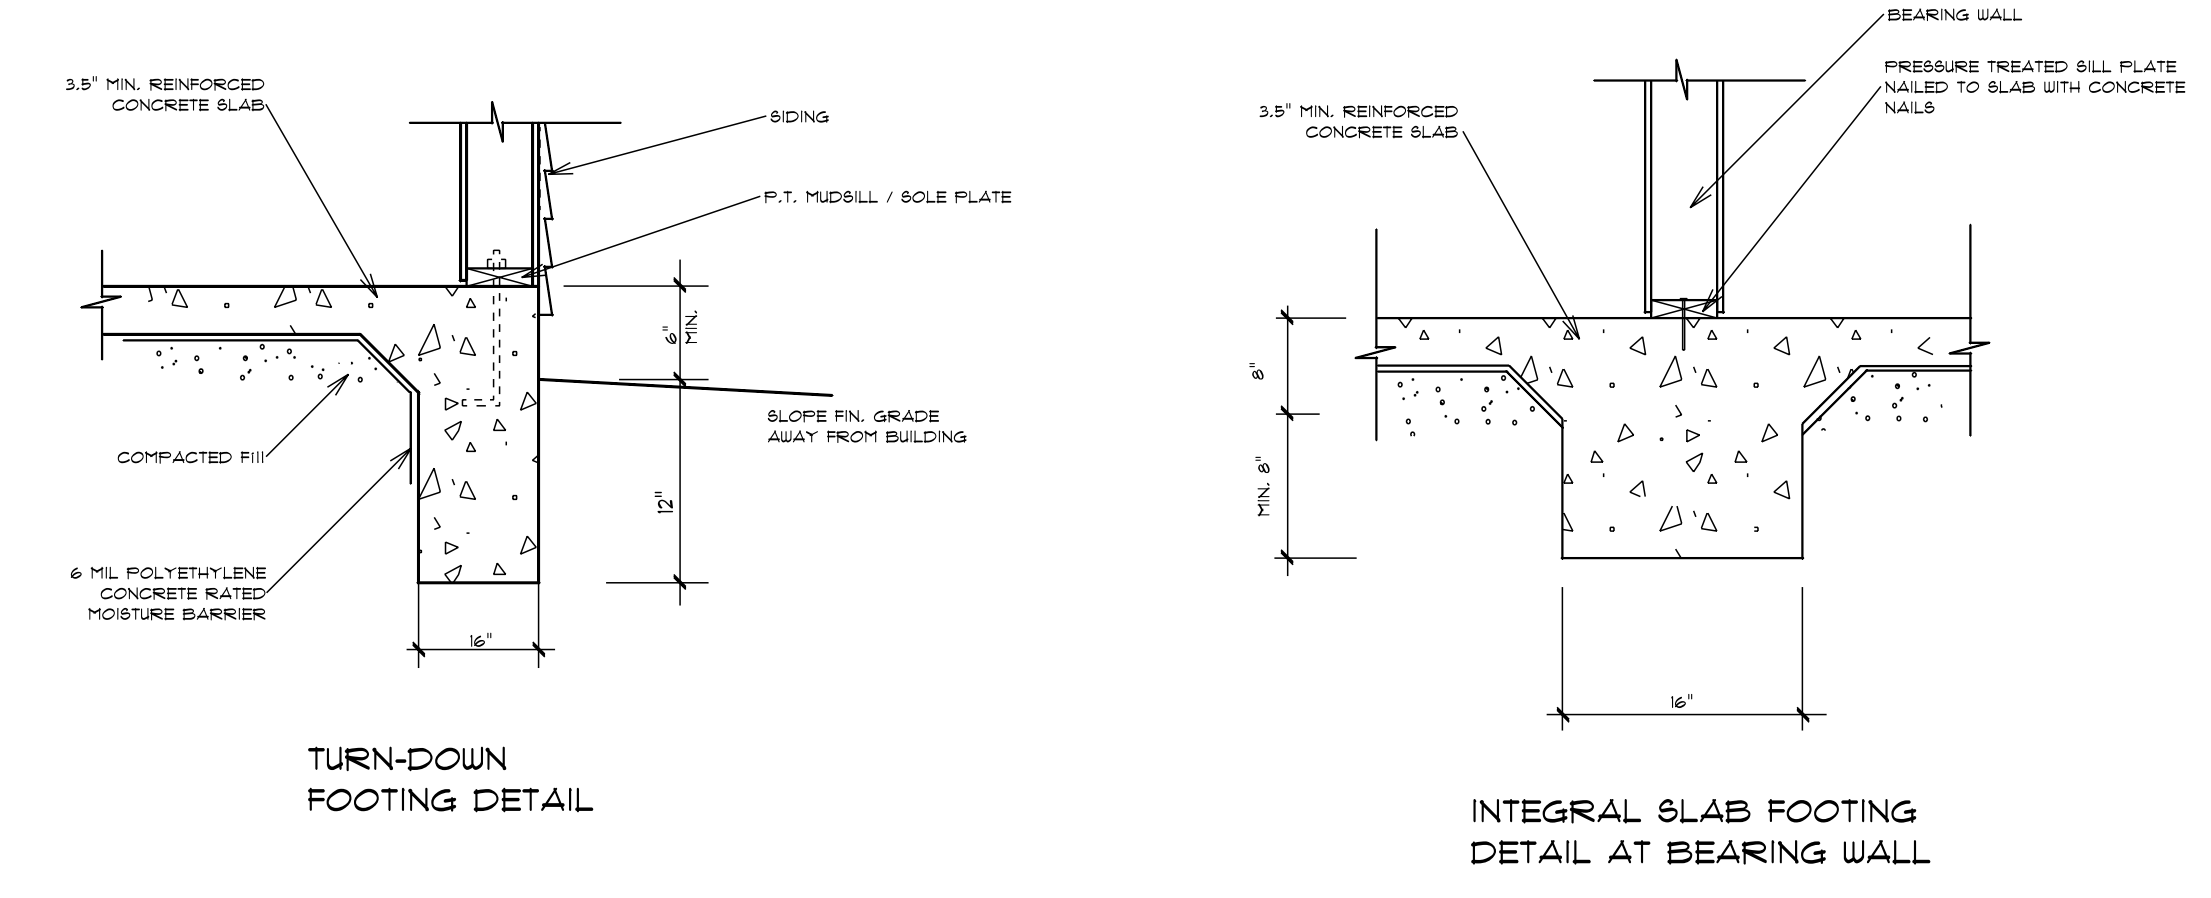



Roof Plan

DATE: 2/16/2022
REVISED
DRAWING*


SCALE: 1/4"
DRAWN BY
APPROVED

Plan #11

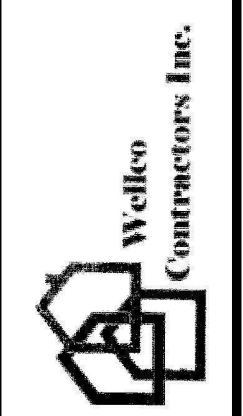


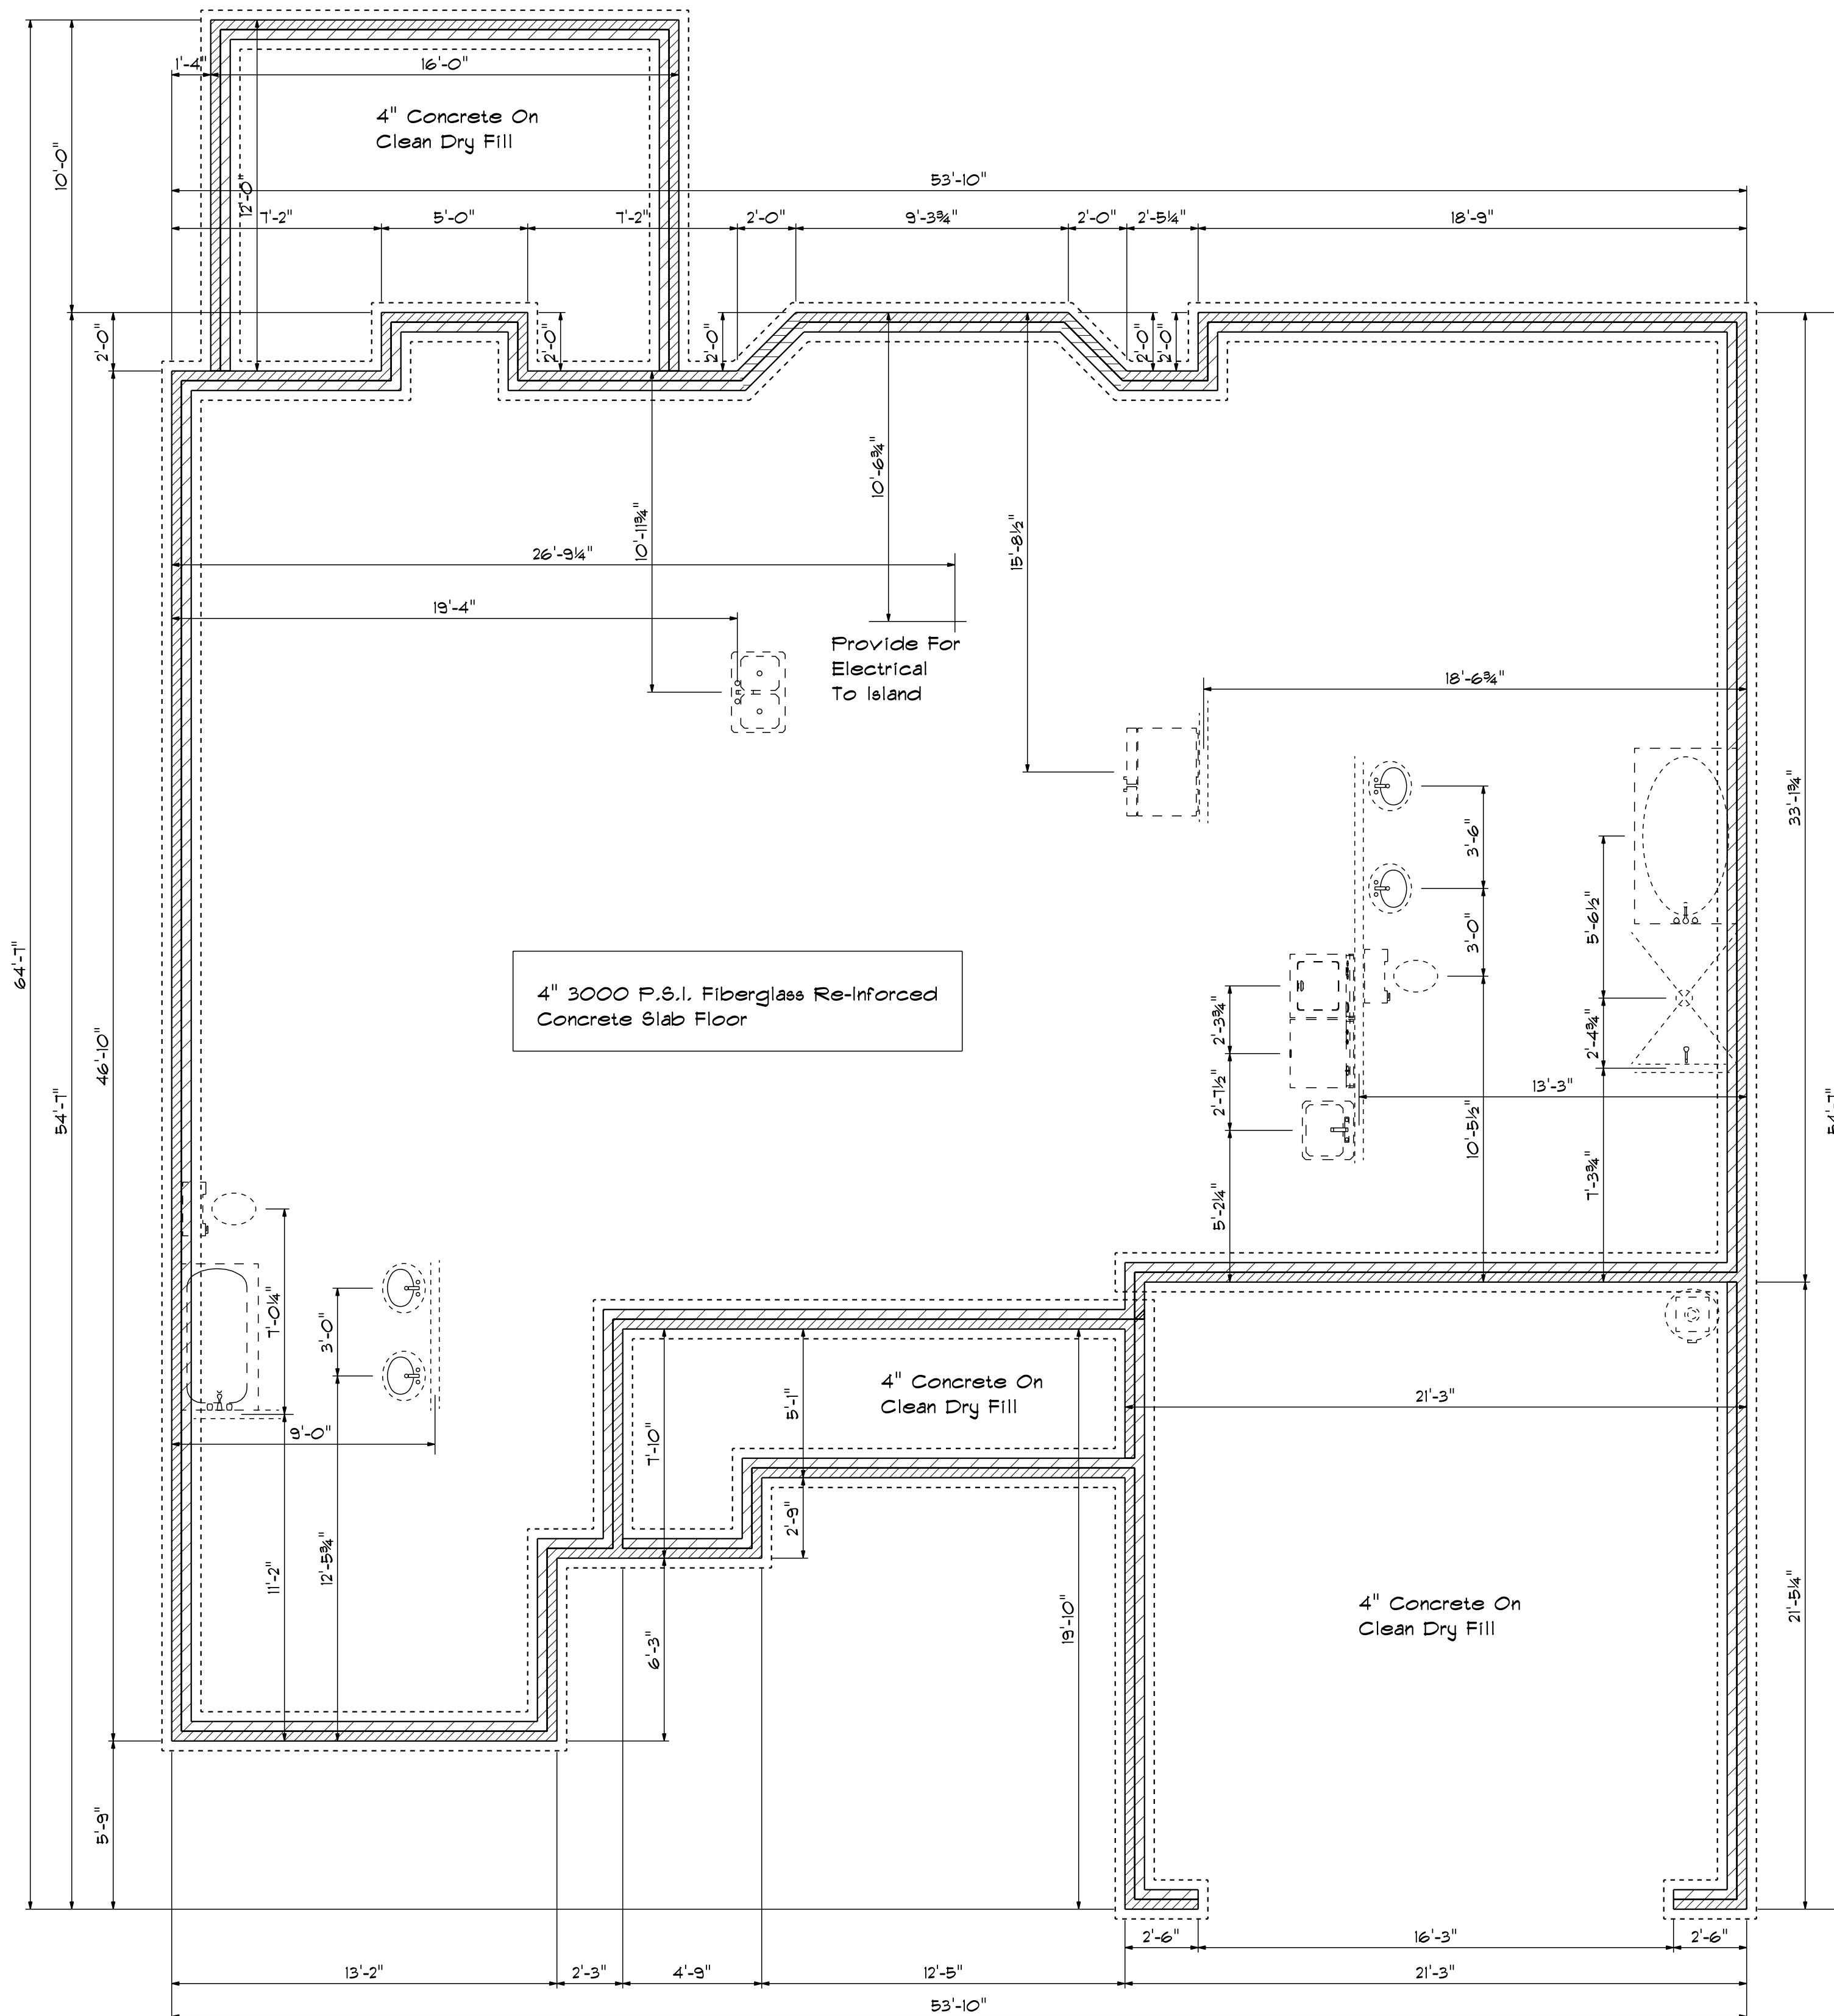


Foundation Plan
Scale: 1/4" = 1'-0"

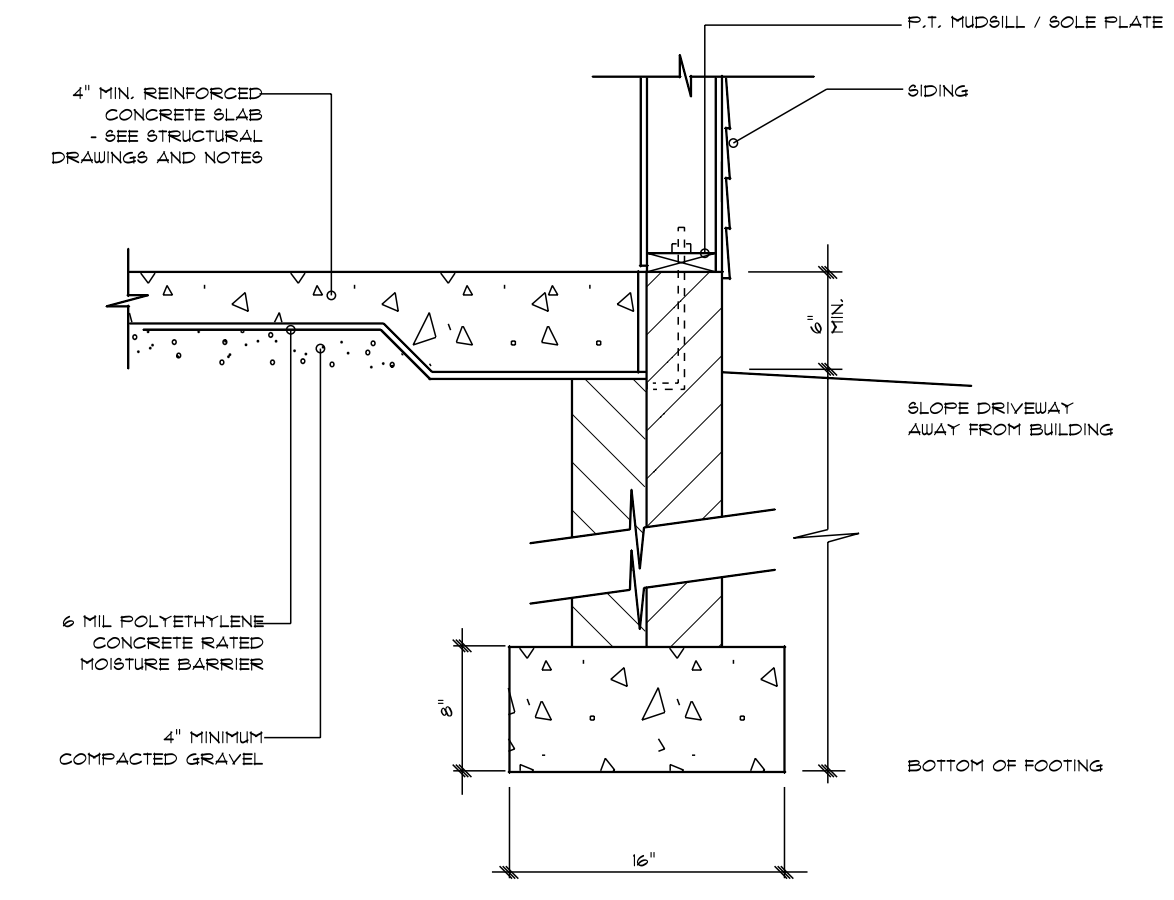

STEM WALL FOOTING DETAIL

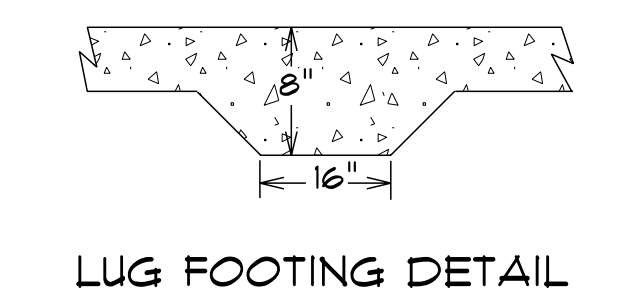

LUG FOOTING DETAIL

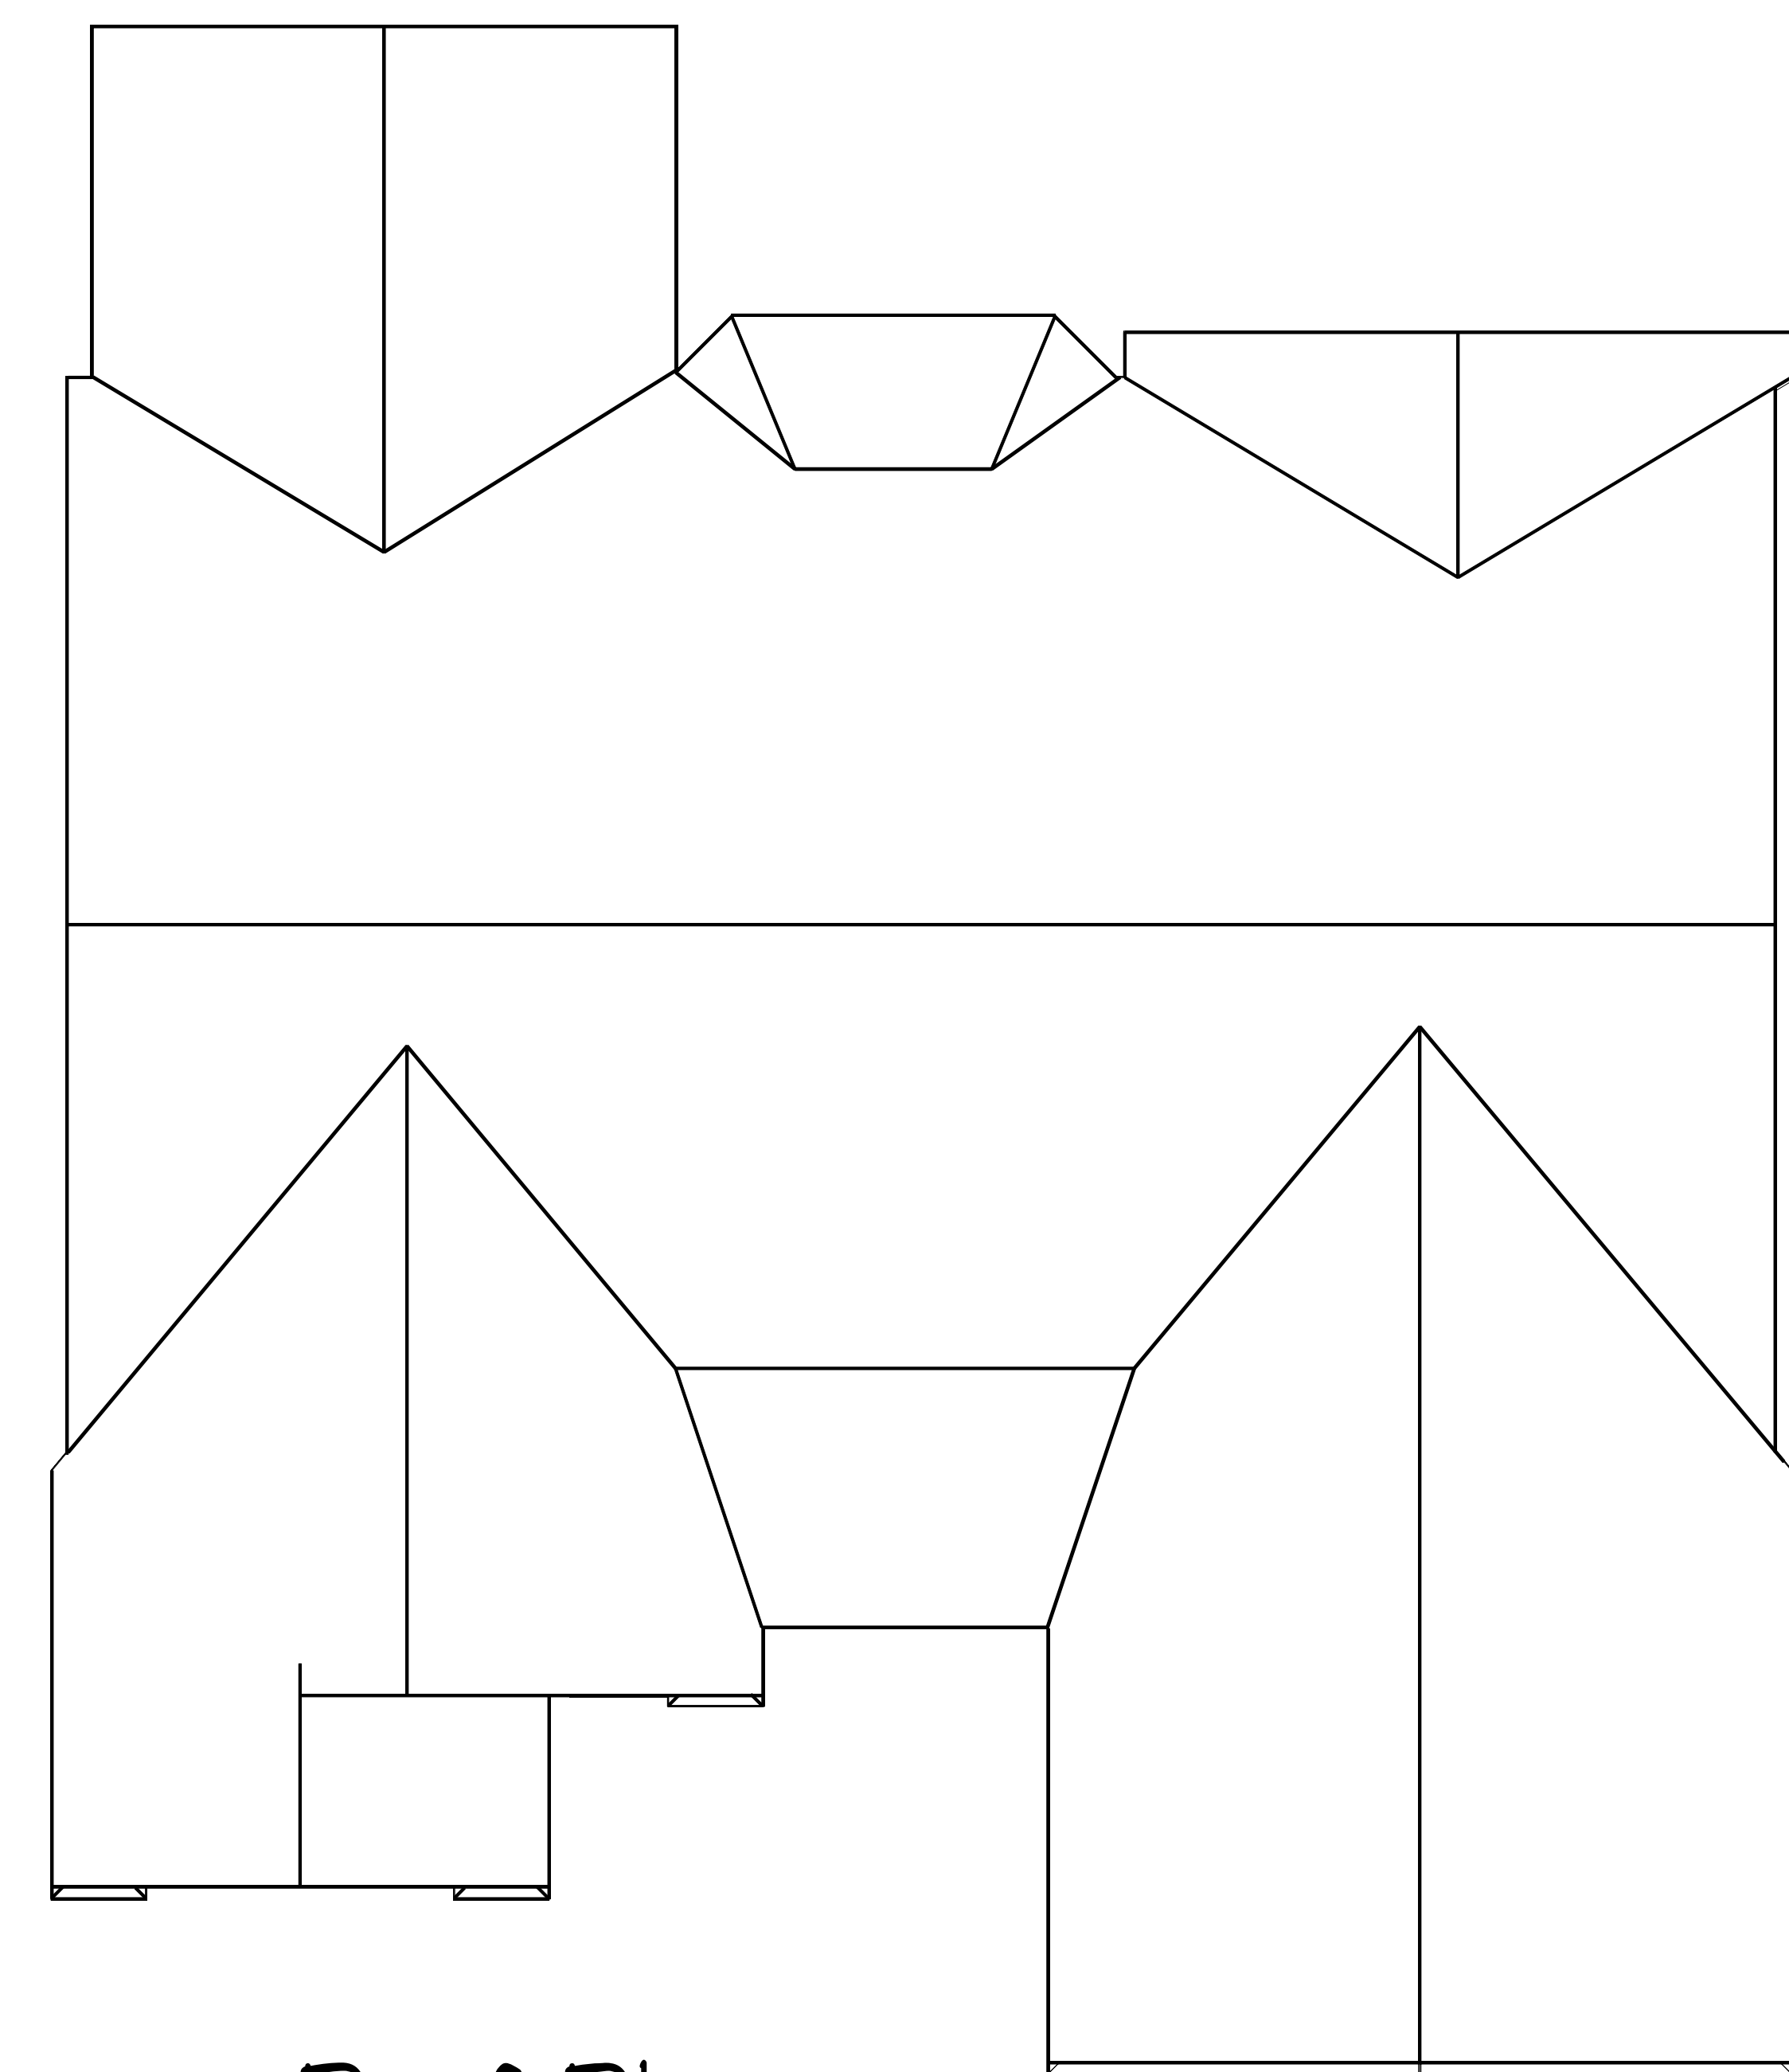

Roof Plan

DATE: 2/16/2022
REVISED
DRAWING*

SCALE: 1/4"
DRAWN BY
APPROVED

Plan #11

