

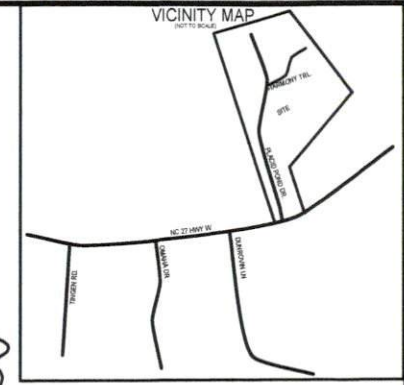


This survey in of another category,
not for recordation sales or conveyances

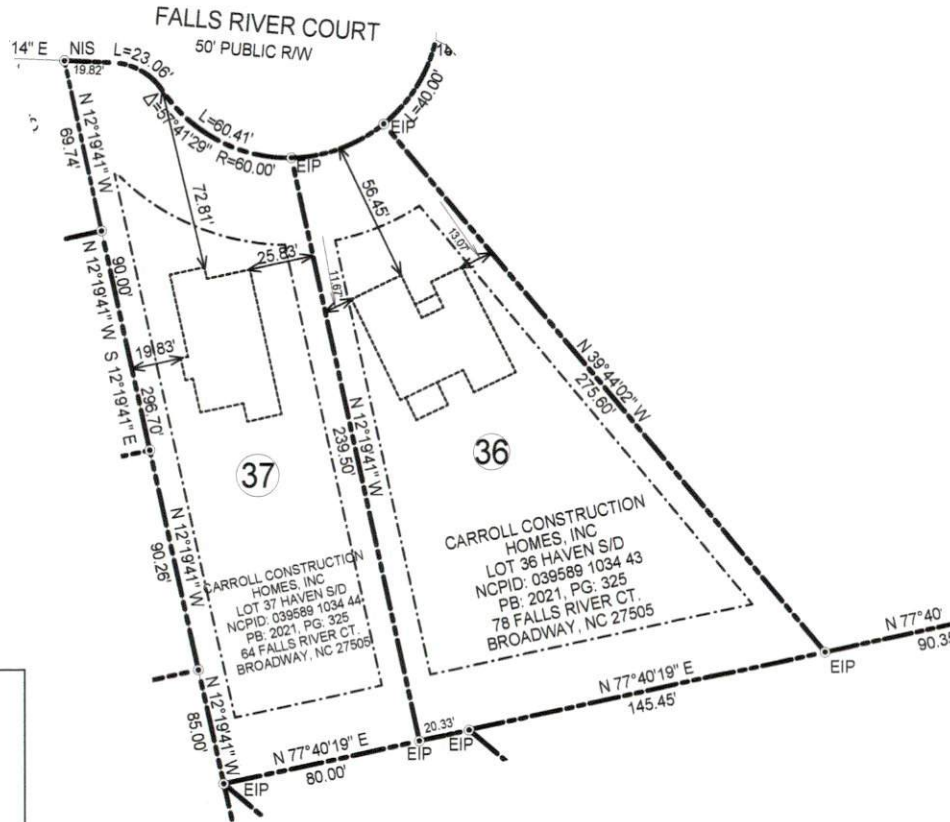

MINIMUM BUILDING SETBACKS
 FRONT YARD -----35'
 REAR YARD -----25'
 SIDE YARD -----10'
 CORNER LOT -----20'

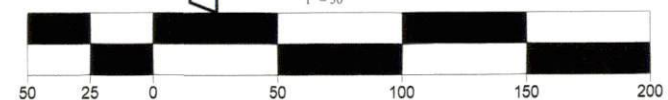

- LEGEND**
- POB Point of Beginning**
- ⊙ New Iron Set
 - Iron Pin Found
 - Wooden Bollard
 - ▲ Found Stone
 - ▲ Found Stake and Stone
 - ⊕ Cotton Spindle Set
 - ⊠ Record Stone Not Found
 - Property Lines
 - Fence Line
 - Centerline of Road
 - Edge of Asphalt
 - Woodline
 - Edge of Concrete
 - E— Overhead Electric


NOTES:

1. All EIS and EIPs are "Control Corners".
2. No NCGS Monuments found within 2000' of the Property.
3. All bearings are referenced to Plat Bk 2021, Pg 325 all distances are horizontal.
4. Deed references as noted on map.

| | | |
|---|---|-----------------------|
| SURVEY OF | SITE PLAN SURVEY HAVEN SUBDIVISION, LOT 36 | |
| | 78 FALLS RIVER CT., BROADWAY, N.C. 27505 | |
| | TOWNSHIP: BARBECUE | STATE: NORTH CAROLINA |
| | COUNTY: HARNETT | DATE: JUNE 9, 2023 |
| ZONED R-20R | TAX PARCEL ID # 039589 1034 43 | |
| OWNER: CARROLL CONSTRUCTION HOMES, INC 63 VERNON LANE WILLOW SPRINGS, NC 27592 | | |
| ON THE LEVEL . LAND SURVEYING, PLLC. | | |
| FIRM # P-2198 JAMES LONNIE PEACOCK, PLS NC Reg. Land Surveyor No. L-5141 1646 DENNING RD. BENSON, N.C 27504 TELEPHONE: 919-422-3580 | | |
| SCALE 1" = 50' FEET | | |

Owner: HAVEN S/D
Address: LOT 36
Location: PLACID POND DRIVE

PITTMAN SOIL CONSULTING
PO BOX 1387
RICHLANDS, NC 28574
910-330-2784
pittmansoil@yahoo.com

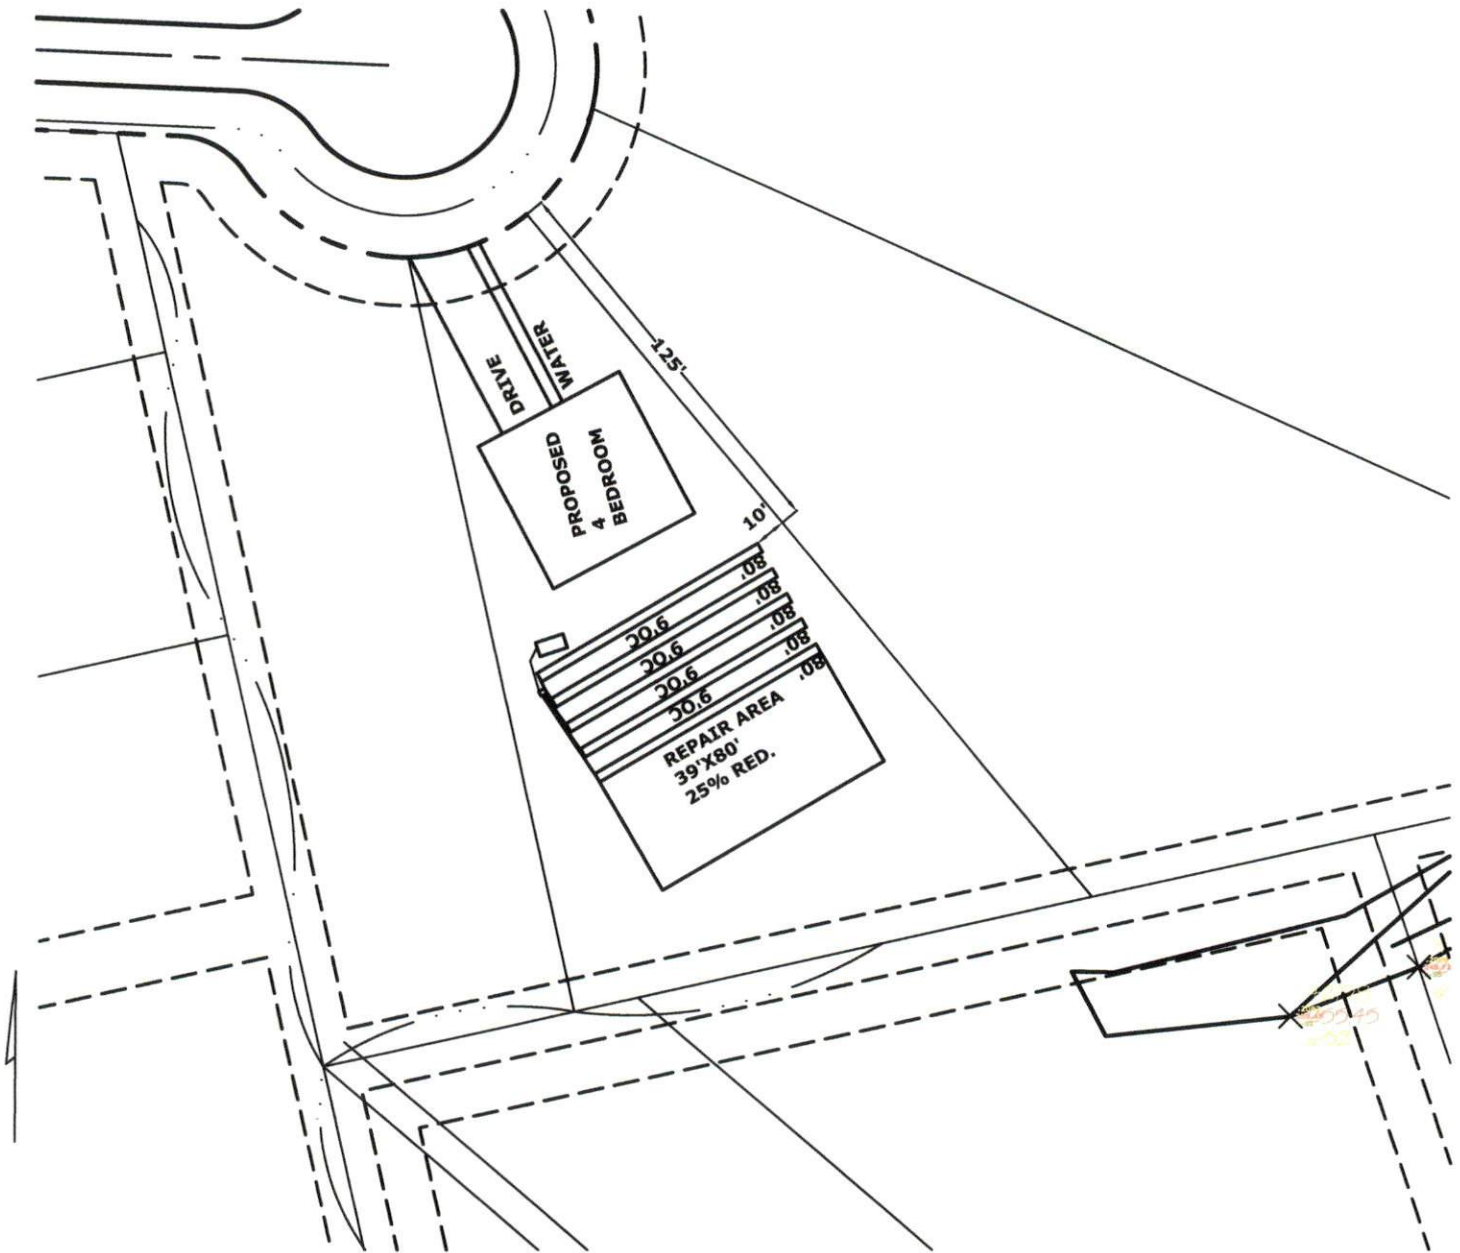

INITIAL

4 BEDROOM

LTAR .3

5-80' 25% REDUCTION LINES

12-16" TB

>6" SOIL COVER REQUIRED OVER SYSTEM AND 5' BEYOND SYSTEM

REPAIR AREA

4 BEDROOM

LTAR .3

5-80' 25% REDUCTION LINES

12" TB

>6" SOIL COVER REQUIRED OVER SYSTEM AND 5' BEYOND SYSTEM



APPROX SCALE 1"=60'