

Engineering Tech
 ASSOCIATES, P.A.
 STRUCTURAL ENGINEERS
 License No. C-3870
 318 W Millbrook Rd. Unit 201
 Raleigh, North Carolina 27609
 Phone (919) 844-1661

TRIPLE A HOMES		REV #	REF PROJ #	DATE
TRUSS CLARIFICATION				
SCOPE	112 SERENITY			
LOC				

ENG: RJS/CR
 DATE: 11/17/2022

PARENT
 22-28-023



PROJECT NO.
 22-76-215

SHEET NO.
 SL1

1 of 3

1ST FLOOR FRAMING PLAN

WALLS AND CEILING
 1/8" = 1'-0"

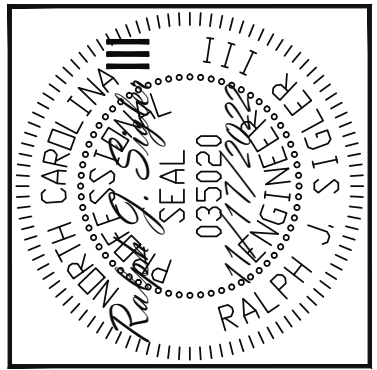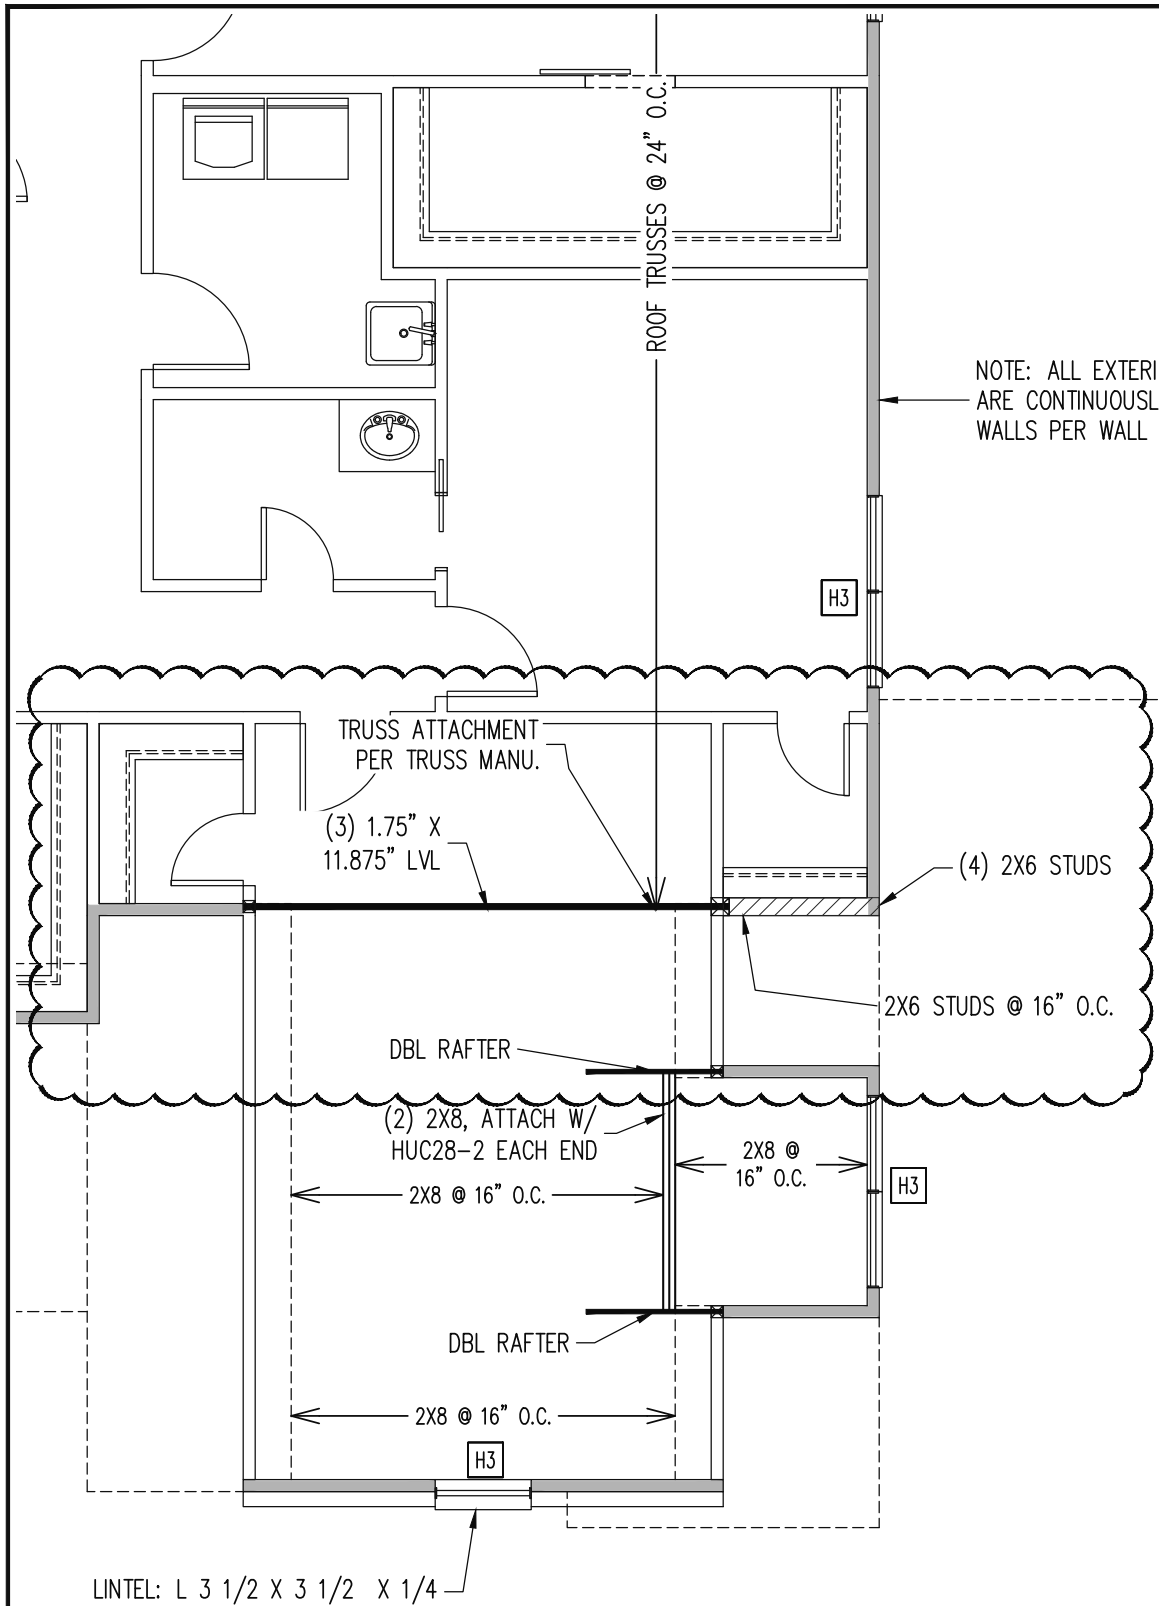

NOTE: ALL EXTERI
ARE CONTINUOUSL
WALLS PER WALL

Engineering
Tech
ASSOCIATES, P.A.

STRUCTURAL ENGINEERS
License No. C-3870
318 W Millbrook Rd. Unit 201
Raleigh, North Carolina 27609
Phone (919) 844-1661

TRIPLE A HOMES		REV #	REF PROJ #	DATE
TRUSS CLARIFICATION				
SCOPE	112 SERENITY			
LOC				

ENG: RJS/CR
DATE: 11/17/2022

PARENT
22-28-023


PROJECT NO.
22-76-215

SHEET NO.
SL2


2 of 3

2ND FLOOR FRAMING PLAN

WALLS AND CEILING
1/8" = 1'-0"

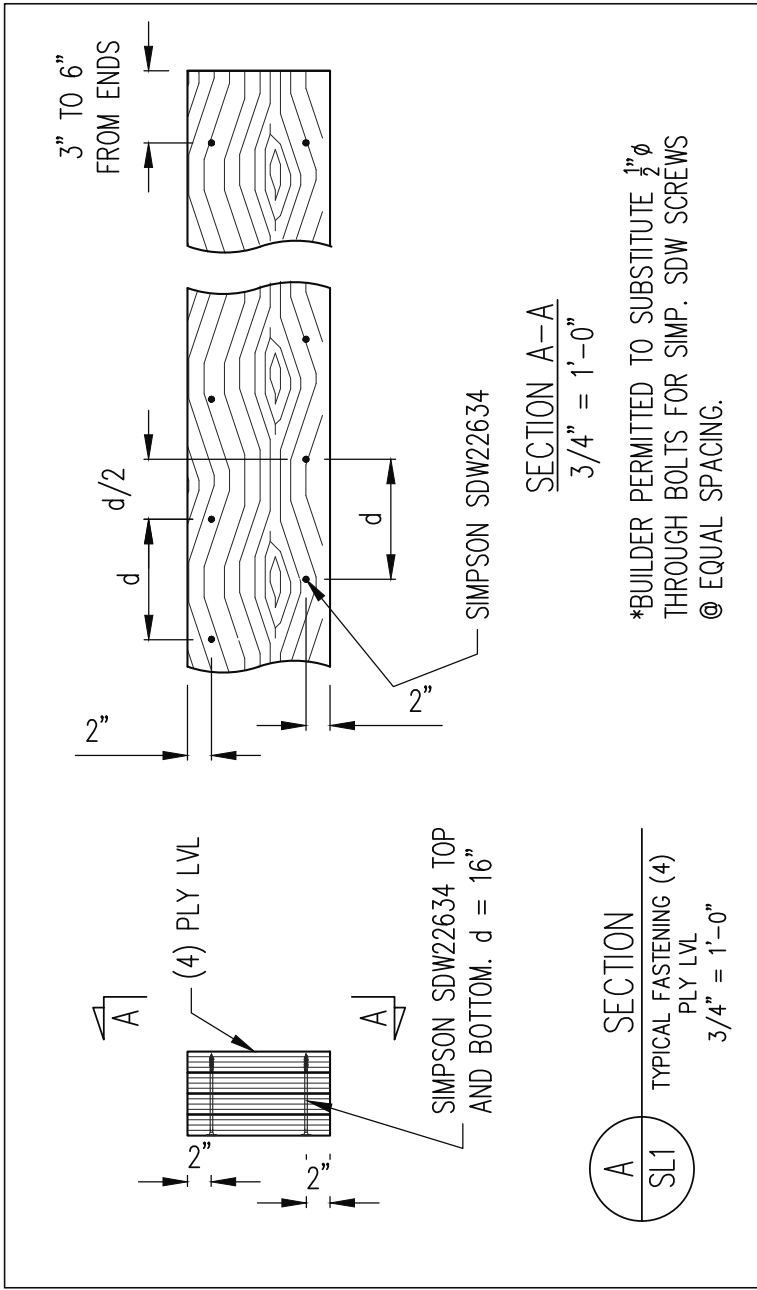

A SECTION
SL1 TYPICAL FASTENING (4) PLY LVL
3/4" = 1'-0"

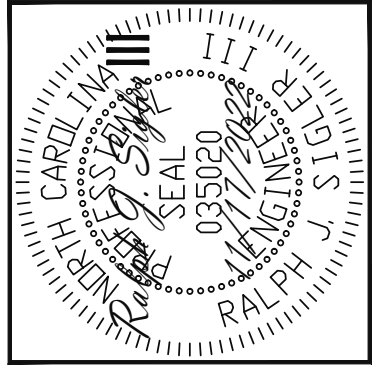

Engineering
S
Lech
ASSOCIATES, P.A.

STRUCTURAL ENGINEERS
License No. C-3870
318 W Millbrook Rd. Unit 201
Raleigh, North Carolina 27609
Phone (919) 844-1661

TRIPLE A HOMES			
SCOPE	TRUSS CLARIFICATION		
LOC	112 SERENITY	REV #	REF PROJ #
		DATE	

ENG: RJS/CR
DATE: 11/17/2022

PARENT
22-28-023

PROJECT NO.
22-76-215

SHEET NO.
SL3

3 of 3