

**FRONT ELEVATION**


SCALE: 1/4" = 1'-0"

NOTICE TO CONTRACTOR  
 All construction must comply with current NC Building Codes and is subject to field inspection and verification.


**APPROVED**  
 Limited building only review  
 Permit holder responsible for full compliance with the code

09/23/2022

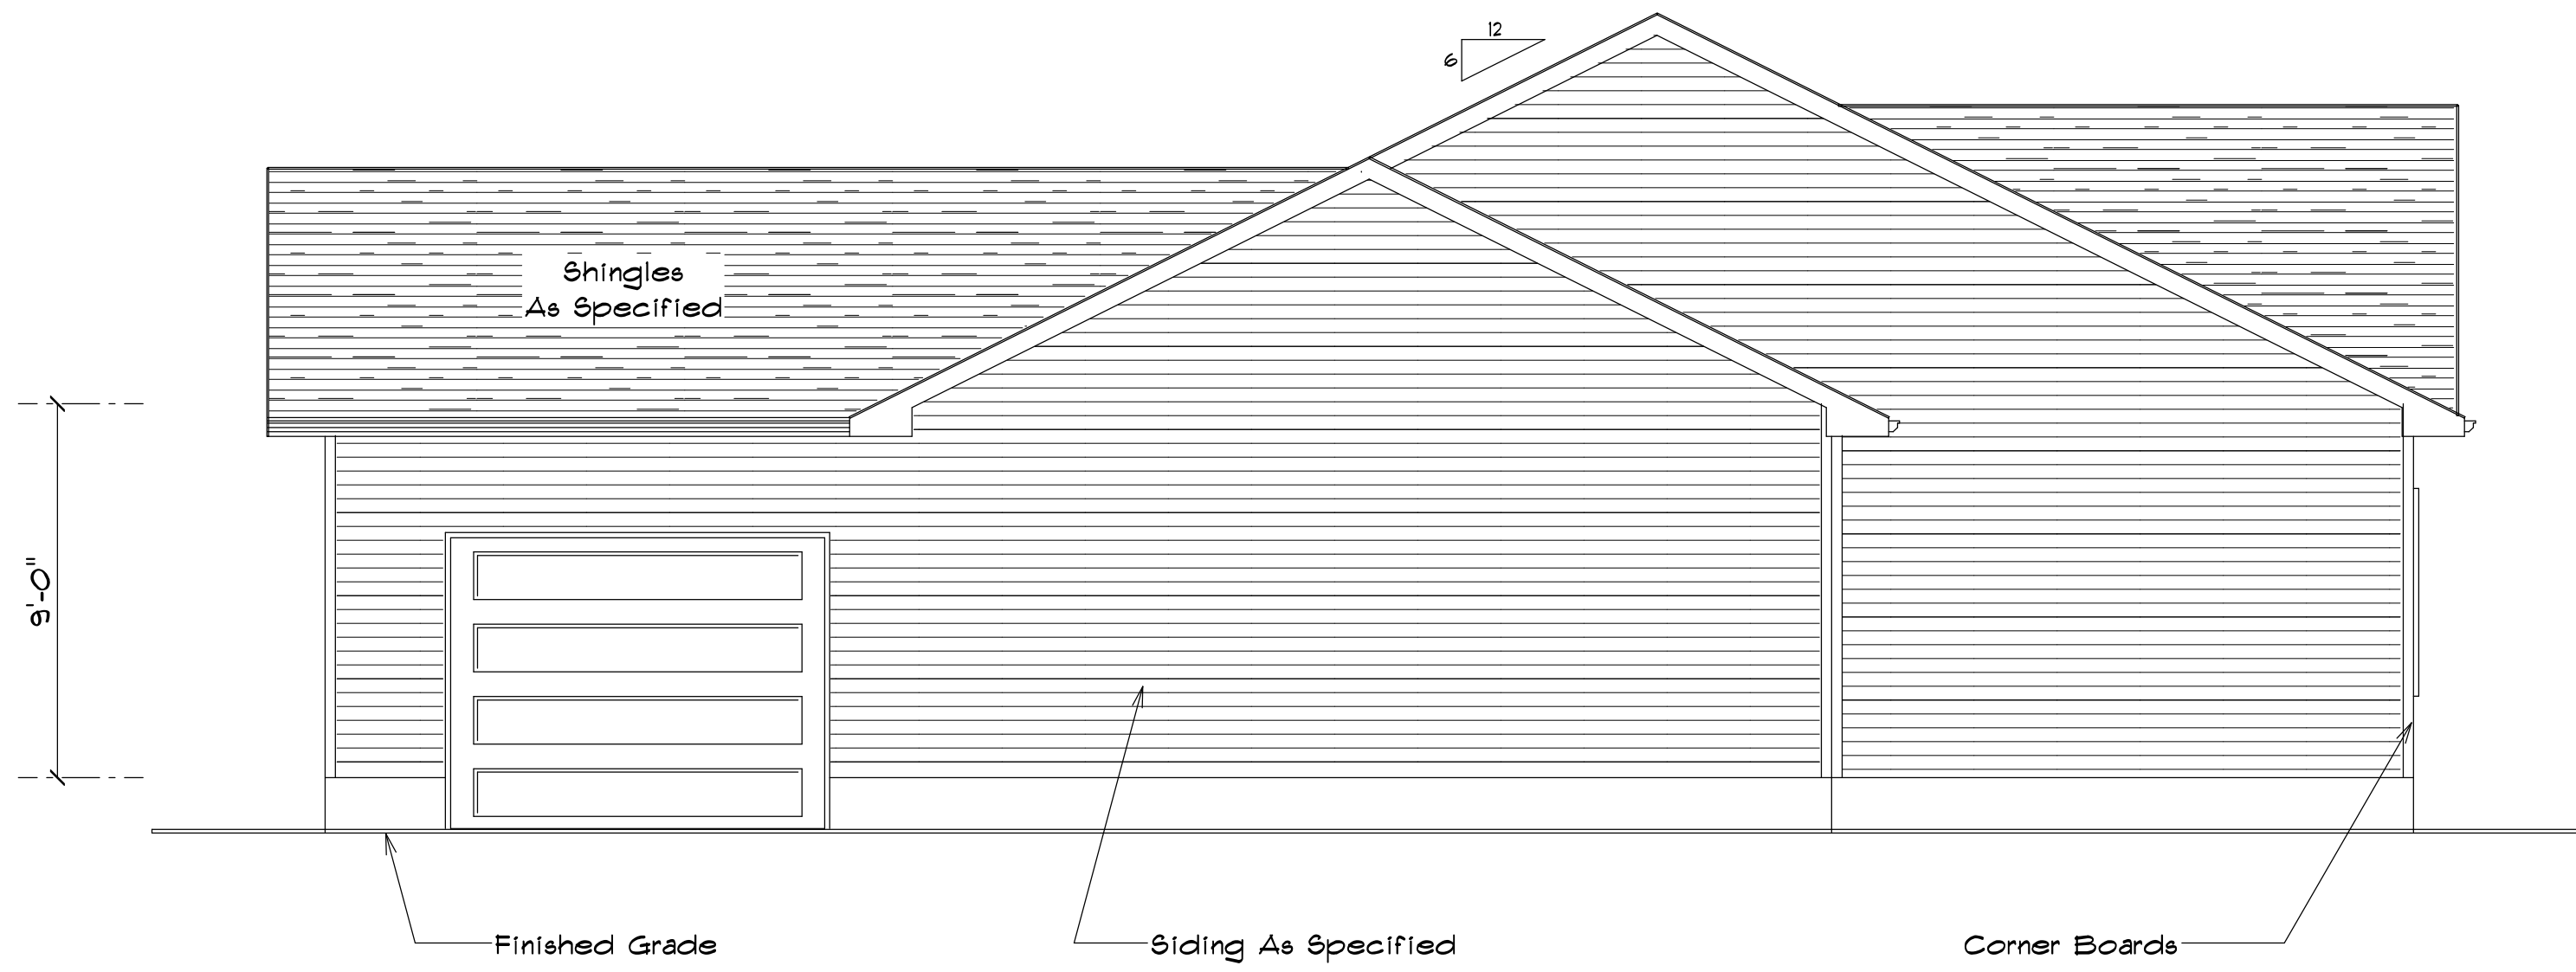

**LEFT ELEVATION**  
SCALE: 1/4" = 1'-0"

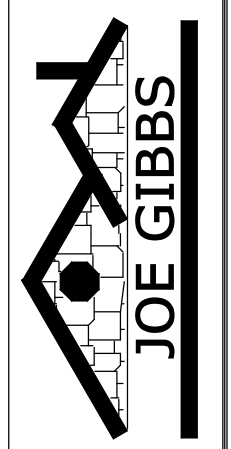


688 Turner Ashby Rd,  
Martinsville, VA 24112

**POPE  
RESIDENCE**


LEFT ELEVATION

8/16/2022

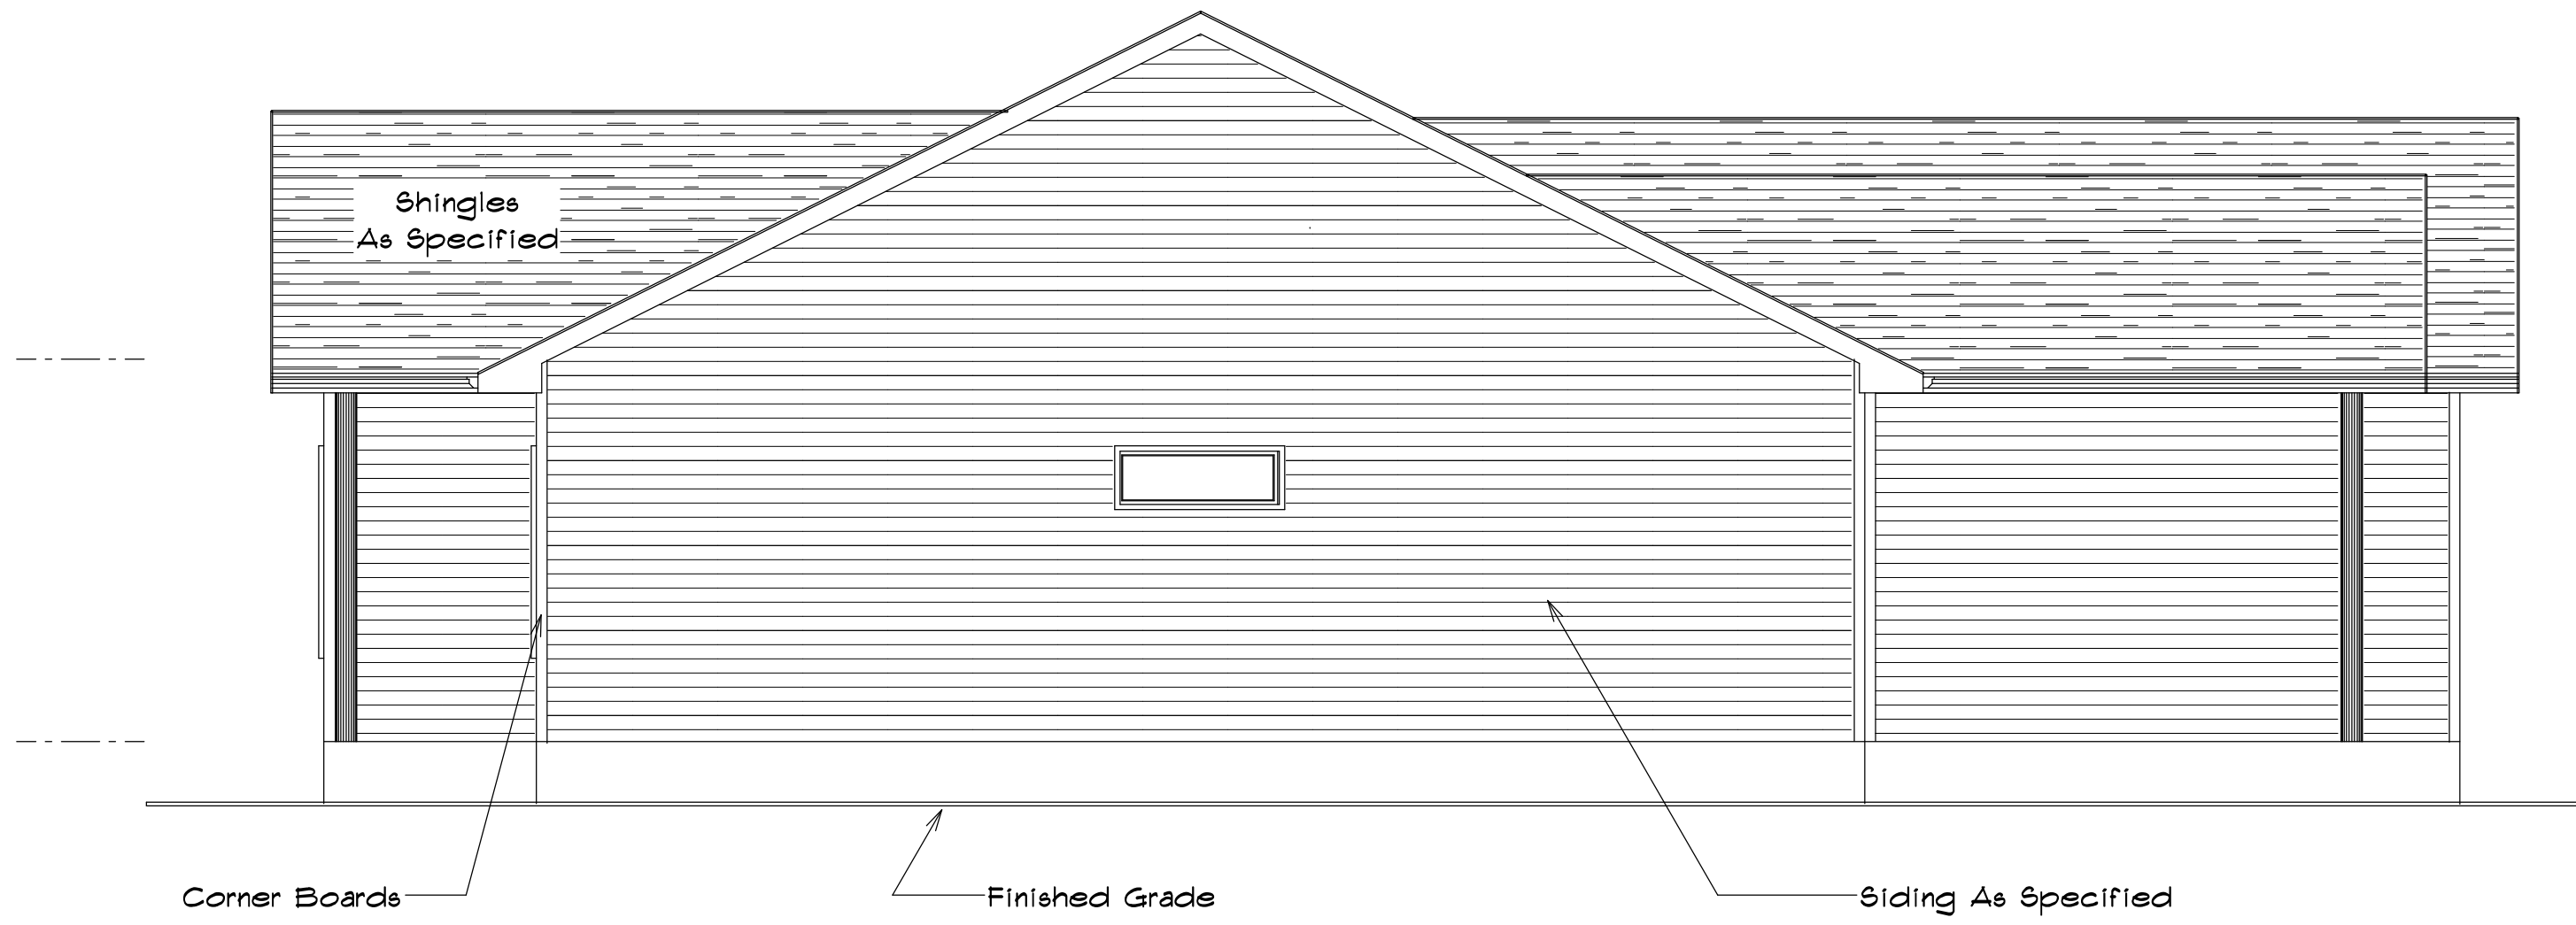

**RIGHT ELEVATION**

SCALE: 1/4" = 1'-0"

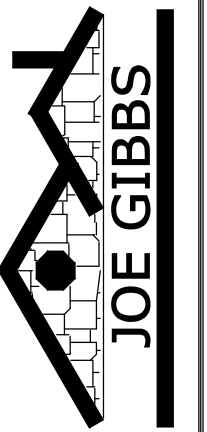


688 Turner Ashby Rd,  
Martinsville, VA 24112

**POPE  
RESIDENCE**


RIGHT ELEVATION

8/16/2022

1

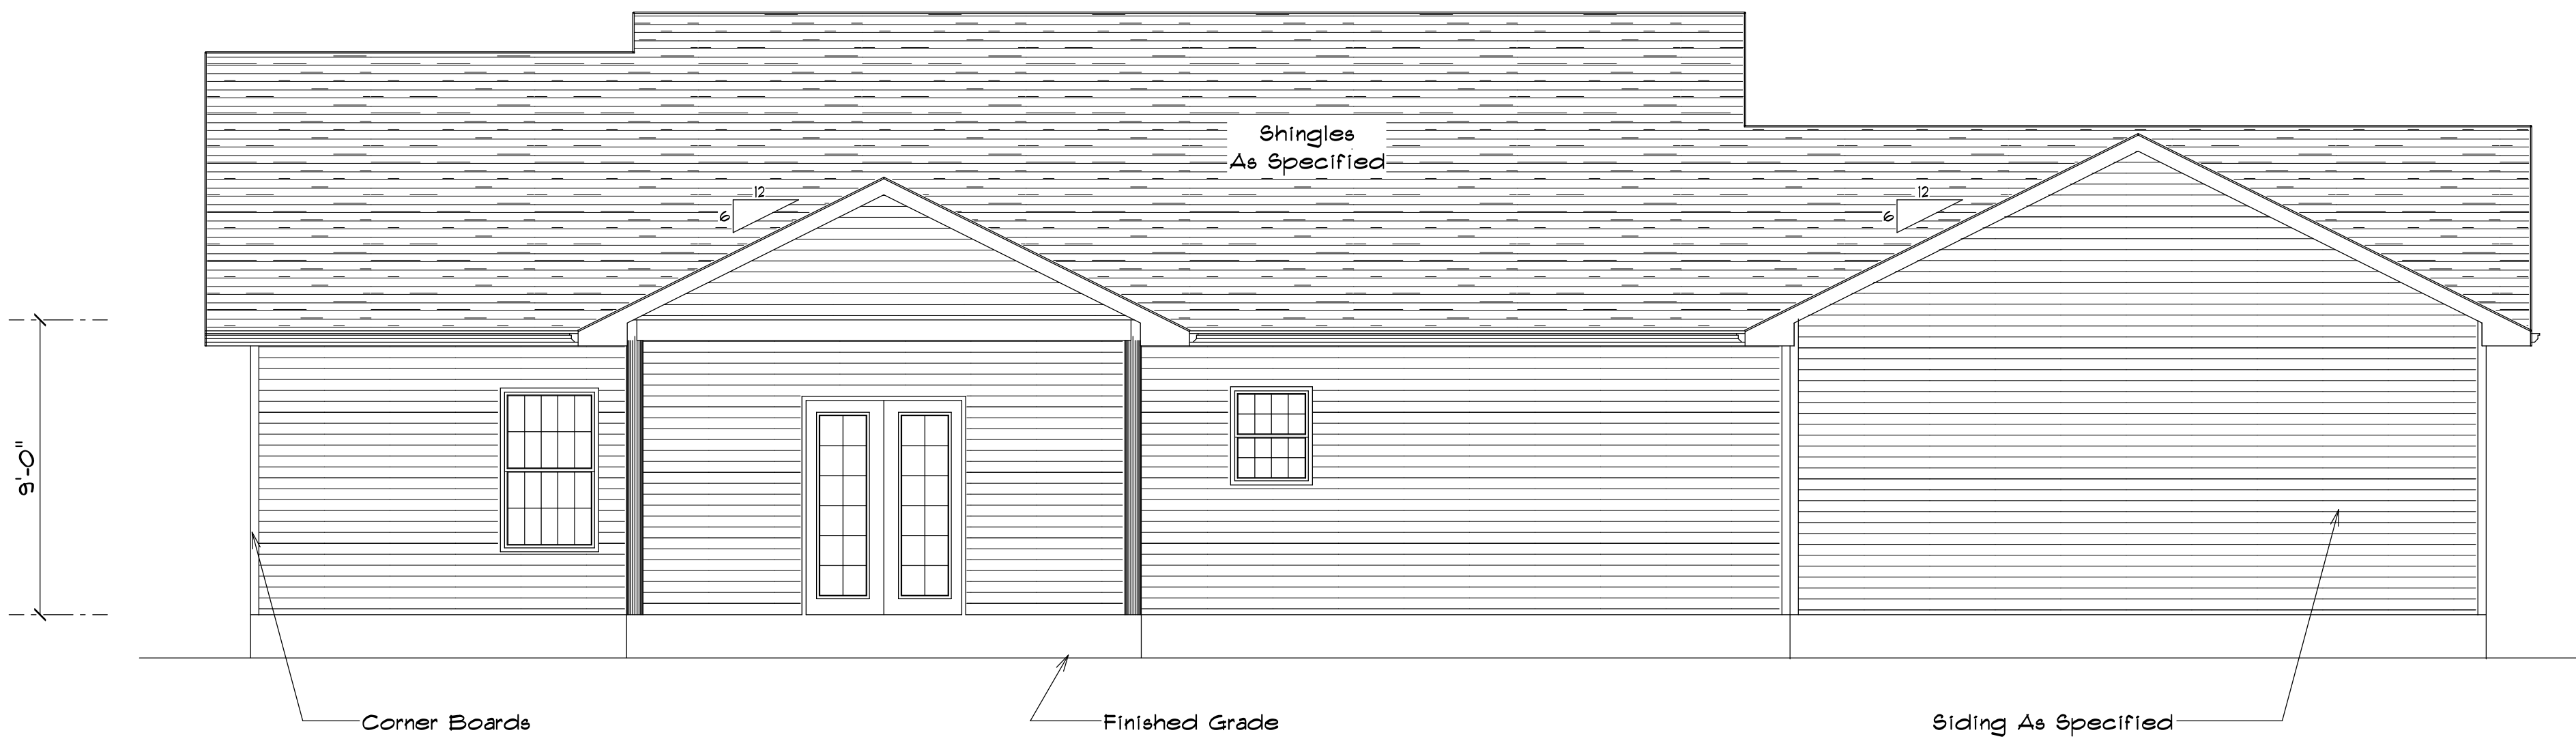

**REAR ELEVATION**  
SCALE: 1/4" = 1'-0"

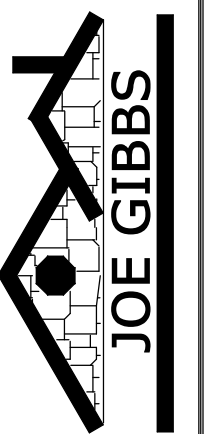


688 Turner Ashby Rd,  
Martinsville, VA 24112

**POPE  
RESIDENCE**


REAR ELEVATION

8/16/2022

6

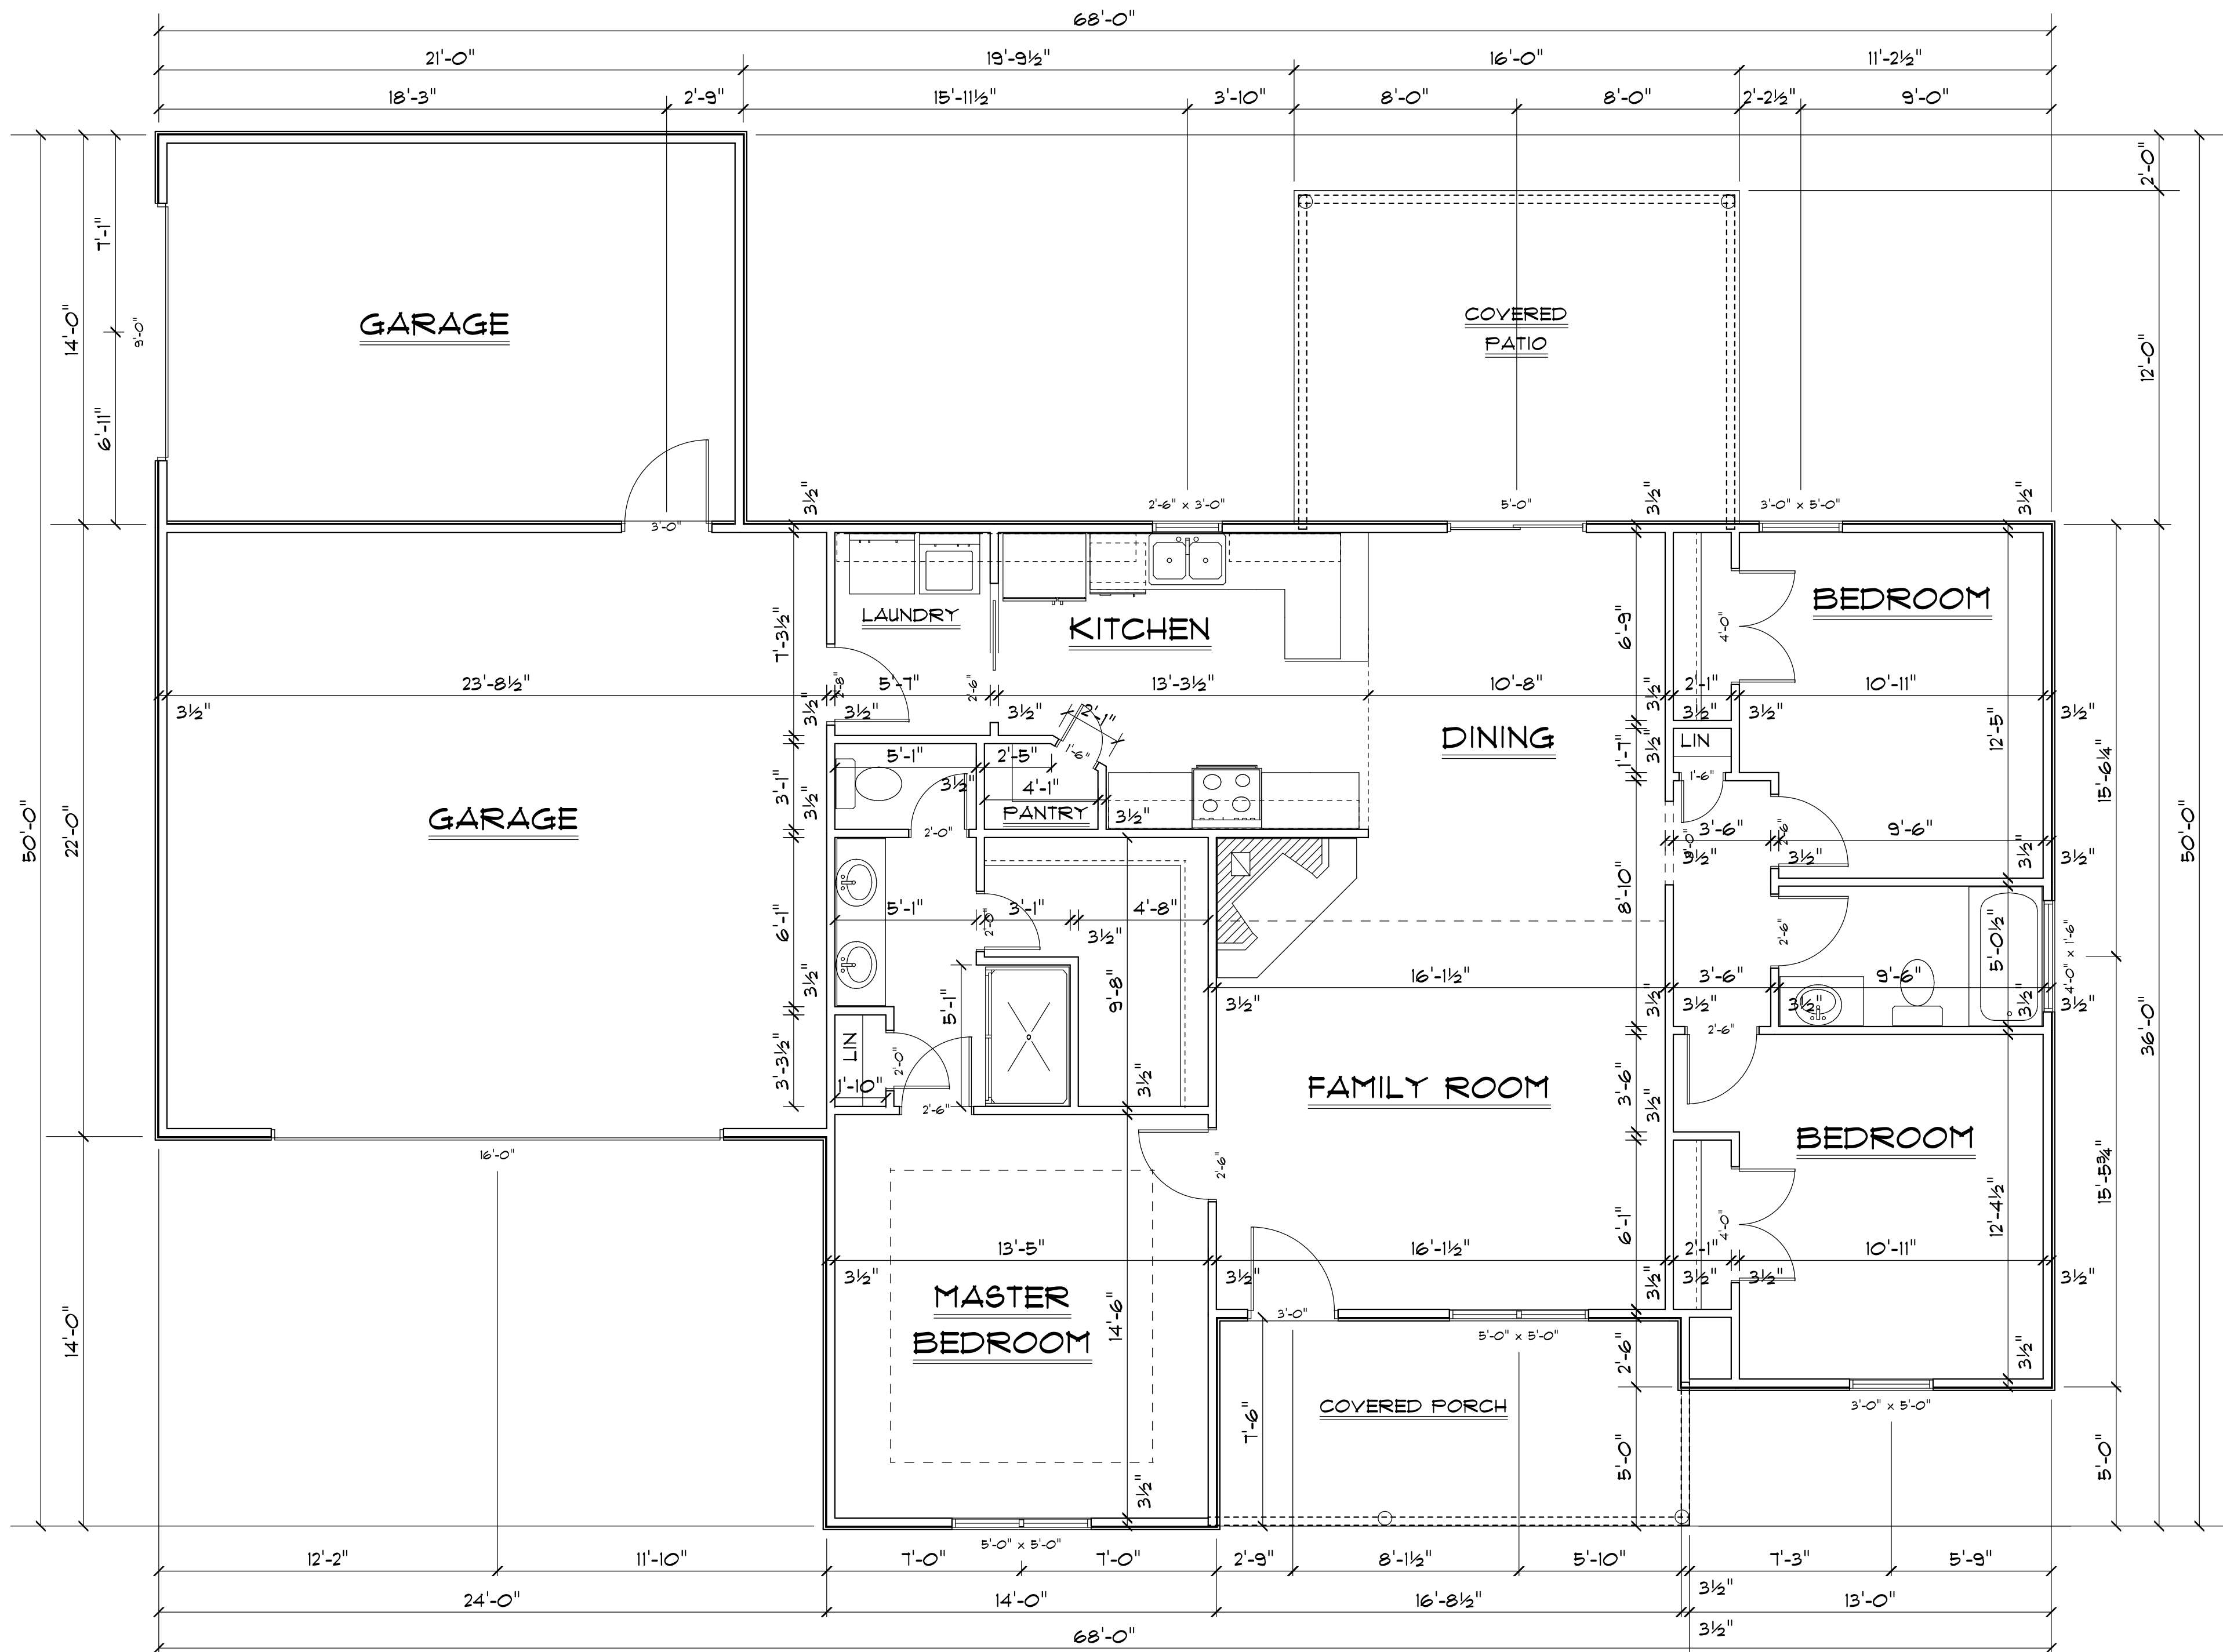

**1ST FLOOR PLAN**  
SCALE: 1/4" = 1'-0"

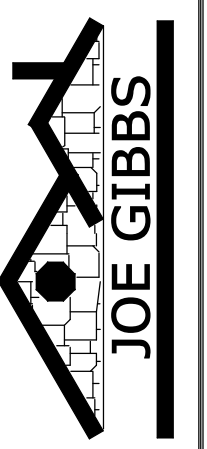


688 Turner Aehby Rd,  
Martinsville, VA 24112


**POPE  
RESIDENCE**


1ST FLOOR PLAN

8/16/2022

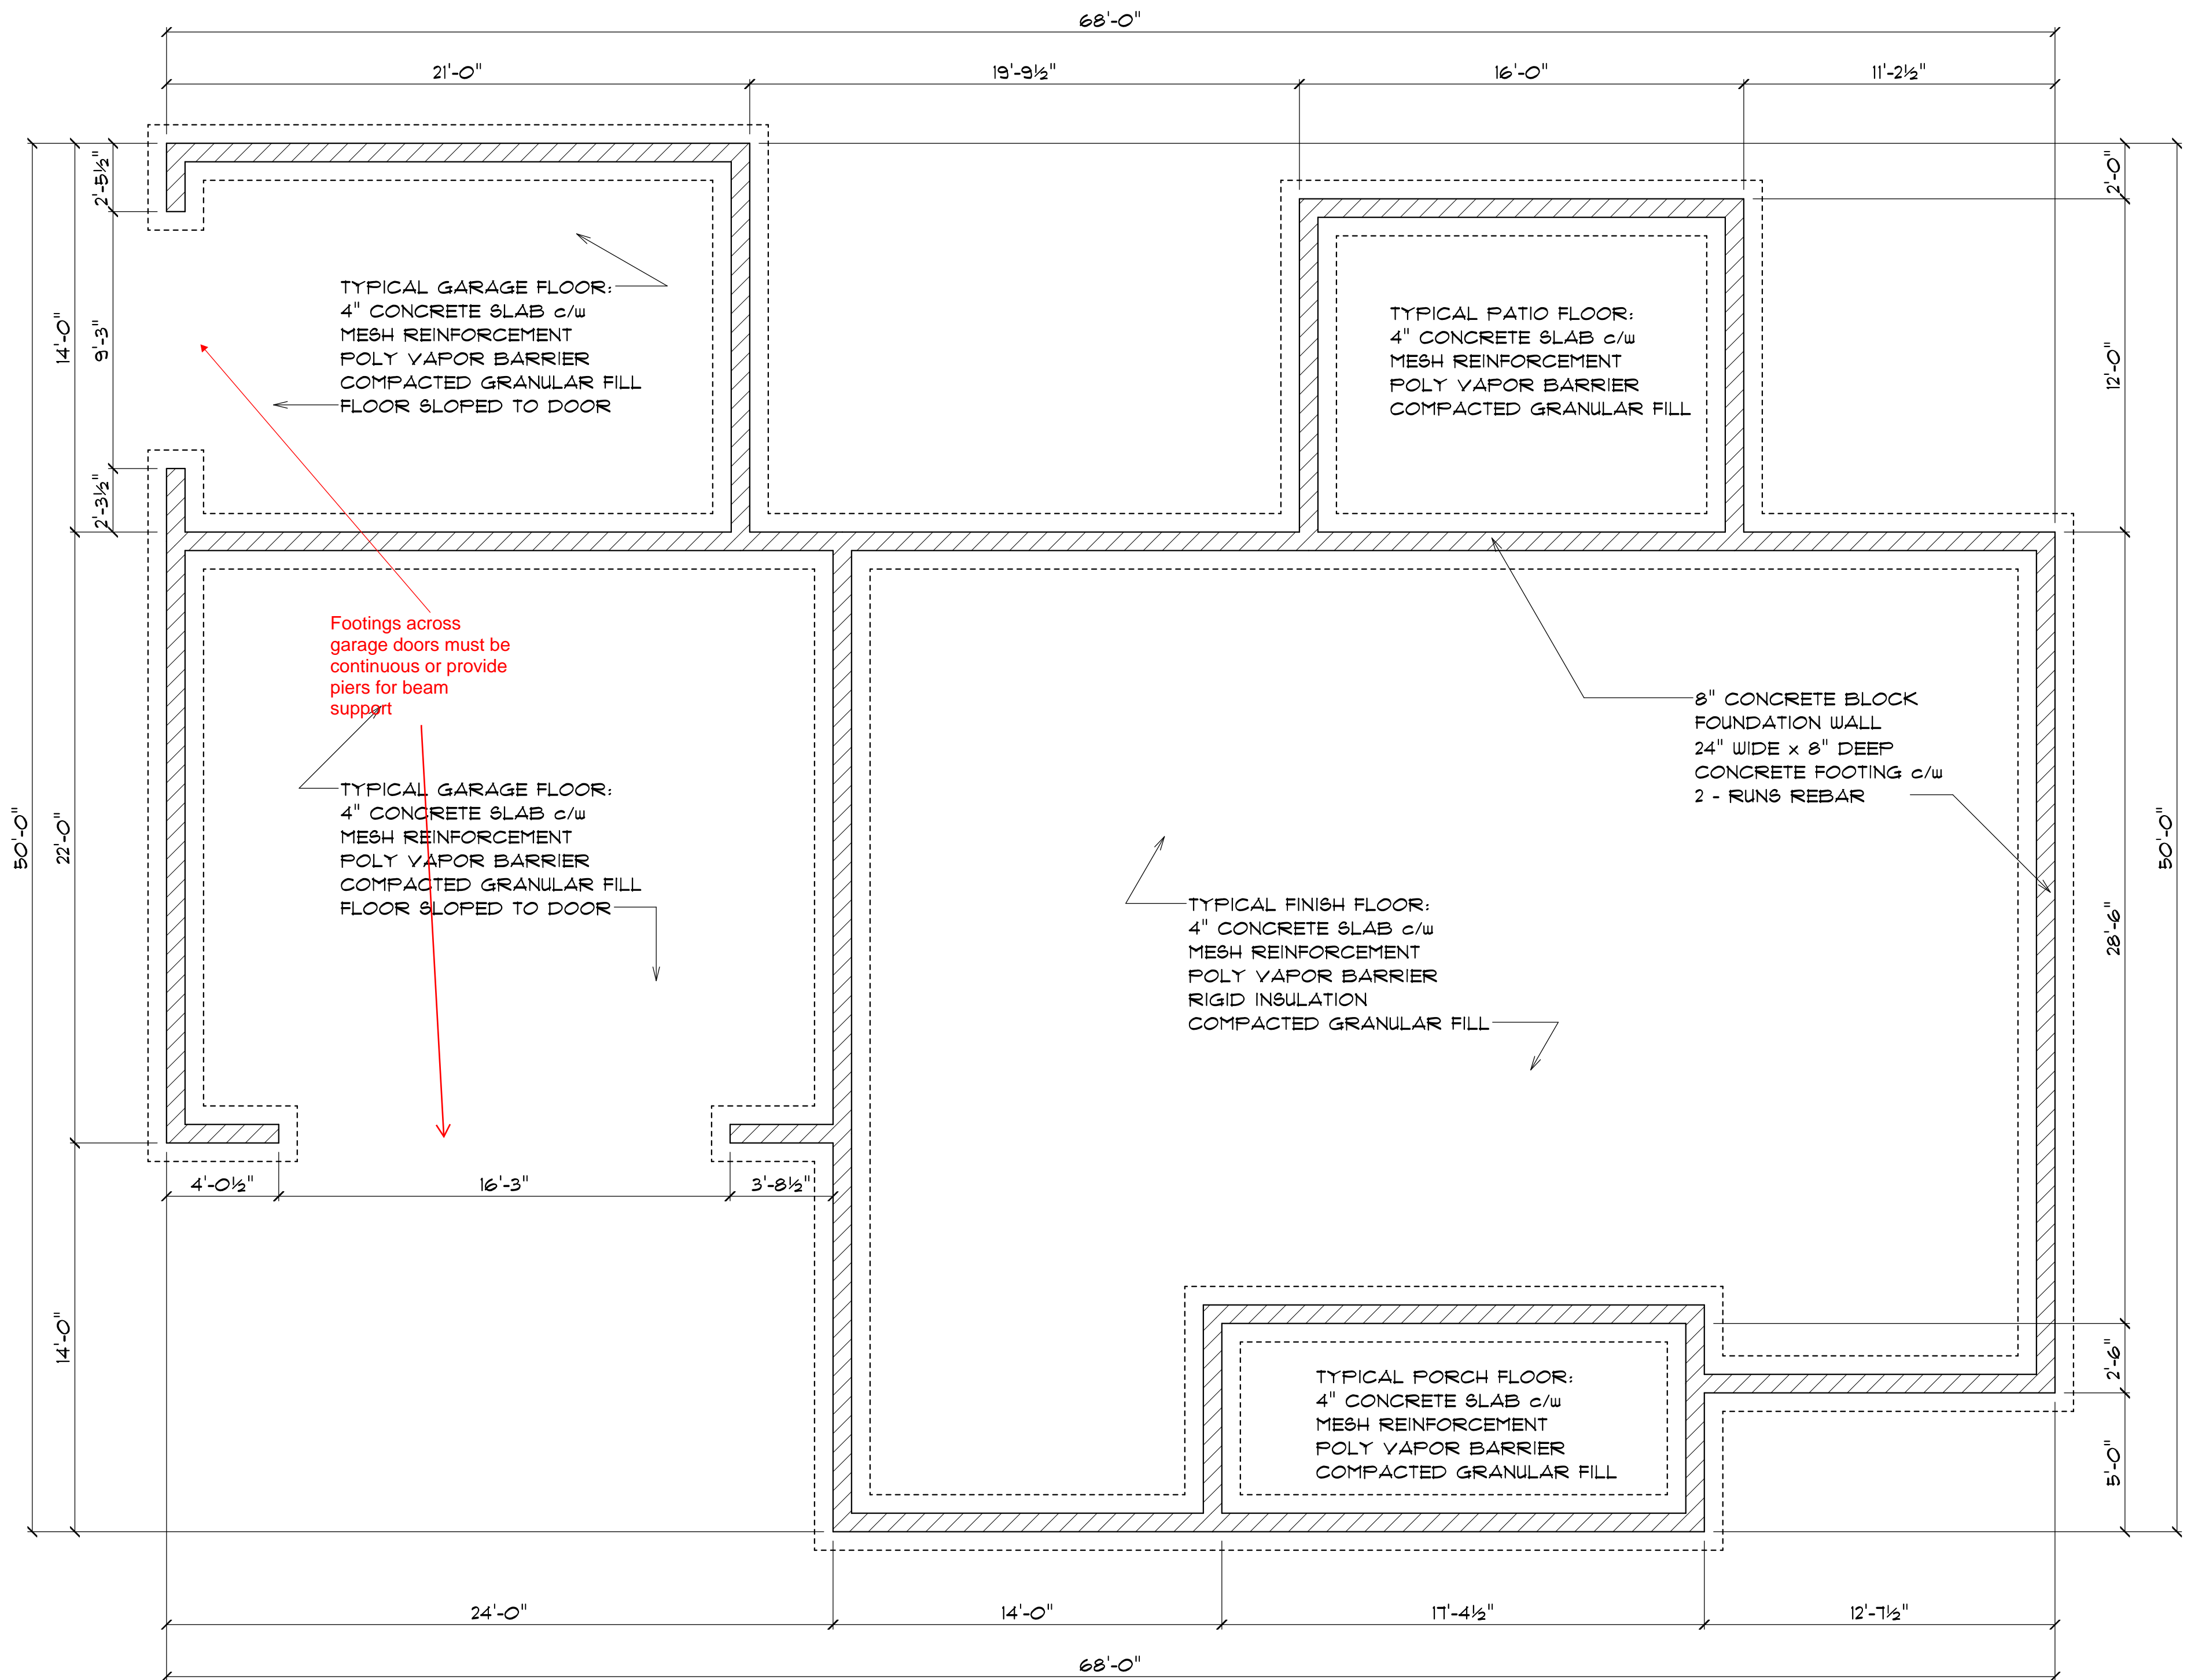

**STEM WALL FOUNDATION PLAN**  
SCALE: 1/4" = 1'-0"

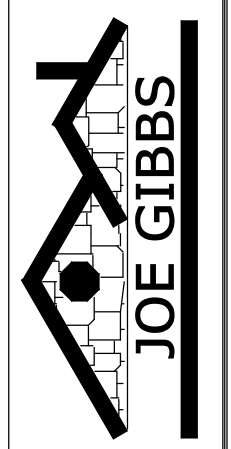

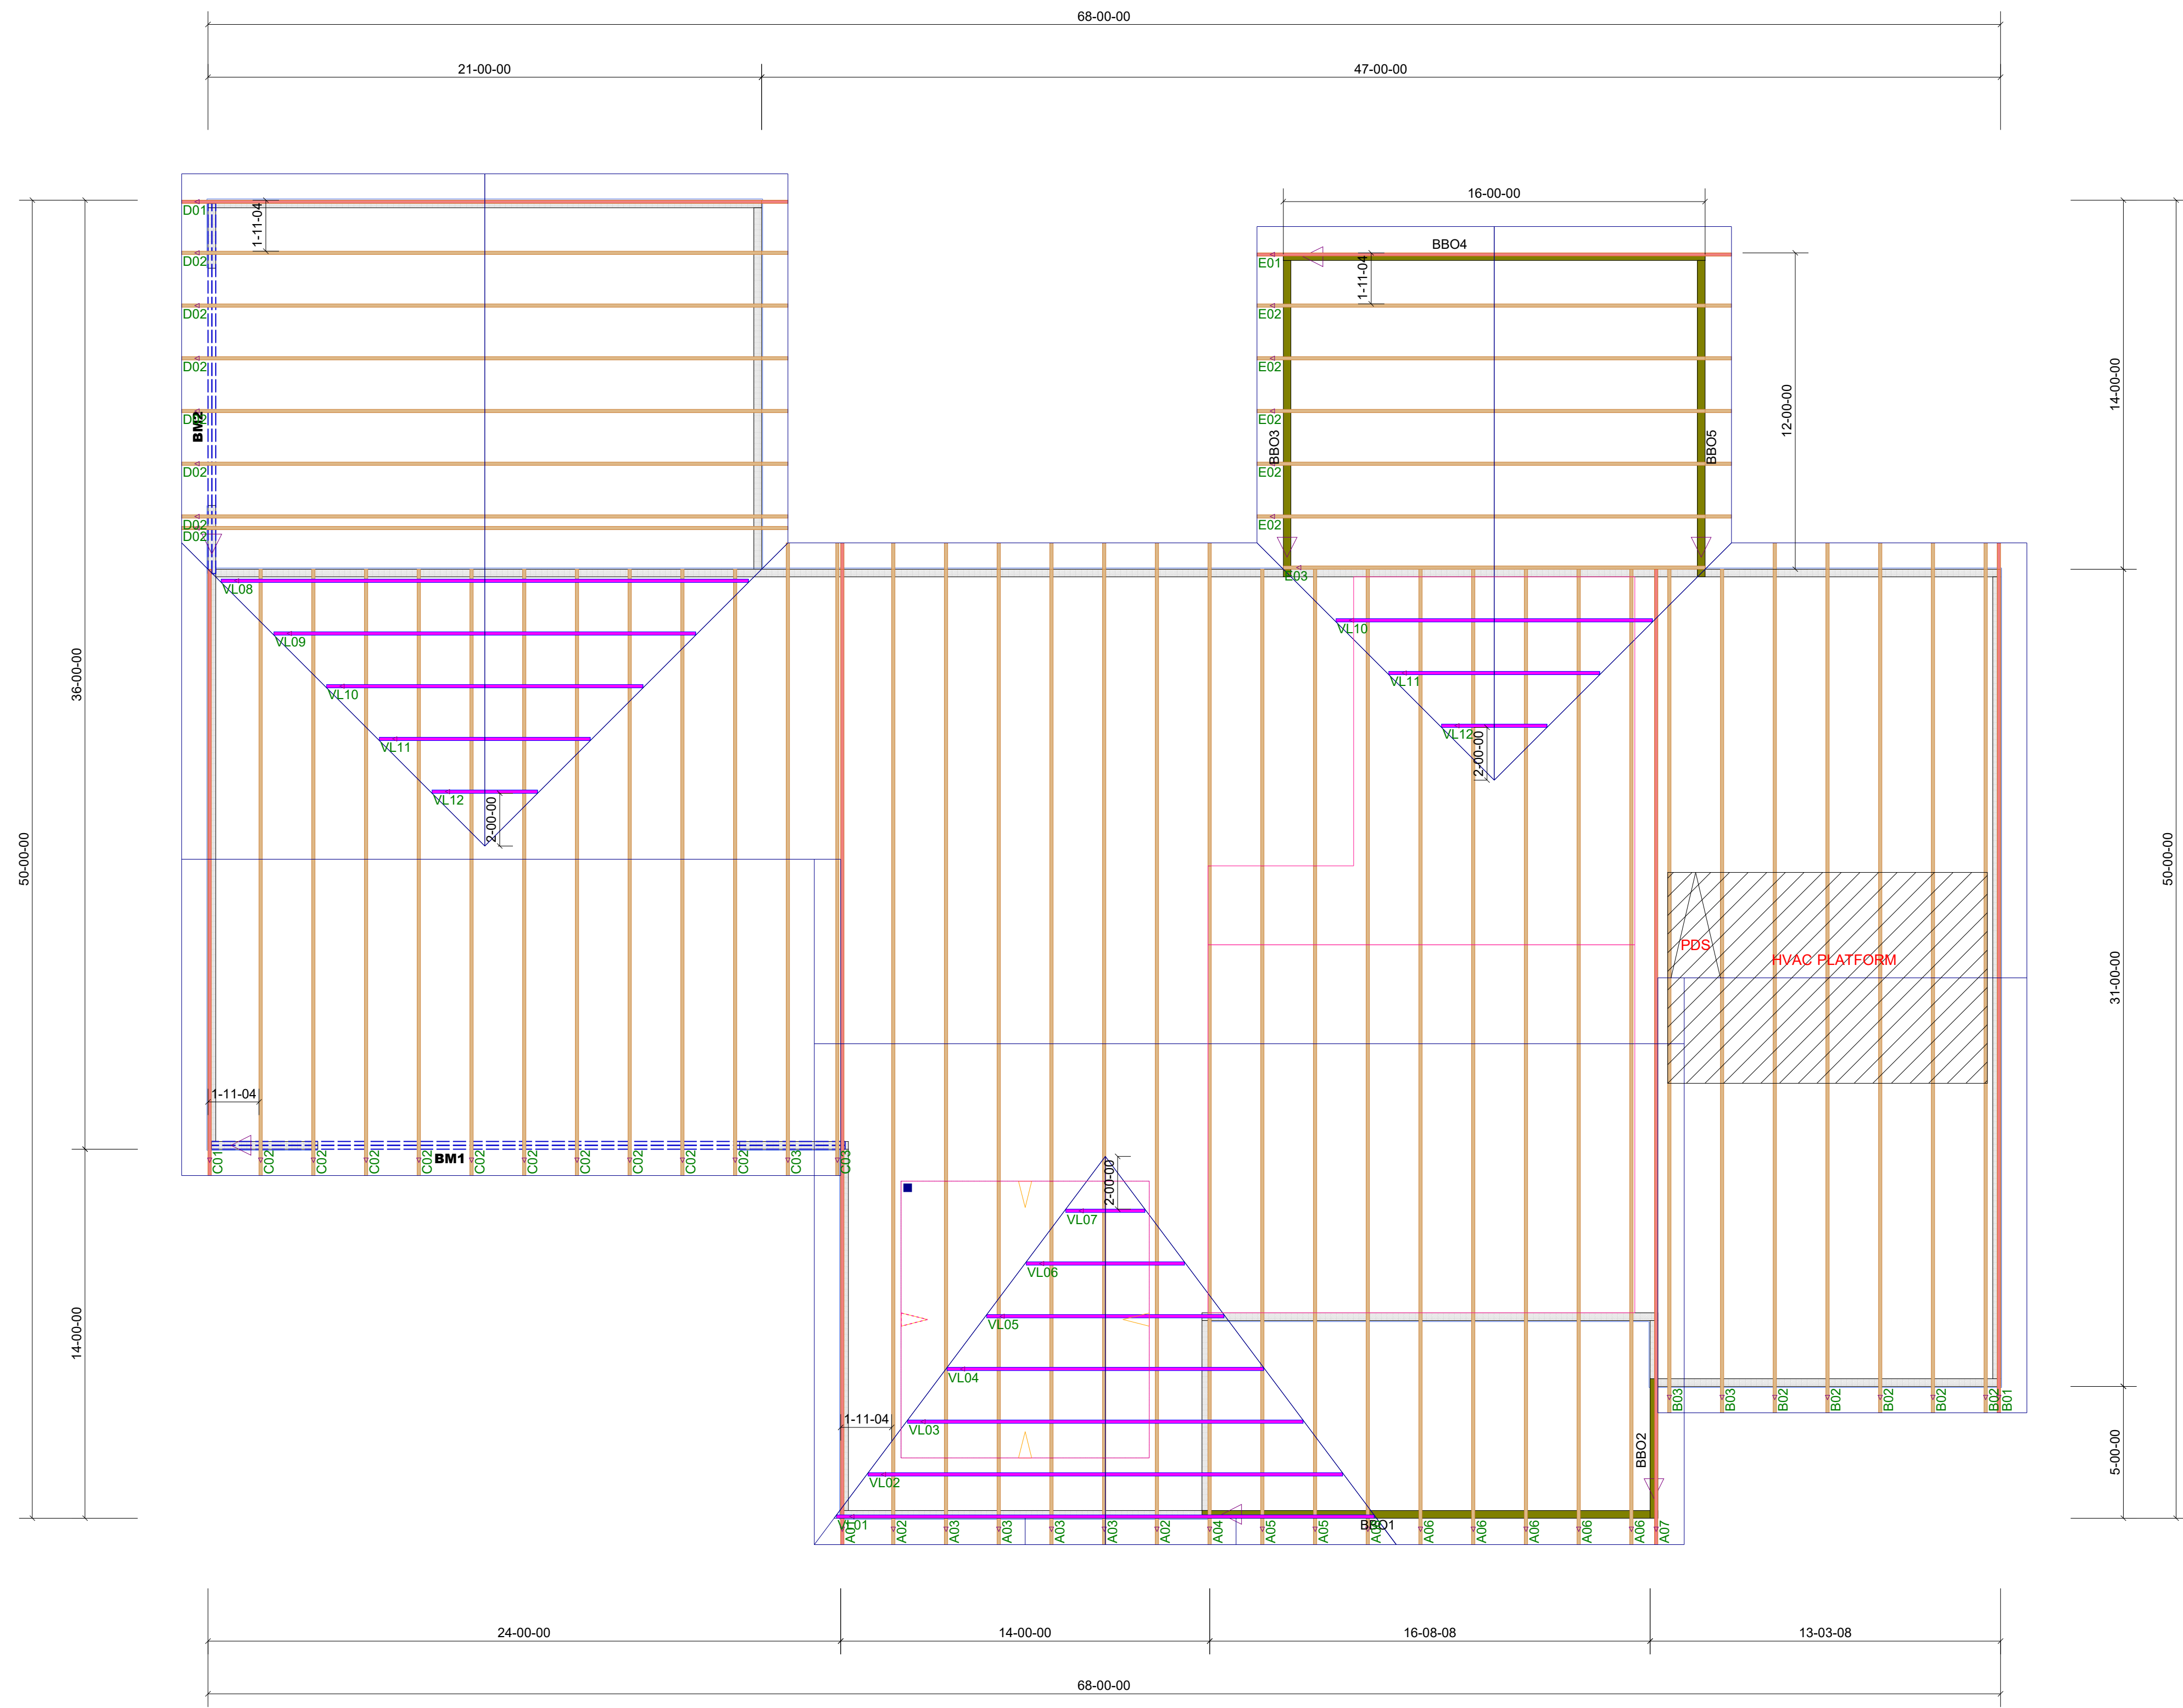

Products					
ProdID	Length	Product	Pieces	Net Qty	Fab Type
BM1	26'-00-00	2 @ RigidLam DF LVL 1-3/4 x 11-7/8	2	2	FF
BM2	16'-00-00	2 @ RigidLam DF LVL 1-3/4 x 11-7/8	2	2	FF

I USED 2X10 HEEL HEIGHT FOR 6/12 ROOF PITCH TO DESIGN. PLEASE VERIFY

# ROOF TRUSS FRAMING

DRAWING SCALE : NTS



K&D OF STEDMAN  
POPE PLAN  
ROOF LAYOUT

REVISIONS	
DATE	BY
23-8-2022	TH

PROJECT NUMBER  
**22080109**  
SHEET NUMBER  
**1 / 1**