




**ARCHITECTURAL SITE PLAN**  
ROLLINS MILL RD QUESHOUSE

DATE: 11/07/2020  
ARCHITECTURAL A010

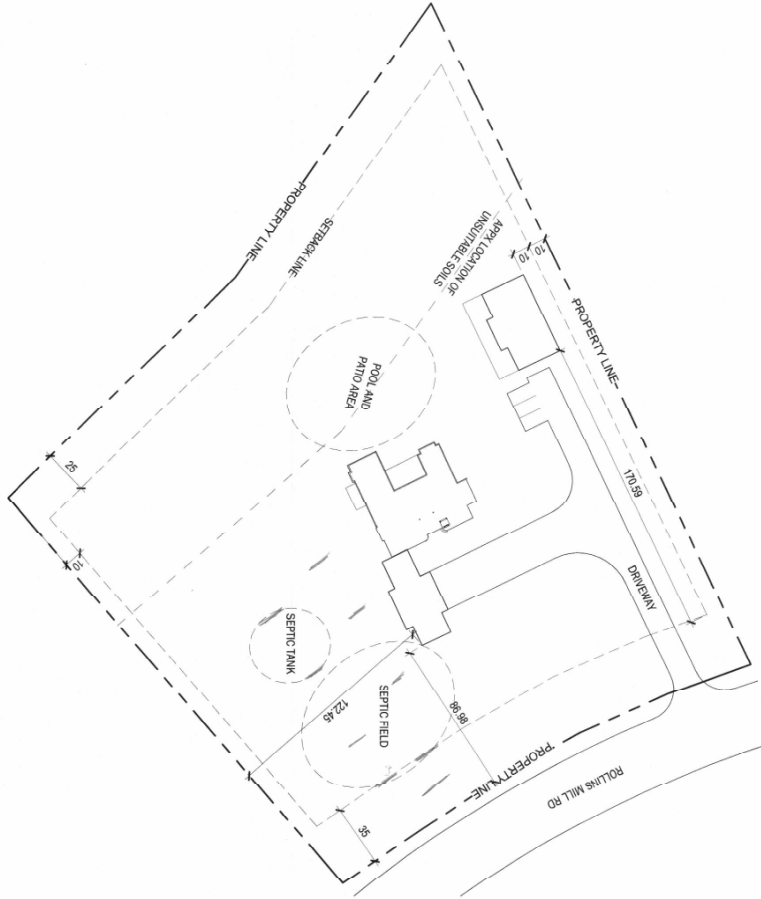

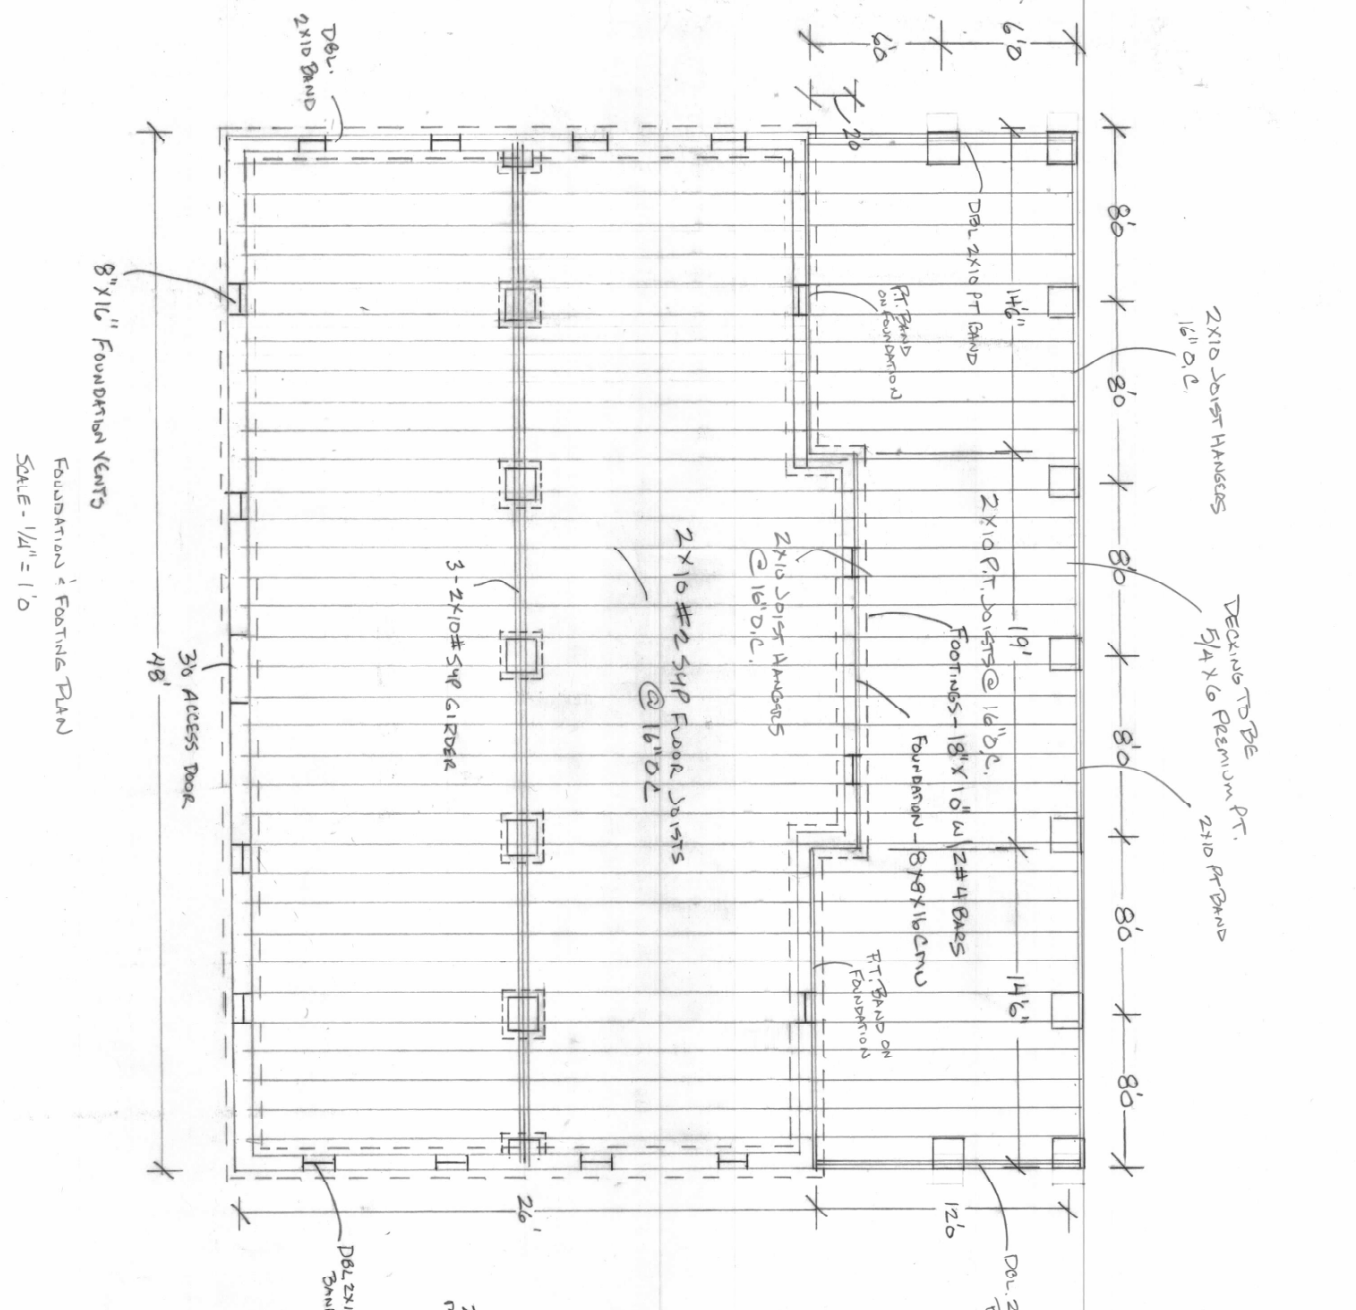


8" x 16" Foundation Vents  
 FOUNDATION & FOOTING PLAN  
 SCALE - 1/4" = 1'-0"

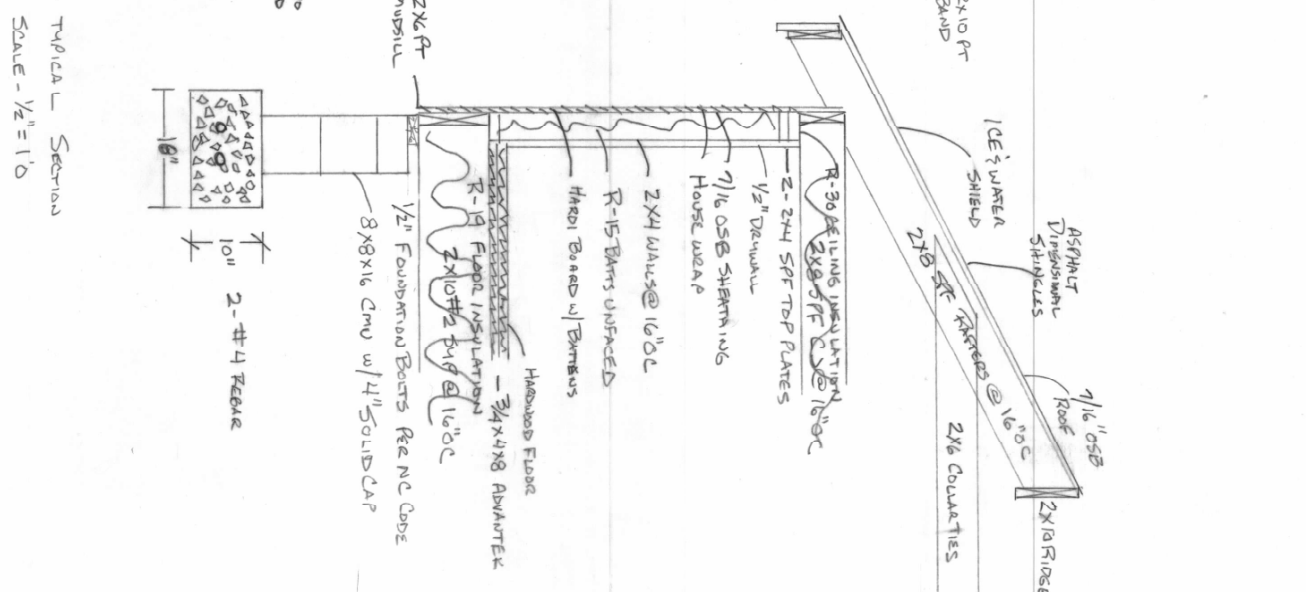

TYPICAL SECTION  
 SCALE - 1/2" = 1'-0"

A-1	AMY & DANIEL PRUITT 837 ROLLING MILL RD HOLLY SPRINGS, NC 27540	
	DATED 11/15/12	DRAWINGS BY PRUITT BLDG. CO.

FOOTINGS, FOUNDATION, FLOOR FRAMING AND SECTION

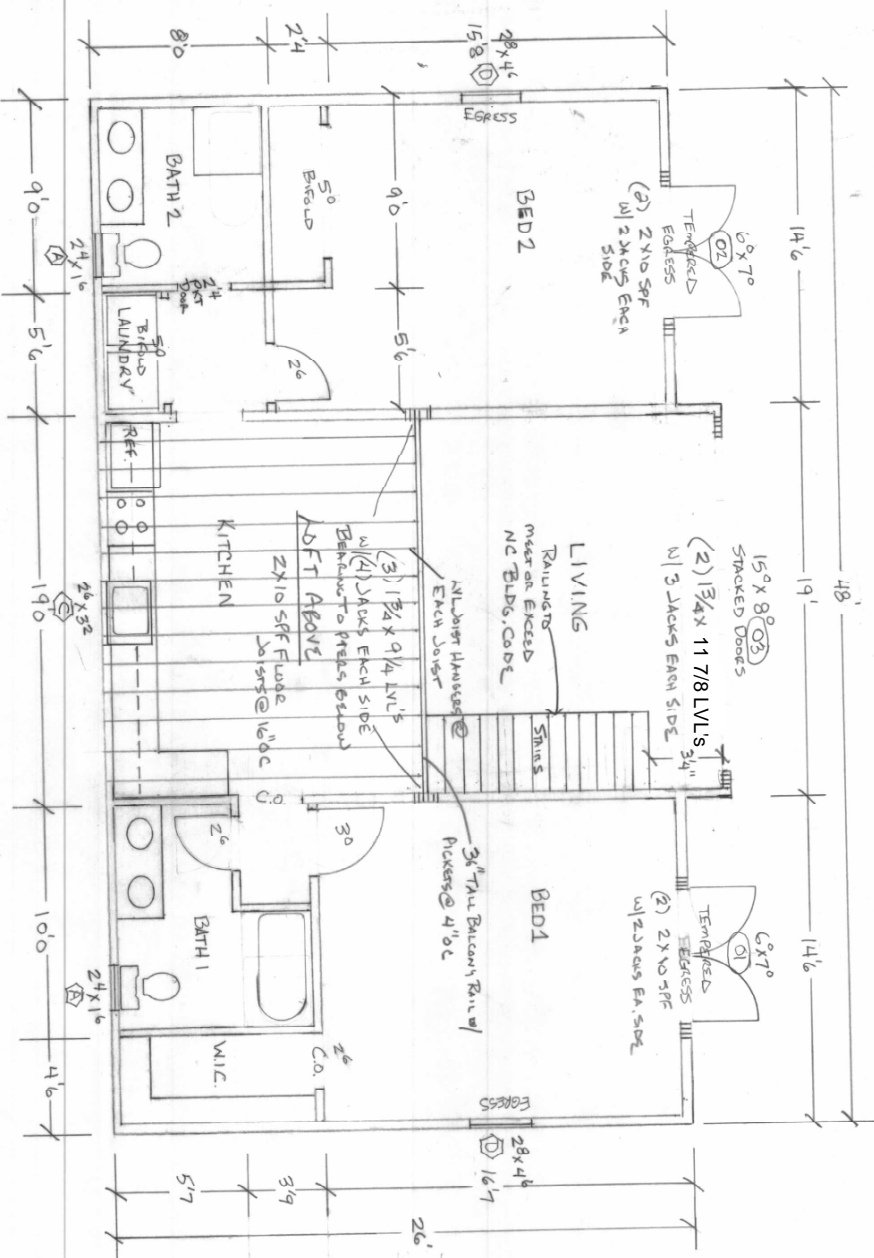



FLOOR PLAN  
 SCALE 1/4" = 1'0"

PRUITT POOL HOUSE

	FLOOR PLAN	
	AMY & DANIEL PRUITT 837 ROLLINS MILL RD HOLLY SPRINGS, NC 27540	
DATED 11/15/22	DRAWN BY TRUITT BUBB CO.	
A-2		

APPLICABLE BUILDING CODES	
2018 NC RESIDENTIAL CODE	
2017 NC ELECTRICAL CODE	
2018 NC FIRE PREVENTION CODE	
2018 NC MECHANICAL CODE	
2018 NC PLUMBING CODE	
MINIMUM ENERGY REQUIREMENTS	
CLIMATE ZONE	4A
FENESTRATION	R-25
CEILING	R-38 OR 300' FRAMED WALL R-15
FLOOR	R-19
CEILING SPACE VENTILATION	
CEILING SPACE TO BE VENTED	R-2
SECTION R408 OF 2018 NC RESIDENTIAL CODE.	
ATTIC VENTILATION:	
PER SECTION 806.2 OF 2018 NC RESIDENTIAL CODE, FREE VENT AREA SHALL NOT BE LESS THAN 1/150 OF THE SPACE	


EGRESS FOC REQUIREMENTS	
No.	5
Area	200
Height	200
Material	1/2" MIN. GLASS OR 1/4" MIN. GLASS BLOCK
Location	1/2" MIN. GLASS OR 1/4" MIN. GLASS BLOCK
Door	1/2" MIN. GLASS OR 1/4" MIN. GLASS BLOCK
Door	1/2" MIN. GLASS OR 1/4" MIN. GLASS BLOCK
Door	1/2" MIN. GLASS OR 1/4" MIN. GLASS BLOCK
Door	1/2" MIN. GLASS OR 1/4" MIN. GLASS BLOCK

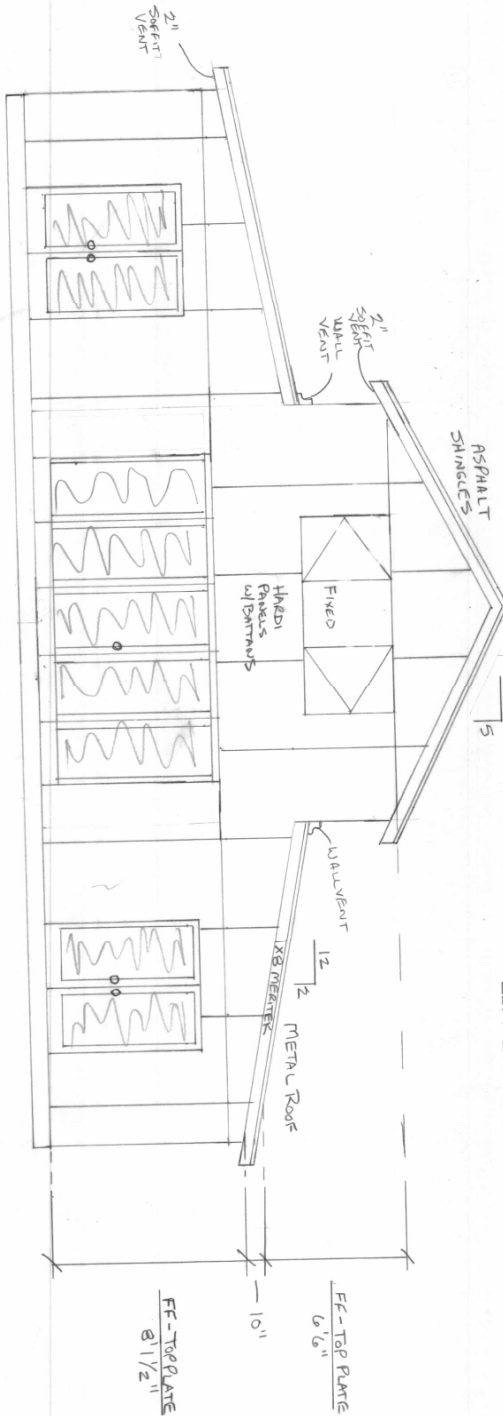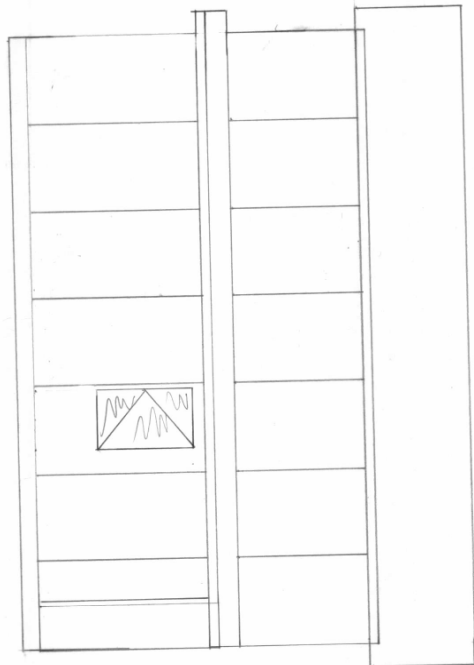

FRONT ELEVATION  
SCALE - 1/4" = 1'0"


POOL HOUSE

<p>AMY &amp; DANIEL PRUITT 837 ROLLING MILL RD HOLLY SPRINGS, NC 27640</p>		<p>POOL HOUSE ELEVATIONS ~ SCHEDULES</p>
<p>DATED 11/15/22</p>	<p>DRAWN BY PRUITT PARRIS, CO</p>	<p>A-3</p>

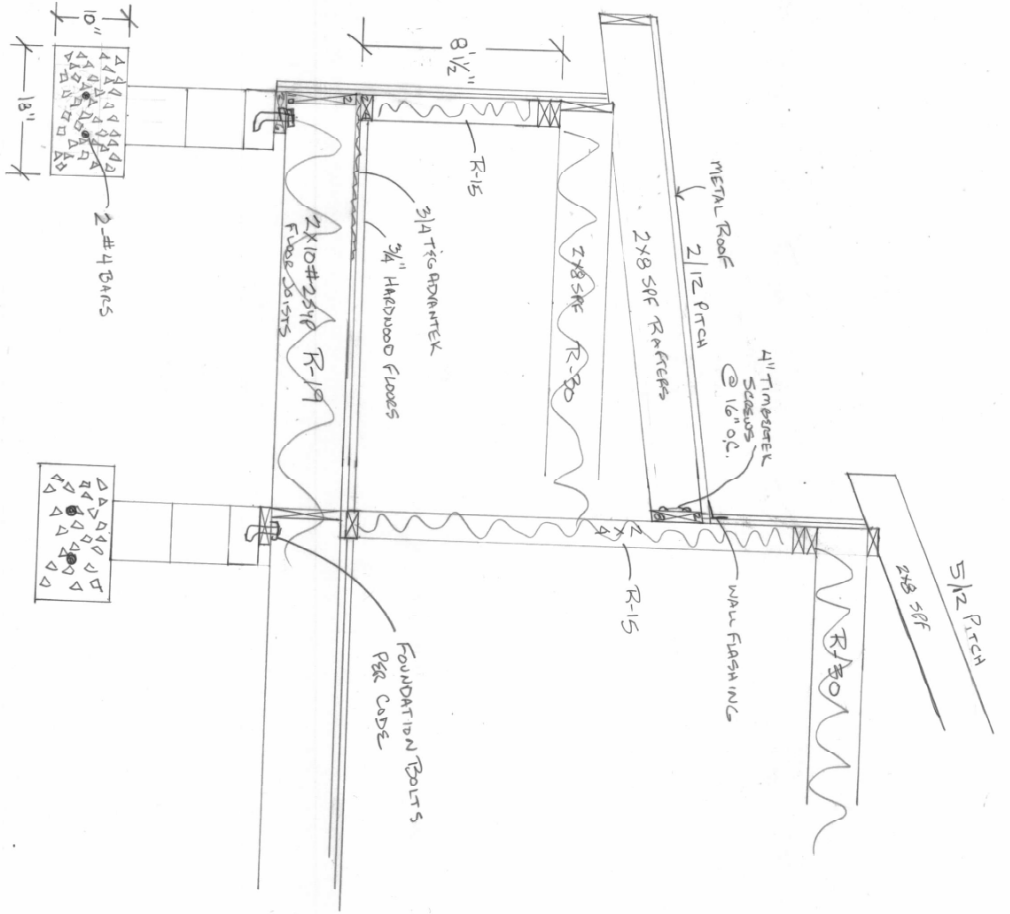

SECTION THRU SHED ROOF @ HOUSE CONNECTION  
SCALE - 1" = 1'0"

Fruit Pool House

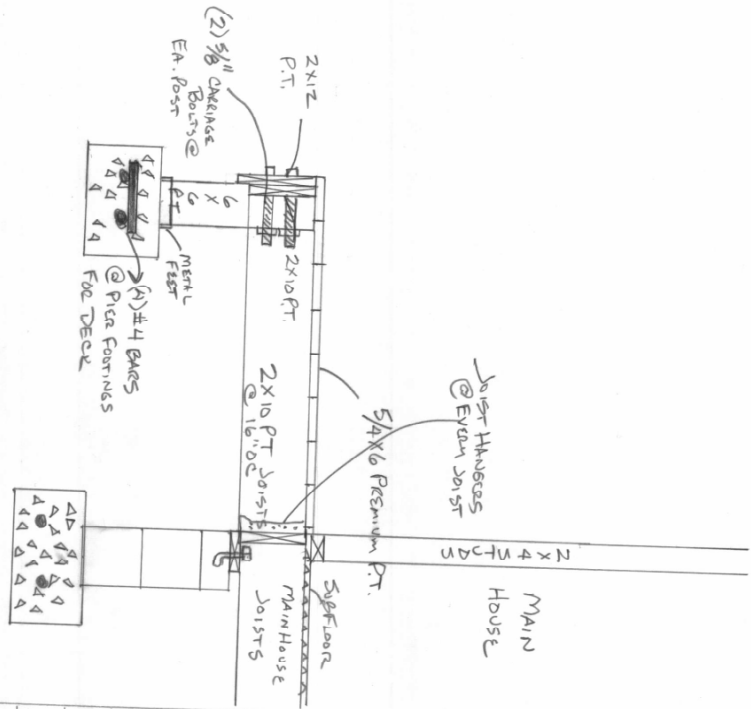

REAR DECK SECTION  
SCALE - 1" = 1'0"

SECTIONS	AMY & DANIEL FRUIT 837 ROLLINS MILL RD. HOLLY SPRINGS, NC 27540	DATED 11/15/22 DRAWN BY FRUIT RIDGE CO	A-4
----------	---	---	-----

WINDOW SCHEDULE			
No	Description	Dimensions	Height
1	Awning	5'0" 30"	18"
2	Awning	4'7" 48"	24"
3	Casement	4'2" 30"	36"
4	Casement	2'0" 30"	34"
5	Casement	2'0" 30"	34"
6	Fixed	2'6"	
		SHUTTER WIDTH	HEIGHT

DOOR SCHEDULE			
No	Description	Dimensions	Height
01	6'0" 7'0"	Outswing Federal Door	
02	6'0" 7'0"	Outswing Federal Doors	
03	15'0" 7'0"	Folding Door Unit	

CRAWL SPACE VENTILATION CALC.	
CRAWL SPACE AREA -	1296 sq ft
VENTILATING RATIO -	1/1500 ft
REQUIRED VENT OPENING AREA -	0.5 sq ft
PROVIDED VENT OPENING AREA -	622 sq ft
CRAWL SPACE VENT NOTES -	1/300
GROUND SURFACE IS PERMITTED WHERE THE VENTING RATIO IS STRENGTHENED WITH A VARIOUS RESOURCES & THE REQUIRED OPENINGS ARE PLACED TO PROVIDE CROSS VENTILATION OF THE CRAWL SPACE.	
ATTIC VENTILATION CALC.	
ATTIC AREA -	1296 sq ft
VENTILATING RATIO -	1/1500 ft
REQUIRED VENT OPENING AREA -	0.5 sq ft
PROVIDED VENT OPENING AREA -	622 sq ft
ATTIC VENT NOTES - 1/300 VENTING RATIO IS PERMITTED THAT AT LEAST 50% & NOT MORE THAN 80% OF VENTILATIONS LOCATED IN THE UPPER PORTION OF THE SPACE TO BE VENTILATED AT LEAST 3' ABOVE THE EAVE OR CORNER VENTS.	

SCHEDULES & CALC.  
FRUIT POOL HOUSE

<p>AMY &amp; DANIEL FRUIT 897 ROLLINS MILL RD. HOLLY SPRINGS, NC 27540</p>	<p>SCHEDULES &amp; CALCULATIONS</p>	<p>DATED 11/15/22 DRAWINGS BY FRUIT BLDG. CO.</p> <p style="font-size: 2em; text-align: center;">A-5</p>
--	-------------------------------------	--