



VICINITY MAP

REFERENCE:  
 LOT 2  
 HOLLY PLACE  
 DEED BOOK 4187, PAGE 1730  
 DEED BOOK \_\_\_\_\_, PAGE \_\_\_\_\_  
 FLAT BOOK 2022, PAGE 545  
 FLAT BOOK 2023, PAGE 452  
 PIN: 0578-18-2048.000  
 PID: 030578 0068 06

**NOT FOR RECORDATION**

I FURTHER CERTIFY THAT THE PROPERTY SHOWN  
 HEREON IS NOT LOCATED IN A SPECIAL FLOOD  
 HAZARD AREA AS DETERMINED BY THE FEDERAL  
 EMERGENCY MANAGEMENT AGENCY.

FLOOD HAZARD: ZONE X  
 MAP: 3710056800K - PANEL: 0568  
 EFFECTIVE: 3 OCT. 2006

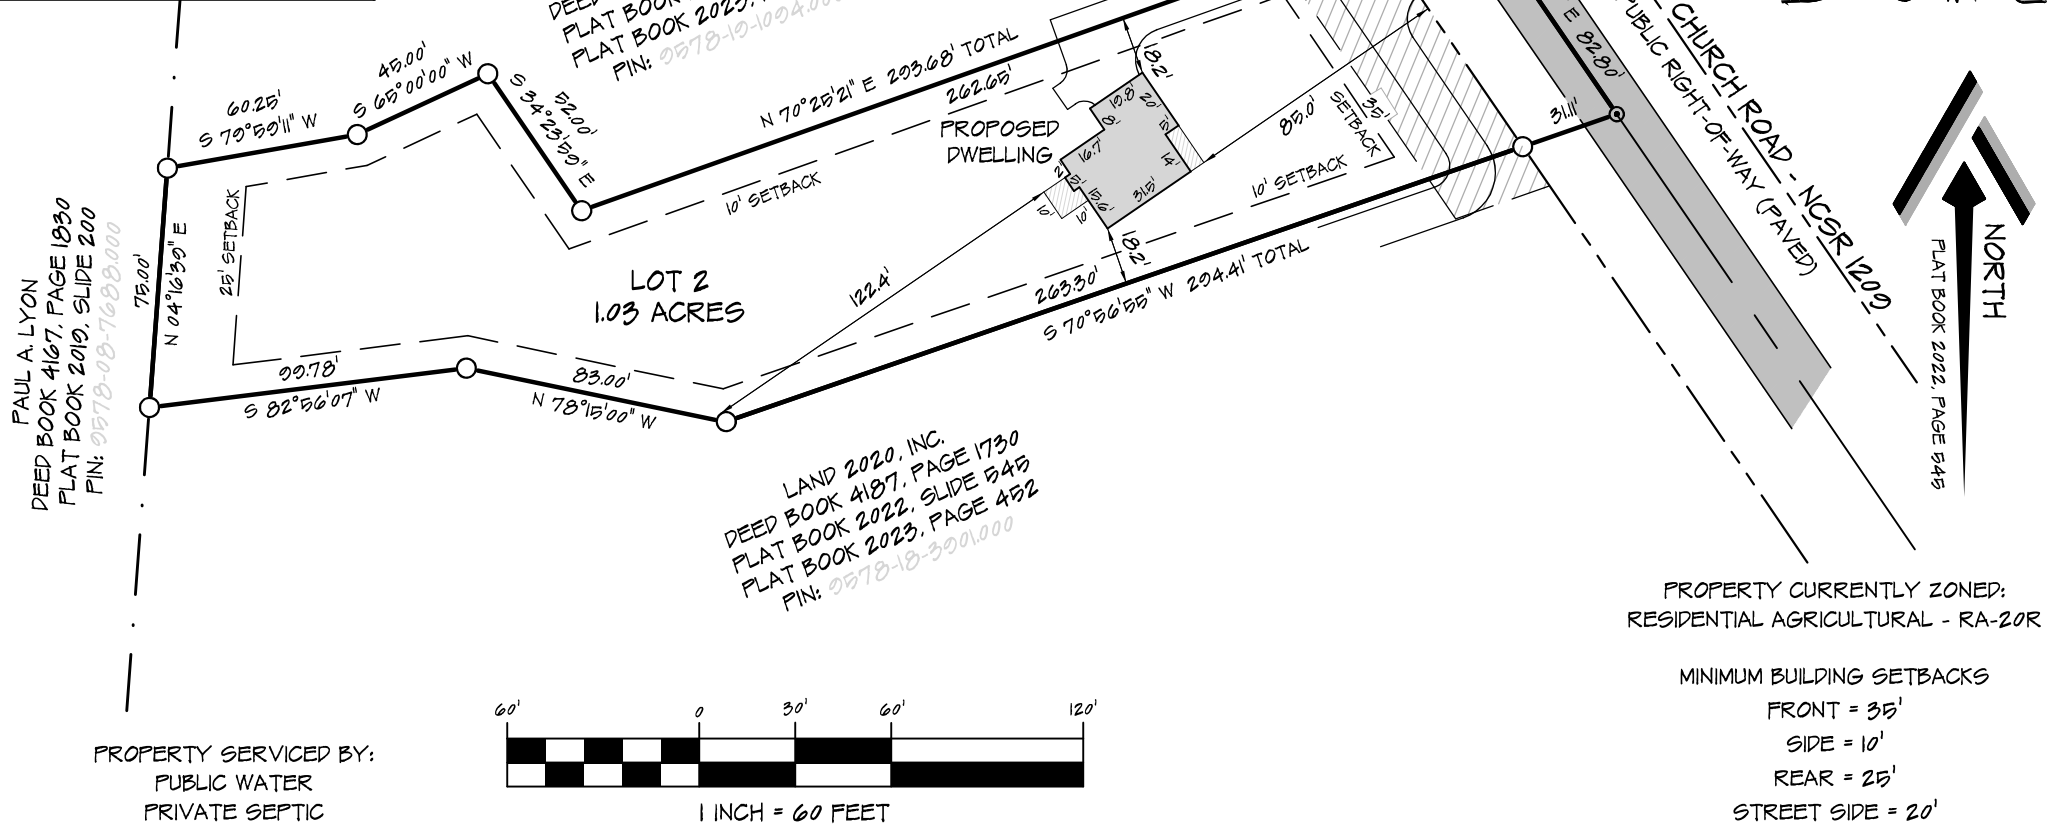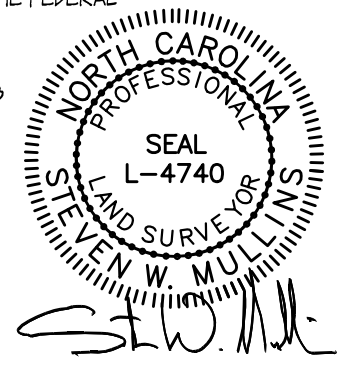

SITE PLAN		CURRENT OWNER:		REVISIONS:		PROFESSIONALLY SURVEYED BY:	
LOT 2 HOLLY PLACE  4071 BARBECUE ROAD SANFORD, NC 27330		LAND 2020, INC. 350 WAGONER DRIVE FAYETTEVILLE, NC 28303				<b>ATLAS SURVEYING AND MAPPING</b> 1503 OLD CARBANTON ROAD SANFORD, NC 27330 919 478-3045 FIRM: 1458 ATLASURVEYINGANDMAPPING@GMAIL.COM	
CITY LIMITS: NONE	COUNTY: HARNETT						
STATE: NORTH CAROLINA	TOWNSHIP: BARBECUE	DRAWN BY: SWM 1	CHECKED BY: SWM 2				
PIN: 0566-62-1807.000	DATE: 13 SEPTEMBER 2023	SCALE: 1" = 60'	PROJECT: 23-024				

