
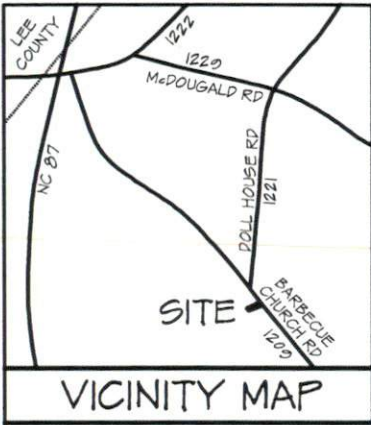


NOT FOR RECORDATION


I FURTHER CERTIFY THAT THE PROPERTY SHOWN HEREON IS NOT LOCATED IN A SPECIAL FLOOD HAZARD AREA AS DETERMINED BY THE FEDERAL EMERGENCY MANAGEMENT AGENCY.

FLOOD HAZARD: ZONE X
 MAP: 3710956800K - PANEL: 0568
 EFFECTIVE: 3 OCT. 2006

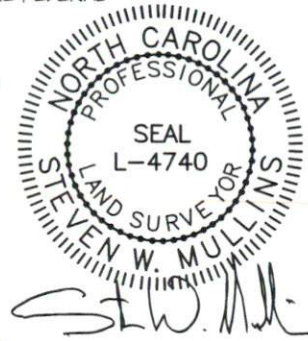

VICINITY MAP

REFERENCE:
 LOT 3
 HOLLY PLACE
 DEED BOOK 4187, PAGE 1730
 PLAT BOOK 2022, PAGE 545
 PIN: 0578-18-3001.000
 PID: 030578 0068 07

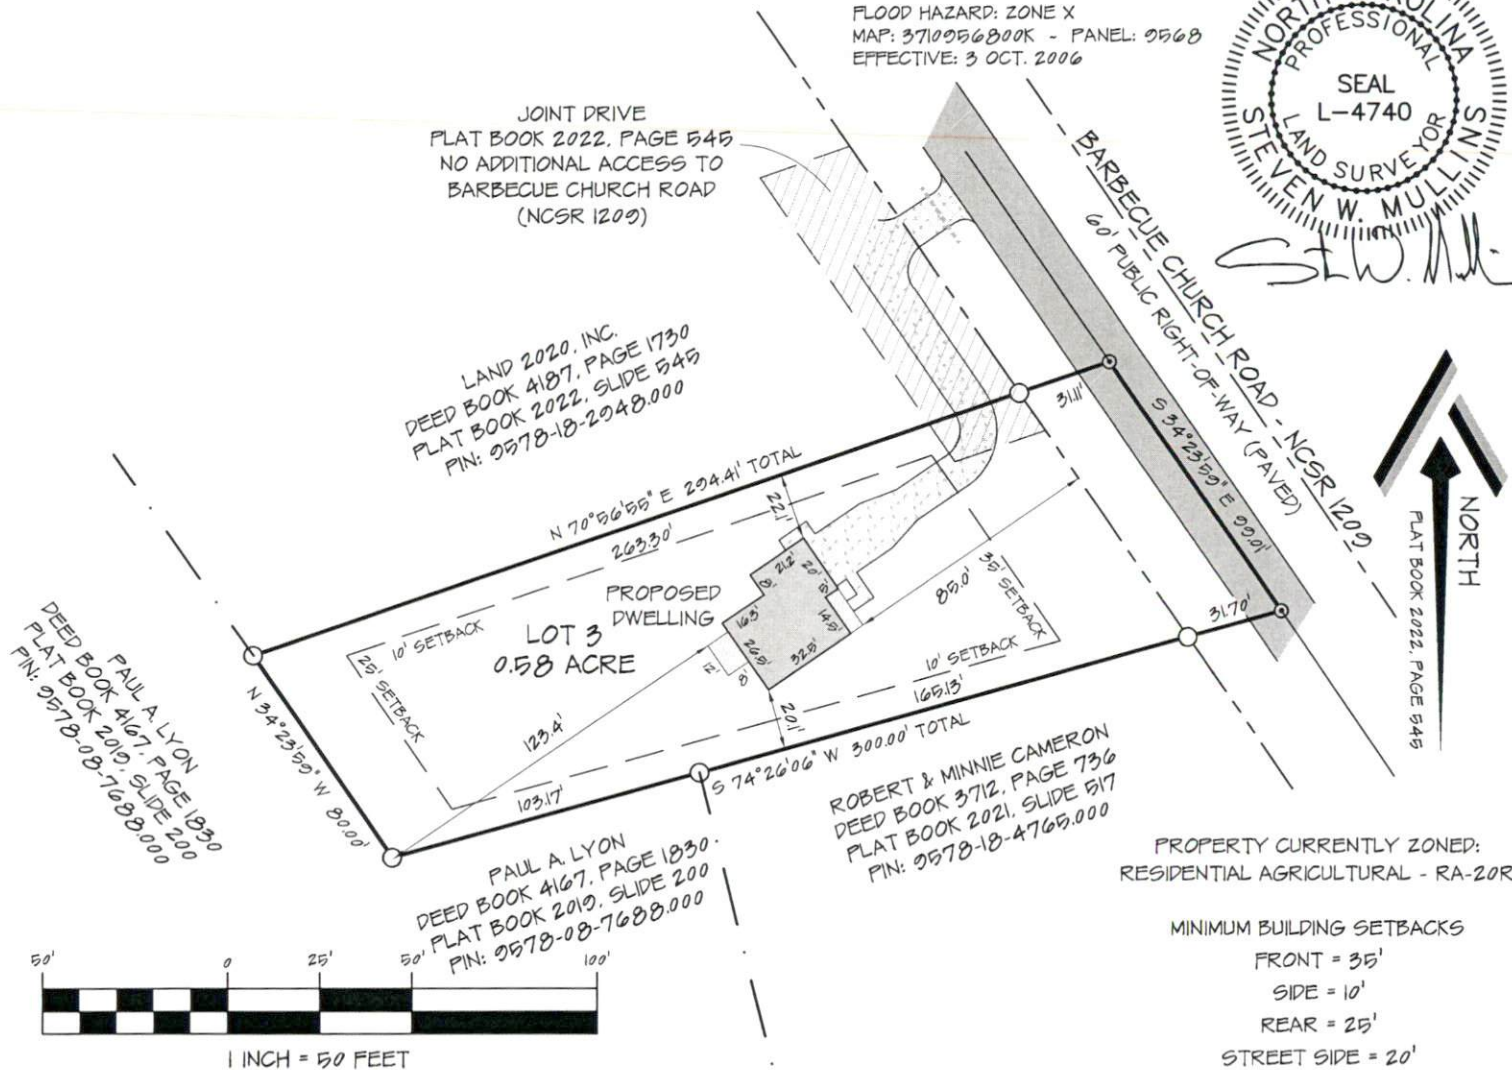

PROPERTY SERVICED BY:
 PUBLIC WATER
 PRIVATE SEPTIC

| | | | | | | | |
|---|--------------------|--|-------------------|------------|--|---|--|
| SITE PLAN | | CURRENT OWNER: | | REVISIONS: | | PROFESSIONALLY SURVEYED BY: | |
| LOT 3 HOLLY PLACE 4065 BARBECUE ROAD SANFORD, NC 27330 | | LAND 2020, INC. 350 WAGONER DRIVE FAYETTEVILLE, NC 28303 | | | | ATLAS SURVEYING AND MAPPING 1503 OLD CARBANTON ROAD SANFORD, NC 27330 010 478-3045 FIRM: 1458 ATLASURVEYINGANDMAPPING@GMAIL.COM | |
| CITY LIMITS: NONE | COUNTY: HARNETT | | | | | | |
| STATE: NORTH CAROLINA | TOWNSHIP: BARBECUE | DRAWN BY: SWM 1 | CHECKED BY: SWM 2 | | | | |
| PIN: 0565-62-1807.000 | DATE: 2 MAY 2023 | SCALE: 1" = 50' | PROJECT: 23-024 | | | | |

