



PRELIM
03/30/2023
FINAL
04/17/2023
REVISION

Mike Sayre





advancedhouseplans
www.advancedhouseplans.com | 844.675.9838

ADVANCED HOUSE PLANS IS A PROFESSIONAL RESIDENTIAL DESIGN FIRM LOCATION ORIGIN: NE BECAUSE SITE CONDITIONS VARY, AND CANOPY DIMENSIONS FROM THESE PLANS SHOULD NOT BE UNDERTAKEN WITHOUT THE CONSULTATION OF AN ARCHITECT OR ENGINEER. ALL DIMENSIONS, MATERIALS, FINISHES, AND CODE & SITE REQUIREMENTS PRIOR TO CONSTRUCTION MUST BE OBTAINED FROM THE LOCAL BUILDING DEPARTMENT THAT MAY OCCUR DURING OR AFTER THE BUILDING PROCESS.

© 2023
22915

SHEET
2
OF
8

The purchaser of these plans is given the limited license to reproduce these plans for construction purposes only and further distribution is illegal. Do not scale prints - see dimensions.

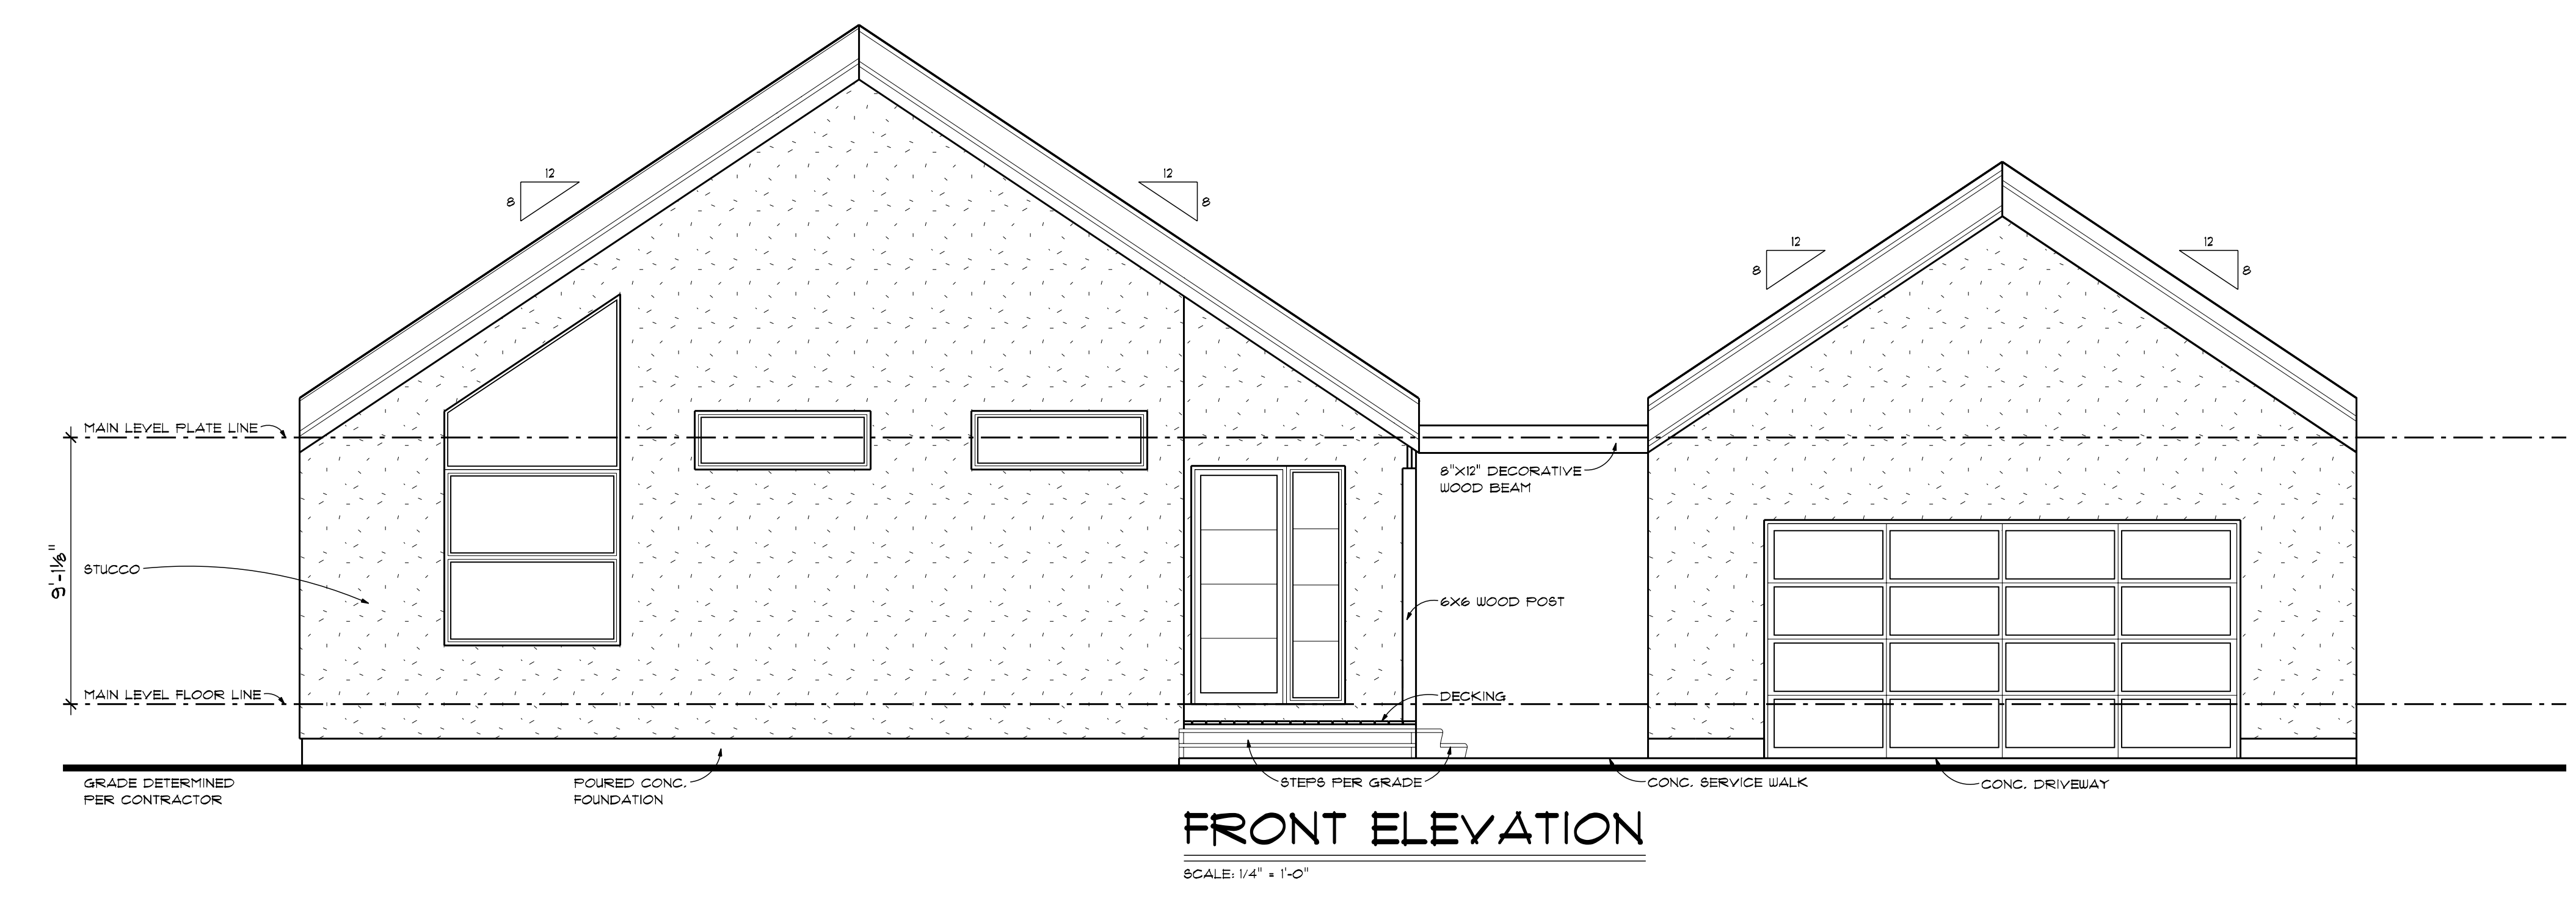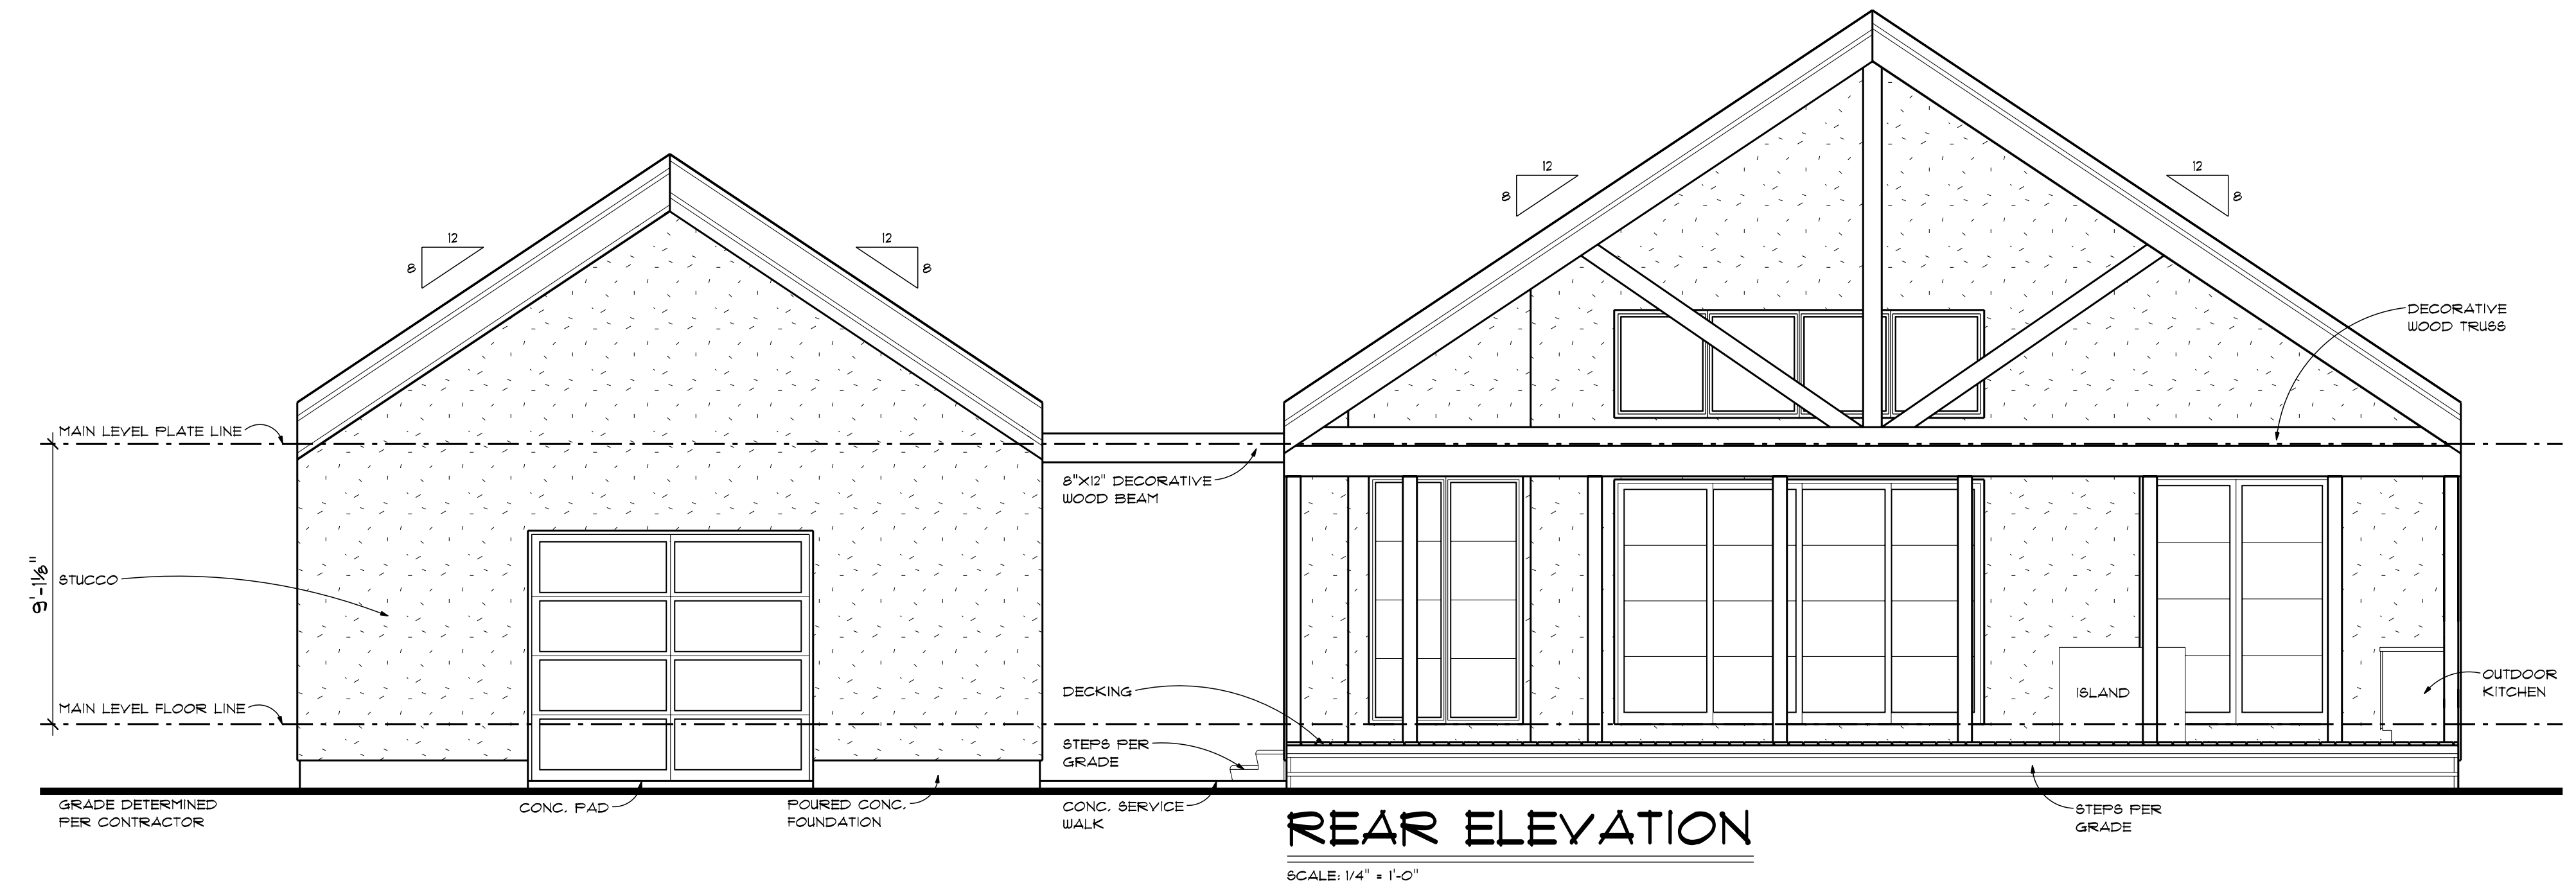



PRELIM
03/30/2023
FINAL
04/17/2023
REVISION

Mike Sayre





advancedhouseplans
www.advancedhouseplans.com | 844.875.9838

ADVANCED HOUSE PLANS IS A PROFESSIONAL RESIDENTIAL DESIGN FIRM
LOCATION ORIGIN: NE BECAUSE SITE CONDITIONS VARY, AHP CANNOT
GUARANTEE THAT THESE PLANS SHOULD NOT BE UNDERTAKEN WITHOUT THE
CONSTRUCTION FROM THESE PLANS SHOULD NOT BE UNDERTAKEN WITHOUT THE
NECESSARY PERMITS AND APPROVALS. ALL DIMENSIONS, MATERIALS, FINISHES,
ELECTRICAL, MECHANICAL, AND PLUMBING REQUIREMENTS ARE SUBJECT TO
LOCAL CODES AND REGULATIONS. THE BUYER IS RESPONSIBLE FOR OBTAINING
NECESSARY PERMITS AND APPROVALS PRIOR TO CONSTRUCTION.
THAT MAY OCCUR DURING OR AFTER THE BUILDING PROCESS.

© 2023
22915

SHEET
3
OF
3

The purchaser of these plans is given the limited license to reproduce these plans for construction purposes only and further distribution is illegal. Do not scale prints - see dimensions.

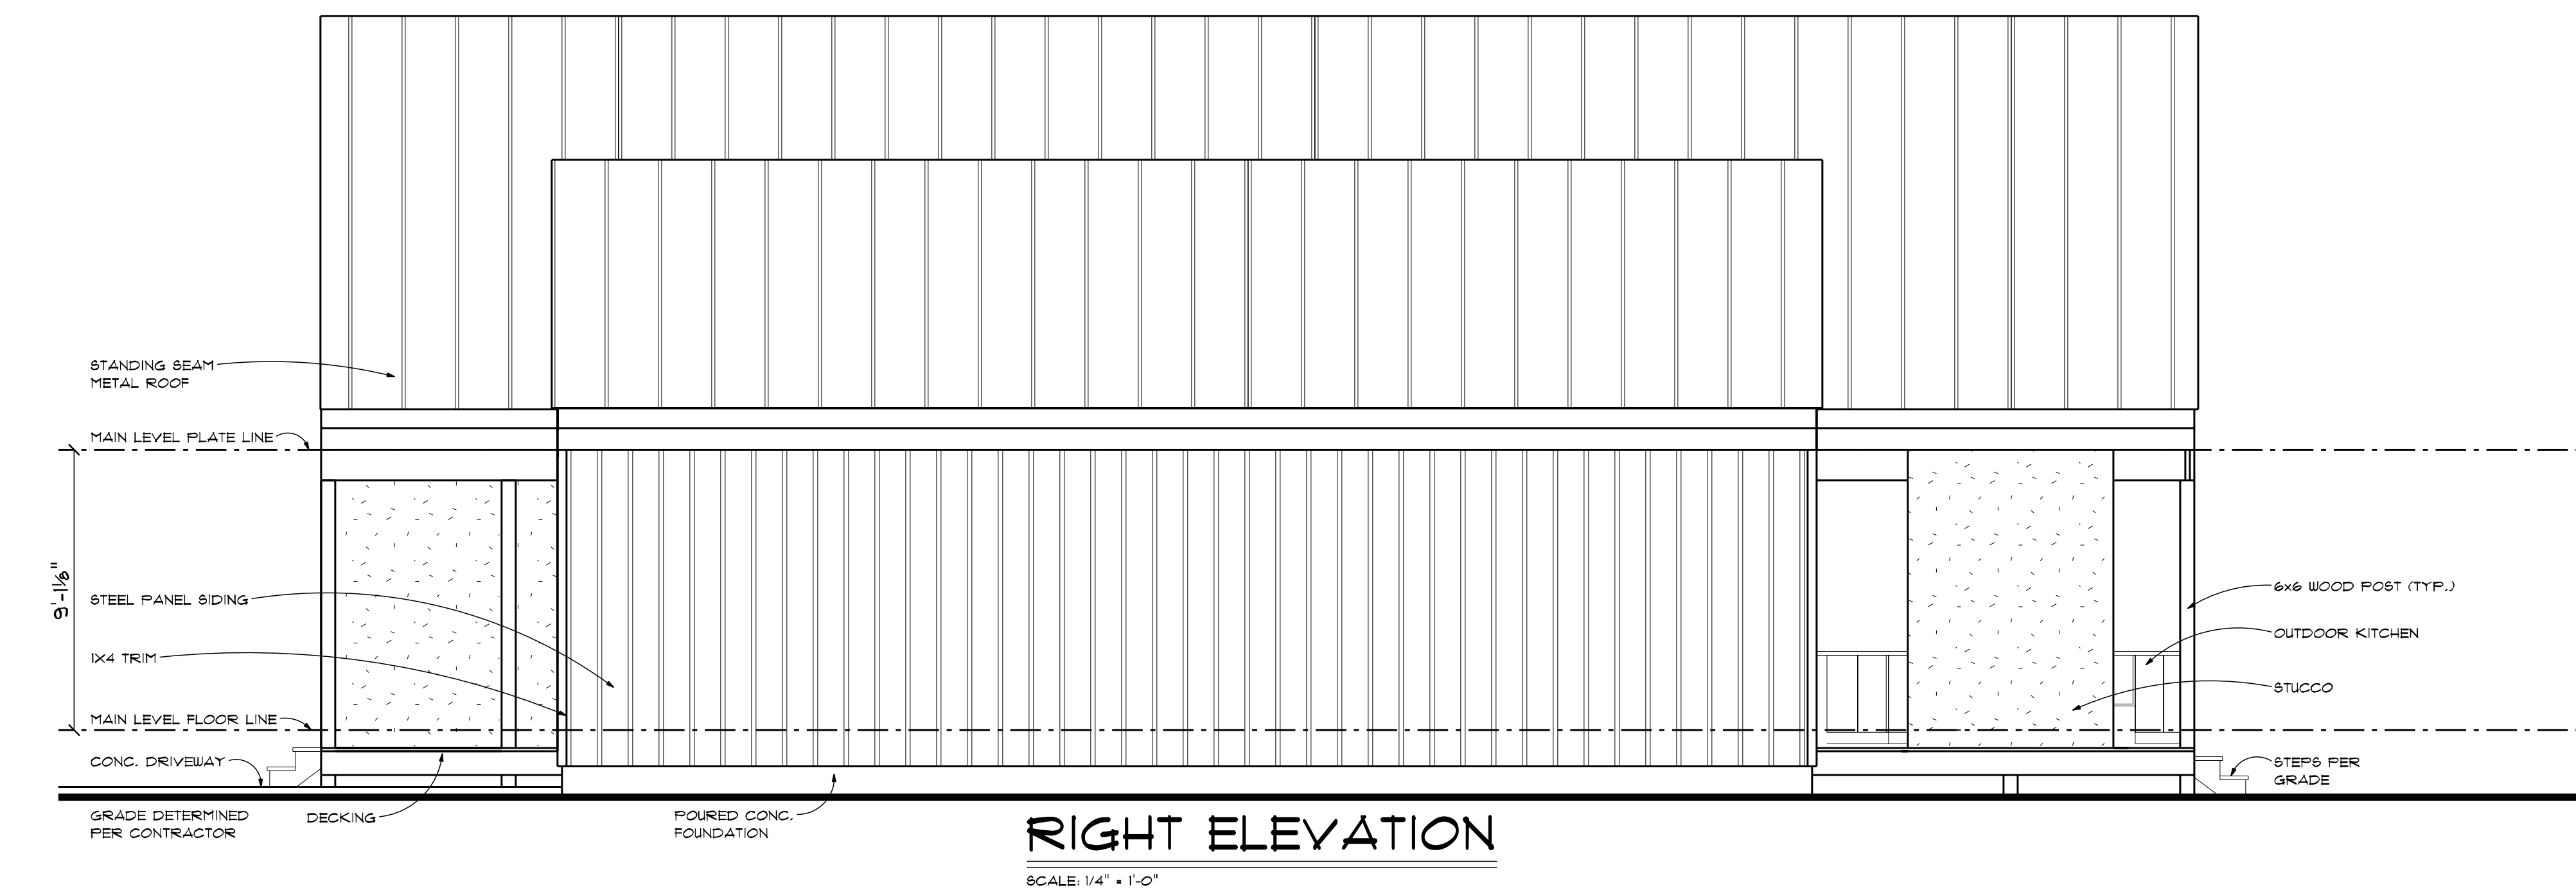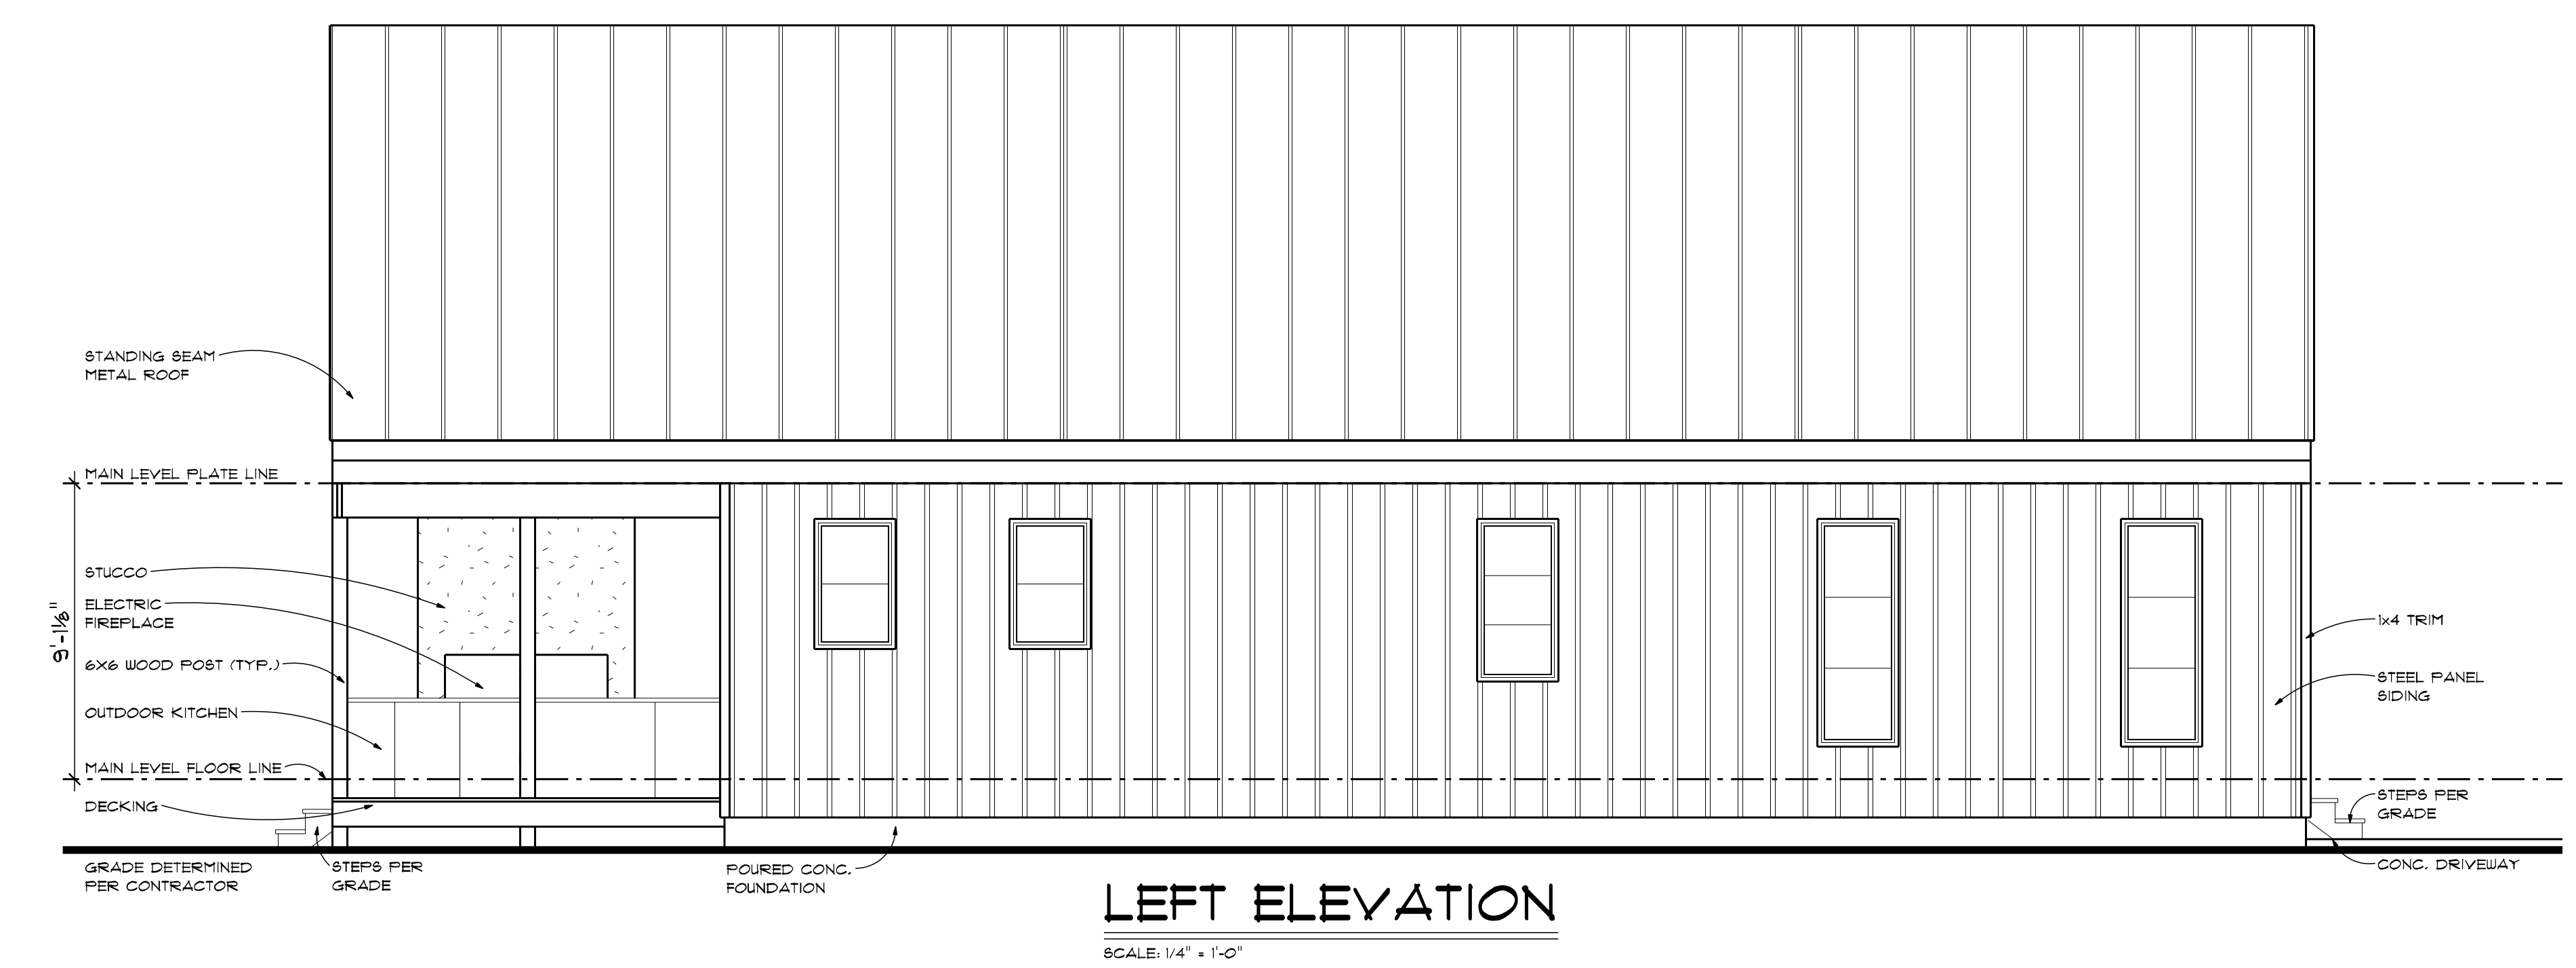



PRELIM
03/30/2023
FINAL
04/17/2023
REVISION

Mike Sayre



advancedhouseplans
www.advancedhouseplans.com | 844.675.9838


ADVANCED HOUSE PLANS IS A PROFESSIONAL RESIDENTIAL DESIGN FIRM
LOCATION, CLIMATE, BECAUSE SITE CONDITIONS VARY, AND CANNOT
GUARANTEE THAT THESE PLANS SHOULD NOT BE UNDERTAKEN WITHOUT THE
CONSTRUCTION FROM THESE PLANS SHOULD NOT BE UNDERTAKEN WITHOUT THE
"BEST THOROUGHLY REVIEWED" ALL DIMENSIONS, MATERIALS, FINISHES, STRUCTURAL
CODE & SITE REQUIREMENTS PRIOR TO CONSTRUCTION.
THAT MAY OCCUR DURING OR AFTER THE BUILDING PROCESS.

© 2023
22915

SHEET
4
OF
8


The purchaser of these plans is given the limited license to reproduce these plans for construction purposes only and further distribution is illegal. Do not scale prints - see dimensions.

- GENERAL NOTES:
1. FOUNDATION WALLS ARE 6" Poured CONC. FOUNDATION W/ 16"x8" CONT. CONC. FOOTING TO BELOW FROST LINE UNLESS NOTED OTHERWISE.
 2. ALL ANGLED WALLS ARE # 45 DEG. UNLESS NOTED OTHERWISE.
 3. CRAWLSPACE ENTRANCE DETERMINED PER CONTRACTOR

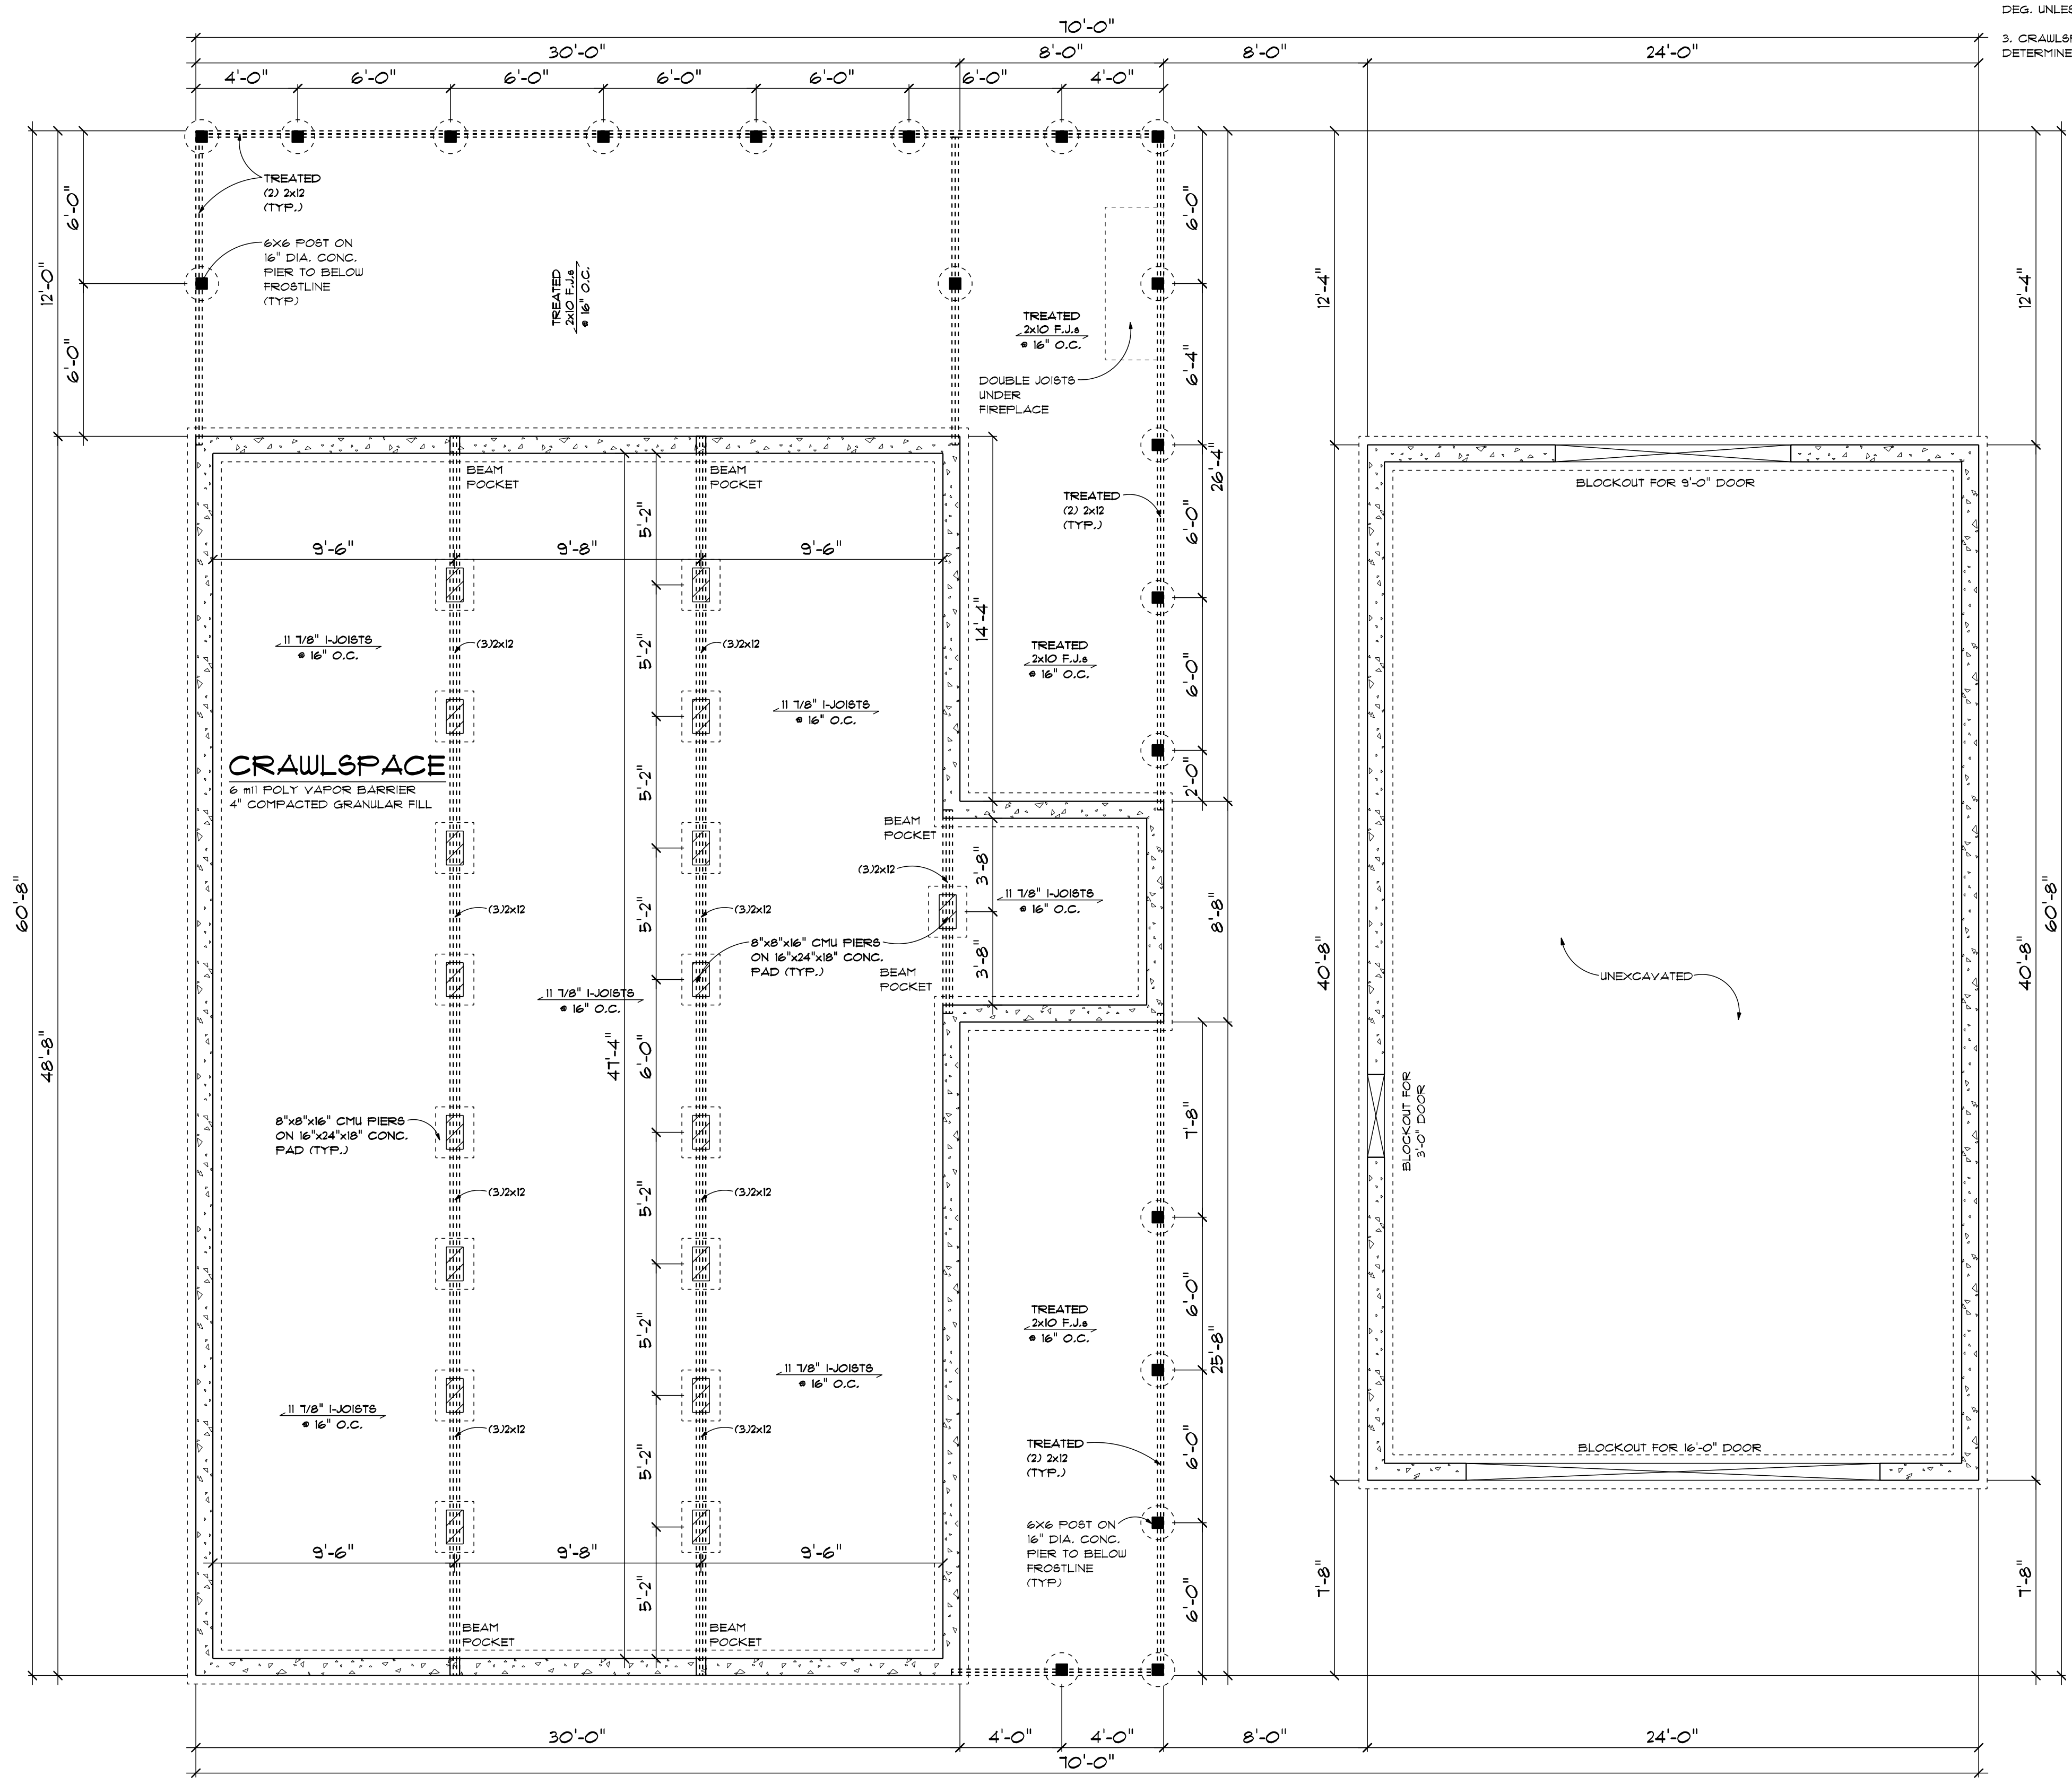

FOUNDATION PLAN
SCALE: 1/4" = 1'-0"

OPENING ID	TYPE	PRODUCT CODE	SIZE	COUNT
2	WINDOW	14X42 TRANSOM 4	12'-0" x 3'-6"	1
3	WINDOW	TRAPEZOID	6'-0" x 6'-0"	1
4	WINDOW	12X12 CASEMENT 2 VERT.	6'-0" x 6'-0"	1
5	WINDOW	12X24 TRANSOM 1	6'-0" x 2'-0"	2
6	WINDOW	30X84 CASEMENT 1	2'-6" x 1'-0"	2
7	WINDOW	30X60 CASEMENT 1	2'-6" x 5'-0"	2
8	WINDOW	30X48 CASEMENT 1	2'-6" x 4'-0"	2
9	WINDOW	60X96 CASEMENT 2	5'-0" x 8'-0"	1
10	WINDOW	24X36 CASEMENT 1	2'-0" x 8'-0"	1
A	DOOR	12X96 EXTERIOR GLASS 2	6'-0" x 8'-0"	1
B	SLIDING DOOR	144X96	12'-0" x 8'-0"	1
C	DOOR	28X80 1	2'-4" x 6'-8"	3
D	DOOR	32X80 1	2'-8" x 6'-8"	4
E	SLIDING BARN DOOR	32X80 BARN DOOR 1	2'-8" x 6'-8"	1
F	SLIDING DOOR	60X80 SLIDING 2	5'-0" x 6'-8"	2
G	POCKET	28X80 POCKET 1	2'-4" x 6'-8"	1
H	DOOR	36X96 EXTERIOR GLASS 1	3'-0" x 8'-0"	2
I	GARAGE	108X96 - 2 PANEL GLASS	9'-0" x 8'-0"	1
J	GARAGE	182X96 - 4 PANEL - GLASS	16'-0" x 8'-0"	1

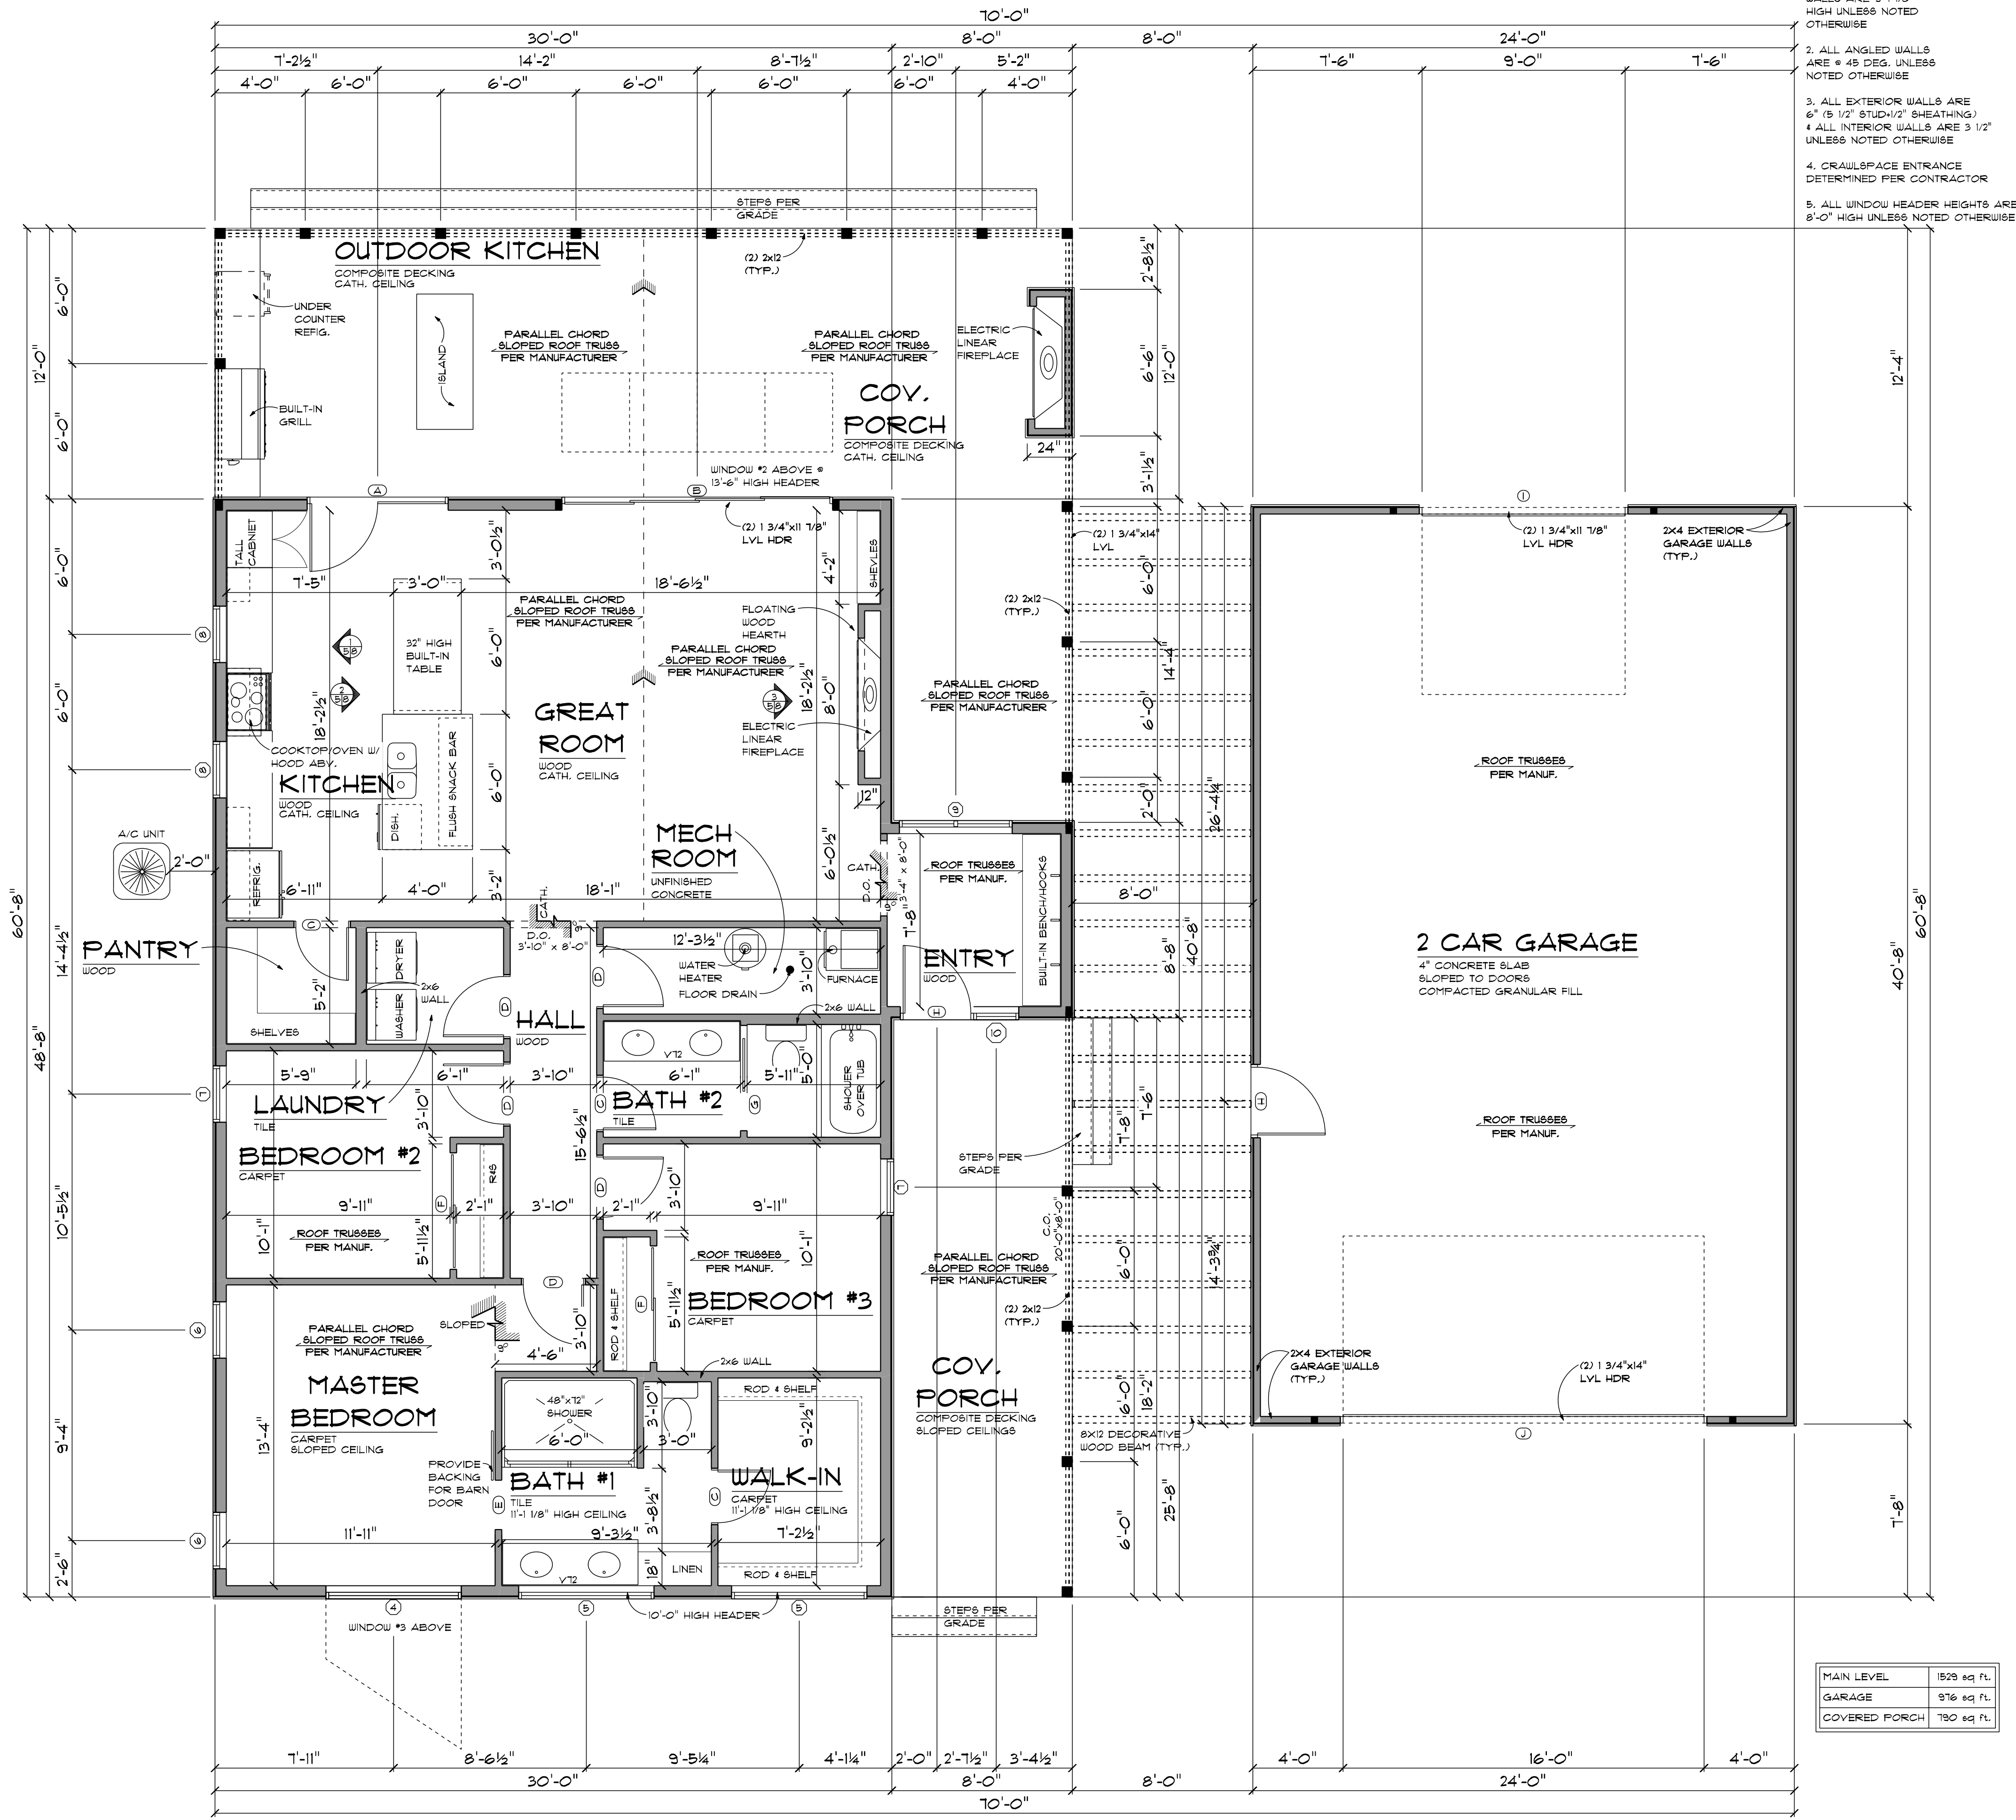

MAIN LEVEL	1529 sq. ft.
GARAGE	976 sq. ft.
COVERED PORCH	780 sq. ft.



PRELIM
03/30/2023
FINAL
04/17/2023
REVISION

Mike Sayre




advancedhouseplans
www.advancedhouseplans.com | 844.678.9838

ADVANCED HOUSE PLANS IS A PROFESSIONAL RESIDENTIAL DESIGN FIRM. LOCATION CHANGES BECAUSE OF SITE CONDITIONS VARY. AHP CANNOT BE HELD RESPONSIBLE FOR ANY CHANGES TO THESE PLANS THAT ARE NOT INDICATED IN THE ORIGINAL DRAWINGS. THE PURCHASER OF THESE PLANS SHOULD NOT BE UNDERTAKEN WITHOUT THE CONSULTATION OF A LICENSED ARCHITECT OR ENGINEER. ALL DIMENSIONS, MATERIALS, STRUCTURAL REQUIREMENTS, AND FINISHES ARE SUBJECT TO CHANGE WITHOUT NOTICE. THE PURCHASER OF THESE PLANS SHALL BE RESPONSIBLE FOR OBTAINING ALL NECESSARY PERMITS AND REGULATORY REQUIREMENTS PRIOR TO CONSTRUCTION. THE PURCHASER OF THESE PLANS SHALL BE RESPONSIBLE FOR OBTAINING ALL NECESSARY PERMITS AND REGULATORY REQUIREMENTS PRIOR TO CONSTRUCTION.


© 2023
22915

SHEET
OF
5


The purchaser of these plans is given the limited license to reproduce these plans for construction purposes only and further distribution is illegal. Do not scale prints - see dimensions.

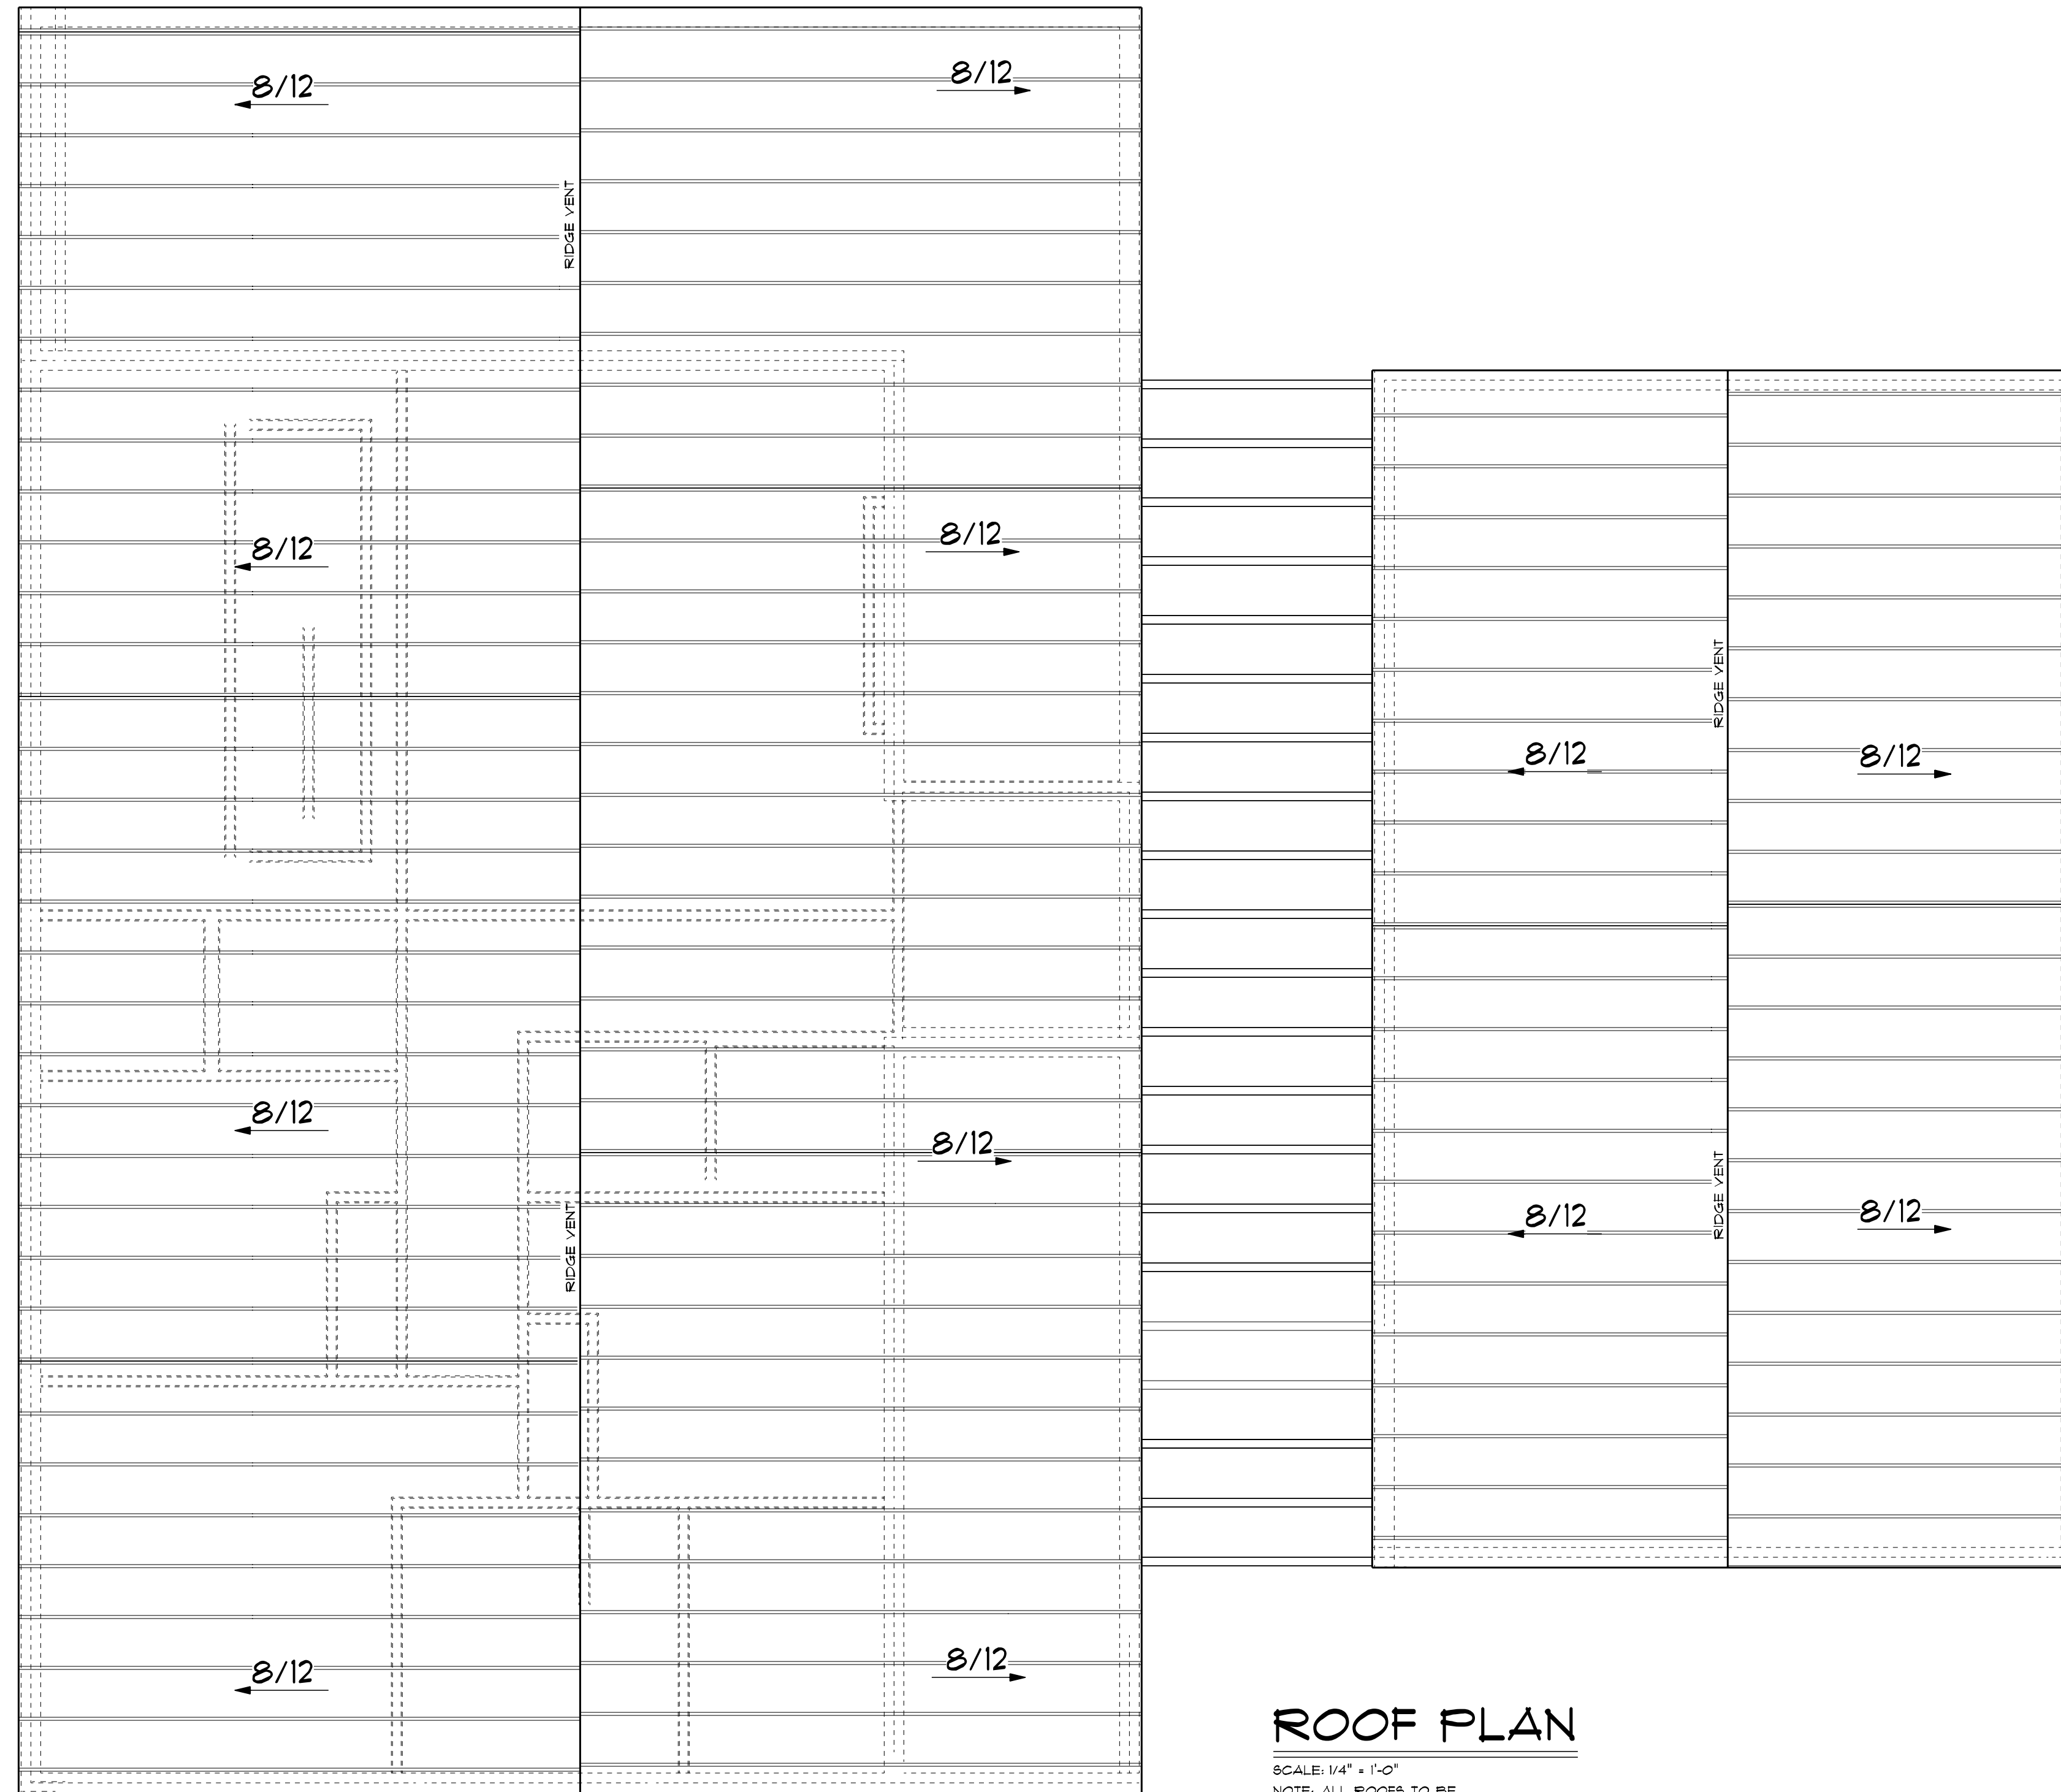


ROOF PLAN
 SCALE: 1/4" = 1'-0"
 NOTE: ALL ROOFS TO BE
 STANDING SEAM METAL

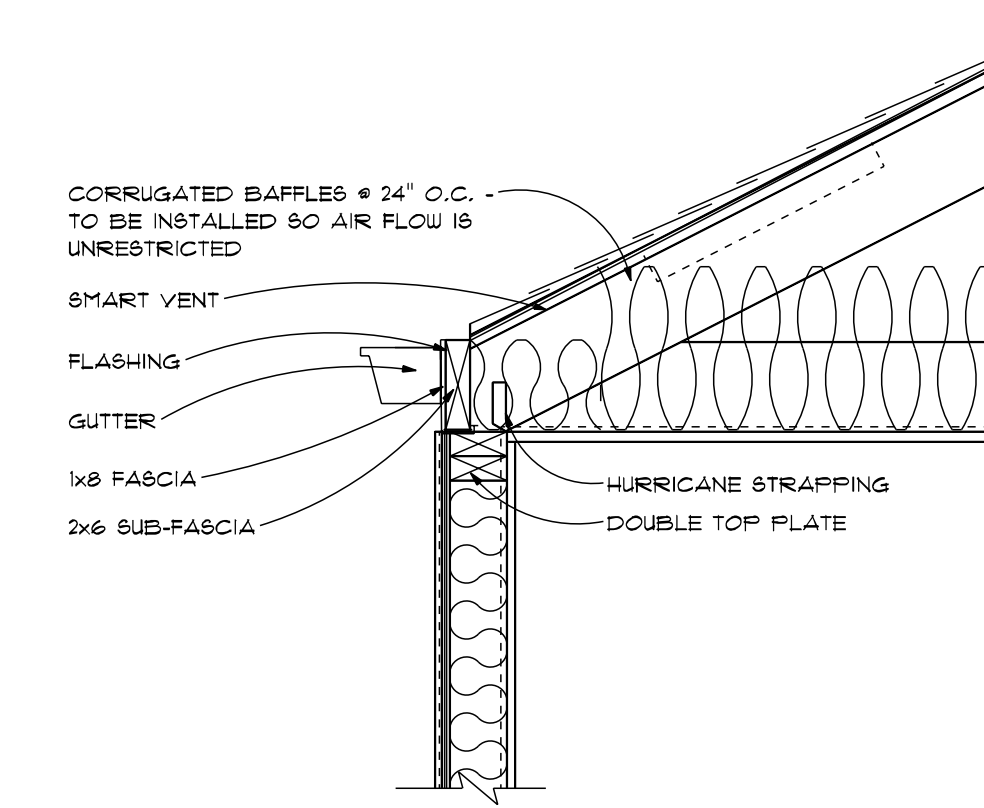

EAVE VENT
 SCALE: 1/4" = 0"

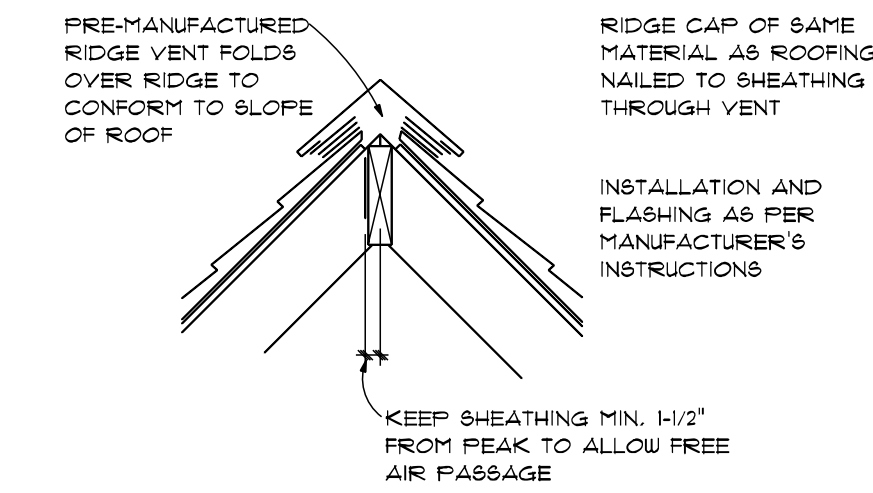

RIDGE VENT
 SCALE: 1/4" = 0"

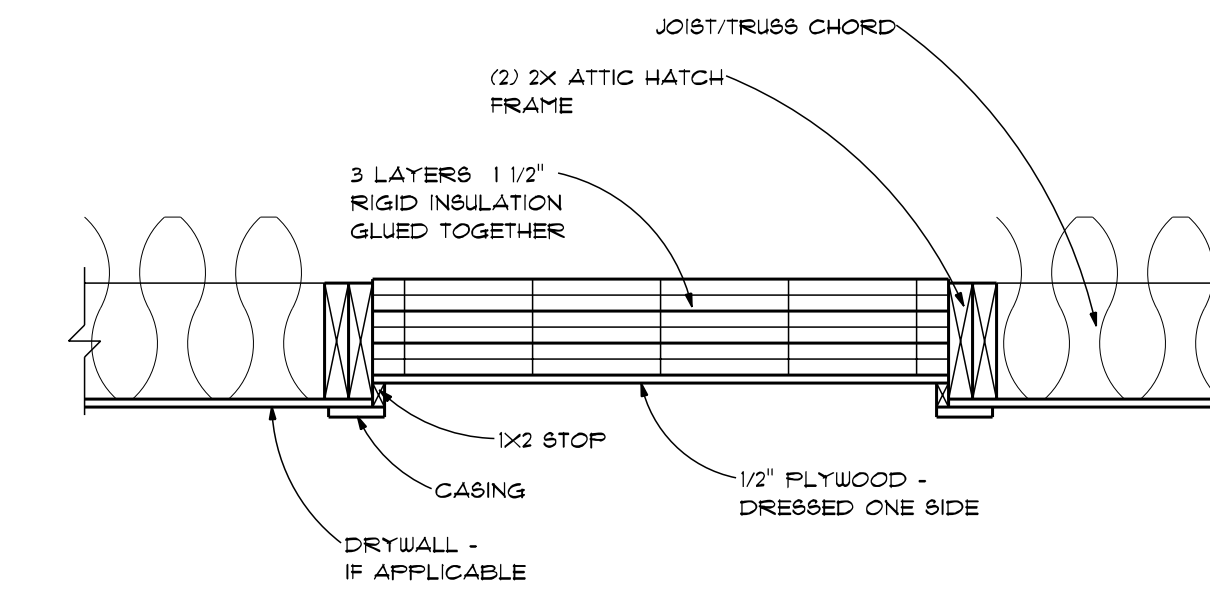

ATTIC HATCH
 SCALE: 1/4" = 0"



PRELIM
 03/30/2023
 FINAL
 04/11/2023
 REVISION

Mike Sayre




advancedhouseplans
 www.advancedhouseplans.com | 844.875.9838

ADVANCED HOUSE PLANS IS A PROFESSIONAL RESIDENTIAL DESIGN FIRM. LOCATION ORIGIN: NE. BECAUSE SITE CONDITIONS VARY, ALL PLANS AND CONSTRUCTION FROM THESE PLANS SHOULD NOT BE UNDERTAKEN WITHOUT THE CONSULTATION OF A PROFESSIONAL ENGINEER OR ARCHITECT. ADVANCED HOUSE PLANS IS NOT RESPONSIBLE FOR ANY DAMAGE TO PROPERTY OR PERSONS THAT MAY OCCUR DURING OR AFTER THE BUILDING PROCESS.


© 2023
22915

SHEET
 1
 OF
 1

The purchaser of these plans is given the limited license to reproduce these plans for construction purposes only and further distribution is illegal. Do not scale prints - see dimensions.

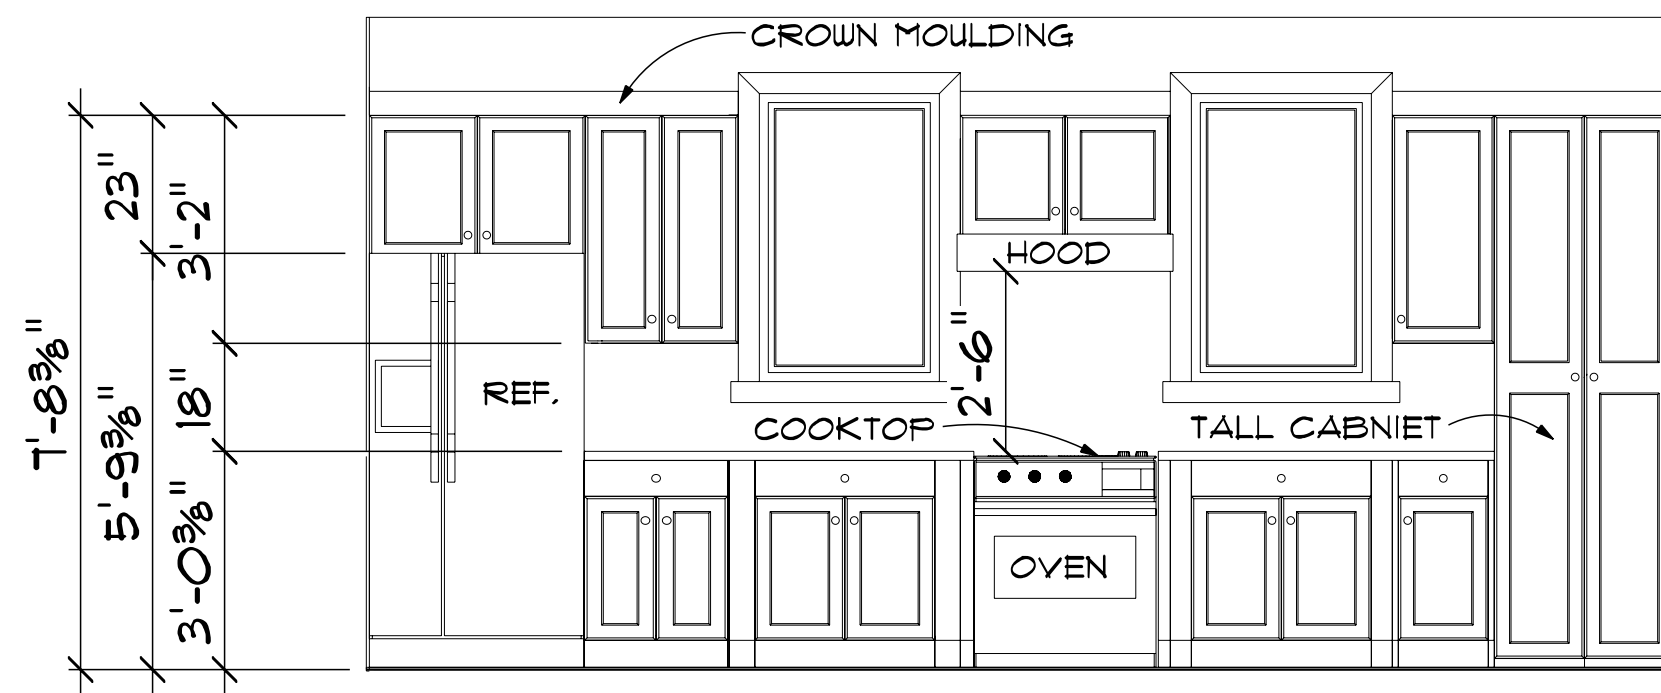


DETAIL 1

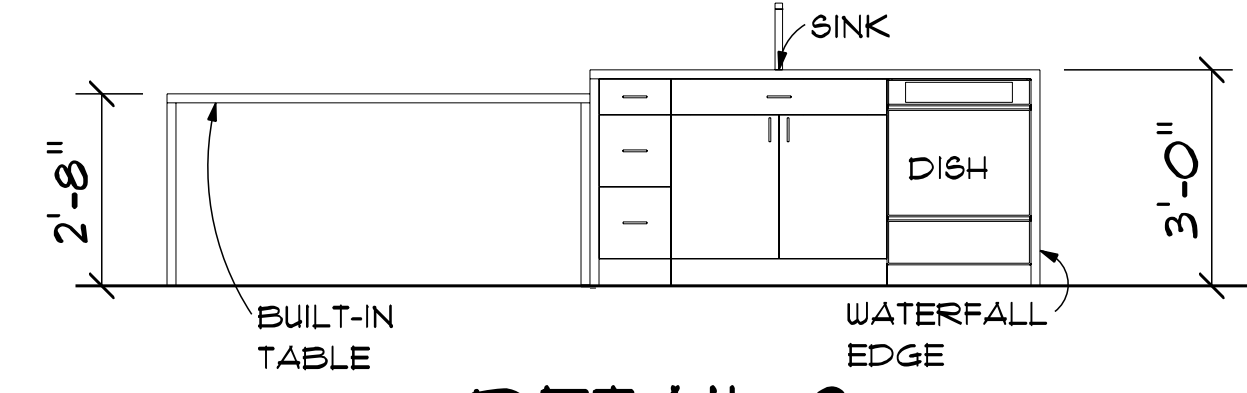

DETAIL 2

KITCHEN CABINET ELEVATIONS


SCALE: 3/8" = 1'-0"

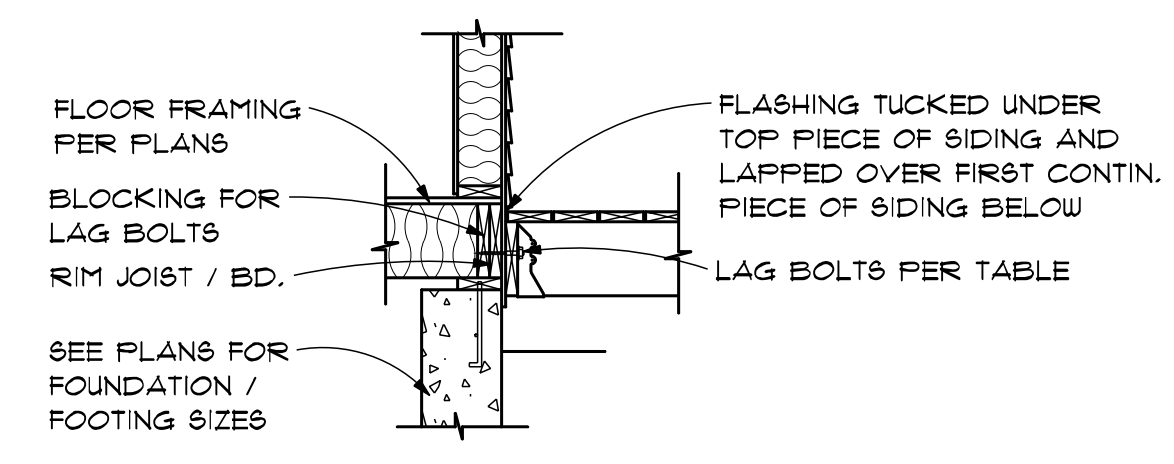

DECK LEDGER DETAIL


SCALE: 1/2" = 1'-0"

DECK LEDGER BOLTING SCHEDULE						
JOIST SPAN	6'	8'	10'	12'	14'	16'
BOLT SIZE	1/2"	1/2"	1/2"	1/2"	1/2"	5/8"
BOLT SPACING	24"	18"	16"	12"	12"	12"

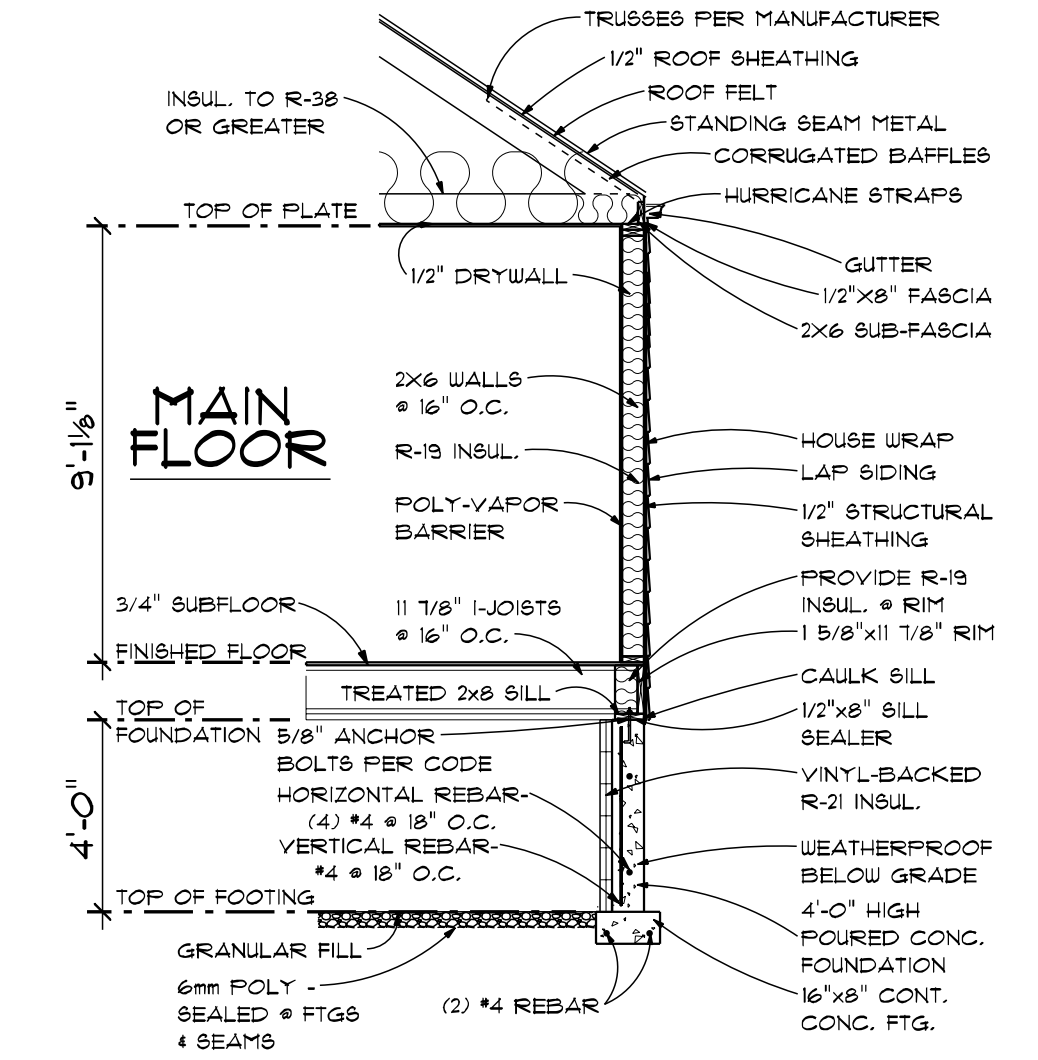


CRAWL SPACE WALL SECTION

SCALE: 1/4" = 1'-0"

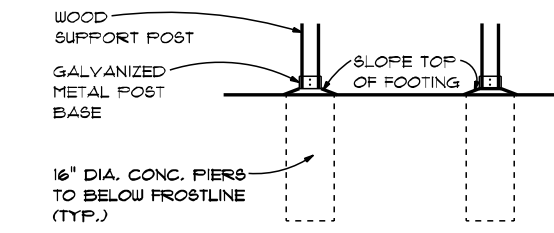


POST FOOTING DETAIL

SCALE: 3/8" = 1'-0"

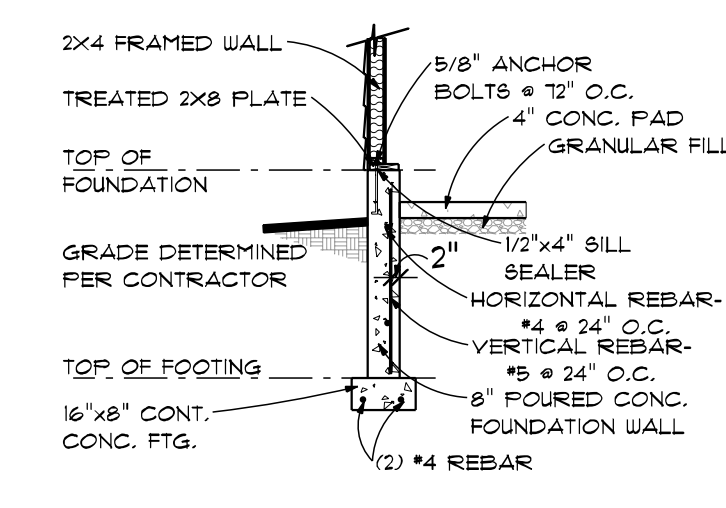

TYP. GARAGE WALL


SCALE: 1/4" = 1'-0"

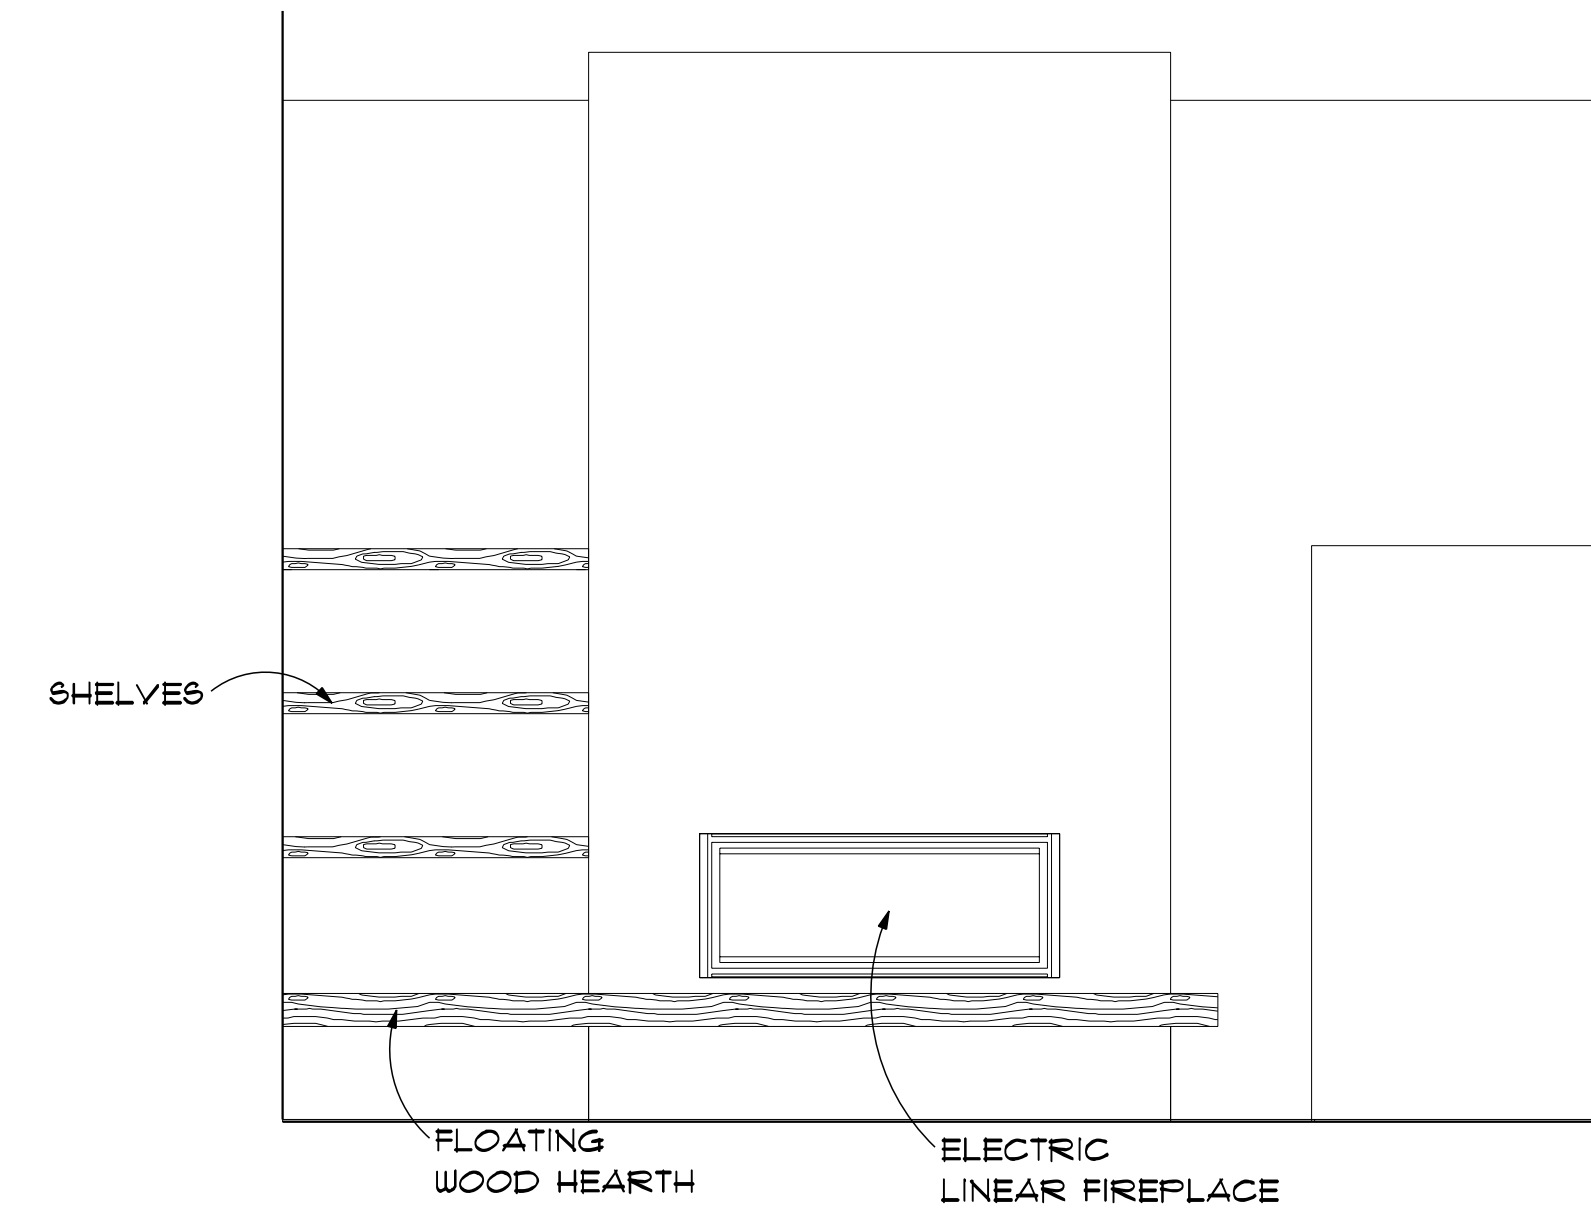

DETAIL 3

GREAT ROOM CABINET ELEVATIONS

SCALE: 3/8" = 1'-0"

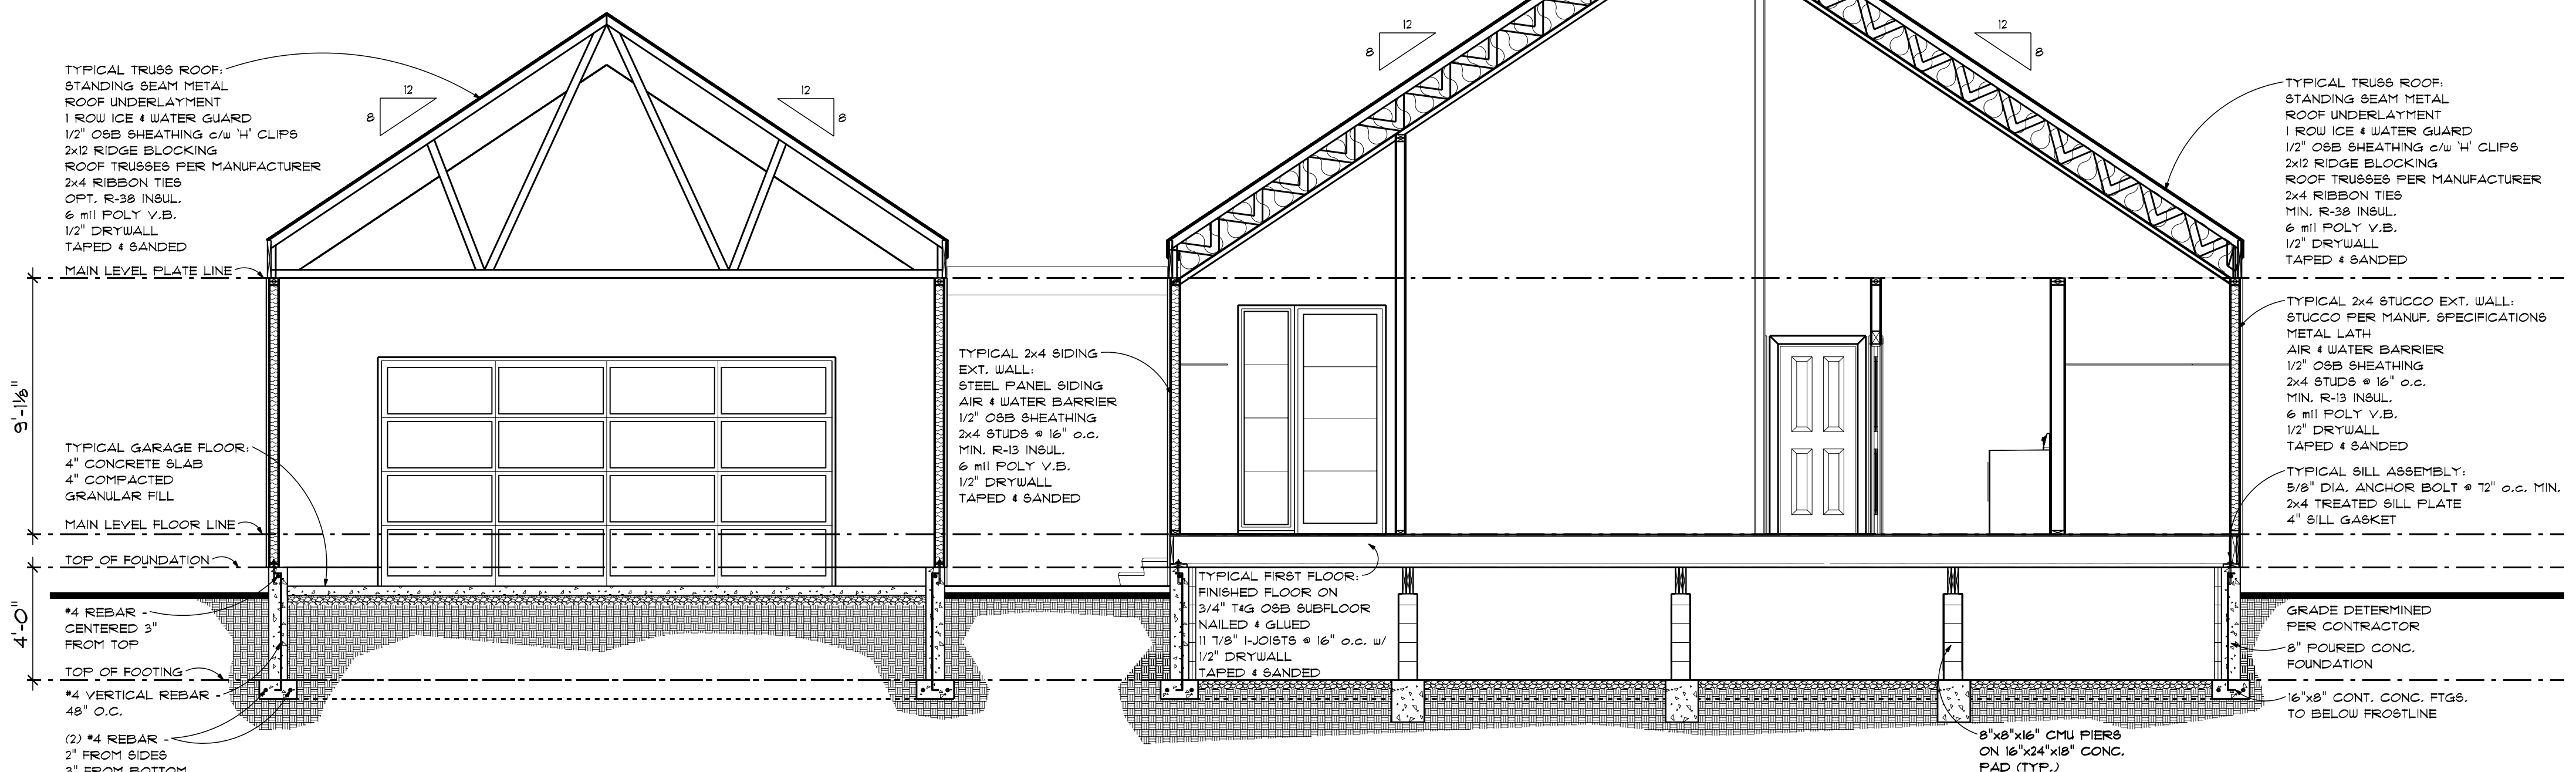

CROSS SECTION

SCALE: 1/4" = 1'-0"



PRELIM 03/30/2023
 FINAL 04/17/2023
 REVISION

Mike Sayre



advancedhouseplans.com | 844.875.9838
 www.advancedhouseplans.com

ADVANCED HOUSE PLANS IS A PROFESSIONAL RESIDENTIAL DESIGN FIRM. LOCATION, CLIMATE, NEARBY CONDITIONS VARY, AND CANNOT BE GUARANTEED. THESE PLANS SHOULD NOT BE UNDERTAKEN WITHOUT THE CONSULTATION OF A LICENSED ARCHITECT. MATERIALS, FINISHES, AND METHODS SHOULD BE VERIFIED BY THE CONTRACTOR PRIOR TO CONSTRUCTION. THE CONTRACTOR SHALL BE RESPONSIBLE FOR OBTAINING ALL NECESSARY PERMITS AND FOR VERIFYING ALL DIMENSIONS, MATERIALS, FINISHES, AND METHODS THAT MAY OCCUR DURING OR AFTER THE BUILDING PROCESS.

© 2023

22915

SHEET 8 OF 8
 24" SCALE = 24" X 36"

The purchaser of these plans is given the limited license to reproduce these plans for construction purposes only and further distribution is illegal. Do not scale prints - see dimensions.