


NOT FOR RECORDATION

I FURTHER CERTIFY THAT THE PROPERTY SHOWN HEREON IS NOT LOCATED IN A SPECIAL FLOOD HAZARD AREA AS DETERMINED BY THE FEDERAL EMERGENCY MANAGEMENT AGENCY.


FLOOD HAZARD: ZONE X
 MAP: 3710056800K - PANEL: 0568
 EFFECTIVE: 3 OCT. 2006

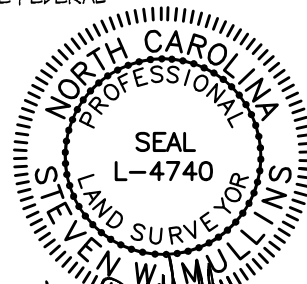

St. W. Mullins



NORTH
 FLAT BOOK 2023, PAGES 172-174

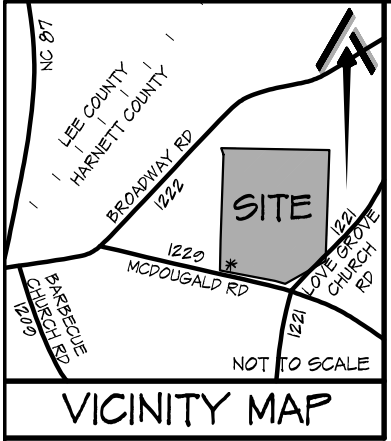

VICINITY MAP



PROPERTY CURRENTLY ZONED:
 RESIDENTIAL AGRICULTURAL - RA-20R

- MINIMUM BUILDING SETBACKS
- FRONT = 35'
 - SIDE = 10'
 - REAR = 25'
 - STREET SIDE = 20'

REFERENCE:
 LOT 1
 WEST PRESERVE
 DEED BOOK 3055, PAGE 682
 PLAT BOOK 2023, PAGES 172-174

PROPERTY SERVICED BY:
 PUBLIC WATER
 PRIVATE SEPTIC

RUSSELL MCLEAN
 DEED BOOK 1381, PAGE 148
 PLAT BOOK 2018, SLIDE 27
 PIN: 0570-03-2734-000

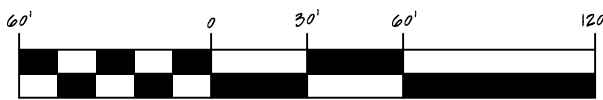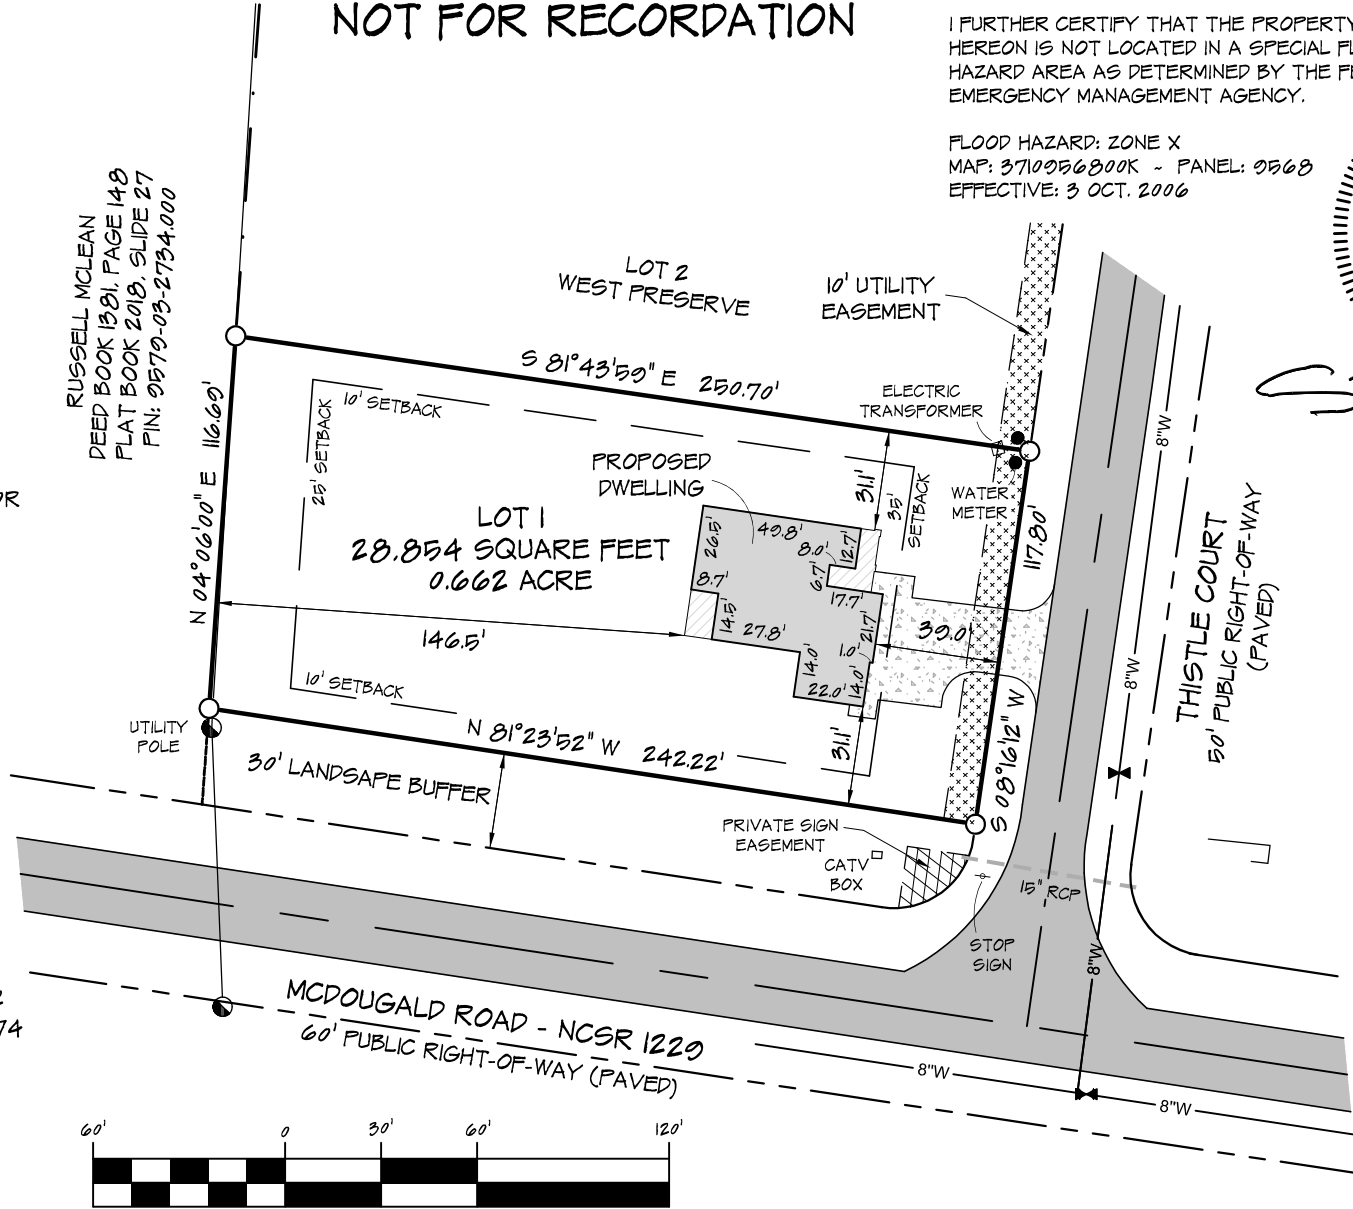

1 INCH = 60 FEET

SITE PLAN		CURRENT OWNER:		REVISIONS:		PROFESSIONALLY SURVEYED BY:	
LOT 1 WEST PRESERVE THISTLE COURT		LOVE GROVE DEVELOPMENT, INC. 350 WAGONER DRIVE FAYETTEVILLE, NC 28303				ATLAS SURVEYING AND MAPPING 1503 OLD CARBANTON ROAD SANFORD, NC 27330 910 478-3045 FIRM: 1458 ATLASSURVEYINGANDMAPPING@GMAIL.COM	
CITY LIMITS: NONE	COUNTY: HARNETT	DRAWN BY: SWM 1 CHECKED BY: SWM 2					
STATE: NORTH CAROLINA	TOWNSHIP: BARBECUE						
PIN: 0565-62-1807.000	DATE: 2 MAY 2023	SCALE: 1" = 50'	PROJECT: 23-023				