


BUILDER SHALL VERIFY ALL DIMENSIONS AND CONDITIONS AT TIME OF CONSTRUCTION.

ALL CONSTRUCTION SHALL CONFORM TO THE 2018 EDITION OF THE NC STATE BUILDING CODE.

CODES GOVERN OVER DRAWINGS.
DIMENSIONS GOVERN OVER SCALE.

VERIFY ALL MECHANICAL REQUIREMENTS BEFORE FRAMING.

YUNCANNON DESIGNS DOES NOT ASSUME LIABILITY FOR ANY DEVIATION OF OR CONSTRUCTION METHODS OF THESE PLANS.

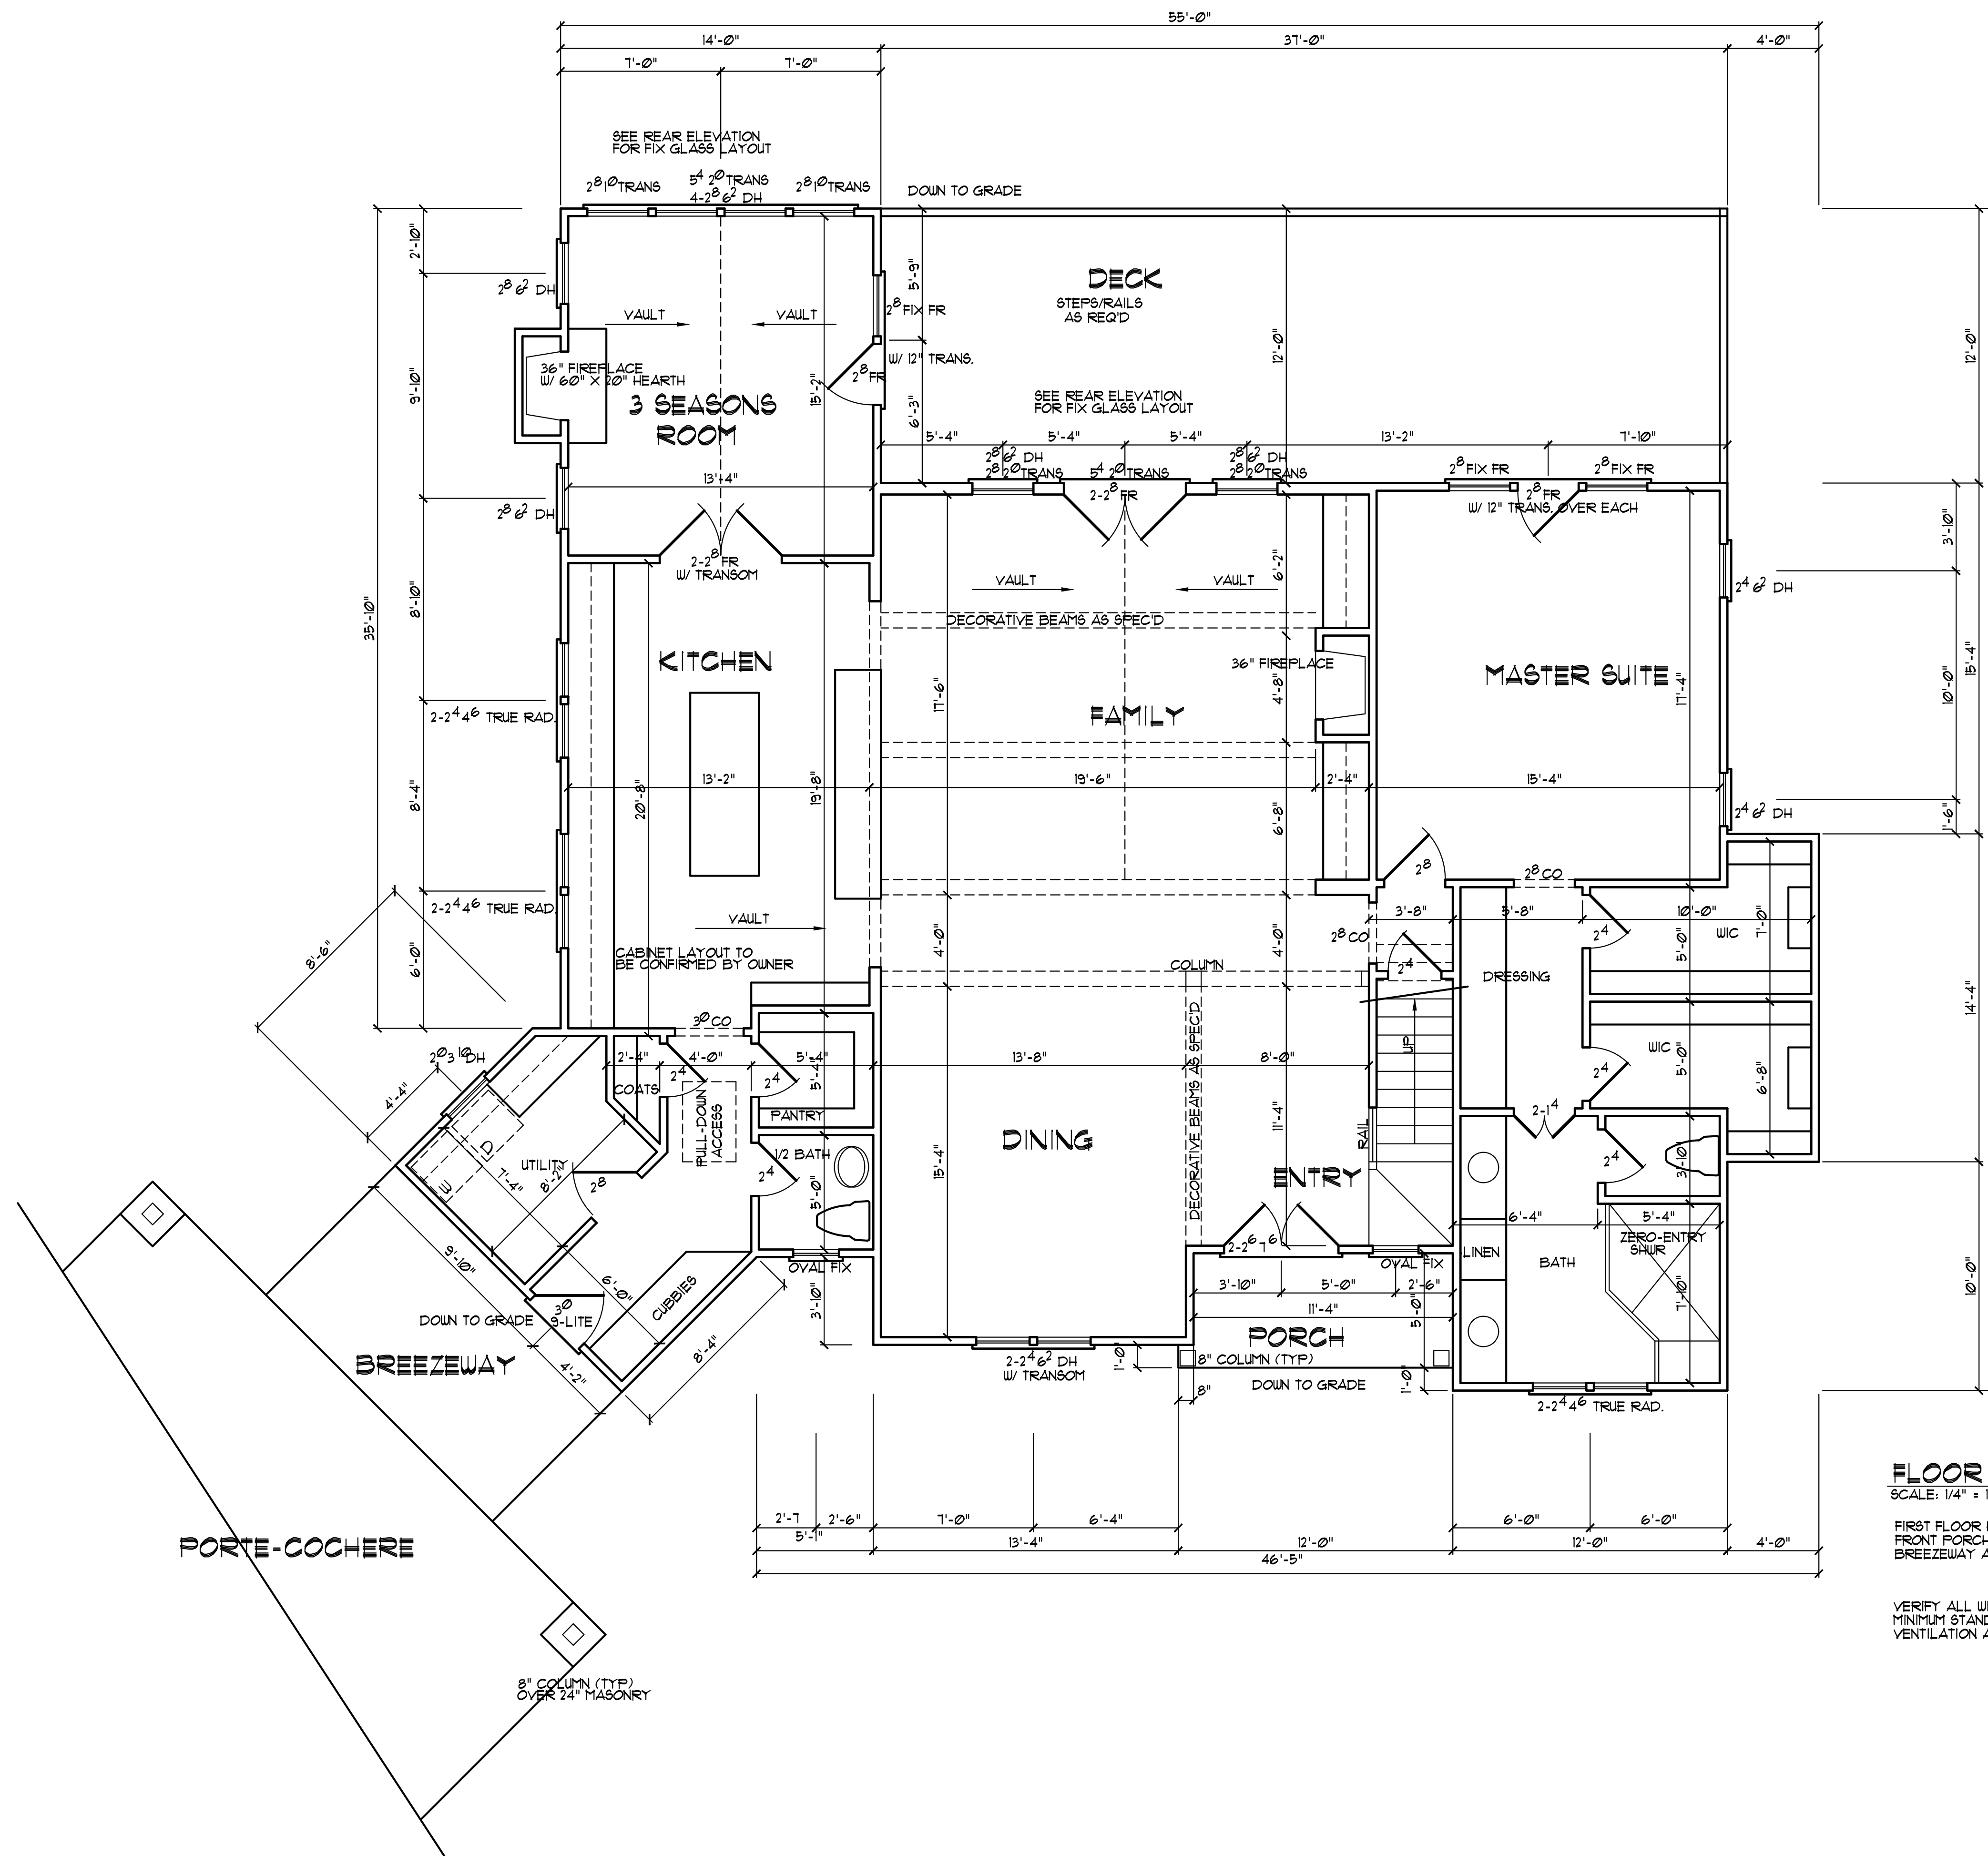

FLOOR PLAN

SCALE: 1/4" = 1'-0"

FIRST FLOOR HEATED AREA: 2154 SQ. FT.
FRONT PORCH AREA: 571 SQ. FT.
BREEZEWAY AREA: 112 SQ. FT.

VERIFY ALL WINDOW SIZES MEET MINIMUM STANDARDS FOR LIGHT, VENTILATION AND EGRESS.

NOTE

- 1) 9'-0" CEILING HEIGHT
- 2) FRAME WINDOWS AT 3'-8" ABOVE FINISHED FLOOR
- 3) DOUBLE ALL DOORS PARALLEL TO WALLS ABOVE
- 4) USE TEMPERED GLASS AT TUB & SHOWER AREAS & WITH UGLS LESS THAN 8" ABOVE FINISHED FLOOR WITH MORE THAN 9 SQ. FT. OF GLASS AND UGLS WITHIN 2' OF SLIDING DOORS
- 5) USE DOORS AS HEADERS WITH UGL ON STRUCTURAL SHEETS
- 6) ATTIC ACCESS 22"X30" MINIMUM
- 7) SILLS AND PLATES TO BE 8" OR MORE ABOVE GRADE OR BE TREATED MATERIAL
- 8) SIDING TO BE MINIMUM 6" ABOVE GRADE
- 9) DOOR FROM GARAGE TO HOUSE TO BE 20 MINUTE FIRE RATED. ADD 1/2" SHEETROCK ON ALL WALLS & CEILING BOTTOM TO GARAGE & HEATED SPACE
- 10) MINIMUM 6" SIDE CLEARANCE FROM CENTER LINE OF WATER CLOSET
- 11) PROVIDE TREATED BAND AT CONCRETE SLAB

Aristide, Tom and Cathy
1008 Joe Collins Road
Lillington, NC

YUNCANNON DESIGNS
CUSTOM HOME PLANS
FLUJAY-VARINA, NC - (919) 421-1314

DRAWN BY: WRY
CHK'D BY:
DATE: 10/25/23
REVISIONS:

SHEET
A-3

Plan No. 2538-15