






FRONT ELEVATION
SCALE 1/4" = 1'-0"

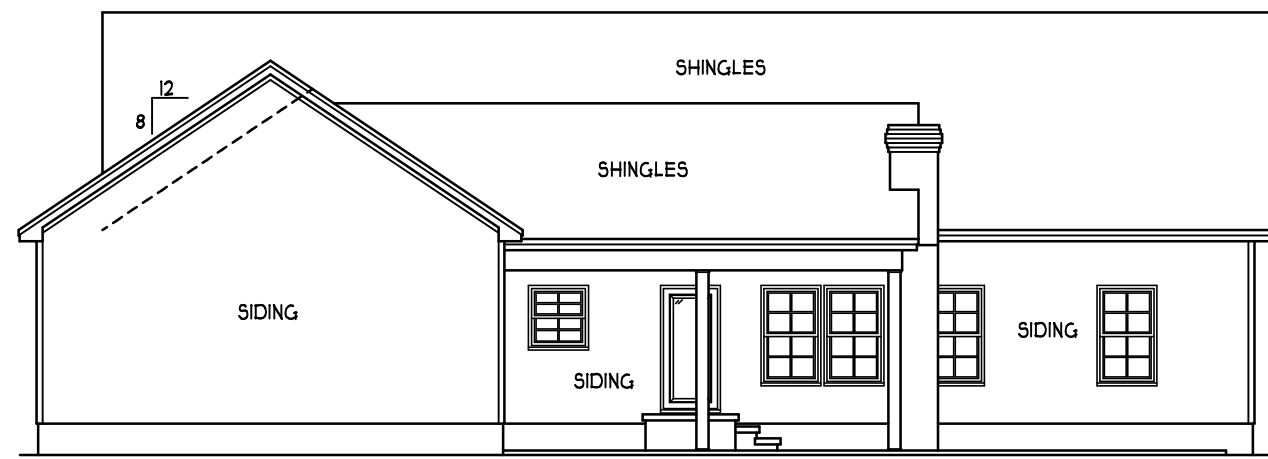

REAR ELEVATION
SCALE 1/8" = 1'-0"

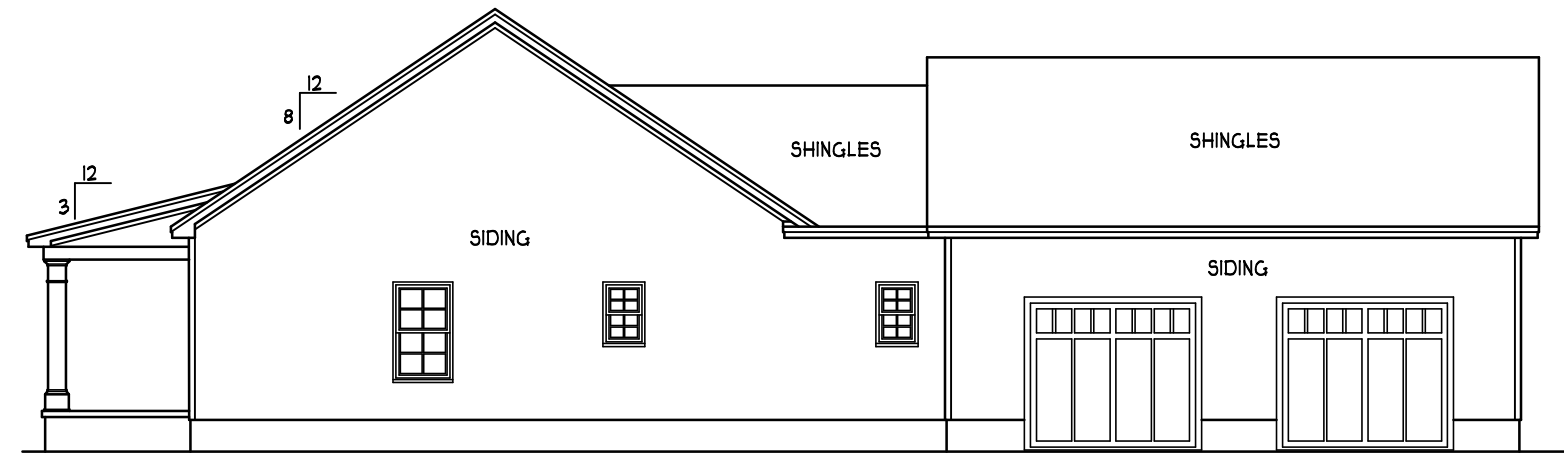

RIGHT ELEVATION
SCALE 1/8" = 1'-0"

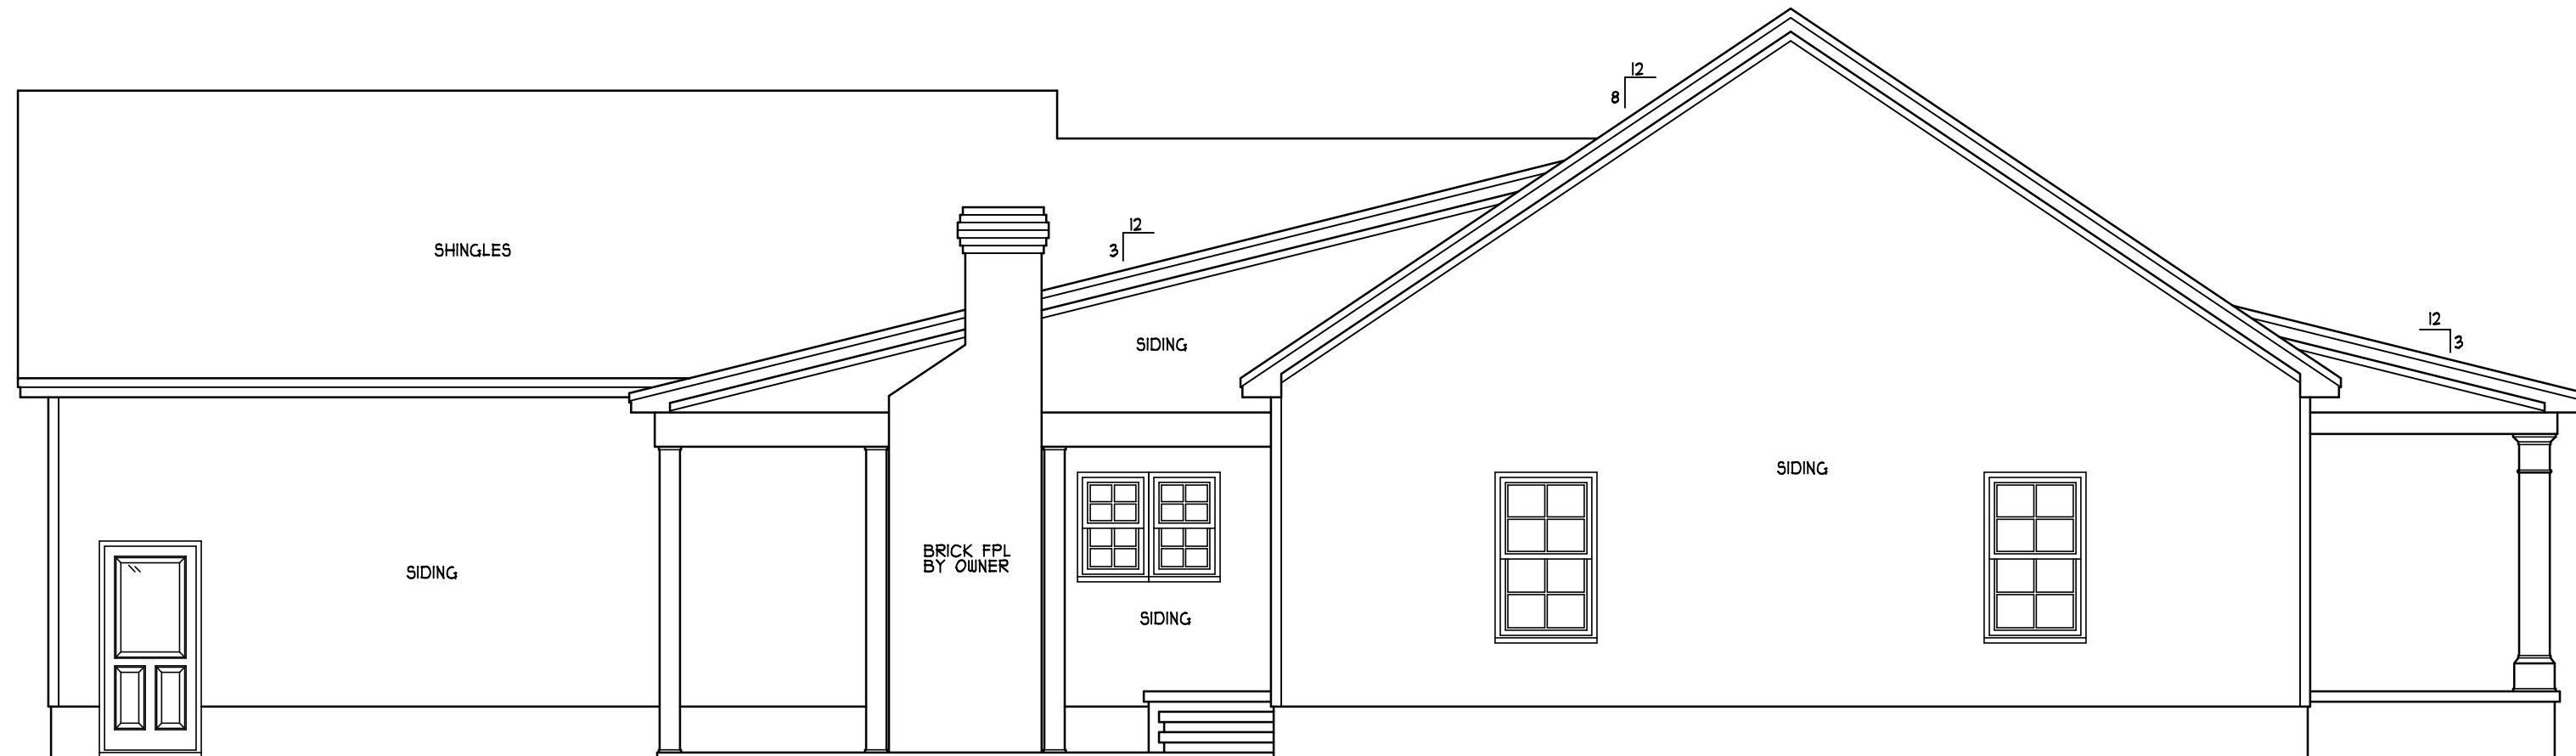

LEFT ELEVATION
SCALE 1/4" = 1'-0"

ENERGY COMPLIANCE
ZONE 3 = MAX. GLAZING U-FACTOR .35
R-VALUE = CEILING R38, WALLS R15, FLOORS R19
FOR JOHNSTON, SAMPSON, WAYNE COUNTY
ZONE 4 = MAX. GLAZING U-FACTOR .35
R-VALUE = CEILING R38, WALLS R15, FLOORS R19
FOR WAKE, DURHAM, ORANGE COUNTY

ATTIC VENTILATION:
THE NET FREE VENTILATING AREA SHALL BE NOT LESS THAN 1 TO 150 OF THE AREA OF THE SPACE VENTILATED EXCEPT THAT THE AREA MAY BE 1 TO 300 PROVIDED AT LEAST 50 PERCENT OF THE REQUIRED VENTILATING AREA IS PROVIDED BY VENTILATORS LOCATED IN THE UPPER PORTION OF THE SPACE TO BE VENTILATED AT LEAST 3 FEET ABOVE EAVE OR CORNICE VENTS WITH THE BALANCE OF THE REQUIRED VENTILATION TO BE PROVIDED BY EAVE OR CORNICE VENTS.
GROSS ATTIC AREA TO BE VENTILATED 3798 SQ.FT.
3798/150 = 25.32 SQ.FT. NET FREE AREA

TRACY & KATHY
HAMILTON RESIDENCE


#2320

= 2320
= 213
= 440
= 825

SQUARE FOOTAGE:
FIRST FLOOR
FRONT PORCH
COVD PATIO
DBL GARAGE

DESIGNED BY:
HEATHER or JOHANNATHAN HALL
165 HEATHERSTONE CT
BENSON NC 27504
(919) 207-1403

H SQUARED HOME DESIGN, INC.

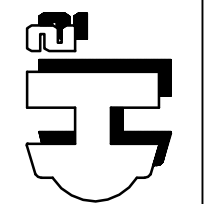

THIS PLAN HAS BEEN DRAWN IN ACCORDANCE WITH NORTH CAROLINA STATE RESIDENTIAL BUILDING CODES 2008 EDITION.


ANY DEVIATION OF THIS PLAN, DIMENSIONS OR OTHERWISE, H SQUARED HOME DESIGN, INC. IS NOT LIABLE.

This plan is to be built by the homeowner or builder as cited in this title block only. Not released for multiple builds.

DATE: 05/01/23


1 STORY

FILE: 022123

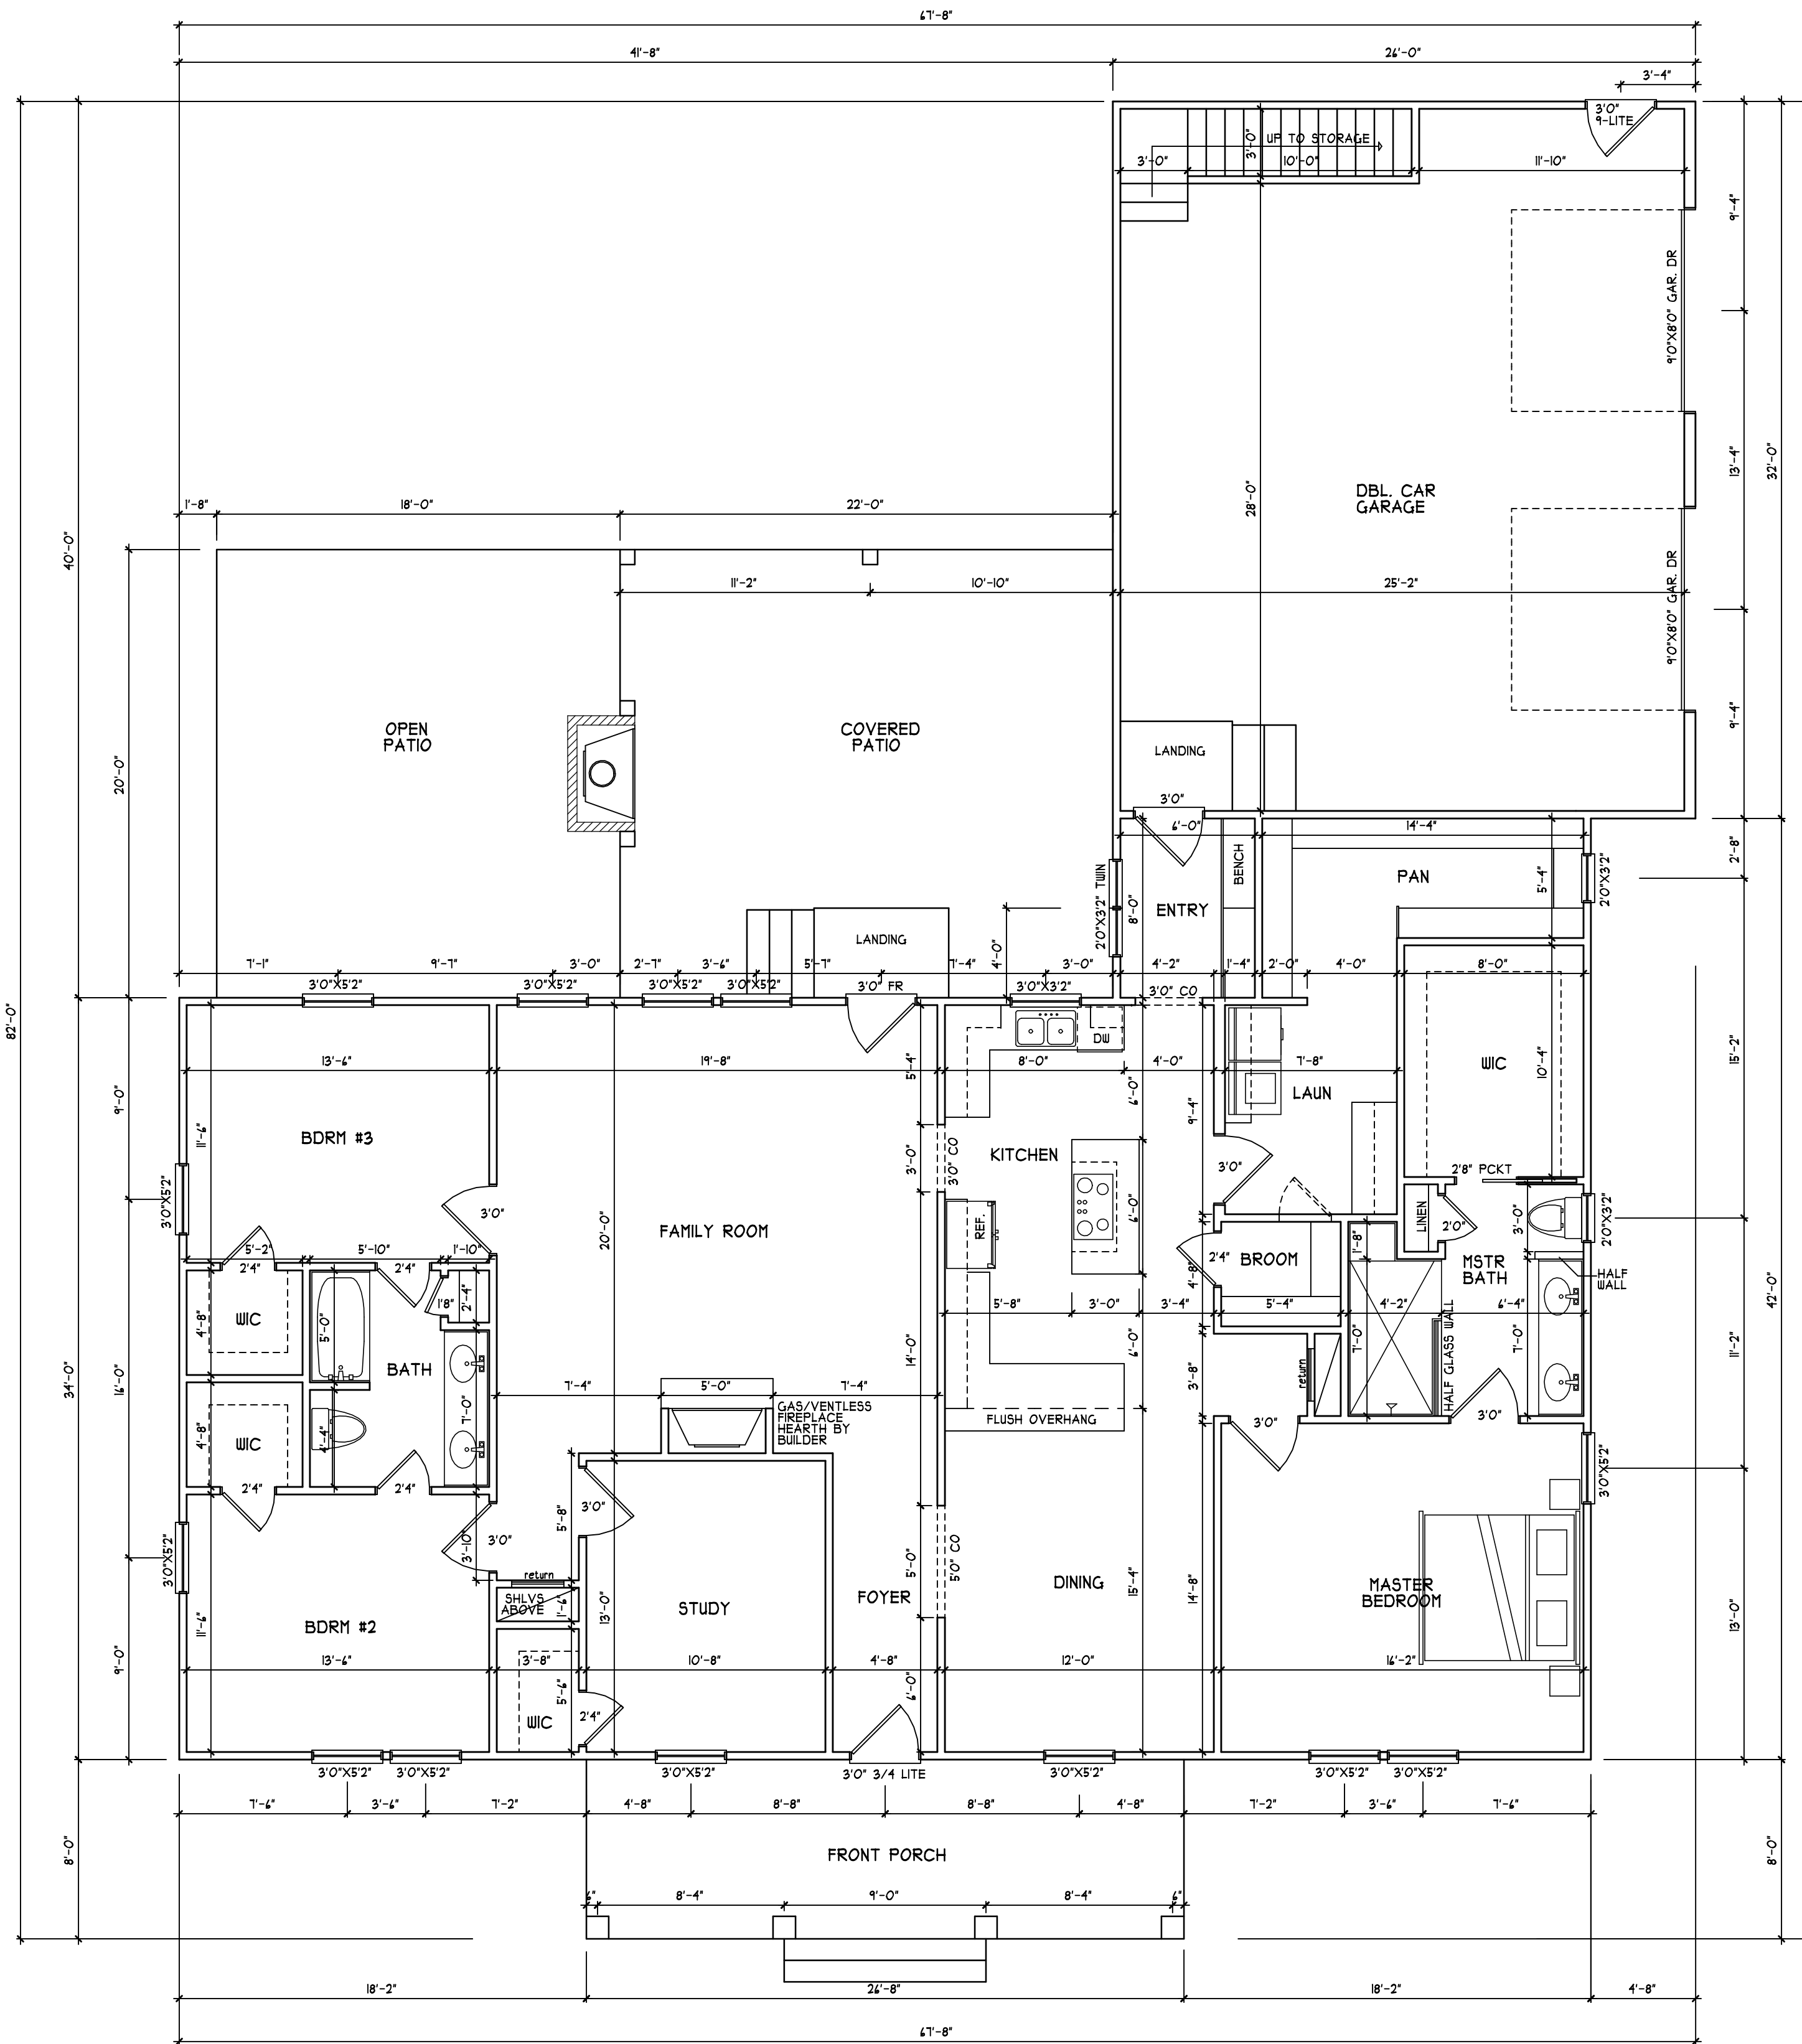


FIRST FLOOR PLAN
 SCALE 1/4" = 1'-0"

TRACY & KATHY HAMILTON RESIDENCE	
#2320	
HEATED FOOTAGE: #2320 SQUARE FOOTAGE: = 2320 FRONT PORCH = 213 COVERED PATIO = 440 DBL GARAGE = 825	
DESIGNED BY: HEATHER or JOHANNATHAN HALL 165 HEATHERSTONE CT BENSON NC 27504 (919) 207-1403	
THIS PLAN HAS BEEN DRAWN IN ACCORDANCE WITH NORTH CAROLINA STATE RESIDENTIAL BUILDING CODES 2008 EDITION.	
ANY DEVIATION OF THIS PLAN, DIMENSIONS OR OTHERWISE, H SQUARED HOME DESIGN, INC. IS NOT LIABLE. This plan is to be built by the homeowner or builder as cited in this title block only. Not released for multiple builds.	
DATE:	05/01/23
FILE:	022123
1 STORY	

 

ROOF PLAN
SCALE 1/4" = 1'-0"

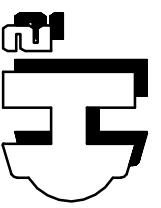		DESIGNED BY: HEATHER or JONATHAN HALL 165 HEATHERSTONE CT BENSON NC 27504 (819) 207-1403		SQUARE FOOTAGE: FIRST FLOOR = 2320 FRONT PORCH = 213 COVD PATIO = 440 DBL GARAGE = 825		HEATED FOOTAGE: #2320		TRACY & KATHY HAMILTON RESIDENCE	
THIS PLAN HAS BEEN DRAWN IN ACCORDANCE WITH NORTH CAROLINA STATE RESIDENTIAL BUILDING CODES 2008 EDITION.									
ANY DEVIATION OF THIS PLAN, DIMENSIONS OR OTHERWISE, H SQUARED HOME DESIGN, INC. IS NOT LIABLE.			This plan is to be built by the homeowner or builder as cited in this title block only. Not released for multiple builds.						
DATE:		05/01/23							
FILE:		022123							
		1 STORY							