
Blanco



Initial Application Date:	Production .	Application #			
	COUNTY OF HARNETT	RESIDENTIAL LAND USE APPLI	CU#_		
Central Permitting 420 McKin	ney Pkwy, Lillington, NC 27646	Phone: (910) 893-7526 ext:1	Fax: (910) 893-2793	www.harnett.org/permits	
"A RECORDED SURVEY MAP, F	ECORDED DEED (OR OFFER TO P	URCHASE) & SITE PLAN ARE REQUIRE	D WHEN SUBMITTING A LA	ND USE APPLICATION**	
LANDOWNER: LGI Homes		Mailing Address: 1450 La	ke Robbins Driv	e Ste 430	
Cily: The Woodlands	State: TX Zip: 77380	O Conlact No: 919-520-8406	Emall: ollver.h	udson@lgihomes.com	
APPLICANT*:	Mailing A	ddress:			
City:					
ADDRESS: 292 Barnsley R					
Zoning: Fload:		ASSET DA CONTROL CONTROL TO THE SECOND OF TH			
Setbacks - Front: Back:	Side:Carno	ori			
PROPOSED USE:				Monolithic	
SFD: (Size 36.84 x 51.25) # Bed	rooms: 3 # Baths: 2 Basem	ent(w/wo bath): Garage: ✓	Deck: Crawl Space	Slab: Slab:	
LOS RAPIDADES TO TO TO THE PERSON OF	to a so bolida los	Williamon (a cluser () yes ()	no (ii yea add in willi # badrooms)	
☐ Modular: (Sizex) #	Bedrooms# BalhsBa	sement (w/wo bath) Garage:_	Site Bullt Deck:	On Frame Off Frame	
AS WELL WAS A TO	(is the second floor h	nished? () yes () no Any o	ther site built additions?	() yes () no	
Manufactured Home:SW	DWTW (Sizex_) # Bedrooms: Garage:	(site built?) De-	ck:(site built?)	
D Duplex: (Size x) No	. Buildings:	No. Bedrooms Per Unit:	MO-1/2011	i slotet	
		Hours of Operation:			
		***************************************	Closets	in addition? () yes () no	
1614 A 1113 S G at					
Water Supply: County	Existing Well New W	ell (# of dwellings using well) *Must have oper	able water before final	
Water Supply:/ County Sewage Supply: New Septic T (Corrupted Environm	ank Expansion Rel	o Complete New Well Application a ocationExisting Septic Tank	at the same time as New ✓ County Sewer	Tenk)	
(Complete Environm Does owner of this track of land, own	ental Health Chacklist on other land that contains a manufact	rside of application if Septic) ured home within five hundred feet	(500') of tract listed abo	ove? () yes (_\/_) no	
Does the property contain any eases	ments whether underground or	overhead (v) yes () no		on officers Palacias (American	
Structures (existing or proposed); Si	ngle family dwellings; Prop	osed Manufactured Homes:_	Other	(specify):	
If permits are granted I agree to con	form to all ordinances and law	s of the State of North Carolina reg	ulaling such work and I	he specifications of plans submitted.	
I hereby state that foregoing statem	ints are accurate and correct to			raise information is provided.	
SIG	nature of Owner or Owner's	Agent	6/1/2023 Date		
kar beundary information, he	use location, underground o	royerhead easements, otc. The	county or its amployed	ropperty: Including but not halled as are not responsible for any add	
. 777	is application expires 6 mor	the from the Initial date if norm	s baye not been lestic	all.	

APPLICATION CONTINUES ON BACK

strong roots • new growth

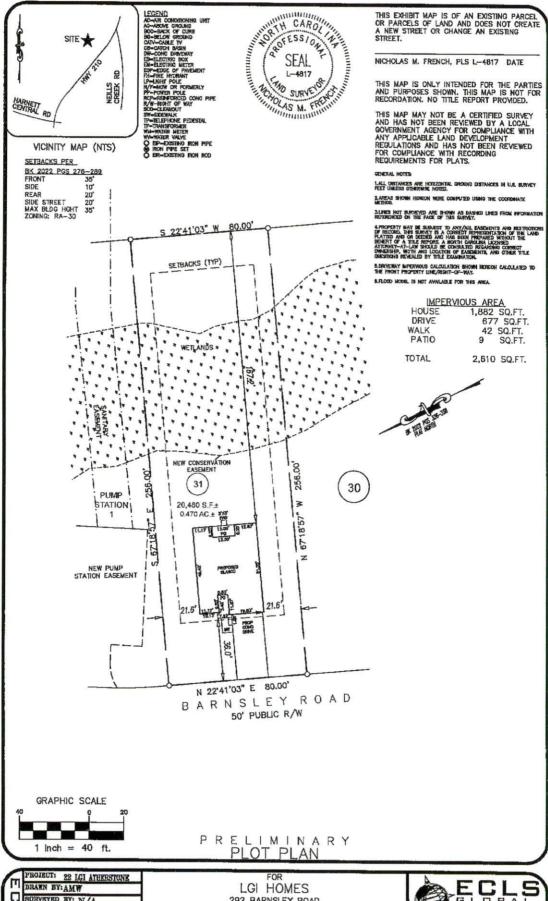

PROJECT: 22 IGI ATHERSTONE

DRAWN BY: AMW

SORVEYED BY: N/A

SCALE: 1"=40'

IN N/A DREED WORK: DWG DATE:

N-B-23

292 BARNSLEY ROAD
LOT 31 ATHERSTONE SUBDIMSION
BLACK RIVER TWP., HARNETT CO., NC
BK. 2022 PG. 326-(331)-338, PIN#0662.46.1715.000

