


**WHEN SLAB FOUNDATION PLAN IS USED
BUILDERS ARE TO ADJUST HEATING AND COOLING SYSTEM
USE UNIT LOCATED IN ATTIC AREA AND FEED
DUCTS AND RETURNS THRU ATTIC AREAS AND FLOOR SYSTEM AREAS**

ELECTRICAL LEGEND		
PROVIDE BURGLAR/SMOKE AND FIRE DETECTORS AS PER MANUFACTURER'S SPECIFICATIONS. PROVIDE CENTRAL VACUUM SYSTEM AS PER MANUFACTURER'S SPECIFICATIONS. ALL FANS ARE TO BE CONTROLLED BY VAR/SPEED AND DIRECTIONAL SWITCHES		
☉ SURF. MOUNTED LIGHT	⊖ TYPICAL WALL RECEPT.	Ⓢ TYPICAL SWITCH
○ RECESSED LIGHT	⊖ TOP 1/2 HOT W/SWITCH	Ⓢ 3-WAY SWITCH
⊙ EYEBALL LIGHT	⊖ CEILING RECEPTACLE	Ⓢ 4-WAY SWITCH
☉ FAN/LIGHT COMB.	⊖ FLOOR RECEPTACLE	Ⓢ DIMMER SWITCH
— FLUORESCENT TUBE	⊖ WATERPROOF RECEPT.	Ⓢ ELEC. PANEL BOX
□ FLUOR. LIGHT FIXTURE	⊖ GROUND FAULT	Ⓢ T.V. CABLE RECEPT.
⊖ EXHAUST FAN	⊖ DISPOSAL UNIT	⊖ TELEPHONE JACK
⊖ CL'G. FAN	⊖ 220 VOLT RECEPTACLE	⊖ COMPUTER JACK
☉ FLOOD LIGHT		

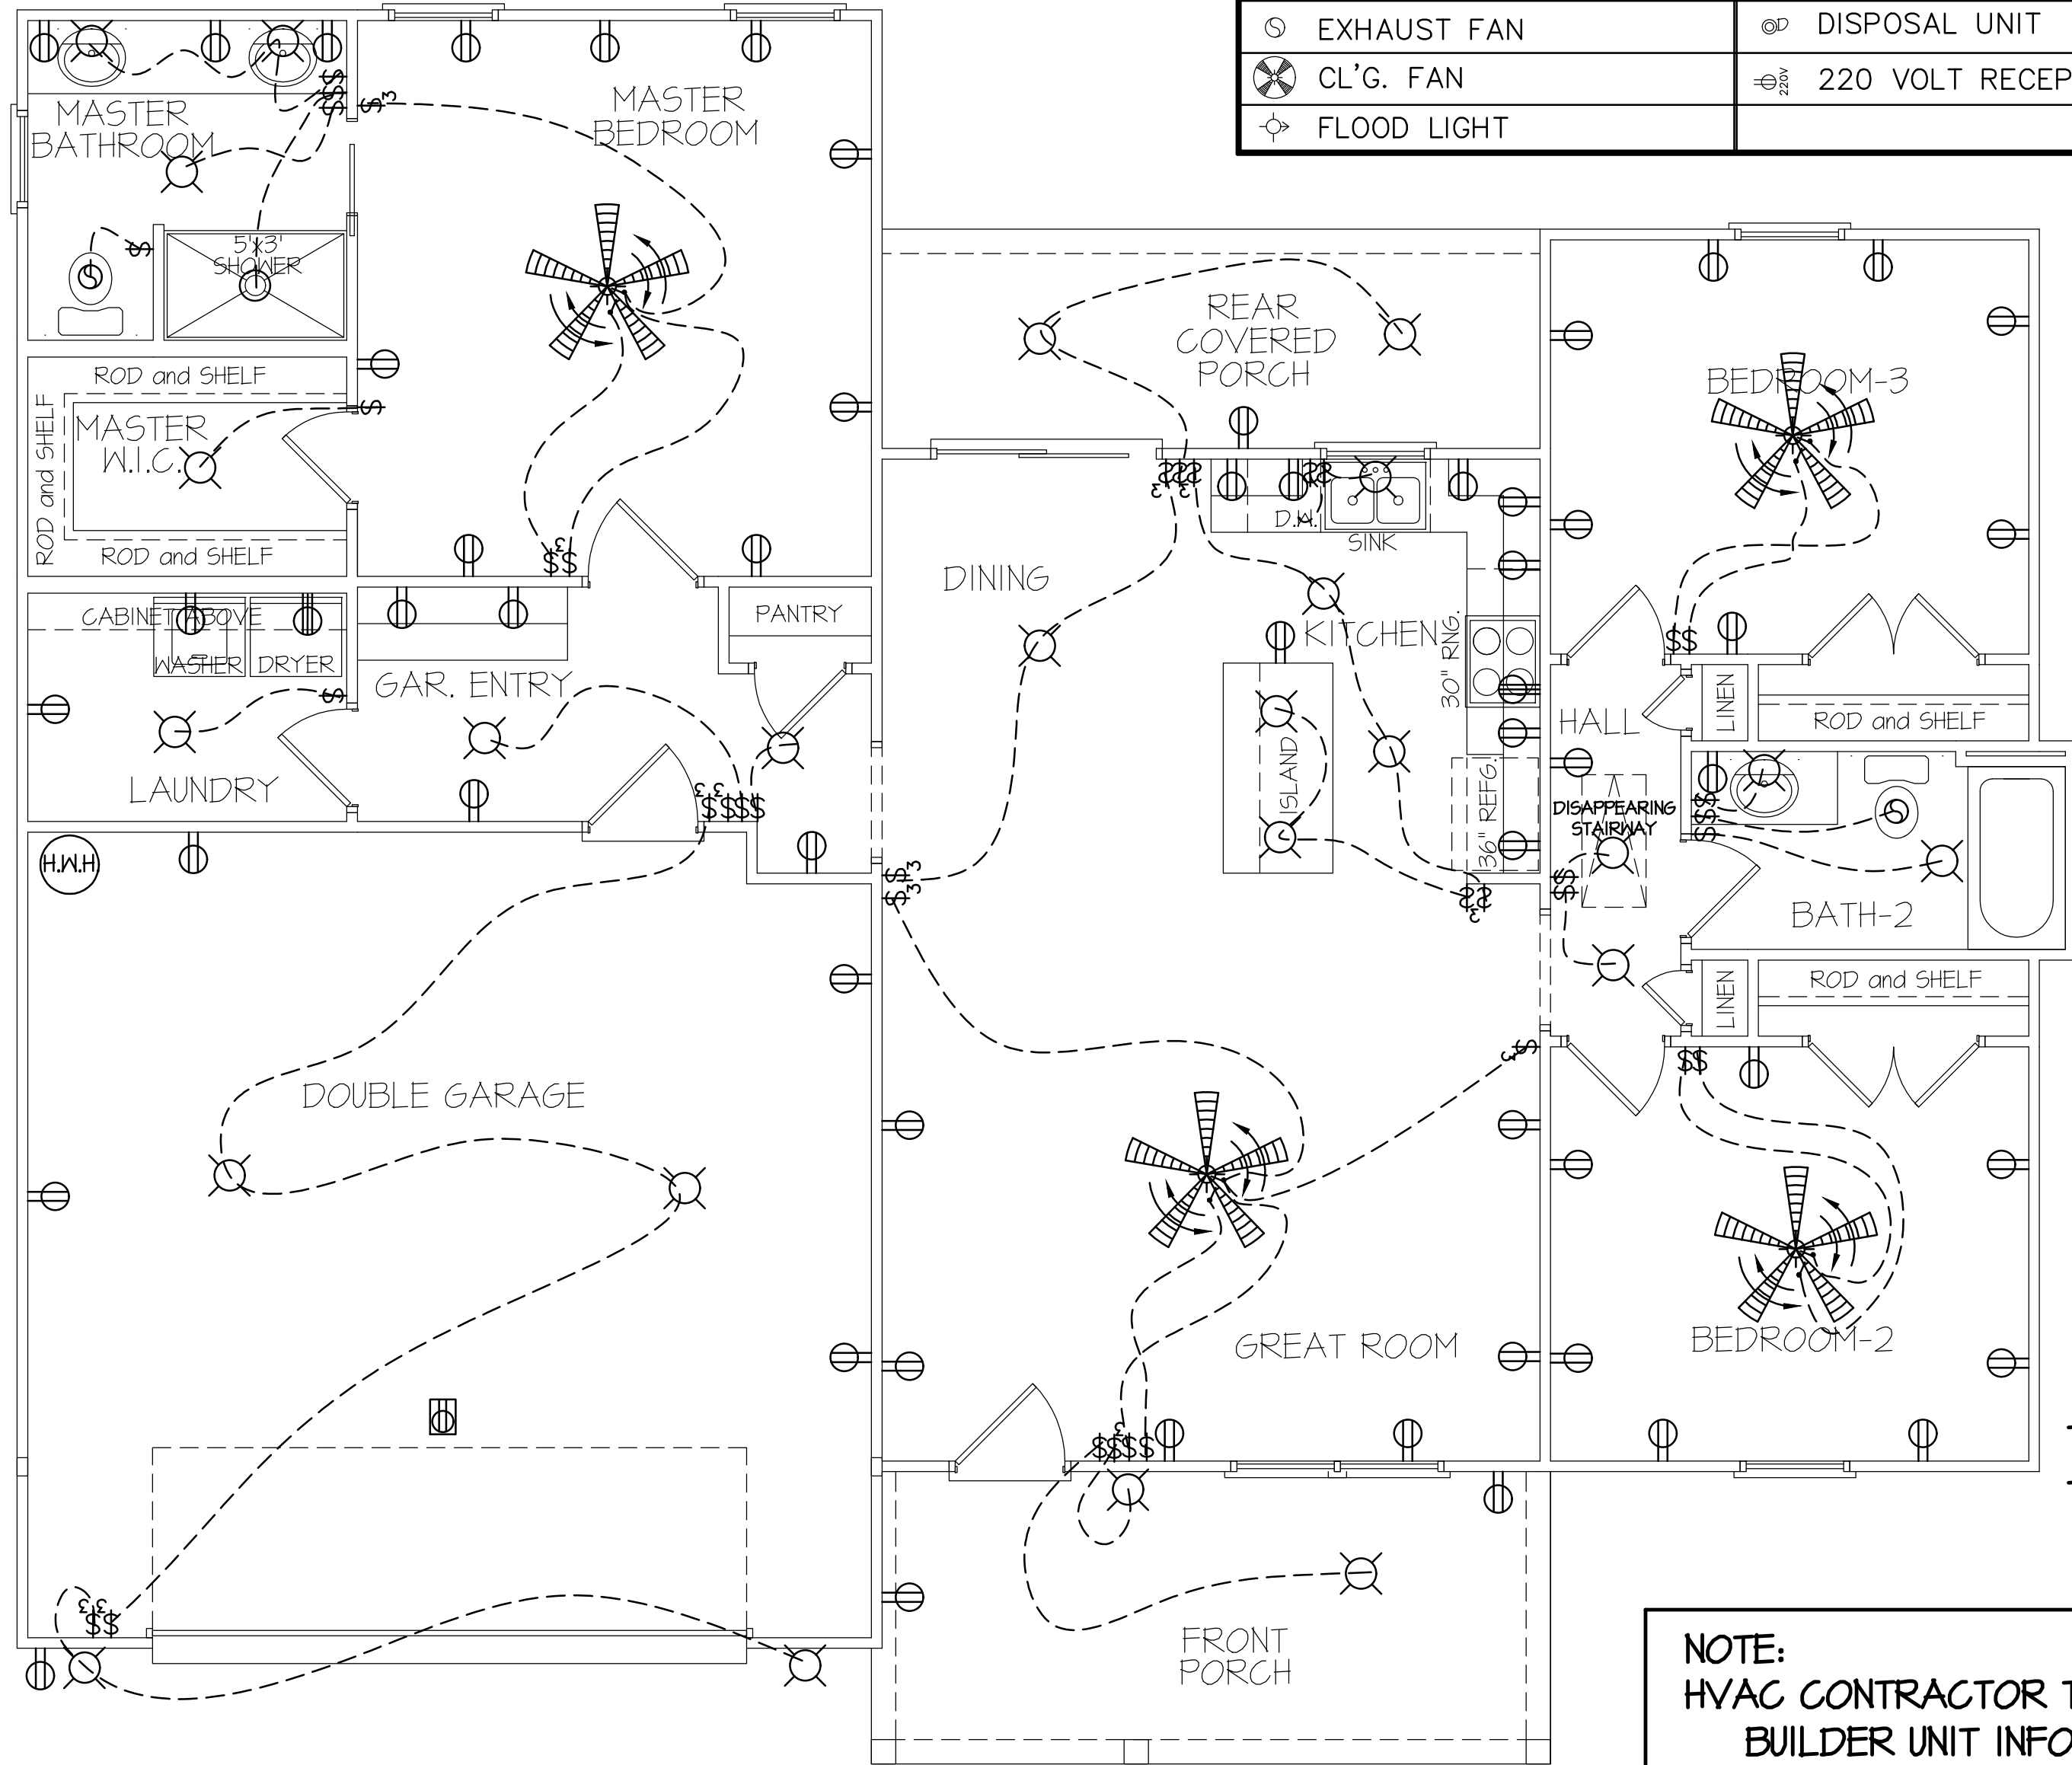

**ELECTRICAL & HVAC
FLOOR PLAN**

SCALE: 1/4" = 1'-0"


FLOOR-FRAME HEATED S.F. = 1517 s.f.
DOUBLE GARAGE = 519 s.f.
FRONT PORCH = 73 s.f.
REAR PORCH = 108 s.f.

TOTAL HEAT GAIN = 24,424 B.T.U.H.
TOTAL HEAT LOSS = 38,608 B.T.U.H.

NOTE:
HVAC CONTRACTOR TO VERIFY and PROVIDE OWNERS and
BUILDER UNIT INFORMATION, BTUH REQUIREMENTS, and
DUCT LAYOUTS BEFORE CONSTRUCTION BEGINS.

DATE:
MAY 1, 2023

WELLONS HOMES
P.O. BOX 730
DUNN, N.C. - 28335
O: (910) 892-3123 FAX: (910) 892-5032
© 2023, WELLONS HOMES

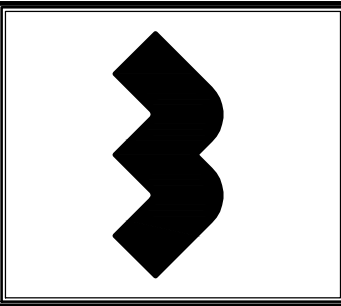

FARMHOUSE~II
(GARAGE LEFT)

PLAN:
SHEET NO.
4