


**WHEN SLAB FOUNDATION PLAN IS USED  
BUILDERS ARE TO ADJUST HEATING AND COOLING SYSTEM  
USE UNIT LOCATED IN ATTIC AREA AND FEED  
DUCTS AND RETURNS THRU ATTIC AREAS AND FLOOR SYSTEM AREAS**

| <b>ELECTRICAL LEGEND</b>   |                            |                     |
|--|----------------------------|---------------------|
| PROVIDE BURGLAR/SMOKE AND FIRE DETECTORS AS PER MANUFACTURER'S SPECIFICATIONS.<br>PROVIDE CENTRAL VACUUM SYSTEM AS PER MANUFACTURER'S SPECIFICATIONS.<br>ALL FANS ARE TO BE CONTROLLED BY VAR/SPEED AND DIRECTIONAL SWITCHES |                            |                     |
| ⊕ SURF. MOUNTED LIGHT  | ⊖ TYPICAL WALL RECEP.      | Ⓢ TYPICAL SWITCH    |
| ○ RECESSED LIGHT   | ⊖ TOP 1/2 HOT W/SWITCH     | Ⓢ 3-WAY SWITCH      |
| ⊕ EYEBALL LIGHT  | ⊖ CEILING RECEPTACLE       | Ⓢ 4-WAY SWITCH      |
| ⊕ FAN/LIGHT COMB.  | ⊖ FLOOR RECEPTACLE         | Ⓢ DIMMER SWITCH     |
| — FLUORESCENT TUBE   | ⊖ WATERPROOF RECEP.        | Ⓢ ELEC. PANEL BOX   |
| □ FLUOR. LIGHT FIXTURE   | ⊖ GROUND FAULT             | Ⓢ T.V. CABLE RECEP. |
| ⊖ EXHAUST FAN  | ⊖ DISPOSAL UNIT            | ⊖ TELEPHONE JACK    |
| ⊖ CL'G. FAN  | ⊖ 220V 220 VOLT RECEPTACLE | ⊖ COMPUTER JACK     |
| ⊕ FLOOD LIGHT  |                            |                     |

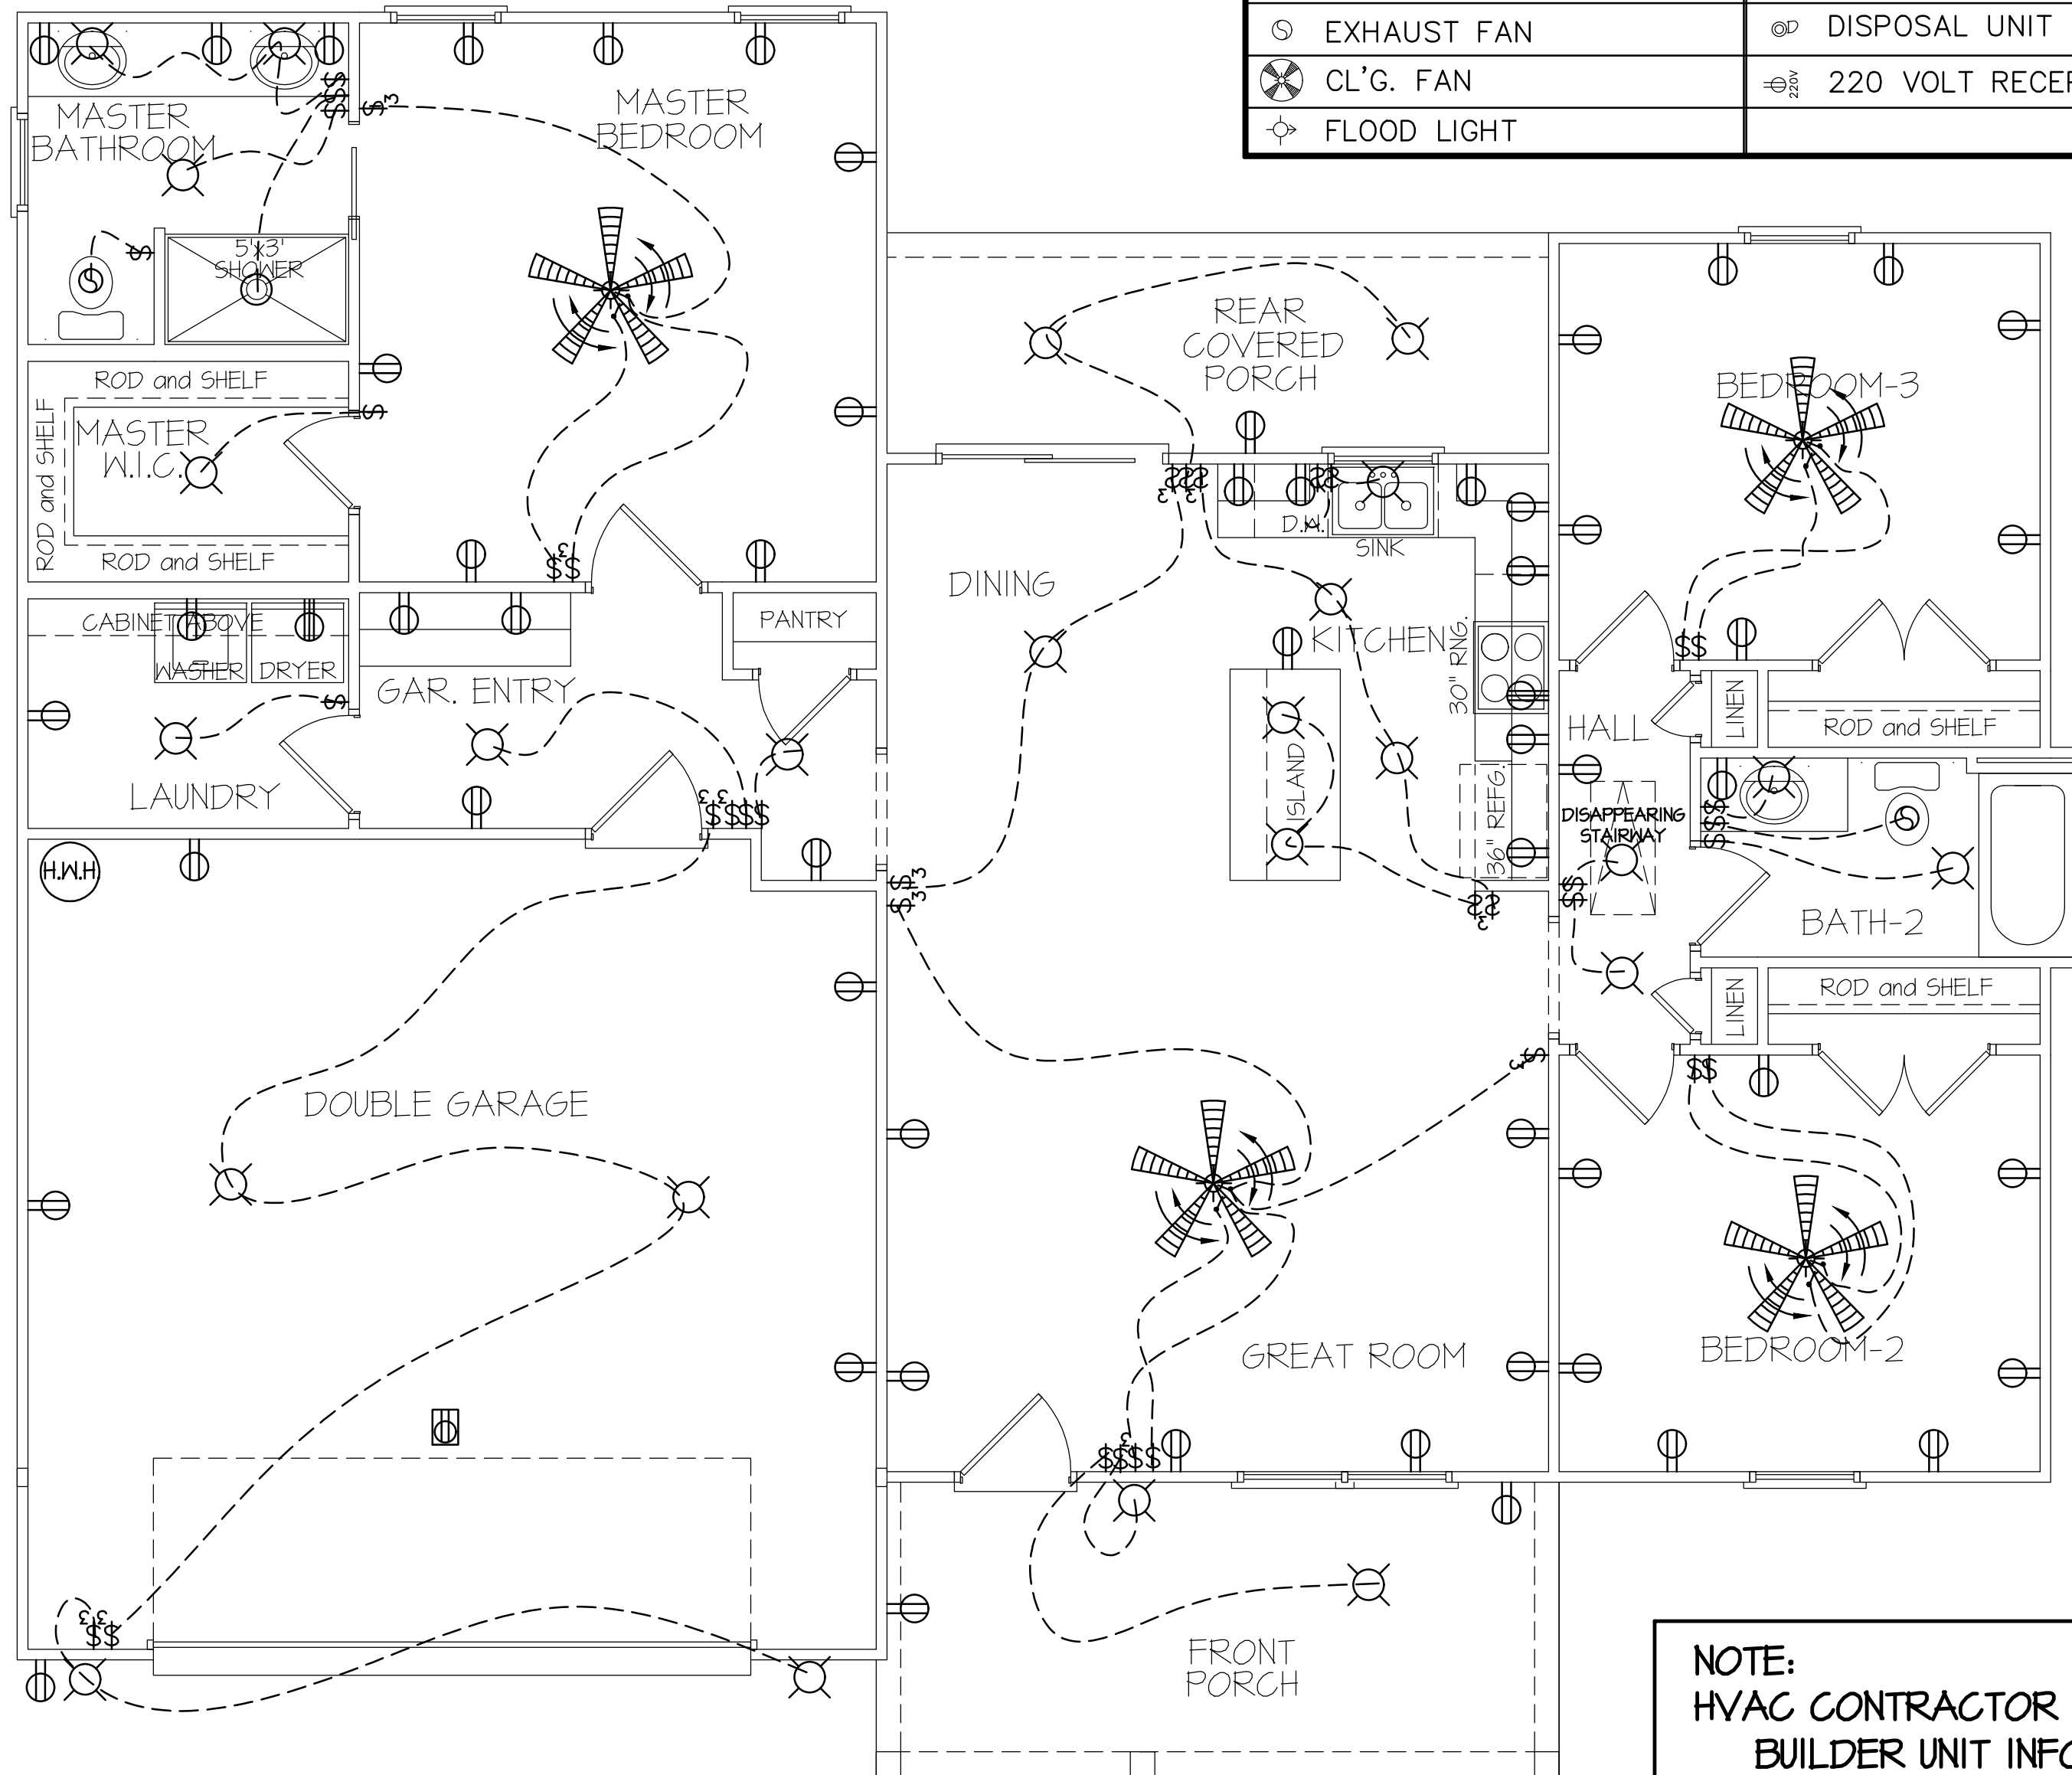

**ELECTRICAL & HVAC  
FLOOR PLAN**

SCALE: 1/4" = 1'-0"


FLOOR-FRAME HEATED S.F. = 1517 s.f.  
 DOUBLE GARAGE = 519 s.f.  
 FRONT PORCH = 73 s.f.  
 REAR PORCH = 108 s.f.

TOTAL HEAT GAIN = 24,424 B.T.U.H.  
 TOTAL HEAT LOSS = 38,608 B.T.U.H.

**NOTE:**  
 HVAC CONTRACTOR TO VERIFY and PROVIDE OWNERS and  
 BUILDER UNIT INFORMATION, BTUH REQUIREMENTS, and  
 DUCT LAYOUTS BEFORE CONSTRUCTION BEGINS.

DATE:  
 MAY 1, 2023

**WELLONS HOMES**  
 P.O. BOX 730  
 DUNN, N.C. - 28335  
 O: (910) 892-3123 FAX: (910) 892-5032  
 © 2023, WELLONS HOMES

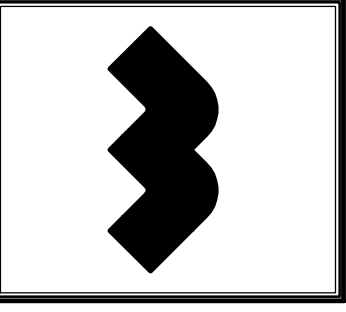

**FARMHOUSE~II**  
 ( GARAGE LEFT )

PLAN:  
 SHEET NO.  
**4**