



Town of Erwin

Zoning Application & Permit

Planning & Inspections Department

Permit #

Rev Sep2014

Each application should be submitted with an attached plot/site plan with the proposed use/structure showing lot shape, existing and proposed buildings, parking and loading areas, access drives and front, rear, and side yard dimensions.

PFL
Review
June 5
th. 3
com

Name of Applicant	DREAM FINDERS HOMES, LLC	Property Owner	DREAM FINDERS HOMES LLC
Home Address	3709 Raeford Road Ste 200	Home Address	3709 Raeford Road Ste 200
City, State, Zip	Fayetteville, NC 28304	City, State, Zip	Fayetteville NC 28304
Telephone	910-486-4864-ext 21423	Telephone	910-486-4864 ext 21423
Email	tamaragreen@dreamfindershomes.com	Email	tamaragreen@dreamfindershomes.com

Address of Proposed Property	95 Mary Raymond Lane		
Parcel Identification Number(s) (PIN)	0596-94-1644	Estimated Project Cost	169499
What is the applicant requesting to build / what is the proposed use of the subject property? Be specific.	New Single Family Home		
Description of any proposed improvements to the building or property	New stick built SFD		
What was the Previous Use of the subject property?	Vacant		
Does the Property Access DOT road?	Yes		
Number of dwelling/structures on the property already	0	Property/Parcel size	.46
Floodplain SFHA <u>Yes</u> xx No	Watershed <u>Yes</u> xx No	Wetlands <u>Yes</u> xx No	
MUST circle one that applies to property	Existing/Proposed Septic System <u> </u> Or Existing/Proposed County/City Sewer		

Owner/Applicant Must Read and Sign

The undersigned property owner, or duly authorized agent/representative thereof certifies that this application and the forgoing answers, statements, and other information herewith submitted are in all respects true and correct to the best of their knowledge and belief. The undersigning party understands that any incorrect information submitted may result in the revocation of this application. Upon issuance of this permit, the undersigning party agrees to conform to all applicable town ordinances, zoning regulations, and the laws of the State of North Carolina regulating such work and to the specifications of plans herein submitted. The undersigning party authorizes the Town of Erwin to review this request and conduct a site inspection to ensure compliance to this application as approved.

Tammy Green	<u>Tammy Green</u>	7/21/2023
Print Name	Signature of Owner or Representative	Date

For Office Use

Zoning District	RD	Existing Nonconforming Uses or Features	
Front Yard Setback	40'	Other Permits Required	<u> </u> Conditional Use <input checked="" type="checkbox"/> Building <u> </u> Fire Marshal <input checked="" type="checkbox"/> Other
Side Yard Setback	12'	Requires Town Zoning Inspection(s)	<input checked="" type="checkbox"/> Foundation <input checked="" type="checkbox"/> Prior to C. of O.
Rear Yard Setback	40'	Zoning Permit Status	<input checked="" type="checkbox"/> Approved <u> </u> Denied
Comments		Fee Paid:	Date Paid: Staff Initials:

Comments	New stick Built SFD
----------	---------------------


Signature of Town Representative: <u>Shirley Beck</u>	Date Approved/Denied: <u>7/21/2023</u>
---	--

- New stick Built SFD
- Please contact Harrold County Development Service to obtain permits 90-892-7525 / MCDOT Driveway Permit need
- Harrold County with install septic system

4. MICHAEL P. GRIFFIN, certify that under my direction and supervision this map was drawn from an actual field survey; that the error of closure of the survey as calculated by coordinates is 1: 10,000+; that the area shown hereon was calculated by coordinates.

Witness my hand and seal this day of MONTH 2023.

BK 2022 PAGE 226-227
HARNETT CO. REGISTRY

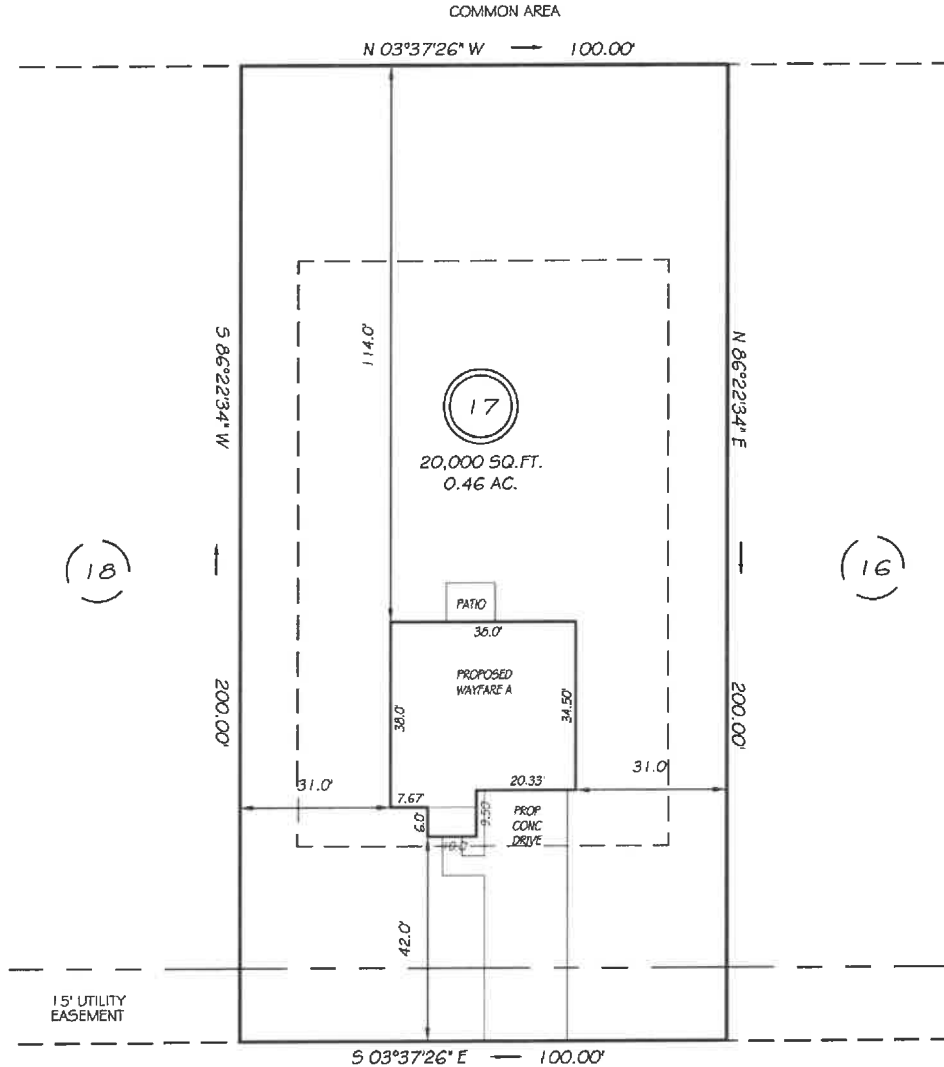

MARY RAYMOND LANE
50' RW (PUBLIC & UTILITY ACCESS)


SETBACKS

FRONT	40'
REAR	40'
SIDE	12'

PRELIMINARY
NOT FOR RECORDATION,
SALES OR CONVEYANCE

LEGEND

EIP	EXISTING IRON PIPE	FES	FLARED END SECTION
IFS	IRON PIPE SET	WM	WATER METER
RAW	RIGHT OF WAY	CO	CLEAN OUT
NF	NOW OR FORMERLY	FH	FIRE HYDRANT
EIS	EXISTING IRON STAKE	CB	CATCH BASIN

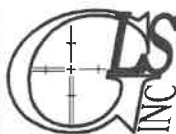

GRIFFIN LAND SURVEYING, INC.

P. O. BOX 148
FUQUAY-VARINA, NC 27526
(919) - 567 - 1963

PLOT PLAN
FOR

DREAM FINDERS HOMES, LLC

SCHABERT CROSSING SUBDIVISION

LOT 17

MARY RAYMOND LANE

ERWIN, N.C.

HARNETT COUNTY DUKE TOWNSHIP

DRAWN BY **KDF**

DATE **7/5/23**

CHECKED BY **MPG**

SCALE **1" = 30'**