

Harnett County Department of Public Health

Improvement Permit

A building permit cannot be issued with only an Improvement Permit PROPERTY LOCATION: 173 Robert Howe ISSUED TO: KB Home Raleigh SUBDIVISION Birchwood Grove EXPANSION NEW 🔀 REPAIR Site Improvements required prior to Construction Authorization Issuance: Type of Structure: SFD (42'x50') Proposed Wastewater System Type: Accepted Projected Daily Flow: 360 Number of Occupants: 6 max Number of bedrooms: 3 Basement Yes Pump Required: Yes No May be required based on final location and elevations of facilities X Five years Permit valid for: Type of Water Supply: Community No expiration Permit conditions: Date: 12/19/23 Authorized State Agent:: The issuance of this permit by the Health Department in no way guarantees the issuance of other permits. The permit holder is responsible for checking with appropriate governing bodies in meeting their requirements. This site is subject to revocation if the site plan, plat, or the intended use changes. The Improvement Permit shall not be affected by a change in ownership of the site. This permit is subject to compliance with the provisions of the Laws and Rules for Sewage Treatment and Disposal and to conditions of this permit. Construction Authorization (Required for Building Permit) The construction and installation requirements of Rules .1950, .1952, .1954, .1955, .1956, .1957, .1958, and .1959 are incorporated by references into this permit and shall be met. Systems shall be installed in accordance with the attached system layout. ISSUED TO: KB Home Raleigh PROPERTY LOCATION: 173 Robert Howe SUBDIVISION Birchwood Grove LOT # 157 Facility Type: SFD (42'x50') ☐ Expansion ☐ Repair Basement? Yes Basement Fixtures? Yes □ No (Initial) Wastewater Flow: 360 Type of Wastewater System** Accepted (See note below, if applicable) Pump to T&J Panel Installation Requirements/Conditions Number of trenches 1 Septic Tank Size 1000 gallons Exact length of each trench 400 feet Trench Spacing: 9 Feet on Center Pump Tank Size _____gallons Trenches shall be installed on contour at a Soil Cover: 12 Maximum Trench Depth of: 24 ____inches (Maximum soil cover shall not exceed (Trench bottoms shall be level to +/-1/4" 36" above the trench bottom) in all directions) Pump Requirements: ft. TDH vs. _____GPM inches below pipe Aggregate Depth: ______ inches above pipe inches total WATER LINES (INCLUDING IRRIGATION) MUST BE 10FT. FROM ANY PART OF SEPTIC SYSTEM OR REPAIR AREA. NO UTILITIES ALLOWED IN INITIAL OR REPAIR DRAIN FIELD AREA. **If applicable: I understand the system type specified is different from the type specified on the application. I accept the specifications of this permit. Owner/Legal Representative Signature: This Construction Authorization is subject to revocation in the site plan, plat, or the intended use changes. The Construction Authorization shall not be transferred when there is a change in ownership of the site. This SEE ATTACHED SITE SKETCH Construction Authorization is subject to compliance with the provisions of the Laws and Rules for Sewage Treatment and Disposal and to the conditions of this permit. Date: 12/19/23 Authorized State Agent: _ Construction Authorization Expiration Date: 12/19/28

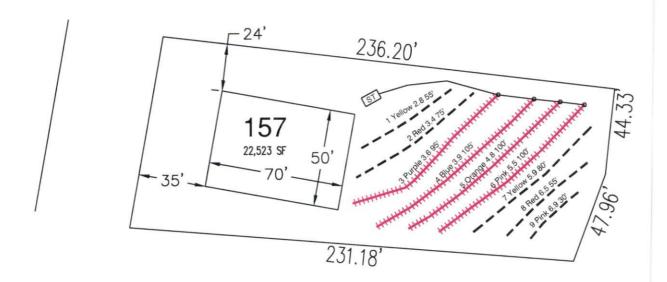

- *Keep tanks and drain lines 10' from property lines.
- *Not a survey.
- *Not a guarantee of a septic permit.
- *Keep supply lines >5' from property lines.
- *Some lines are flagged longer in the field than lengths indicate.
- *No grading septic area.

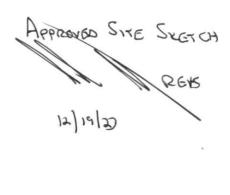

System: Gravity to Serial Dist. Lines: 3-6, (400') Accepted Status System 0.35 Soil LTAR 24" Trench Bottom

Repair: Pressure Manifold Lines: 1,2,7-9, (295') T&J Panel 50% Reduction 0.35 Soil LTAR 24" Trench Bottom System: HIHHHH Repair: ----

GRAPHIC SCALE 1" = 50' 50 0 50 100



Central Carolina Soil Consulting, PLLC 1900 South Main Street, Suite 110 Wake Forest, North Carolina 27587 Phone (919)569-6704 Fax (919)569-6703

4—Bedroom Septic Layout Lot 157, Birchwood Subdivision Harnette County, North Carolina Job# : 3753 Drawn By : LW Date : 04/06/2023 Revision: