

Sheet List	
Sheet Number	Sheet Name
Pg0	Cover Page
Pg1	Front & Rear Elevations
Pg2	Side Elevations
Pg3	Slab Plan
Pg4	1st Floor Plan
Pg5	2nd Floor Plan
Pg6	Roof Plan
Pg7	Sections
Pg8	Opt. Covered Patio
Pg9	Opt. 3rd Car Garage
Pg10	Opt. Masonry Skirts
Sec-Mono	Typical Wall Section



1 Drone Front



2 Drone Rear

Area Schedule (Optional Areas)	
Name	Area
Covered Patio	168 SF
Bonus Room	244 SF
3rd Car Garage	236 SF

Area Schedule	
Name	Area
Heated	
1st Floor	1215 SF
2nd Floor	954 SF
	2169 SF
Unheated	
Front Porch	120 SF
Garage	425 SF
Storage	244 SF
	789 SF
Under Roof	2958 SF

CONTRACTOR AND BUILDER SHALL REVIEW ENTIRE PLAN TO VERIFY CONFORMANCE WITH ALL CURRENT APPLICABLE CODES IN EFFECT AT TIME OF CONSTRUCTION. BY USING THESE DRAWINGS FOR CONSTRUCTION IT IS UNDERSTOOD THAT CONFORMANCE WITH ALL APPLICABLE CODES IS THE RESPONSIBILITY OF THE BUILDER AND CONTRACTOR.

McEntire - GL - Master Plans

Cover Page

Job #: _____
 Address: North Carolina
 County: _____

Plan Version Date:
8-21-23

Job Version Date:

Sheet #:
 Pg0

CONTRACTOR AND BUILDER SHALL REVIEW ENTIRE PLAN TO VERIFY CONFORMANCE WITH ALL CURRENT APPLICABLE CODES IN EFFECT AT TIME OF CONSTRUCTION. BY USING THESE DRAWINGS FOR CONSTRUCTION IT IS UNDERSTOOD THAT CONFORMANCE WITH ALL APPLICABLE CODES IS THE RESPONSIBILITY OF THE BUILDER AND CONTRACTOR.



① Front Elevation
1/8" = 1'-0"



② Rear Elevation
1/8" = 1'-0"

McEntire - GL - Master Plans


Front & Rear Elevations

Job #:
Address: North Carolina
County:


Plan Version Date:
8-21-23

Job Version Date:

CONTRACTOR AND BUILDER SHALL REVIEW ENTIRE PLAN TO VERIFY CONFORMANCE WITH ALL CURRENT APPLICABLE CODES IN EFFECT AT TIME OF CONSTRUCTION. BY USING THESE DRAWINGS FOR CONSTRUCTION IT IS UNDERSTOOD THAT CONFORMANCE WITH ALL APPLICABLE CODES IS THE RESPONSIBILITY OF THE BUILDER AND CONTRACTOR.

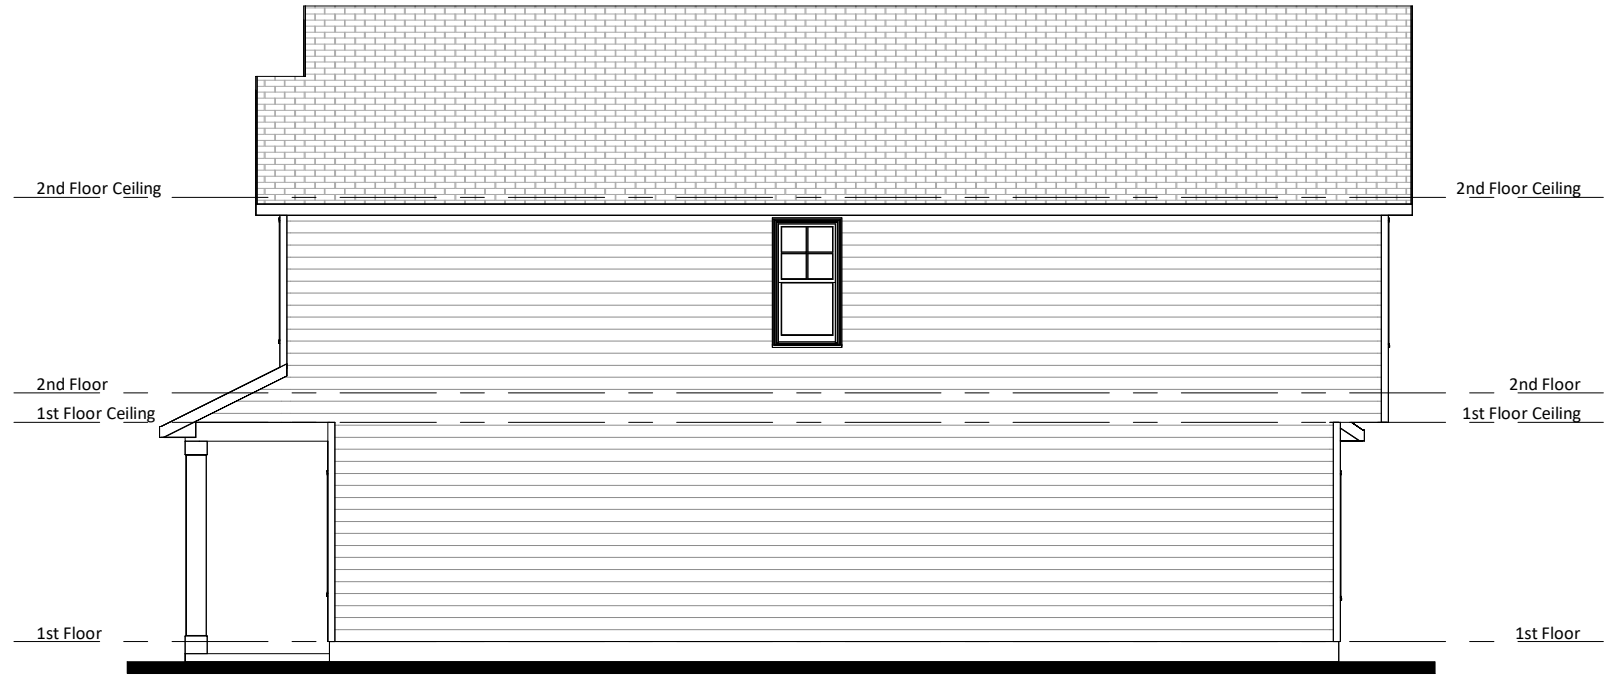

① **Right Elevation**
1/8" = 1'-0"

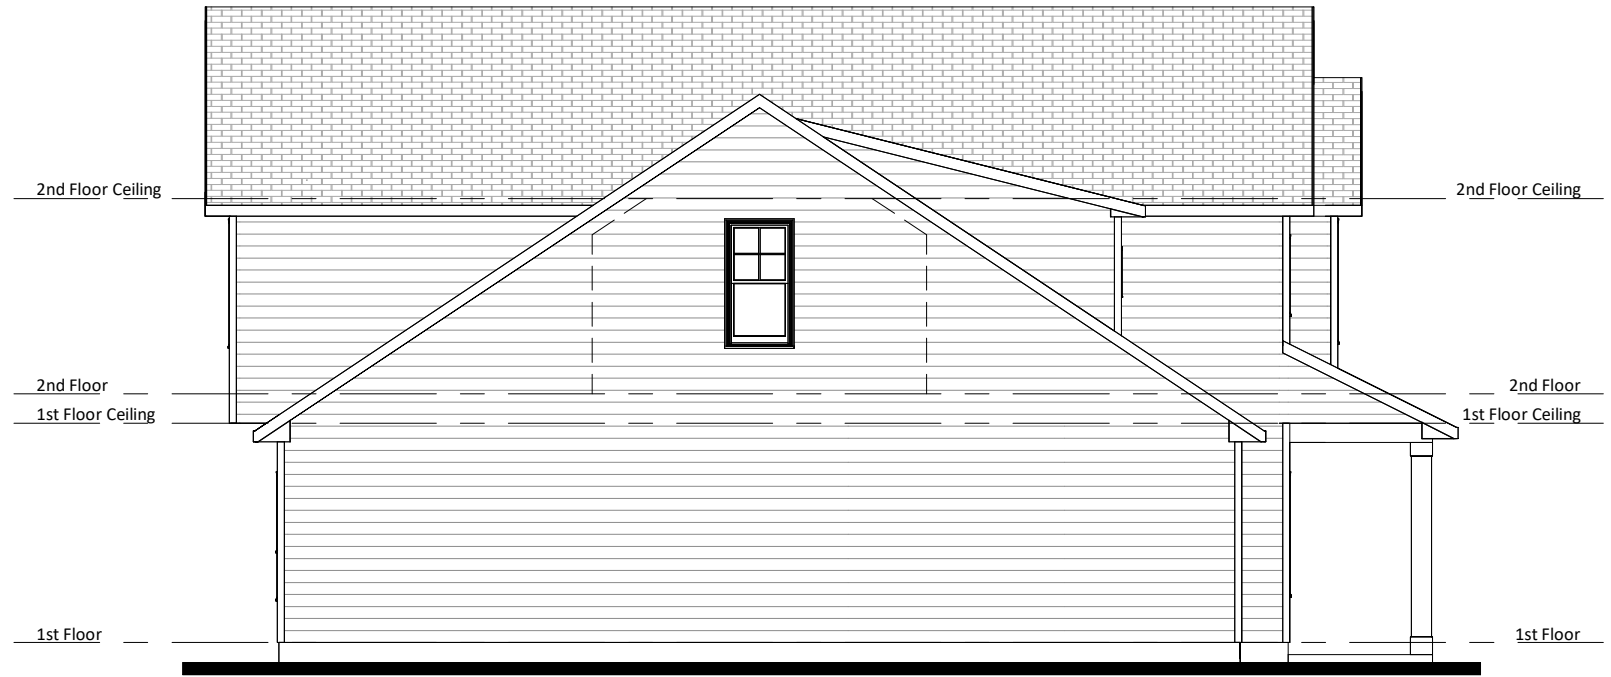

② **Left Elevation**
1/8" = 1'-0"

McEntire - GL - Master Plans


Side Elevations

Job #:
Address: North Carolina
County:

Plan Version Date:
8-21-23

Job Version Date:

CONTRACTOR AND BUILDER SHALL REVIEW ENTIRE PLAN TO VERIFY CONFORMANCE WITH ALL CURRENT APPLICABLE CODES IN EFFECT AT TIME OF CONSTRUCTION. BY USING THESE DRAWINGS FOR CONSTRUCTION IT IS UNDERSTOOD THAT CONFORMANCE WITH ALL APPLICABLE CODES IS THE RESPONSIBILITY OF THE BUILDER AND CONTRACTOR.

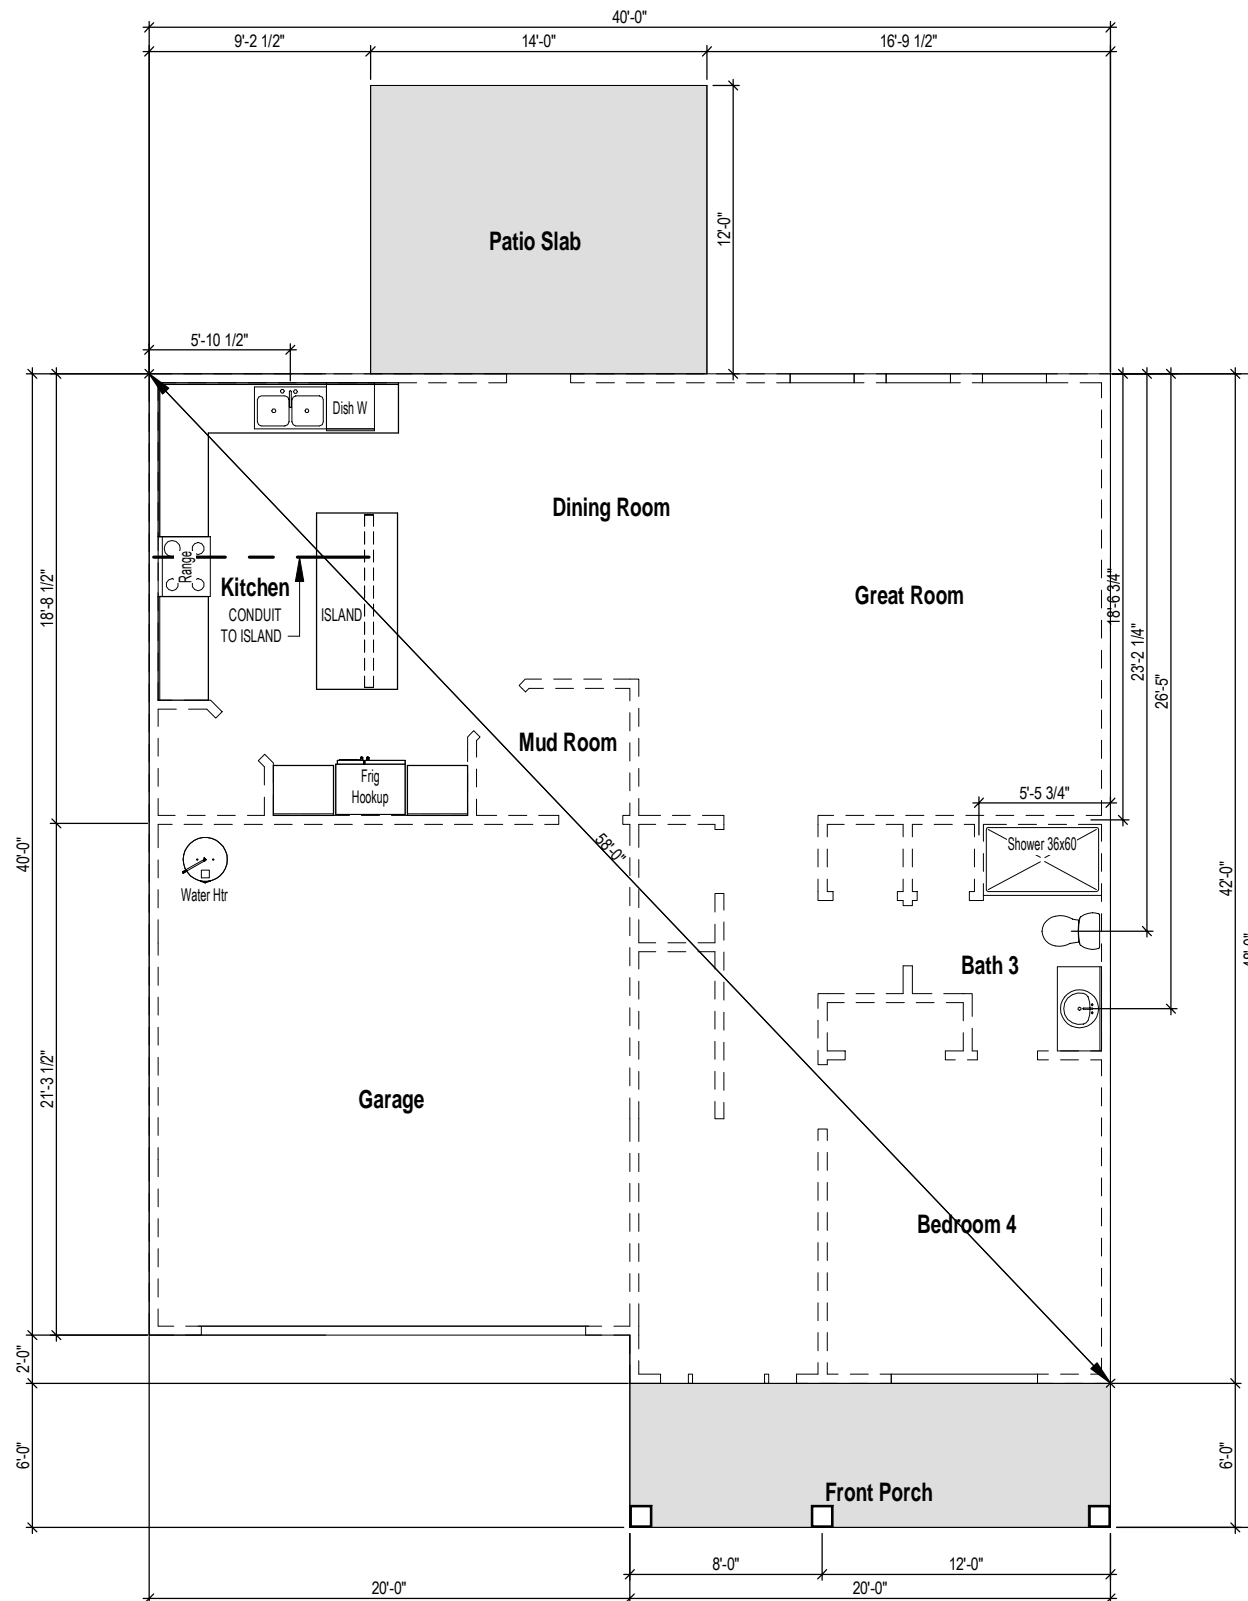

1 Slab Plan
1/8" = 1'-0"

McEntire - GL - Master Plans

Slab Plan

Job #:
Address: North Carolina
County:

Plan Version Date:
8-21-23

Job Version Date:

Sheet #:
Pg3

Wall Stud Size
 — = 2x4
 // = 2x6


CONTRACTOR AND BUILDER SHALL REVIEW ENTIRE PLAN TO VERIFY CONFORMANCE WITH ALL CURRENT APPLICABLE CODES IN EFFECT AT TIME OF CONSTRUCTION. BY USING THESE DRAWINGS FOR CONSTRUCTION IT IS UNDERSTOOD THAT CONFORMANCE WITH ALL APPLICABLE CODES IS THE RESPONSIBILITY OF THE BUILDER AND CONTRACTOR.

McEntire - GL - Master Plans


1st Floor Plan

Job #:
 Address: North Carolina
 County:

Plan Version Date:
 8-21-23
 Job Version Date:

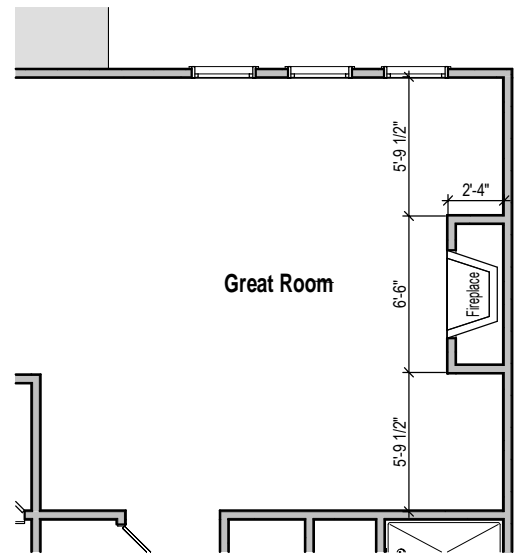

2 Opt. Fireplace
 1/8" = 1'-0"

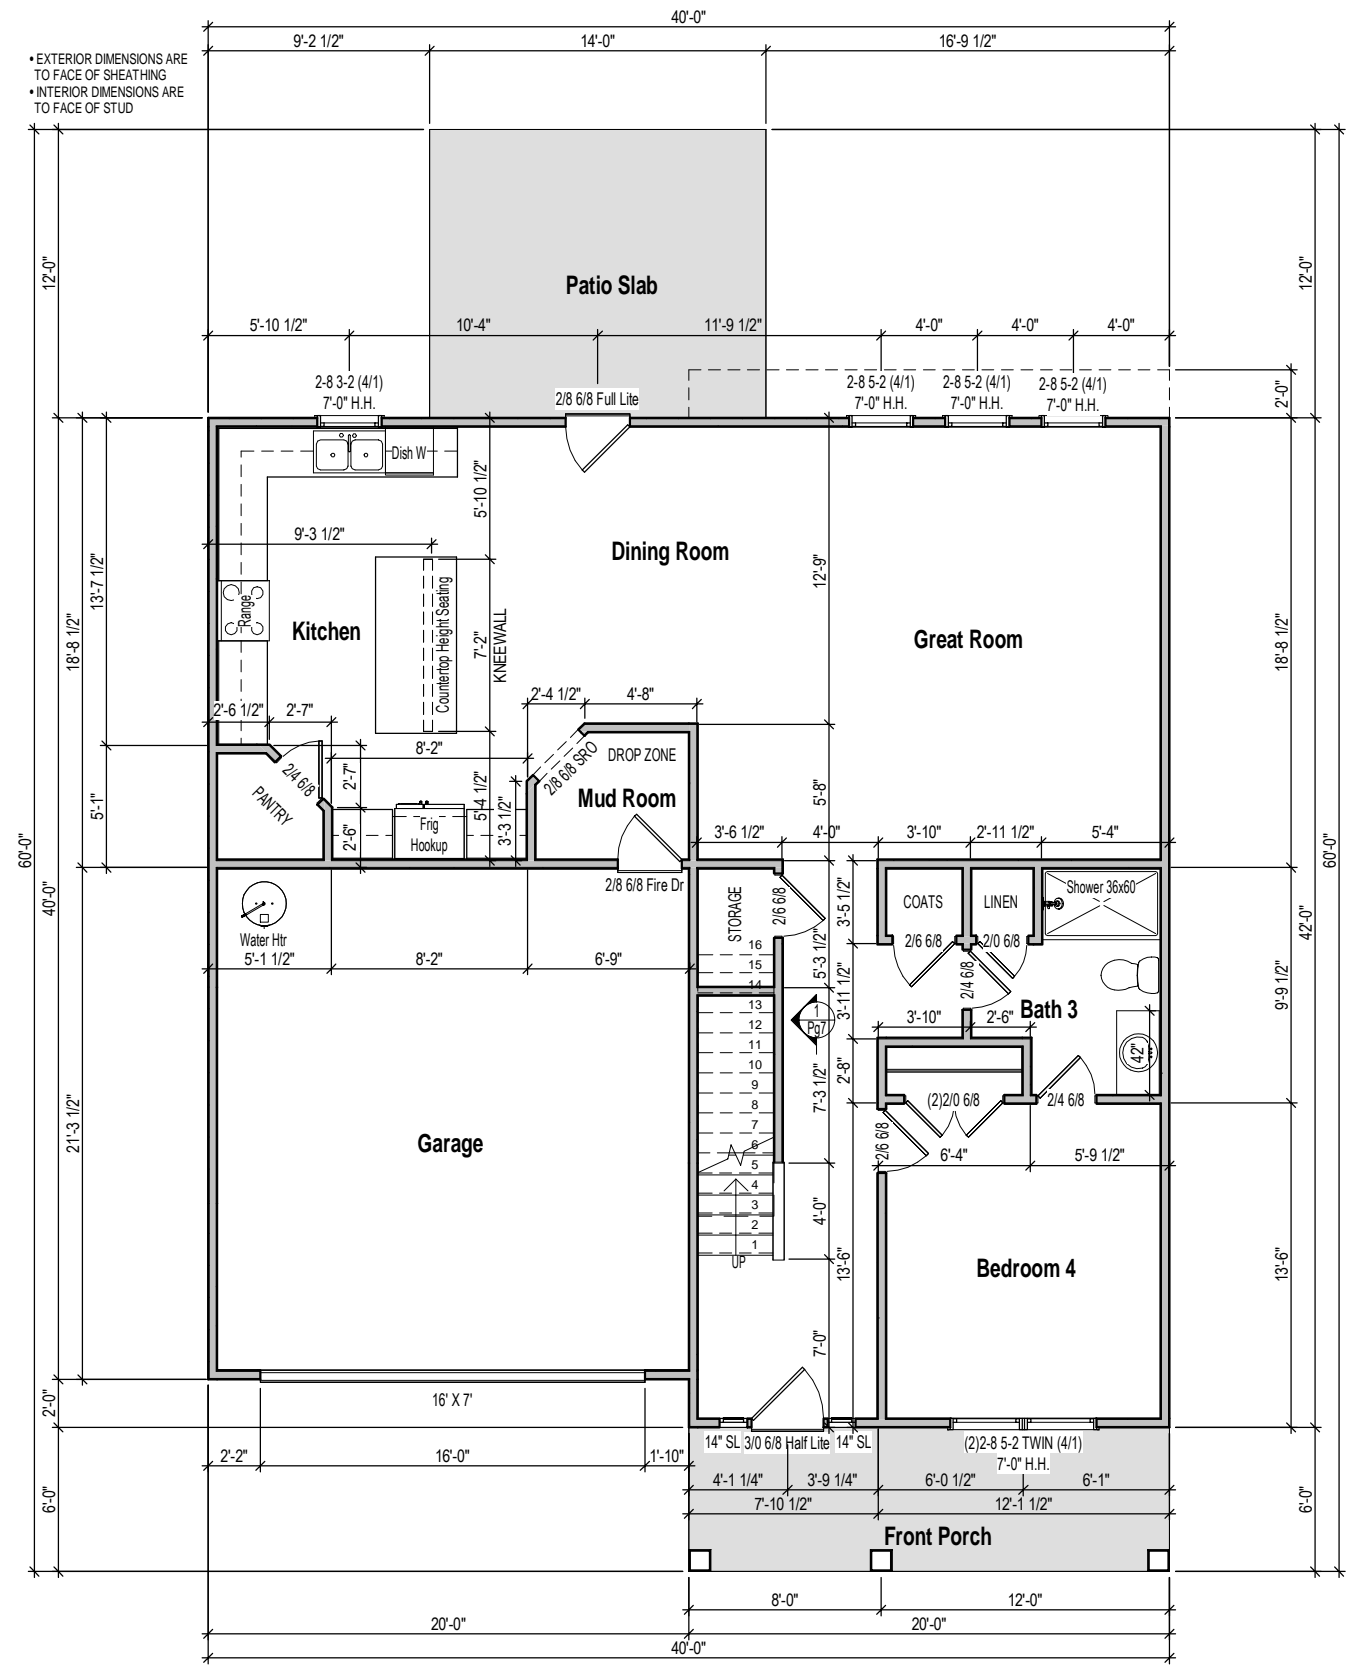

1 1st Floor Plan
 1/8" = 1'-0"

CONTRACTOR AND BUILDER SHALL REVIEW ENTIRE PLAN TO VERIFY CONFORMANCE WITH ALL CURRENT APPLICABLE CODES IN EFFECT AT TIME OF CONSTRUCTION. BY USING THESE DRAWINGS FOR CONSTRUCTION IT IS UNDERSTOOD THAT CONFORMANCE WITH ALL APPLICABLE CODES IS THE RESPONSIBILITY OF THE BUILDER AND CONTRACTOR.


McEntire - GL - Master Plans

2nd Floor Plan

Job #:
Address: North Carolina
County:


Plan Version Date:
8-21-23

Job Version Date:

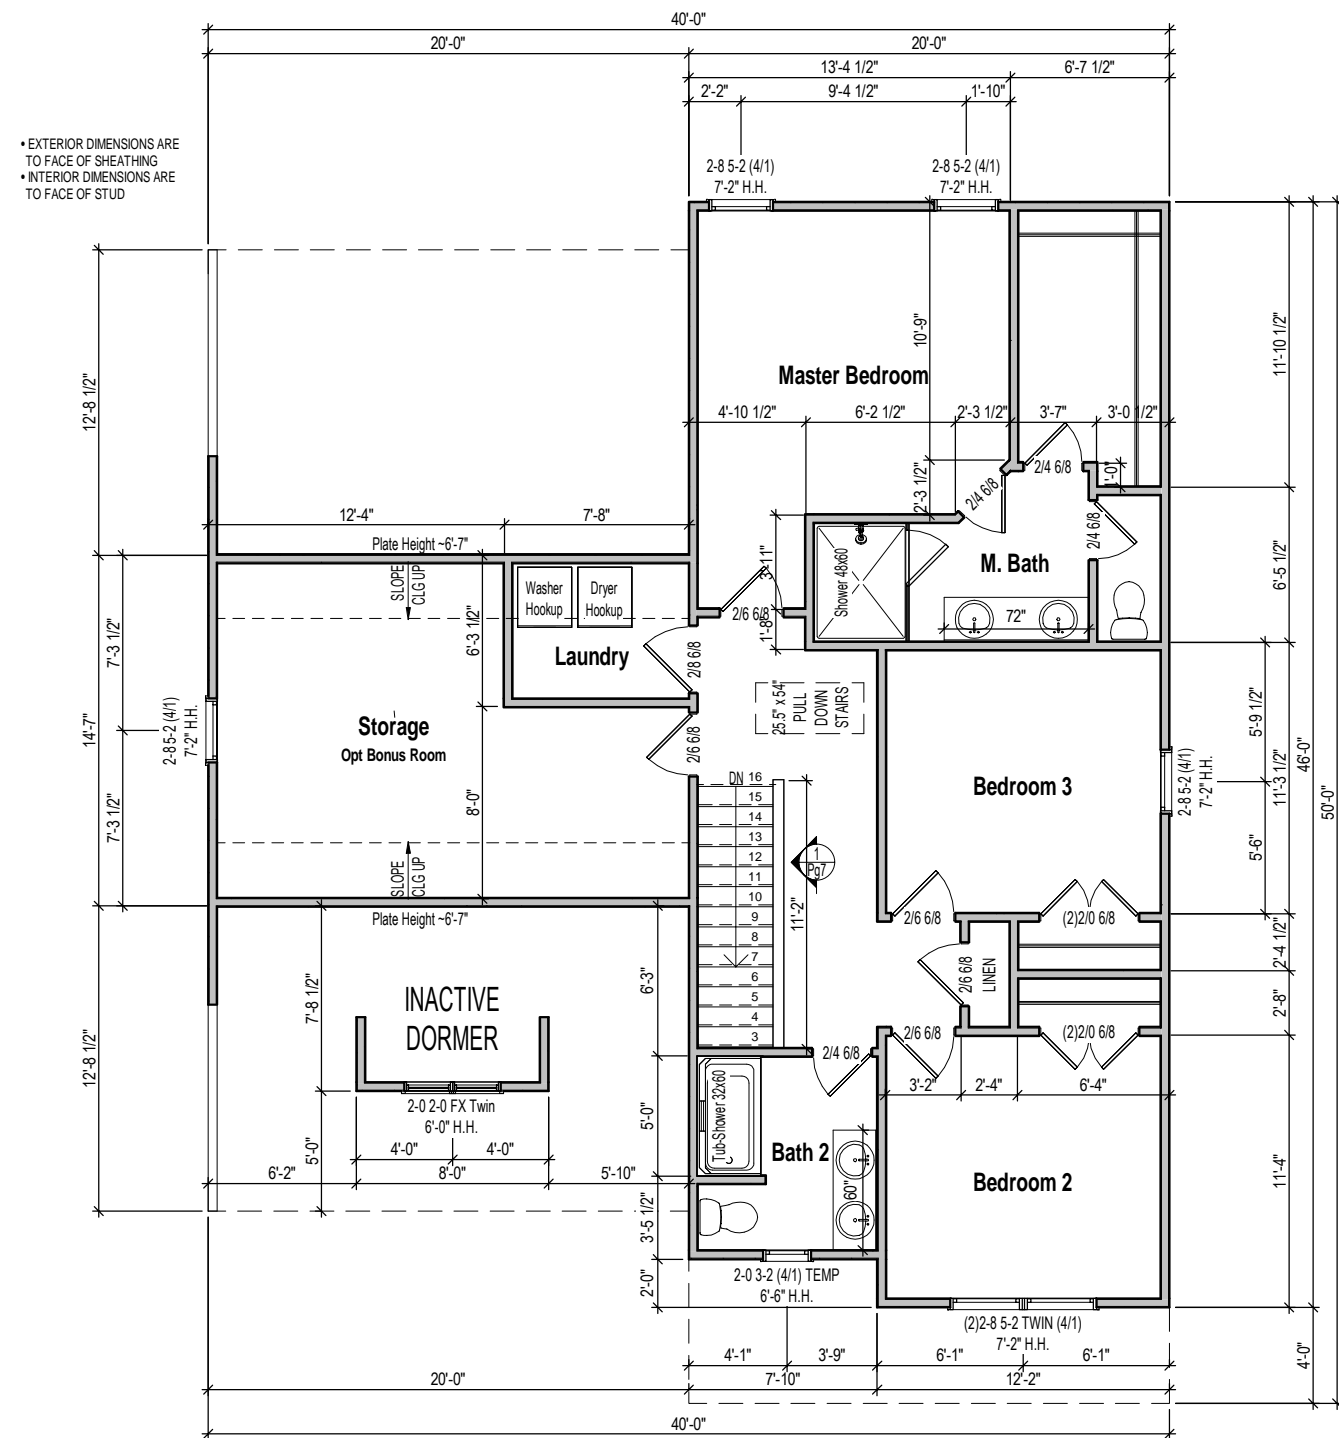

1 2nd Floor Plan
1/8" = 1'-0"

CONTRACTOR AND BUILDER SHALL REVIEW ENTIRE PLAN TO VERIFY CONFORMANCE WITH ALL CURRENT APPLICABLE CODES IN EFFECT AT TIME OF CONSTRUCTION. BY USING THESE DRAWINGS FOR CONSTRUCTION IT IS UNDERSTOOD THAT CONFORMANCE WITH ALL APPLICABLE CODES IS THE RESPONSIBILITY OF THE BUILDER AND CONTRACTOR.

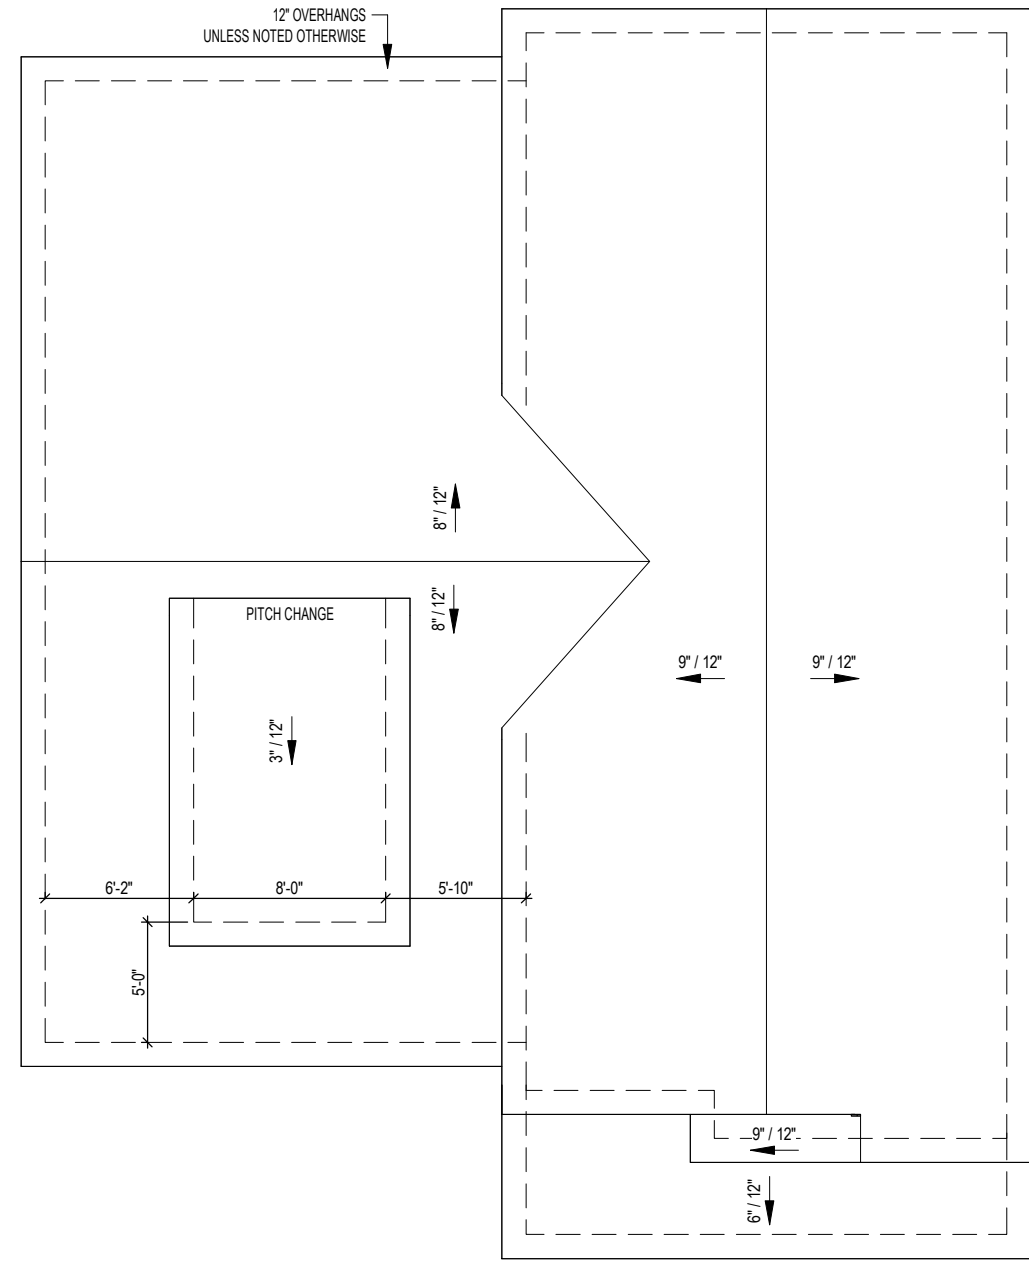

1 Roof Plan
1/8" = 1'-0"

McEntire - GL - Master Plans

Roof Plan


Job #:
Address: North Carolina
County:

Plan Version Date:
8-21-23

Job Version Date:

Sheet #:
Pg6

CONTRACTOR AND BUILDER SHALL REVIEW ENTIRE PLAN TO VERIFY CONFORMANCE WITH ALL CURRENT APPLICABLE CODES IN EFFECT AT TIME OF CONSTRUCTION. BY USING THESE DRAWINGS FOR CONSTRUCTION IT IS UNDERSTOOD THAT CONFORMANCE WITH ALL APPLICABLE CODES IS THE RESPONSIBILITY OF THE BUILDER AND CONTRACTOR.

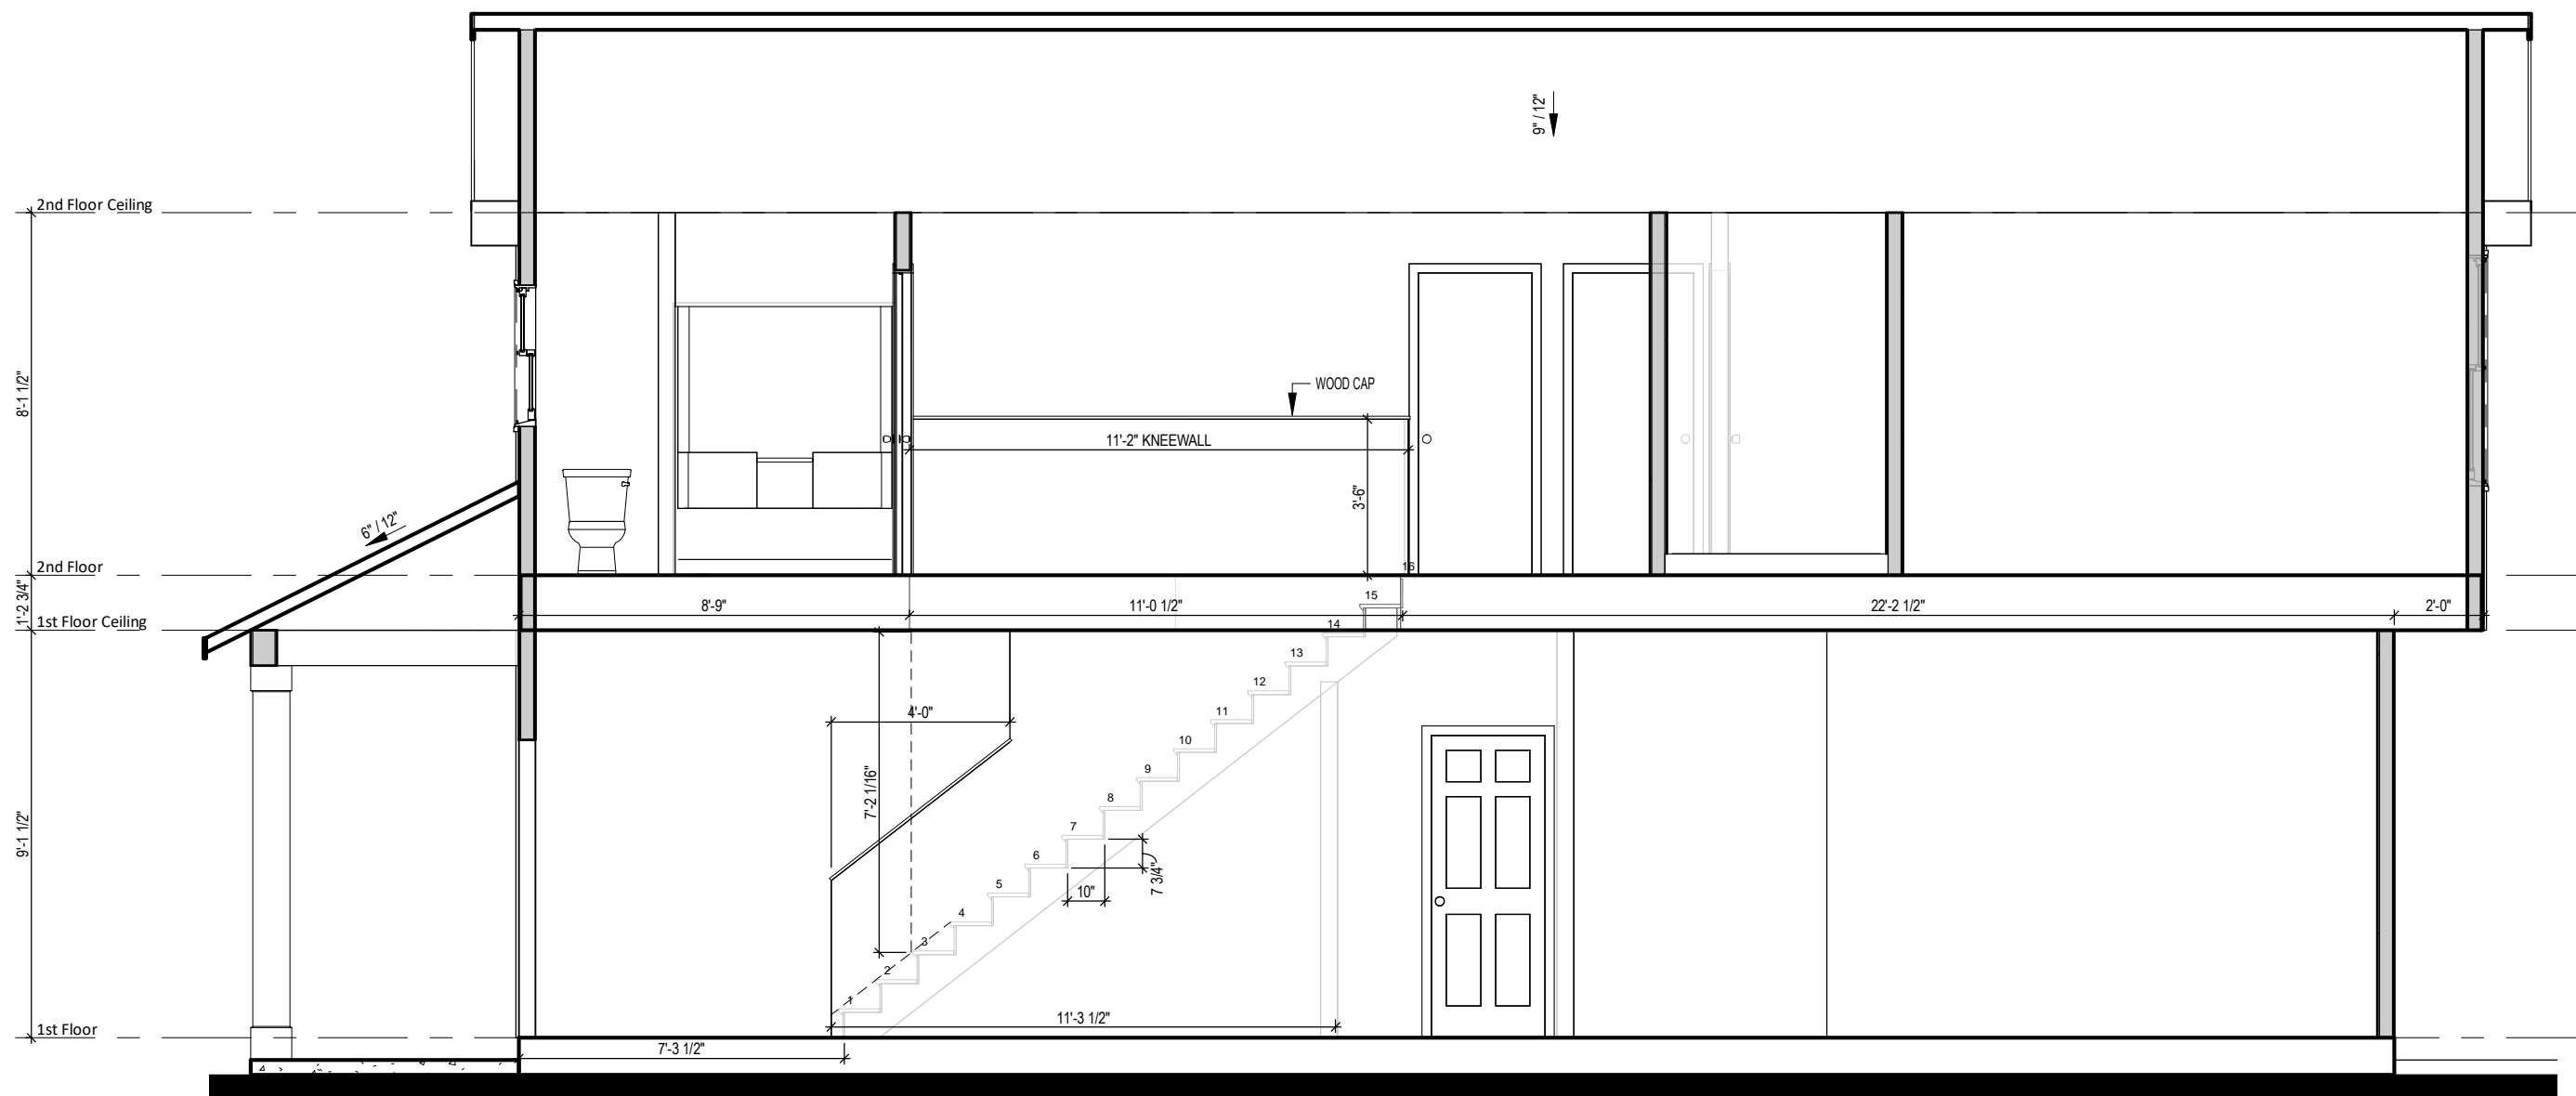

1 Building Section
1/4" = 1'-0"

McEntire - GL - Master Plans

Sections

Job #:
Address: North Carolina
County:

Plan Version Date:
8-21-23

Job Version Date:

Sheet #:
Pg7


CONTRACTOR AND BUILDER SHALL REVIEW ENTIRE PLAN TO VERIFY CONFORMANCE WITH ALL CURRENT APPLICABLE CODES IN EFFECT AT TIME OF CONSTRUCTION. BY USING THESE DRAWINGS FOR CONSTRUCTION IT IS UNDERSTOOD THAT CONFORMANCE WITH ALL APPLICABLE CODES IS THE RESPONSIBILITY OF THE BUILDER AND CONTRACTOR.

McEntire - GL - Master Plans
Opt. Covered Patio


Job #:
Address: North Carolina
County:

Plan Version Date:
8-21-23
Job Version Date:

Sheet #:
Pg8

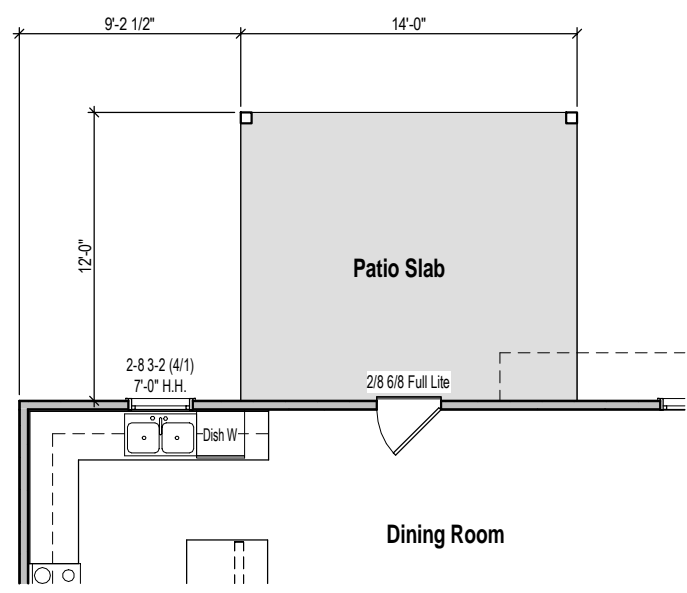

1 Opt. Covered Patio - Floor Plan
1/8" = 1'-0"

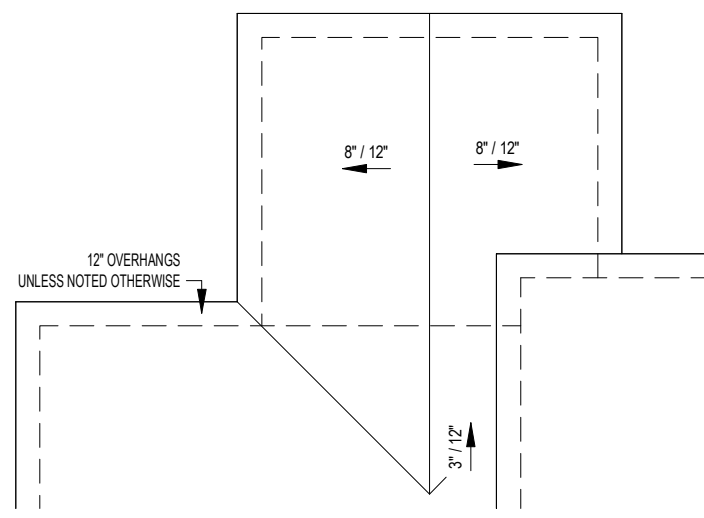


2 Opt. Covered Patio - Roof Plan
1/8" = 1'-0"




3 Opt. Covered Patio - Rear Elevation
1/8" = 1'-0"

CONTRACTOR AND BUILDER SHALL REVIEW ENTIRE PLAN TO VERIFY CONFORMANCE WITH ALL CURRENT APPLICABLE CODES IN EFFECT AT TIME OF CONSTRUCTION. BY USING THESE DRAWINGS FOR CONSTRUCTION IT IS UNDERSTOOD THAT CONFORMANCE WITH ALL APPLICABLE CODES IS THE RESPONSIBILITY OF THE BUILDER AND CONTRACTOR.

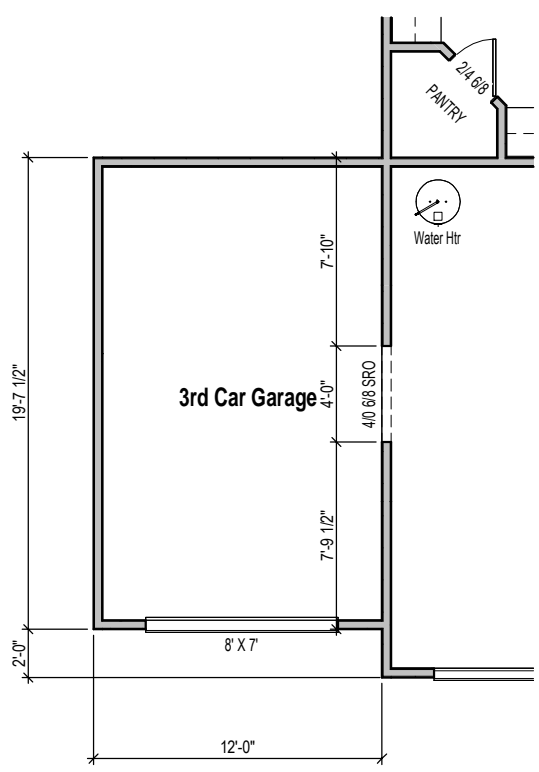


1 Opt. 3rd Car Garage - Floor Plan
1/8" = 1'-0"

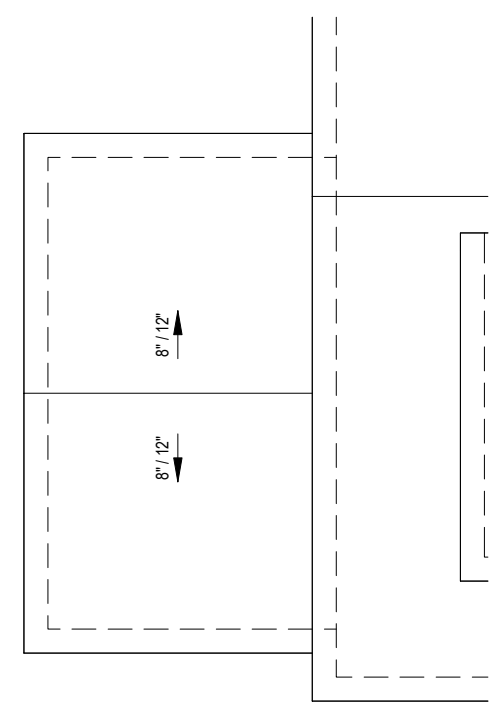

2 Opt. 3rd Car Garage - Roof Plan
1/8" = 1'-0"



3 Opt. 3rd Car Garage - Front Elevation
1/8" = 1'-0"

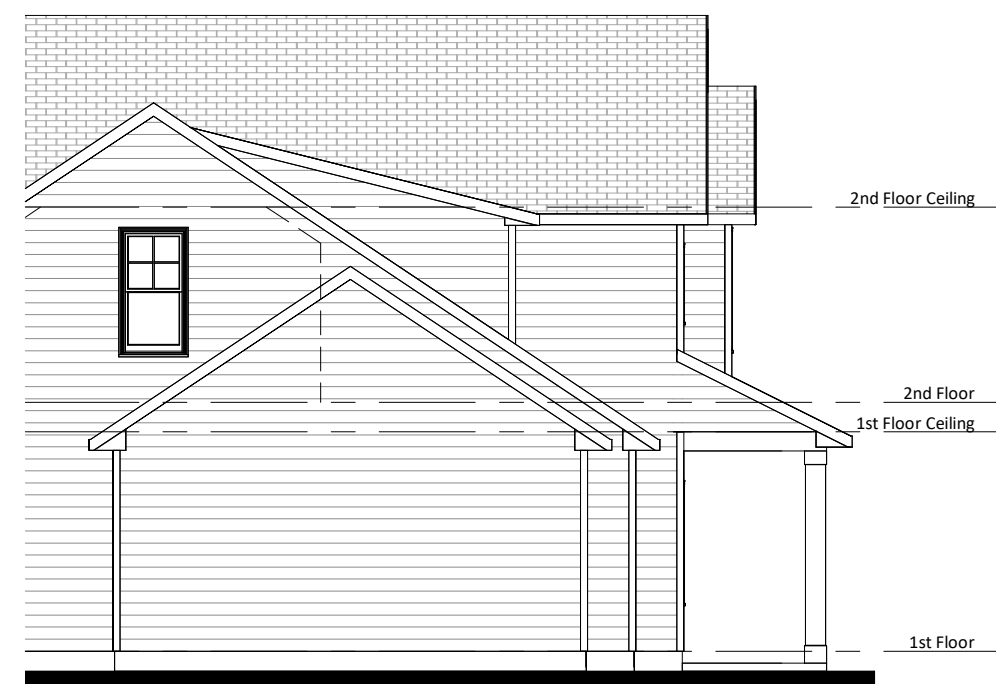

4 Opt. 3rd Car Garage - Left Elevation
1/8" = 1'-0"

McEntire - GL - Master Plans


Opt. 3rd Car Garage

Job #:
Address: North Carolina
County:


Plan Version Date:
8-21-23

Job Version Date:

CONTRACTOR AND BUILDER SHALL REVIEW ENTIRE PLAN AND VERIFY CONFORMANCE WITH ALL CURRENT APPLICABLE CODES IN EFFECT AT TIME OF CONSTRUCTION. BY USING THESE DRAWINGS FOR CONSTRUCTION IT IS UNDERSTOOD THAT CONFORMANCE WITH ALL APPLICABLE CODES IS THE RESPONSIBILITY OF THE BUILDER AND CONTRACTOR.

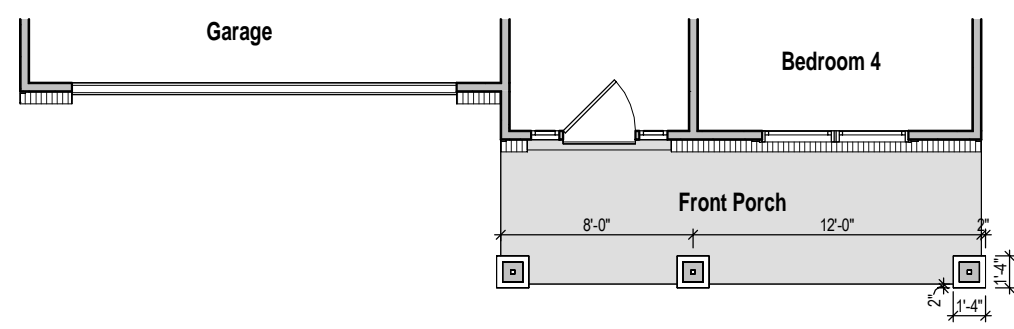

① Opt. Brick Skirt - Front Elevation
1/8" = 1'-0"

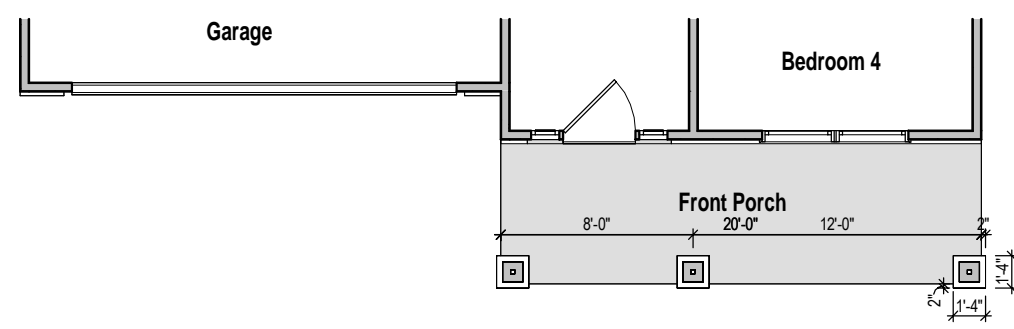

② Opt. Stone Skirt - Front Elevation
1/8" = 1'-0"

McEntire - GL - Master Plans


Opt. Masonry Skirts

Job #:
Address: North Carolina
County:

Plan Version Date:
8-21-23

Job Version Date:

CONTRACTOR AND BUILDER SHALL REVIEW ENTIRE PLAN TO VERIFY CONFORMANCE WITH ALL CURRENT APPLICABLE CODES IN EFFECT AT TIME OF CONSTRUCTION. BY USING THESE DRAWINGS FOR CONSTRUCTION IT IS UNDERSTOOD THAT CONFORMANCE WITH ALL APPLICABLE CODES IS THE RESPONSIBILITY OF THE BUILDER AND CONTRACTOR.

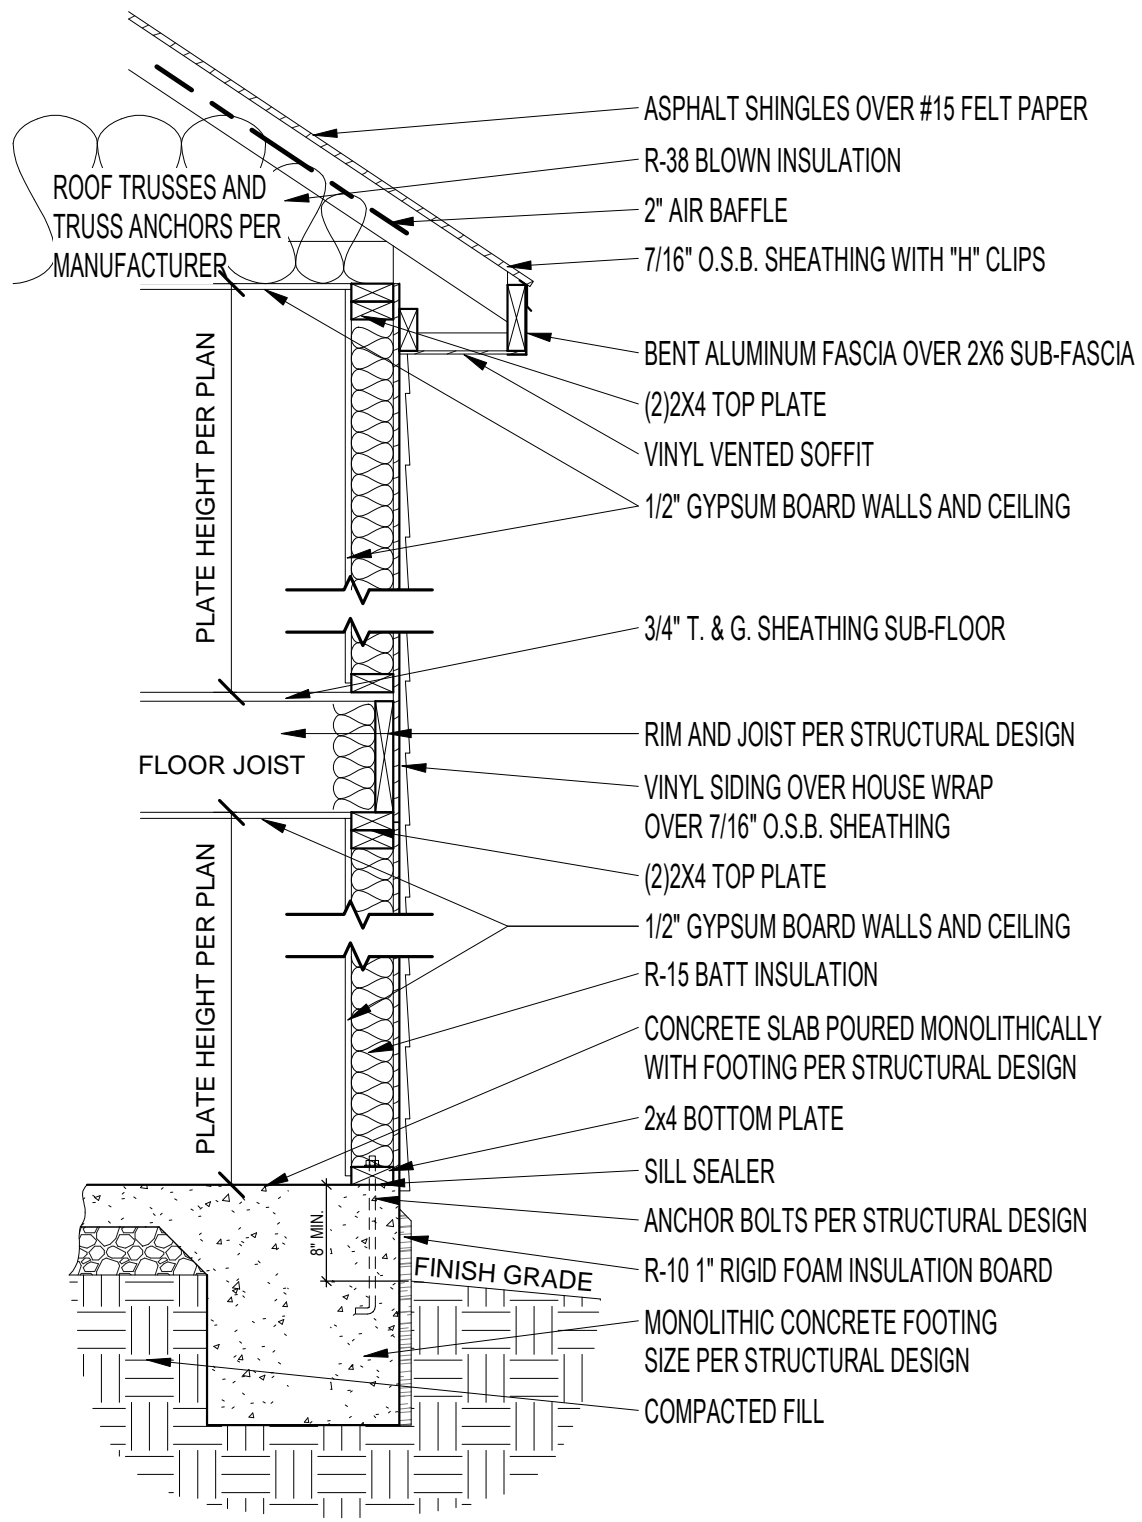

1 Typical Wall Section - Slab/Mono Fnd
3/4" = 1'-0"

McEntire - GL - Master Plans

Typical Wall Section

Job #:

Address:

North Carolina

County:

Plan Version Date:

8-21-23

Job Version Date:

Sheet #:

Sec-Mono