
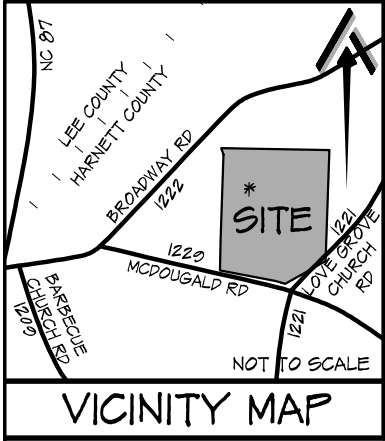


NOT FOR RECORDATION

I FURTHER CERTIFY THAT THE PROPERTY SHOWN HEREON IS NOT LOCATED IN A SPECIAL FLOOD HAZARD AREA AS DETERMINED BY THE FEDERAL EMERGENCY MANAGEMENT AGENCY.

FLOOD HAZARD: ZONE X
 MAP: 3710056800K - PANEL: 0568
 EFFECTIVE: 3 OCT. 2006


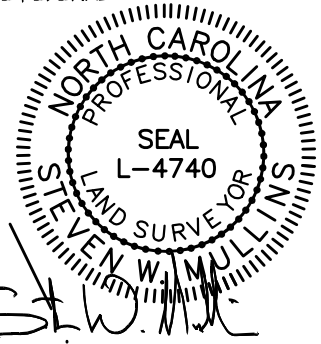


PROPERTY CURRENTLY ZONED:
 RESIDENTIAL AGRICULTURAL - RA-20R


- MINIMUM BUILDING SETBACKS
- FRONT = 35'
 - SIDE = 10'
 - REAR = 25'
 - STREET SIDE = 20'

REFERENCE:
 LOT 10
 WEST PRESERVE
 DEED BOOK 3055, PAGE 682
 PLAT BOOK 2023, PAGES 172-174

PROPERTY SERVICED BY:
 PUBLIC WATER
 PRIVATE SEPTIC

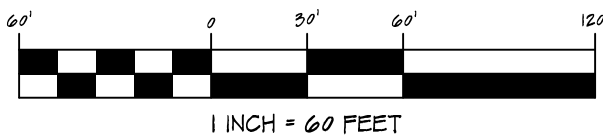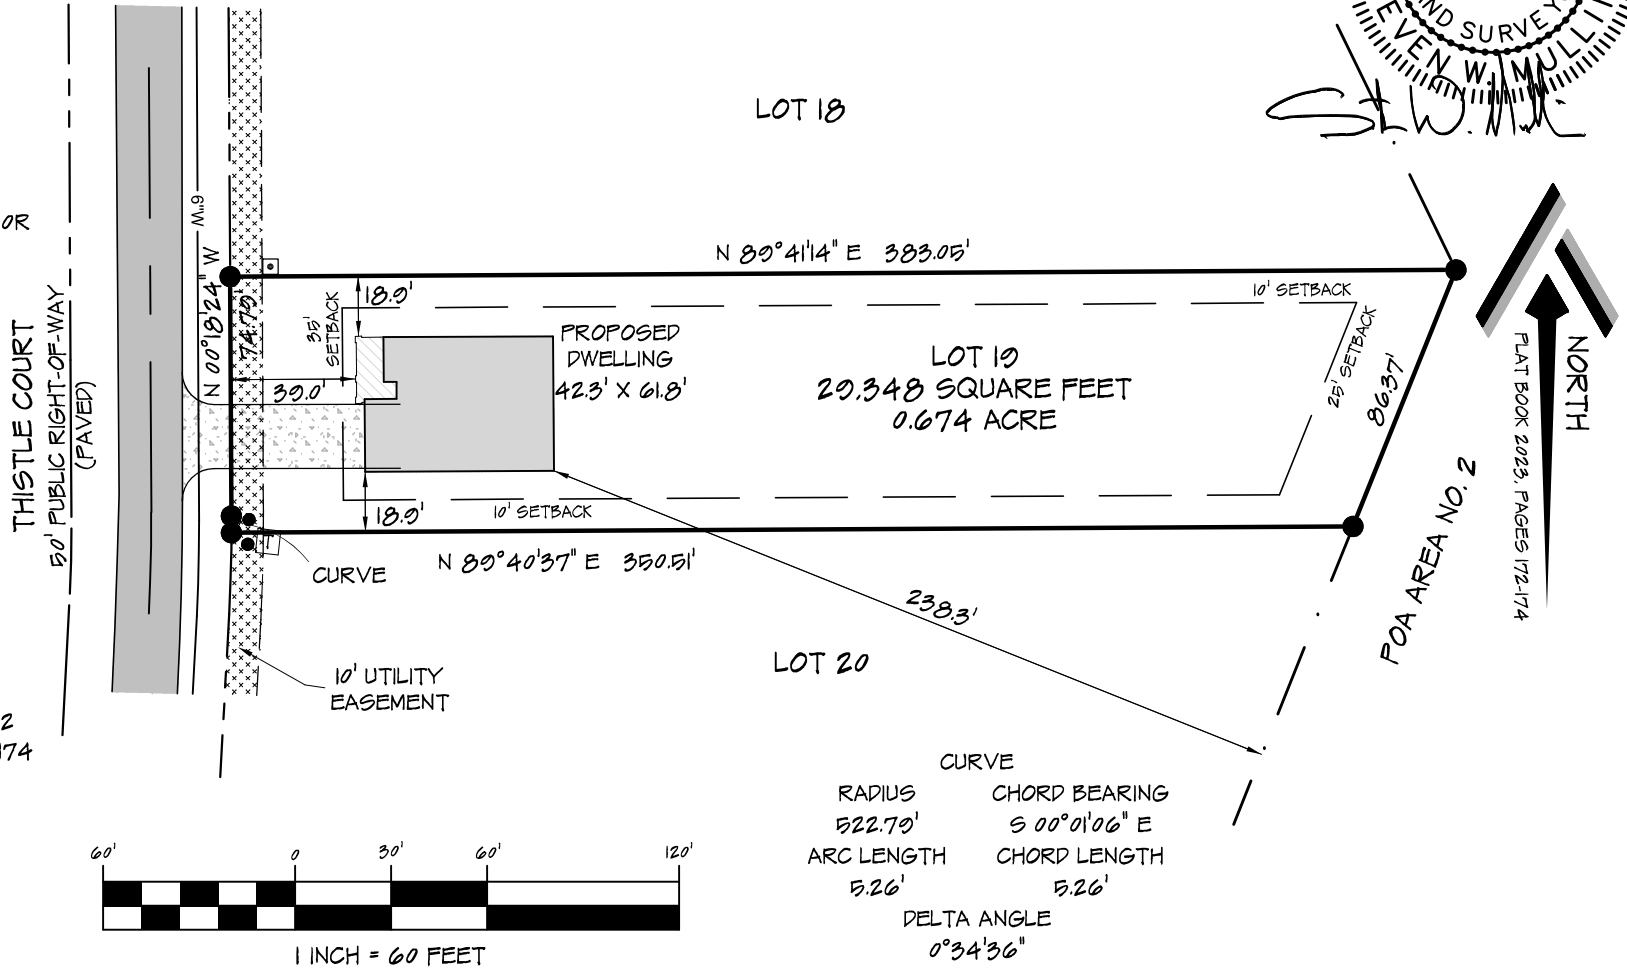

CURVE	
RADIUS	CHORD BEARING
522.70'	S 00°01'06" E
ARC LENGTH	CHORD LENGTH
5.26'	5.26'
DELTA ANGLE	
0°34'36"	

SITE PLAN		CURRENT OWNER:		REVISIONS:		PROFESSIONALLY SURVEYED BY:	
LOT 10 WEST PRESERVE 242 THISTLE COURT		LOVE GROVE DEVELOPMENT, INC. 350 WAGONER DRIVE FAYETTEVILLE, NC 28303		ATLAS  Surveying & Mapping		ATLAS SURVEYING AND MAPPING 1503 OLD CARBANTON ROAD SANFORD, NC 27330 910 478-3045 FIRM: 1458 ATLASURVEYINGANDMAPPING@GMAIL.COM	
CITY LIMITS: NONE	COUNTY: HARNETT	DRAWN BY: SWM 1	CHECKED BY: SWM 2				
STATE: NORTH CAROLINA	TOWNSHIP: BARBECUE	SCALE: 1" =	PROJECT: 23-023				
PIN: 0570-14-1782.000	DATE: 17 JANUARY 2024						