




FRONT ELEVATION
SCALE: 1/4" = 1'0"

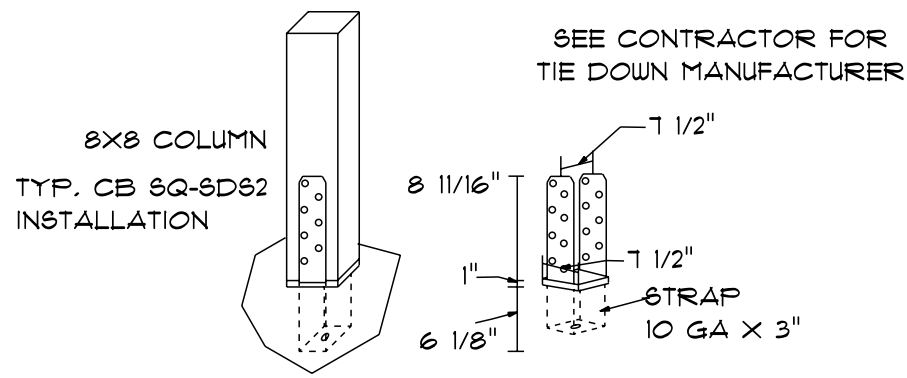


**TYP. TIE DOWN
DETAIL**
NOT TO SCALE

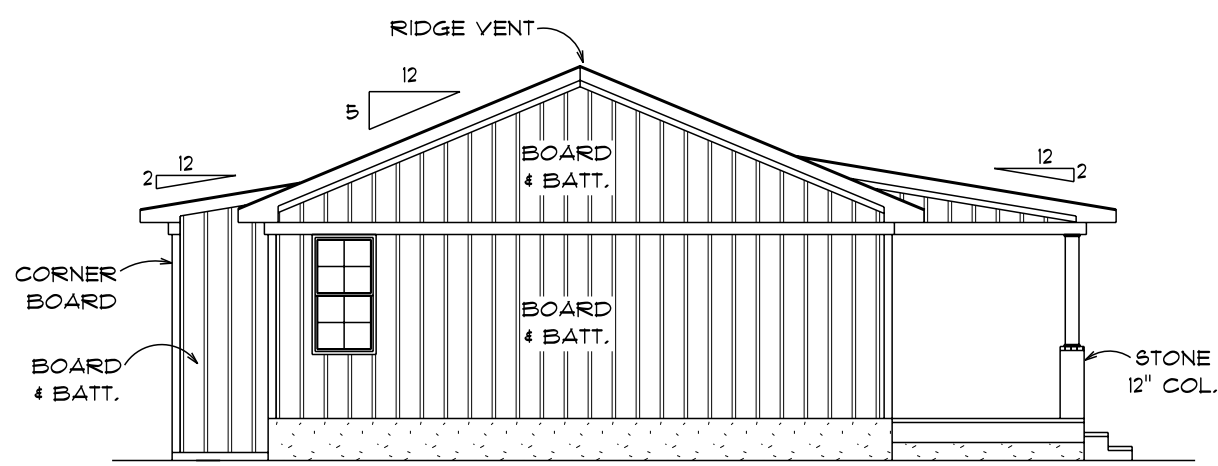


LEFT ELEVATION
SCALE: 1/8" = 1'0"

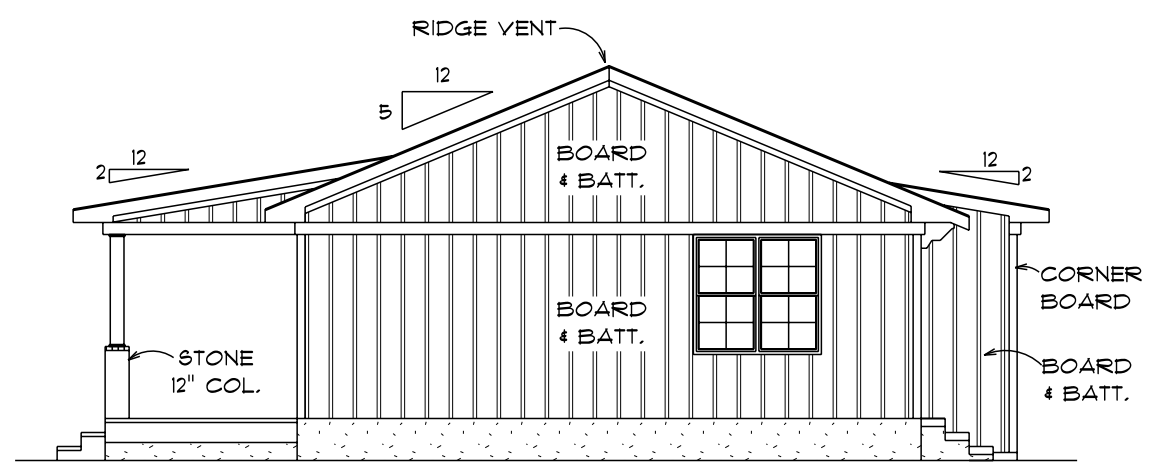

RIGHT ELEVATION
SCALE: 1/8" = 1'0"

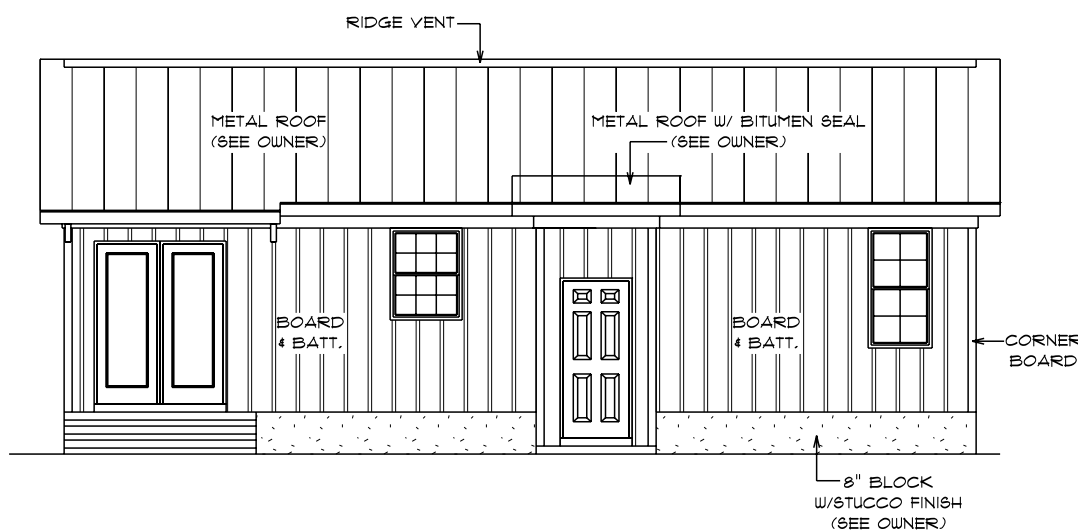

REAR ELEVATION
SCALE: 1/8" = 1'0"

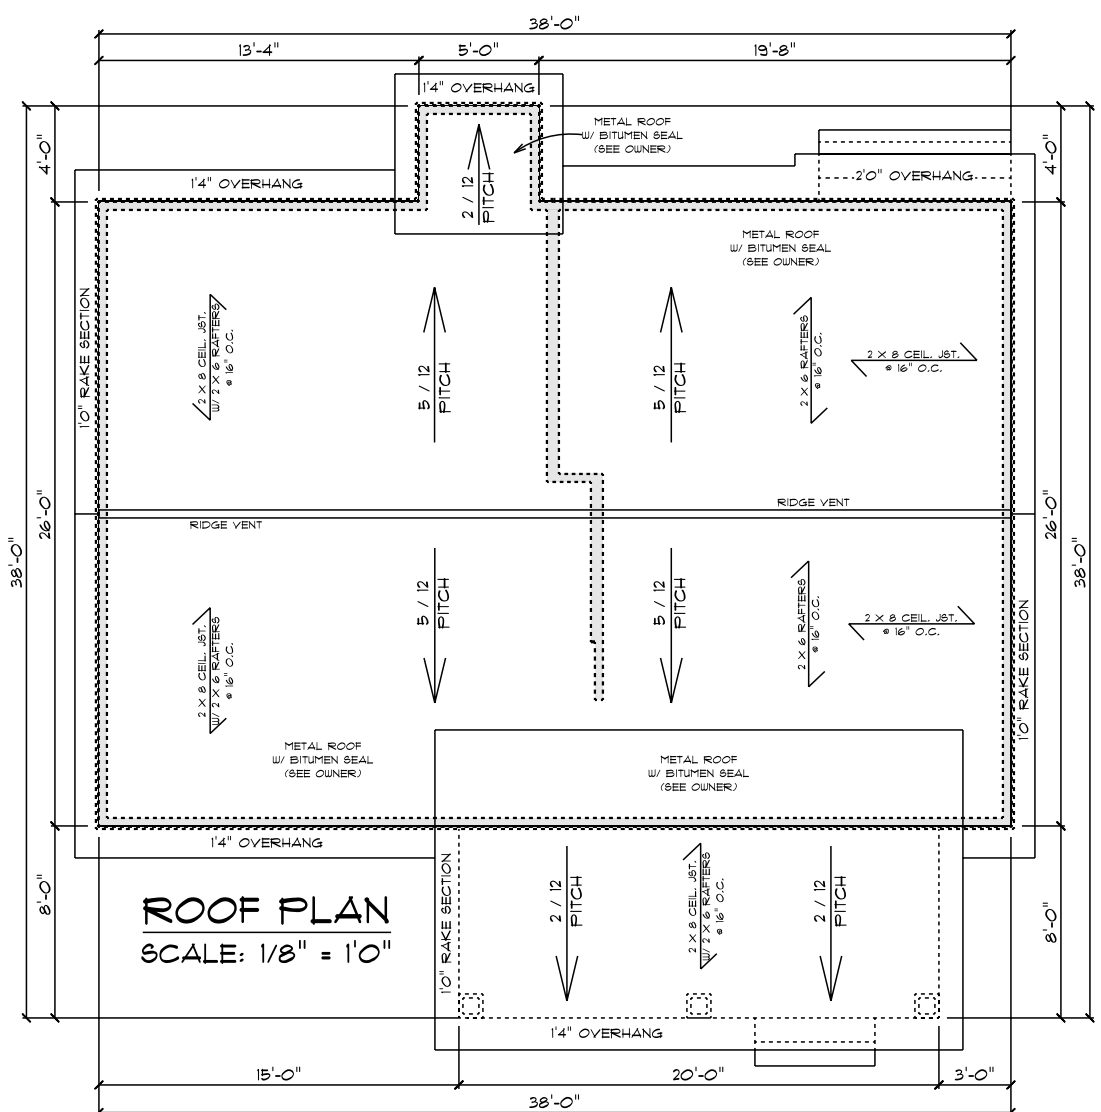

ROOF PLAN
SCALE: 1/8" = 1'0"

988 S/F - TOTAL HEATED AREA
160 S/F - FRONT COVERED PORCH AREA
20 S/F - STOR ROOM AREA
9'0" CEIL. HT. - 7'4" WINDOW HT.

"I DO HEREBY CERTIFY THAT THIS DRAWING OR PLAN AND RELATED SPECIFICAT MEET ALL LOCAL REQUIREMENTS AND ARE IN SUBSTANTIAL CONFORMITY WITH VA MINIMUM PROPERTY REQUIREMENTS INCLUDING THE ENERGY CONSERVATION STAND OF THE 1992 COUNCIL OF AMERICAN BUILDING OFFICIALS (CABO) MODEL ENERGY

CHARLES SMITH ASSOCIATES
© copyright 2024

SCALE: AS NOTED

DATE: JAN. 2024

DRAWN BY: ECL

CHARLES SMITH ASSOC.
RESIDENTIAL DESIGNER
FAYETTEVILLE, NC
PHONE: (910) - 484 - 5924
WWW.CSAPLANS.COM

DEVON DORSETT
LEVELS TO HOMES INC.
(919) 353 - 3864

LTH-988