

SHEET LIST - DESIGN

SHEET NUMBER	SHEET NAME
DP-0	COVER SHEET
DP-1	FRONT & REAR ELEVATIONS
DP-2	LEFT & RIGHT ELEVATIONS
DP-3	FIRST FLOOR PLAN
DP-5	FIRST FLOOR ELEC & HVAC


ABBREVIATION LEGEND:

5 SH.	FIVE SHELVES	H.D.G.	HOT DIPPED GALVANIZED	R.O.	ROUGH OPENING
6 SH.	SIX SHELVES	HDWD	HARDWOOD	S.C.	SUPPLY IN CEILING (HVAC)
A.F.F.	ABOVE FINISHED FLOOR	HDR.	HEADER	S.D.	SMOKE DETECTOR
B.C.	BLIND CORNER (CABINET)	HT.	HEIGHT	SH	SINGLE HUNG
C.J.	CEILING JOIST	INT.	INTERIOR	SH-RD	SHELF AND ROD
C.M.U.	CONCRETE MASONRY UNIT	K.S.	KNEE SPACE	S.J.	SINGLE JOIST
C.O.	CASED OPENING	KDAT	KILN DRIED AFTER TREATMENT	SM/CO	SMOKE AND CARBON MONOXIDE DETECTOR SPECIFIED
CONC.	CONCRETE	L.B.W.	LOAD BEARING WALL	SPF	SPRUCE/PINE/FIR
C.R.V.	CONTINUOUS RIDGE VENT	L.S.	LAUNDRY SINK or LAZY SUSAN	S.R.O.	SHEETROCK OPENING
DBL SH-RD	DOUBLE SHELF AND ROD	LVP	LUXURY VINYL PLANK	S.Y.P.	SOUTHERN YELLOW PINE
D.H.	DOUBLE HUNG	LVT	LUXURY VINYL TILE	T&G	TONGUE AND GROOVE
DR. or DRR	DRAWER	O.C.	ON CENTER	TEMP.	TEMPERED
D.S.	DRAWER SPACE	O.H.	OVERHEAD	T.O.P.	TOP OF PLATE
EVP	ENGINEERED VINYL PLANK	OPT.	OPTIONAL	TRAP.	TRAPEZOID (WINDOW)
EXT.	EXTERIOR	O.W.H.	OVER THE WALL HEIGHT	U.N.O.	UNLESS NOTED OTHERWISE
F.J.	FLOOR JOIST	P.T.	PRESSURE TREATED	UTIL	UTILITY
F.S.	SUPPLY IN FLOOR (HVAC)	PANT.	PANTRY	VAN.	VANITY
FTG.	FOOTING	R/A	RETURN AIR (HVAC)	W/H	WATER HEATER
GYP. BD.	GYPSUM BOARD	REINF.	REINFORCED	W.H.H.	WINDOW HEADER HEIGHT
H.B.	HOSE BIBB			W.I.C.	WALK IN CLOSET

**PLAN/PRICE
SUBJECT TO APPROVAL**



FRONT VIEW

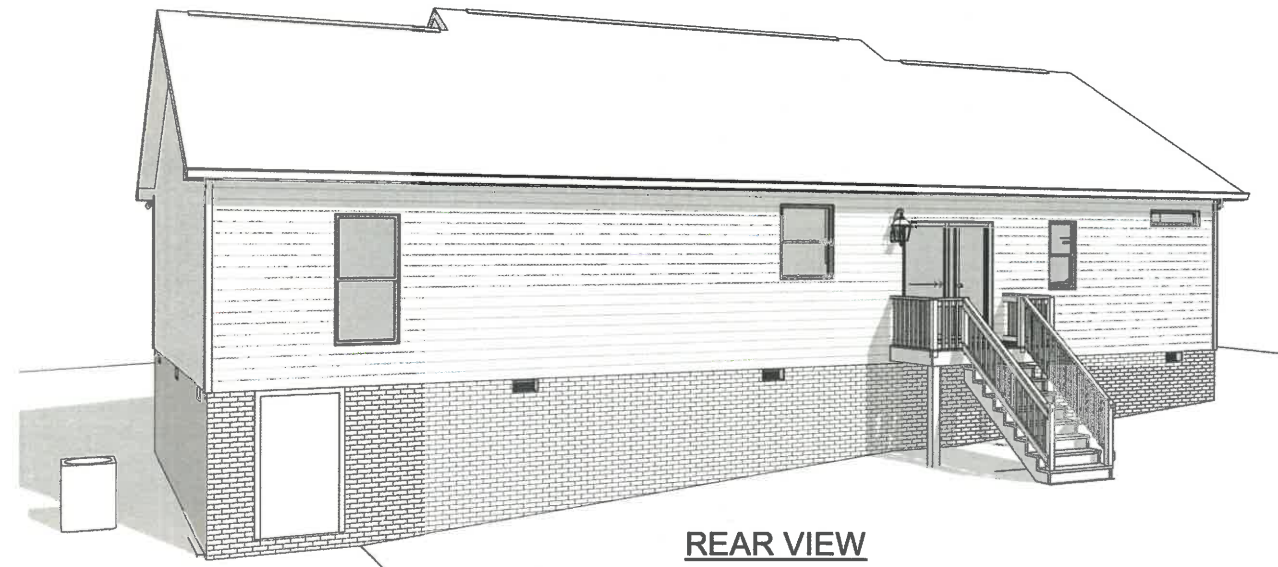

REAR VIEW

REVISION SCHEDULE	REV #	DESCRIPTION	DATE
AREAS:	FIRST FLOOR HEATED	1,720 SF	
	FRONT PORCH	170 SF	
	TOTAL UNDER ROOF	1,890 SF	
	8X4 STOOP	32 SF	
	TOTAL UNCOVERED	32 SF	

THE:	BEDFORD A
FOR:	FIGUEROA, YAHILL & HAROLD
OFFICE:	OUTLAW LANE, CAMERON NC 28326
SOLD BY:	FAYETTEVILLE SALES AV.

JOB #	141-24-005
2x4 EXTERIOR WALLS	
FOUNDATION TYPE:	CRAWL SPACE

DRAWN BY:	JHON A.
CHECKED BY:	R. THOMPSON
PRINTED:	4/17/2024 3:08:26 PM



SHEET #	DP-0
COVER SHEET	

OPT. PAPER SIZE: for 1/4" = 1'-0" on 24" x 36" PAPER SIZE ENLARGE PRINTS TO 200%

PRELIMINARY DESIGN PLANS


TO REPORT COPYRIGHT VIOLATIONS CALL (770) 532-1128 THE USE OF THIS PLAN BY ANYONE OTHER THAN AN AGENT OF "AMERICA'S HOME PLACE, INC." IS IN VIOLATION OF THE FEDERAL COPYRIGHT VIOLATION ACT. \$1000 REWARD FOR RECOVERING AN ACTUAL COPYRIGHT INFRINGEMENT. ©COPYRIGHT-ALL RIGHTS RESERVED NOTE:VIOLATORS OF THE COPYRIGHT WILL BE PROSECUTED TO THE FULLEST EXTENT OF THE LAW. THIS WORK IS THE INTELLECTUAL PROPERTY OF AMERICA'S HOME PLACE AND SHALL NOT BE REPRODUCED WITHOUT PERMISSION.

PAPER SIZE: 11" x 17"

SCALE: 1/8" = 1'-0"

COVER SHEET


**PLAN/PRICE
SUBJECT TO APPROVAL**

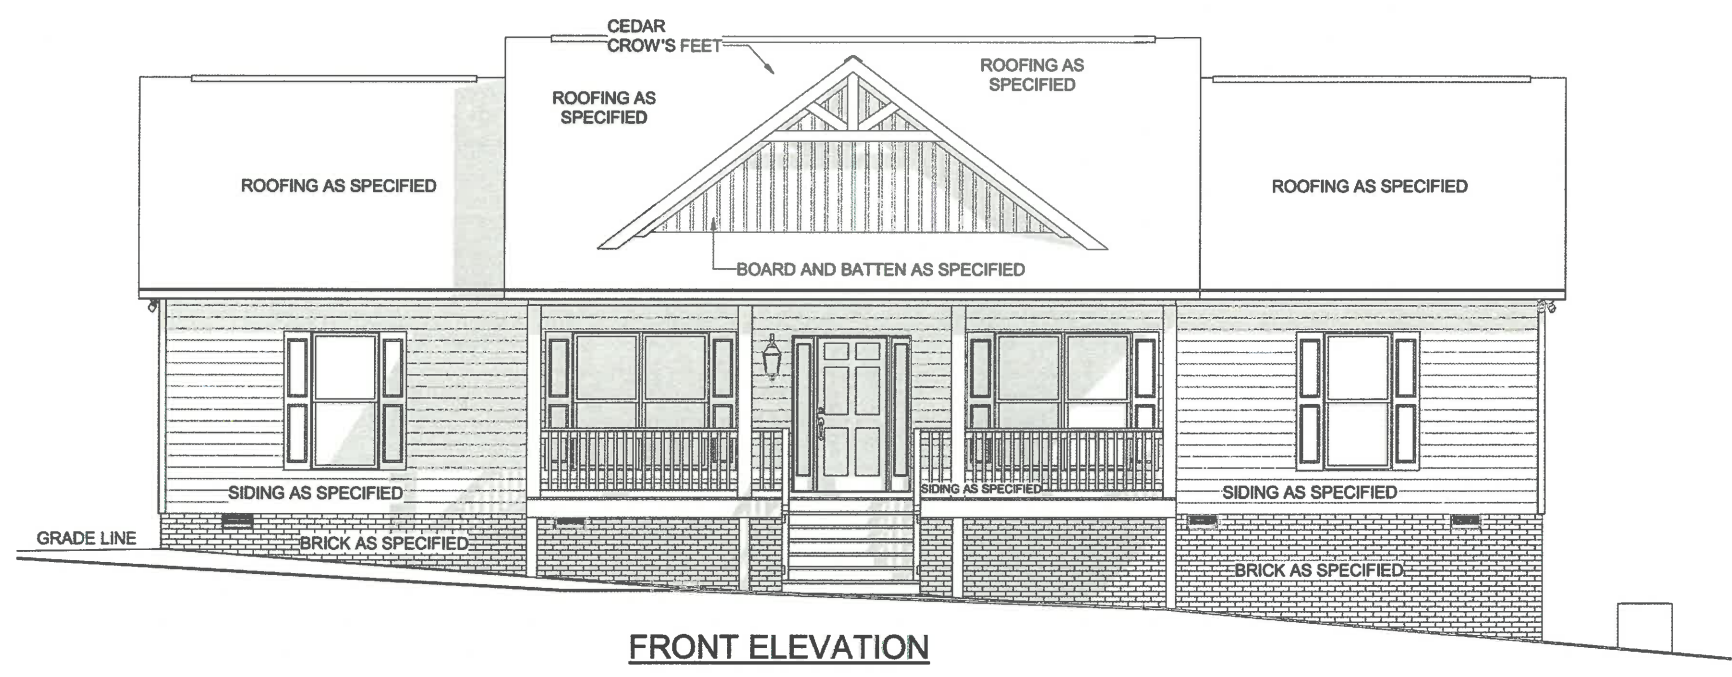

FRONT ELEVATION

- NO RAILINGS ON FRONT PORCH IF ALLOWED BY CODE
- RAILING IS A FORCED OPTION IF GRADE IS MORE THAN 30" BELOW THE FLOOR OF THE FRONT PORCH

FINAL GRADE TO BE DETERMINED ON SITE

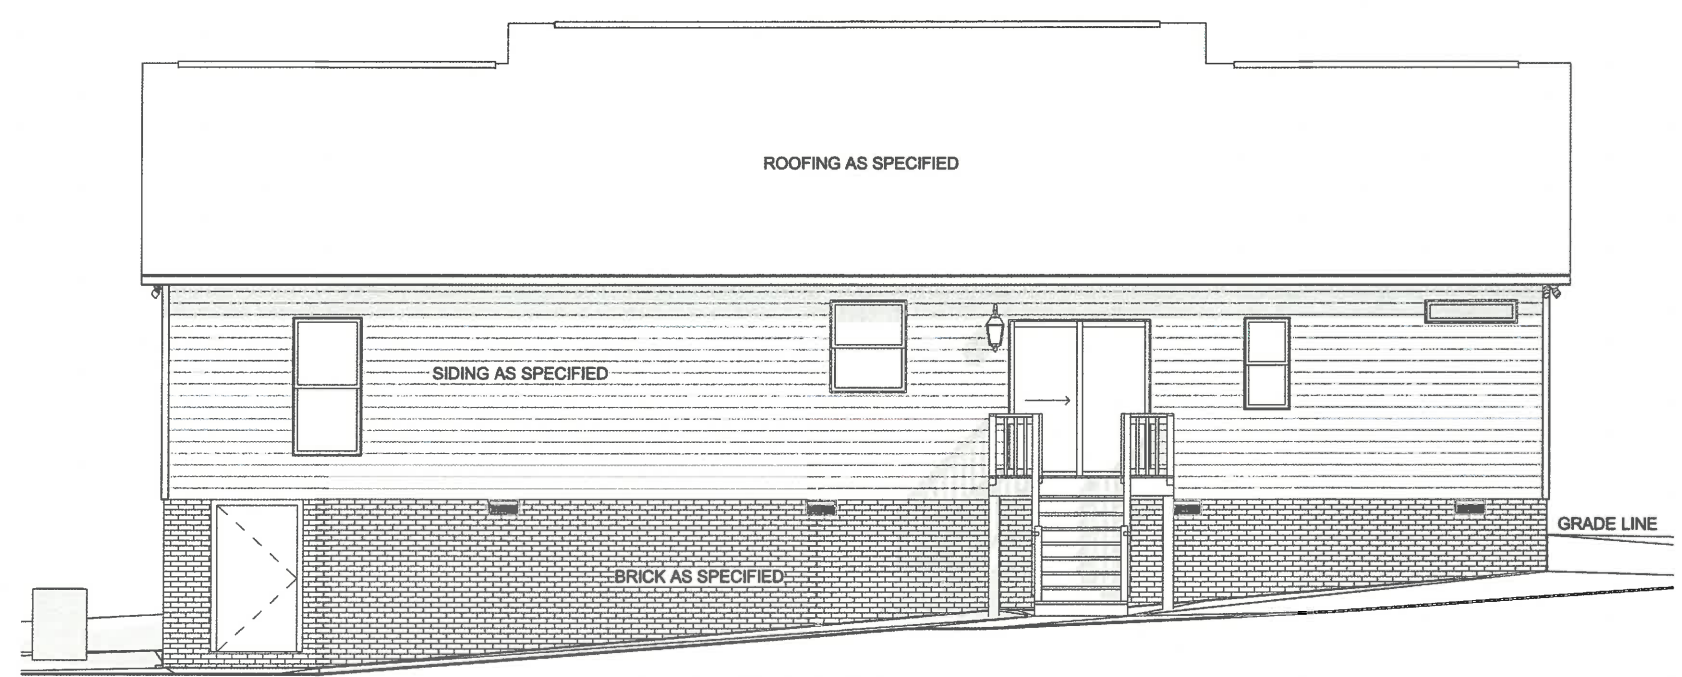

REAR ELEVATION

REVISION SCHEDULE		REV #	DESCRIPTION	DATE
		1,720 SF		
		1,720 SF		
		170 SF		
		1,890 SF		
		32 SF		
		32 SF		

AREAS:		FIRST FLOOR HEATED	FRONT PORCH	TOTAL UNDER ROOF	8X4 STOOP	TOTAL UNCOVERED
		1,720 SF	170 SF	1,890 SF	32 SF	32 SF

THE:	BEDFORD A
FOR:	FIGUEROA, YAHILL & HAROLD
OFFICE:	OUTLAW LANE, CAMERON NC 28326
SOLD BY:	FAYETTEVILLE SALES AV.

JOB #	141-24-005
FOUNDATION TYPE:	CRAWL SPACE
2x4 EXTERIOR WALLS	

DRAWN BY:	JHON A.
CHECKED BY:	R. THOMPSON
PRINTED:	4/17/2024 3:08:30 PM

PROPERTY OF:	
	© COPYRIGHT - 2024

SHEET #	DP-1
FRONT & REAR ELEVATIONS	


OPT. PAPER SIZE: for 1/4" = 1'-0" on 24" x 36" PAPER SIZE ENLARGE PRINTS TO 200%

PRELIMINARY DESIGN PLANS

TO REPORT COPYRIGHT VIOLATIONS CALL (770) 532-1128 THE USE OF THIS PLAN BY ANYONE OTHER THAN AN AGENT OF "AMERICA'S HOME PLACE, INC." IS IN VIOLATION OF THE FEDERAL COPYRIGHT VIOLATION ACT. \$1000 REWARD FOR RECOVERING AN ACTUAL COPYRIGHT INFRINGEMENT. © COPYRIGHT-ALL RIGHTS RESERVED NOTE: VIOLATORS OF THE COPYRIGHT WILL BE PROSECUTED TO THE FULLEST EXTENT OF THE LAW. THIS WORK IS THE INTELLECTUAL PROPERTY OF AMERICA'S HOME PLACE AND SHALL NOT BE REPRODUCED WITHOUT PERMISSION.

PAPER SIZE: 11" x 17" SCALE: 1/8" = 1'-0"

PLAN/PRICE
SUBJECT TO APPROVAL

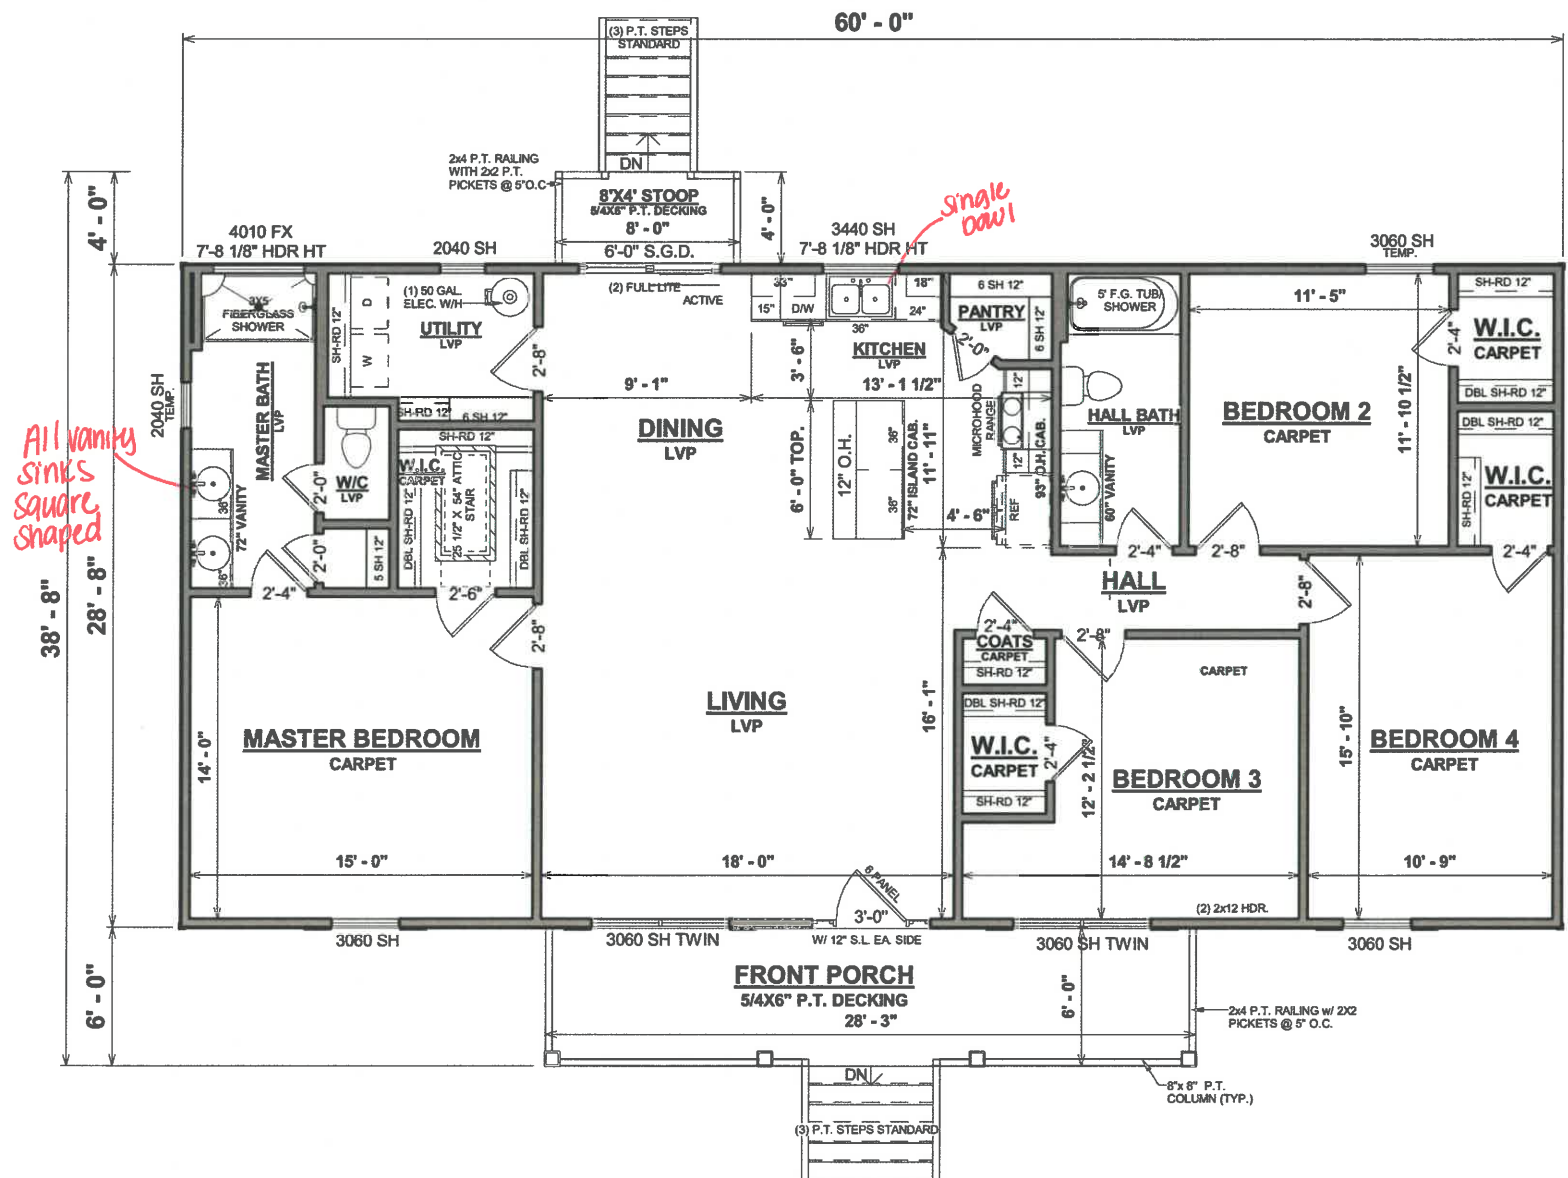

FIRST FLOOR PLAN

Now:
- All vanity sinks square shaped

REVISION SCHEDULE		REV #	DESCRIPTION	DATE
		1,720 SF	FIRST FLOOR HEATED	
		1,720 SF	FRONT PORCH	
		170 SF	TOTAL UNDER ROOF	
		1,890 SF	8X4 STOOP	
		32 SF	TOTAL UNCOVERED	

THE:	BEDFORD A
FOR:	FIGUEROA, YAHILL & HAROLD
OFFICE:	OUTLAW LANE, CAMERON NC 28326
SOLD BY:	FAYETTEVILLE SALES AV.

JOB #	141-24-005
FOUNDATION TYPE:	CRAWL SPACE
FOUNDATION WALLS	2x4 EXTERIOR WALLS

DRAWN BY:	JHON A.
CHECKED BY:	R. THOMPSON
PRINTED:	4/17/2024 3:08:35 PM

PROPERTY OF:	
SHEET #	DP-3
COPYRIGHT	© COPYRIGHT - 2024

OPT. PAPER SIZE: for 1/4" = 1'-0" on 24" x 36" PAPER SIZE ENLARGE PRINTS TO 200%


PRELIMINARY DESIGN PLANS

TO REPORT COPYRIGHT VIOLATIONS CALL (770) 532-1128 THE USE OF THIS PLAN BY ANYONE OTHER THAN AN AGENT OF "AMERICA'S HOME PLACE, INC." IS IN VIOLATION OF THE FEDERAL COPYRIGHT VIOLATION ACT. \$1000 REWARD FOR RECOVERING AN ACTUAL COPYRIGHT INFRINGEMENT. © COPYRIGHT-ALL RIGHTS RESERVED NOTE: VIOLATORS OF THE COPYRIGHT WILL BE PROSECUTED TO THE FULLEST EXTENT OF THE LAW. THIS WORK IS THE INTELLECTUAL PROPERTY OF AMERICA'S HOME PLACE AND SHALL NOT BE REPRODUCED WITHOUT PERMISSION.

PAPER SIZE: 11" x 17" SCALE: 1/8" = 1'-0"

FIRST FLOOR PLAN

PLAN/PRICE
SUBJECT TO APPROVAL

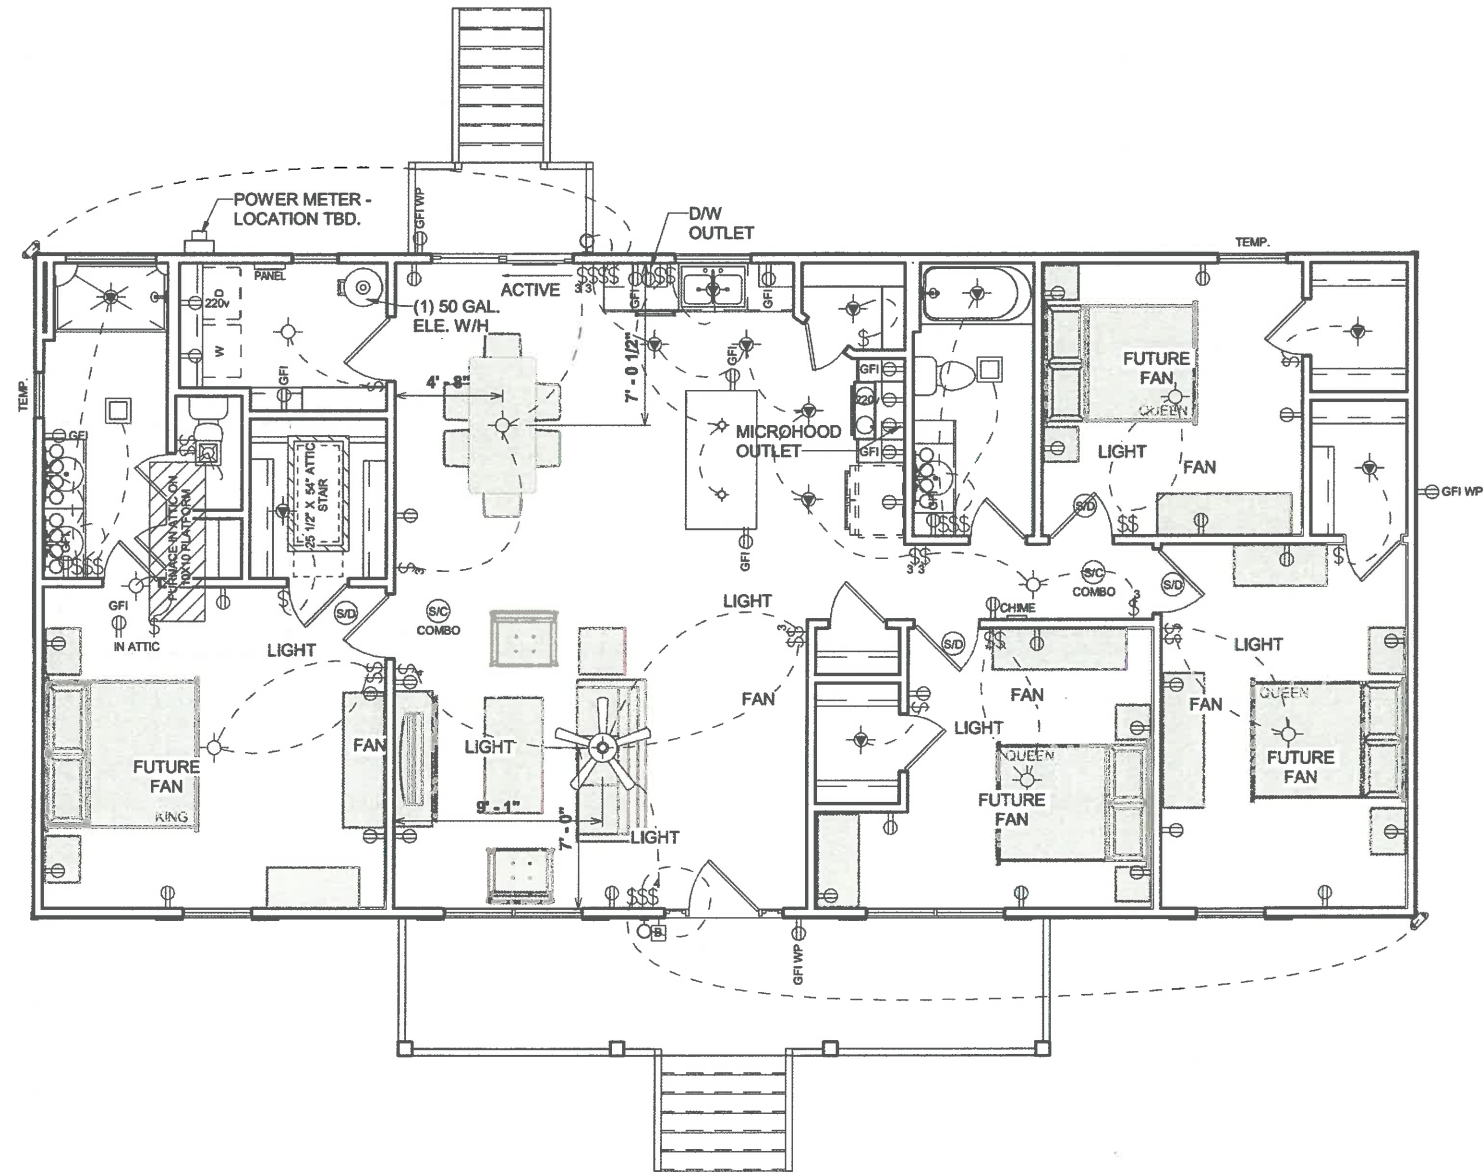

FIRST FLOOR ELECTRICAL & HVAC

- OUTLET, FIXTURE, & COMPONENT LOCATIONS ARE APPROXIMATE. ACTUAL WILL VARY DUE TO DESIGN AND CODE RESTRICTIONS & REQUIREMENTS
- BUILDER AND HVAC CONTRACTOR RESERVE THE RIGHT TO LOCATE SUPPLY VENTS AND/OR LINES TO ACCOMMODATE OPTIMUM USAGE AND RESTRICTIONS DUE TO CODE & DESIGN REQUIREMENTS

ELECTRICAL LEGEND	
LIGHT FIXTURES	
CEILING FAN	
CEILING MOUNT	
COACH / SCONCE	
EXHAUST FAN	
EXHAUST FAN W/ LIGHT	
EXTERIOR FLOOD	
FLUORESCENT - CEILING	
FLUORESCENT - WALL	
LED	
PENDANT	
RECESSED CAN	
RECESSED EYEBALL CAN	
UNDER / OVER CABINET LIGHT	
VANITY	
ELECTRICAL FIXTURES	
DOOR BELL BUTTON	
DOOR BELL CHIME	
GARAGE DOOR OPENER	
MEDIA	
OUTLET	
OUTLET - CEILING	
OUTLET - FLOOR	
OUTLET - GFI	
OUTLET - 220v	
SWITCH	
SMOKE & CARBON DETECTOR	
SMOKE DETECTOR	
THERMOSTAT	

REVISION SCHEDULE	REV #	DESCRIPTION	DATE

AREAS:	FIRST FLOOR HEATED	FRONT PORCH	TOTAL UNDER ROOF	8X4 STOOP	TOTAL UNCOVERED
	1,720 SF	170 SF	1,890 SF	32 SF	32 SF

THE: BEDFORD A
FOR: FIGUEROA, YAHILL & HAROLD
 OUTLAW LANE, CAMERON NC 28326
OFFICE: FAYETTEVILLE SALES AV.

JOB #: 141-24-005
2x4 EXTERIOR WALLS
FOUNDATION TYPE: CRAWL SPACE

DRAWN BY: JHON A.
CHECKED BY: R. THOMPSON
PRINTED: 4/17/2024 3:08:35 PM

PROPERTY OF: AMERICA'S HOME PLACE

SHEET #: DP-5

FIRST FLOOR ELEC & HVAC

© COPYRIGHT - 2024

OPT. PAPER SIZE: for 1/4" = 1'-0" on 24" x 36" PAPER SIZE ENLARGE PRINTS TO 200%

PRELIMINARY DESIGN PLANS