
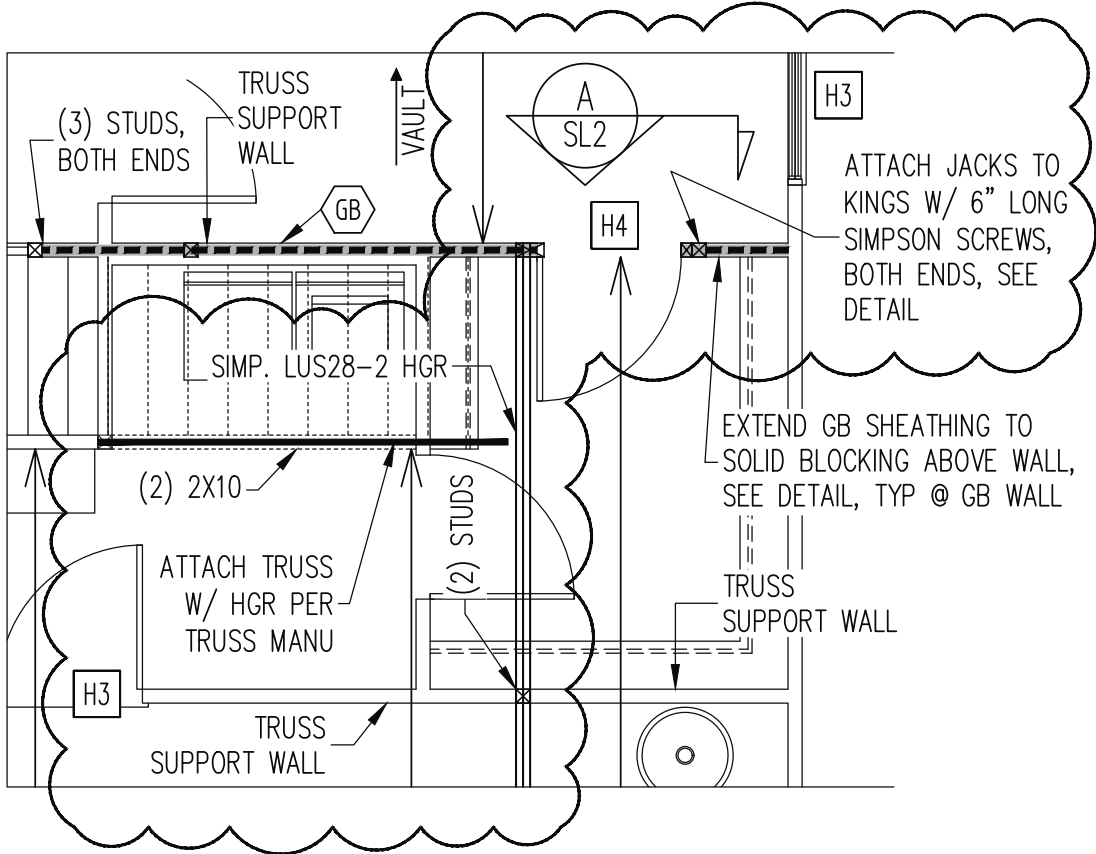


EXISTING MONOSLAB
FOUNDATION IS ADEQUATE TO
SUPPORT UPDATED LOADING

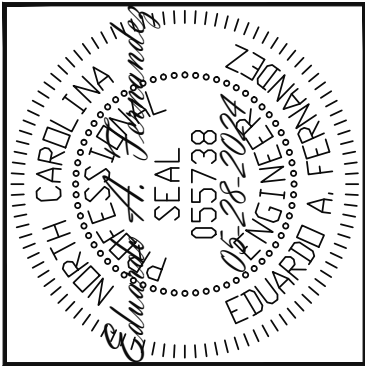

1ST FLOOR FRAMING PLAN
GUILFORD FRENCH COUNTRY
ELEVATION B/RH

WALLS AND CEILING - 1/4" = 1'-0"

THIS REPAIR REQUIRES THE TYPICAL 2ND
LEVEL FLOOR PLAN. NOT APPROVED FOR
USE WITH ALTERNATE 2ND LEVEL

Engineering
Tech
ASSOCIATES, P.A.
STRUCTURAL ENGINEERS
License No. C-3870
05-28-2024
EDUARDO A. FERNANDEZ
318 W Millbrook Rd. Unit 201
Raleigh, North Carolina 27609
Phone (919) 844-1661

NEW HOME INC			
SCOPE	UPDATED FRAMING PLAN FOR MASTER LAUNDRY OPT.	REV #	REF PROJ #
LOC	10 DUNCANS CREEK (RH)	DATE	


ENG: EAF
DATE: 05-28-2024

PARENT
24-65-200


PROJECT NO.
24-75-564

SHEET NO.
SL1


1 of 2

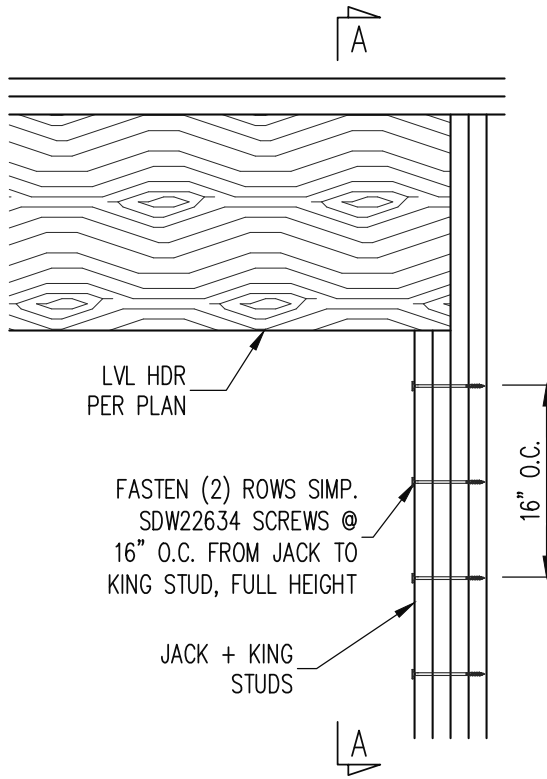

A
SL2 SECTION
SCREW ATTACHMENT FROM JACK
STUDS INTO KING STUDS
3/4" = 1'-0"

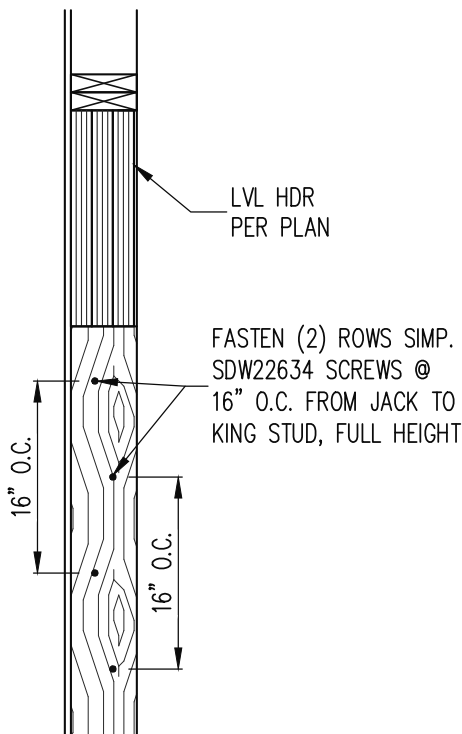

SECTION A-A
3/4" = 1'-0"

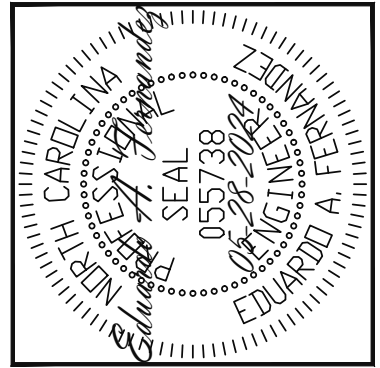

Engineering Lech ASSOCIATES, P.A.

STRUCTURAL ENGINEERS
License No. C-3870
318 W Millbrook Rd. Unit 201
Raleigh, North Carolina 27609
Phone (919) 844-1661

NEW HOME INC	
SCOPE: UPDATED FRAMING PLAN FOR MASTER LAUNDRY OPT.	REV # REF PROJ # DATE
LOC: 10 DUNCANS CREEK (RH)	

ENG: EAF
DATE: 05-28-2024

PARENT
24-65-200

PROJECT NO.
24-75-564

SHEET NO.
SL2