

PLAN:
ROARK 1.0
W/ Porch

SHEET TITLE:
ELEVATIONS

PROJECT ADDRESS:
573 Solomon Dr.
Liberty Meadows Lot 71

DESIGNED BY:
Precision Custom Homes
Raeferd, NC
Shaun@PrecisionCustomHomesNC.com

DATE:

5/23/24

SCALE:

1/4" = 1'

SHEET:

A-1




FRONT ELEVATION

Scale: 1/4" = 1'0"


9'0" CEILING HEIGHT FIRST FLOOR
7'6" Header Height 1st Floor

8'0" CEILING HEIGHT SECOND FLOOR
FRAME HEADERS TO TOP PLATES
FRAME WINDOWS TO HEADER HEIGHT

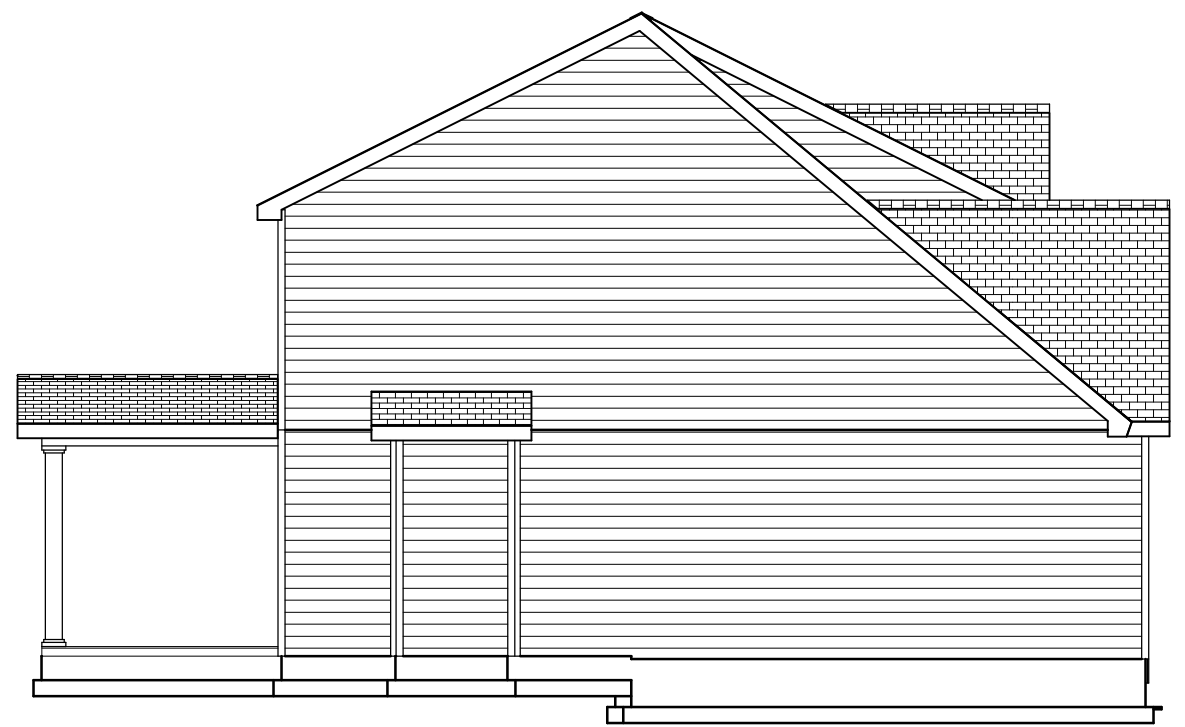

LEFT ELEVATION

Scale: 1/8" = 1'0"

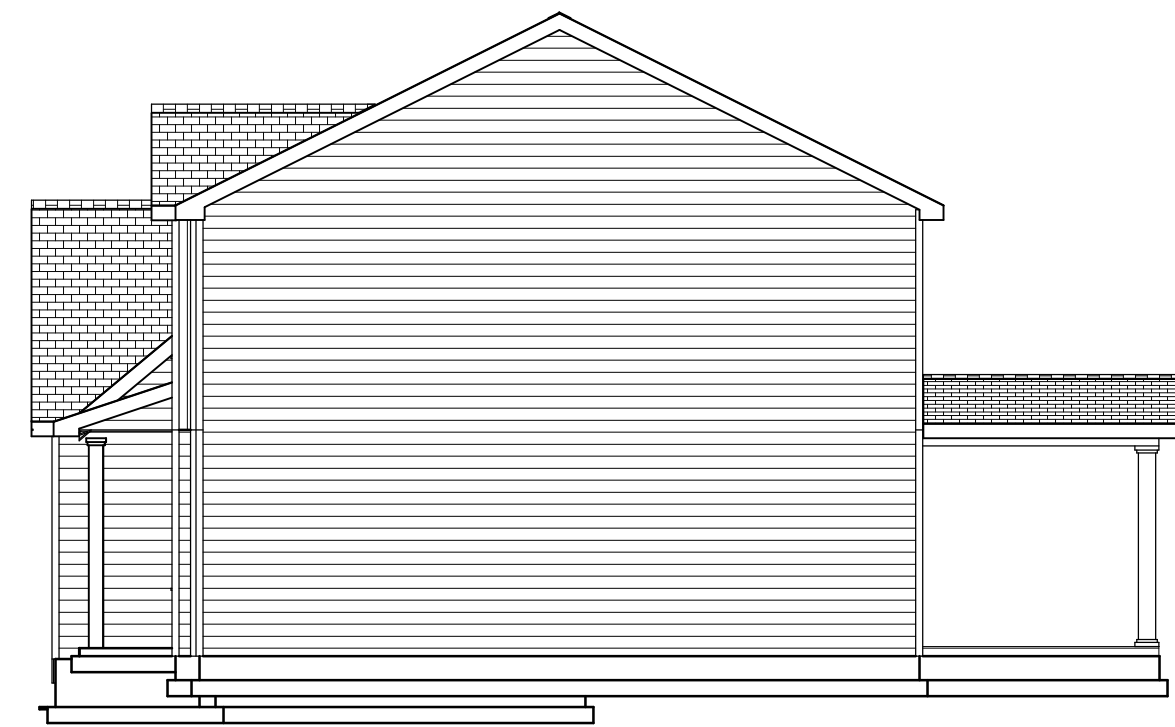


RIGHT ELEVATION

Scale: 1/8" = 1'0"





REAR ELEVATION

Scale: 1/8" = 1'0"

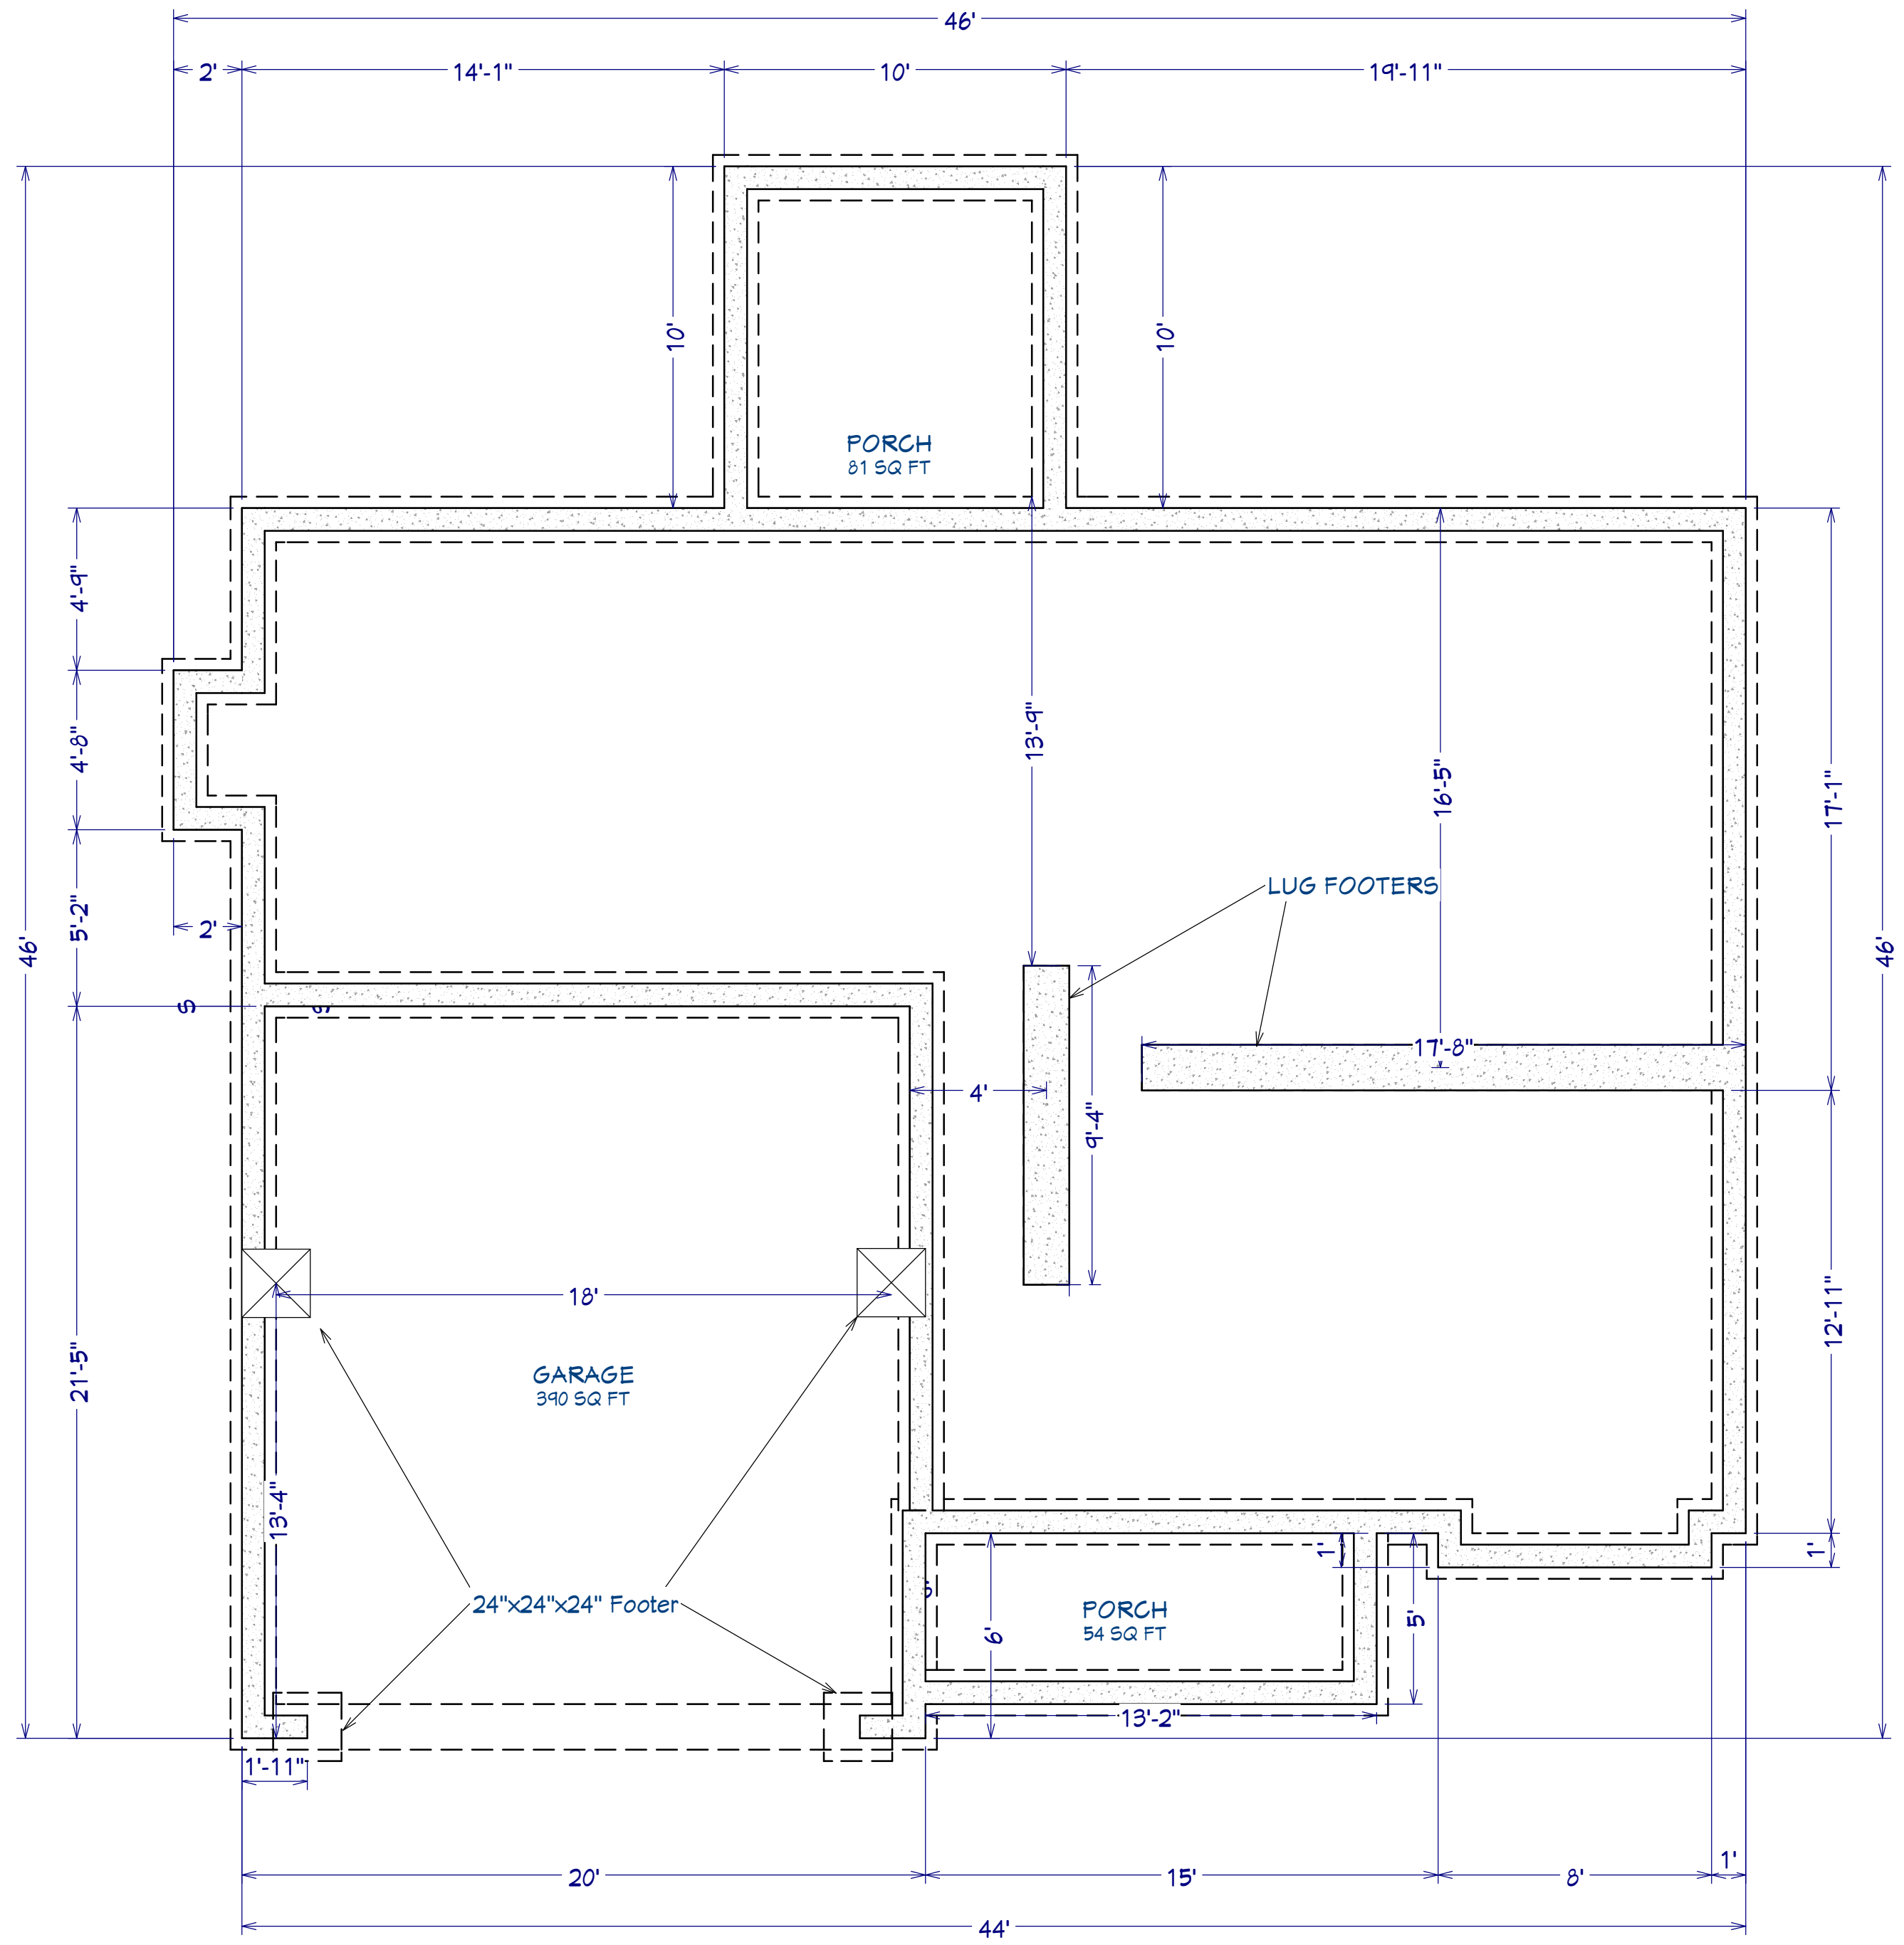

AREA SCHEDULE	
NAME	AREA
HEATED FLOOR AREA	1,028 SF
SECOND FLOOR AREA	1159 SF
TOTAL HEATED AREA	2187 SF
GARAGE	419 SF
FRONT PORCH	66 SF
TOTAL UNDER ROOF AREA	2672 SF

FOUNDATION PLAN
Scale: 1/4" = 1'0"

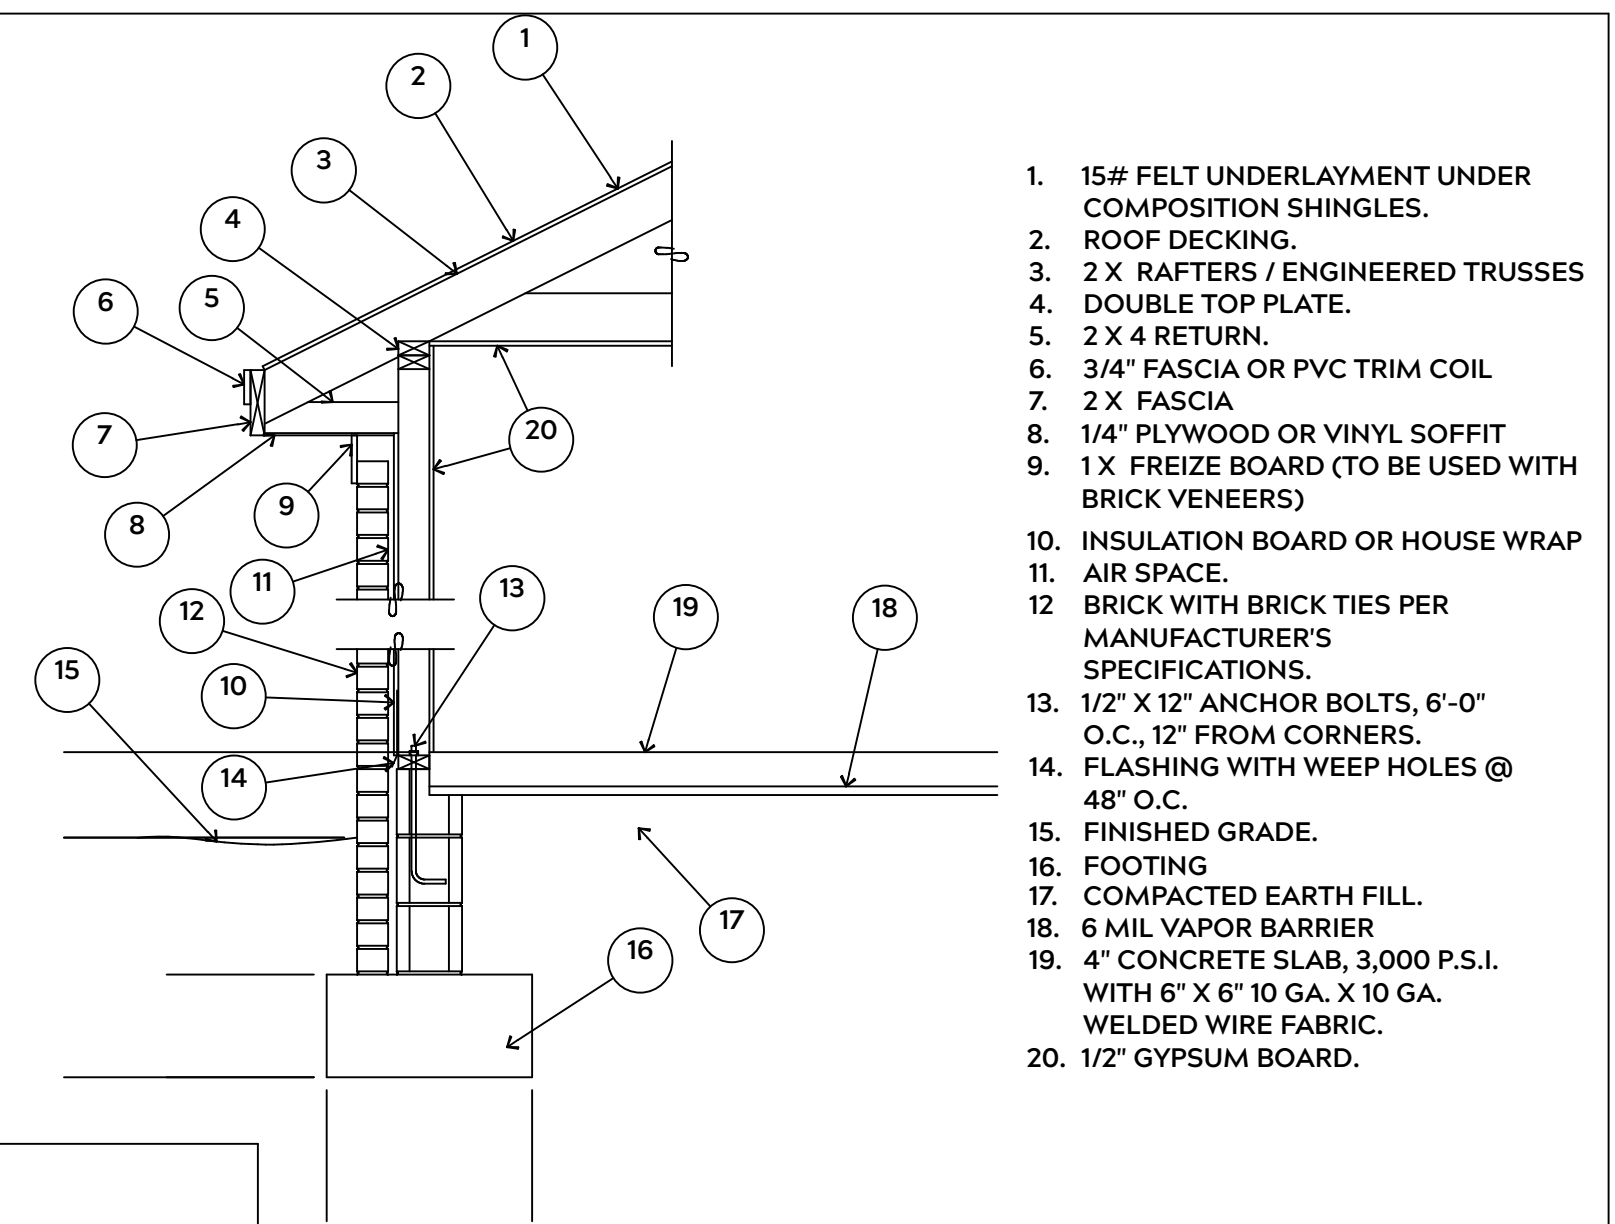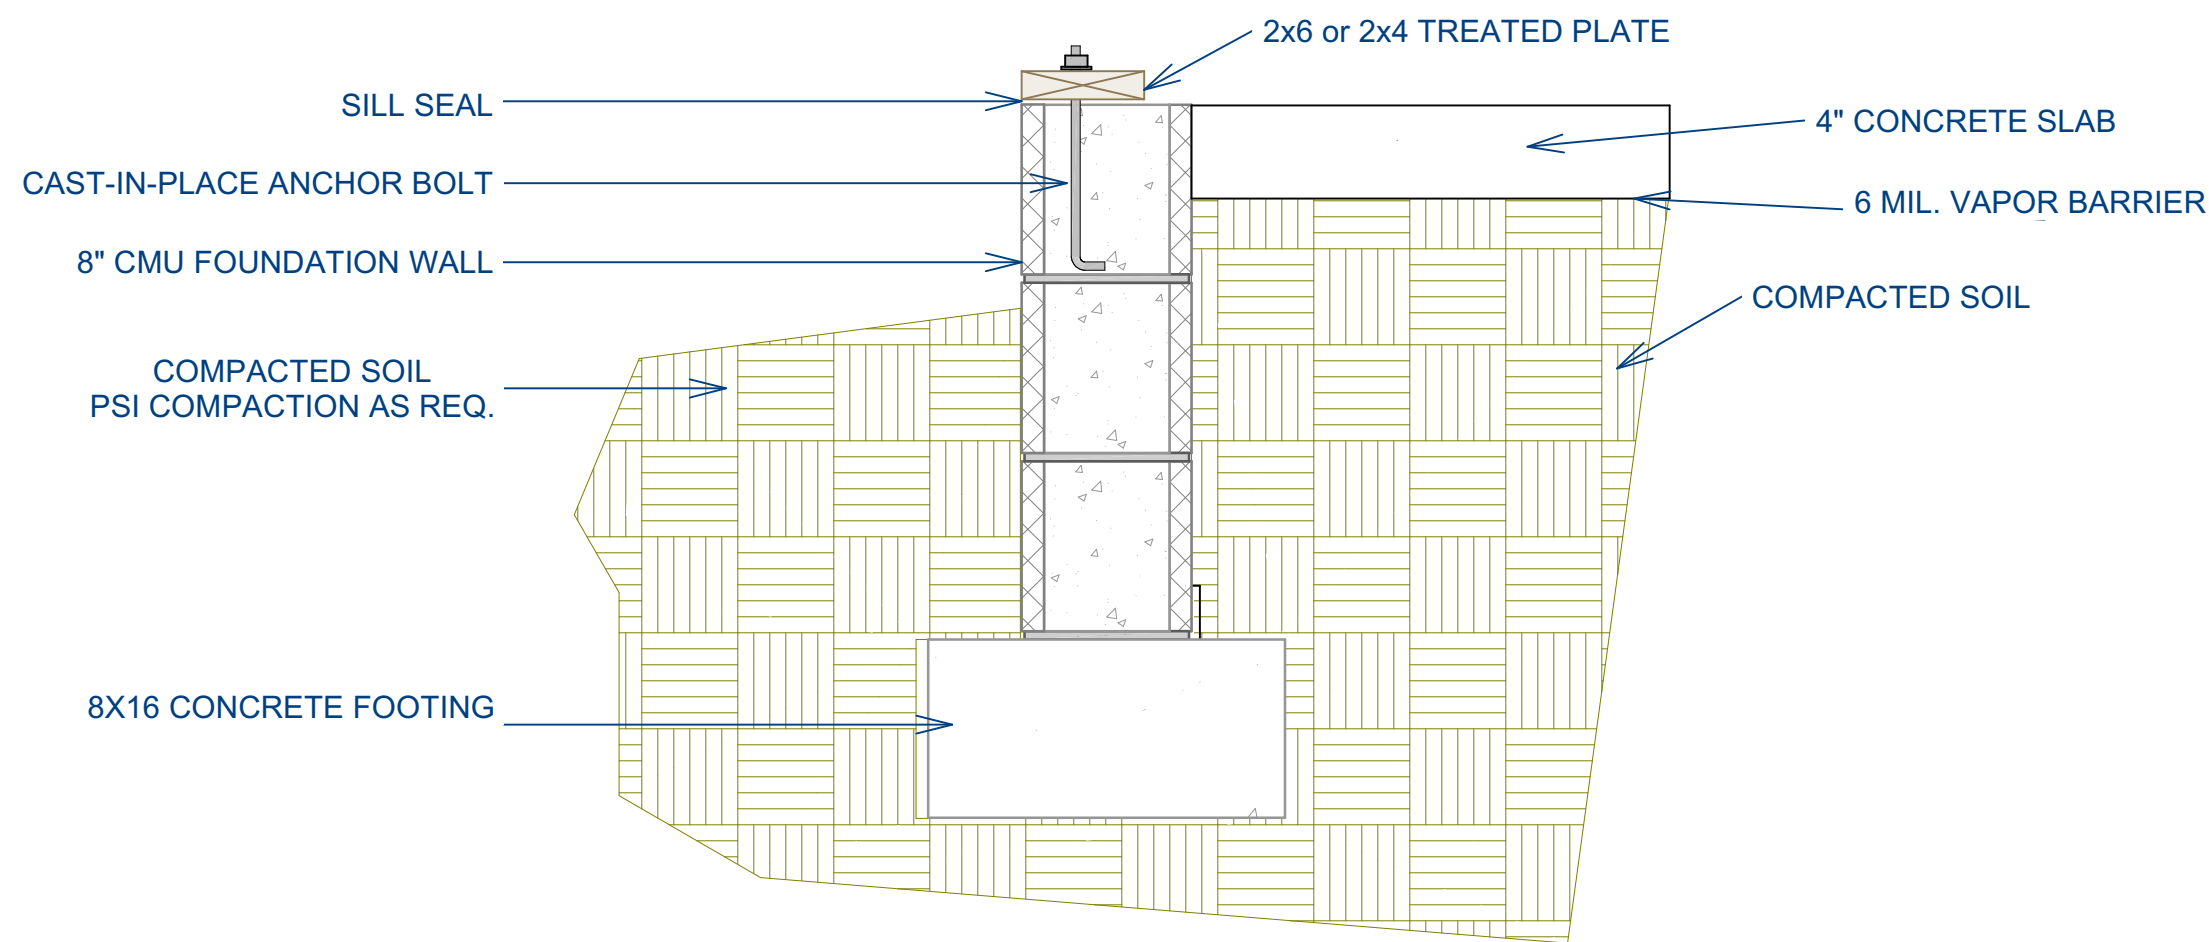

1. 15# FELT UNDERLAYMENT UNDER COMPOSITION SHINGLES.
2. ROOF DECKING.
3. 2 X RAFTERS / ENGINEERED TRUSSES
4. DOUBLE TOP PLATE.
5. 2 X 4 RETURN.
6. 3/4" FASCIA OR PVC TRIM COIL
7. 2 X FASCIA
8. 1/4" PLYWOOD OR VINYL SOFFIT
9. 1 X FREIZE BOARD (TO BE USED WITH BRICK VENEERS)
10. INSULATION BOARD OR HOUSE WRAP
11. AIR SPACE.
12. BRICK WITH BRICK TIES PER MANUFACTURER'S SPECIFICATIONS.
13. 1/2" X 12" ANCHOR BOLTS, 6'-0" O.C., 12" FROM CORNERS.
14. FLASHING WITH WEEP HOLES @ 48" O.C.
15. FINISHED GRADE.
16. FOOTING
17. COMPACTED EARTH FILL.
18. 6 MIL VAPOR BARRIER
19. 4" CONCRETE SLAB, 3,000 P.S.I. WITH 6" X 6" 10 GA. X 10 GA. WELDED WIRE FABRIC.
20. 1/2" GYPSUM BOARD.

EXTERIOR WALL SECTION

FOUNDATION NOTES:

ALL FOOTINGS SHALL BEAR ON ORIGINAL UNDISTURBED SOIL
 THE 28 DAY COMPRESSIVE STRENGTH OF ALL FOOTINGS IS 3000 PSI

PROVIDE WATER PROOFING AND PERIMTER DRAINS AS REQUIRED

FOOTING WIDTHS ARE BASED ON A LOAD BEARING SOIL CAPACITY OF 2000 PSI

PROVIDE 6 MIL POLY VAPOR BARRIER TO COVER GROUND IN CRAWL SPACE AND GROUND UNDER POURED CONCRETE

ALL ANCHOR BOLTS TO BE 1/2" X 12" LONG. ANCHOR BOLTS SHALL BE SPACED AT A MAXIMUM OF 6' ON CENTER AND NO MORE THEN 1' FROM EACH CORNER

GENERAL FRAMING NOTES:

ALL LUMBER IN CONTACT WITH CONCRETE OR MASONRY SHALLE BE PRESSURE TREATED

FRAMING LUMBER SHALL BE SYP #2 GRADE AND / OR SPRUCE PINE FIR #1 AND / OR KILN DRIED

WHERE PRE-ENGINEERED JOISTS AND TRUSSES ARE USED, MANUFACTURER SHALL PROVIDE DRAWINGS / SCHEMATICS, WHICH SHALL BEAR OF A N.C. ENGINEER

STUDS AND JOISTS SHALL NOT BE CUT TO INSTALL PLUMBING OR WIRING WITHOUT ADDING METAL OR WOOD SIDE PANELS TO STRENGTHEN MEMBER TO ITS ORIGINAL CAPACITY

NAIL MULTIPLE MEMBERS WITH 2 ROWS OF 16d NAILS STAGGERED 32" O.C. AND USE 3 X 16d NAILS 2" IN AT EACH END.


NAIL FLOOR JOISTS TO SILL PLATE WITH WITH 8d TOE NAILS

ALL EXPOSED FRAMING ON PORCHES OR DECKS SHALL BE PRESSURE TREATED


PROVIDE WATERPROOFING AND DRAINS AS REQUIRED

ALL FRAMING TO BE 16" O.C. WALL FRAMING DIMENSIONS ARE BASED ON 2X4 OR 2X6 EXTERIOR WALLS AND 2X4 INTERIOR WALLS. DOULBE / TRIPLE JACK STUDS AS NECESSARY UNDER HEADERS AS REQUIRED

LVLS TO BE SIZED BY OTHERS (TRUSS MANUFACTURER)

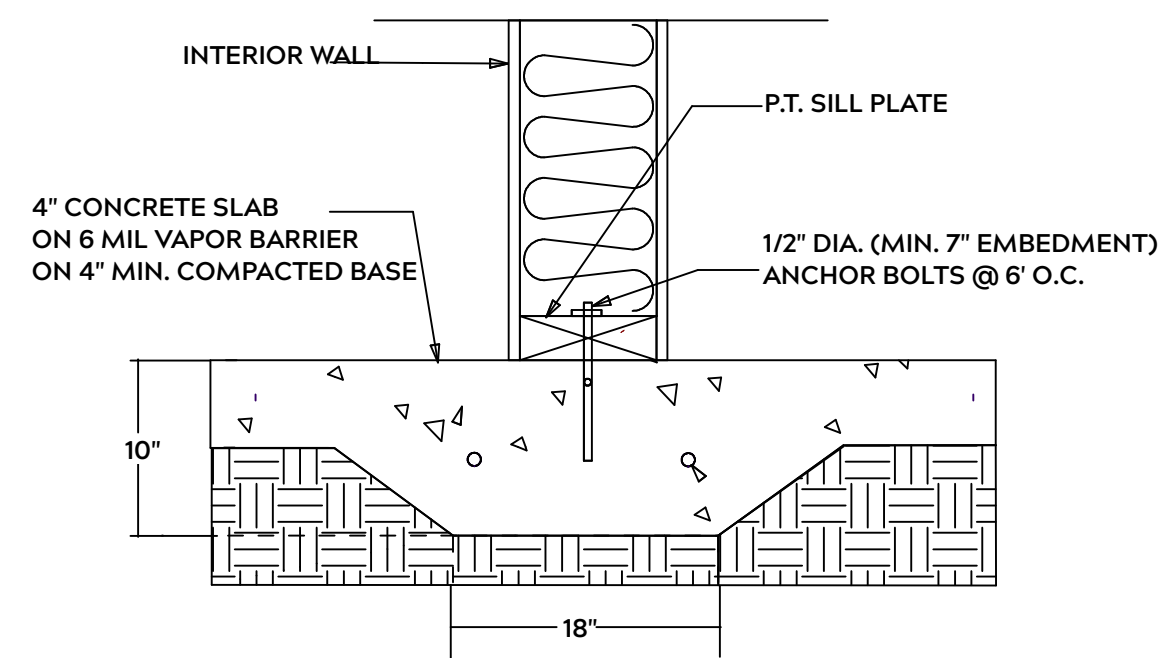

LUG FOOTING

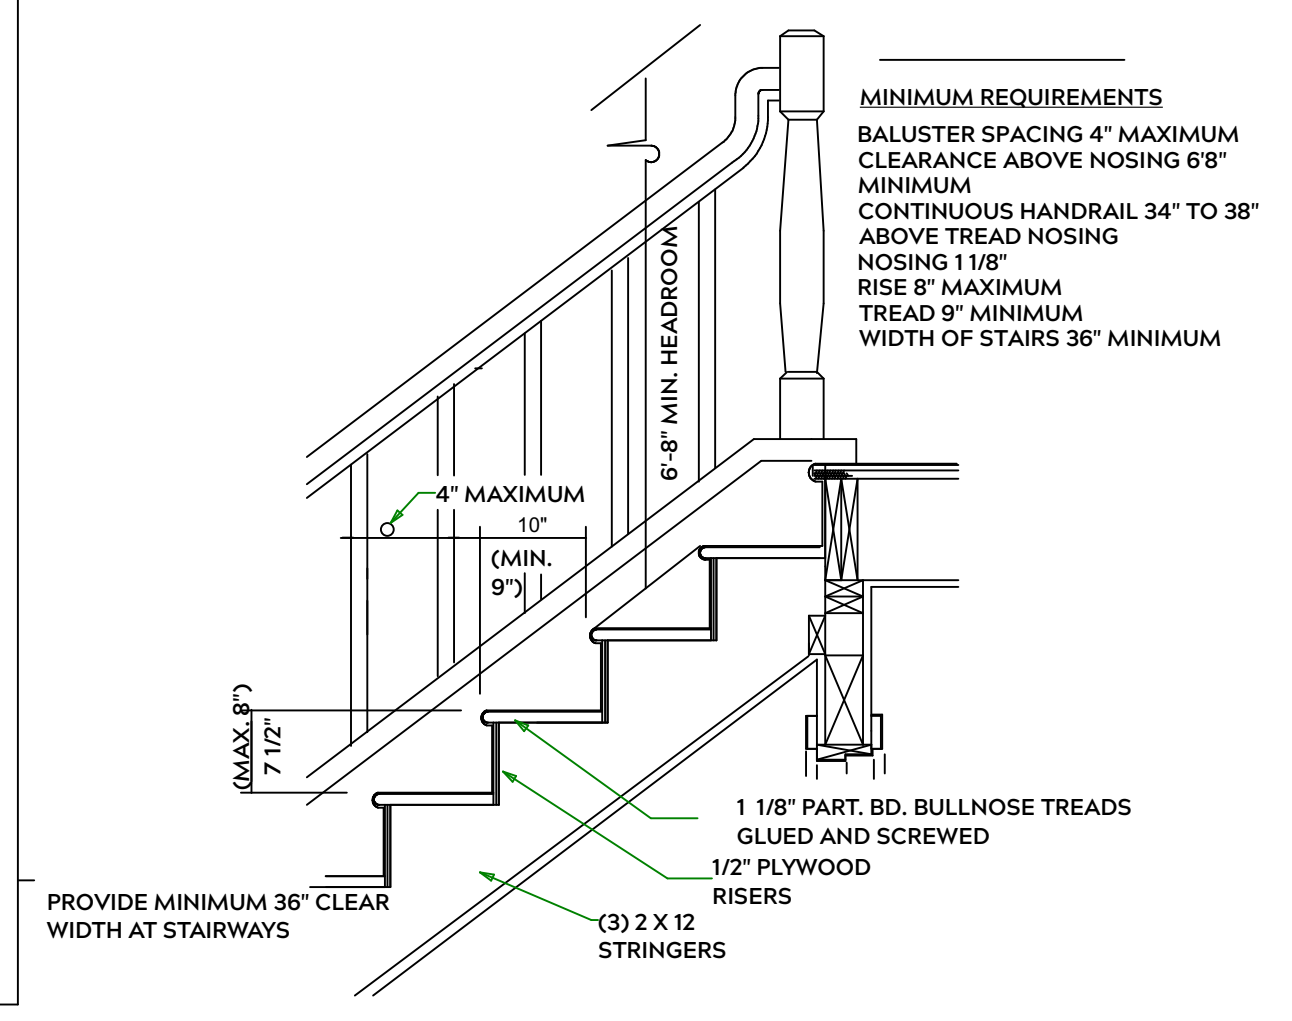

STAIR DETAIL

PLAN:
 ROARK 1.0
 W/ Porch

SHEET TITLE:
 DETAIL SHEETS


PROJECT ADDRESS:
 573 Solomon Dr.
 Liberty Meadows Lot 71

DESIGNED BY:
 Precision Custom Homes
 Raeford, NC
 Shaun@PrecisionCustomHomesNC.com

DATE:
 5/23/24


SCALE:
 1/4" = 1'

SHEET:
 A-3

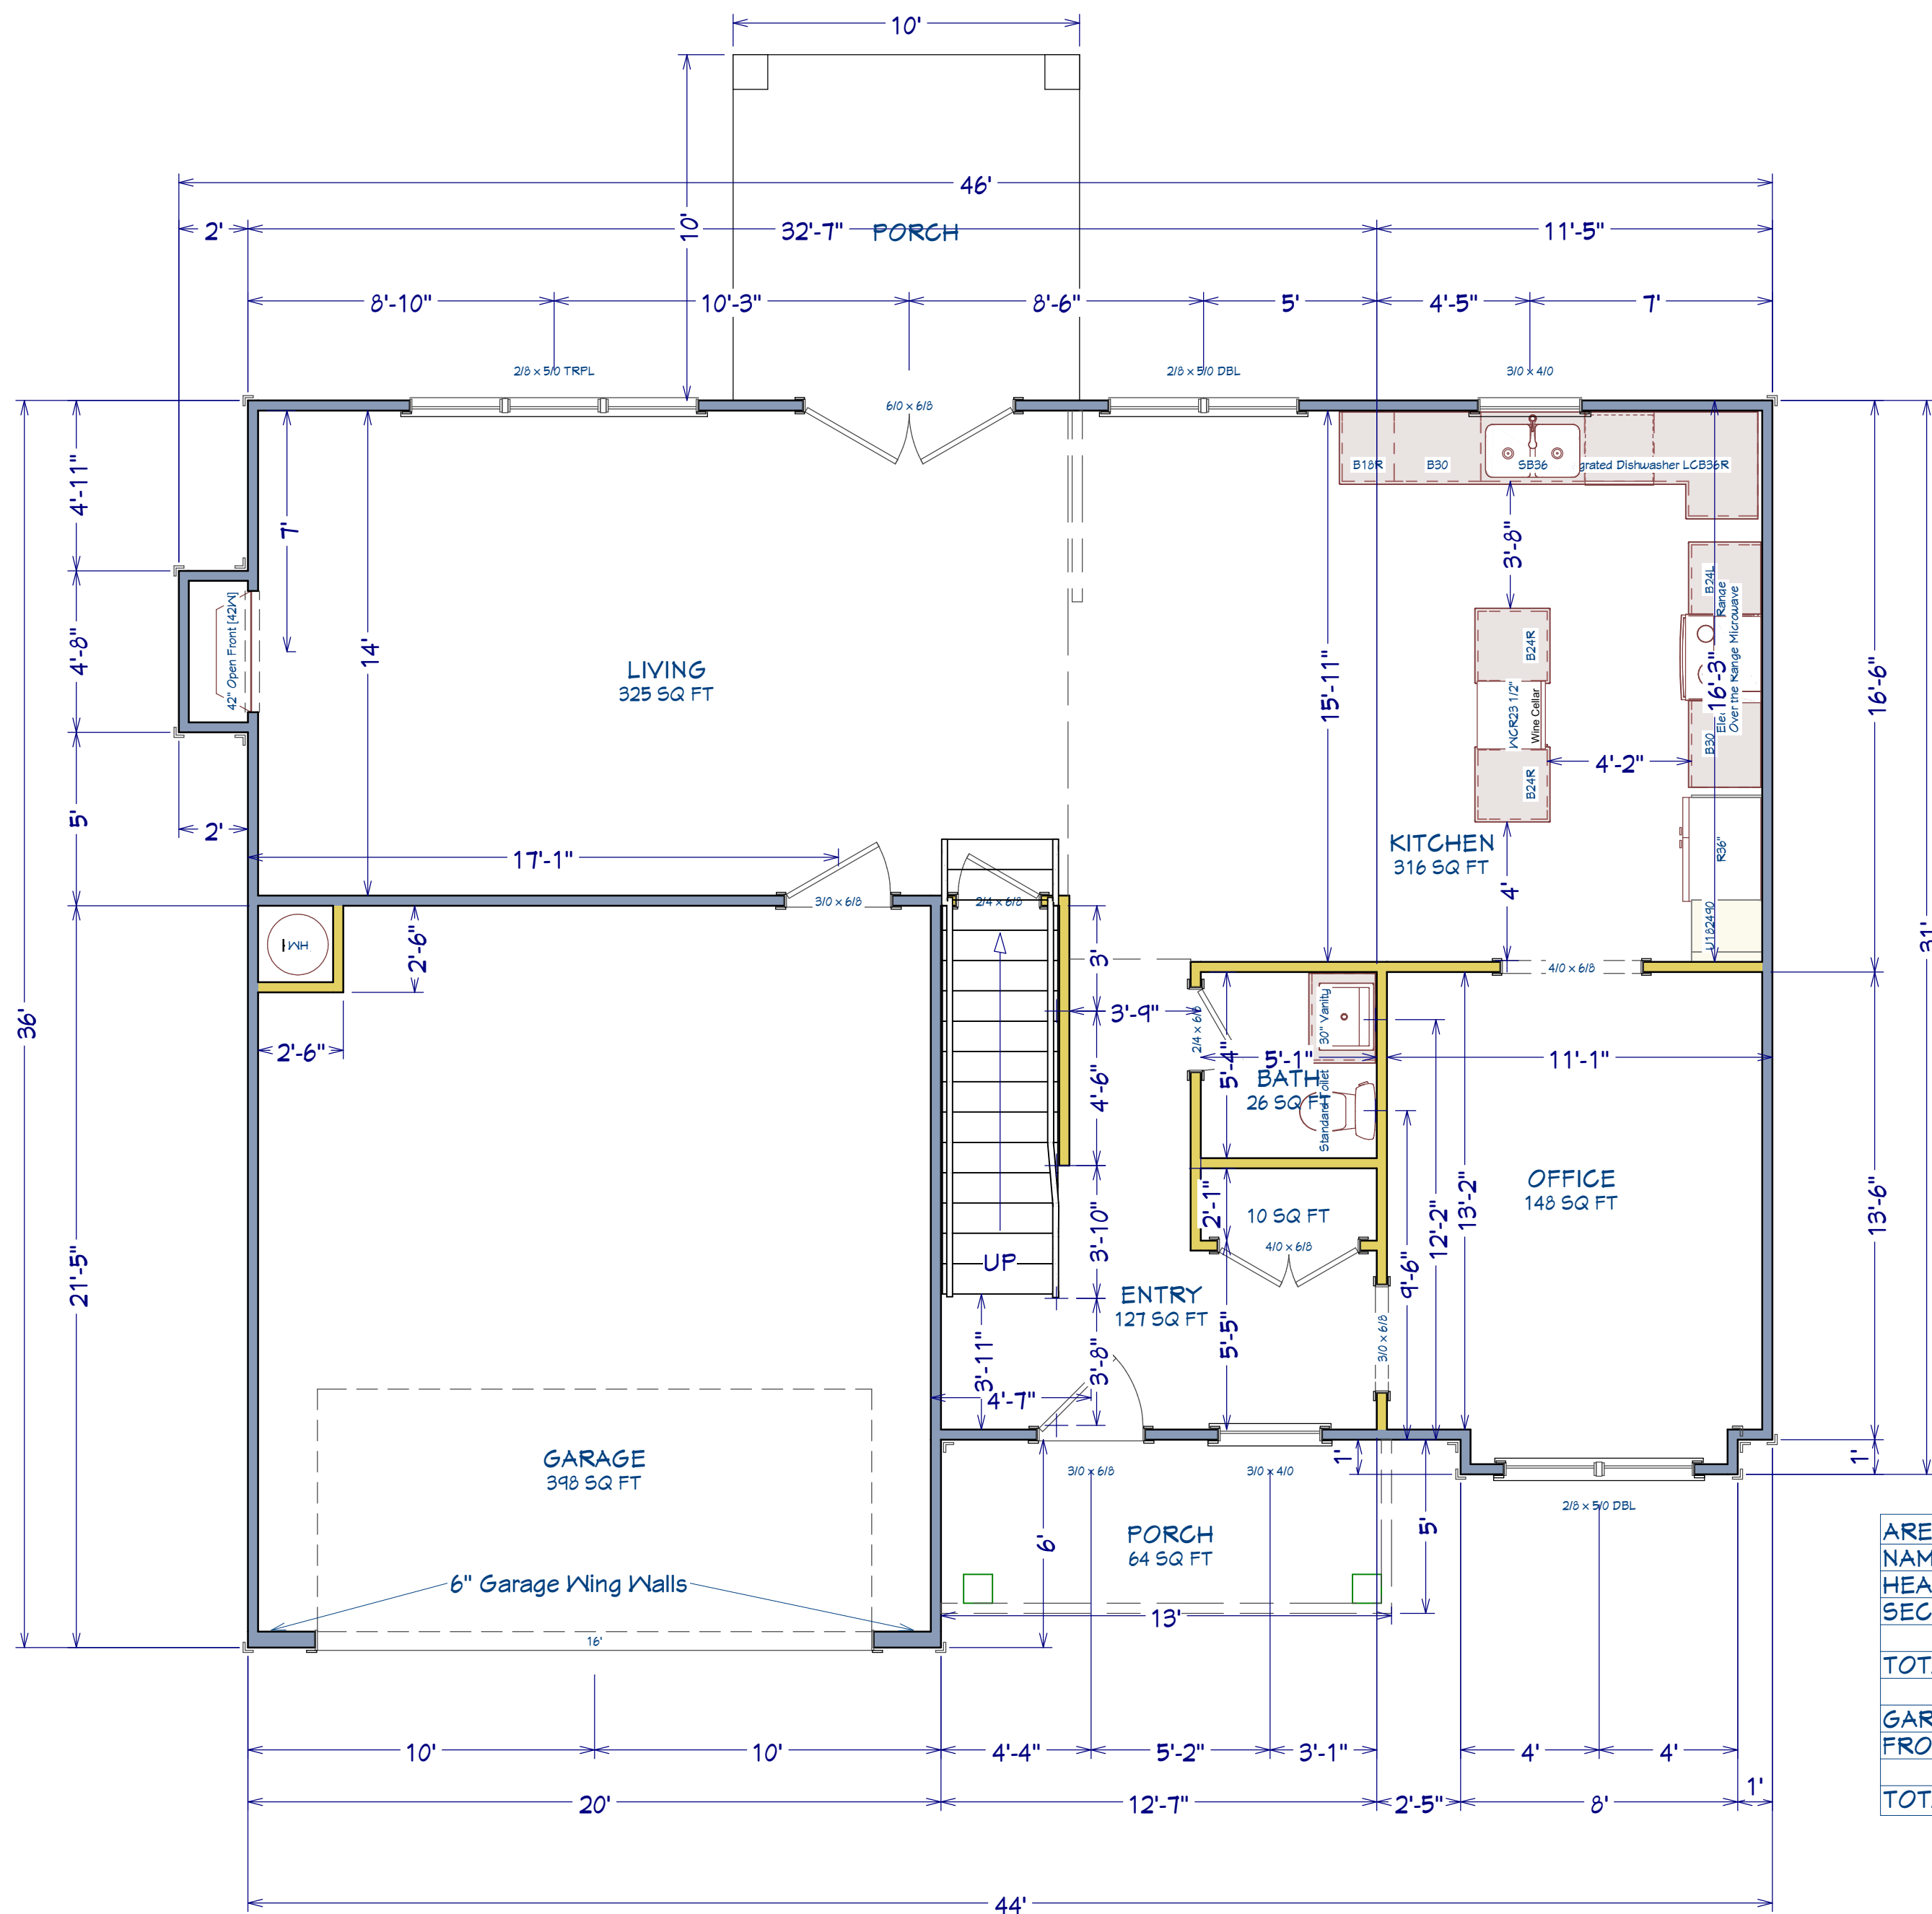

AREA SCHEDULE	
NAME	AREA
HEATED FLOOR AREA	1,028 SF
SECOND FLOOR AREA	1159 SF
TOTAL HEATED AREA	2187 SF
GARAGE	419 SF
FRONT PORCH	66 SF
TOTAL UNDER ROOF AREA	2672 SF

1st Floor
Scale: 1/4" = 1'

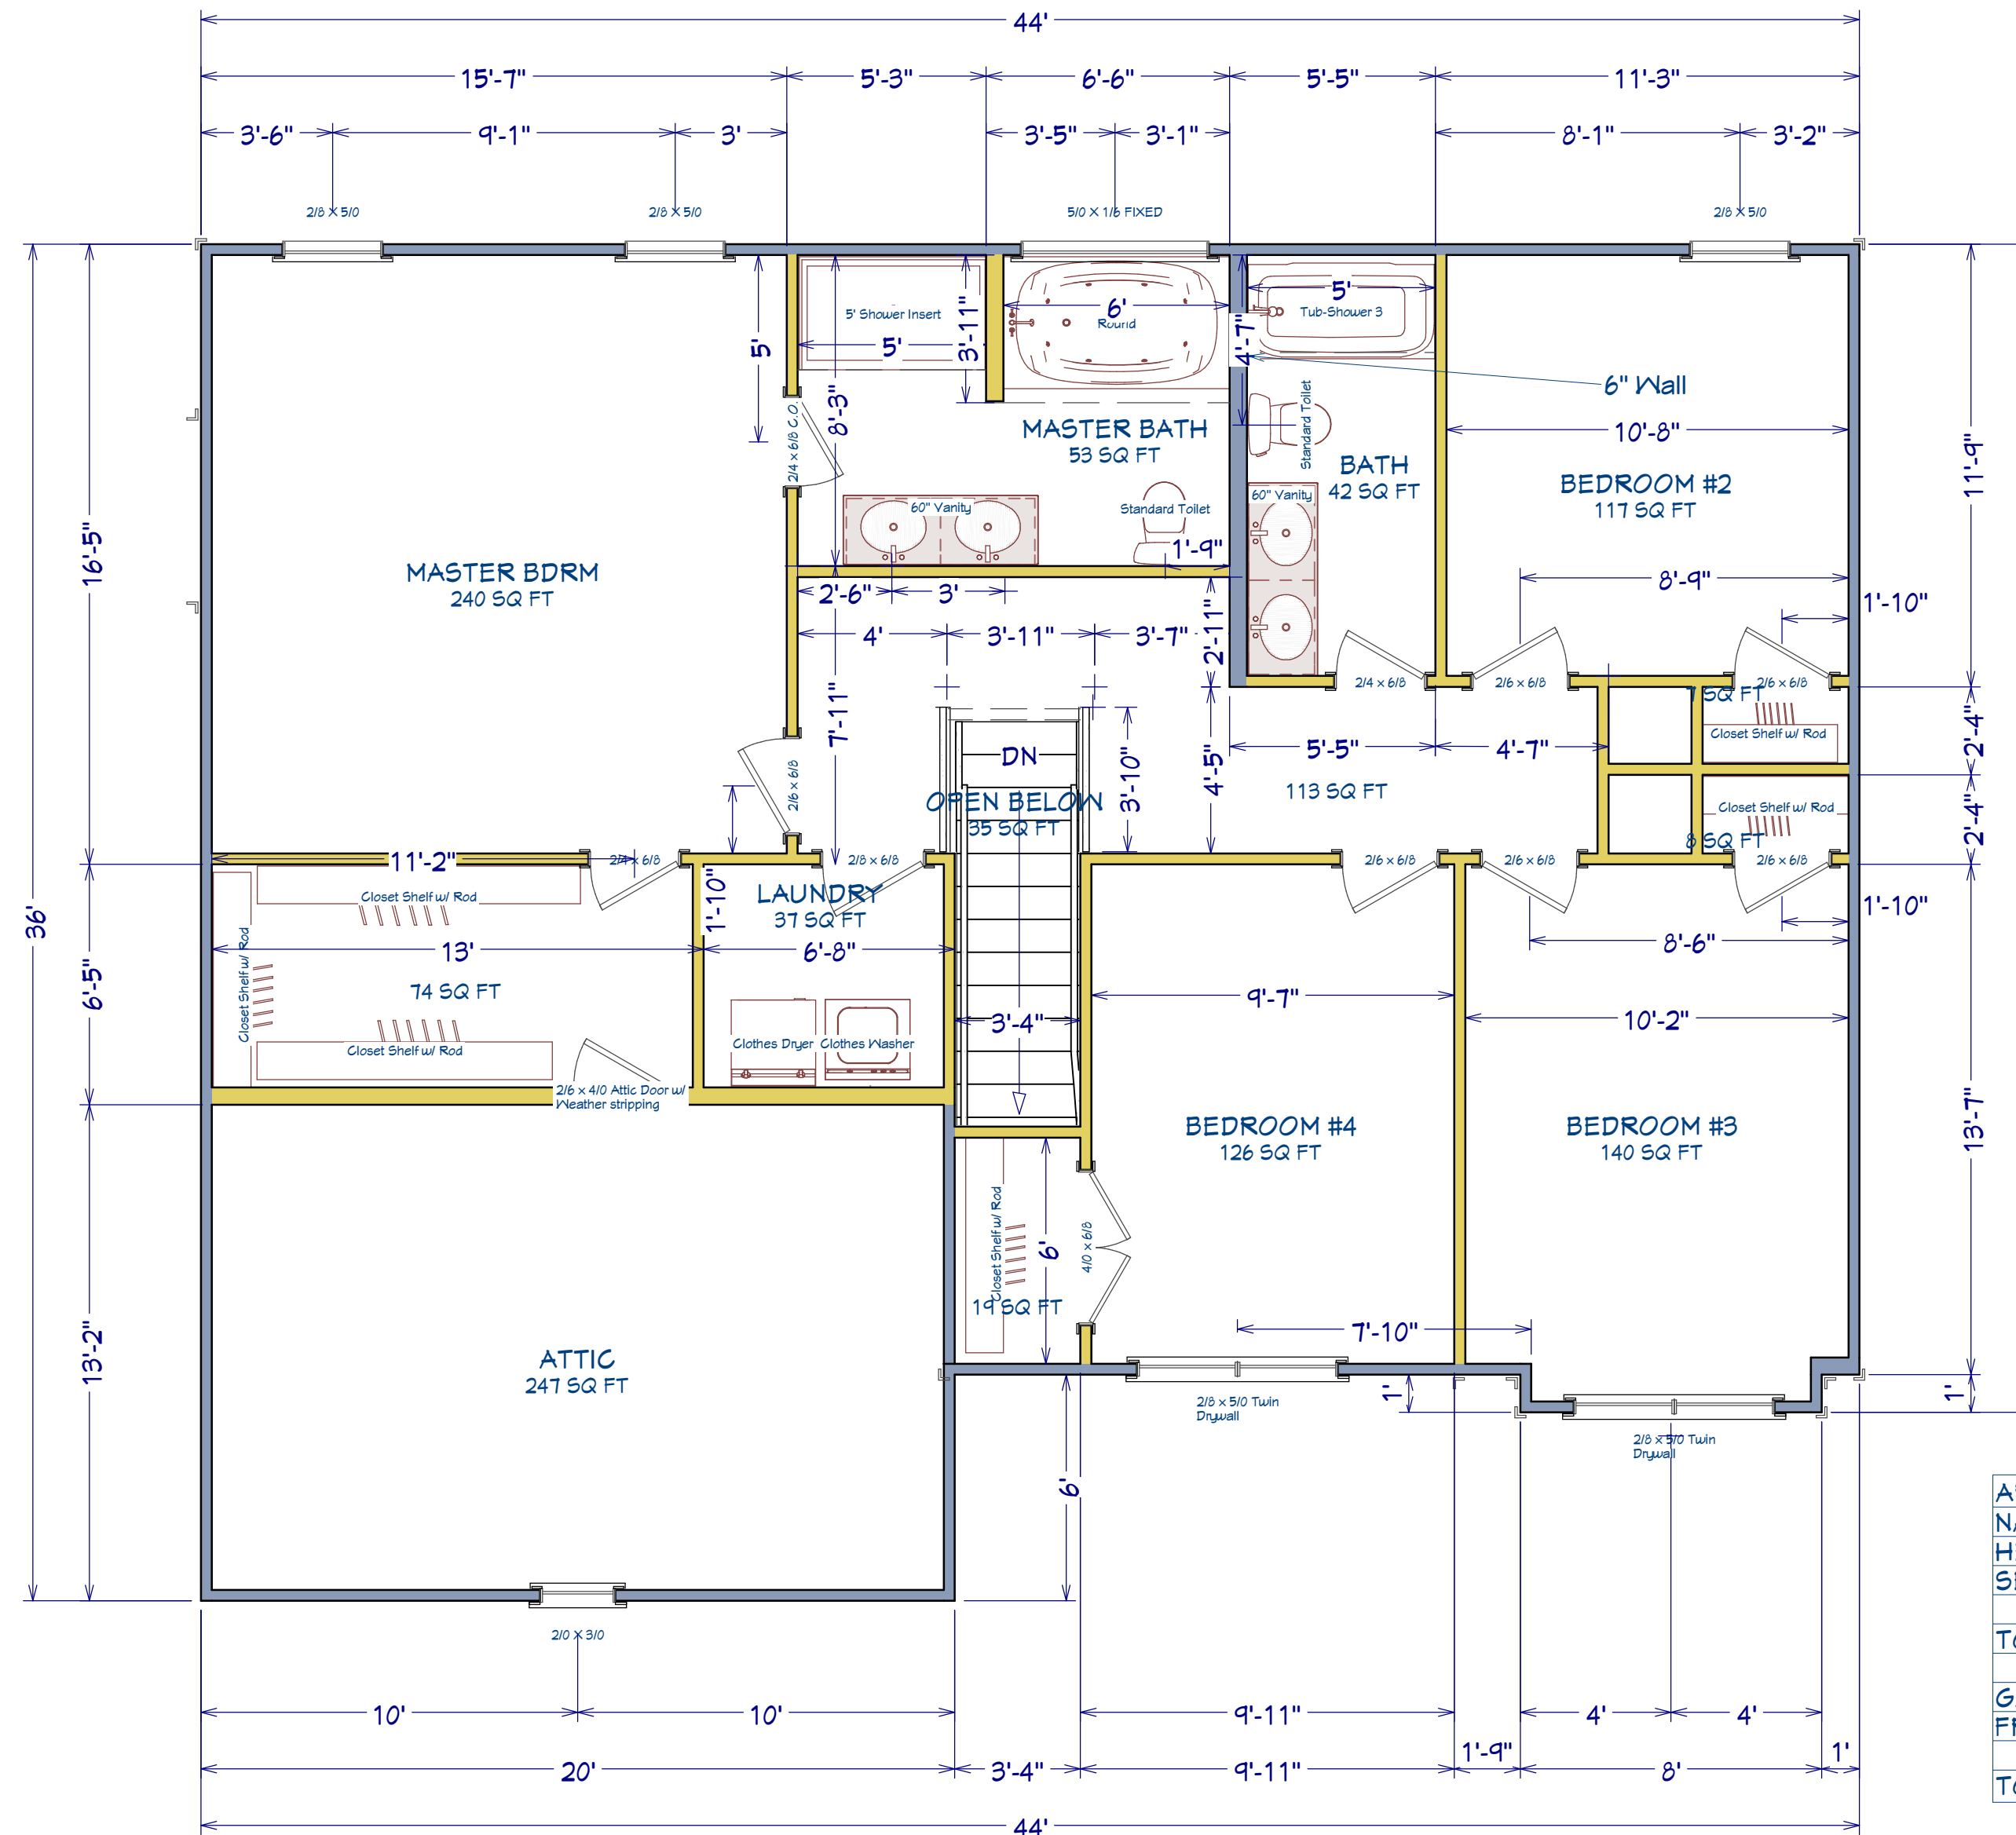

AREA SCHEDULE	
NAME	AREA
HEATED FLOOR AREA	1,028 SF
SECOND FLOOR AREA	1,159 SF
TOTAL HEATED AREA	2,187 SF
GARAGE	419 SF
FRONT PORCH	66 SF
TOTAL UNDER ROOF AREA	2,672 SF

2nd Floor
Scale: 1/4" = 1'

SHEET TITLE:
2nd FLOOR

PROJECT ADDRESS:
573 Solomon Dr.
Liberty Meadows Lot 71

DESIGNED BY:
Precision Custom Homes
RaeFord, NC
Shaun@PrecisionCustomHomesNC.com

DATE:
5/23/24

SCALE:
1/4" = 1'

SHEET:
A-5