
Negar



Initial Application Date:	Application #	
	OUNTY OF HARNETT RESIDENTIAL LAND USE APPLICATION	
2 2 300 W S VALL & 5	wy, Lillington, NC 27546 Phone: (910) 893-7525 ext:1 Fax: (910) 893-279:	
	ED DEED (OR OFFER TO PURCHASE) & SITE PLAN ARE REQUIRED WHEN SUBMITTING A	
	Mailing Address 1450 Lake Robbins Dri	
City: The Woodlands Sta	ate: TX Zip: 77380 Contact No: 919-520-8406 Email: oliver.	hudson@lgihomes.com
APPLICANT*:	Mailing Address:	
City: Start populared information if different than it	ate: Zip: Contact No: Email: Indowner	-
Appress. 311 New Villas Street	et, Angier, NC 27501 _{PIN:}	
	atershed: Deed Book / Page:	
Setbacks - Front:Back:	Side: Corner:	
PROPOSED USE:	3 2/	Monolithic
	3 # Baths: 2 Basement(w/wo bath): Garage: Deck: Crawl Space 422 (Is the bonus room finished? () yes () no w/ a closet? () yes ()	
Modular: (Sizex) # Bedrooms # Baths Basement (w/wo bath) Garage: Site Built Deck: On Frame Off Frame (Is the second floor finished? () yes () no Any other site built additions? () yes () no		
Manufactured Home:SWDWTW (Sizex) # Bedrooms:Garage:(site built?) Deck:(site built?)		
☐ Duplex: (Sizex) No. Buildin	ngs:No. Bedrooms Per Unit:	DEQIA
☐ Home Occupation: # Rooms:	Use: Hours of Operation:	#Employees:
	Closets Closets	in addition? () yes () no
SOTS LIFTER SO(FI)	GAGE	
Sewage Supply: New Septic Tank (Complete Environmental Ha	ng Well New Well (# of dwellings using well) *Must have ope (Need to Complete New Well Application at the same time as Ne Expansion Relocation Existing Septic Tank County Sewer halth Checkfist on other side of application if Septic) at contains a manufactured home within five hundred feet (500') of tract listed ab	w Tank)
Does the property contain any easements wh	hether underground or overhead (_\(\subseteq \) yes () no	
Structures (existing or proposed): Single fam	nily dwellings: Proposed Manufactured Homes: Other	r (specify):
	all ordinances and laws of the State of North Carolina regulating such work and accurate and correct to the best of my knowledge. Permit subject to revocation	
	of Owner or Owner's Agent 5/13/24	and a state of the
to: boundary information, house localincore	ty to provide the county with any applicable information about the subject ation, underground or overhead easements, etc. The county or its employe rect or missing information that is contained within these applications.*** ication expires 6 months from the initial date if permits have not been issu	es are not responsible for any

APPLICATION CONTINUES ON BACK

strong roots · new growth

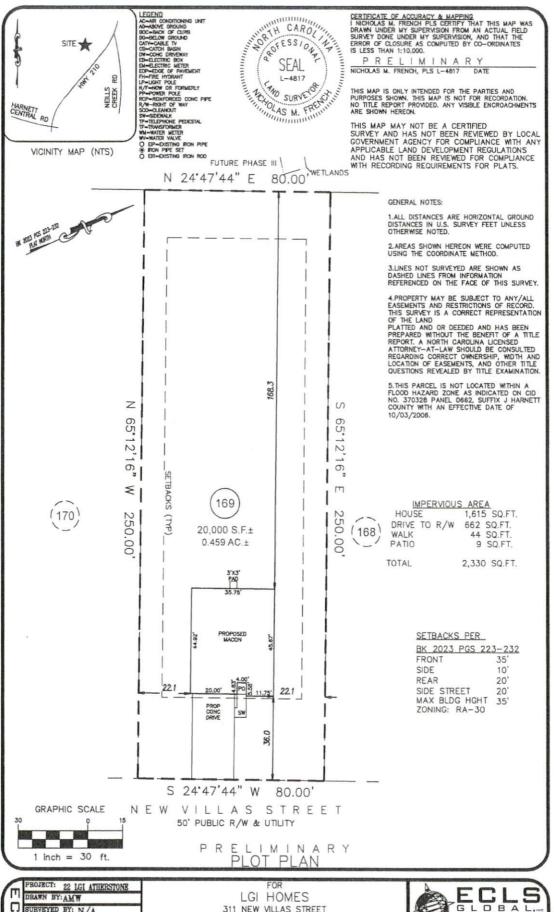

PROJECT: 22 LGI ATHERSTONE
DRAWN BY:AMW

SURVEYED BY: N/A

SCALE: 1"=30'
U) FIELD WORK: DWG DATE:
N/A

05-02-2024

LGI HOMES
311 NEW VILLAS STREET
LOT 169 ATHERSTONE PHASE II SUBDIVISION
BLACK RIVER TWP., HARNETT CO., NC
BK. 2023 PG. 223–(228)–232

