



THE GABLES  
COLLECTION  
BY:  
AMERICA'S BEST  
HOUSE PLANS

AMERICA'S BEST HOUSE PLANS hereby reserves its common law copyright and other property rights in these plans, designs, arrangements and ideas. These ideas, plans and designs are not to be reproduced, changed or copied in any form or manner whatsoever, nor are they to be assigned to any third party without first obtaining the express written permission from AMERICA'S BEST HOUSE PLANS

- NOTE:
1. WHEN TWO ROOFS INTERSECT WITH DIFFERENT ROOF PITCHES, ADD BLOCKING TO STEEPER PITCH AS REQUIRED TO LINE UP FASCIAS AT A MINIMUM OF 1'-0" OVERHANG.
  2. ELEVATIONS REFLECT A CRAWL FOUNDATION. IF ANOTHER FOUNDATION IS USED, BUILDER SHOULD DISREGARD FOUNDATION SHOWN.
  3. PROVIDE ATTIC VENTILATION PER LOCAL CODES AND REQUIREMENTS.
  4. FOUNDATION WALLS, RETAINING WALLS, WINDOWS, AND DOORS ARE SUBJECT TO CHANGE DUE TO CHANGING SITE CONDITIONS.

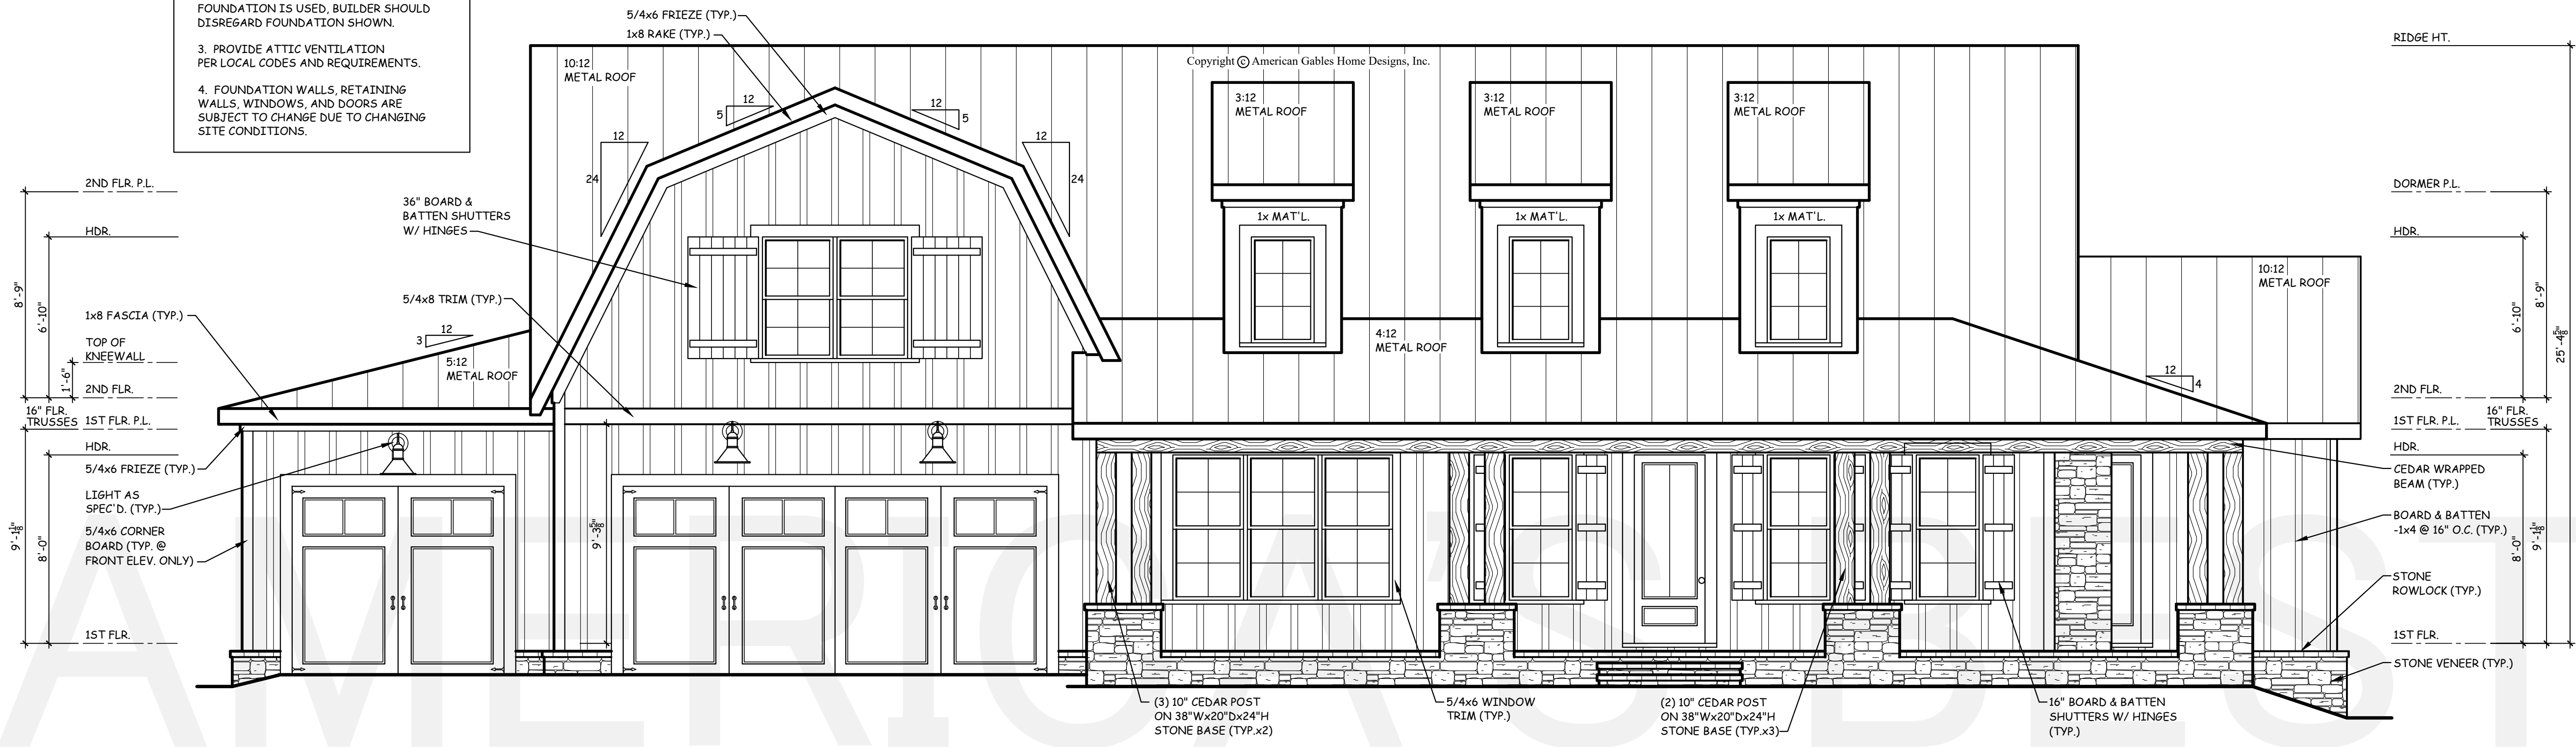

1 FRONT ELEVATION  
A1.1 SCALE: 1/4" = 1'-0"

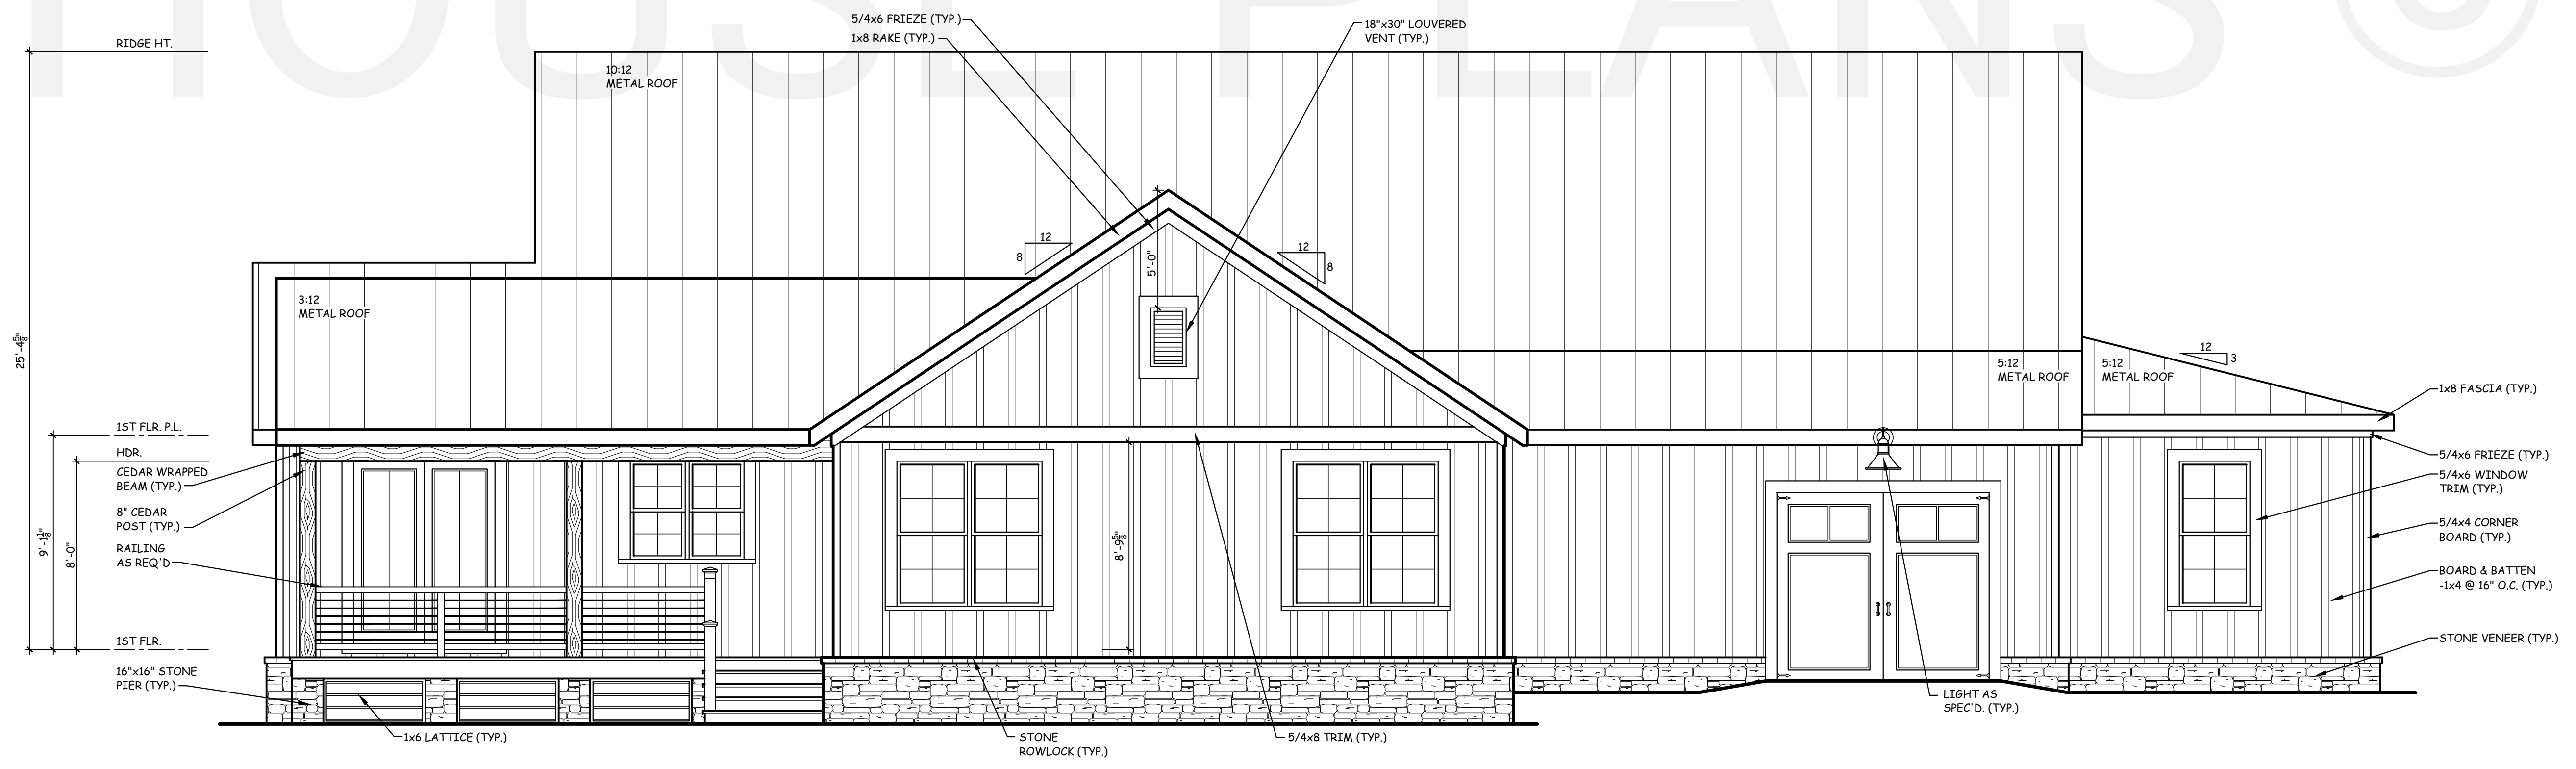

2 REAR ELEVATION  
A1.1 SCALE: 1/4" = 1'-0"

RIVERBROOKE  
FRONT & REAR  
ELEVATIONS

AMERICA'S BEST  
HOUSE PLANS  
3000 Johnson Ferry Road \* Suite 206  
Marietta, GA 30062 888-501-7526  
www.HousePlans.net


DRAWN BY: JLS  
DATE: 05/11/23

REVISIONS:



SHEET  
A1.1

THE GABLES  
COLLECTION  
BY:  
AMERICA'S BEST  
HOUSE PLANS

AMERICA'S BEST HOUSE PLANS hereby reserves its common law copyright and other property rights in these plans, designs, arrangements and ideas. These ideas, plans and designs are not to be reproduced, changed or copied in any form or manner whatsoever, nor are they to be assigned to any third party without first obtaining the express written permission from AMERICA'S BEST HOUSE PLANS

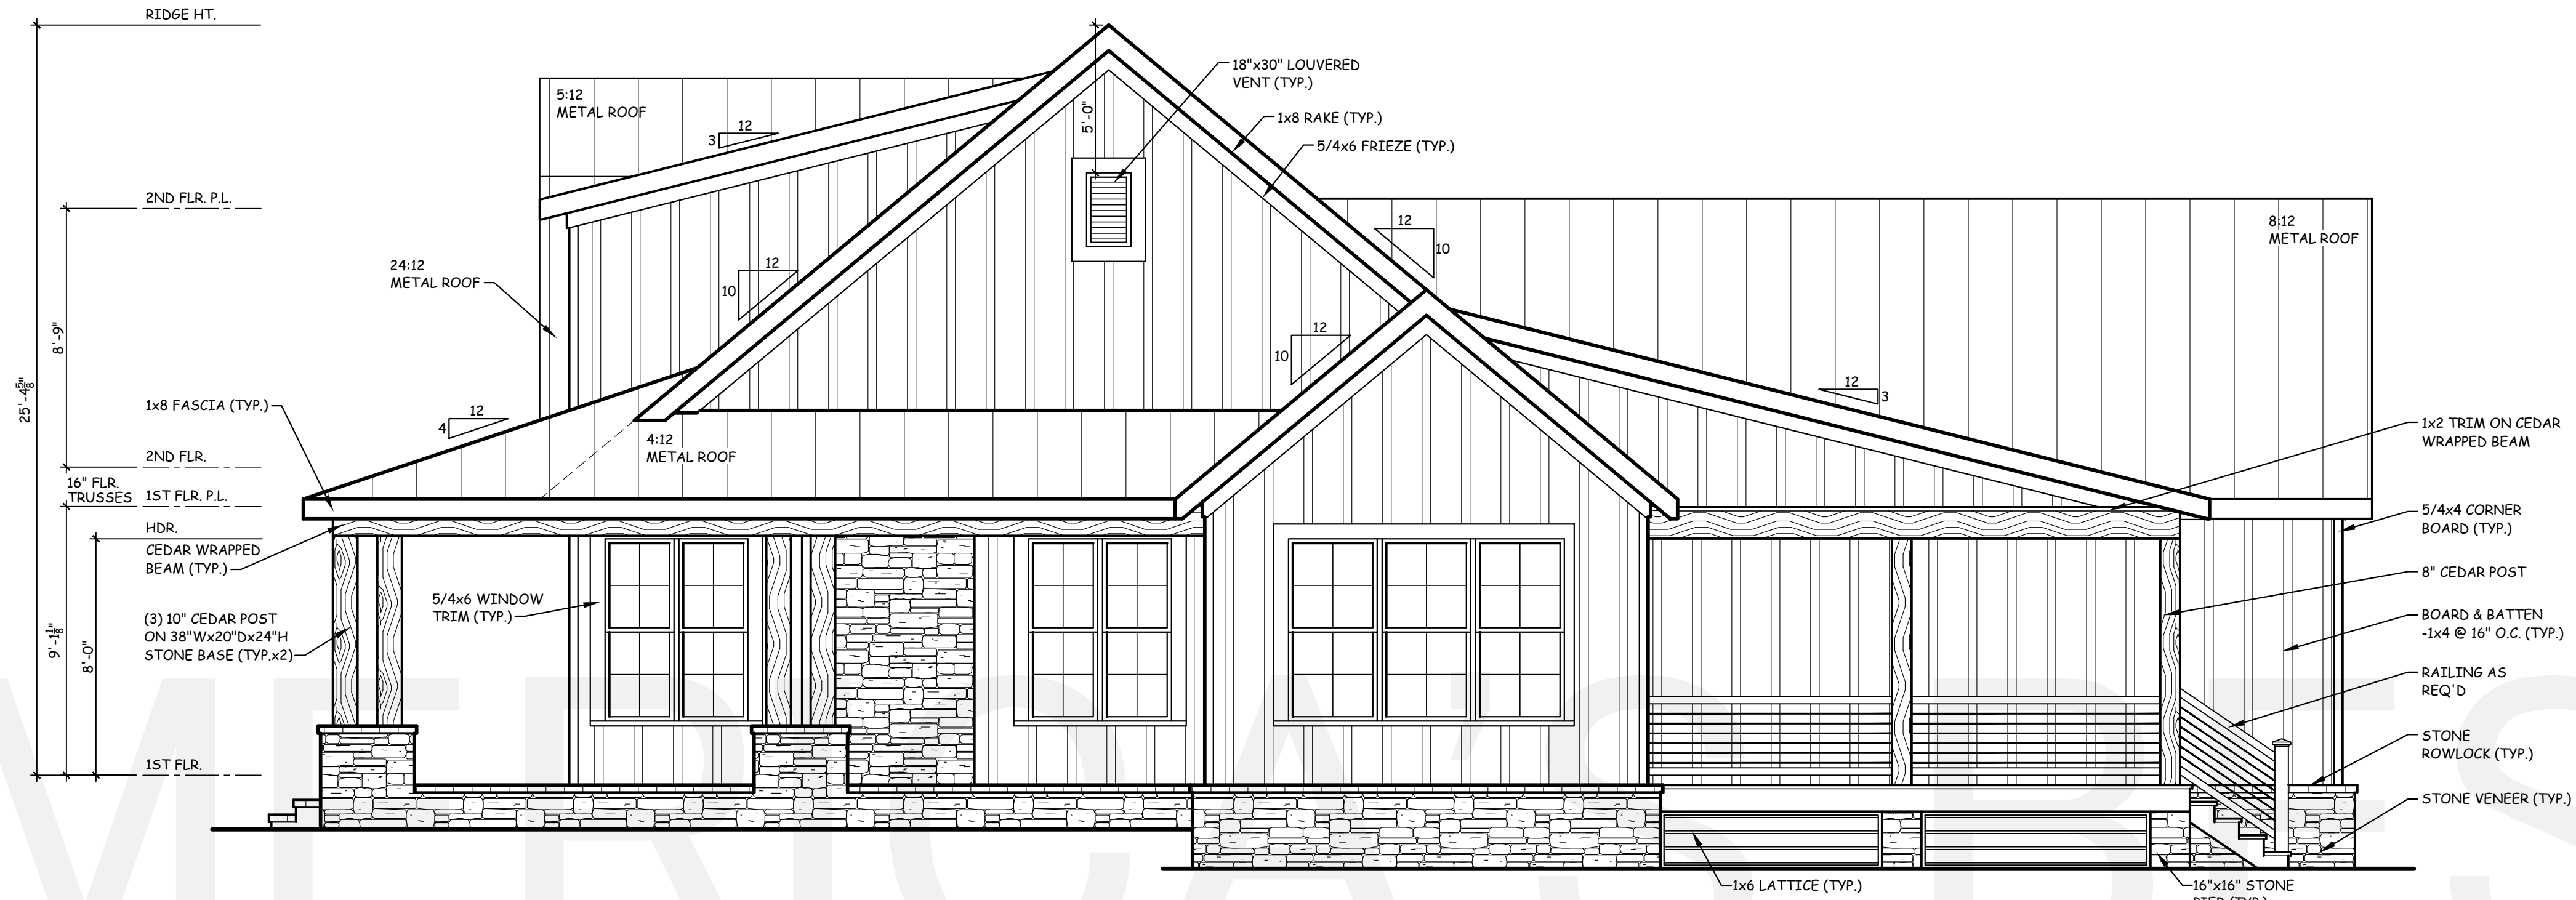

1 RIGHT ELEVATION  
A1.2 / SCALE: 1/4" = 1'-0"

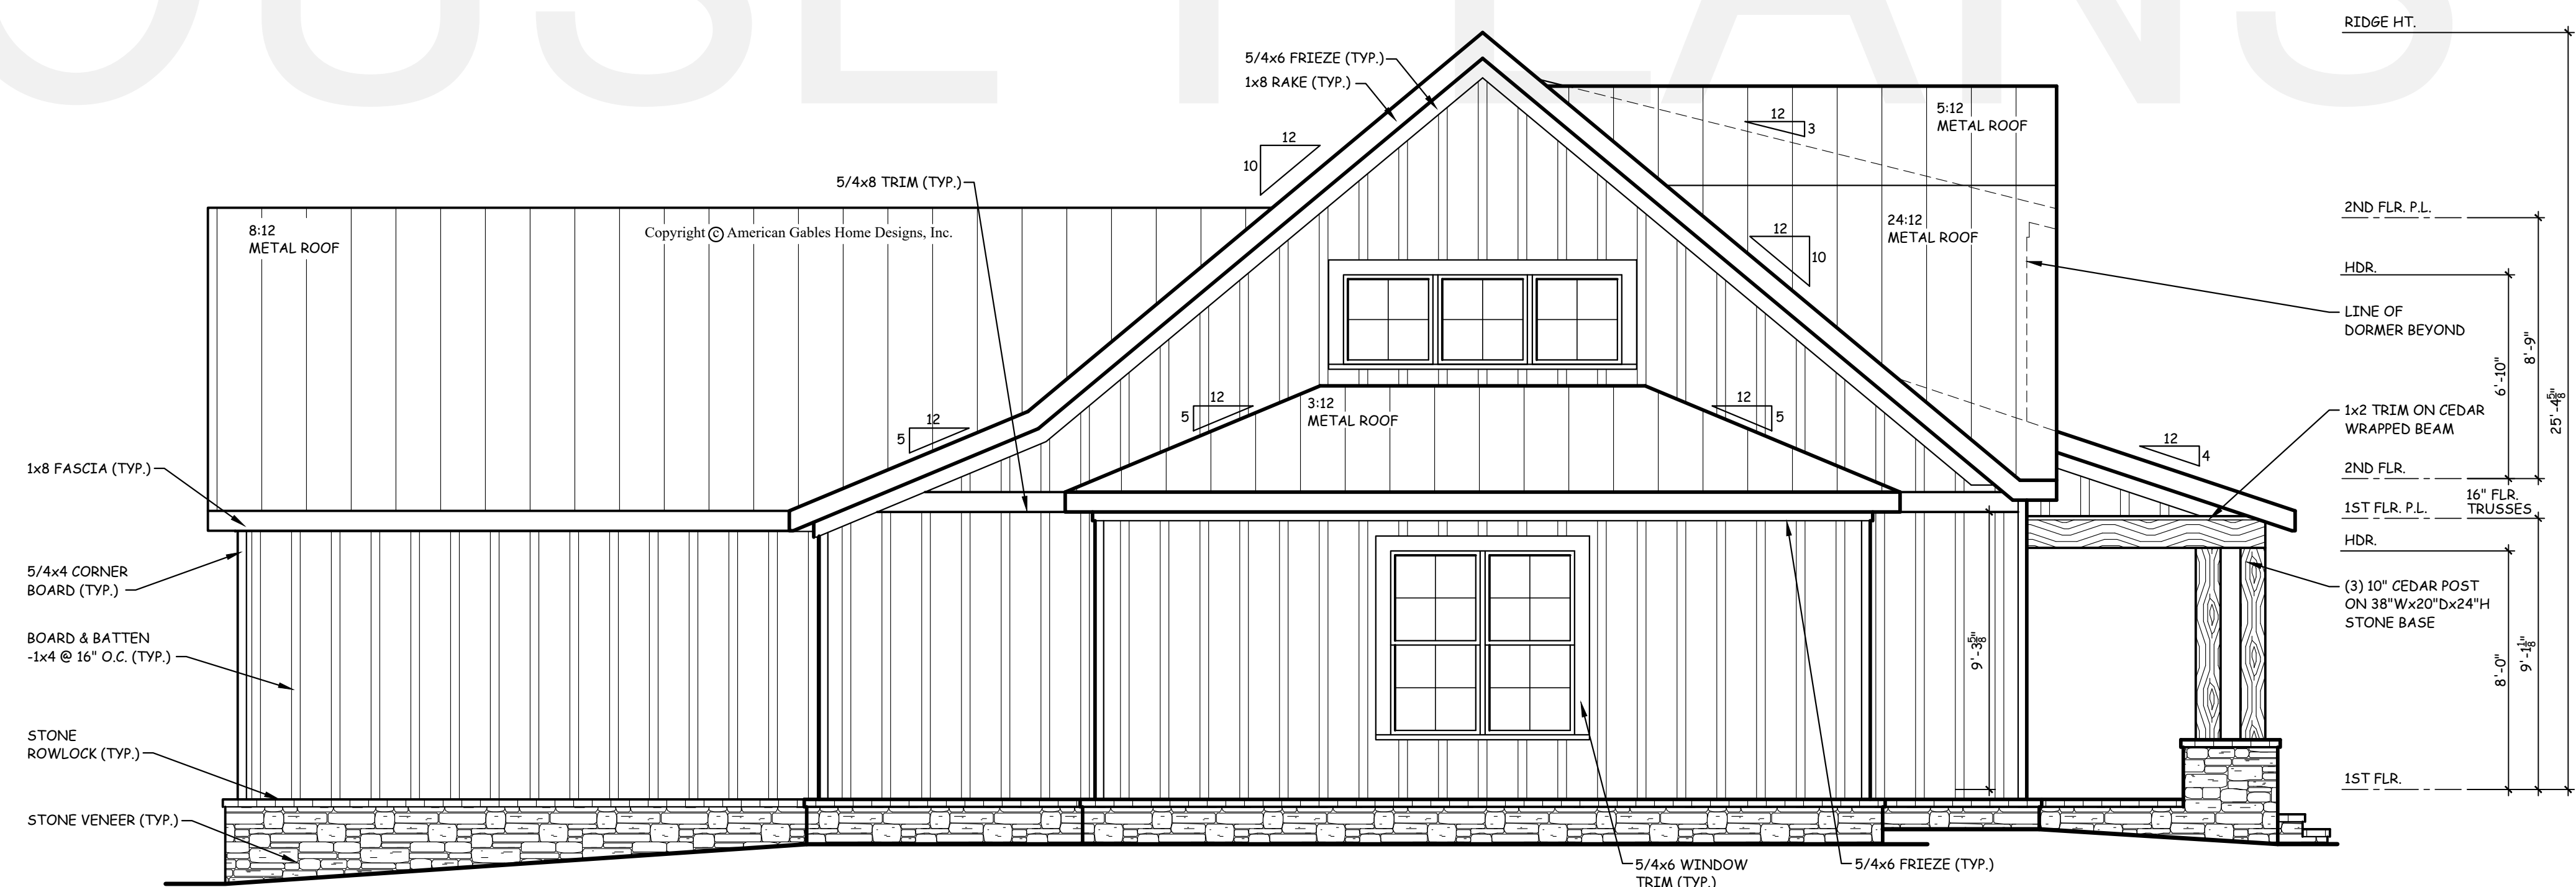

2 LEFT ELEVATION  
A1.2 / SCALE: 1/4" = 1'-0"

RIVERBROOKE

SIDE  
ELEVATIONS

AMERICA'S BEST  
HOUSE PLANS  
3000 Johnson Ferry Road \* Suite 206  
Marietta, GA 30062 888-501-7526  
www.HousePlans.net

DRAWN BY: JLS  
DATE: 05/11/23

REVISIONS:	

SHEET  
A1.2

AMERICA'S BEST HOUSE PLANS hereby reserves its common law copyright and other property rights in these plans, designs, arrangements and ideas. These ideas, plans and designs are not to be reproduced, changed or copied in any form or manner whatsoever, nor are they to be assigned to any third party without first obtaining the express written permission from AMERICA'S BEST HOUSE PLANS










RIVERBROOKE  
ROOF PLAN  
& RAFTER FRAMING DETAILS

AMERICA'S BEST  
HOUSE PLANS  
3000 Johnson Ferry Road \* Suite 206  
Marietta, GA 30062 888-501-7526  
www.HousePlans.net

DRAWN BY: JLS  
DATE: 05/11/23

REVISIONS:


SHEET  
A1.3

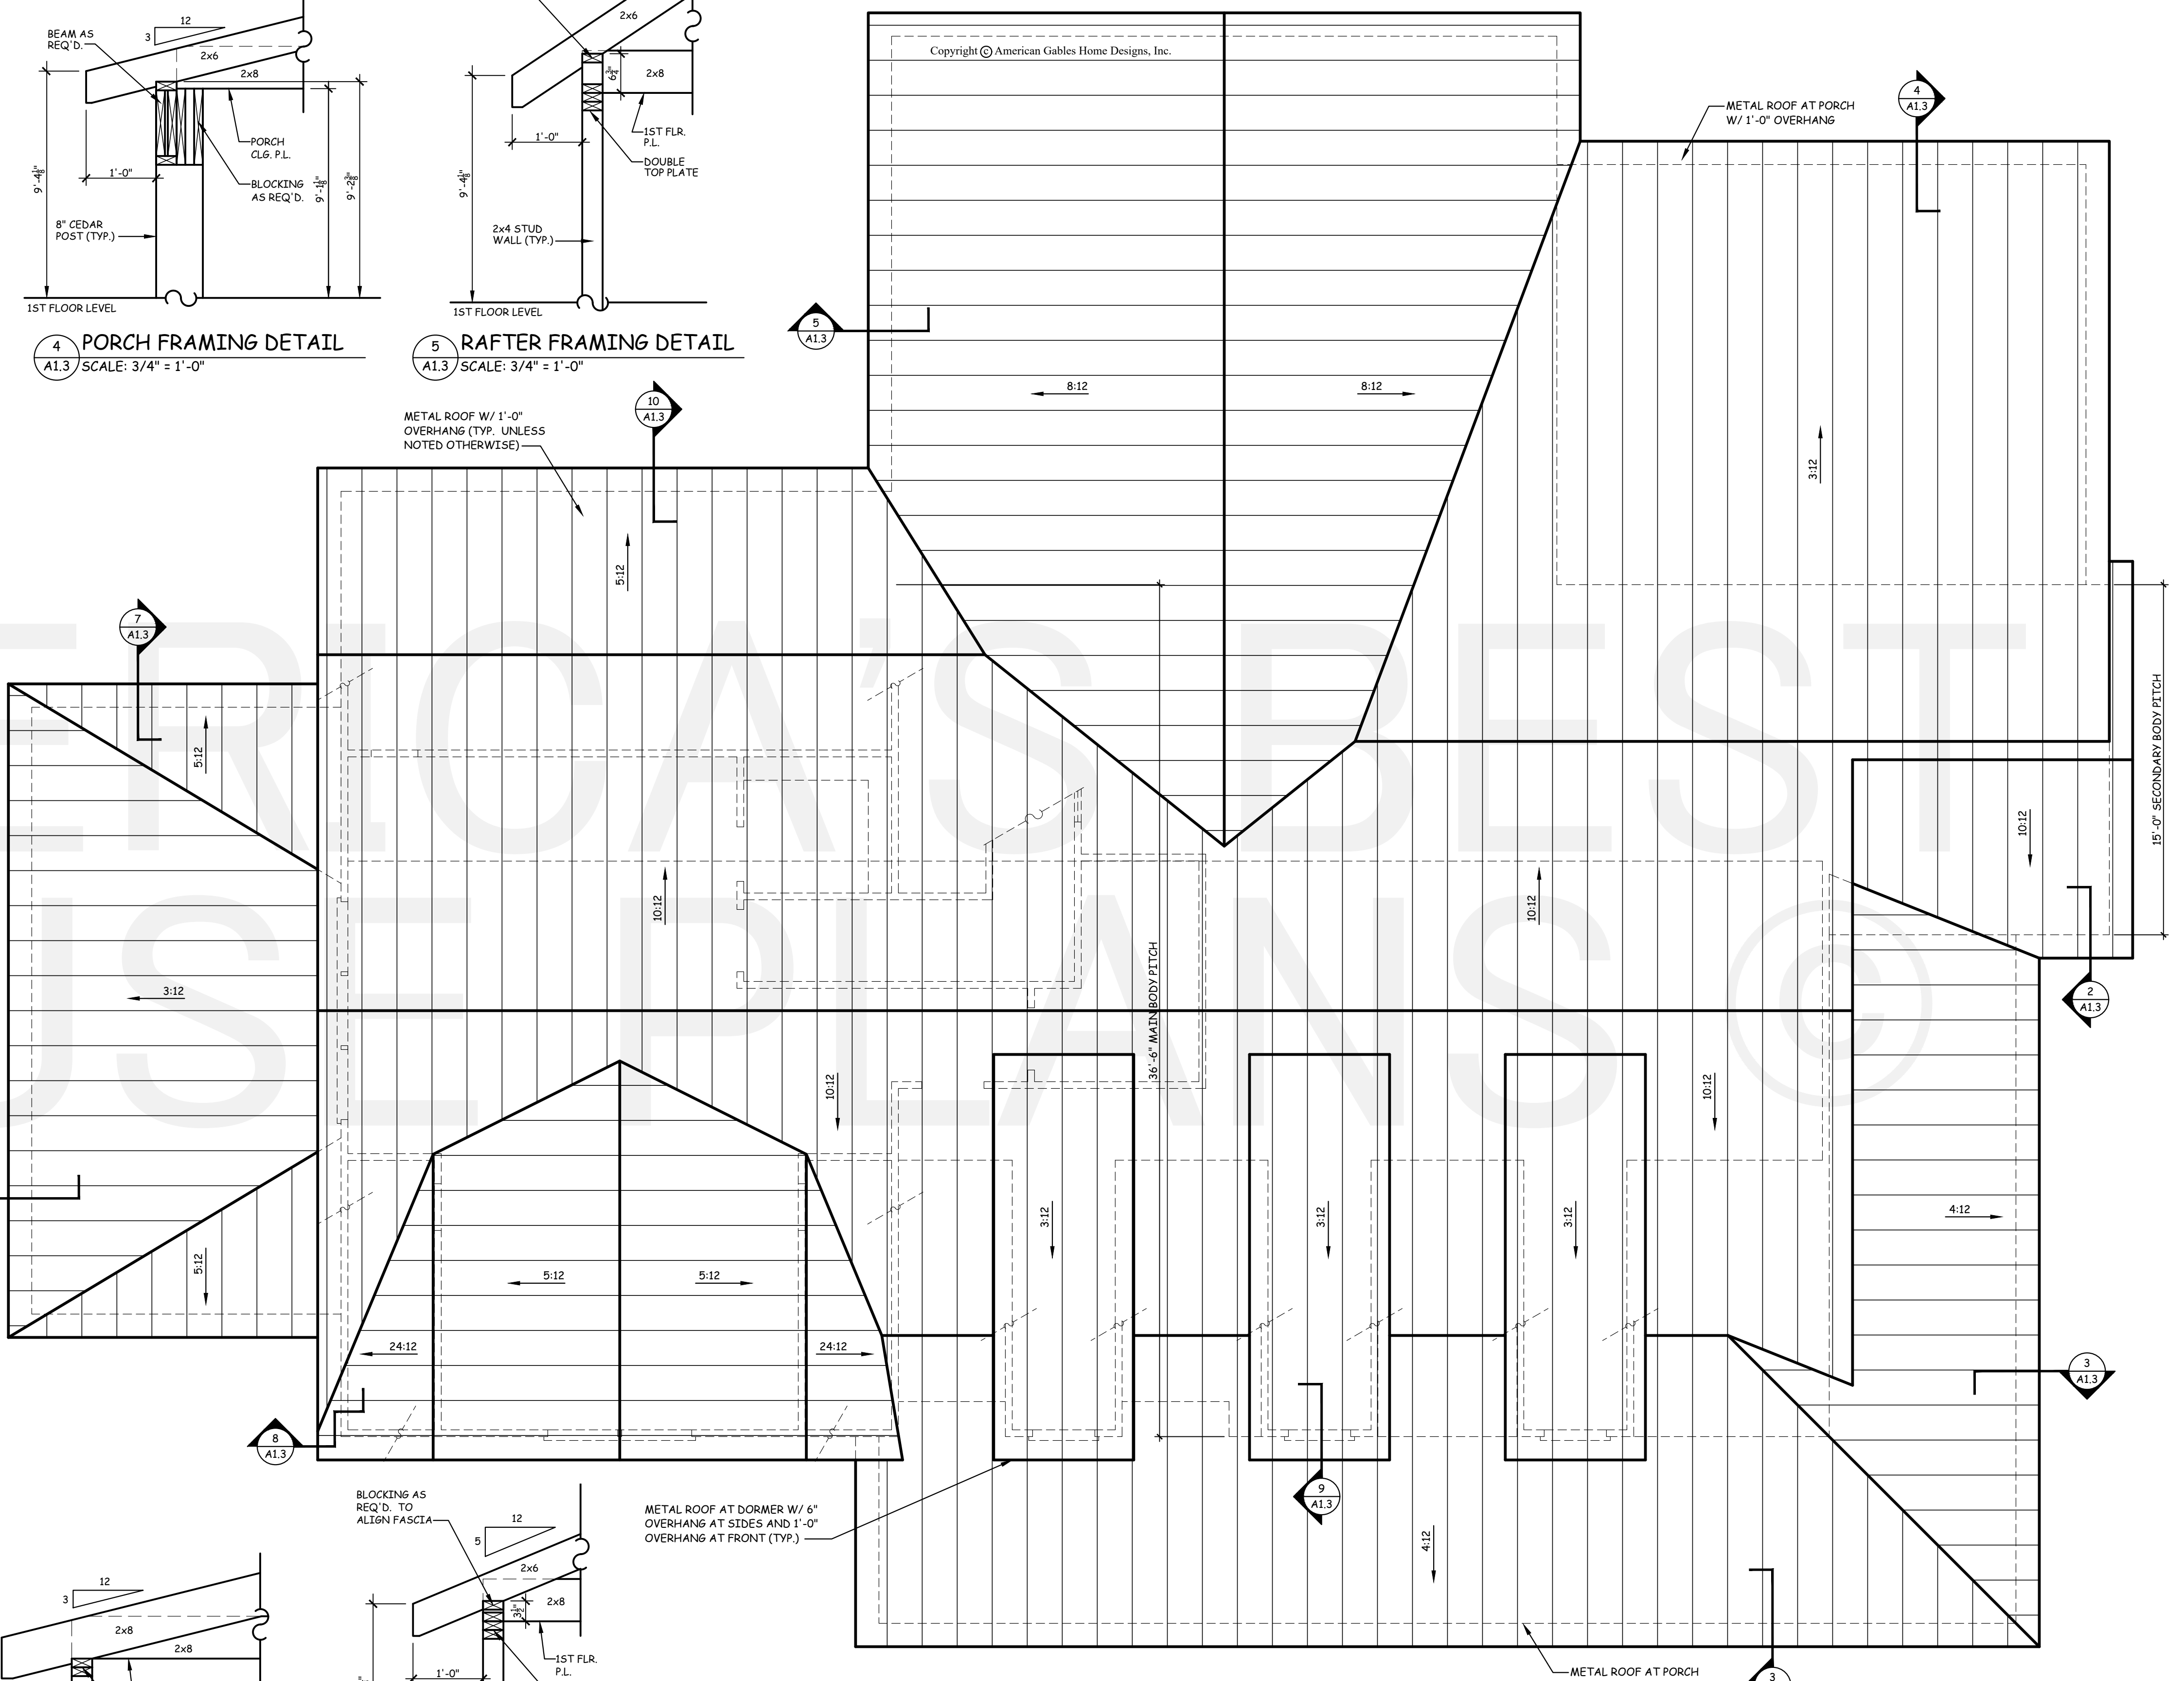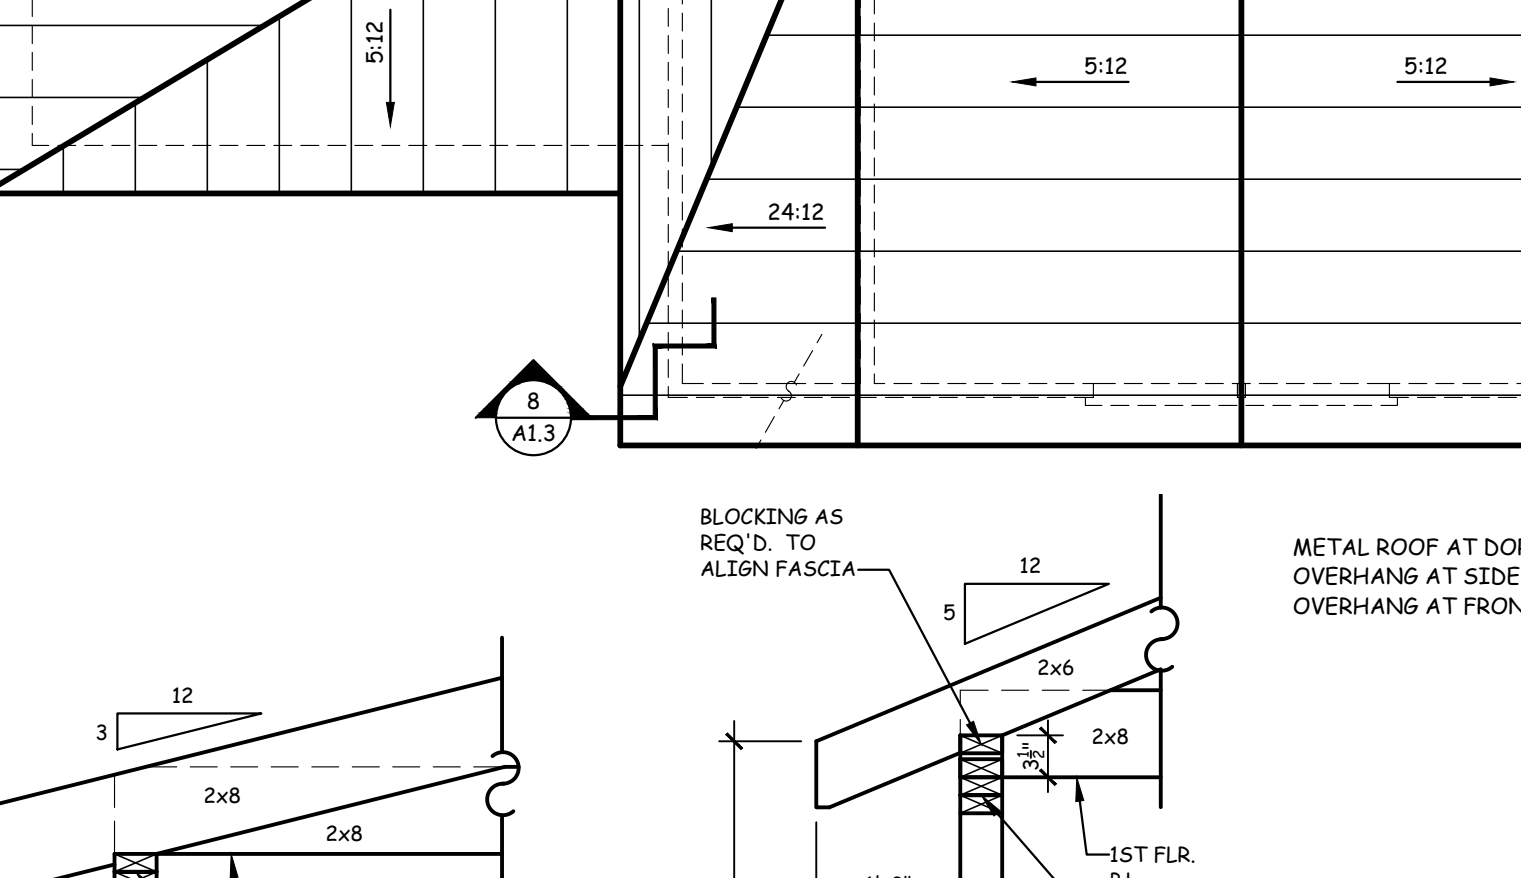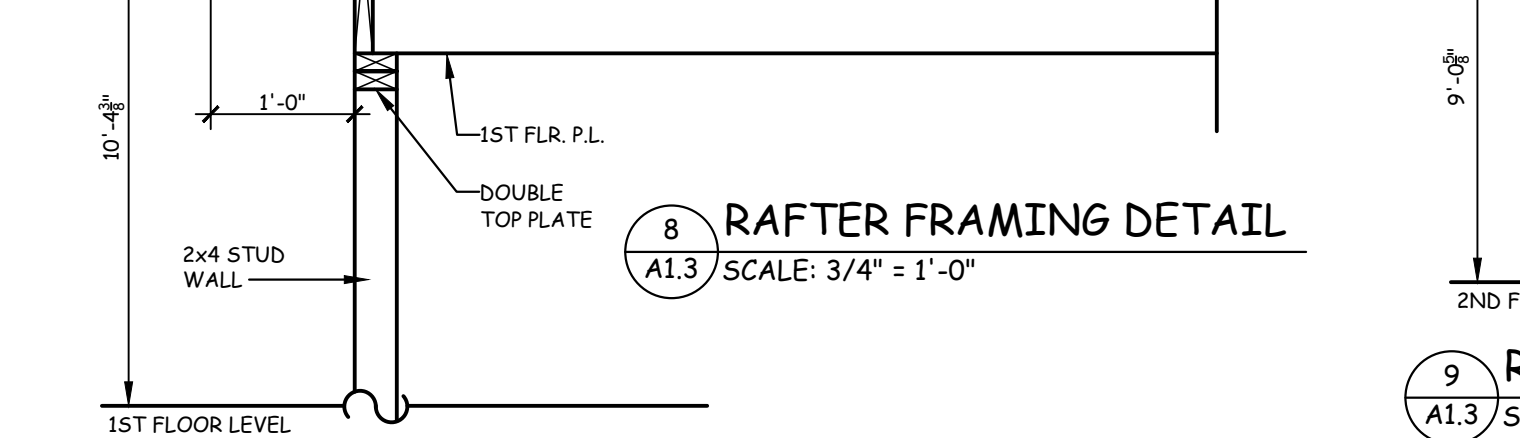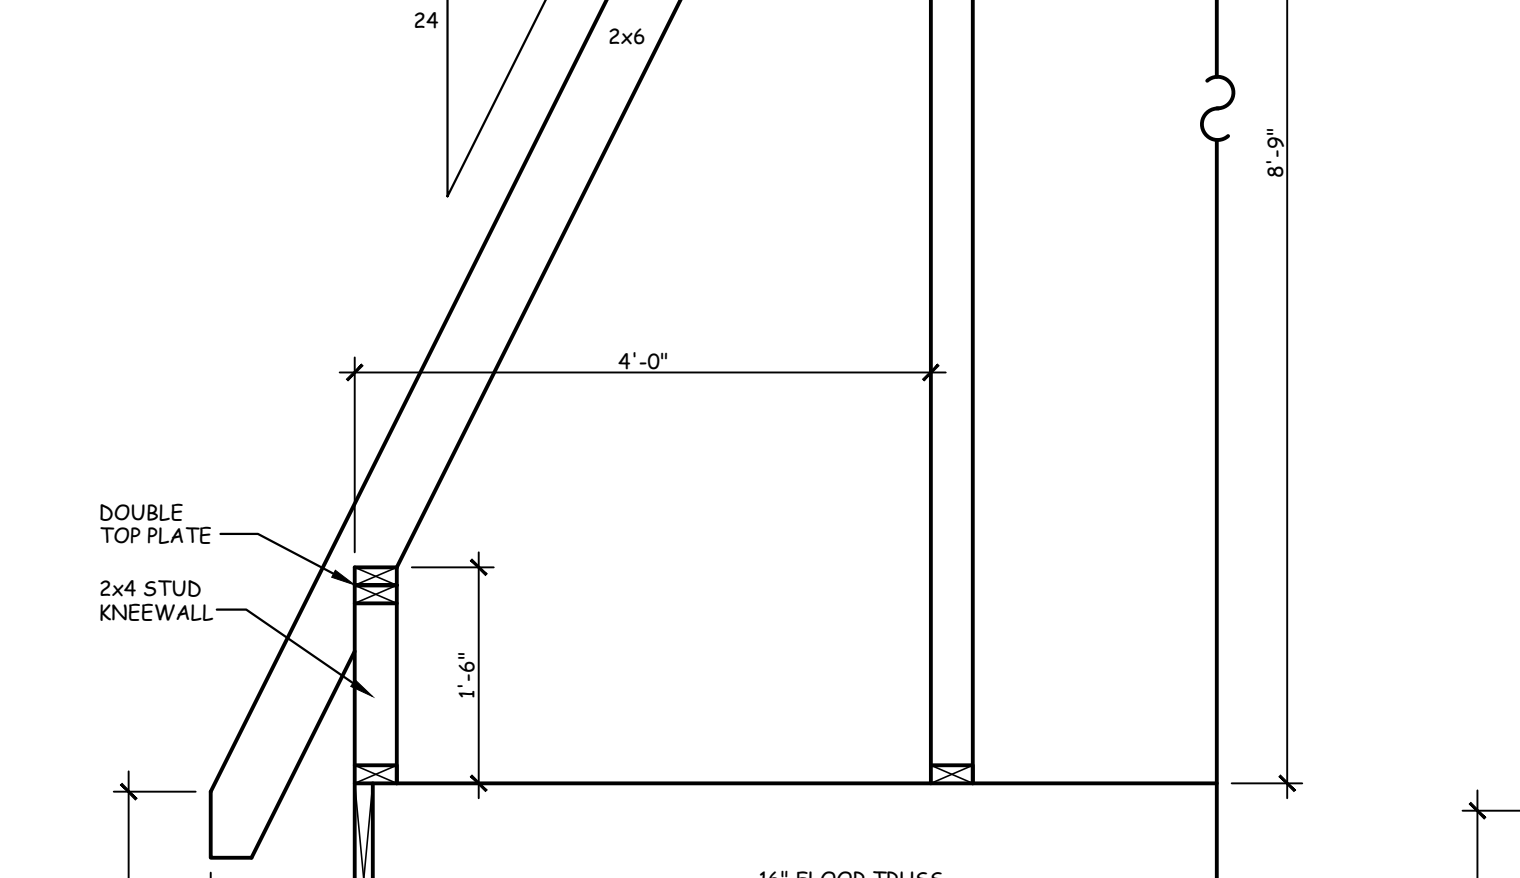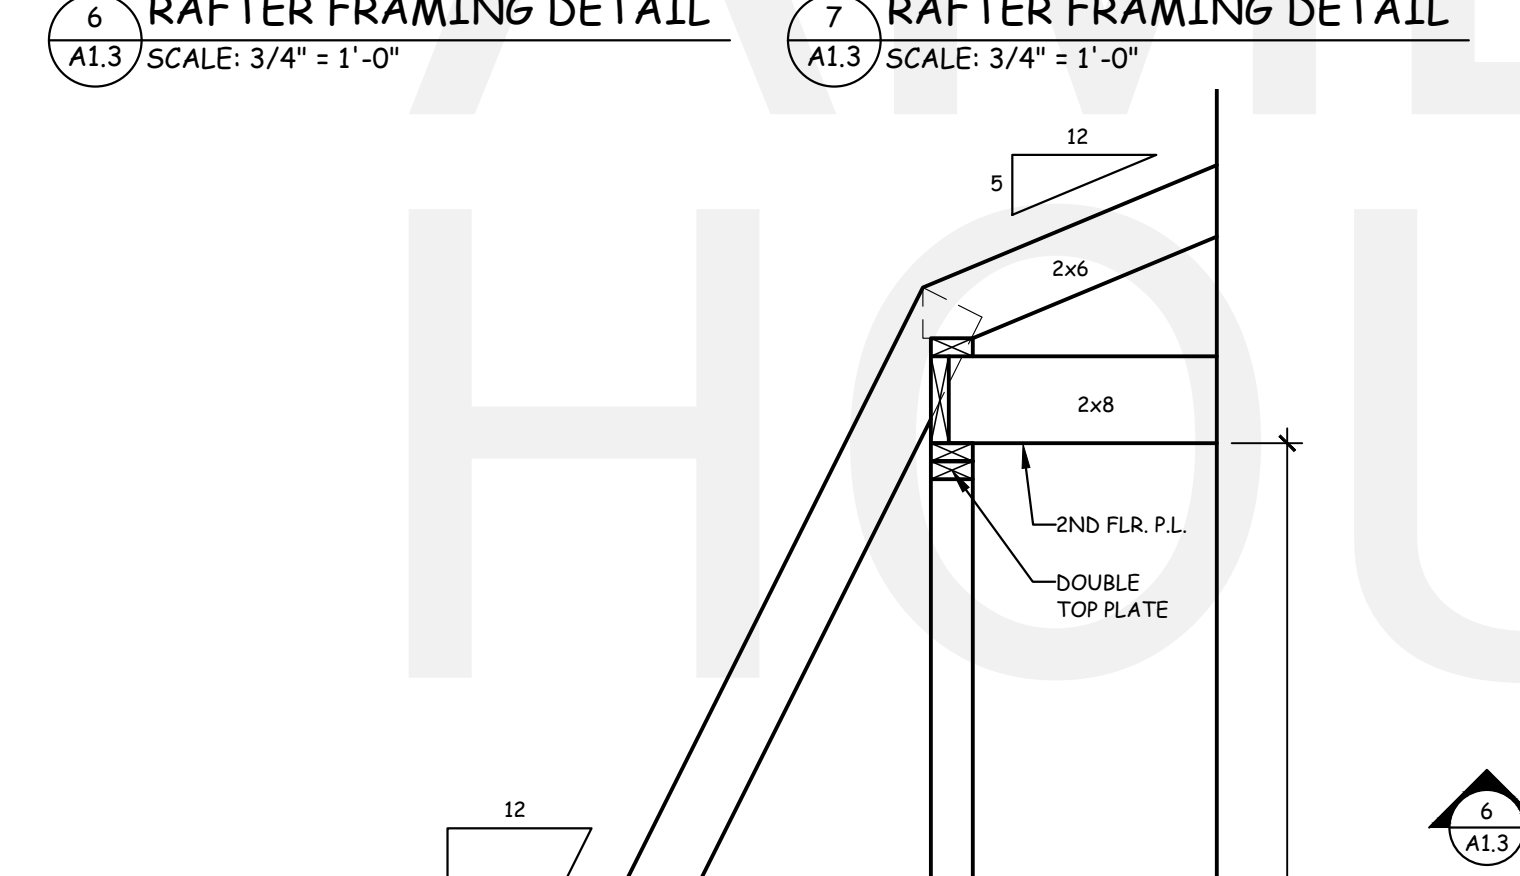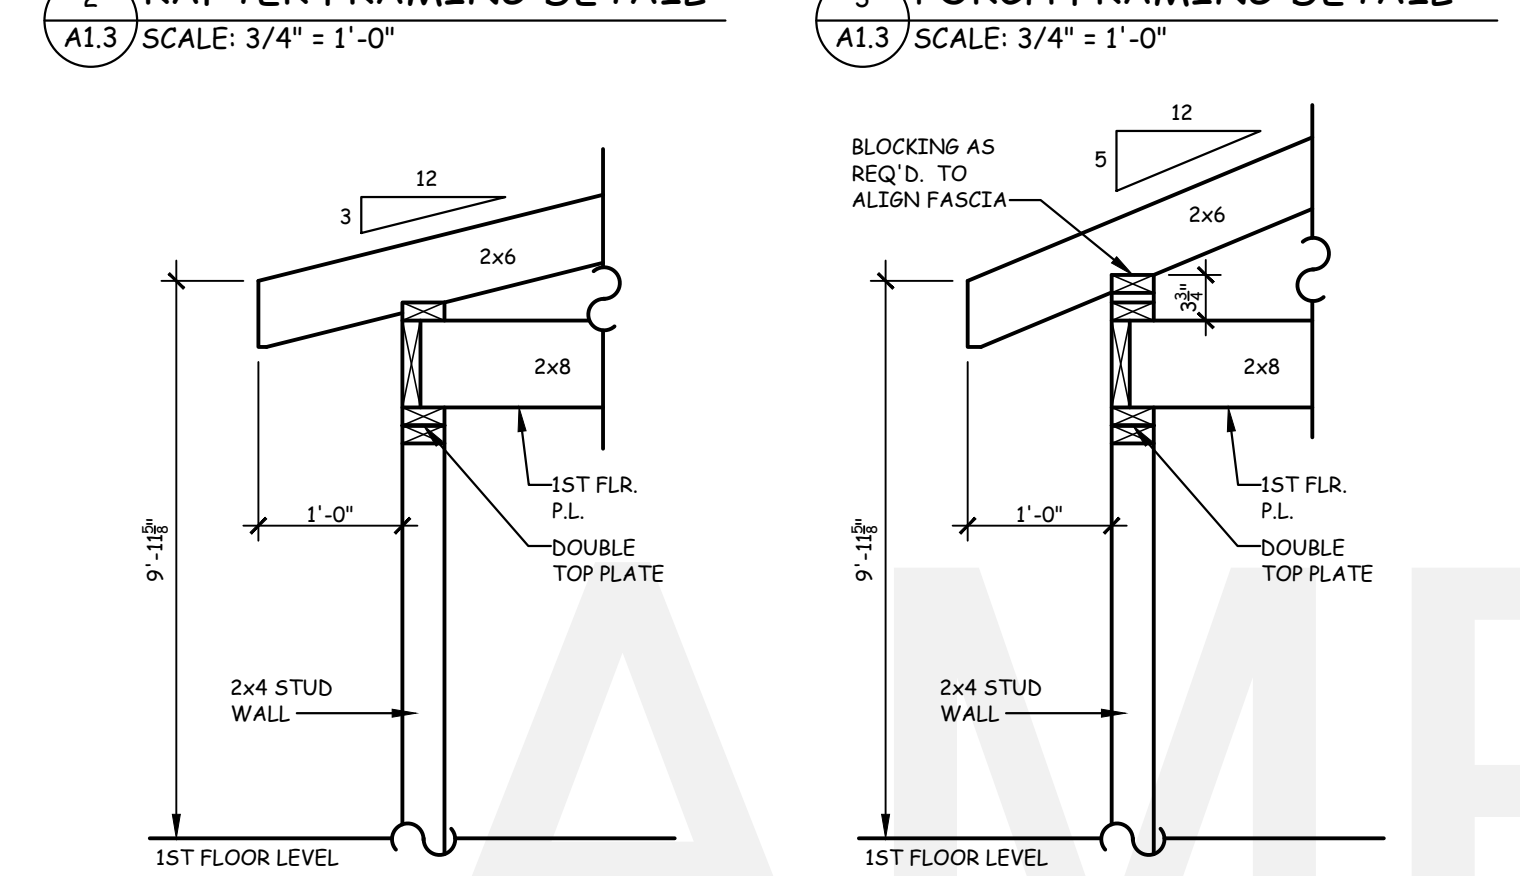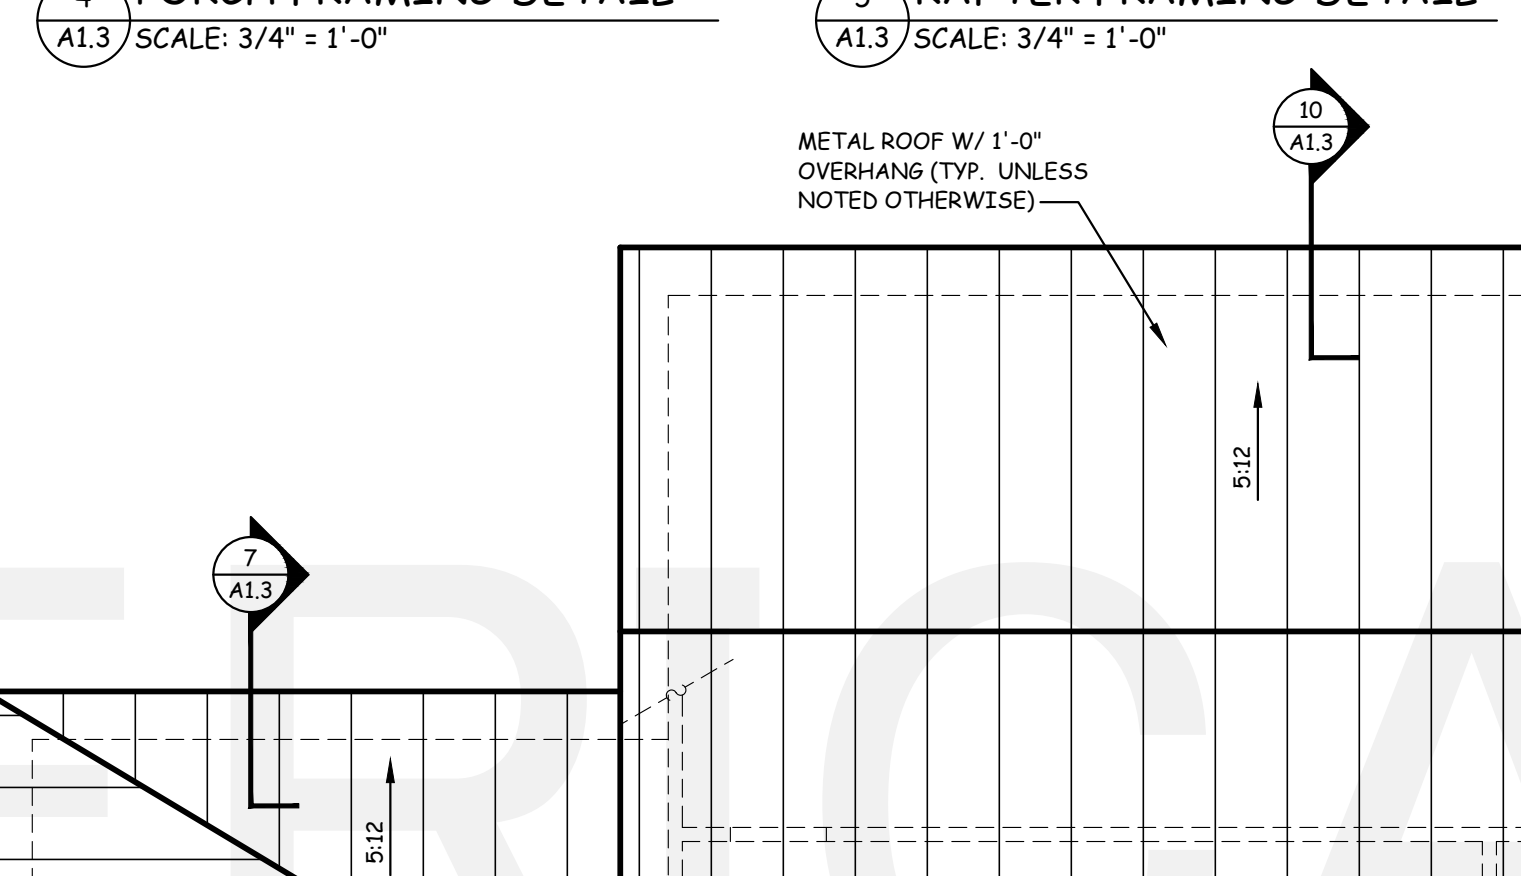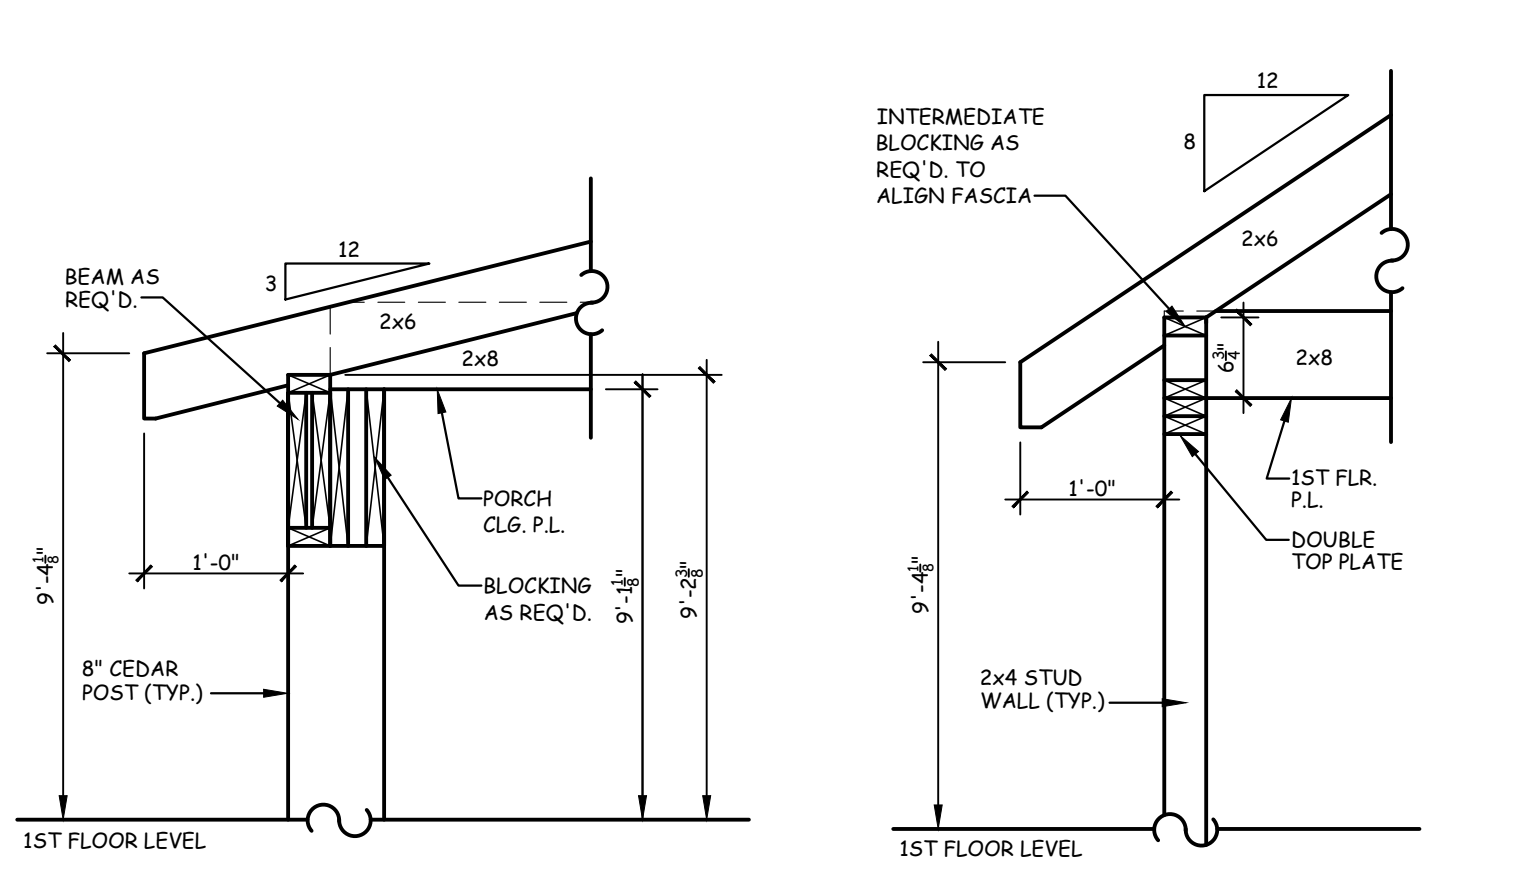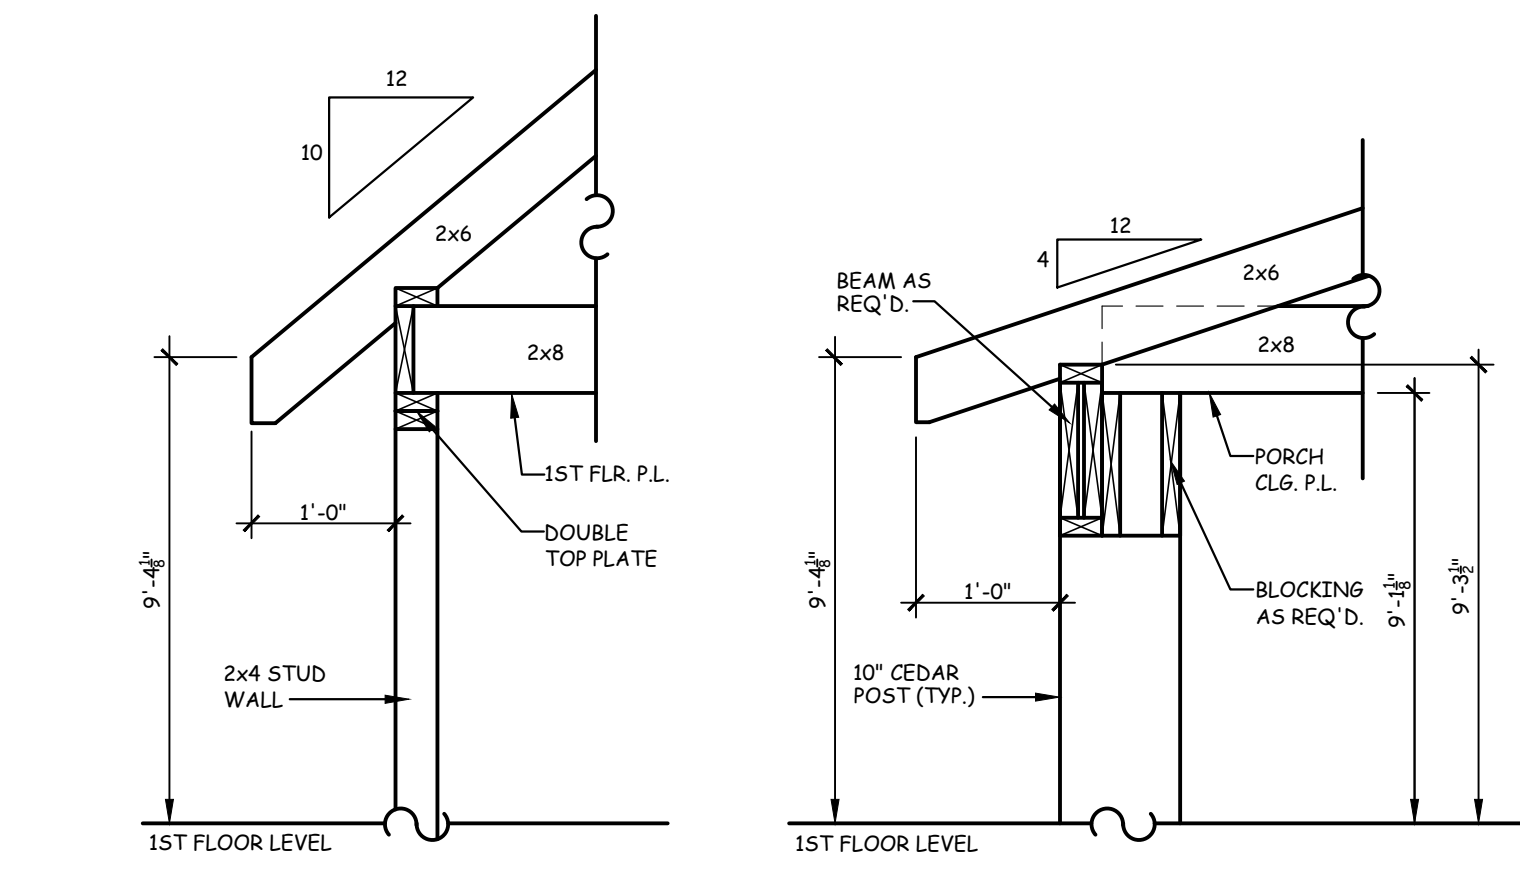


Copyright © American Gables Home Designs, Inc.

AMERICA'S BEST HOUSE PLANS  
hereby reserves its common law  
copyright and other property rights  
in these plans, designs,  
arrangements and ideas. These  
ideas, plans and designs are not to  
be reproduced, changed or copied  
in any form or manner whatsoever,  
nor are they to be assigned to any  
third party without first obtaining the  
express written permission from  
AMERICA'S BEST HOUSE PLANS

RIVERBROOKE

CRAWL  
FOUNDATION PLAN

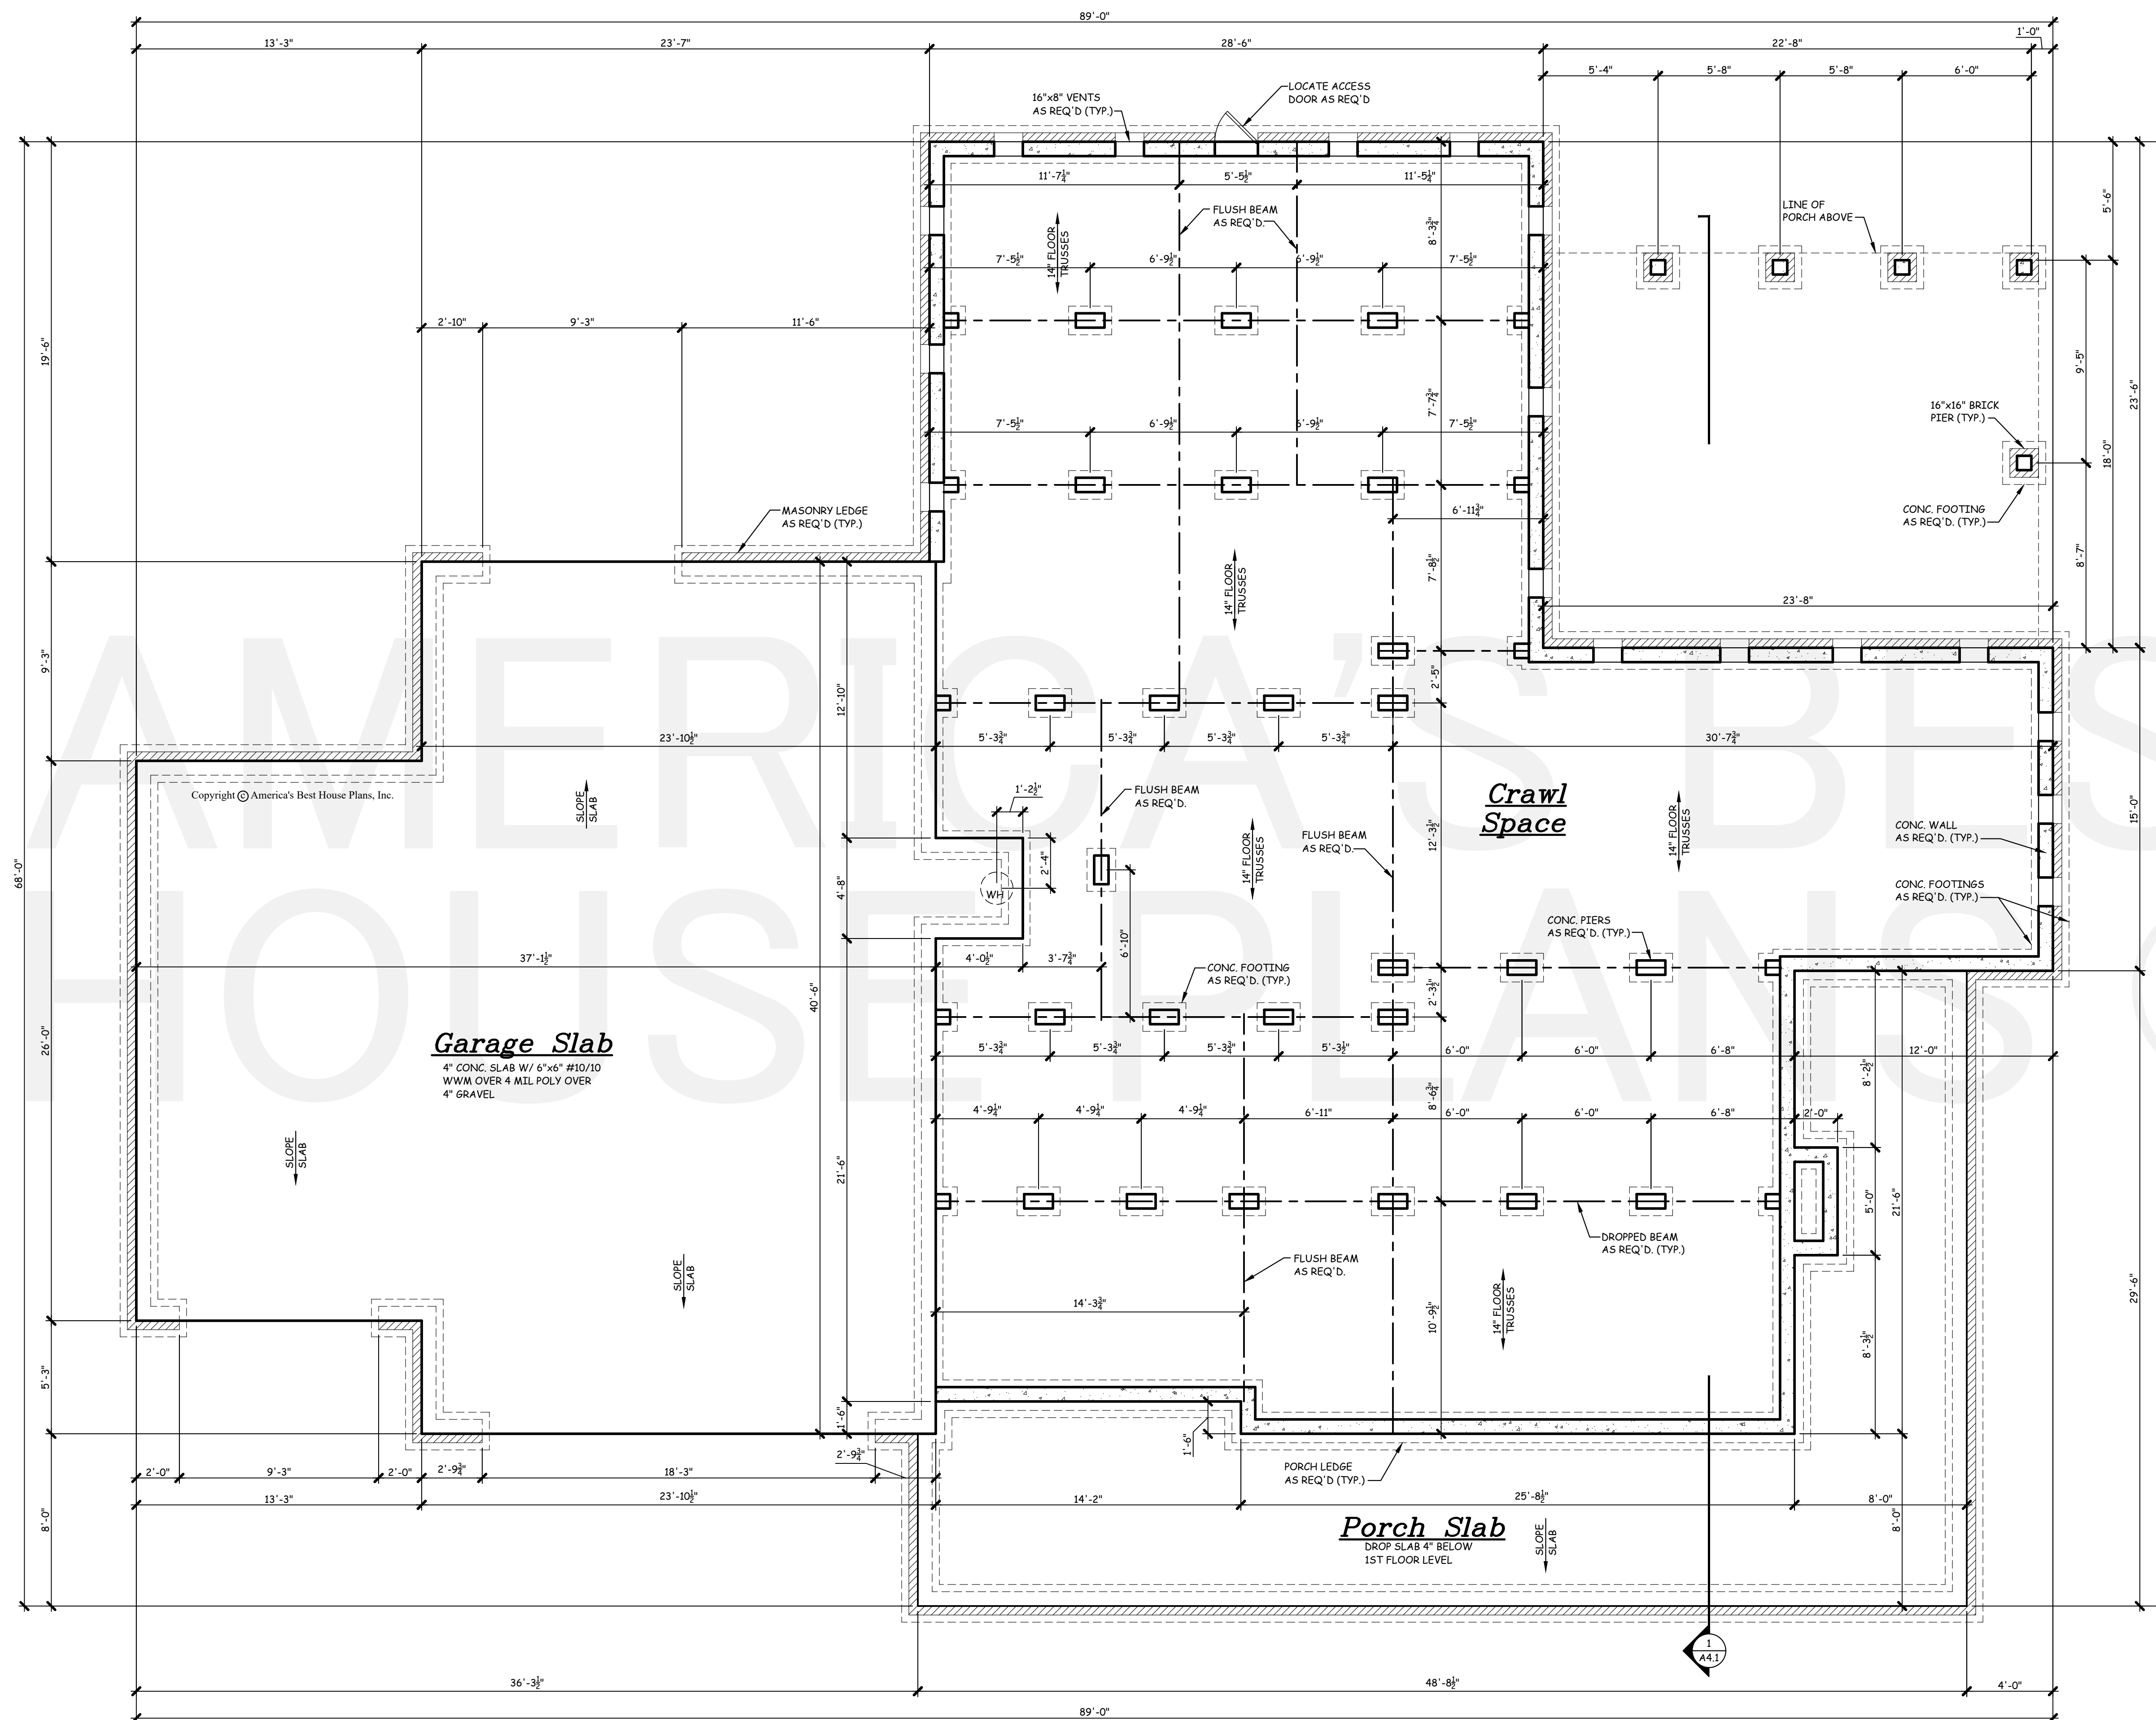

**Garage Slab**

4" CONC. SLAB W/ 6"x6" #10/10  
WWM OVER 4 MIL. POLY OVER  
4" GRAVEL

**Crawl Space**

**Porch Slab**

DROP SLAB 4" BELOW  
1ST FLOOR LEVEL

- NOTE:
1. ALL DIMENSIONS ASSUME AN 8" FOUNDATION WALL.
  2. 14" FLOOR TRUSSES PER MANUFACTURER.
  3. FOUNDATION WALLS AND RETAINING WALLS ARE SUBJECT TO CHANGE DUE TO CHANGING SITE CONDITIONS.
  4. PROVIDE CRAWL SPACE VENTILATION PER LOCAL CODES AND REQUIREMENTS.

1 CRAWL FOUNDATION PLAN  
A2.1 SCALE: 1/4" = 1'-0"

AMERICA'S BEST  
HOUSE PLANS  
3000 Johnson Ferry Road \* Suite 206  
Marietta, GA 30062 888-501-7526  
www.HousePlans.net

DRAWN BY: JLS  
DATE: 05/11/23

REVISIONS:	

THE GABLES  
COLLECTION  
BY:  
AMERICA'S BEST  
HOUSE PLANS

AMERICA'S BEST HOUSE PLANS hereby reserves its common law copyright and other property rights in these plans, designs, arrangements and ideas. These ideas, plans and designs are not to be reproduced, changed or copied in any form or manner whatsoever, nor are they to be assigned to any third party without first obtaining the express written permission from AMERICA'S BEST HOUSE PLANS

RIVERBROOKE

FIRST  
FLOOR PLAN

AMERICA'S BEST  
HOUSE PLANS  
3000 Johnson Ferry Road • Suite 206  
Marietta, GA 30062 888-501-7526  
www.HousePlans.net


DRAWN BY: JLS

DATE: 05/11/23

REVISIONS:

SHEET

A2.2

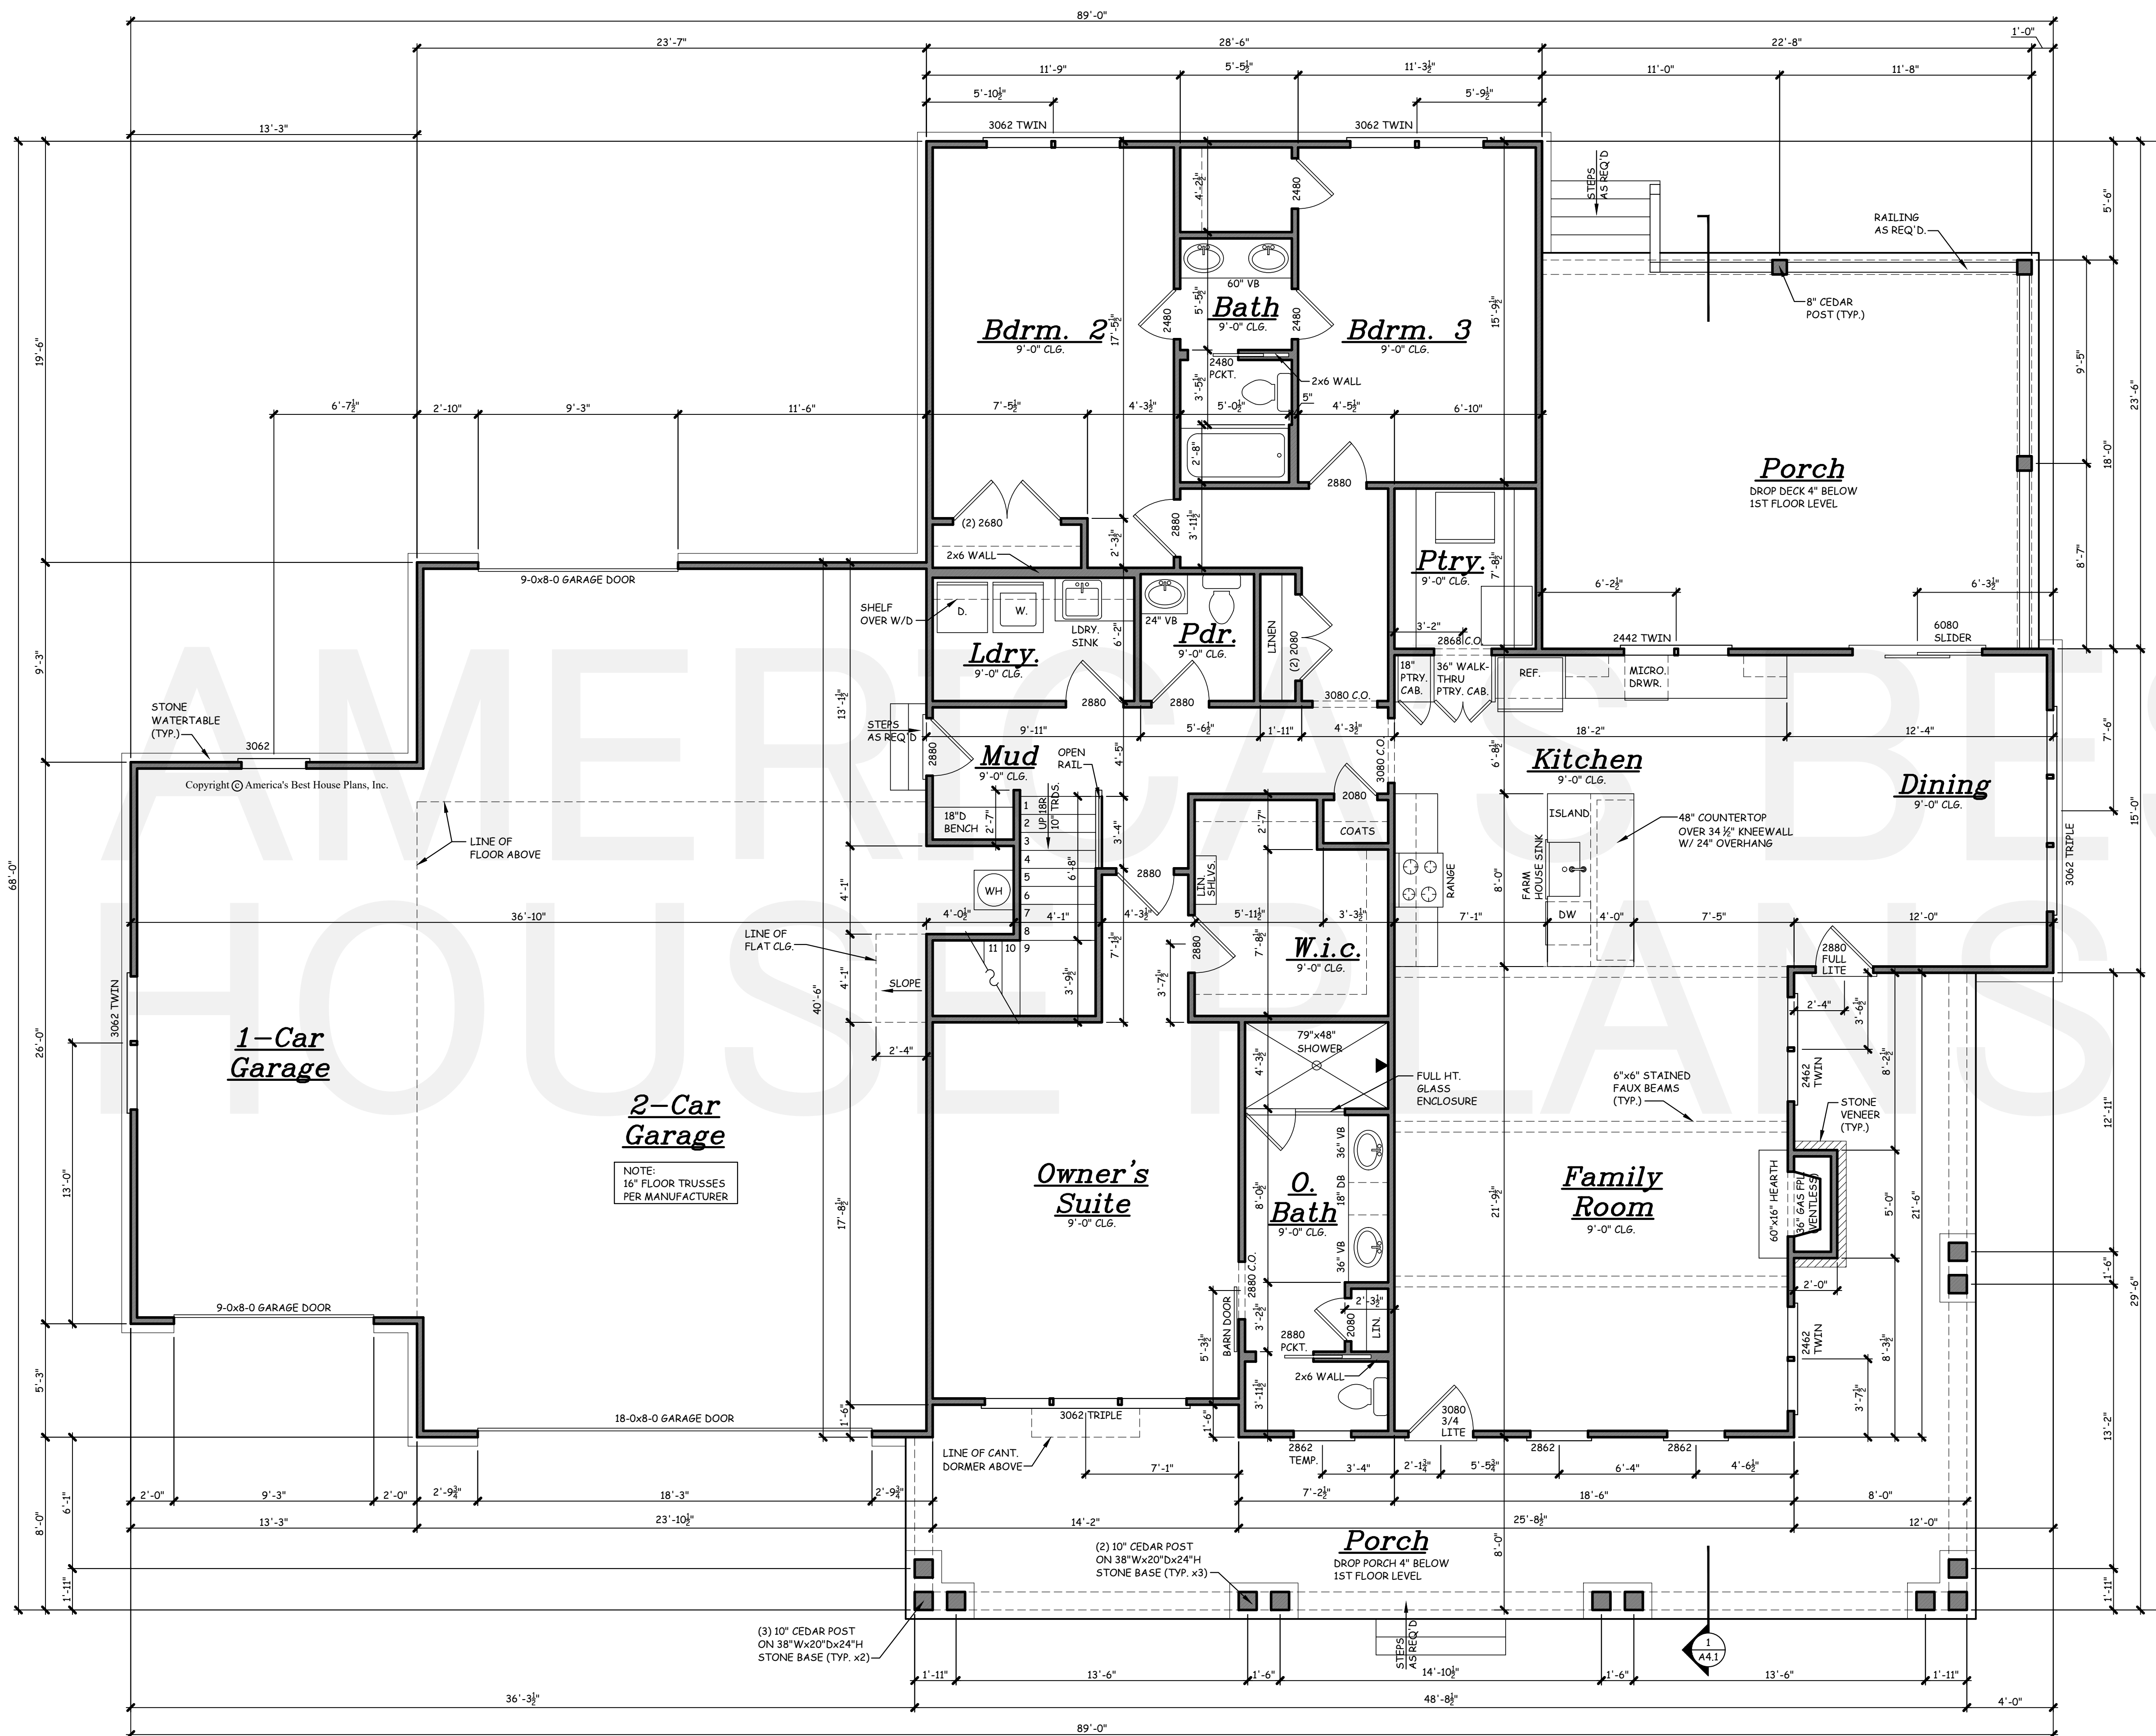

- GENERAL NOTES:
1. THESE PLANS ARE DESIGNED TO MEET THE 2021 INTERNATIONAL RESIDENTIAL CODE FOR ONE AND TWO FAMILY DWELLINGS.
  2. BUILDER IS RESPONSIBLE TO SEE THAT THE HOUSE IS BUILT IN STRICT COMPLIANCE WITH CITY, COUNTY, STATE AND FEDERAL CODES IN THE AREA THE HOUSE IS TO BE CONSTRUCTED.
  3. BUILDER MUST VERIFY ALL DIMENSIONS PRIOR TO CONSTRUCTION AND REPORT ANY DISCREPANCIES TO AMERICA'S BEST HOUSE PLANS, INC. FOR JUSTIFICATION AND/OR CORRECTIONS. BUILDER SHALL ASSUME RESPONSIBILITY FOR ERRORS THAT ARE NOT REPORTED.
  4. ALL DIMENSIONS SHOULD BE READ OR CALCULATED AND NEVER SCALED.
  5. THESE PLANS ARE NOT TO BE COPIED OR REPRODUCED IN ANY FORM WITHOUT THE EXPRESS WRITTEN PERMISSION OF AMERICA'S BEST HOUSE PLANS, INC.
  6. ALL LOAD BEARING WALLS, BEAM SUPPORTS AND RAFTER BRACING SHOULD CARRY LOAD THRU ALL LEVELS TO FOUNDATION AND BE SUPPORTED BY GRADE BEAMS OR FOOTINGS DESIGNED TO CARRY LOADS.
  7. ALL ANGLED WALLS ARE 45° UNLESS NOTED OTHERWISE.
  8. ALL STRUCTURAL BEAMS AND WALLS ARE TO BE DESIGNED BY A LOCAL STRUCTURAL ENGINEER AND MEET ALL LOCAL CODES.
  9. FLOOR AND ROOF TRUSS DRAWINGS MUST BE PROVIDED BY TRUSS MANUFACTURER. PLUMBING AND HVAC PLANS SHOULD BE PROVIDED BY A LOCAL CONTRACTOR.
  10. SQUARE FOOTAGE CALCULATIONS ARE MADE FROM OUTSIDE OF EXTERIOR FRAME WALL AND INCLUDE FINISHED AREAS ONLY. AREAS NOT INCLUDED ARE DECKS, PORCHES, GARAGES, BASEMENTS, ATTICS, FIREPLACES, ETC. TWO STORY, VAULTED AREAS AND STAIRS ARE COUNTED ONCE IN THE FIRST FLOOR SQUARE FOOTAGE CALCULATIONS. BRICK IS NOT COUNTED IN OUR SQUARE FOOTAGE CALCULATIONS.
  11. AMERICA'S BEST HOUSE PLANS, INC. ASSUMES NO LIABILITY FOR ANY CHANGES OR MODIFICATIONS MADE TO THESE PLANS BY OTHERS.
  12. THESE PLANS ARE PROTECTED BY COPYRIGHT. REPRODUCTION OF THE HOUSE PLANS, EITHER IN WHOLE OR PART, INCLUDING ANY FORM OF COPYING AND/OR PREPARATION OF DERIVATIVE WORKS THERE OF, FOR ANY REASON WITHOUT PRIOR WRITTEN PERMISSION BY AMERICA'S BEST HOUSE PLANS, INC. IS STRICTLY PROHIBITED.

NOTE:  
SET FIRST FLOOR WINDOW HEADERS AT 8'-0" A.F.F. UNLESS OTHERWISE NOTED.  
ALL FIRST FLOOR DOORS ARE 8'-0" H UNLESS OTHERWISE NOTED.  
ALL ANGLES SHOWN ARE 45° UNLESS OTHERWISE NOTED.

SQUARE FOOTAGE	
1ST FLOOR	2,278 SQ. FT.
OPT. BONUS	690 SQ. FT.
FRONT PORCH	583 SQ. FT.
REAR PORCH	408 SQ. FT.
GARAGE	1,317 SQ. FT.


1 FIRST FLOOR PLAN  
SCALE: 1/4" = 1'-0"

THE GABLES  
COLLECTION  
BY:  
AMERICA'S BEST  
HOUSE PLANS

AMERICA'S BEST HOUSE PLANS hereby reserves its common law copyright and other property rights in these plans, designs, arrangements and ideas. These ideas, plans and designs are not to be reproduced, changed or copied in any form or manner whatsoever, nor are they to be assigned to any third party without first obtaining the express written permission from AMERICA'S BEST HOUSE PLANS

RIVERBROOKE

SECOND  
FLOOR PLAN

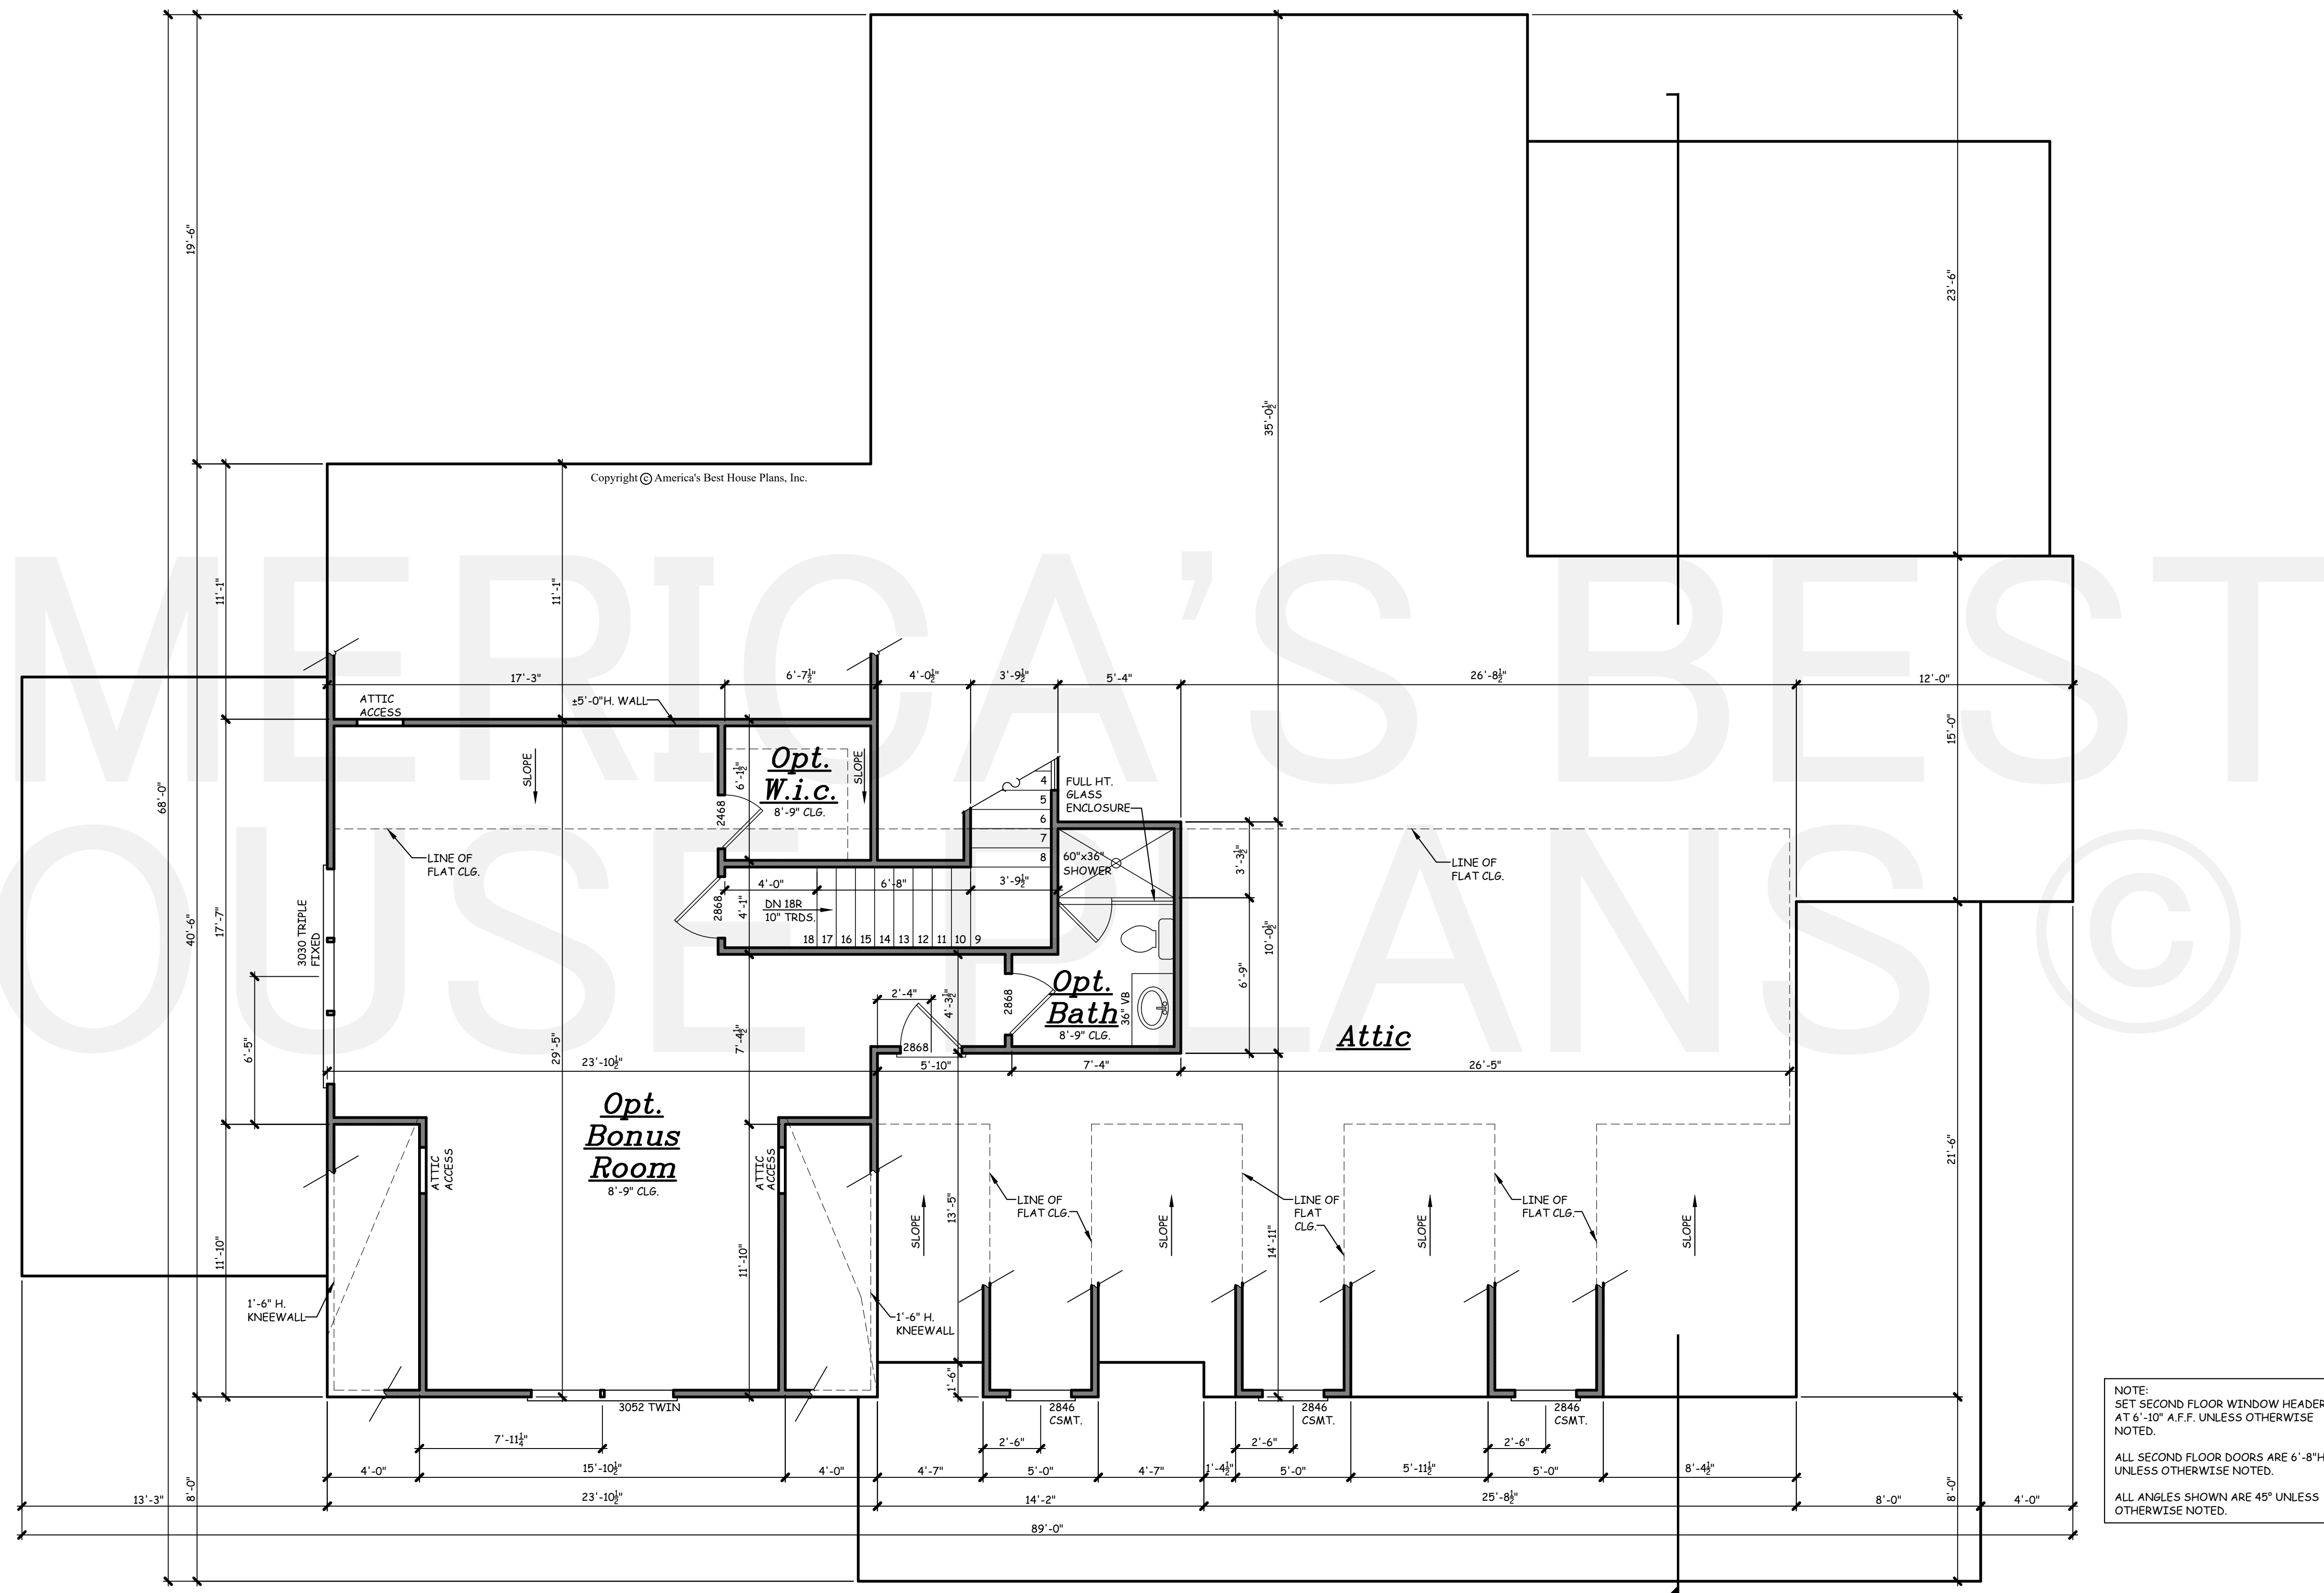

NOTE:  
SET SECOND FLOOR WINDOW HEADERS  
AT 6'-10" A.F.F. UNLESS OTHERWISE  
NOTED.  
ALL SECOND FLOOR DOORS ARE 6'-8" H  
UNLESS OTHERWISE NOTED.  
ALL ANGLES SHOWN ARE 45° UNLESS  
OTHERWISE NOTED.

1 SECOND FLOOR PLAN  
A2.3 SCALE: 1/4" = 1'-0"

AMERICA'S BEST  
HOUSE PLANS  
3000 Johnson Ferry Road \* Suite 206  
Marietta, GA 30062 888-501-7526  
www.HousePlans.net


DRAWN BY: JLS  
DATE: 05/11/23

REVISIONS:	

SHEET  
A2.3

AMERICA'S BEST HOUSE PLANS  
hereby reserves its common law  
copyright and other property rights  
in these plans, designs,  
arrangements and ideas. These  
ideas, plans and designs are not to  
be reproduced, changed or copied  
in any form or manner whatsoever,  
nor are they to be assigned to any  
third party without first obtaining the  
express written permission from  
AMERICA'S BEST HOUSE PLANS


RIVERBROOKE  
FIRST FLOOR ELECTRICAL PLAN &  
INTERIOR DETAILS

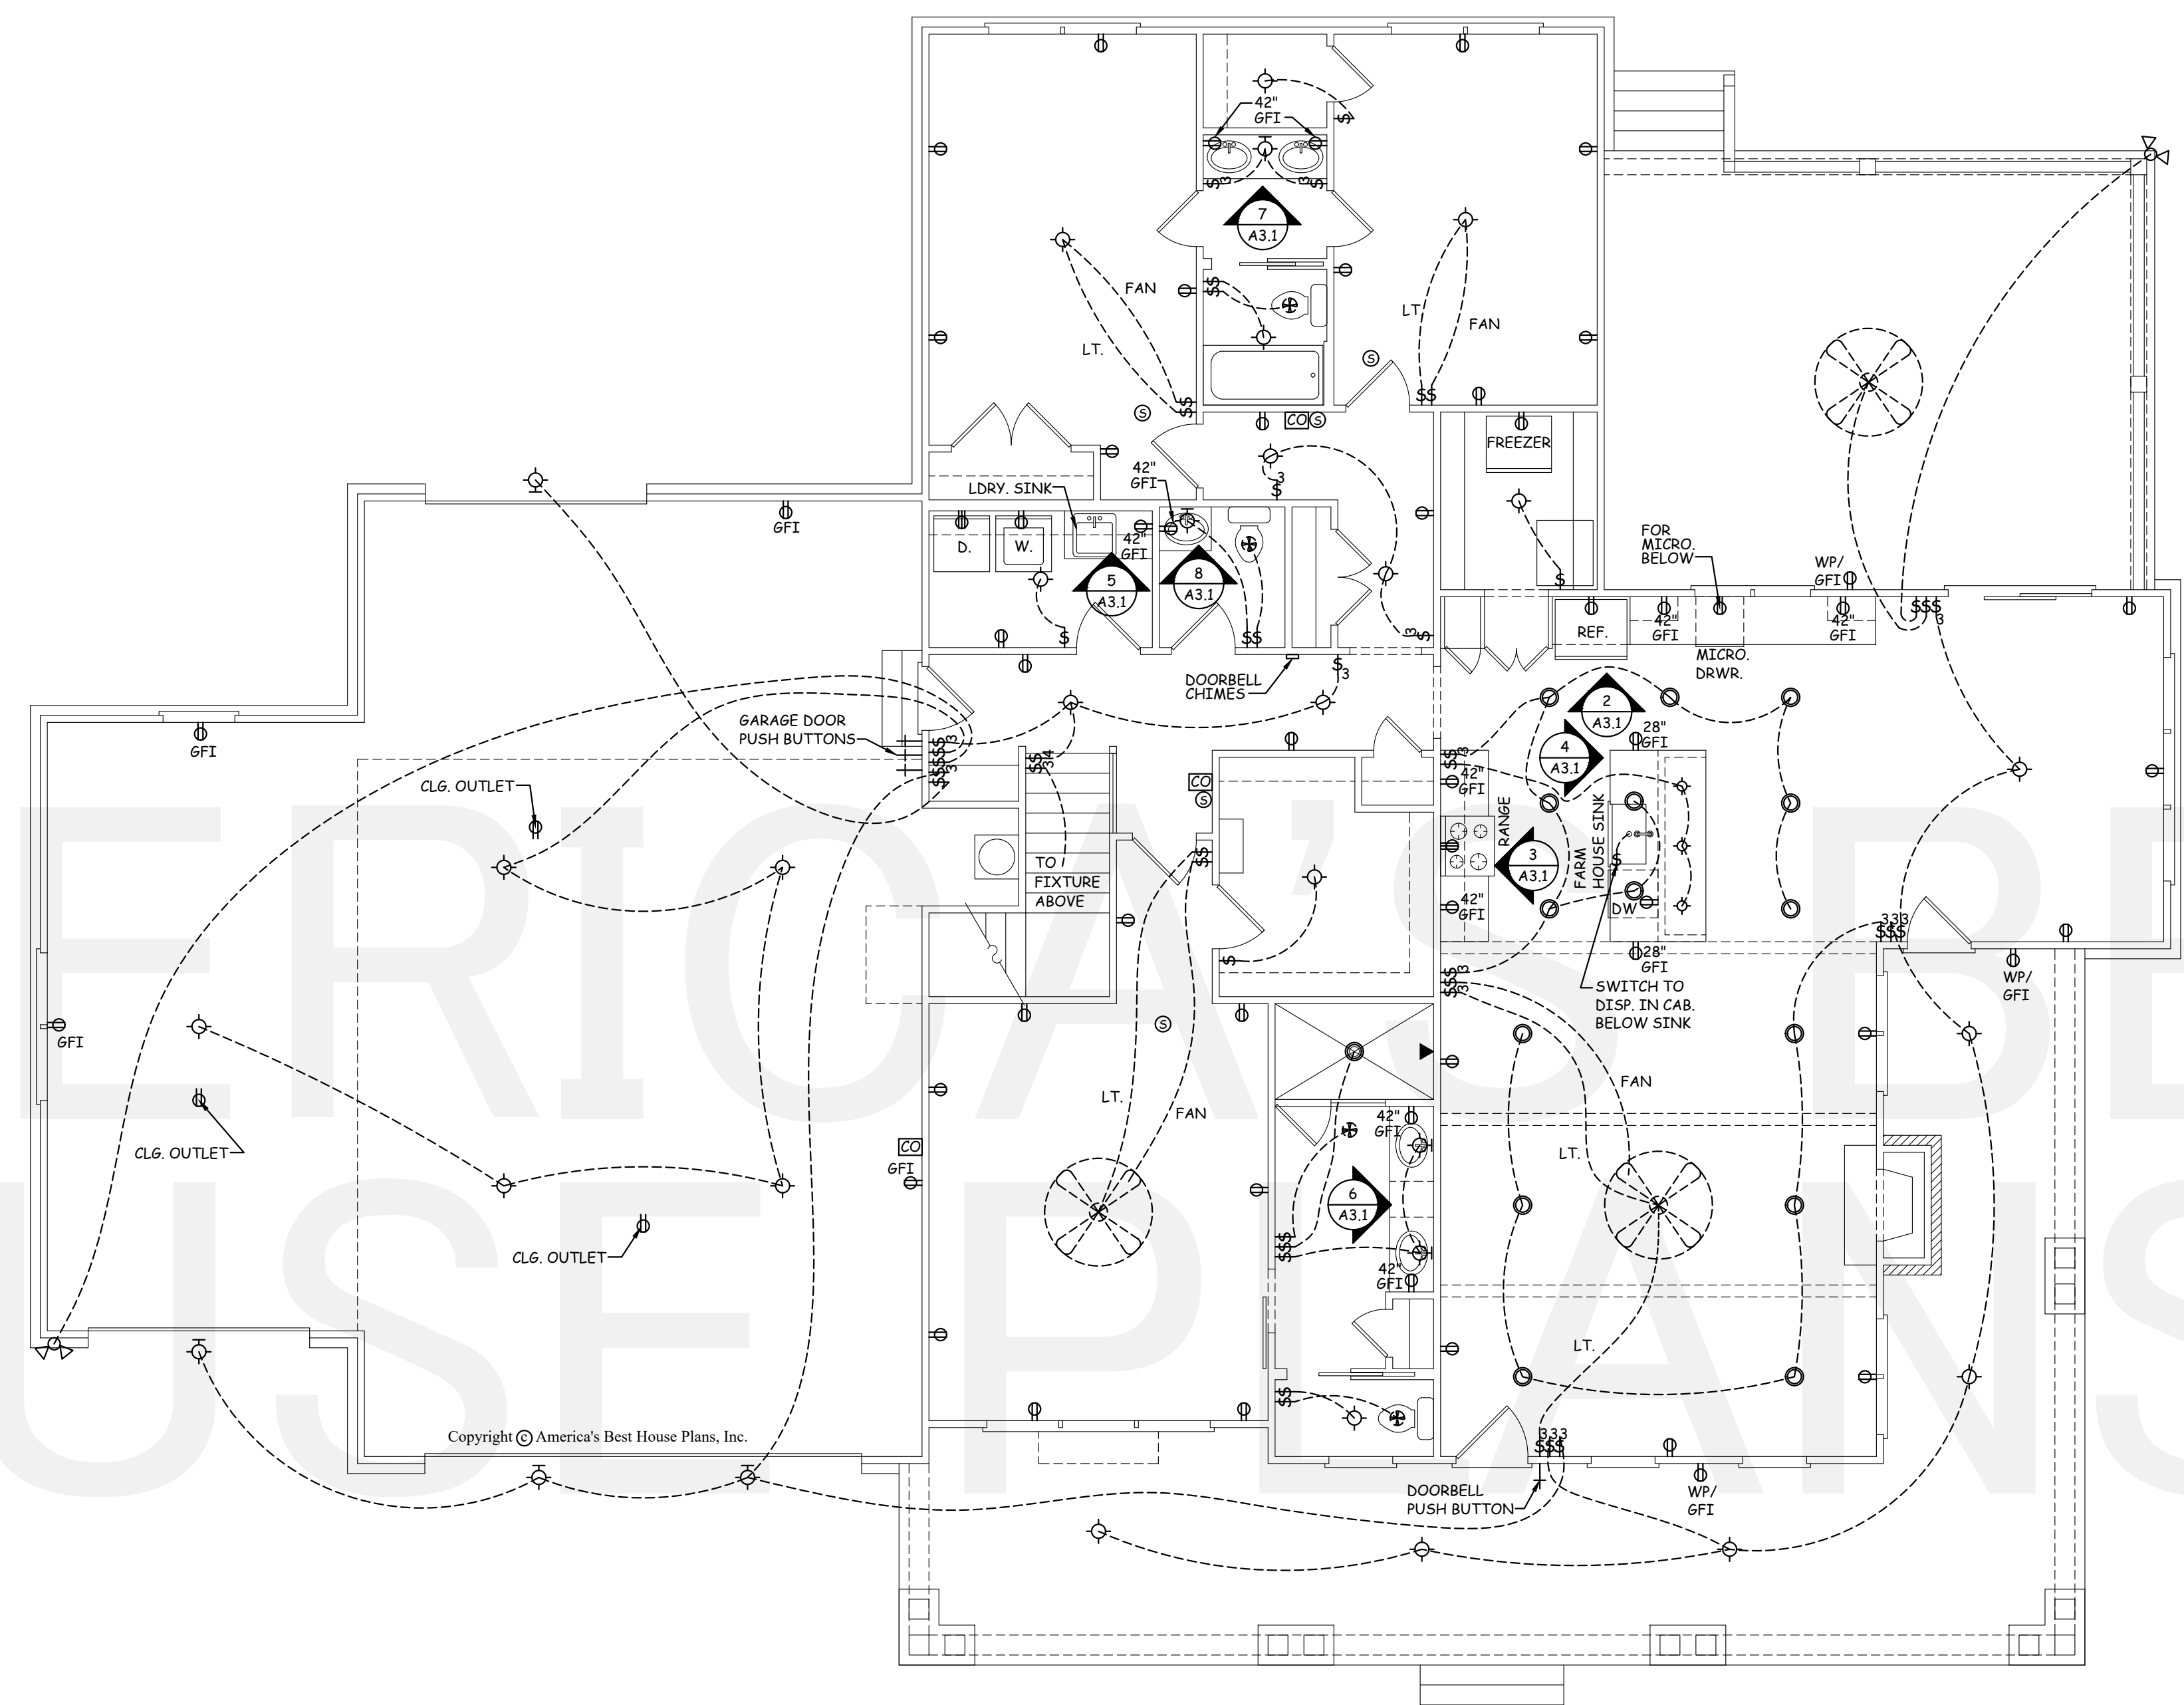


ELECTRICAL LEGEND	
⊠	SINGLE POLE SWITCH
⊠	THREE-WAY SWITCH
⊠	FOUR-WAY SWITCH
⊠	CEILING MTD. LIGHT FIXTURE
⊠	WALL MTD. LIGHT FIXTURE
⊠	RECESSED CAN LIGHT
⊠	RECESSED EYEBALL FIXTURE
⊠	FLOOD LIGHT
⊠	FLUORESCENT LIGHT
⊠	OUTAKE FAN * SEE NOTE
⊠	FAN / LIGHT COMBO
⊠	110 OUTLET
⊠	GFCI PROTECTED 110 OUTLET
⊠	WEATHER PROOF 110 OUTLET
⊠	QUAD OUTLET
⊠	HALF SWITCHED OUTLET
⊠	FLOOR OUTLET
⊠	220 OUTLET
⊠	GAS CONNECTION
⊠	DOORBELL CHIMES
⊠	SMOKE DETECTOR
⊠	CARBON MONOXIDE ALARM
⊠	SMOKE/CO2 COMBO.
⊠	PUSH BUTTON
⊠	TELEPHONE OUTLET
⊠	CABLE OUTLET
⊠	CAT 5 INTERNET
⊠	CEILING FAN

NOTES:  
1. VENT FANS TO COMPLY WITH IRC R303.3  
EXCEPTION  
2. ALL AFCI CIRCUIT BREAKERS TO BE  
INSTALLED AS PER 2020 NEC REQUIREMENTS.


1 FIRST FLOOR ELECTRICAL PLAN  
A3.1 SCALE: 3/16" = 1'-0"

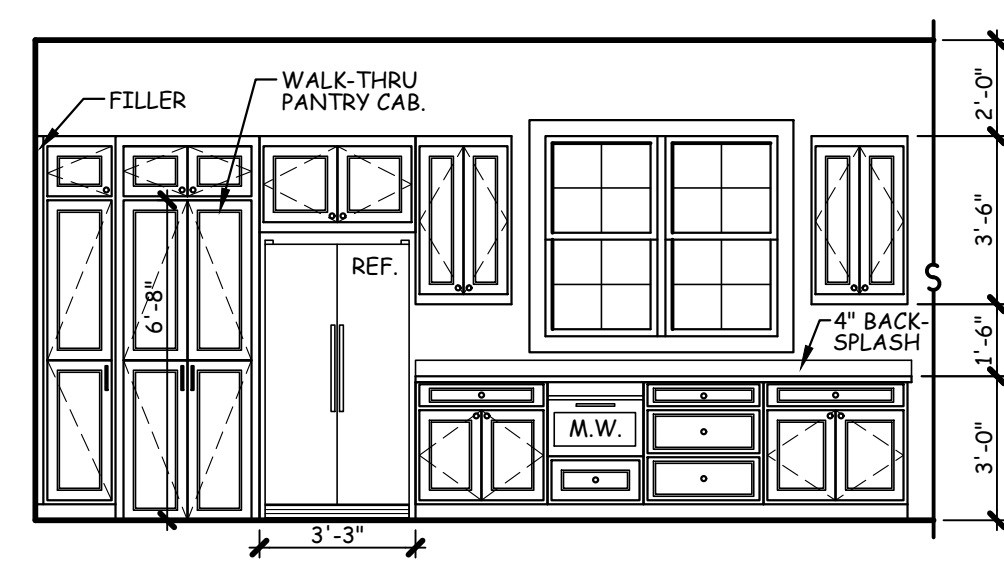


2 KITCHEN CABINETS  
A3.1 SCALE: 1/4" = 1'-0"

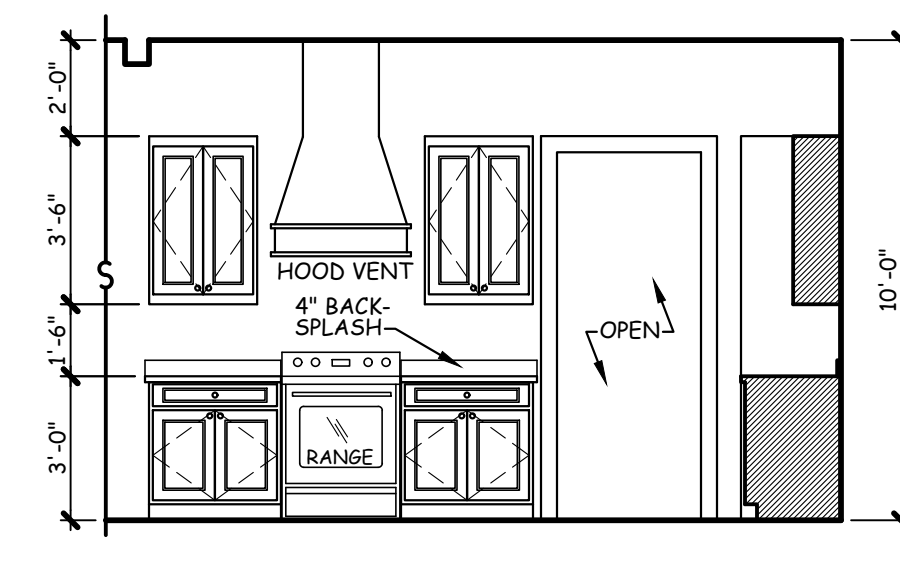


3 KITCHEN CABINETS  
A3.1 SCALE: 1/4" = 1'-0"

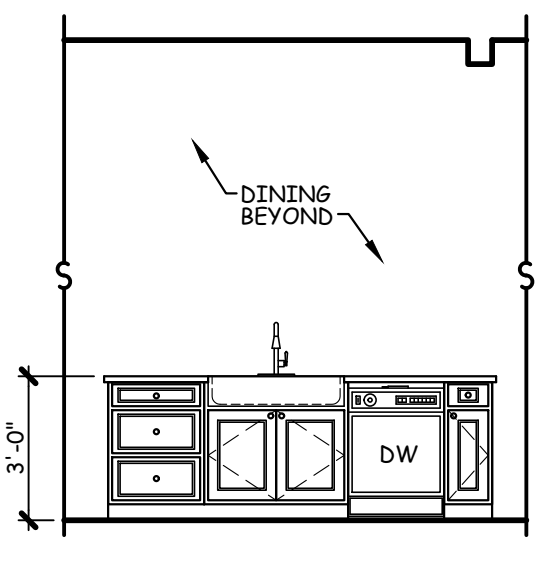


4 KITCHEN CABINETS  
A3.1 SCALE: 1/4" = 1'-0"

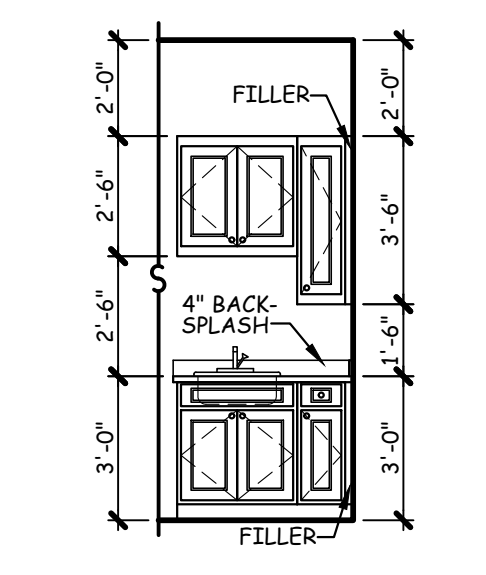


5 LDY. CABINETS  
A3.1 SCALE: 1/4" = 1'-0"

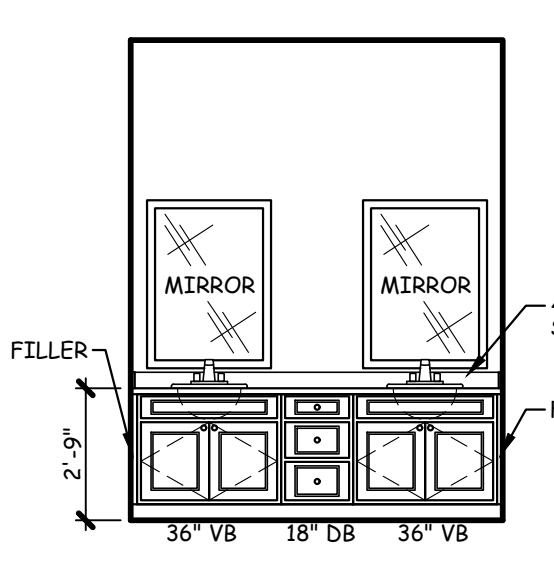

6 O. BATH CABINETS  
A3.1 SCALE: 1/4" = 1'-0"

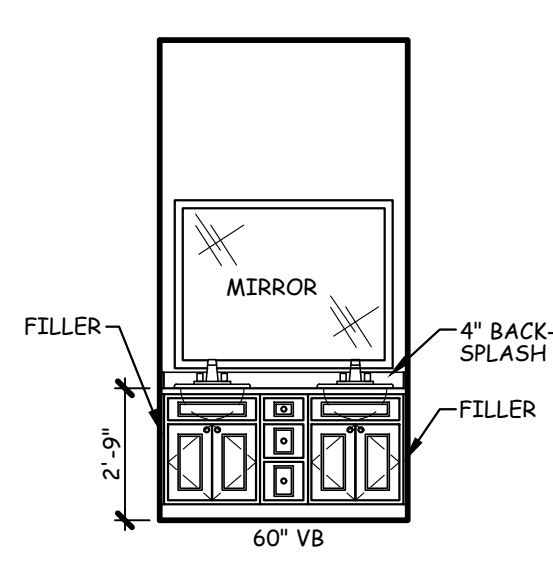

7 BATH CABINETS  
A3.1 SCALE: 1/4" = 1'-0"

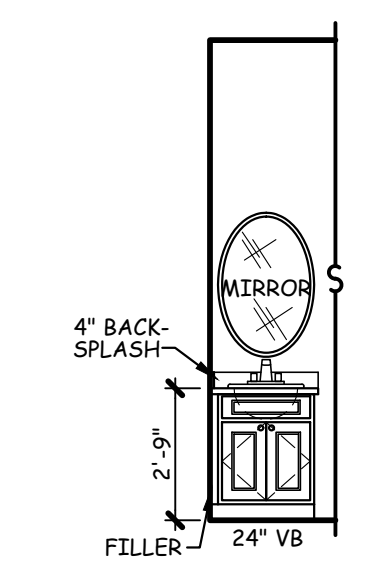

8 BATH CABINETS  
A3.1 SCALE: 1/4" = 1'-0"

REVISIONS:	



THE GABLES  
COLLECTION  
BY:  
AMERICA'S BEST  
HOUSE PLANS

AMERICA'S BEST HOUSE PLANS hereby reserves its common law copyright and other property rights in these plans, designs, arrangements and ideas. These ideas, plans and designs are not to be reproduced, changed or copied in any form or manner whatsoever, nor are they to be assigned to any third party without first obtaining the express written permission from AMERICA'S BEST HOUSE PLANS

RIVERBROOKE  
SECOND FLOOR ELECTRICAL PLAN &  
INTERIOR DETAIL

ELECTRICAL LEGEND	
⌚	SINGLE POLE SWITCH
⌚ <sub>3</sub>	THREE-WAY SWITCH
⌚ <sub>4</sub>	FOUR-WAY SWITCH
⊙	CEILING MTD. LIGHT FIXTURE
⊙	WALL MTD. LIGHT FIXTURE
⊙	RECESSED CAN LIGHT
⊙	RECESSED EYEBALL FIXTURE
⊙	FLOOD LIGHT
⊙	FLUORESCENT LIGHT
⊙	OUTAKE FAN * SEE NOTE
⊙	FAN / LIGHT COMBO
⊙	110 OUTLET
⊙	6FCI PROTECTED 110 OUTLET
⊙	WEATHER PROOF 110 OUTLET
⊙	QUAD OUTLET
⊙	1/2
⊙	FLOOR OUTLET
⊙	220 OUTLET
⊙	GAS CONNECTION
⊙	DOORBELL CHIMES
⊙	SMOKE DETECTOR
⊙	CARBON MONOXIDE ALARM
⊙	SMOKE/CO2 COMBO.
+	PUSH BUTTON
⊙	TELEPHONE OUTLET
⊙	CABLE OUTLET
⊙	CAT 5 INTERNET
⊙	CEILING FAN

NOTES:  
1. VENT FANS TO COMPLY WITH IRC R303.3 EXCEPTION  
2. ALL AFCI CIRCUIT BREAKERS TO BE INSTALLED AS PER 2020 NEC REQUIREMENTS.

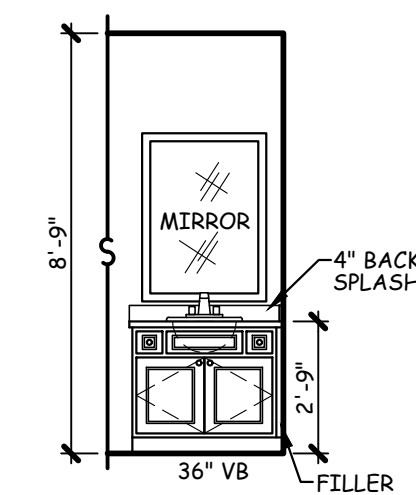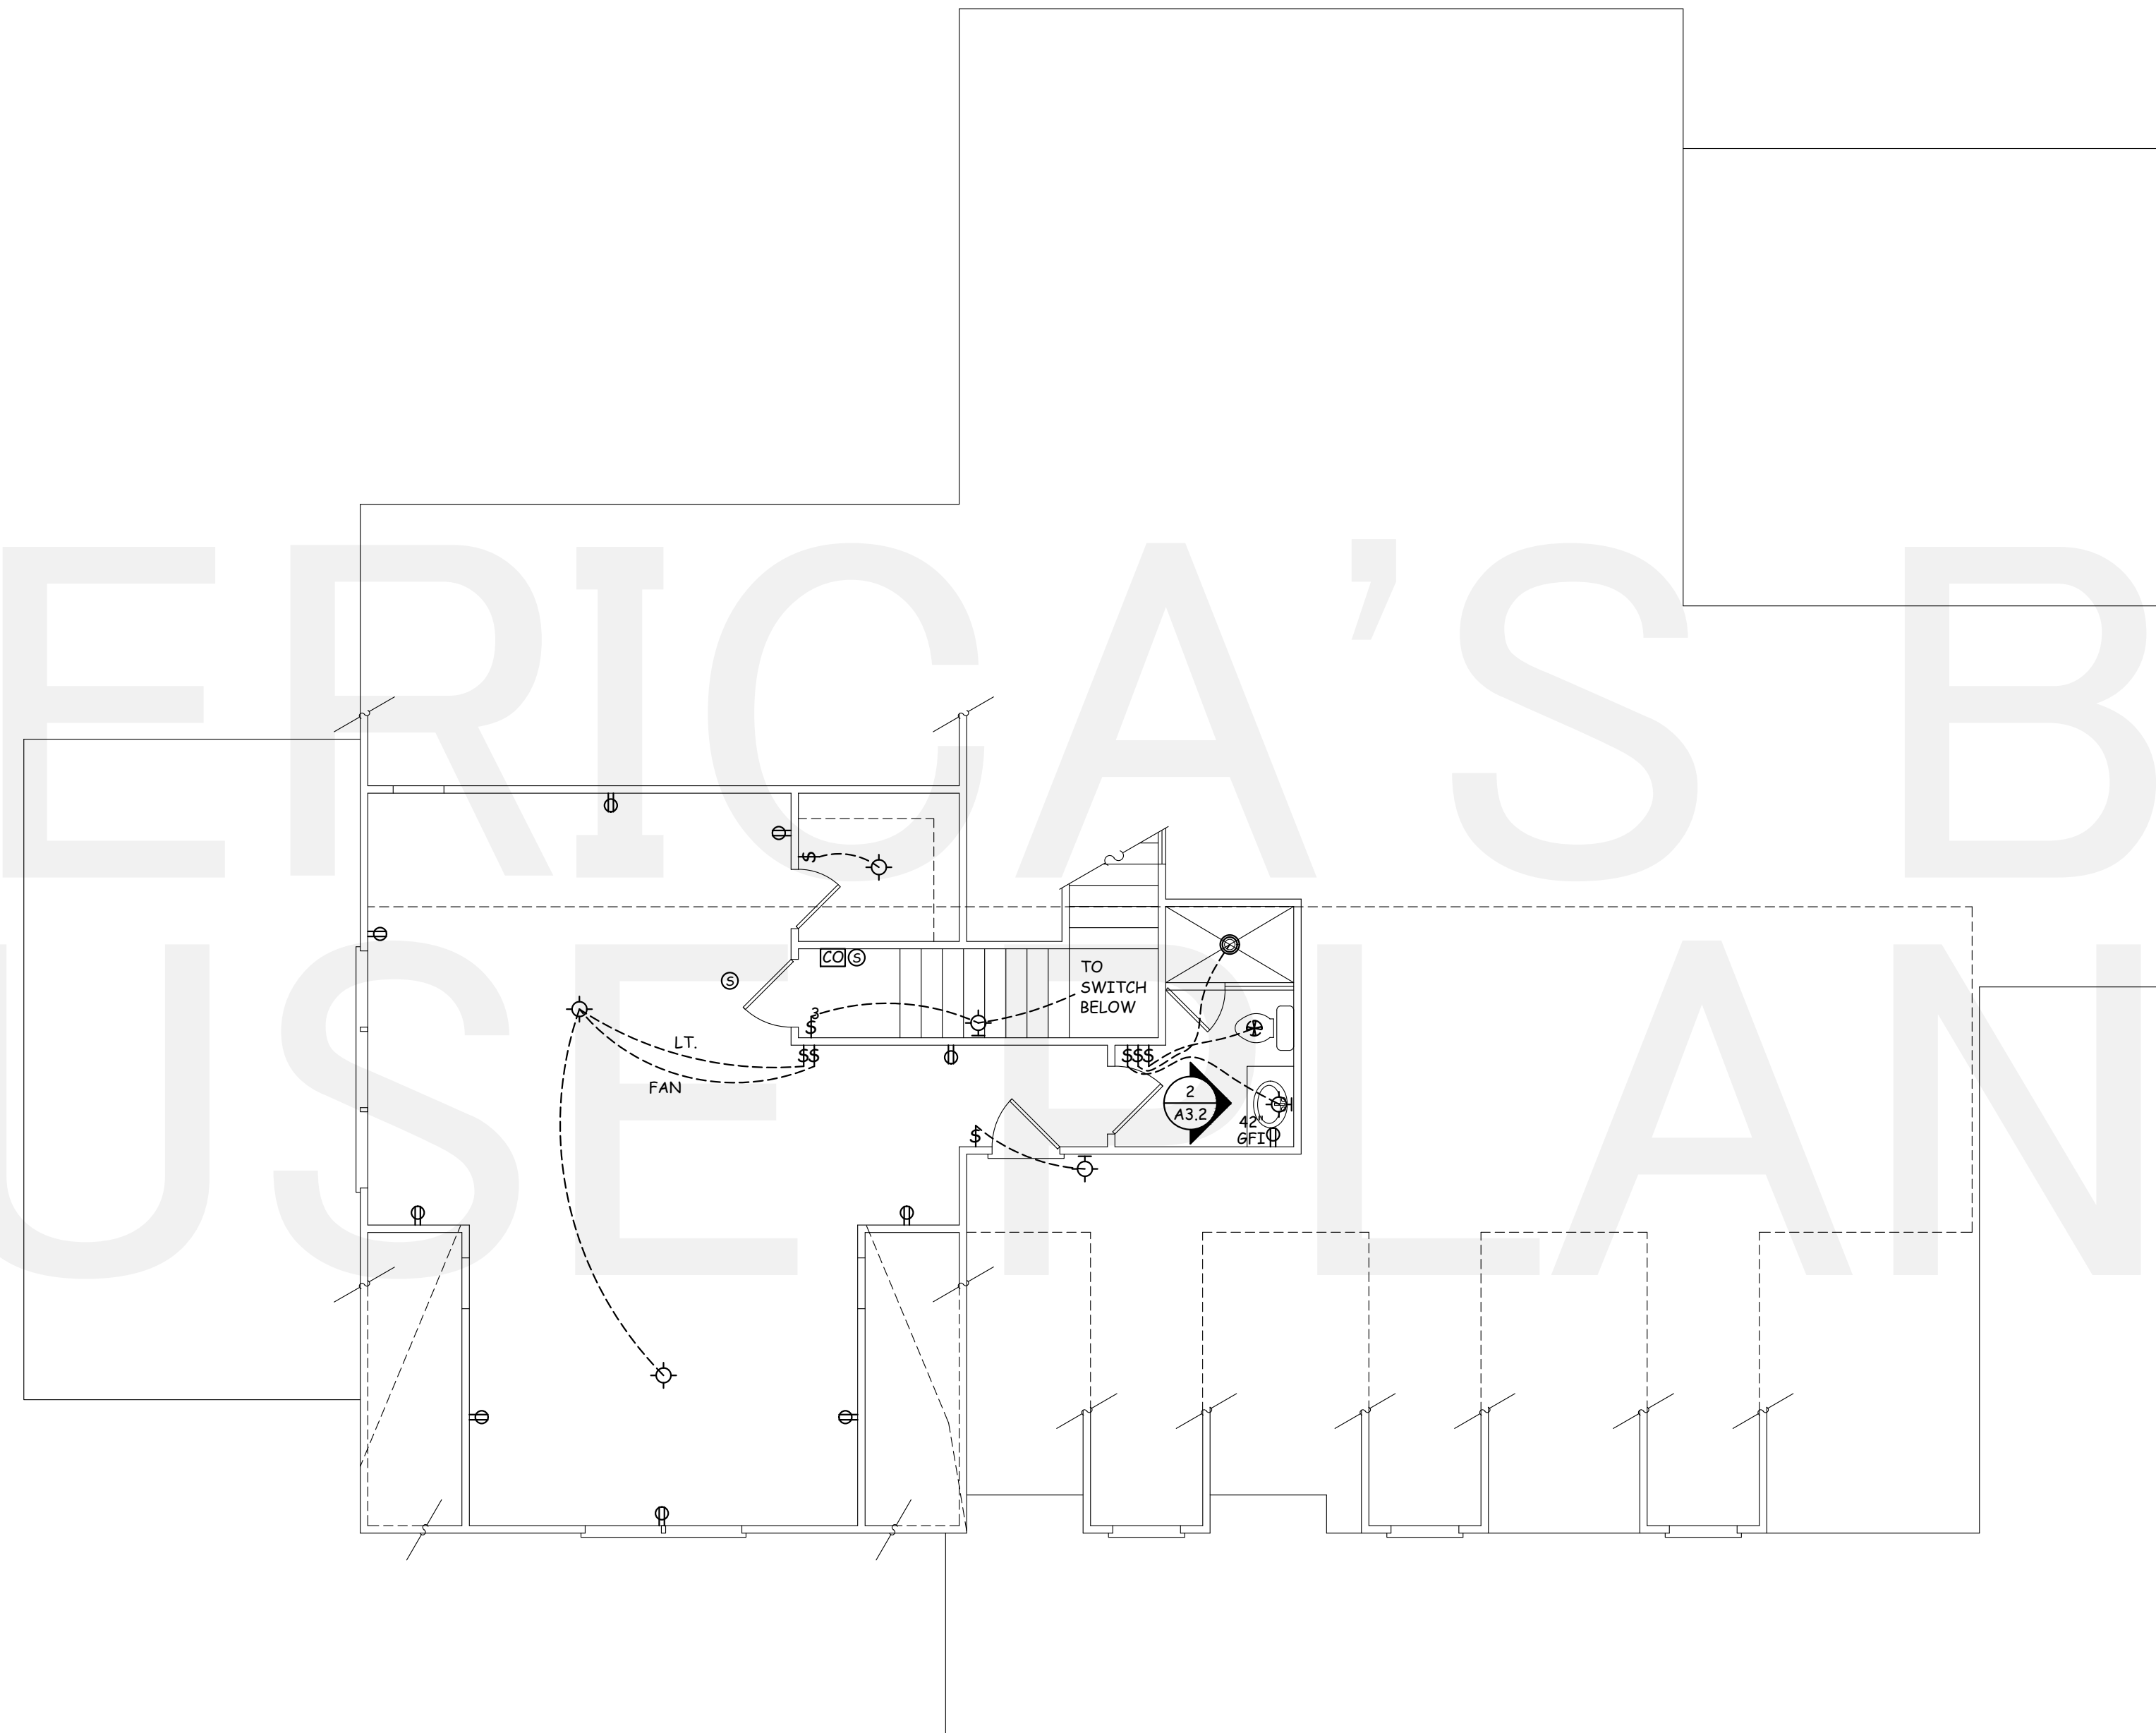

2 BATH CABINETS  
A3.2 SCALE: 1/4" = 1'-0"

1 SECOND FLOOR ELECTRICAL PLAN  
A3.2 SCALE: 3/16" = 1'-0"

AMERICA'S BEST  
HOUSE PLANS  
3000 Johnson Ferry Road \* Suite 206  
Marietta, GA 30062 888-501-7526  
www.HousePlans.net

DRAWN BY: JLS

DATE: 05/11/23

REVISIONS:

NO.	DESCRIPTION

SHEET  
A3.2




THE GABLES  
COLLECTION  
BY:  
AMERICA'S BEST  
HOUSE PLANS

AMERICA'S BEST HOUSE PLANS hereby reserves its common law copyright and other property rights in these plans, designs, arrangements and ideas. These ideas, plans and designs are not to be reproduced, changed or copied in any form or manner whatsoever, nor are they to be assigned to any third party without first obtaining the express written permission from AMERICA'S BEST HOUSE PLANS

RIVERBROOKE

BUILDING SECTION

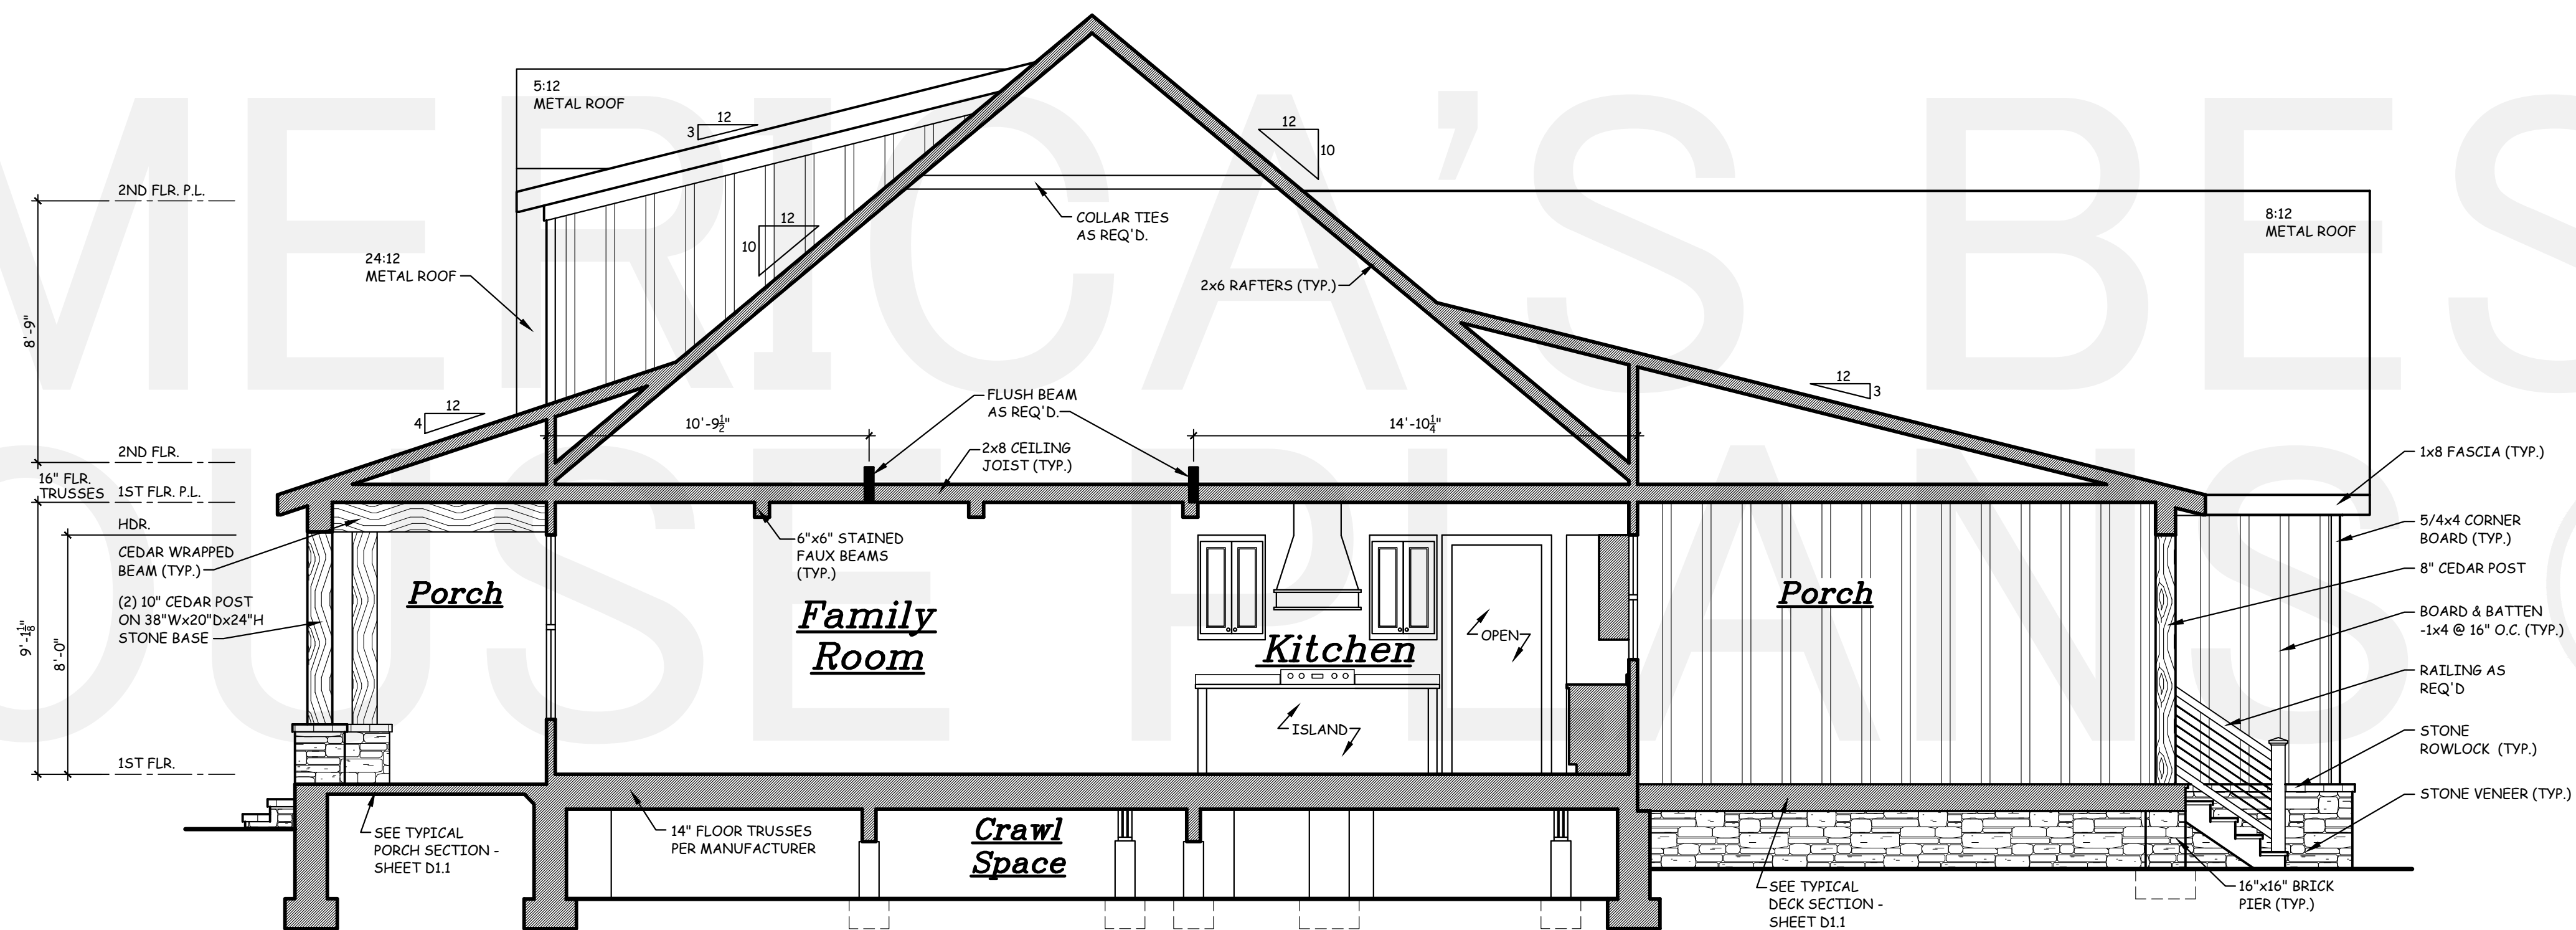

1 BUILDING SECTION  
A4.1 SCALE: 1/4" = 1'-0"

AMERICA'S BEST  
HOUSE PLANS

3000 Johnson Ferry Road \* Suite 206  
Marietta, GA 30062 888-501-7526  
www.HousePlans.net

DRAWN BY: JLS

DATE: 05/11/23

REVISIONS:

NO.	DESCRIPTION

SHEET

A4.1