



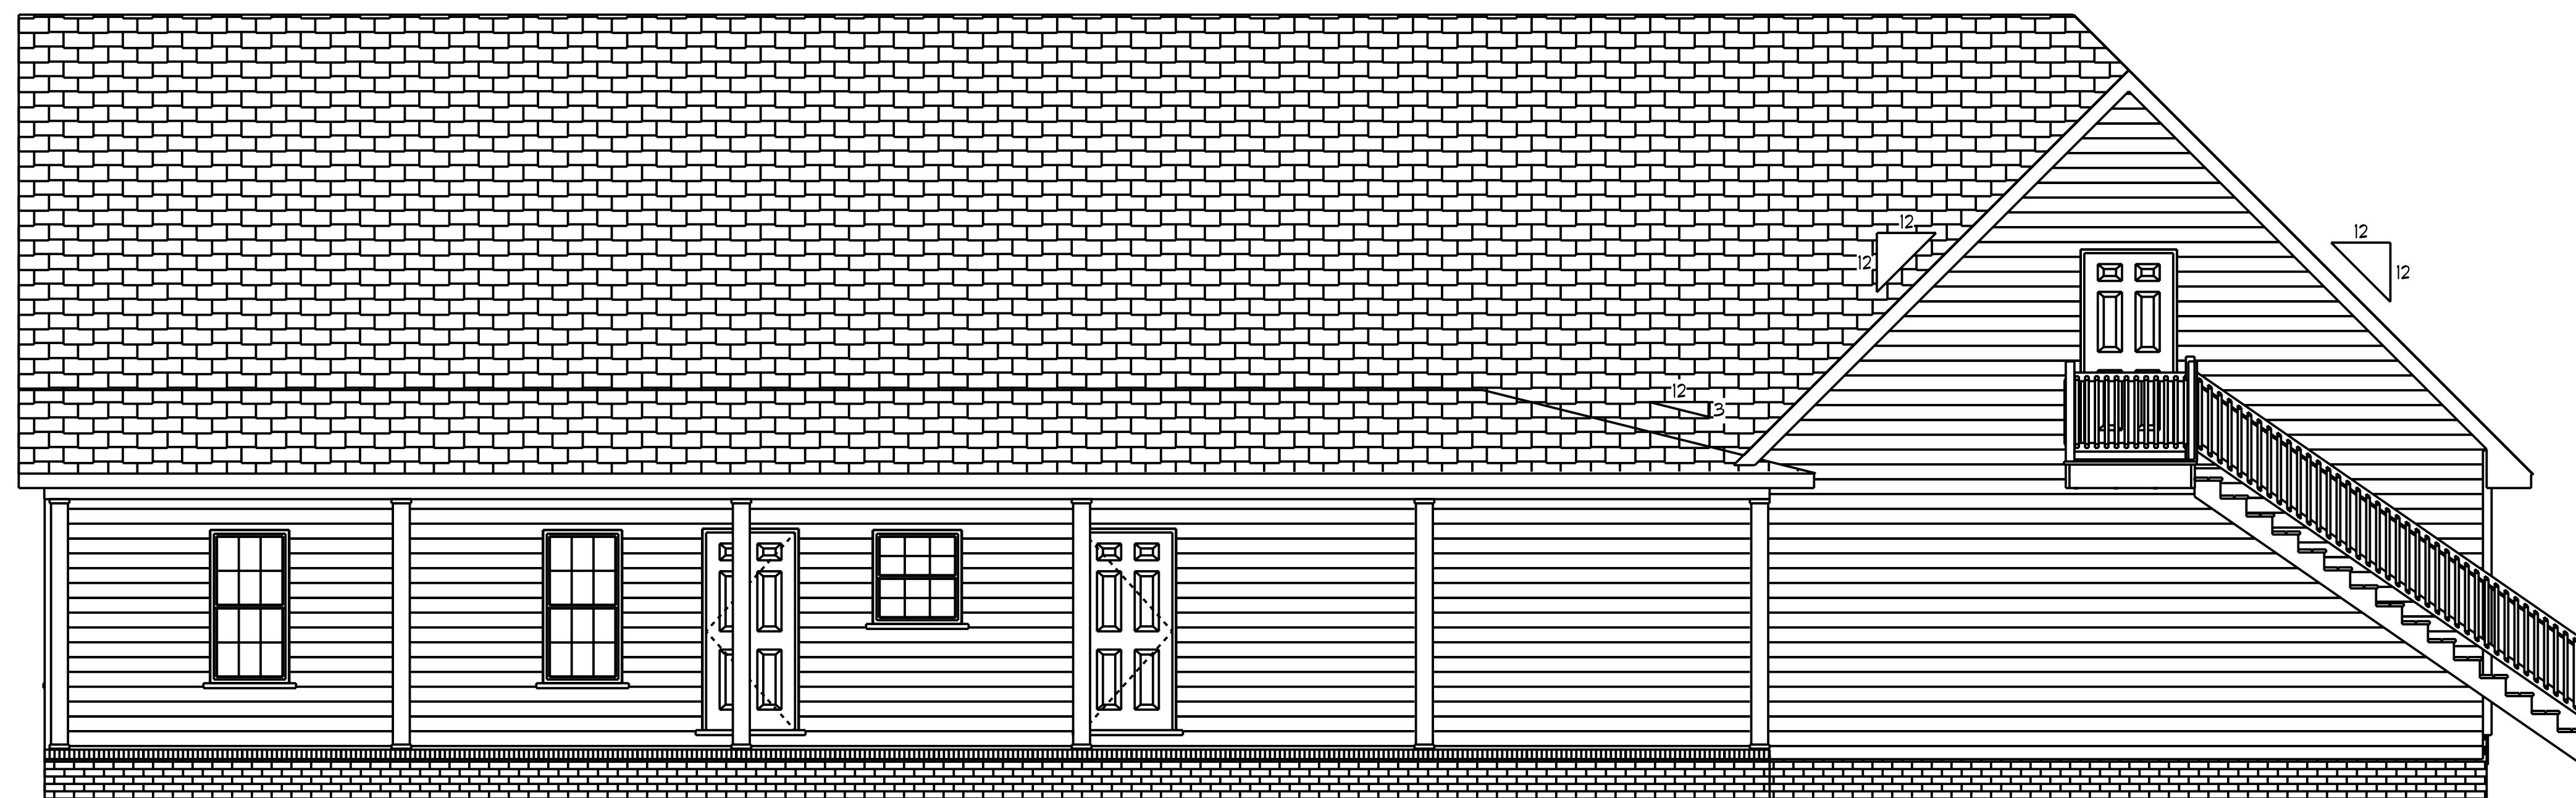

Front Elevation
Scale: 1/4" = 1'0"



Rear Elevation
Scale: 1/4" = 1'0"

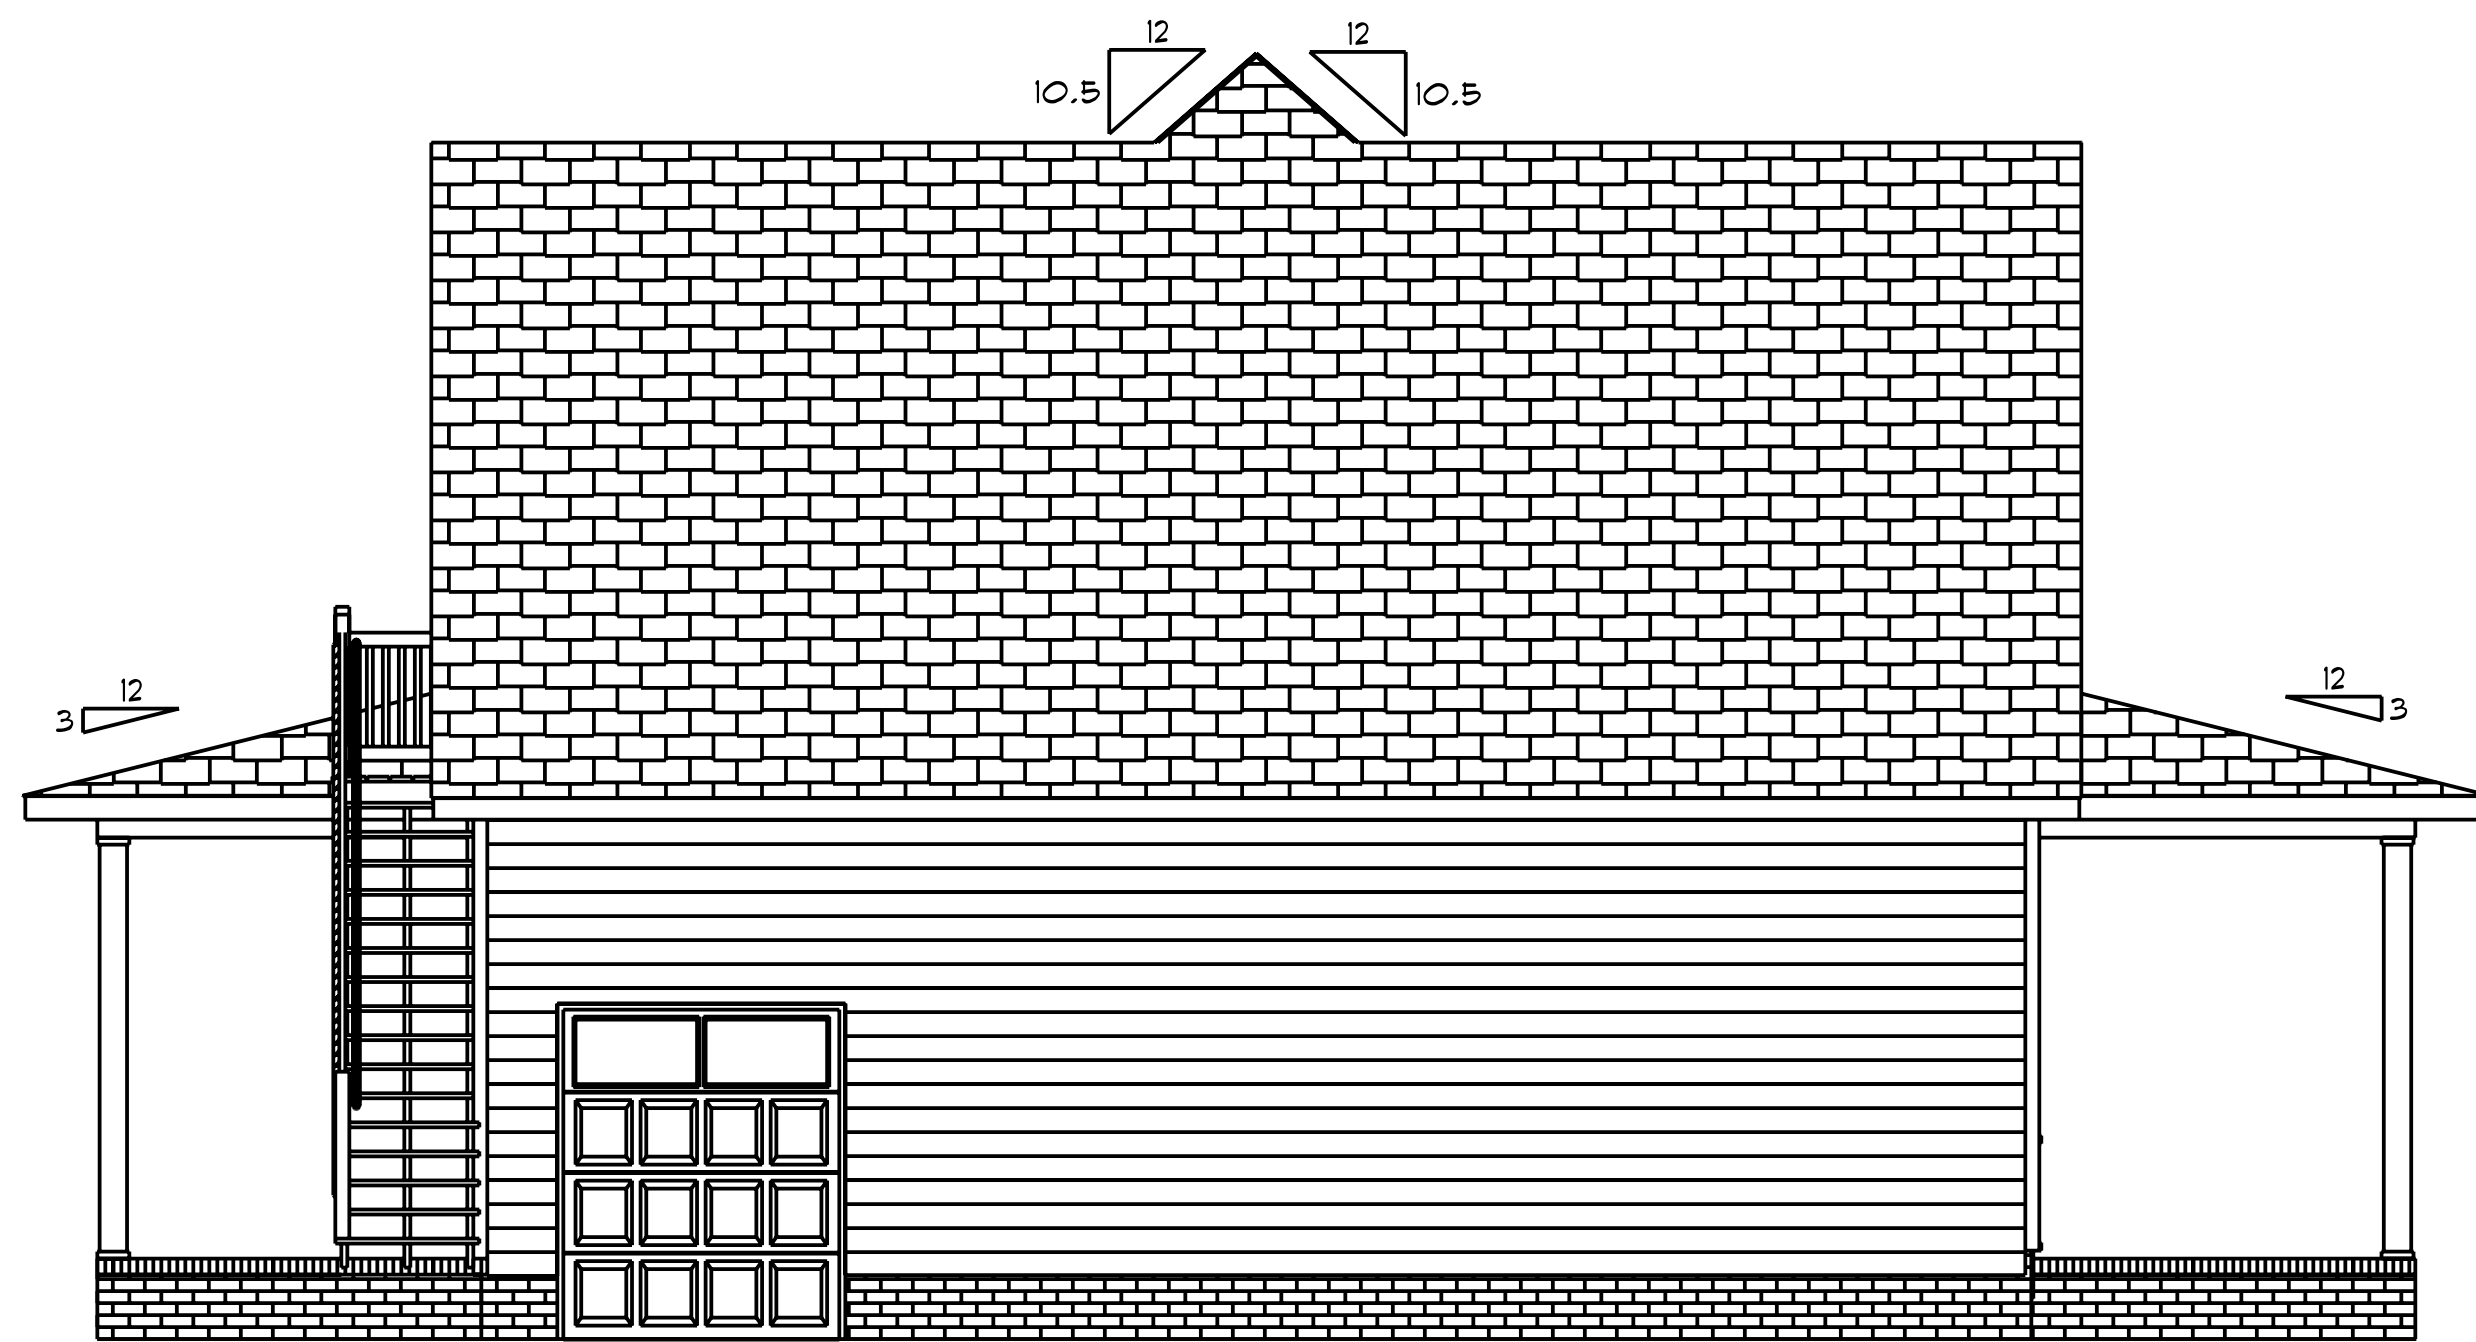

Left Elevation
Scale: 1/4" = 1'0"




Right Elevation
Scale: 1/4" = 1'0"

OPENING SCHEDULE				
PRODUCT CODE	SIZE	HINGE	REVERSED	COUNT
1-6 Door Unit	1'-6"	L	NO	1
1-6 Door Unit	1'-6"	R	NO	1
2-4 Door Unit	2'-4"	R	NO	2
2-8 Door Unit	2'-8"	L	NO	3
2-8 Door Unit	2'-8"	R	NO	2
3-0 Door Unit	3'-0"	L	NO	1
5-0 Doublehung Door Unit	5'-0"	LR	NO	1
5-0 Doublehung Door Unit	5'-0"	LR	NO	1
24 pocket	2'-4"	N	NO	2
24x46 twin	4'-8" x 4'-6"	NN	NA	1
28 pocket	2'-8"	N	NO	1
28x52 single	2'-8" x 5'-2"	N	NA	8
28x52 twin	5'-4" x 5'-2"	NN	NA	1
30 pocket	3'-0"	N	NO	1
30x32 single	3'-0" x 3'-2"	N	NA	1
30x80 GLASS	2'-6"	R	NO	1
36x80 BARN DOOR	3'-0"	L	YES	1
36x80 COLONIAL A 1	3'-0"	L	NO	2
36x80 COLONIAL A 2	3'-0"	R	NO	2
60x80 LH ENTRY - 2 SL	5'-0"	L	NA	1
108X84 - 4 PANEL - GARAGE DOOR	6'-0"	U	NO	1
192X84 - 8 PANEL - GARAGE DOOR	18'-0"	U	NO	1



Areas

Main Floor	1886
Bonus Room	516
=====	
Total Heated	2402
Garage	778
Front Porch	464
Rear Porch	464


Bonus Room Cabinets

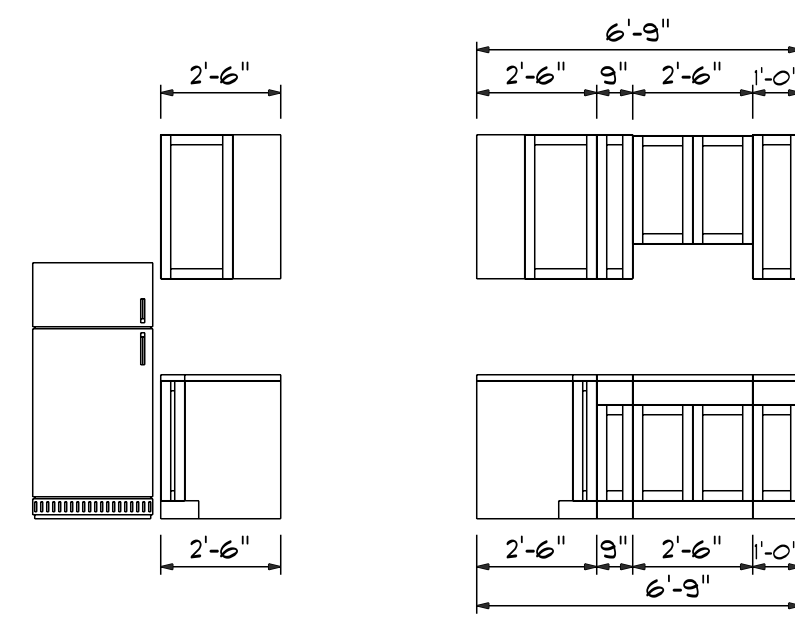


Main Floor Kitchen Cabinets

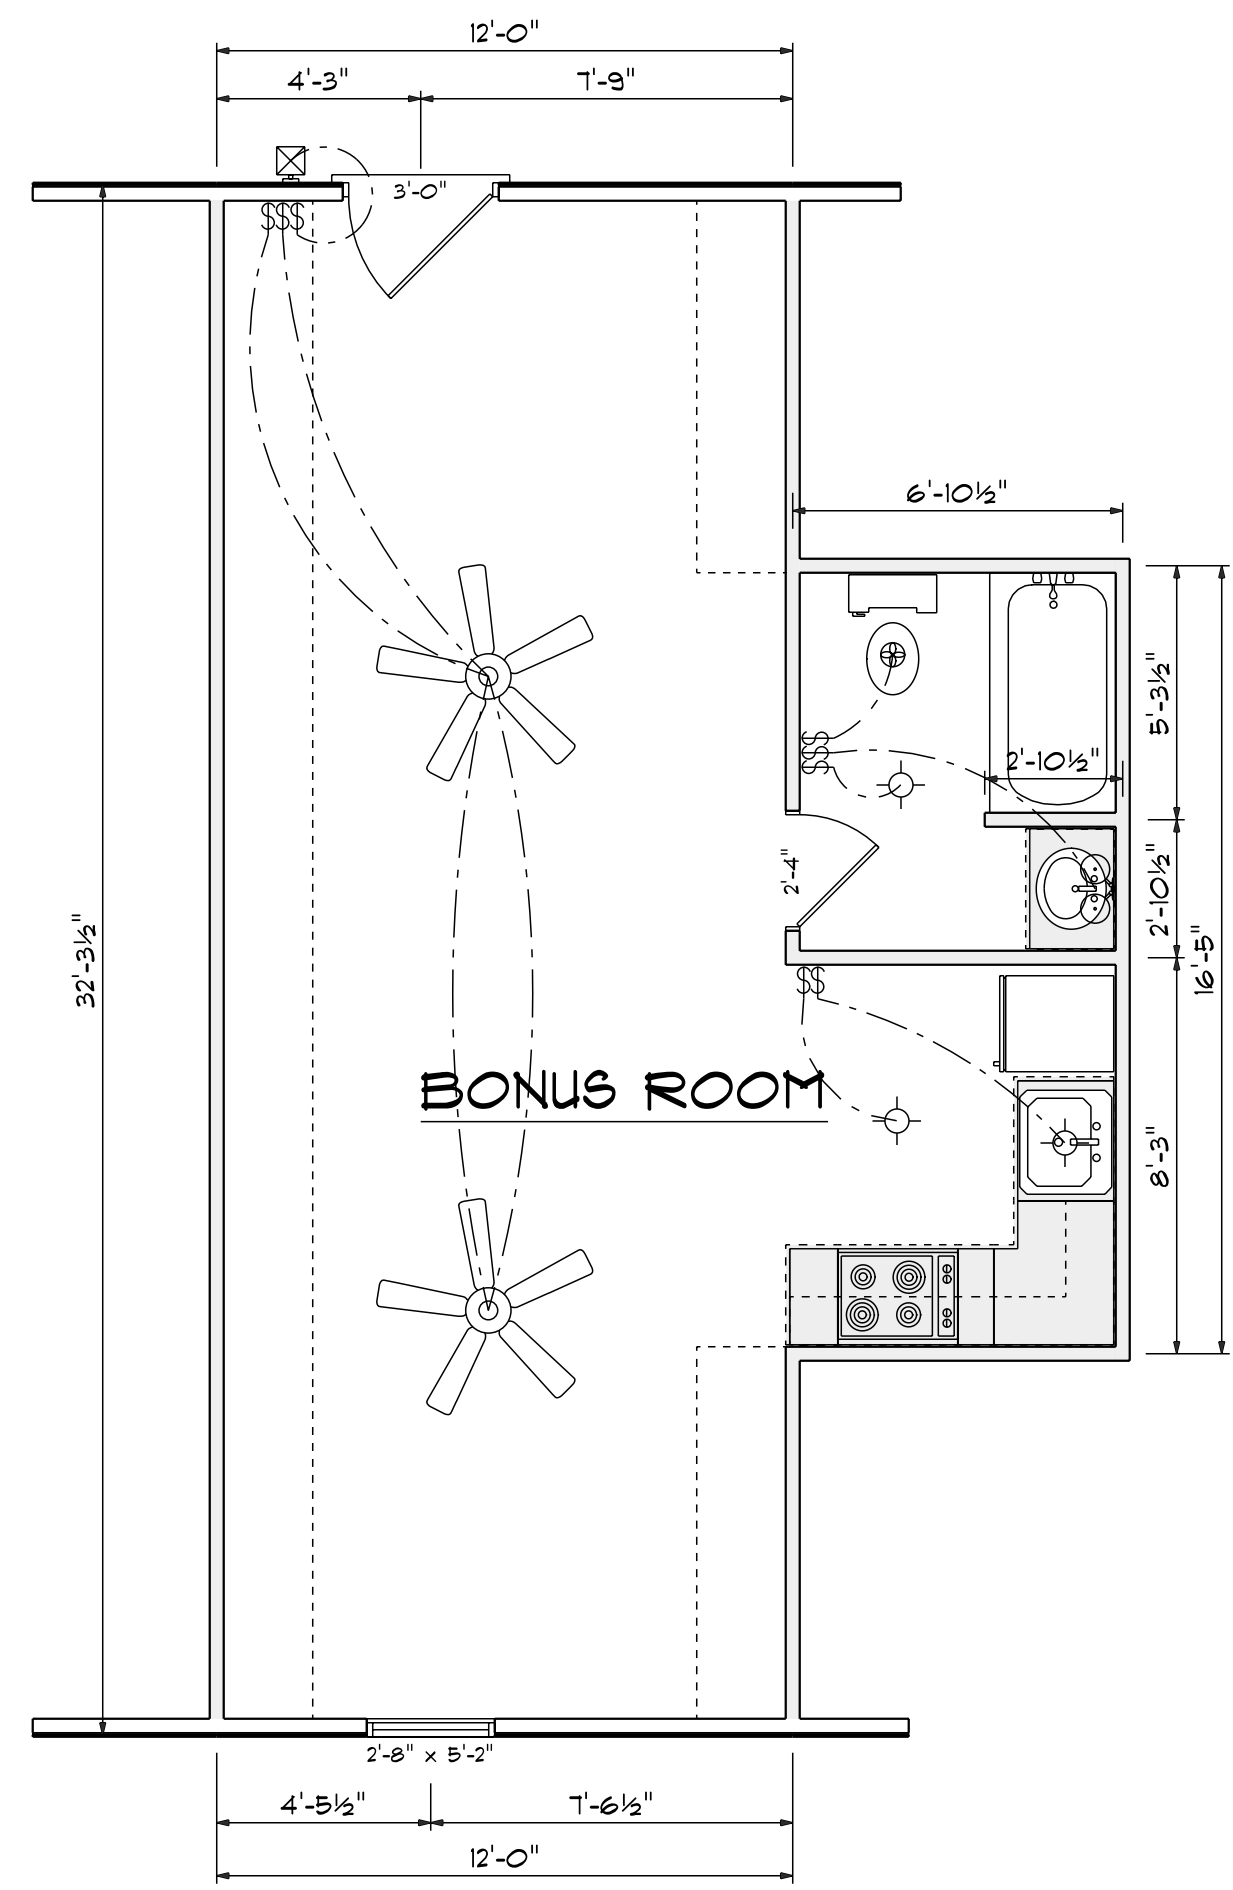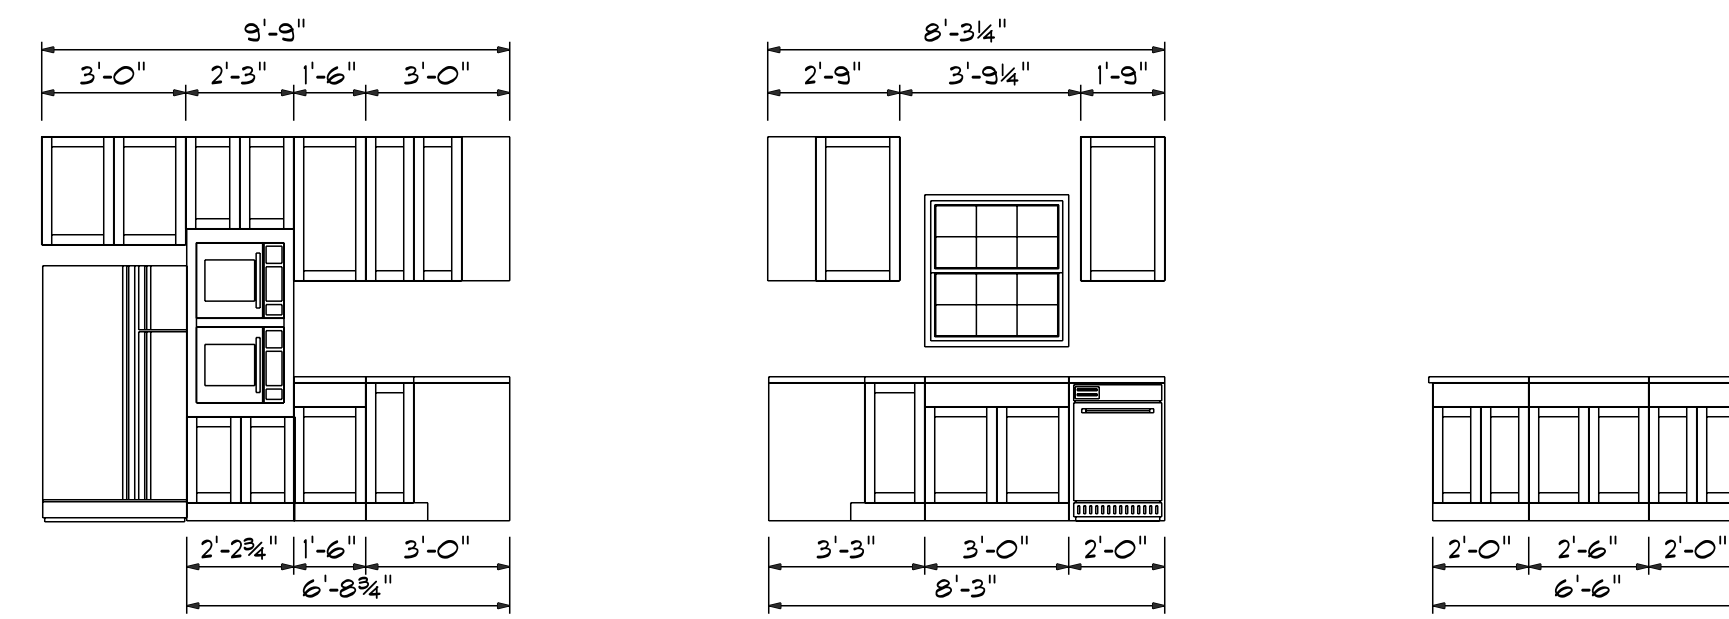


Bonus Room
Scale: 1/4" = 1'-0"

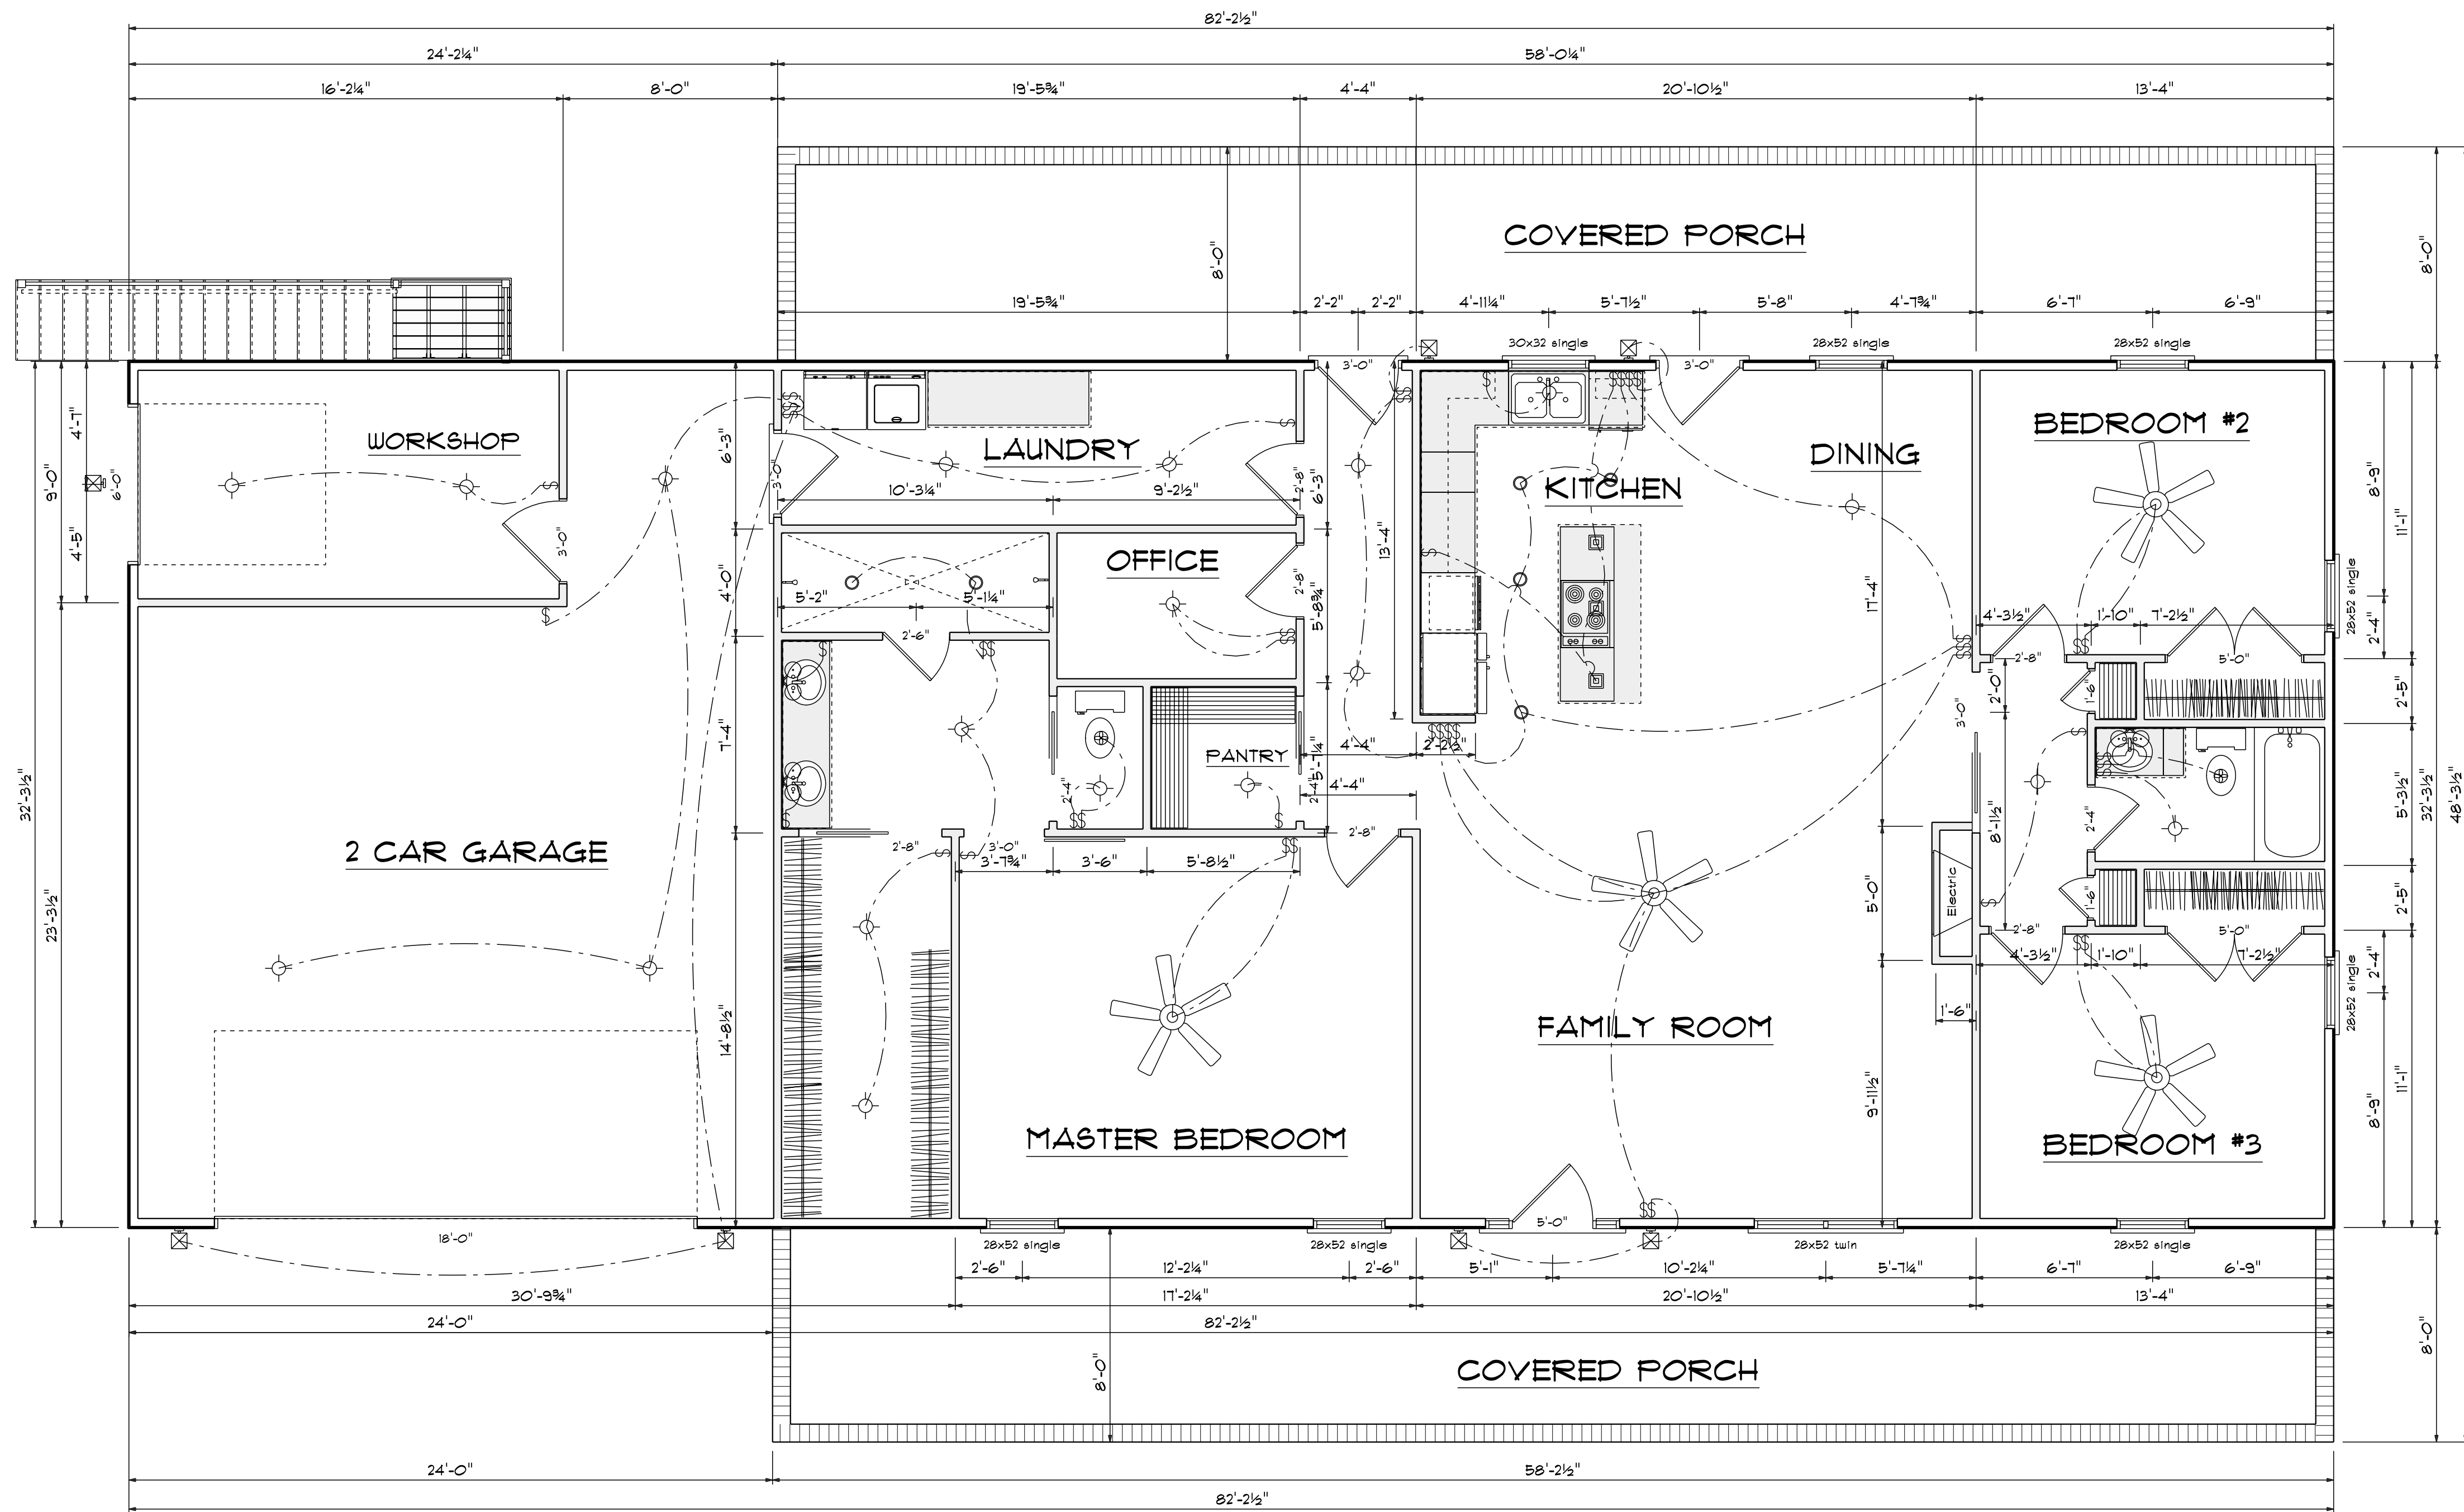


First Floor Plan
Scale: 1/4" = 1'-0"

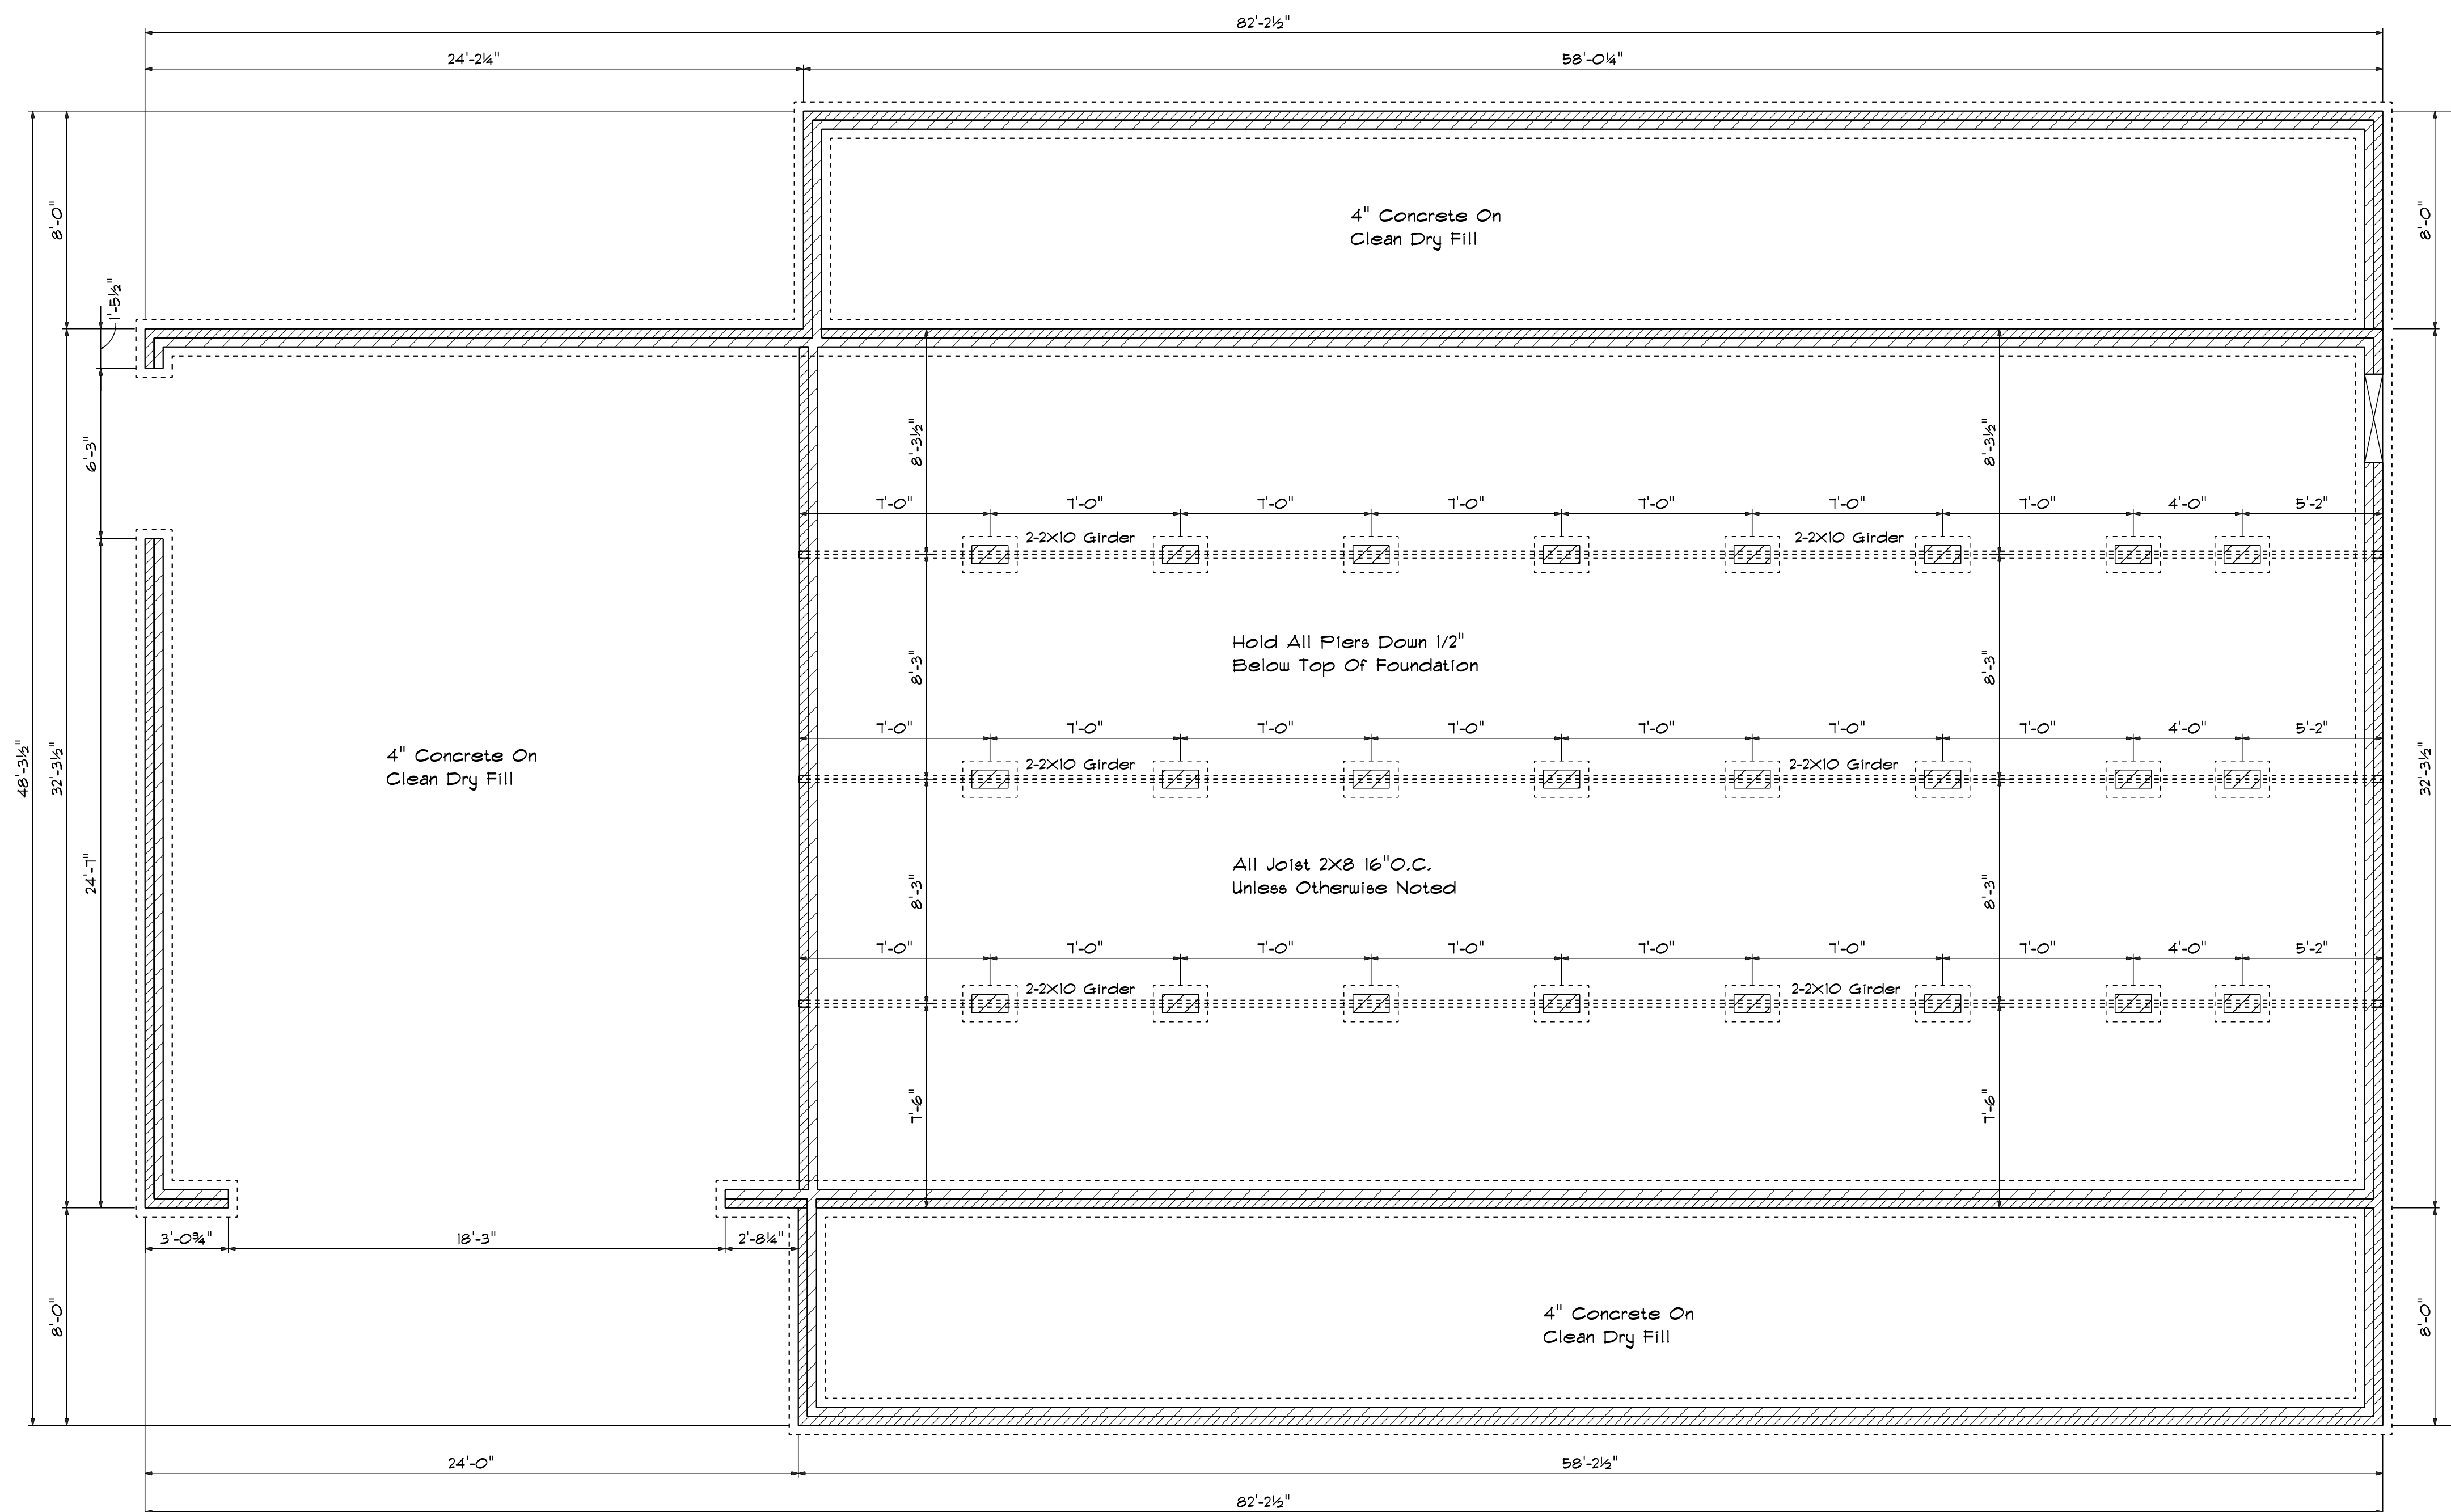

Foundation Plan
Scale: 1/4" = 1'-0"

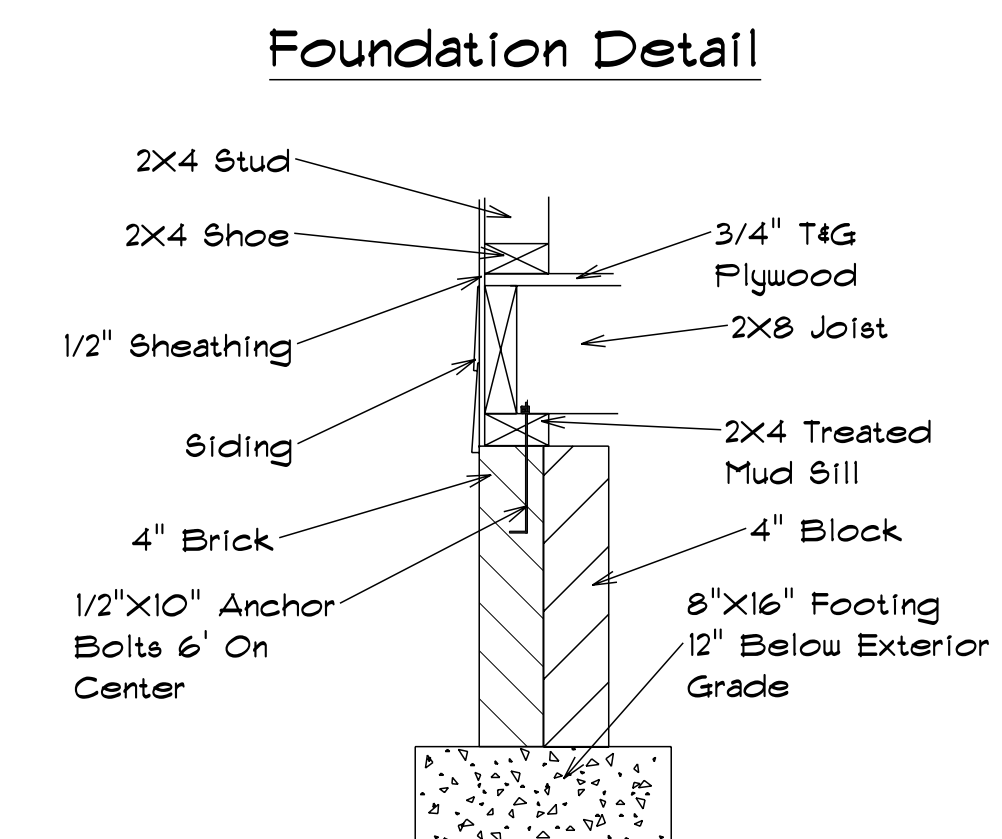


Footing & Pier Detail

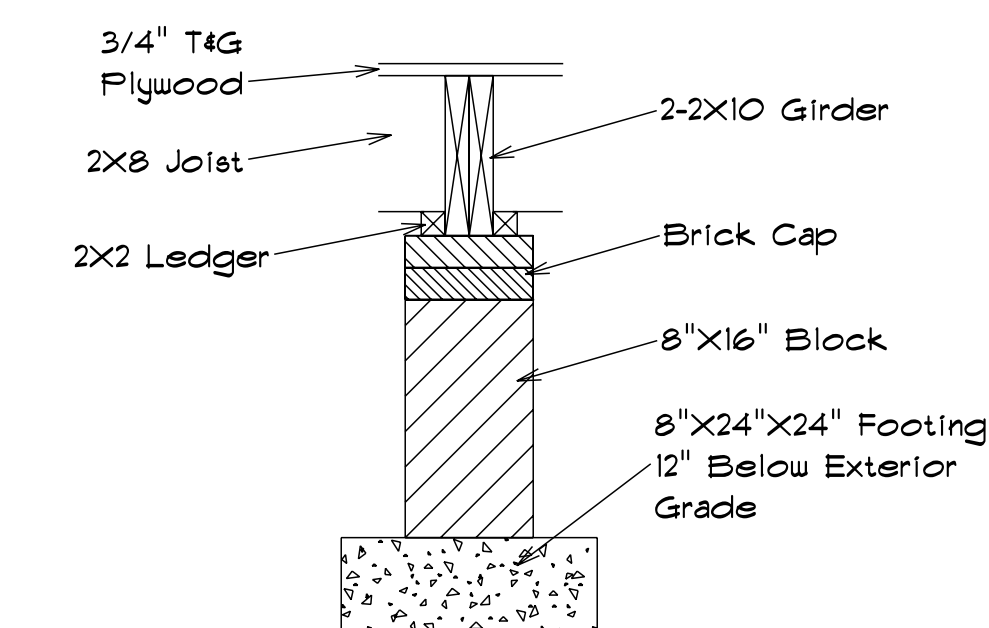

FOUNDATION VENTILATION

1886 Sq.Ft. Foundation Area
Requires 12.57 Sq.Ft. Ventilation.
With 6 Mil. Poly, Plans Indicate
Vents For Adequate Cross
Ventilation.

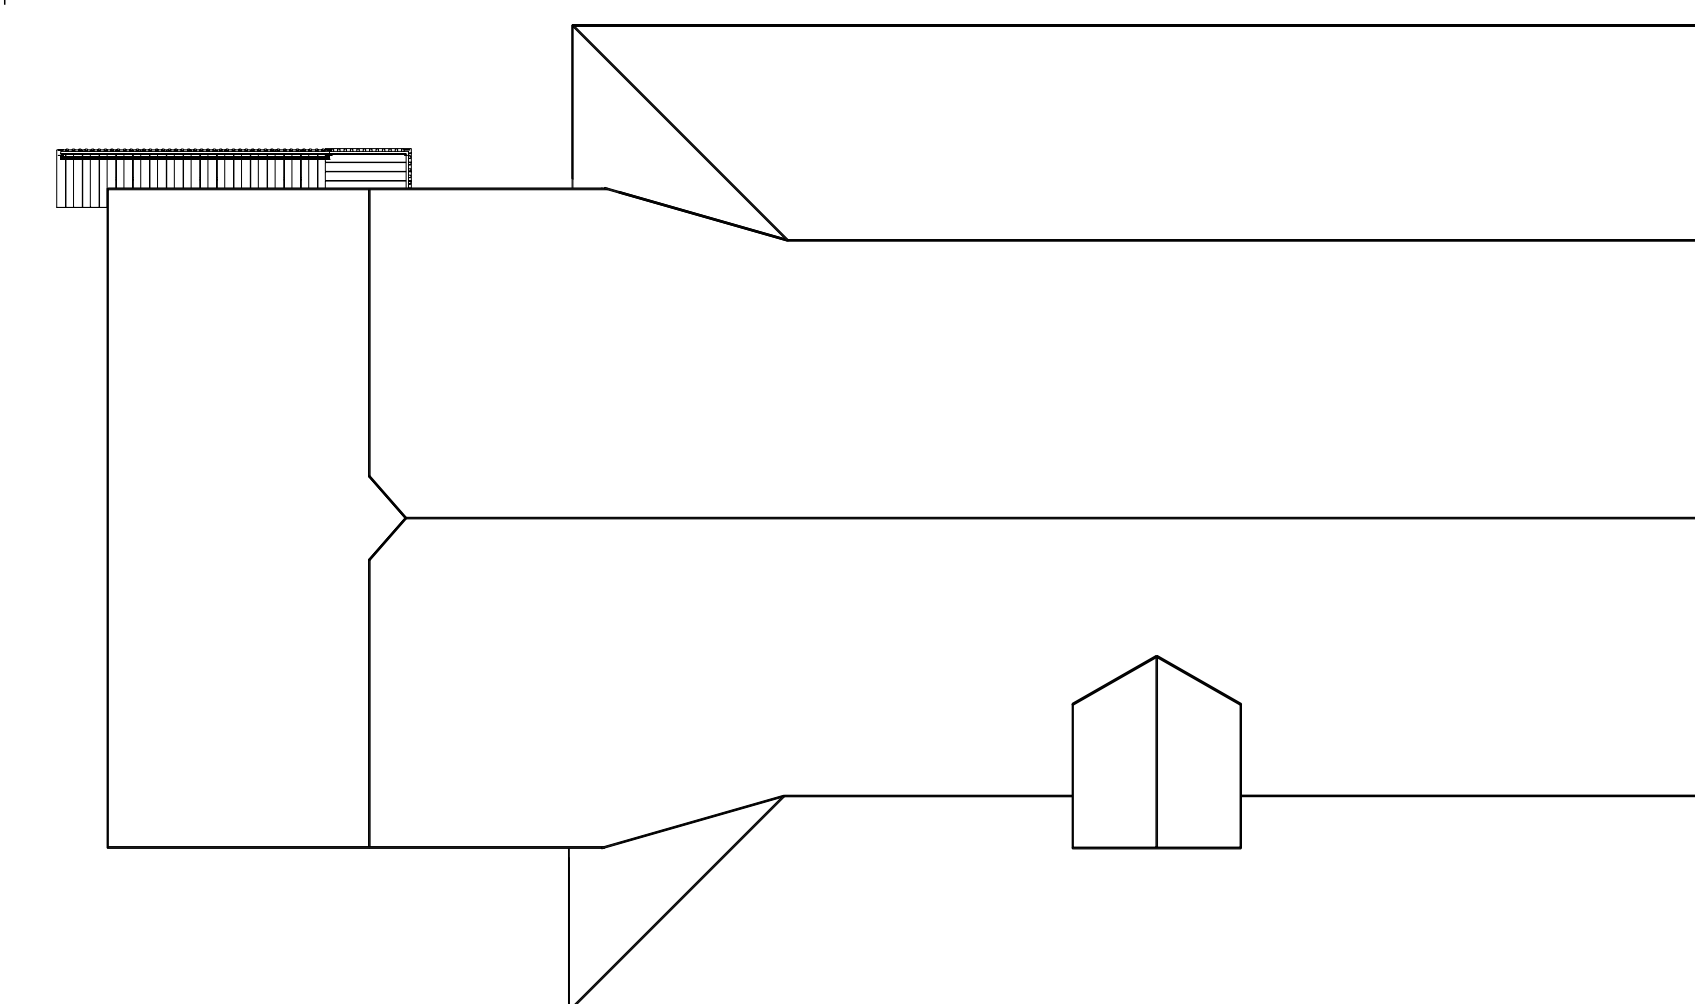

Roof Plan