


FOR ENGINEERING PURPOSES  
(DO NOT PRINT)

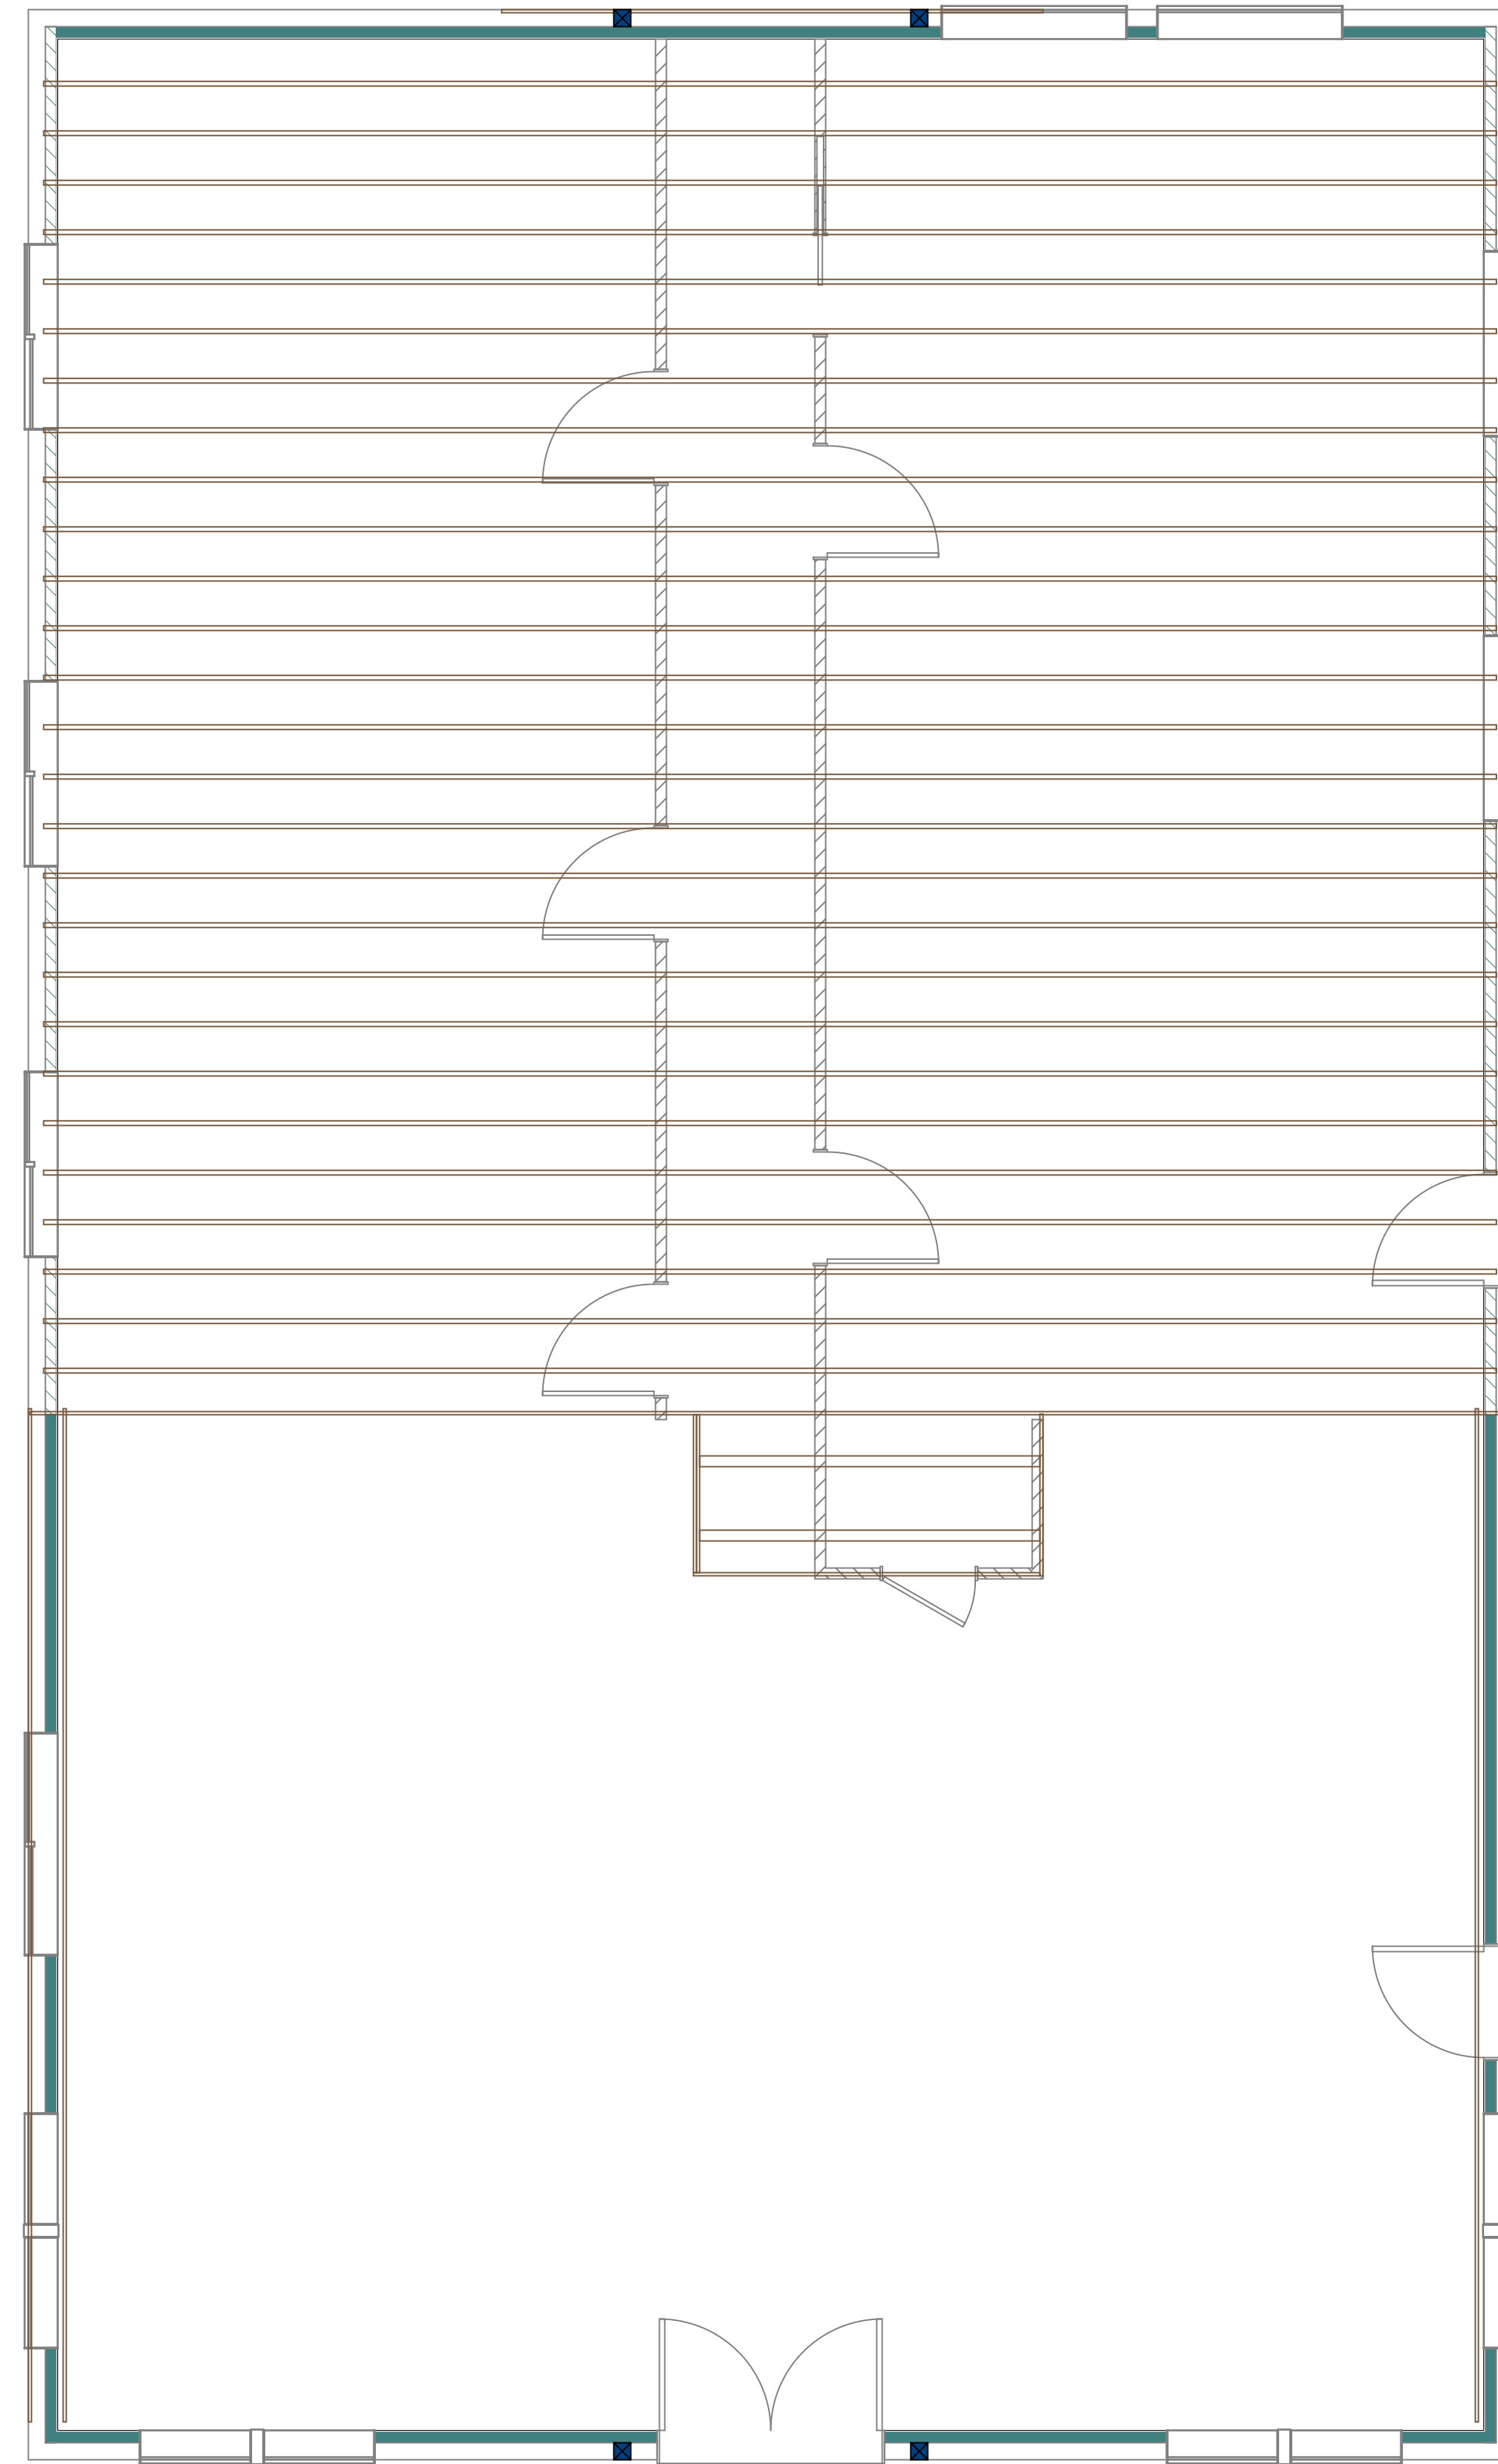

2nd Floor Framing - 11 7/8" Floor Trusses @ 16" O.C.  
Scale - 1/4" = 1'-0"

PORCH BEAM SCHEDULE - See Calc Sheets or Engineering for Sizes

Number	Label	Floor	Qty	Length	Top
B01	B.B.O. Porch Beam	1	1	951"	109 1/8"
B02	B.B.O. Porch Beam	1	1	960"	109 1/8"
B03	B.B.O. Porch Beam	1	1	814 1/4"	109 1/8"

POST SCHEDULE

Number	Label	Floor	Qty	Length	Top
P03	6x6 Post	1	20	99 1/8"	97 1/8"

GENERAL NOTES	RAISED CEILING AREA
ARCH. NOTES	PRIMARY RAISED
FRAMING NOTES	PLATE HEIGHT
ROOF NOTES	RAISED CEILING AREA
PLUMBING NOTES	SECONDARY RAISED
FOOTING & STEM	PLATE HEIGHT
WALL NOTES	VAULTED CEILING AREA

BEAM BY OTHERS (B.B.O.)  
SEE BEAM CALC SHEET



BACK FORTY  
BUILDING CO.

COPYRIGHT ©  
BACK FORTY BUILDING CO. 2025

DESIGNER INFORMATION

DRAWN BY: JSH  
Designer Name: \_\_\_\_\_  
Street Address: \_\_\_\_\_  
City/State/Zip: \_\_\_\_\_  
Designer Phone: \_\_\_\_\_  
Designer E-Mail: \_\_\_\_\_  
Designer Website: www.backfortybuildings.com

BUILDER INFORMATION

BUILDER: RAINES RESIDENCE  
Builder Name: \_\_\_\_\_  
Builder Phone: \_\_\_\_\_  
Builder Email: \_\_\_\_\_  
Builder Website: \_\_\_\_\_

DRAWN FOR:

**RAINES  
RESIDENCE**

CLIENT INFORMATION

DRAWN FOR: RAINES  
Client Name: \_\_\_\_\_  
Client Phone: \_\_\_\_\_  
Client Email: \_\_\_\_\_

PROJECT INFORMATION

JOB #: 24-414  
Project #: \_\_\_\_\_  
Builder Job #: \_\_\_\_\_  
Site Address: \_\_\_\_\_  
City/State: \_\_\_\_\_

DESIGN CRITERIA

PLAN AREAS

SQ FT TOTALS

Category	Sq Ft
<b>LIVING AREAS</b>	
1ST FLOOR -	2640 Sq Ft
2ND FLOOR -	597 Sq Ft
<b>TOTAL LIVING -</b>	<b>3237 Sq Ft</b>
<b>NON-LIVING AREAS</b>	
PORCH, FRONT COVERED -	953 Sq Ft
PORCH, SIDE COVERED -	1848 Sq Ft
<b>TOTAL NON-LIVING -</b>	<b>2800 Sq Ft</b>
<b>TOTALS</b>	
<b>TOTAL LIVING / NON -</b>	<b>6037 Sq Ft</b>

DRAWINGS INDEX

PLATE	TITLE	NUMBER
AC00	3D PERSPECTIVE	1
AE00	ELEVATIONS	2
AE01	ELEVATIONS	3
AE200	MAIN FLOOR PLAN	4
AE202	2ND FLOOR PLAN	5
AE203	SCHEDULES	6
ES001	FOUNDATION PLAN	7
AE204	ROOF PLAN & SCHED	8
E-200	1ST FLR LIGHTING	9
S-500	STANDARD DETAILS	10
S-502	STANDARD DETAILS	11
S-503	TYPICAL DETAILS	12
SN001	GENERAL NOTES	13

Date Printed - 1/2/2025

SHEET INFORMATION

SHEET TITLE:

**Floor Framing  
Reference Plan**

SHEET ID:

**SF201**

PAGE #: 15