



DATE:  
JULY 27, 2018

FREEDOM FAMILY HOMES  
P.O. BOX 608  
DUFAY, A.C. - 28335  
©: (810) 892-1231 FAX: (810) 892-6800  
© 2016, FREEDOM FAMILY HOMES

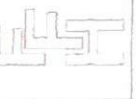

EXCLUSIVE PLAN FOR  
FREEDOM FAMILY HOMES  
THE ALEXANDER

SHEET NO.  
1

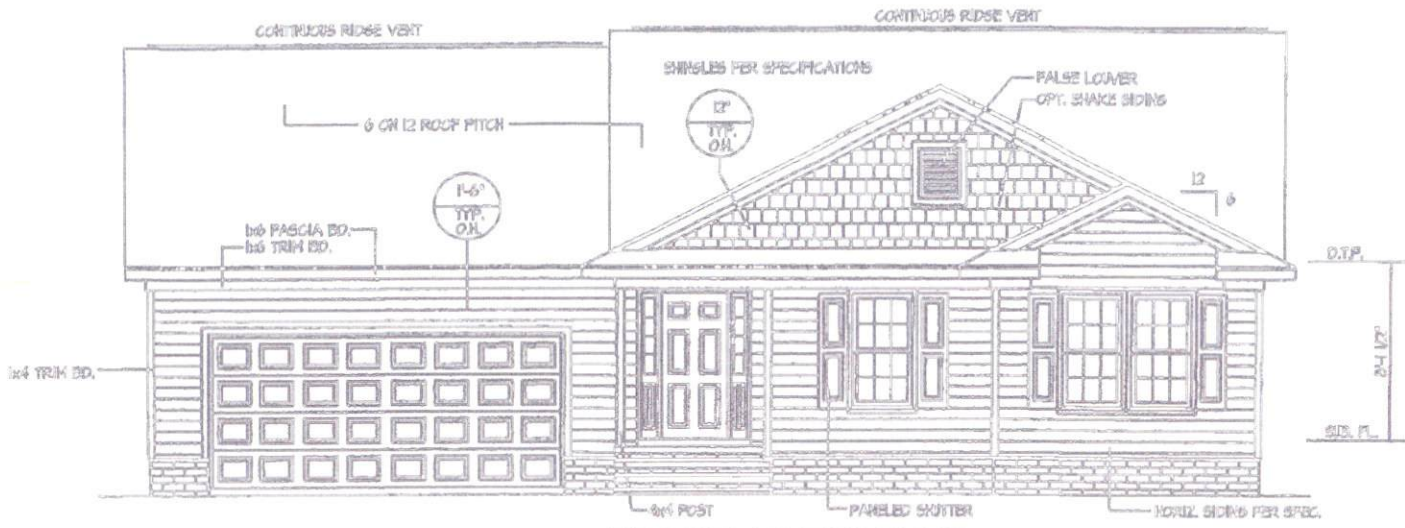

**FRONT ELEVATION**  
SCALE 1/8" = 1'-0"

**INSULATION and PENETRATION REQUIREMENTS**


CLIMATE ZONE	ZONE 3	ZONE 4
PERMANENT INSULATION	R-20	R-20
CEILING INSULATION	R-20	R-20
WALL INSULATION	R-13	R-13
FOUNDATION INSULATION	R-10	R-10
GLAZING INSULATION	R-3	R-3
DOOR INSULATION	R-5	R-5
WINDSTOPPER	NO	NO
WINDSTOPPER	NO	NO

PACKAGE SHEET AS REQUIRED  
RANGE MAY VARY - BUILDER TO VERIFY




**REAR ELEVATION**  
SCALE 1/8" = 1'-0"


ROOF VENTILATION REQUIRES  
1811 AMB. OR. FT. / SQ. = 6.37  
PROVIDED ON PLAN  
96 L.F. RIDGE VENT = 15.9  
193 L.F. SOFFIT VENT = 6.6  
TOTAL = 22.5 S.F. FREE NET AREA

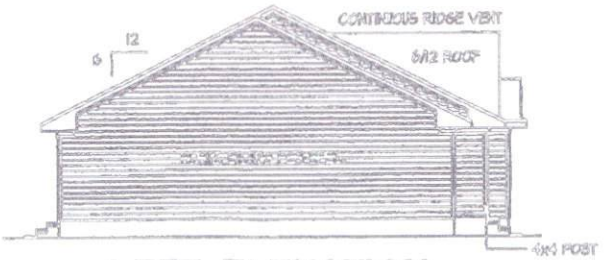

**LEFT ELEVATION**  
SCALE 1/8" = 1'-0"

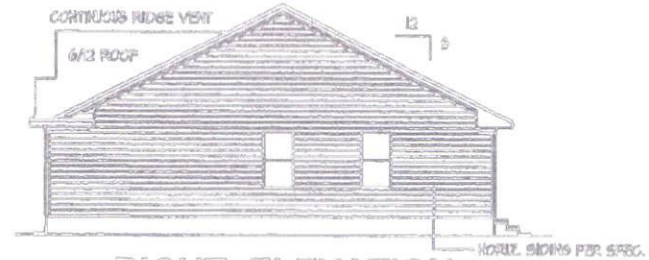


**RIGHT ELEVATION**  
SCALE 1/8" = 1'-0"

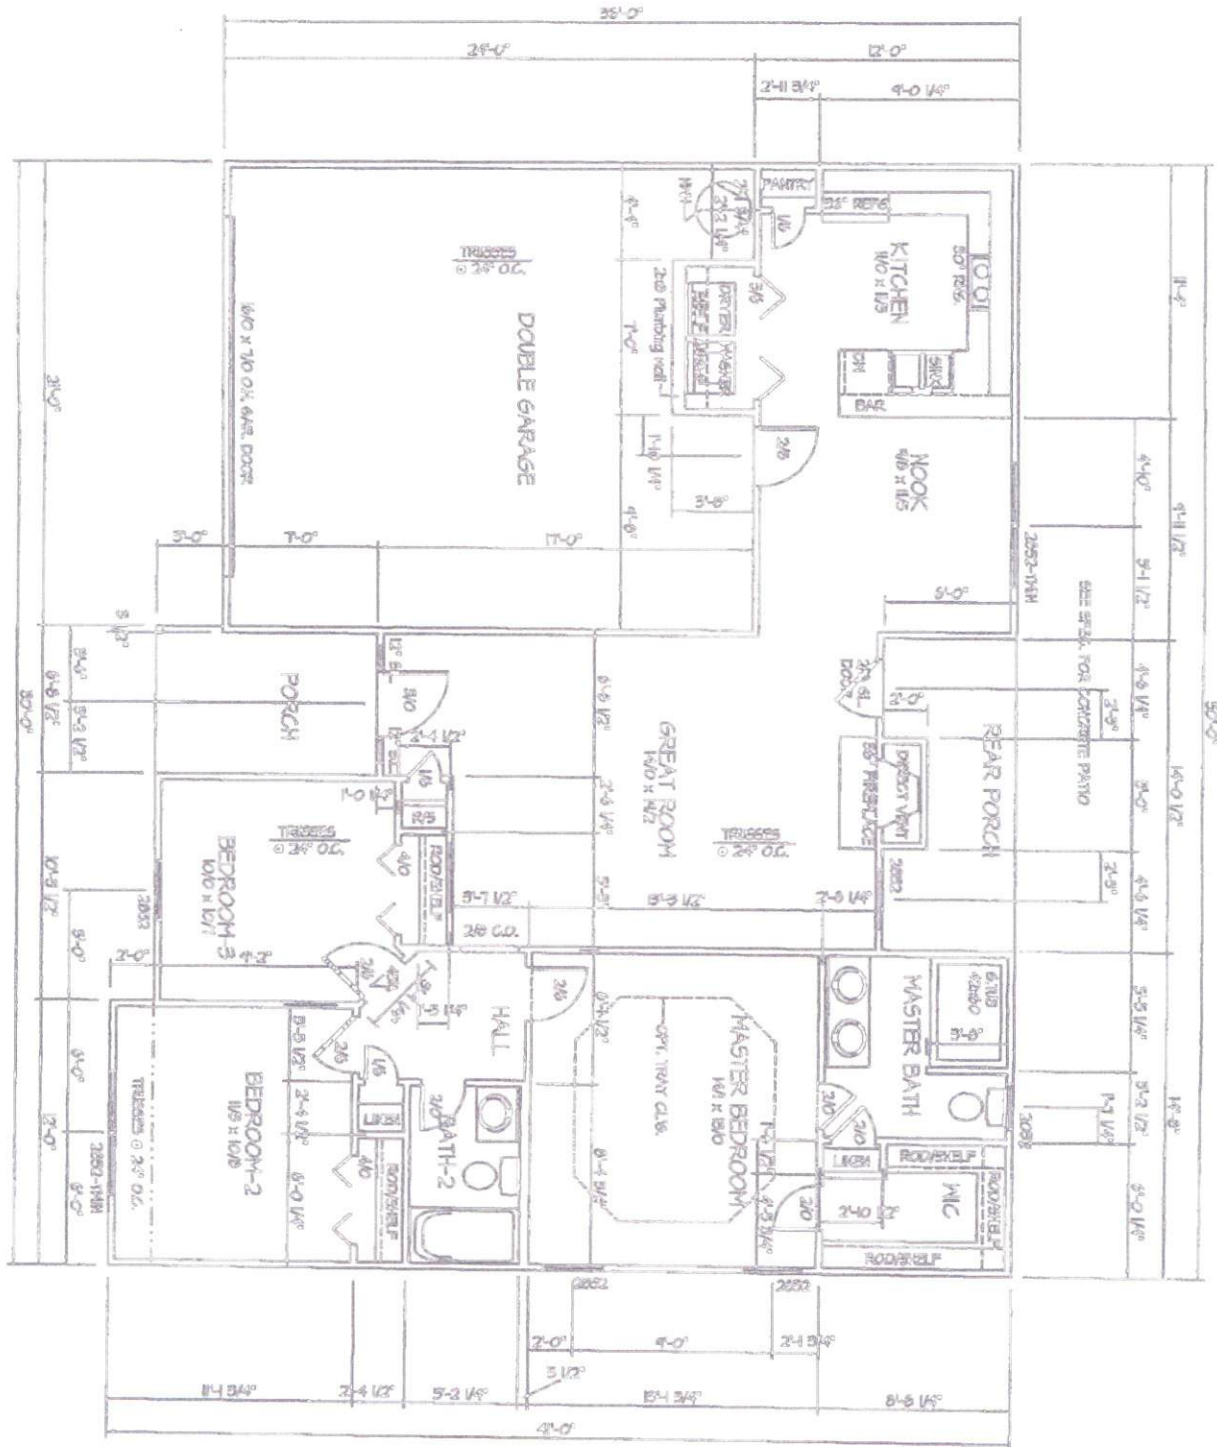

OF COUNCIL AND FINANCIAL COMMITTEES (NOTED)  
**FLOOR PLAN**  
 SCALE: 1/8" = 1'-0"  
 TOTAL HEATED SQUARE FOOTAGE = 1261 S.F.  
 FRONT PORCH SQUARE FOOTAGE = 49 S.F.  
 REAR PORCH SQUARE FOOTAGE = 14 S.F.  
 DOUBLE GARAGE SQUARE FOOTAGE = 460 S.F.

SHEET NO.  
**2**

PLAN: EXCLUSIVE PLAN FOR  
 FREEDOM FAMILY HOMES  
**THE ALEXANDER**

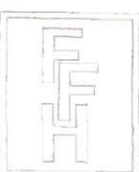

FREEDOM FAMILY HOMES  
 P.O. BOX 606  
 DUMM, N.C. - 28335  
 O: (910) 892-1231 FAX: (910) 852-5680  
 ©2016, FREEDOM FAMILY HOMES

DATE:  
 JULY 27, 2016