


INTERIOR SLAB FOOTING

1"=1'-0"

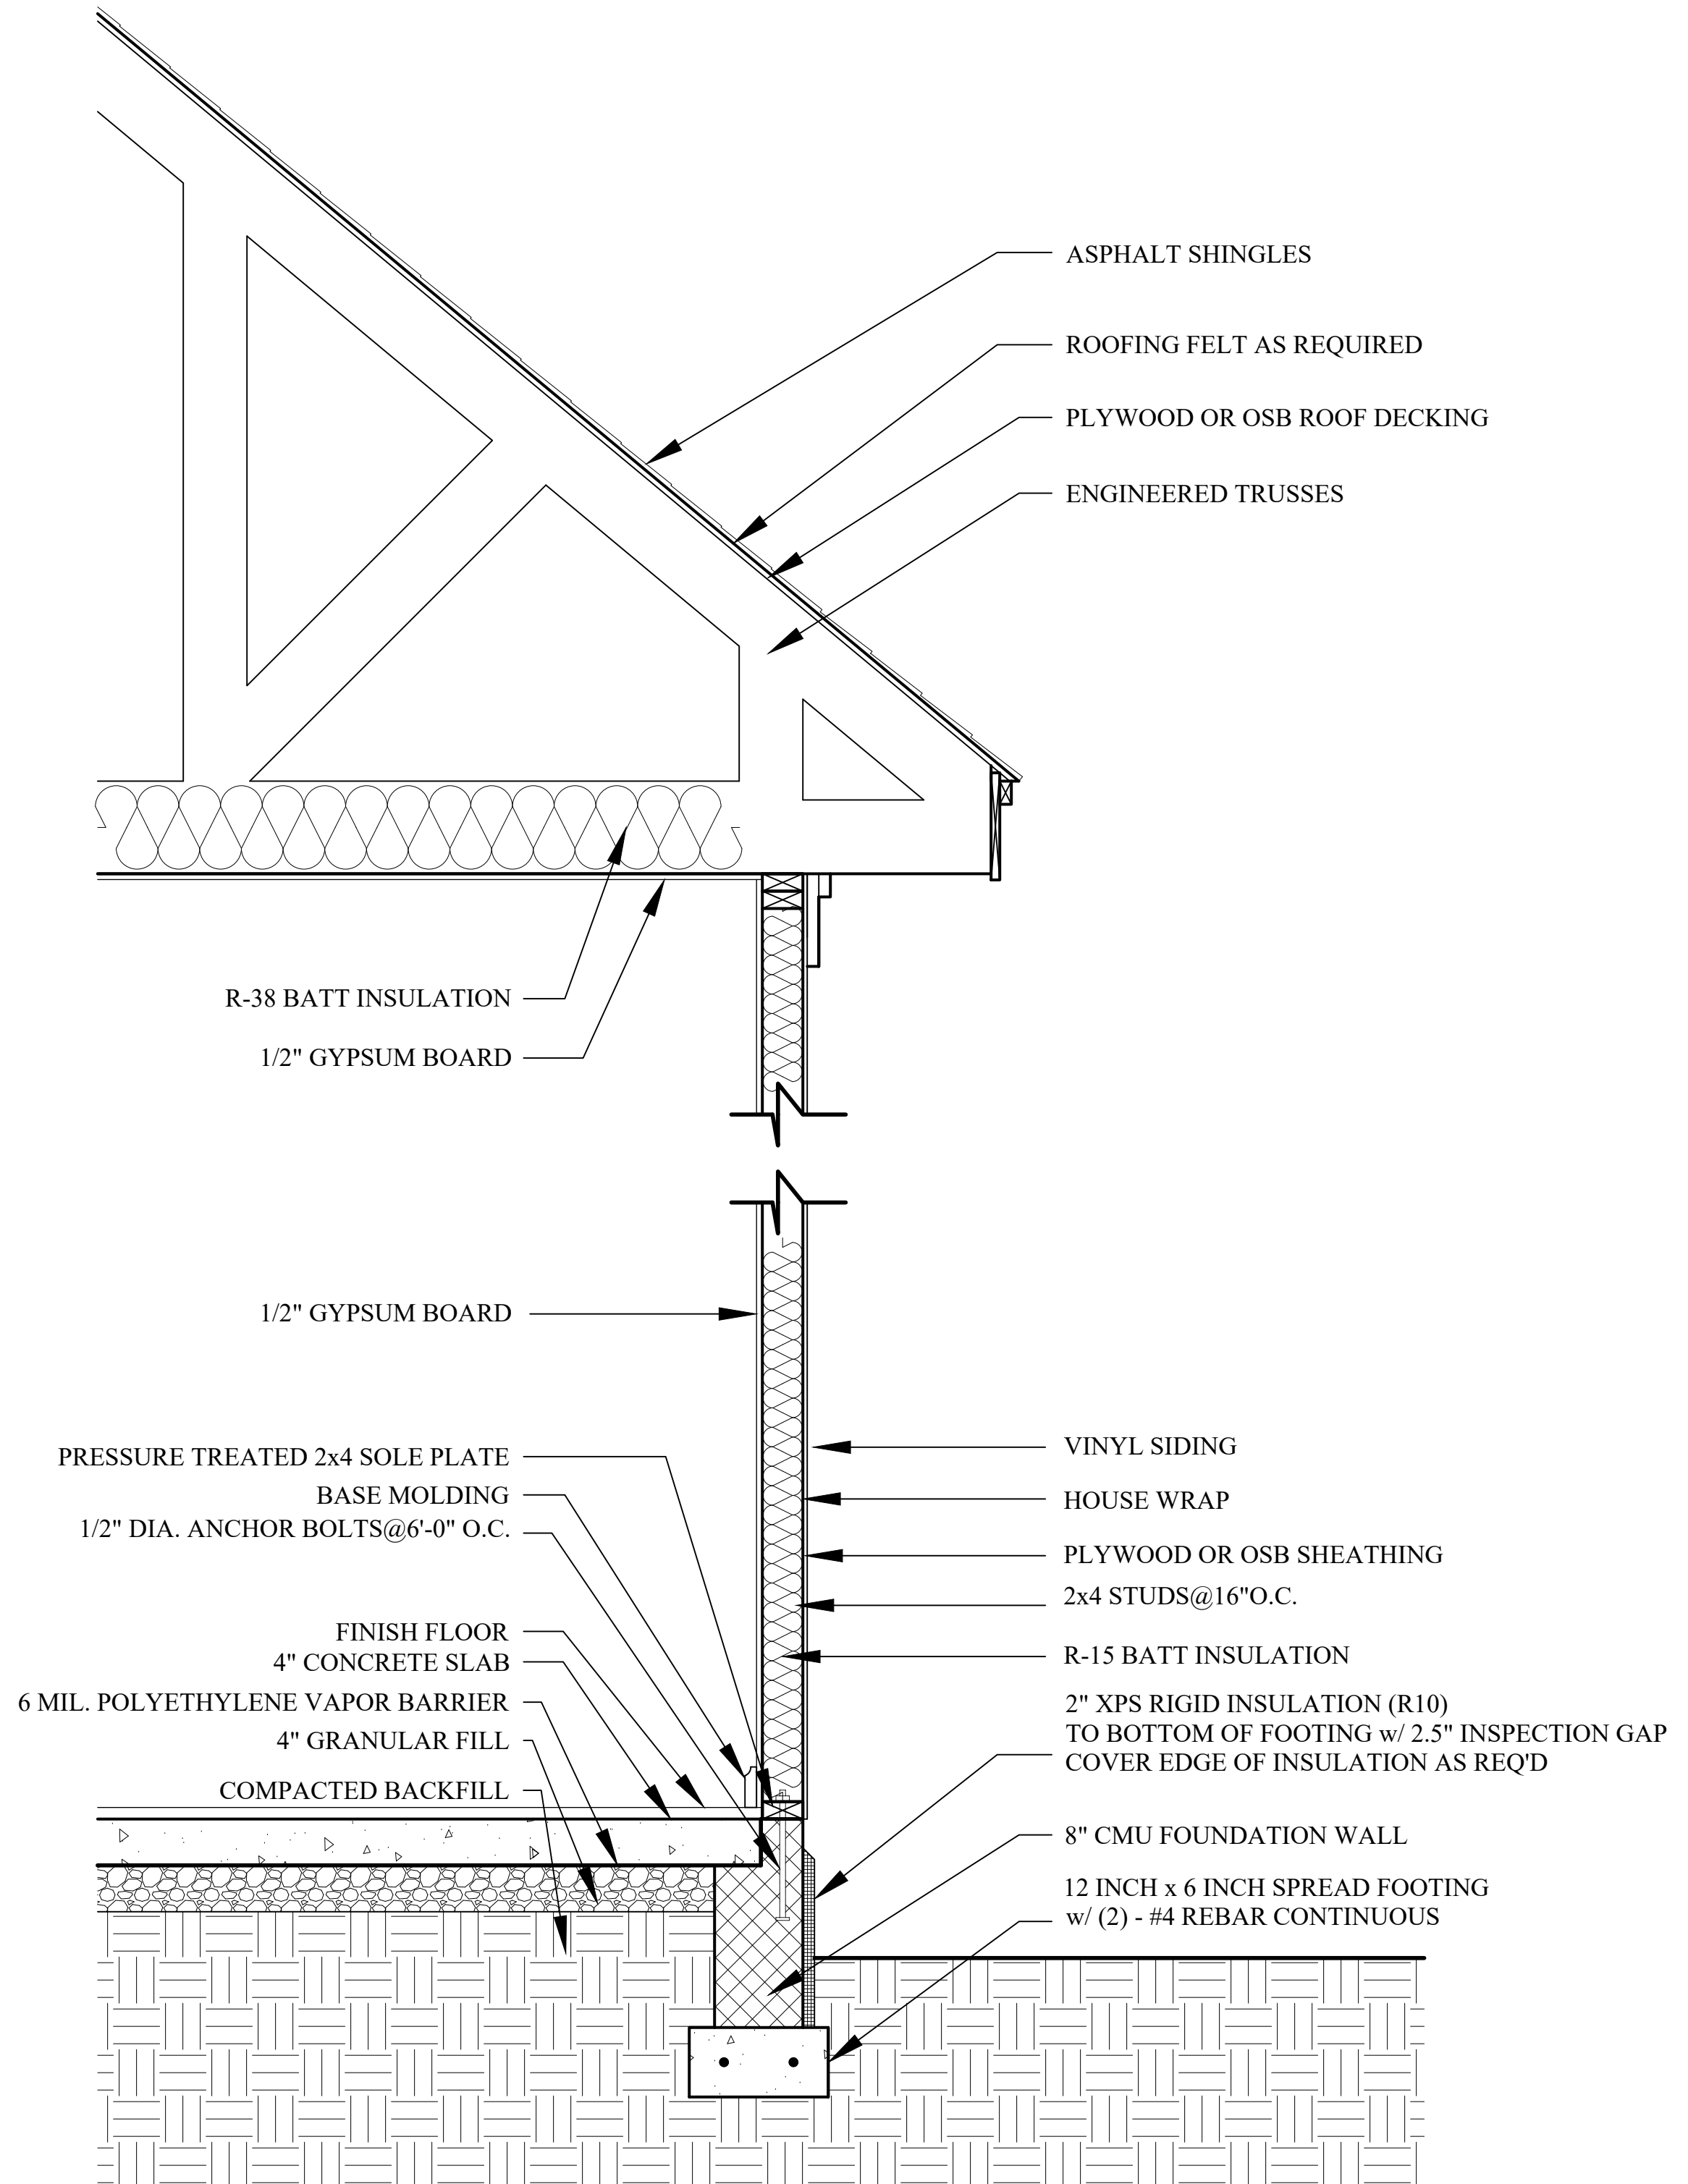

TYPICAL WALL SECTION

1"=1'-0"

PRIME ESTATE RENOVATIONS

5076 OLD US HWY 421
LILLINGTON, NORTH CAROLINA 27546

G1

1 OF 1

TYPICAL WALL DETAIL

DRAWN BY: LRW
DATE: 18-Apr-25
REVISED:
SCALE: AS NOTED
BUILDER SHALL ENSURE COMPLIANCE WITH APPLICABLE BUILDING CODES AND ZONING
ORDINANCES. ALL WORK SHALL BE BROUGHT TO THE ATTENTION OF
THE DESIGNER BEFORE CONSTRUCTION BEGINS.



WHITE HOUSE BUILDING ASSOCIATES LLC
WWW.WHBUILDINGASSOCIATES.COM
WITH@HBUILDINGASSOCIATES.COM
P.O. BOX 186 LILLINGTON, NORTH CAROLINA
919.798.3195