

RENAISSANCE
RESIDENTIAL DESIGN, INC.
WILMINGTON, NC 28401

(919) 649-4128
WWW.RRDCAROLINA.COM
"The art of transforming your vision into reality."

RENAISSANCE RESIDENTIAL DESIGN, INC.
RESERVES THE RIGHT TO MAKE
MODIFICATIONS TO FLOOR PLANS,
DIMENSIONS, MATERIALS, AND
SPECIFICATIONS WITHOUT NOTICE.
THESE DRAWINGS ARE FOR THE
PURPOSE OF CONVEYING AN
ARCHITECTURAL CONCEPT ONLY.

RENAISSANCE RESIDENTIAL DESIGN, INC.
HEREBY EXPRESSLY RESERVES ITS
COMMON LAW COPYRIGHT AND OTHER
PROPERTY RIGHTS IN THESE PLANS.
THESE PLANS AND DRAWINGS ARE NOT
TO BE REPRODUCED, CHANGED, OR
COPIED IN ANY FORM OR MANNER
WITHOUT FIRST OBTAINING THE EXPRESS
WRITTEN CONSENT OF RENAISSANCE
RESIDENTIAL DESIGN, INC. NOR ARE
THEY TO BE ASSIGNED TO ANY THIRD
PARTY WITHOUT FIRST OBTAINING SAID
WRITTEN PERMISSION AND CONSENT.

PRICES, PROMOTIONS, INCENTIVES, FEATURES, OPTIONS,
FLOOR PLANS, ELEVATIONS, DESIGNS, MATERIALS AND
DIMENSIONS, AND FINISHES ARE ESTIMATED AND
MAY VARY IN ACTUAL CONSTRUCTION. ACTUAL POSITION OF
HOUSE ON LOT WILL BE DETERMINED BY THE SITE PLAN
AND PLOT PLAN. FLOOR PLANS AND ELEVATION RENDERINGS
ARE NOT TO BE USED FOR CONSTRUCTION OR ANY
REPRODUCTION, ADAPTATION, OR DISPLAY OF THE PLANS IS
STRICTLY PROHIBITED. SEE NEW HOME SALES CONSULTANT
FOR CURRENT DETAILS. COPYRIGHT © 2025 ONSITE HOMES

ONSITE HOMES
20' x 45'
DETACHED GARAGE

DATE: DECEMBER 28, 2025

REV.:

SCALE: AS NOTED


DRAWN BY: WG

ENGINEERED BY:


REVIEWED BY:

A - ELEVATIONS


A-1

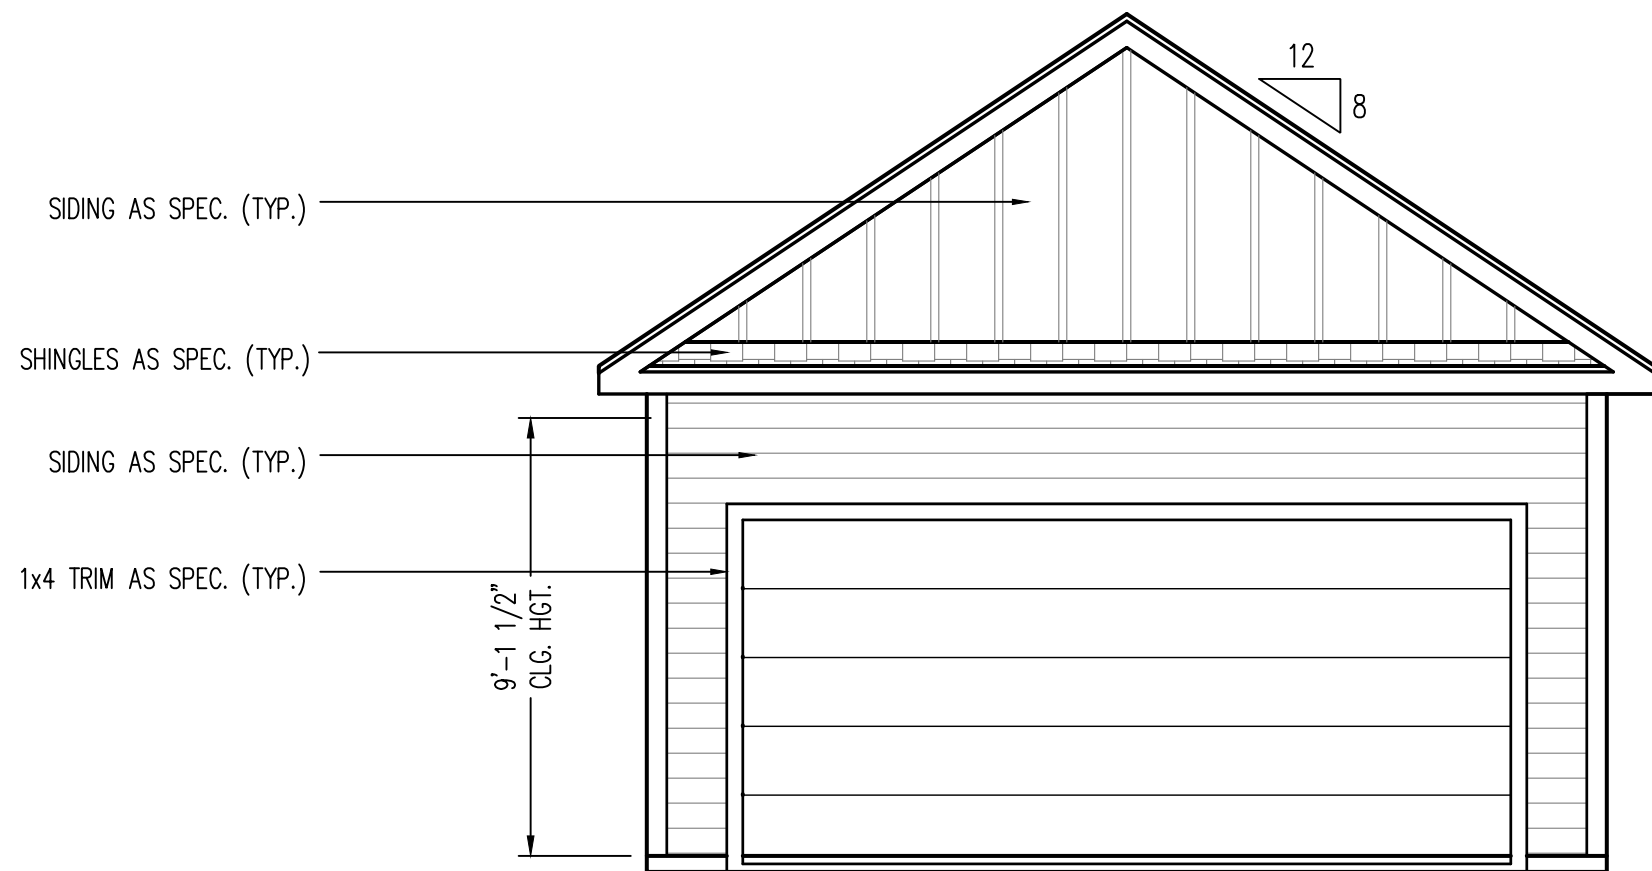


FRONT ELEVATION
SCALE: 1/4" = 1'-0"

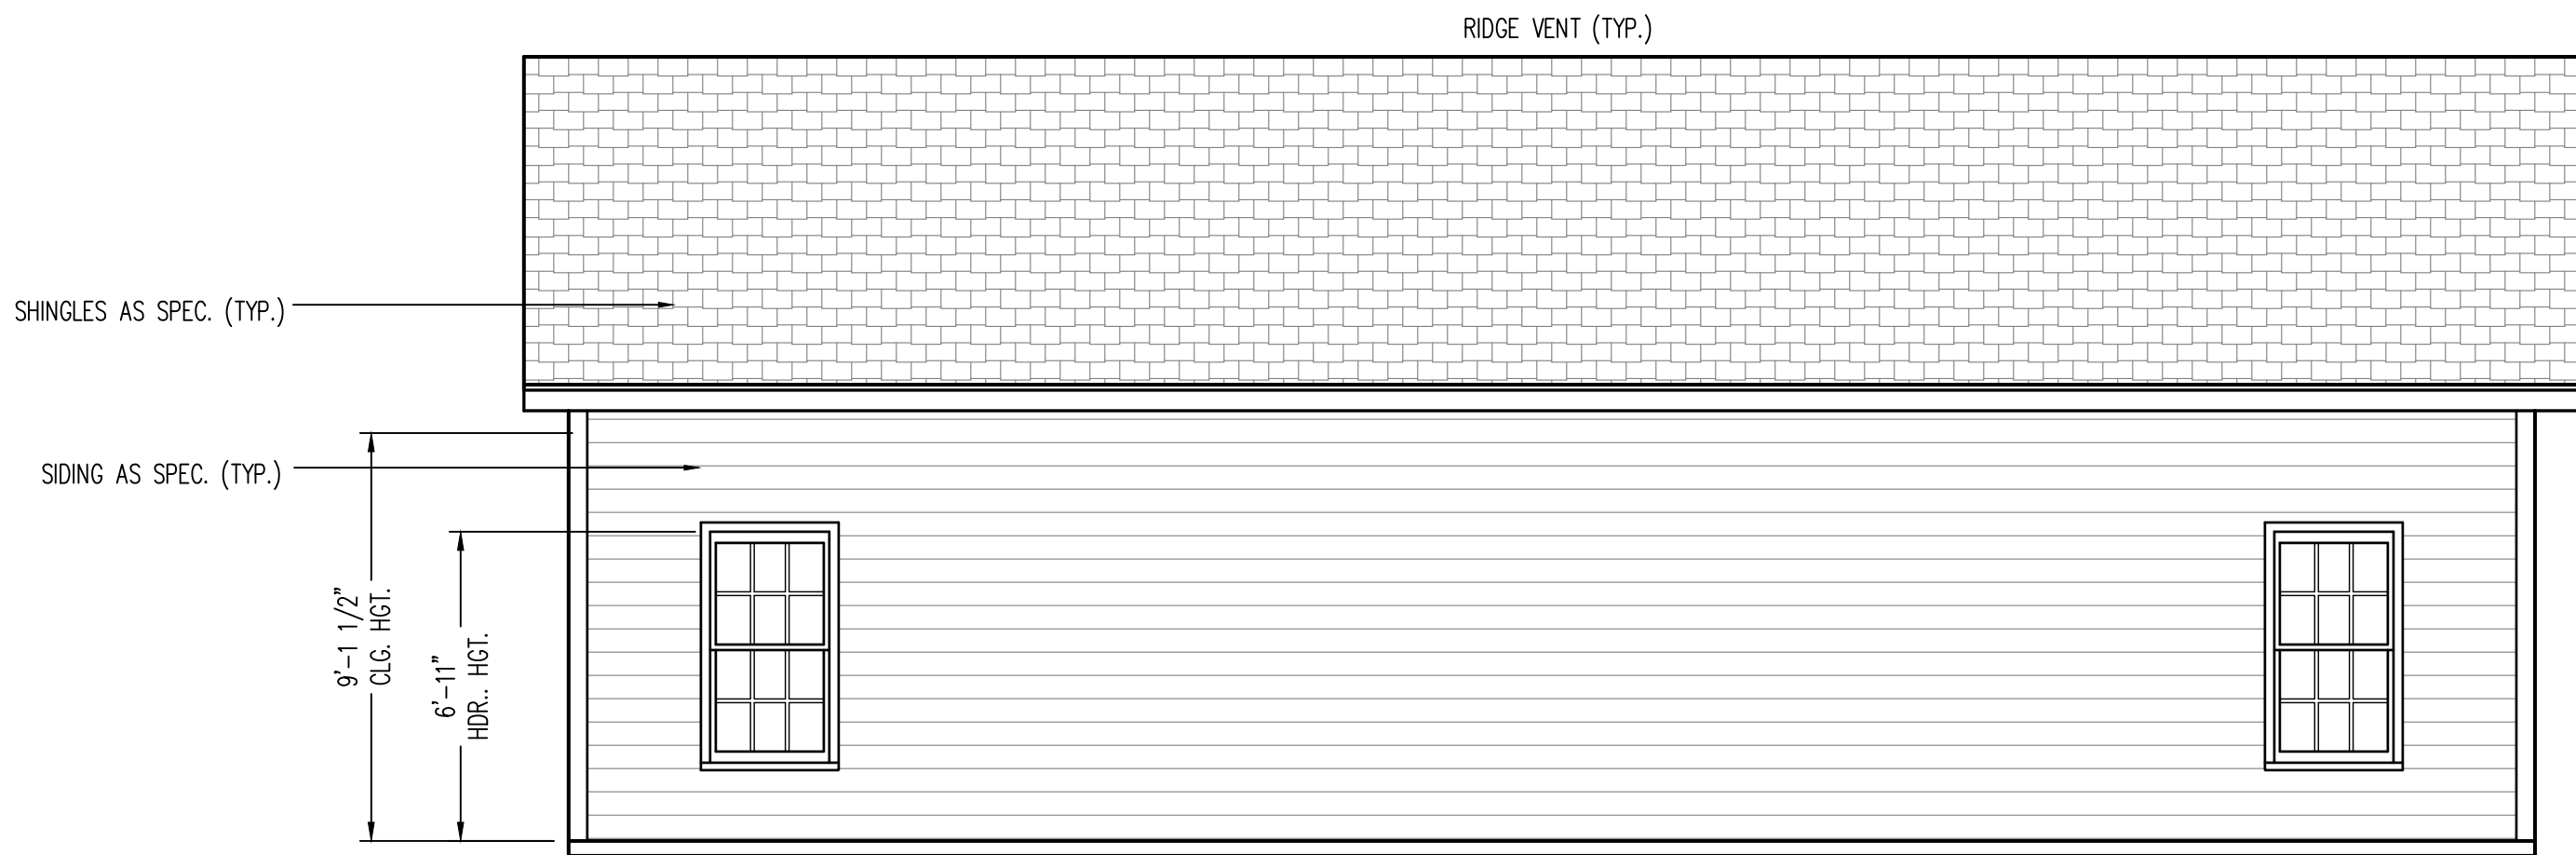


RIGHT ELEVATION
SCALE: 1/4" = 1'-0"

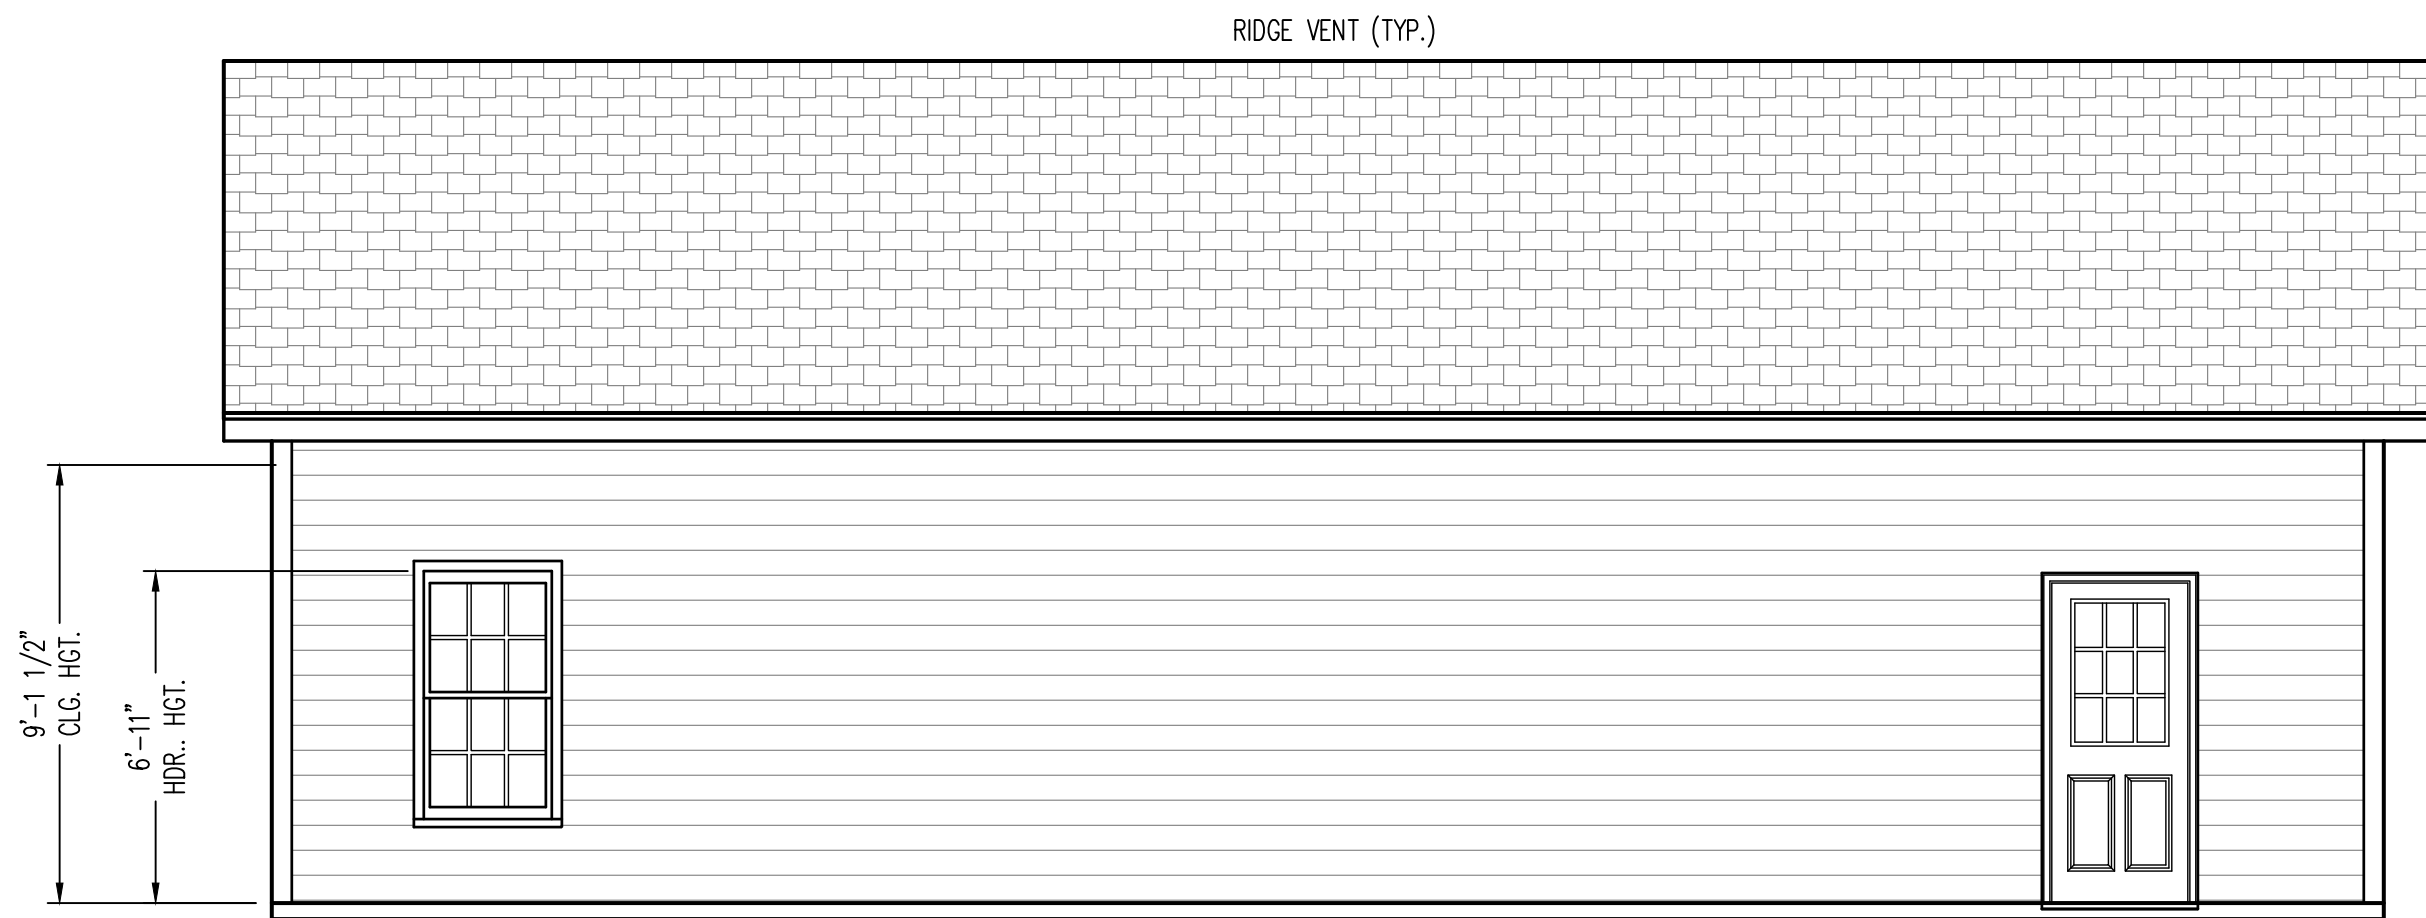

LEFT ELEVATION
SCALE: 1/4" = 1'-0"

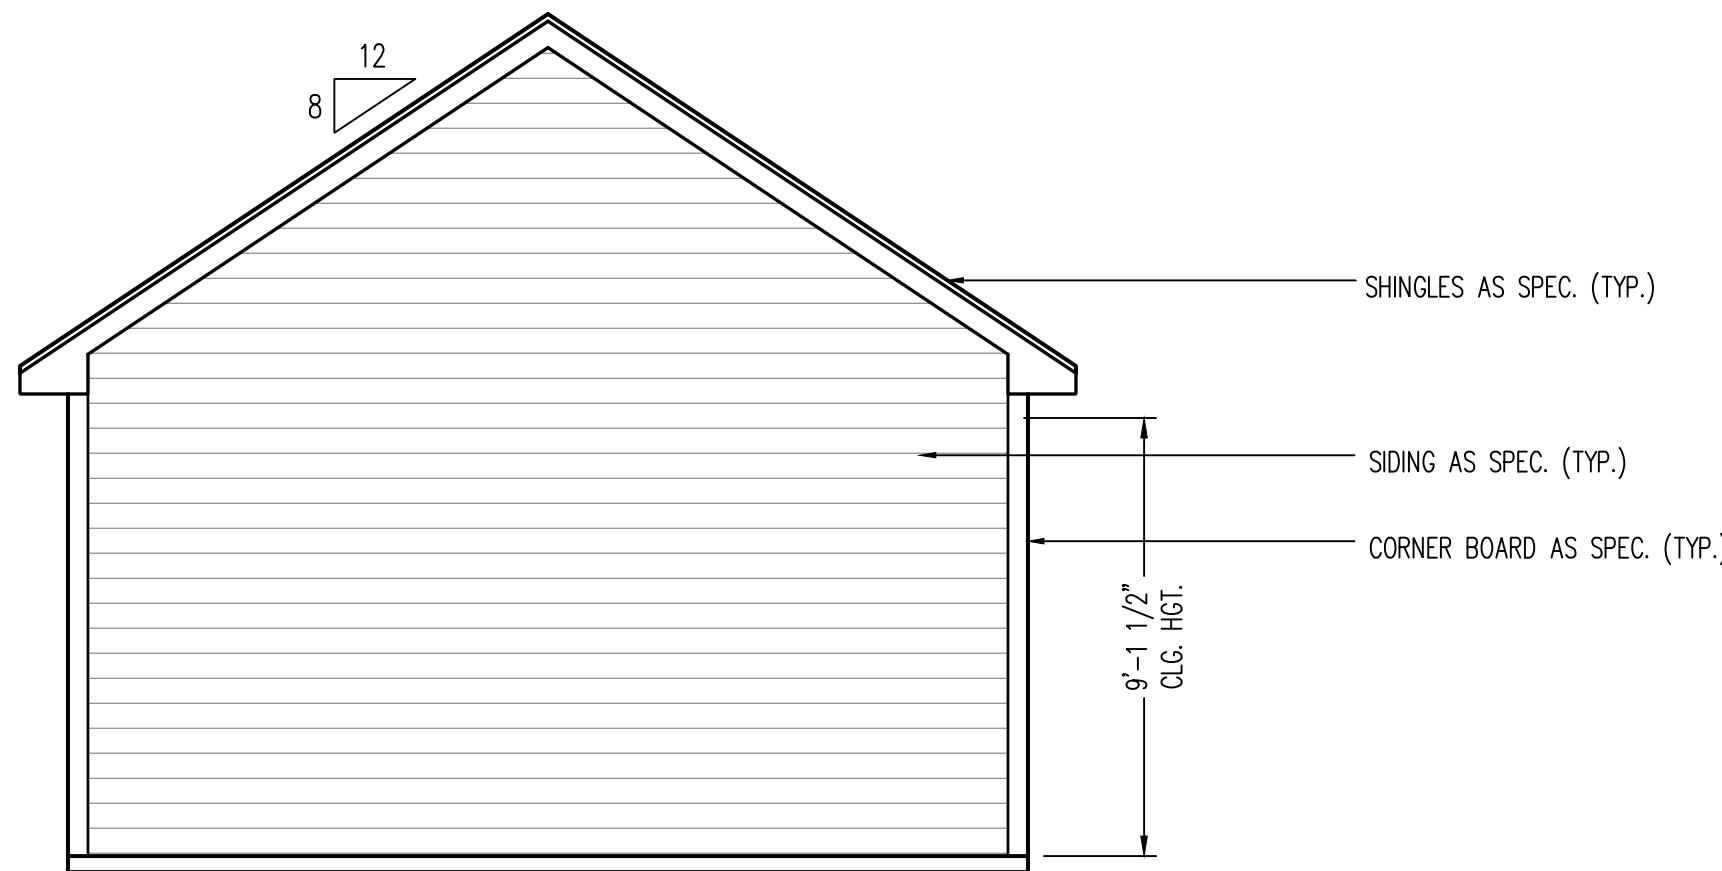

REAR ELEVATION
SCALE: 1/4" = 1'-0"

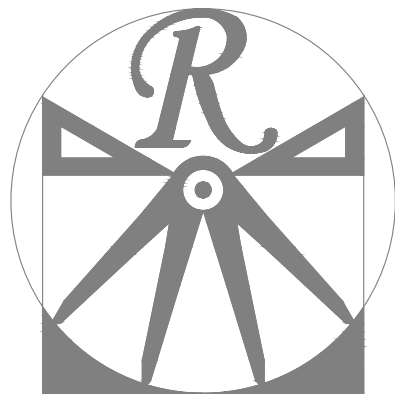

RENAISSANCE
RESIDENTIAL DESIGN, INC.
WILMINGTON, NC 28401

(919) 649-4128
WWW.RRDCAROLINA.COM
"The art of transforming your vision into reality."

RENAISSANCE RESIDENTIAL DESIGN, INC.
RESERVES THE RIGHT TO MAKE
MODIFICATIONS TO FLOOR PLANS,
DIMENSIONS, MATERIALS, AND
SPECIFICATIONS WITHOUT NOTICE.
THESE DRAWINGS ARE FOR THE
PURPOSE OF CONVEYING AN
ARCHITECTURAL CONCEPT ONLY.

RENAISSANCE RESIDENTIAL DESIGN, INC.
HEREBY EXPRESSLY RESERVES ITS
COMMON LAW COPYRIGHT AND OTHER
PROPERTY RIGHTS IN THESE PLANS.
THESE PLANS AND DRAWINGS ARE NOT
TO BE REPRODUCED, CHANGED, OR
CORPED IN ANY FORM OR MANNER
WITHOUT FIRST OBTAINING THE EXPRESS
WRITTEN CONSENT OF RENAISSANCE
RESIDENTIAL DESIGN, INC. NOR ARE
THEY TO BE ASSIGNED TO ANY THIRD
PARTY WITHOUT FIRST OBTAINING SAID
WRITTEN PERMISSION AND CONSENT.

PRICES, PROMOTIONS, INCENTIVES, FEATURES, OPTIONS,
FLOOR PLANS, ELEVATIONS, DESIGNS, MATERIALS AND
FINISHES ARE SUBJECT TO CHANGE WITHOUT NOTICE.
SQUARE FOOTAGE AND DIMENSIONS ARE ESTIMATED AND
MAY VARY IN ACTUAL CONSTRUCTION. ACTUAL POSITION OF
HOUSE ON LOT WILL BE DETERMINED BY THE SITE PLAN
AND PLOT PLAN. FLOOR PLANS AND ELEVATION RENDERINGS
ARE NOT TO BE USED FOR CONSTRUCTION OR ANY
REPRODUCTION, ADAPTATION, OR DISPLAY OF THE PLANS IS
STRICTLY PROHIBITED. SEE NEW HOME SALES CONSULTANT
FOR CURRENT DETAILS. COPYRIGHT ©2025 ONSITE HOMES

ONSITE HOMES
20' x 45'
DETACHED GARAGE

DATE: DECEMBER 28, 2025

REV.:

SCALE: 1/4"=1'-0"

DRAWN BY: WG


ENGINEERED BY:


REVIEWED BY:

FIRST FLOOR
PLAN

A-5

| SQUARE FOOTAGE | |
|----------------|-------------|
| GARAGE FLOOR: | 900 SQ. FT. |

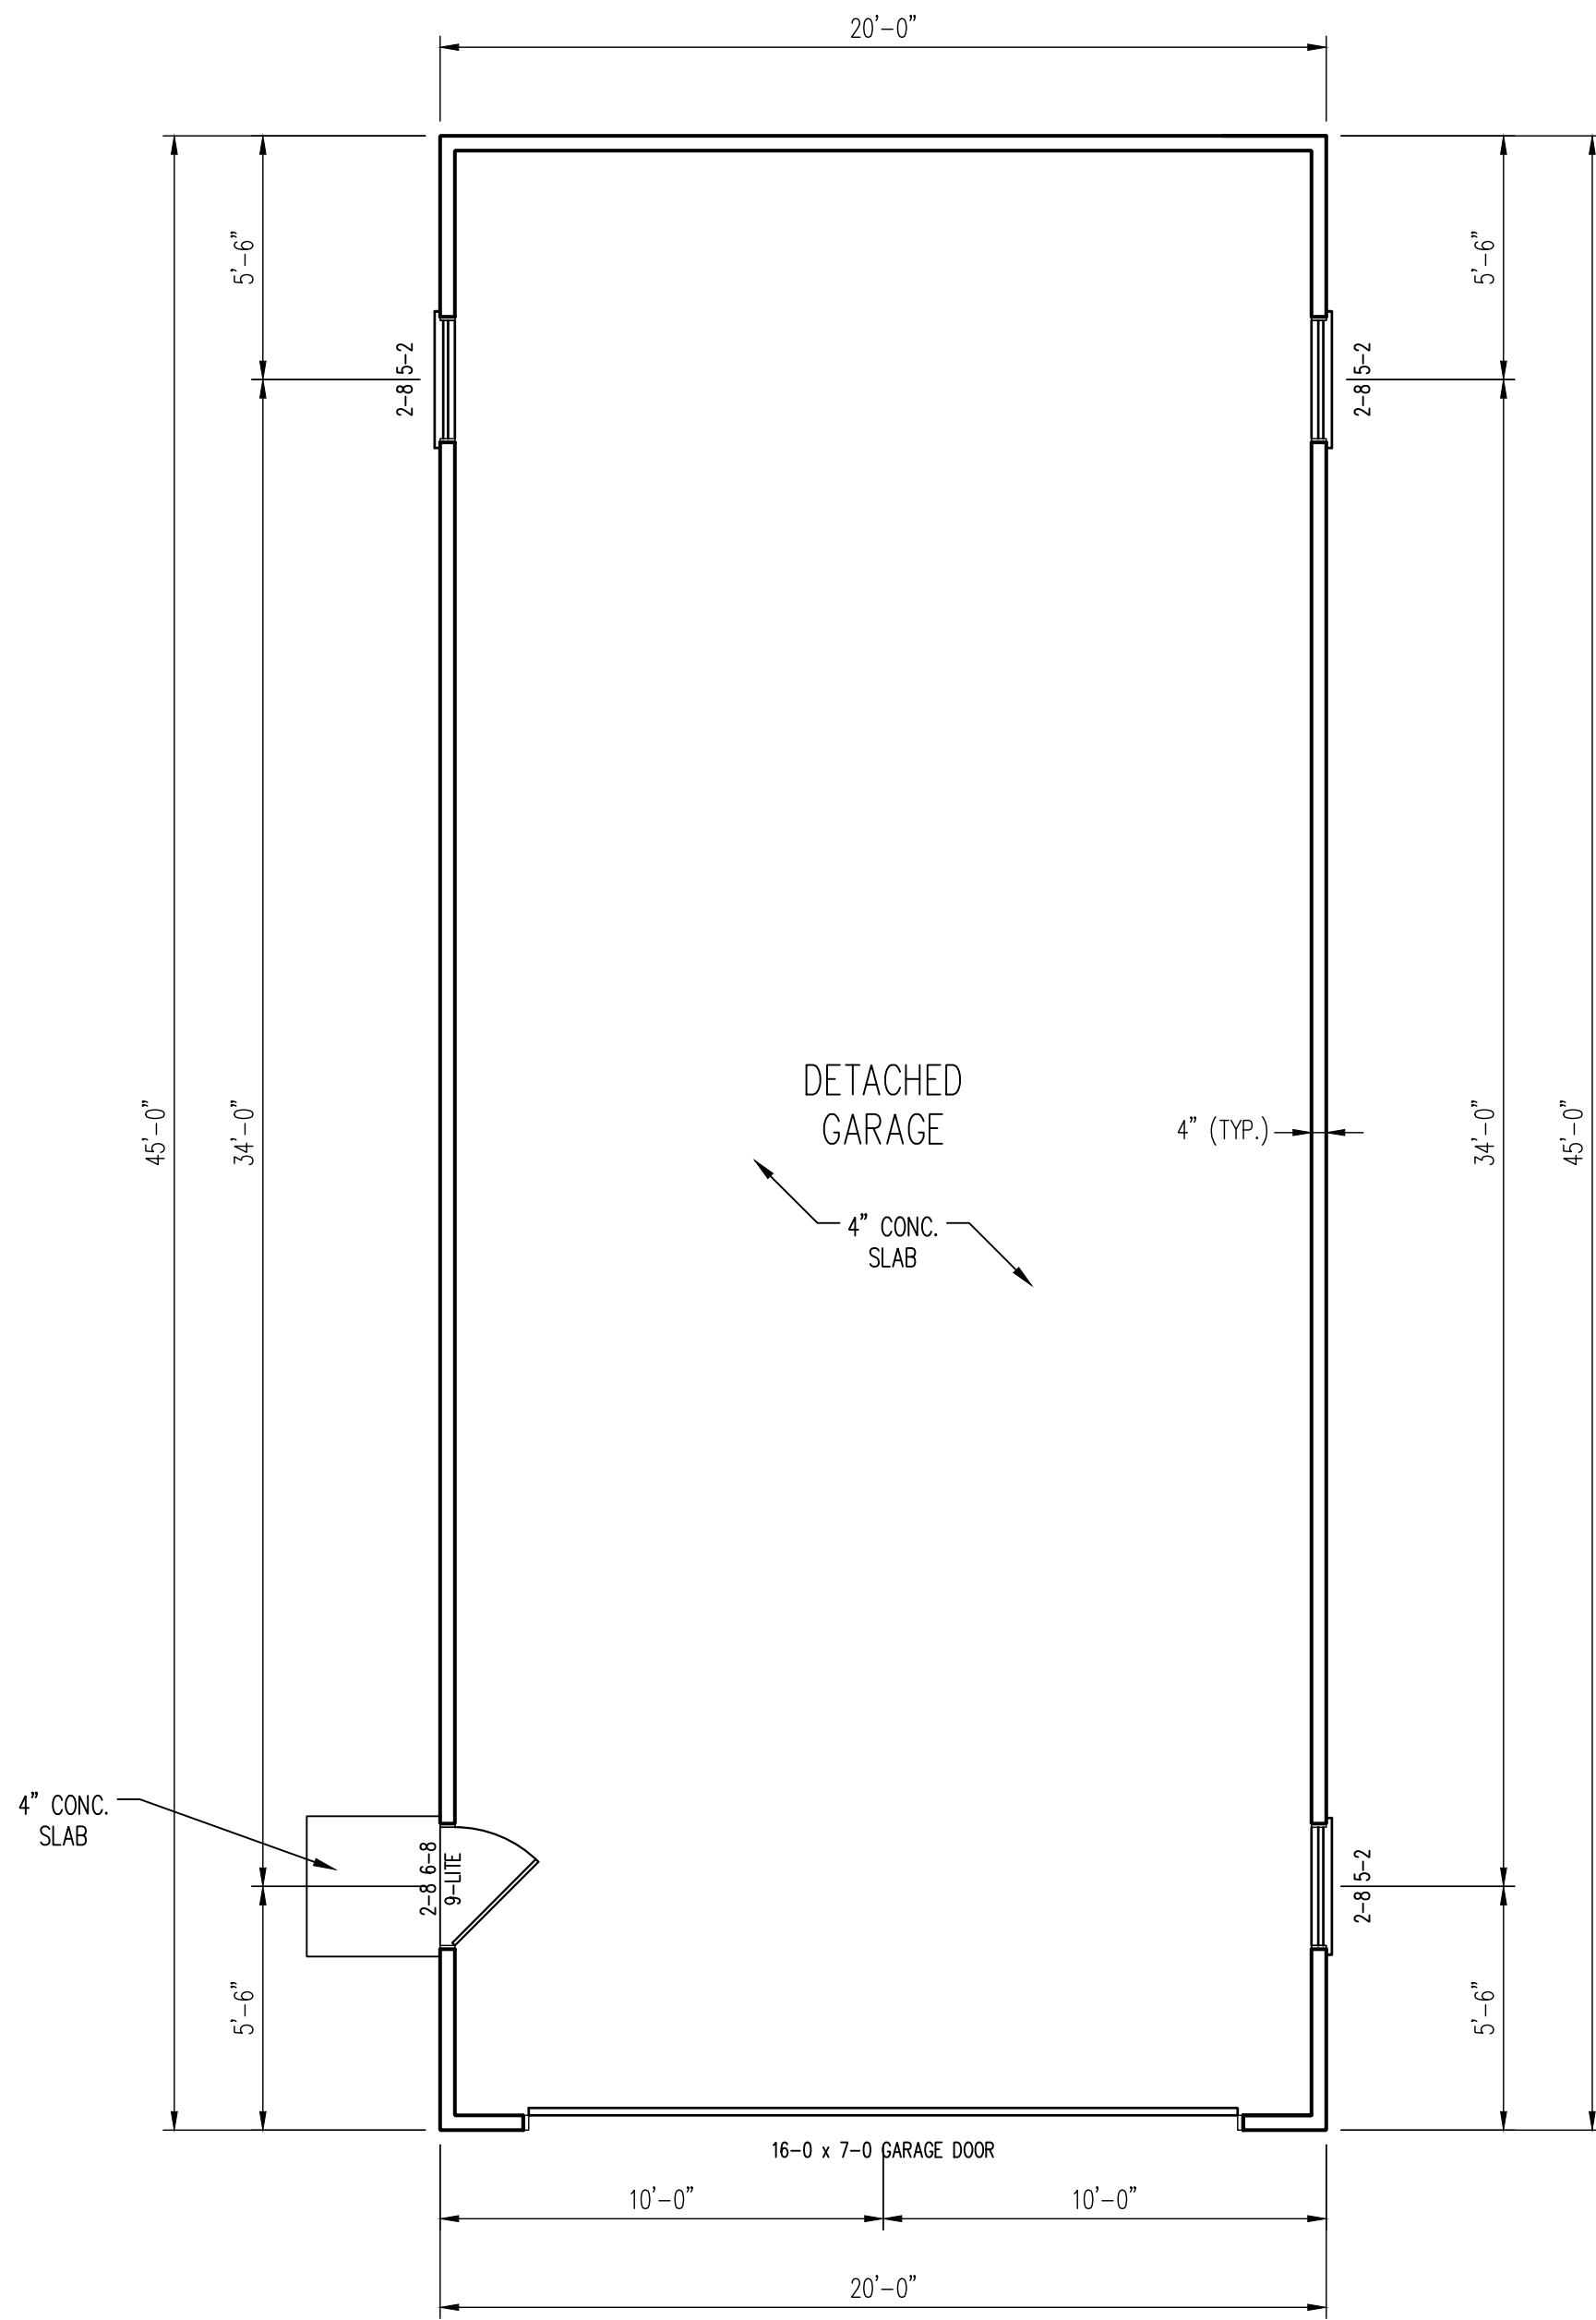

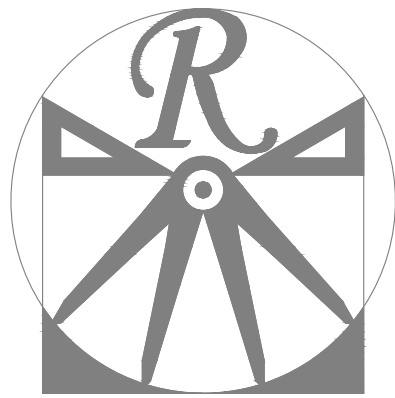

RENAISSANCE
RESIDENTIAL DESIGN, INC.
WILMINGTON, NC 28401

(919) 649-4128
WWW.RRDCAROLINA.COM
"The art of transforming your vision into reality."

RENAISSANCE RESIDENTIAL DESIGN, INC.
RESERVES THE RIGHT TO MAKE
MODIFICATIONS TO FLOOR PLANS,
DIMENSIONS, MATERIALS, AND
SPECIFICATIONS WITHOUT NOTICE.
THESE DRAWINGS ARE FOR THE
PURPOSE OF CONVEYING AN
ARCHITECTURAL CONCEPT ONLY.

RENAISSANCE RESIDENTIAL DESIGN, INC.
HEREBY EXPRESSLY RESERVES ITS
COMMON LAW COPYRIGHT AND OTHER
PROPERTY RIGHTS IN THESE PLANS.
THESE PLANS AND DRAWINGS ARE NOT
TO BE REPRODUCED, CHANGED, OR
CORPED IN ANY FORM OR MANNER
WITHOUT FIRST OBTAINING THE EXPRESS
WRITTEN CONSENT OF RENAISSANCE
RESIDENTIAL DESIGN, INC. NOR ARE
THEY TO BE ASSIGNED TO ANY THIRD
PARTY WITHOUT FIRST OBTAINING SAID
WRITTEN PERMISSION AND CONSENT.

PRICES, PROMOTIONS, INCENTIVES, FEATURES, OPTIONS,
FLOOR PLANS, ELEVATIONS, DESIGNS, MATERIALS AND
FINISHES, CONSTRUCTION METHODS, AND ALL OTHER
SQUARE FOOTAGE AND DIMENSIONS ARE ESTIMATED AND
MAY VARY IN ACTUAL CONSTRUCTION. ACTUAL POSITION OF
HOUSE ON LOT WILL BE DETERMINED BY THE SITE PLAN
AND PLOT PLAN. FLOOR PLANS AND ELEVATION RENDERINGS
AND PLOTTING OF HOUSES ARE FOR INFORMATIONAL USE
ONLY. THESE DRAWINGS ARE NOT TO BE USED FOR
REPRODUCTION, ADAPTATION, OR DISPLAY OF THE PLANS IS
STRICTLY PROHIBITED. SEE NEW HOME SALES CONSULTANT
FOR CURRENT DETAILS. COPYRIGHT © 2025 ONSITE HOMES

ONSITE HOMES
20' x 45'
DETACHED GARAGE

DATE: DECEMBER 28, 2025

REV.:

SCALE: 1/4"=1'-0"

DRAWN BY: WG

ENGINEERED BY:

REVIEWED BY:

MONO SLAB
FOUNDATION
PLAN

S-1

