

BCCOM 1808-0008

10-4-18

Second Review

HARNETT COUNTY CENTRAL PERMITTING


APPLICATION # 817 Hollis Pkwy

JOB NAME Jim McNeill


DATE PLANS RECEIVED 10-4-18

SITE PLANS APPROVED \_\_\_\_\_

APPROVED BY \_\_\_\_\_

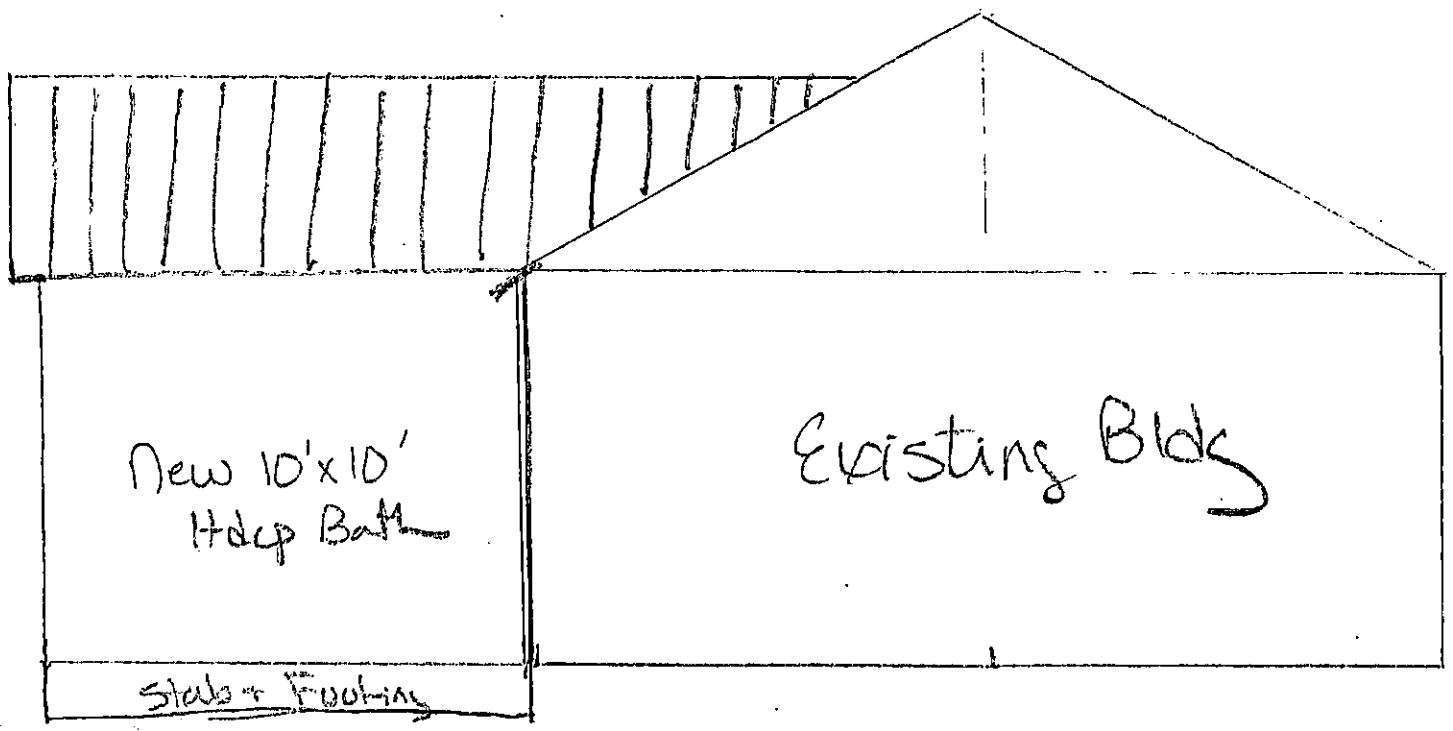

1/4" = 1'

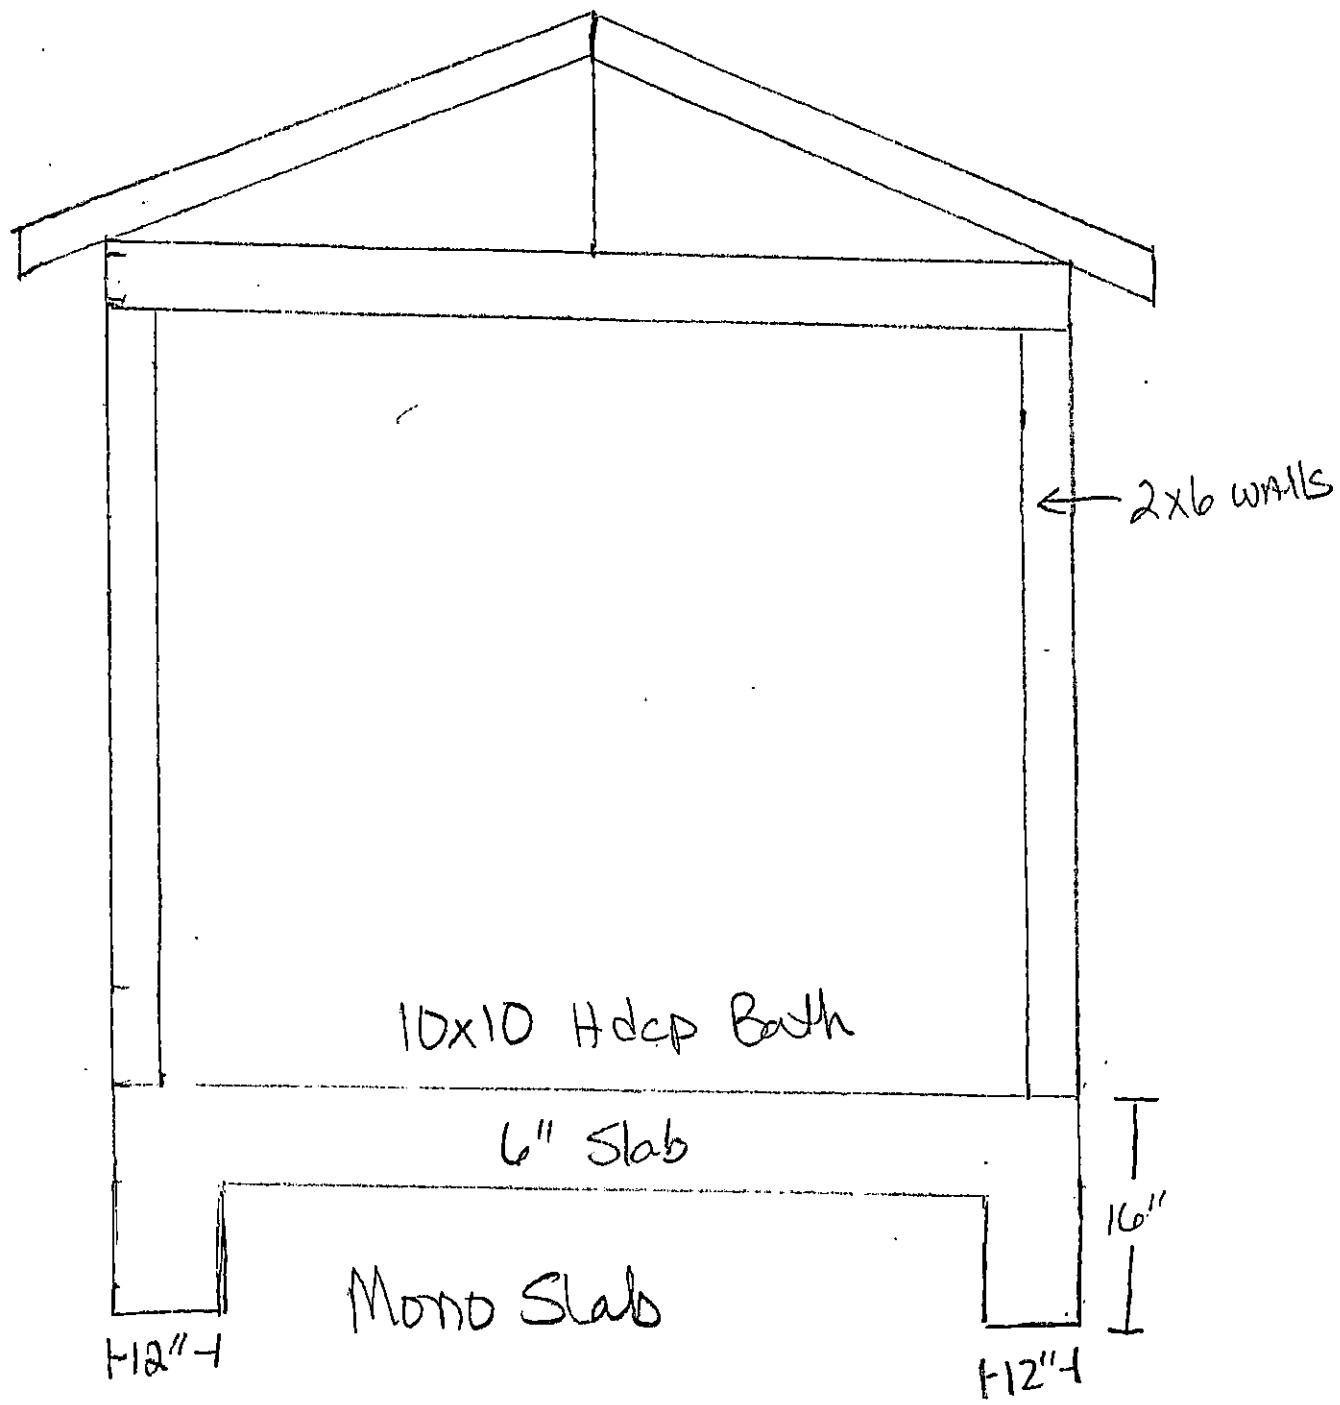

$\frac{1}{2}'' = 1'$