

HTE# BCO.N 1810-0004

Harnett County Department of Public Health

25660

PERMIT # NA

Operation Permit 72 Spring Hill Church Road

New Installation Septic Tank Nitrification Line Repair Expansion

PROPERTY LOCATION: 8044 NC Hwy 27

Name: (owner) Par 5 Development SUBDIVISION _____ LOT # _____

System Installer: Reginald Carter Registration # _____

Basement with plumbing: Garage Number of Bedrooms NA 200 GPD MAXIMUM


Type of Water Supply: Community Public Well Distance from well NA feet

System Type: 25% reduction sys. III Types V and VI Systems expire in 5 years.

(In accordance with Table V a)

Owner must contact Health Department 6 months prior to expiration for permit renewal.

This system has been installed in compliance with applicable North Carolina General Statutes, Rules for Sewage Treatment and Disposal, and all conditions of the Improvement Permit and Construction Authorization.

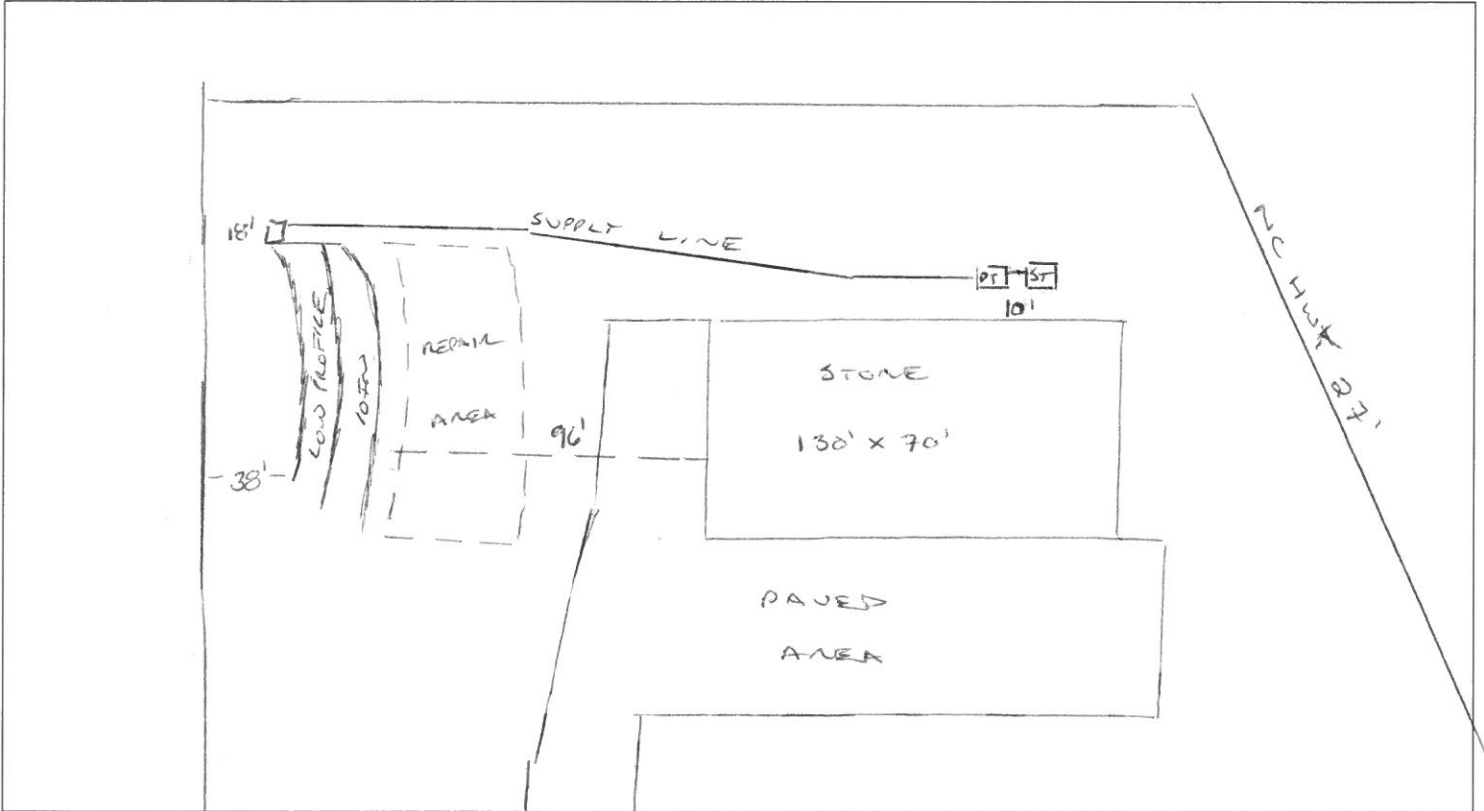

PERMIT CONDITIONS:

- I. Performance: System shall perform in accordance with Rule .1961.
- II. Monitoring: As required by Rule .1961. SPRING HILL CHURCH ROAD
- III. Maintenance: As required by Rule .1961. Other: _____
Subsurface system operator required? Yes No
If yes, see attached sheet for additional operation conditions, maintenance and reporting.
- IV. Operation: _____
- V. Other: _____

D-Box Pump Alarm H2O Line PWR Line

Following are the specifications for the sewage disposal system on the above captioned property.

Type of system: Conventional Other Low Profile Quick4 Change Septic Tank: 1500 gallons Pump Tank: 1500 gallons

Subsurface Drainage Field: No. of 60, 80, 80 exact length 60, 80, 80 width of 3 depth of 10

ditches 3 of each ditch _____ feet ditches 3 feet ditches 10 inches

French Drain Required: _____ Linear feet

Authorized State Agent [Signature] Date 7/22/19