

C:\Users\stone.CORP\Documents\514691500-CUSTOM-A-v18_No Links_rstone9420F.rvt

LITTLE
 DIVERSIFIED ARCHITECTURAL CONSULTING

410 Blackwell Street, Suite 10
 Durham, NC 27701
 T: 919.474.2500

www.littleonline.com


PRINCIPAL IN CHARGE:
 PROJECT MANAGER:
 DESIGN TEAM: Designer

This drawing and the design shown are the property of Little Diversified Architectural Consulting. The reproduction, copying or other use of this drawing without their written consent is prohibited and any infringement will be subject to legal action.

© Little 2018

PROJECT NAME	PROJECT NO.
CAMPBELL UNIVERSITY SCHOOL OF OSTEOPATHIC MEDICINE LEVINE HALL	514.6915.00
DESCRIPTION	ISSUE DATE
FLOOR PLAN FOURTH FLOOR OFFICE ADDITION	10/19/18
	1/4" = 1'-0"
	SKETCH DRAWING
	A-1

10/19/2018 1:34:18 PM

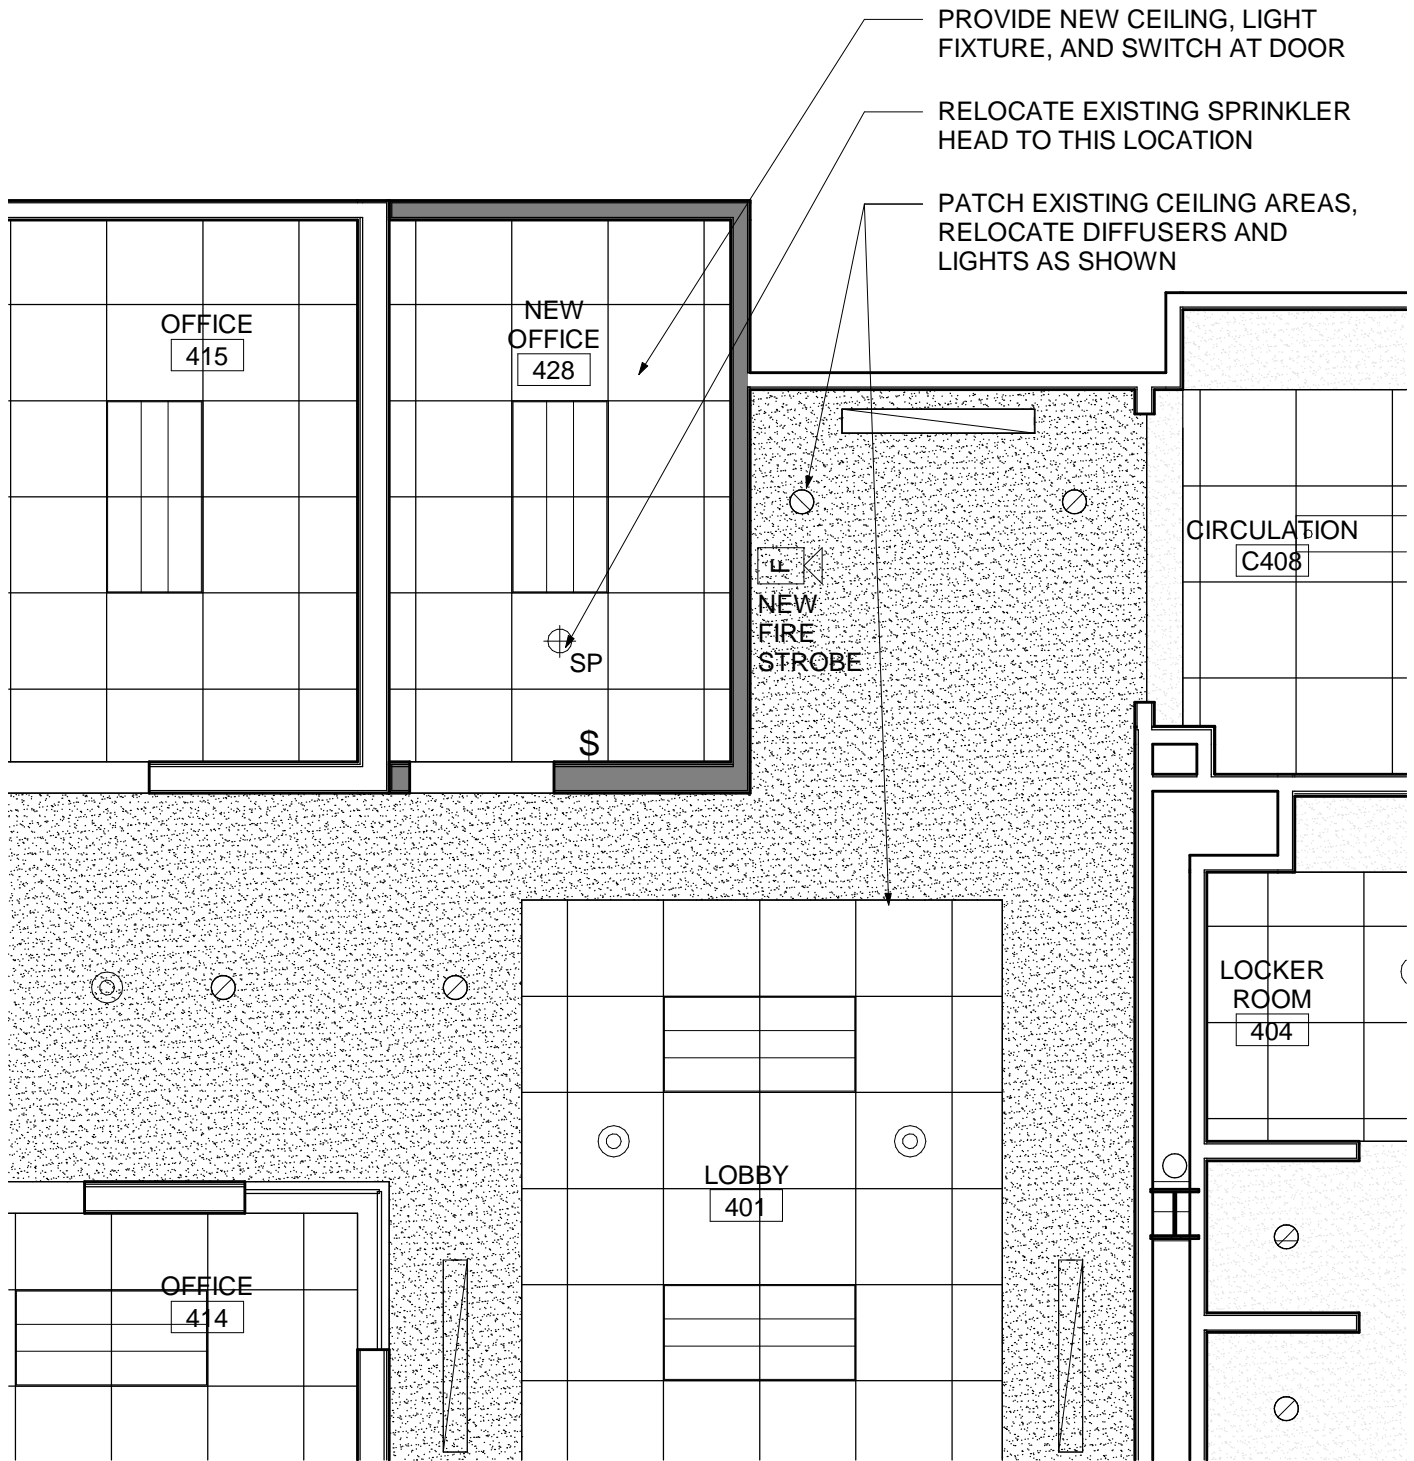

C:\Users\wharrison\Documents\514691600-CUSOM-A-v18_No Links_wharrison@littleonline.com.rvt

LITTLE™
 DIVERSIFIED ARCHITECTURAL CONSULTING

410 Blackwell Street, Suite 10
 Durham, NC 27701
 T: 919.474.2500

www.littleonline.com


PRINCIPAL IN CHARGE:
 PROJECT MANAGER:
 DESIGN TEAM: Designer

This drawing and the design shown are the property of Little Diversified Architectural Consulting. The reproduction, copying or other use of this drawing without their written consent is prohibited and any infringement will be subject to legal action.

© Little 2018

PROJECT NAME	PROJECT NO.
CAMPBELL UNIVERSITY SCHOOL OF OSTEOPATHIC MEDICINE LEVINE HALL	514.6915.00
DESCRIPTION	ISSUE DATE
REFL. CLG. PLAN FOURTH FLOOR OFFICE ADDITION	10/19/18
	1/4" = 1'-0"
	SKETCH DRAWING
	A-2

10/24/2018 4:00:59 PM

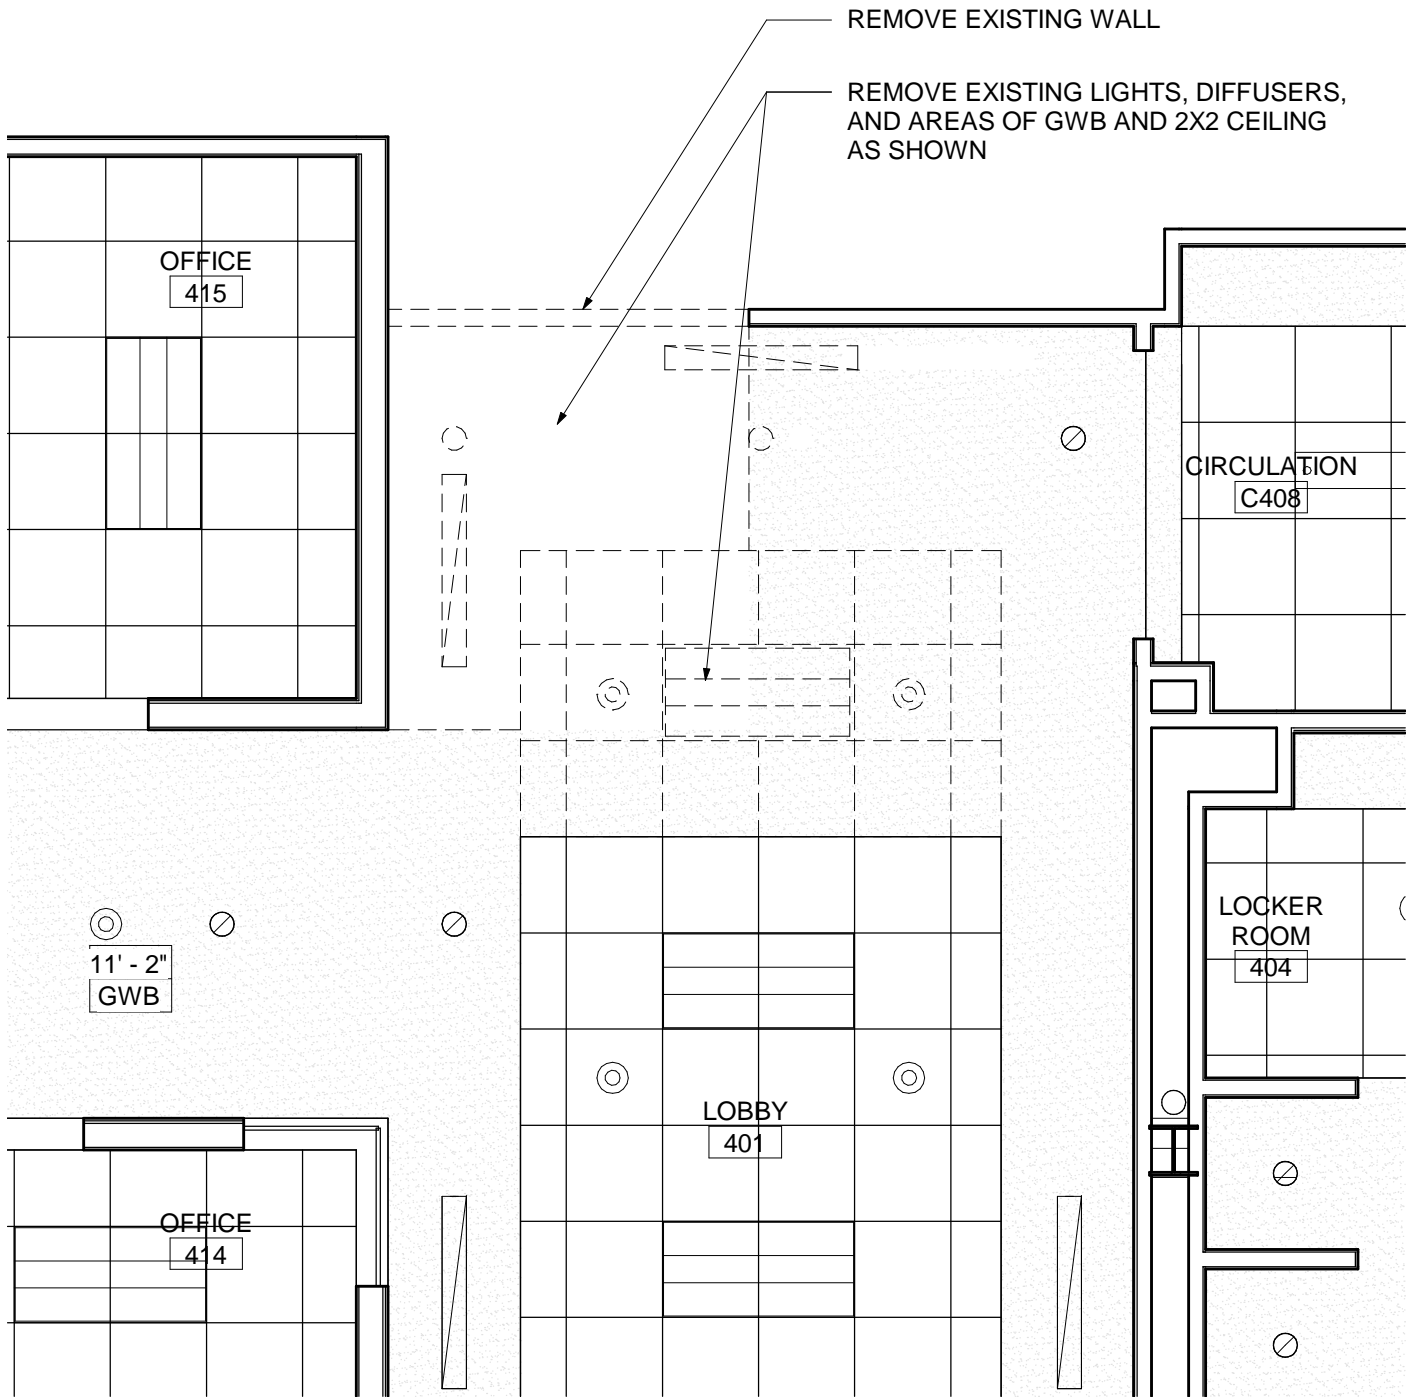

C:\Users\stone.CORP\Documents\514691500-CUSTOM-A-v18_No Links_rstone942CF.rvt

LITTLE™
 DIVERSIFIED ARCHITECTURAL CONSULTING

410 Blackwell Street, Suite 10
 Durham, NC 27701
 T: 919.474.2500

www.littleonline.com

PRINCIPAL IN CHARGE:
 PROJECT MANAGER:
 DESIGN TEAM: Designer

This drawing and the design shown are the property of Little Diversified Architectural Consulting. The reproduction, copying or other use of this drawing without their written consent is prohibited and any infringement will be subject to legal action.

© Little 2018

PROJECT NAME	PROJECT NO.
CAMPBELL UNIVERSITY SCHOOL OF OSTEOPATHIC MEDICINE LEVINE HALL	514.6915.00
DESCRIPTION	ISSUE DATE
DEMOLITION REFL. CLG. PLAN FOURTH FLOOR OFFICE ADDITION	10/19/18
	SKETCH DRAWING
	A-3

10/19/2018 1:34:19 PM