

HTE# BCOM1904-0002

Harnett County Department of Public Health

25604

PERMIT # _____

Operation Permit

New Installation Septic Tank Nitrification Line Repair Expansion

Name: (owner) GAP PROPERTIES LLC SUBDIVISION Ten-South Lind Rd LOT # 10

System Installer: GULLY'S BACKHOE Registration # _____

Basement with plumbing: Garage Number of Bedrooms 16 OCCUPANT BUSINESS


Type of Water Supply: Community Public Well Distance from well _____ feet

System Type: III Types V and VI Systems expire in 5 years.

(In accordance with Table V a)

Owner must contact Health Department 6 months prior to expiration for permit renewal.

This system has been installed in compliance with applicable North Carolina General Statutes, Rules for Sewage Treatment and Disposal, and all conditions of the Improvement Permit and Construction Authorization.

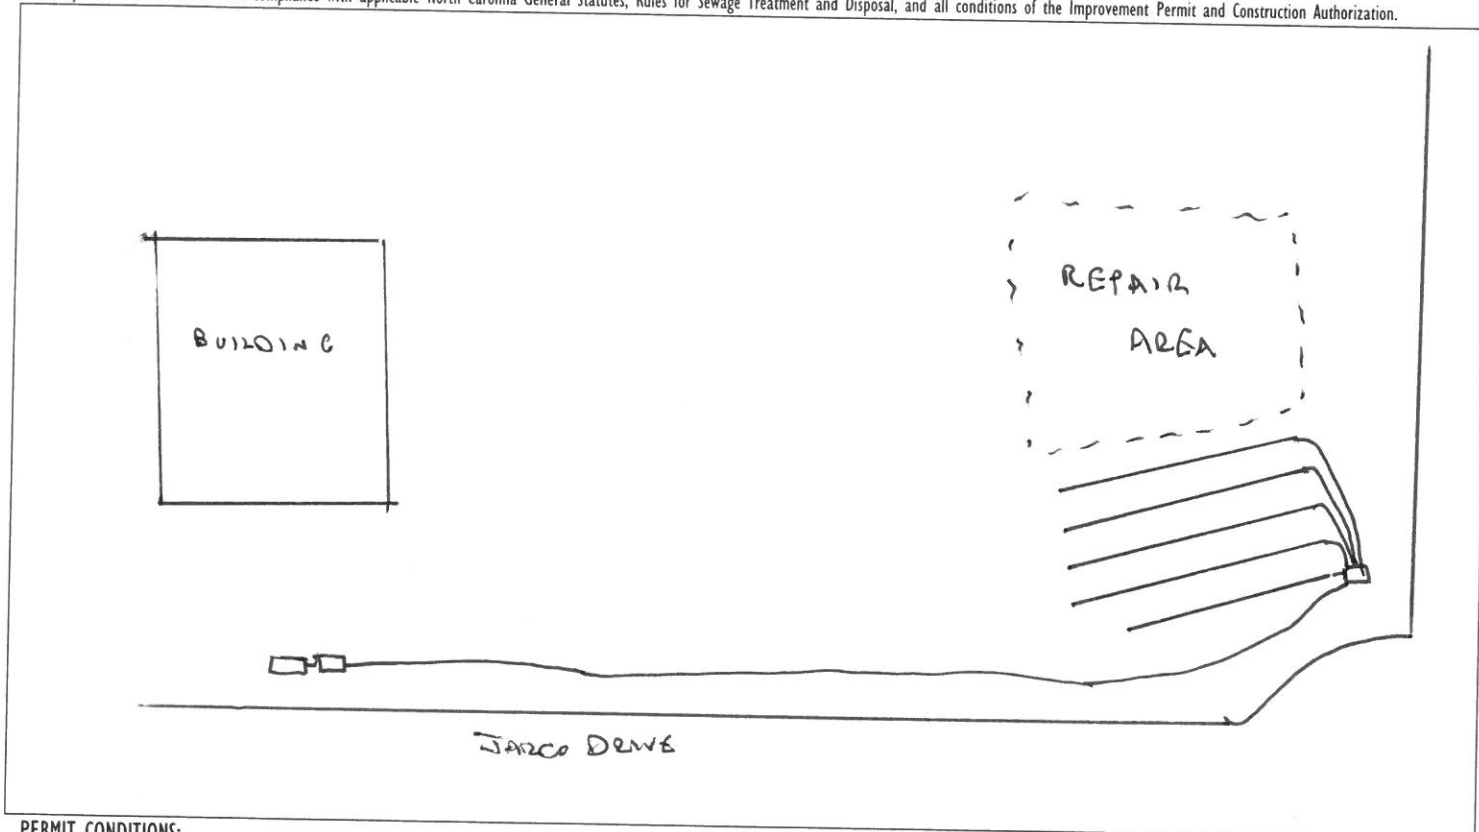

PERMIT CONDITIONS:

- I. Performance: System shall perform in accordance with Rule .1961.
- II. Monitoring: As required by Rule .1961.
- III. Maintenance: As required by Rule .1961. Other: _____
Subsurface system operator required? Yes No
If yes, see attached sheet for additional operation conditions, maintenance and reporting.
- IV. Operation: PIPE SLEAVED UNDER DRIVES w/ DUCTILE IRON
- V. Other: EVENT 99812 ELORSED TIME 26

D-Box Pump Alarm H2O Line PWR Line

Following are the specifications for the sewage disposal system on the above captioned property.

Type of system: Conventional Other EZFlow (PUMP MANIFOLD) Septic Tank: 1000 gallons Pump Tank: 1000 gallons
 Subsurface Drainage Field No. of ditches 5 exact length 70 95 of each ditch 95 95 95 feet width of ditches 3 feet depth of ditches 18 inches
 French Drain Required Linear feet

Authorized State Agent _____

RC:VS

Date 9/10/19