

Harnett County Department of Public Health Improvement Permit

A building permit cannot be issued with only an Improvement Permit

ISSUED TO: Greater Light Baptist Church PROPERTY LOCATION: 2028 Matthews Road (S11436)
 SUBDIVISION _____ LOT # _____
 NEW REPAIR EXPANSION
 Type of Structure: 112 seat church w/ kitchen Site Improvements required prior to Construction Authorization Issuance: _____
 Proposed Wastewater System Type: 25% reduction
 Projected Daily Flow: 560 GPD 112 seats x 5 gal/seat (w/ kitchen)
= 560 gal/day
 Number of bedrooms: NA Number of Occupants: NA max
 Basement Yes No
 Pump Required: Yes No May be required based on final location and elevations of facilities
 Type of Water Supply: Community Public Well Distance from well NA feet Permit valid for: Five years
 No expiration
 Permit conditions: _____

Authorized State Agent: [Signature] Date: 09/04/2019 SEE ATTACHED SITE SKETCH
 The issuance of this permit by the Health Department in no way guarantees the issuance of other permits. The permit holder is responsible for checking with appropriate governing bodies in meeting their requirements. This site is subject to revocation if the site plan, plat, or the intended use changes. The Improvement Permit shall not be affected by a change in ownership of the site. This permit is subject to compliance with the provisions of the Laws and Rules for Sewage Treatment and Disposal and to conditions of this permit.

Construction Authorization

(Required for Building Permit)

The construction and installation requirements of Rules .1950, .1952, .1954, .1955, .1956, .1957, .1958, and .1959 are incorporated by references into this permit and shall be met. Systems shall be installed in accordance with the attached system layout.

ISSUED TO: Greater Light Baptist Church PROPERTY LOCATION: 2028 Matthews Road (S11436)
 SUBDIVISION _____ LOT # _____
 Facility Type: 112 seat church w/ kitchen New Expansion Repair
 Basement? Yes No Basement Fixtures? Yes No
 Type of Wastewater System** 25% reduction system (Initial) Wastewater Flow: 560 GPD
 (See note below, if applicable) 25% reduction sys. (Repair)

Installation Requirements/Conditions
 Septic Tank Size 1250 gallons
 Pump Tank Size _____ gallons
 Number of trenches 4
 Exact length of each trench 90 feet
 Trenches shall be installed on contour at a
 Maximum Trench Depth of: 18 inches
 (Trench bottoms shall be level to +/- 1/4"
 in all directions)
 Pump Requirements: _____ ft. TDH vs. _____ GPM
 Trench Spacing: 9 Feet on Center
 Soil Cover: 6 inches
 (Maximum soil cover shall not exceed
 36" above the trench bottom)
 Aggregate Depth: NA inches below pipe
NA inches above pipe
NA inches total
 Conditions: _____

**WATER LINES (INCLUDING IRRIGATION) MUST BE 10FT. FROM ANY PART OF SEPTIC SYSTEM OR REPAIR AREA.
NO UTILITIES ALLOWED IN INITIAL OR REPAIR DRAIN FIELD AREA.**

**If applicable: I understand the system type specified is different from the type specified on the application. I accept the specifications of this permit.
 Owner/Legal Representative Signature: _____ Date: _____

This Construction Authorization is subject to revocation if the site plan, plat, or the intended use changes. The Construction Authorization shall not be transferred when there is a change in ownership of the site. This Construction Authorization is subject to compliance with the provisions of the Laws and Rules for Sewage Treatment and Disposal and to the conditions of this permit. SEE ATTACHED SITE SKETCH

Authorized State Agent: [Signature] Date: 09/04/2019
ANDREW CORBIN Construction Authorization Expiration Date: 09/04/2024


HTE# BCOM 1905-0001

Permit # NA

Harnett County Department of Public Health Site Sketch

ISSUED TO: Greater Light Baptist Church SUBDIVISION _____ LOT # _____
PROPERTY LOCATOR: 2028 Matthews Road (S21436)

Authorized State Agent: Andrew Corbin Date: 09/04/2019

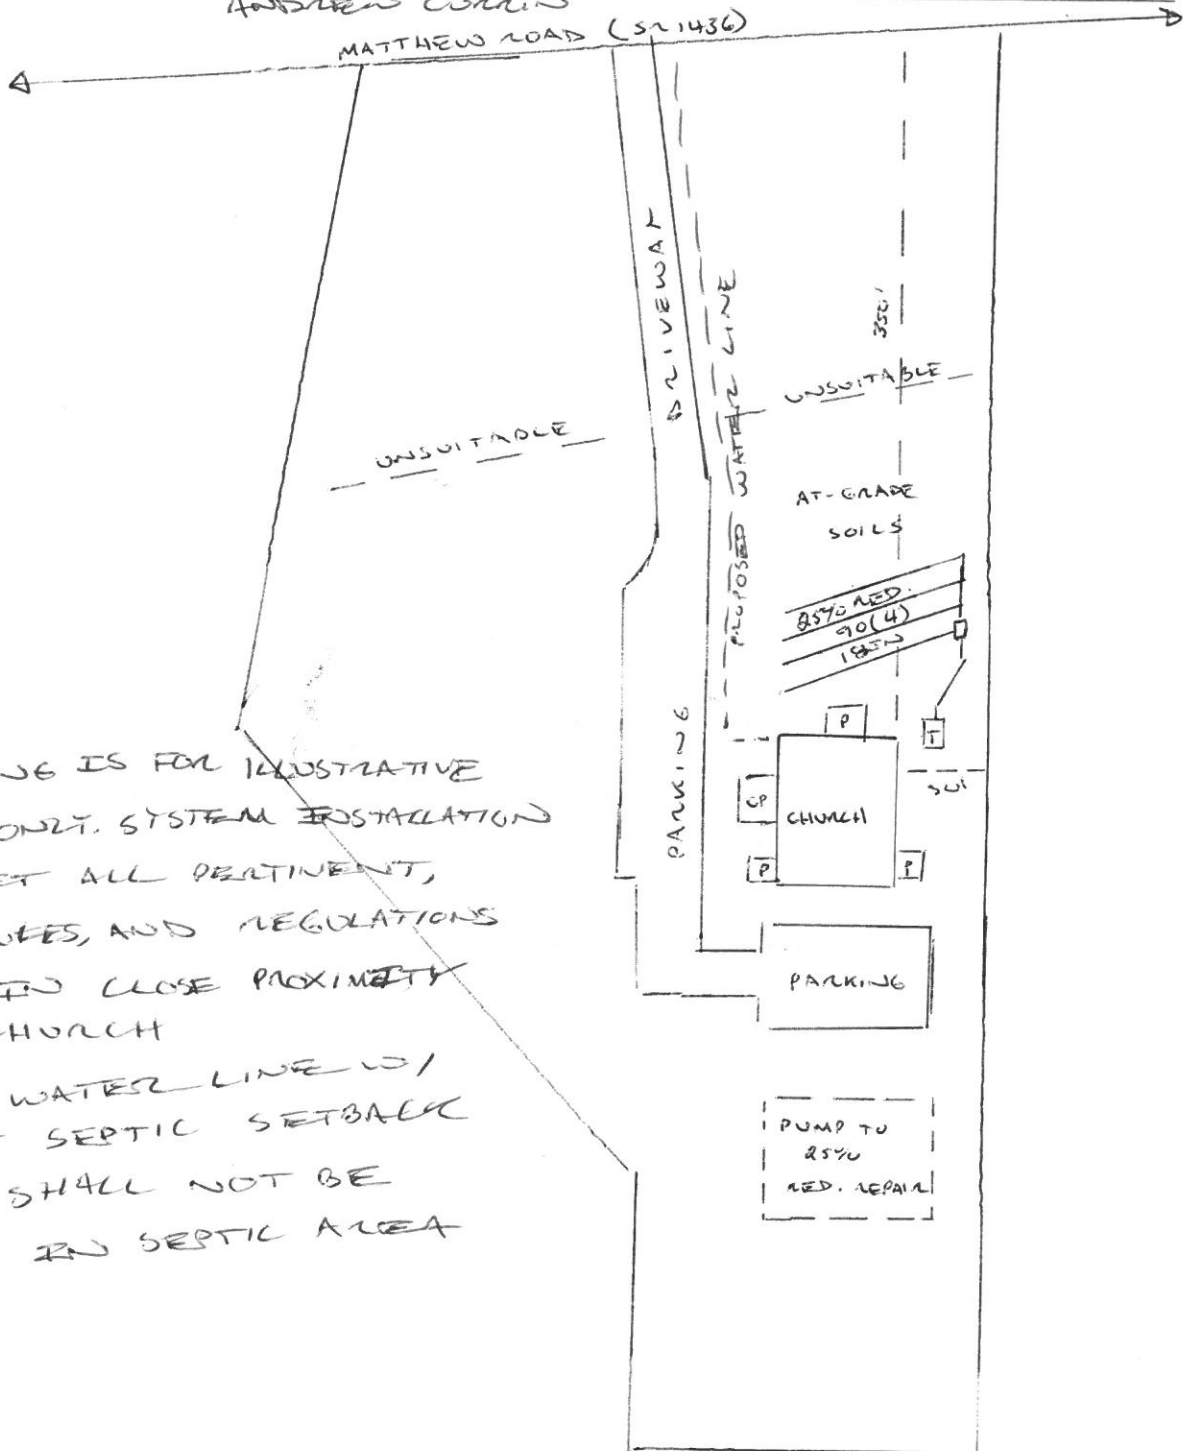

- * THIS DRAWING IS FOR ILLUSTRATIVE PURPOSE ONLY. SYSTEM INSTALLATION MUST MEET ALL PERTINENT LAWS, RULES, AND REGULATIONS
- * INSTALL IN CLOSE PROXIMITY TO CHURCH
- * PROPOSED WATER LINE W/ 10 FT SEPTIC SETBACK
- * POWER SHALL NOT BE ROUTED IN SEPTIC AREA