

PERMIT # NA

Operation Permit

New Installation  Septic Tank  Nitrification Line  Repair  Expansion

PROPERTY LOCATION: 185 MOORE ST. (S. 13TH ST.)

Name: (owner) ZICKY DAY SUBDIVISION \_\_\_\_\_ LOT # \_\_\_\_\_

System Installer: CHARLES BARBOUR Registration # \_\_\_\_\_

Basement with plumbing:  Garage  Number of Bedrooms NA

100GPD MIN

Type of Water Supply:  Community  Public  Well Distance from well NA feet


BAND ONLY

System Type: 25% REDUCTION SS. ILLG Types V and VI Systems expire in 5 years.

(In accordance with Table V a)

Owner must contact Health Department 6 months prior to expiration for permit renewal.

This system has been installed in compliance with applicable North Carolina General Statutes, Rules for Sewage Treatment and Disposal, and all conditions of the Improvement Permit and Construction Authorization.

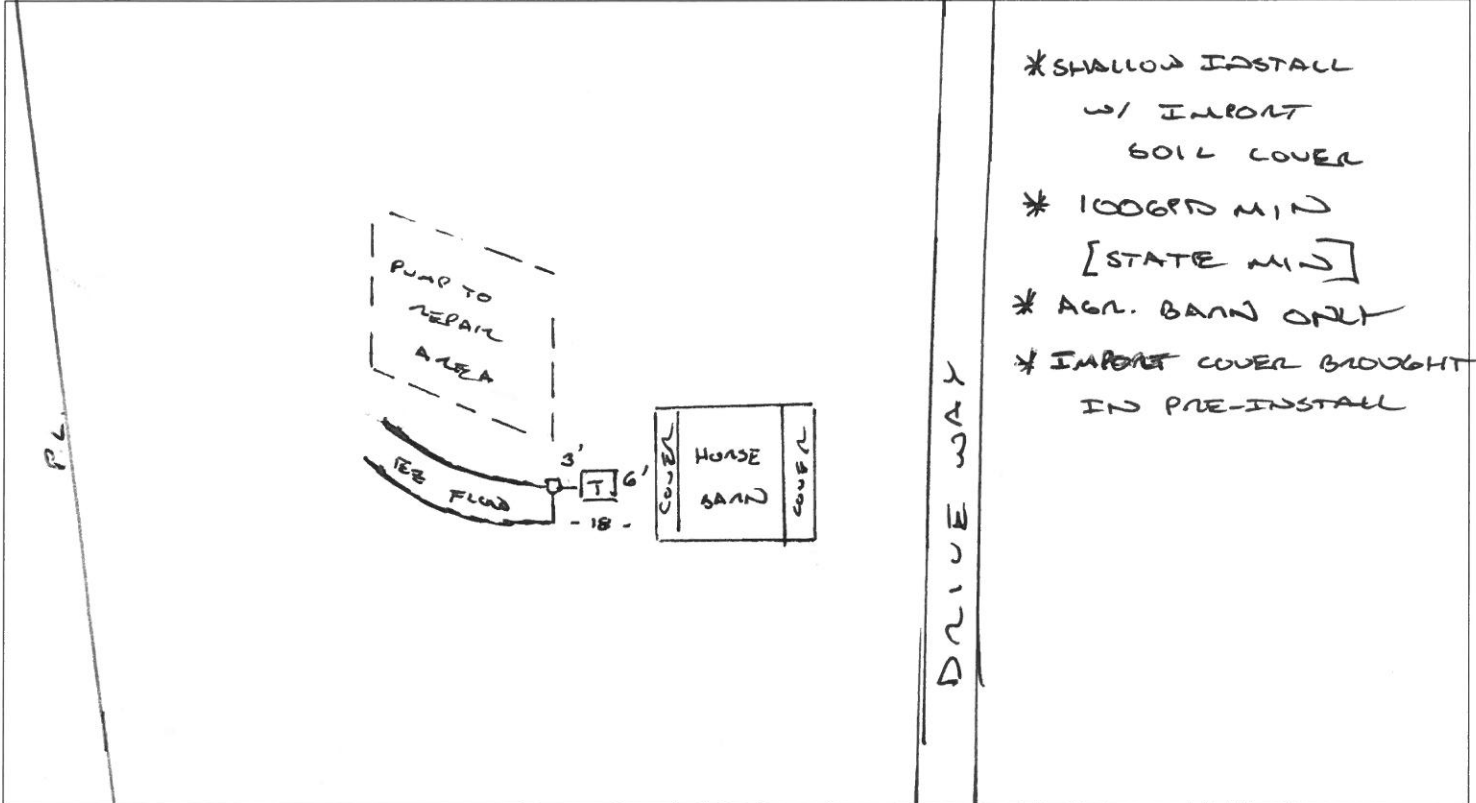

PERMIT CONDITIONS:

I. Performance: System shall perform in accordance with Rule .1961 ERWIN CITY LIMITS

II. Monitoring: As required by Rule .1961.

III. Maintenance: As required by Rule .1961. Other: \_\_\_\_\_

Subsurface system operator required? Yes  No

If yes, see attached sheet for additional operation conditions, maintenance and reporting.

IV. Operation: \_\_\_\_\_

V. Other: \_\_\_\_\_

D-Box  Pump  Alarm  H2O Line  PWR Line

Following are the specifications for the sewage disposal system on the above captioned property.

Type of system:  Conventional  Other IEE FLOW ILLG Septic Tank: 1000 gallons Pump Tank: \_\_\_\_\_ gallons

Subsurface No. of exact length width of depth of drainage field ditches 2 of each ditch 60 feet ditches 3 feet ditches 12 inches

French Drain Required: \_\_\_\_\_ Linear feet

Authorized State Agent [Signature] Date 05/04/2020