

REVISIONS	

**NEILL'S CREEK BAPTIST CHURCH  
FELLOWSHIP HALL  
ANGIER, NORTH CAROLINA**


919-550-7717  
TONY@TONYJOHNSONARCHITECT.COM  
104 N. LOMBARD ST.  
CLAYTON, NC 27520  
TONYJOHNSONARCHITECT.COM




DATE 02-06-2020

SHEET


**A-1**

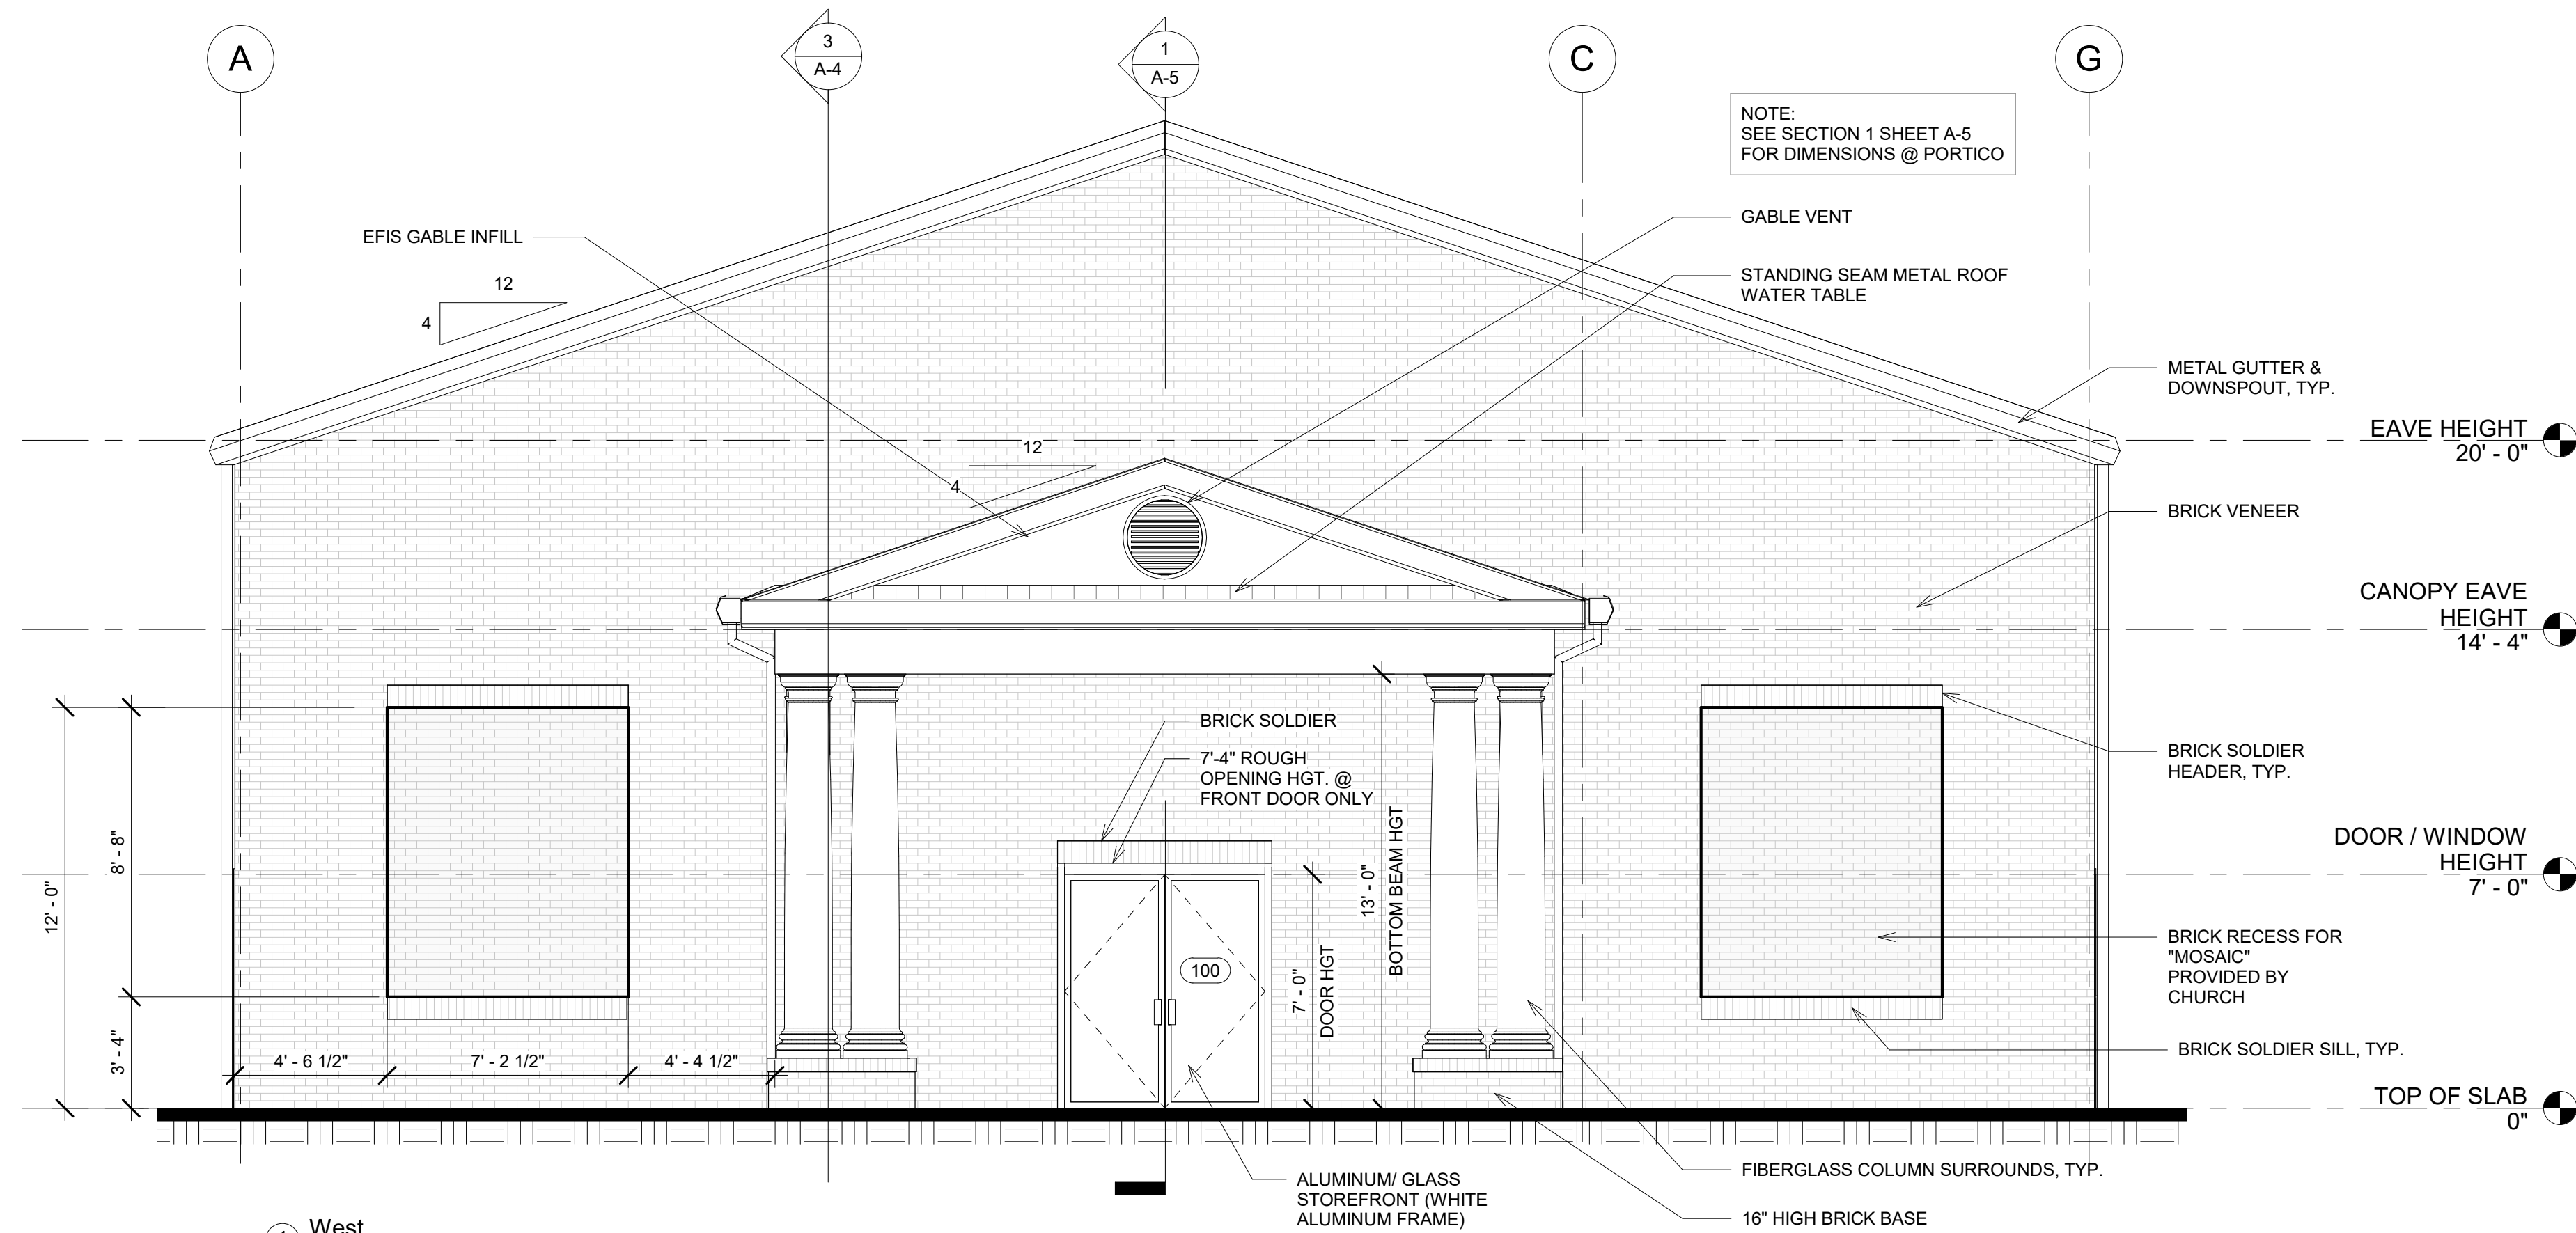


1 West  
1/4" = 1'-0"

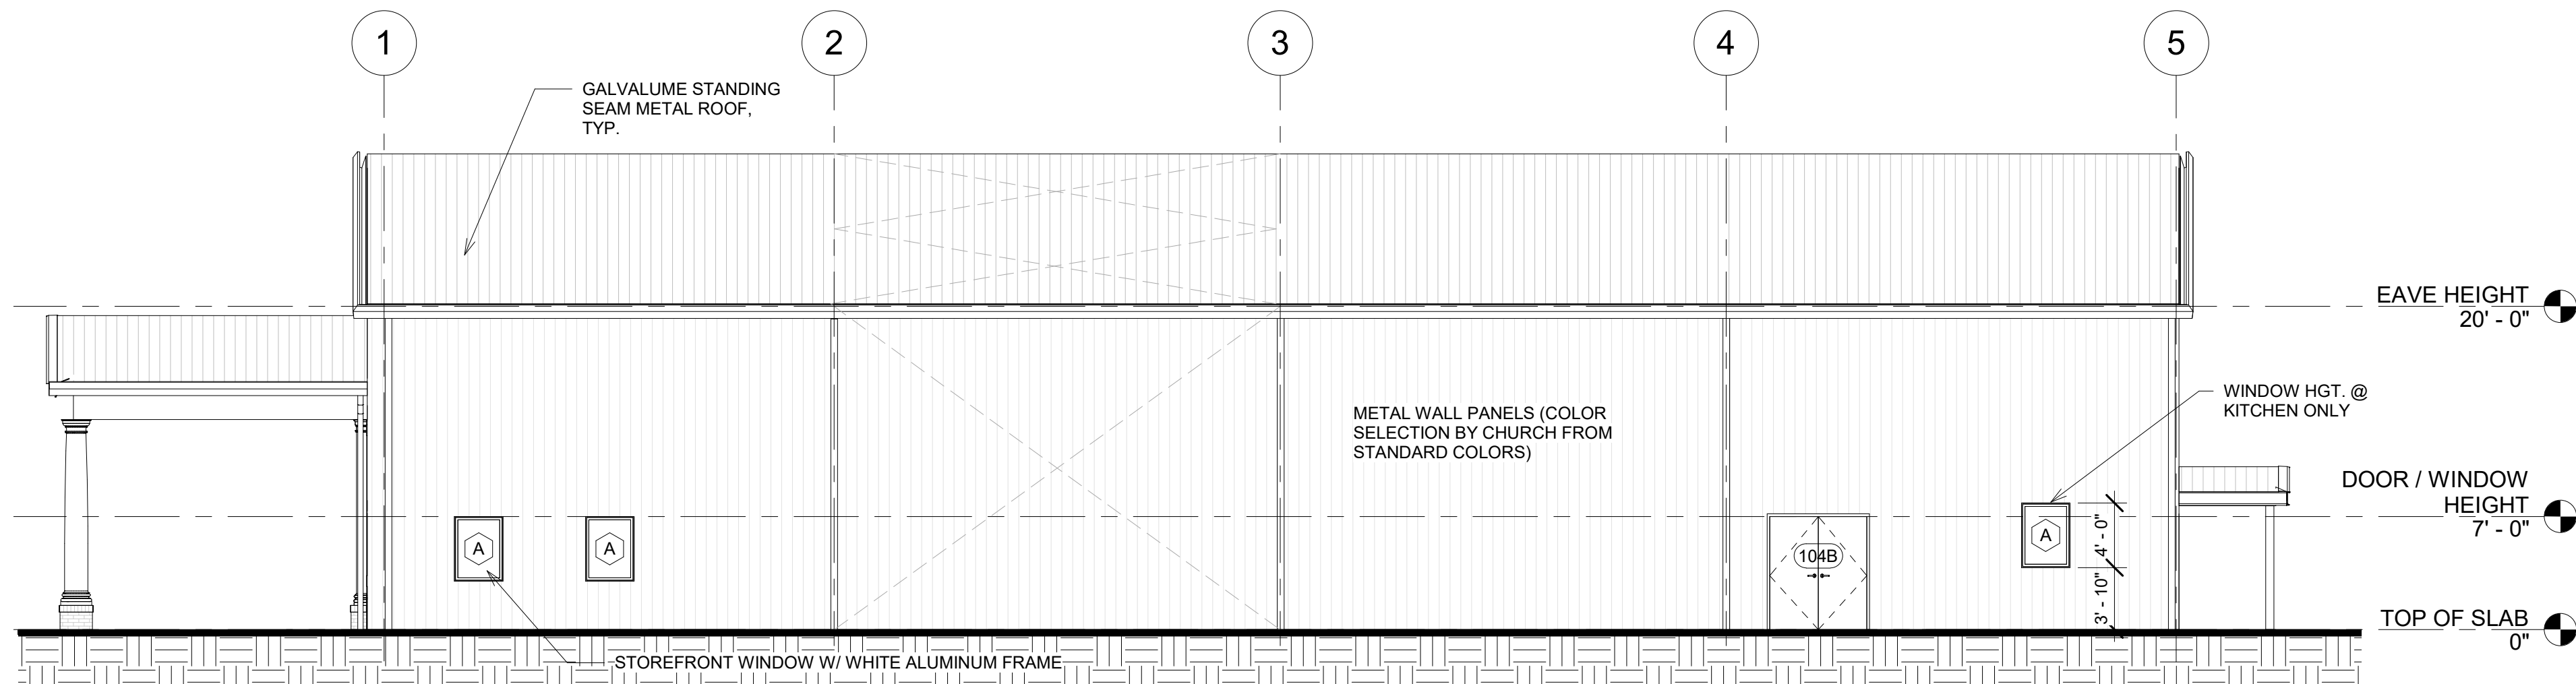

4 South  
1/8" = 1'-0"

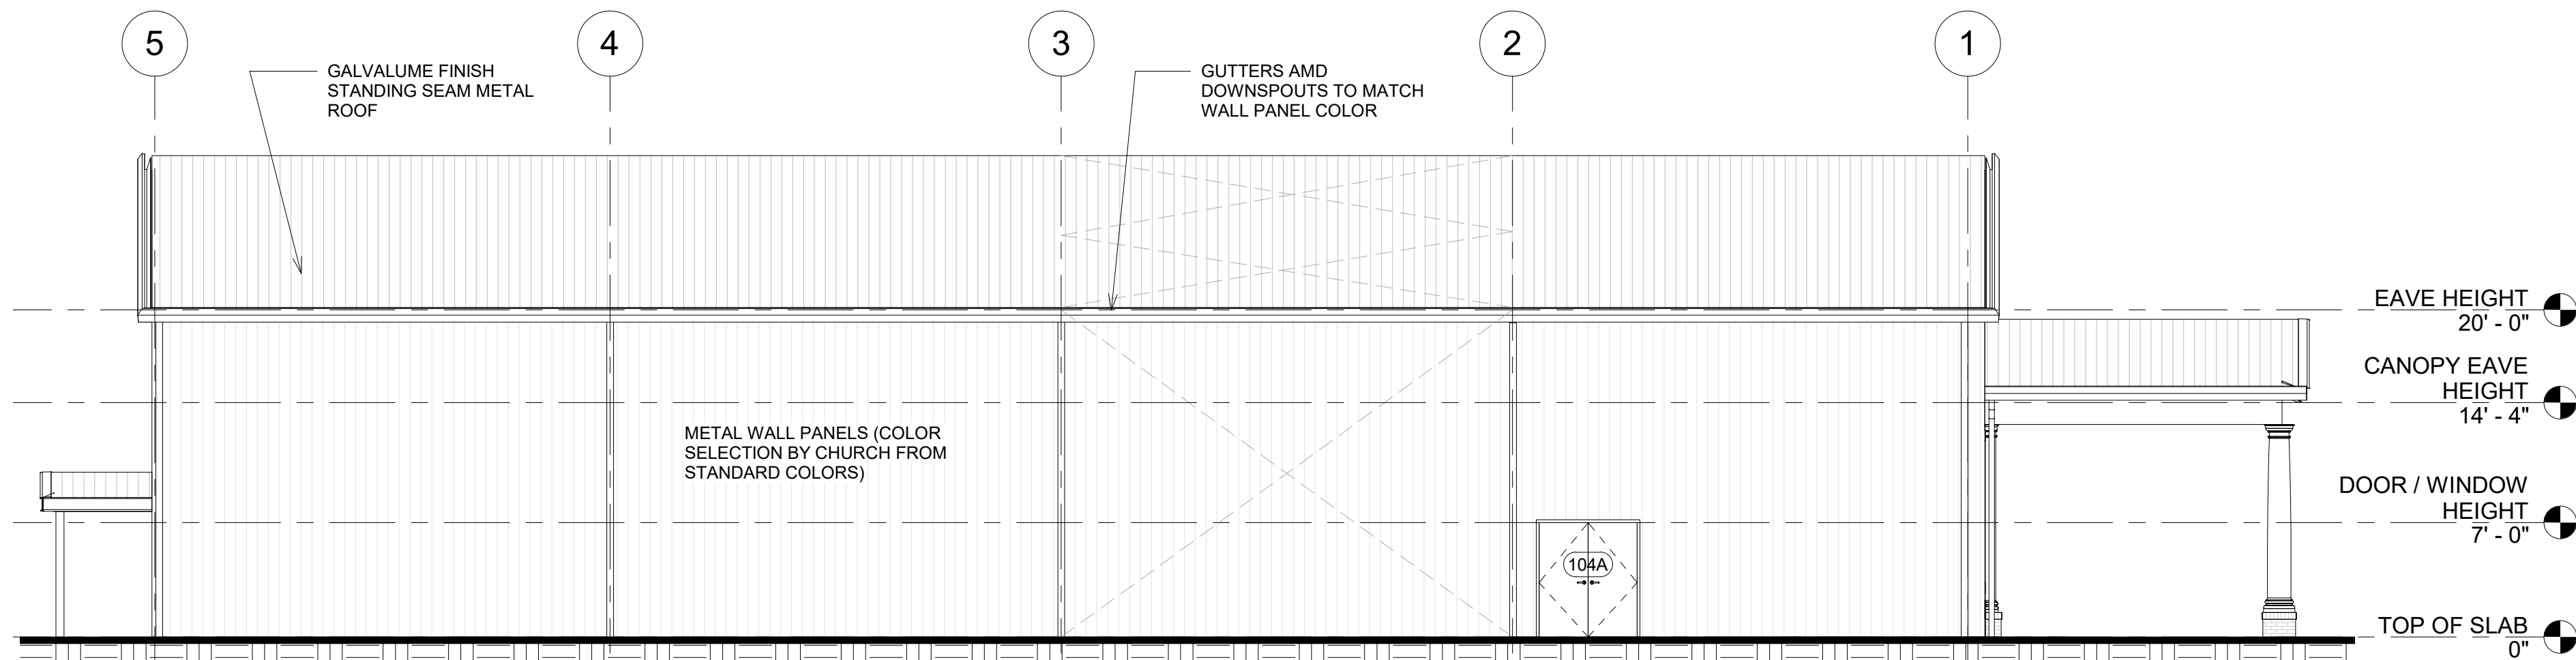

3 North  
1/8" = 1'-0"

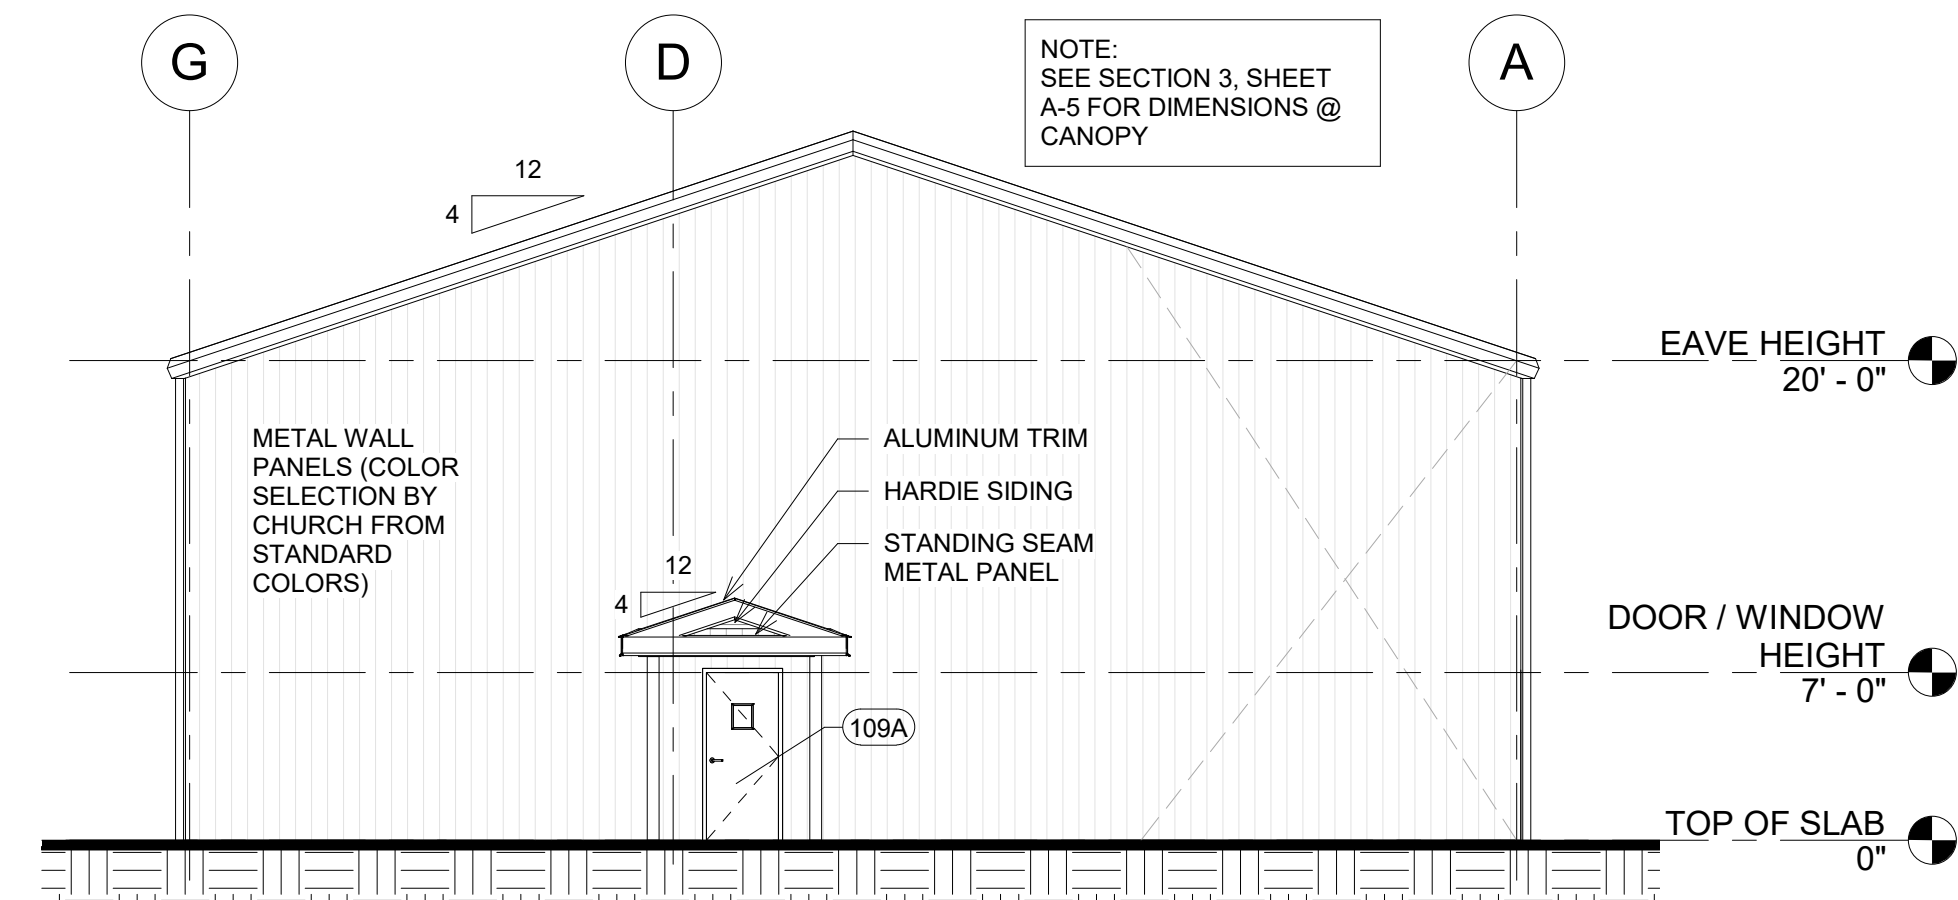

2 East  
1/8" = 1'-0"

