




NOTE:
REFER TO STRUCTURAL PEMB
DRAWINGS FOR GIRTS HEIGHTS
@ DIFFERENT WALLS

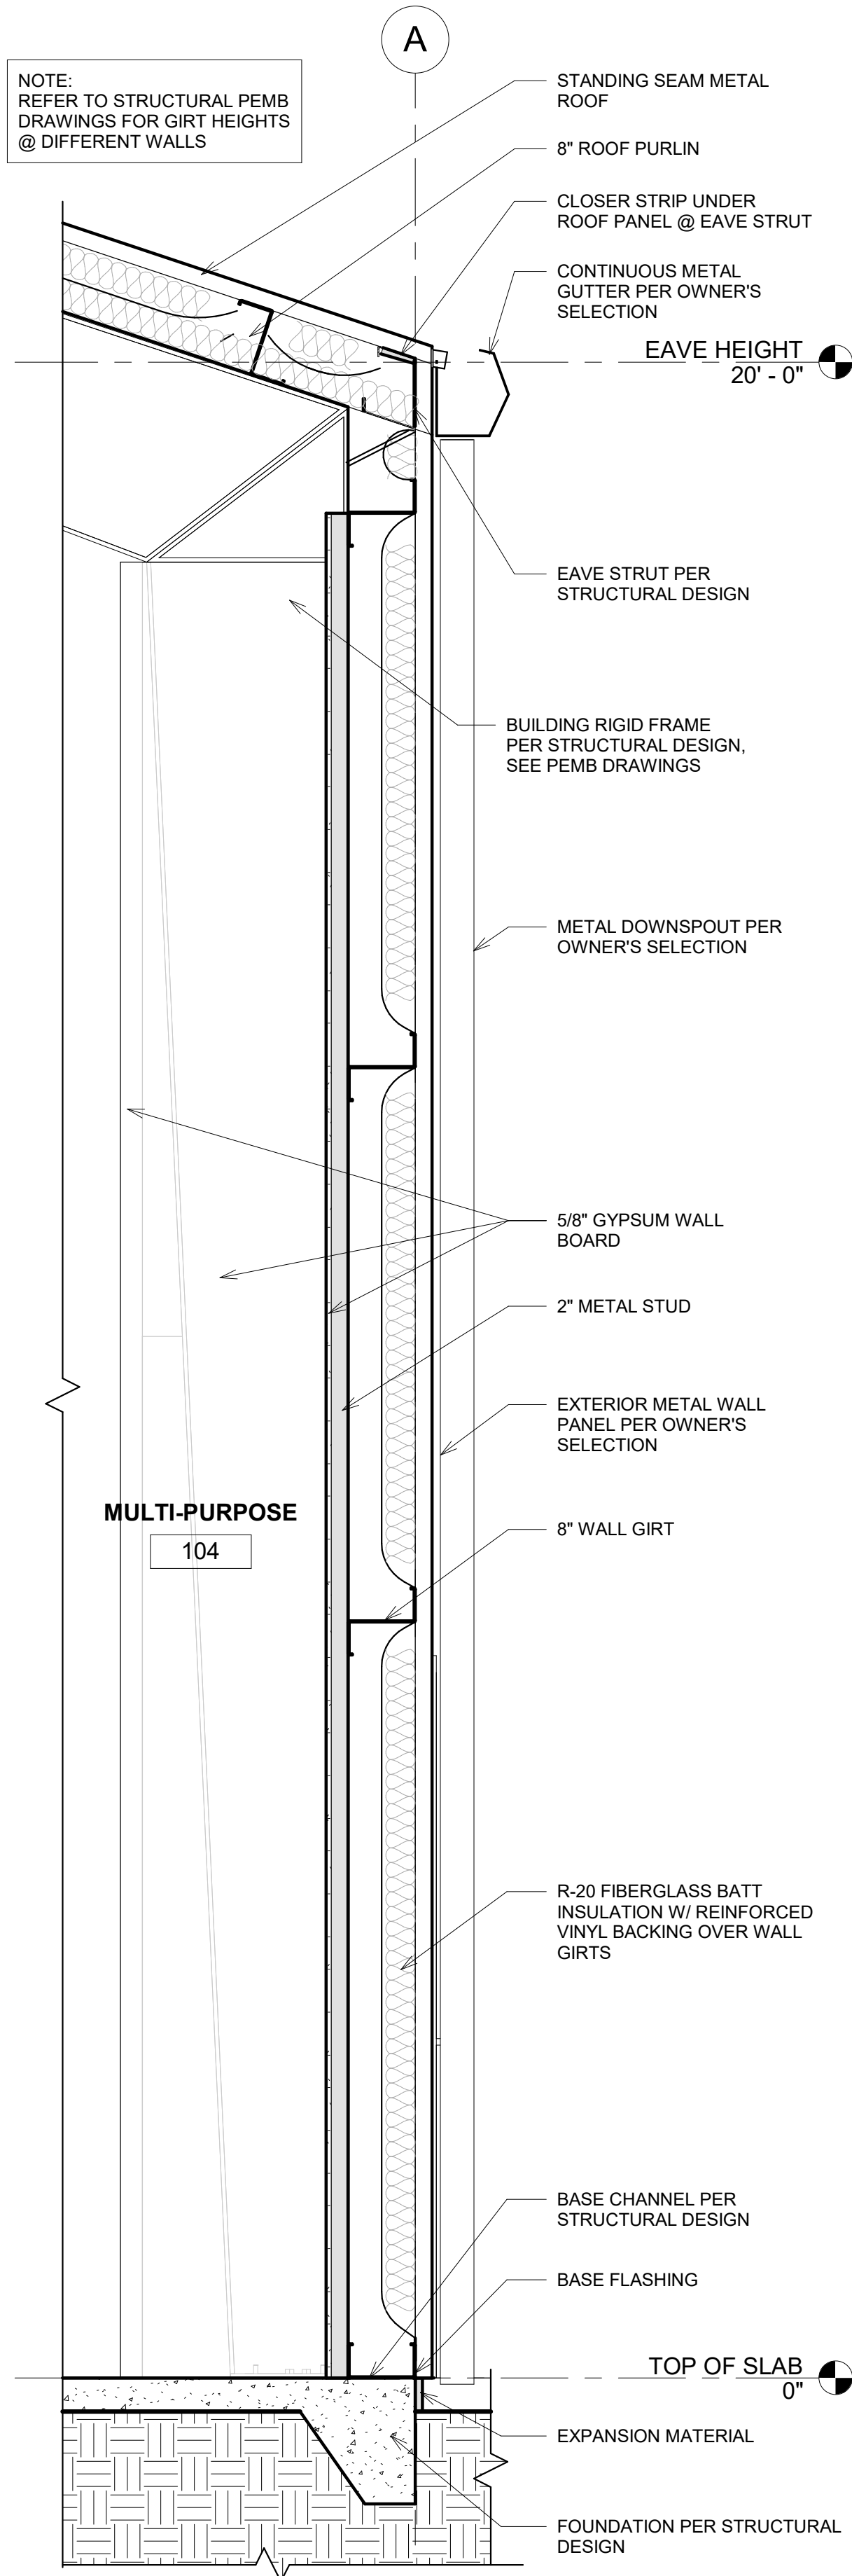

2 TYPICAL ENLARGED WALL SECTION @
GRID LINE A
3/4" = 1'-0"

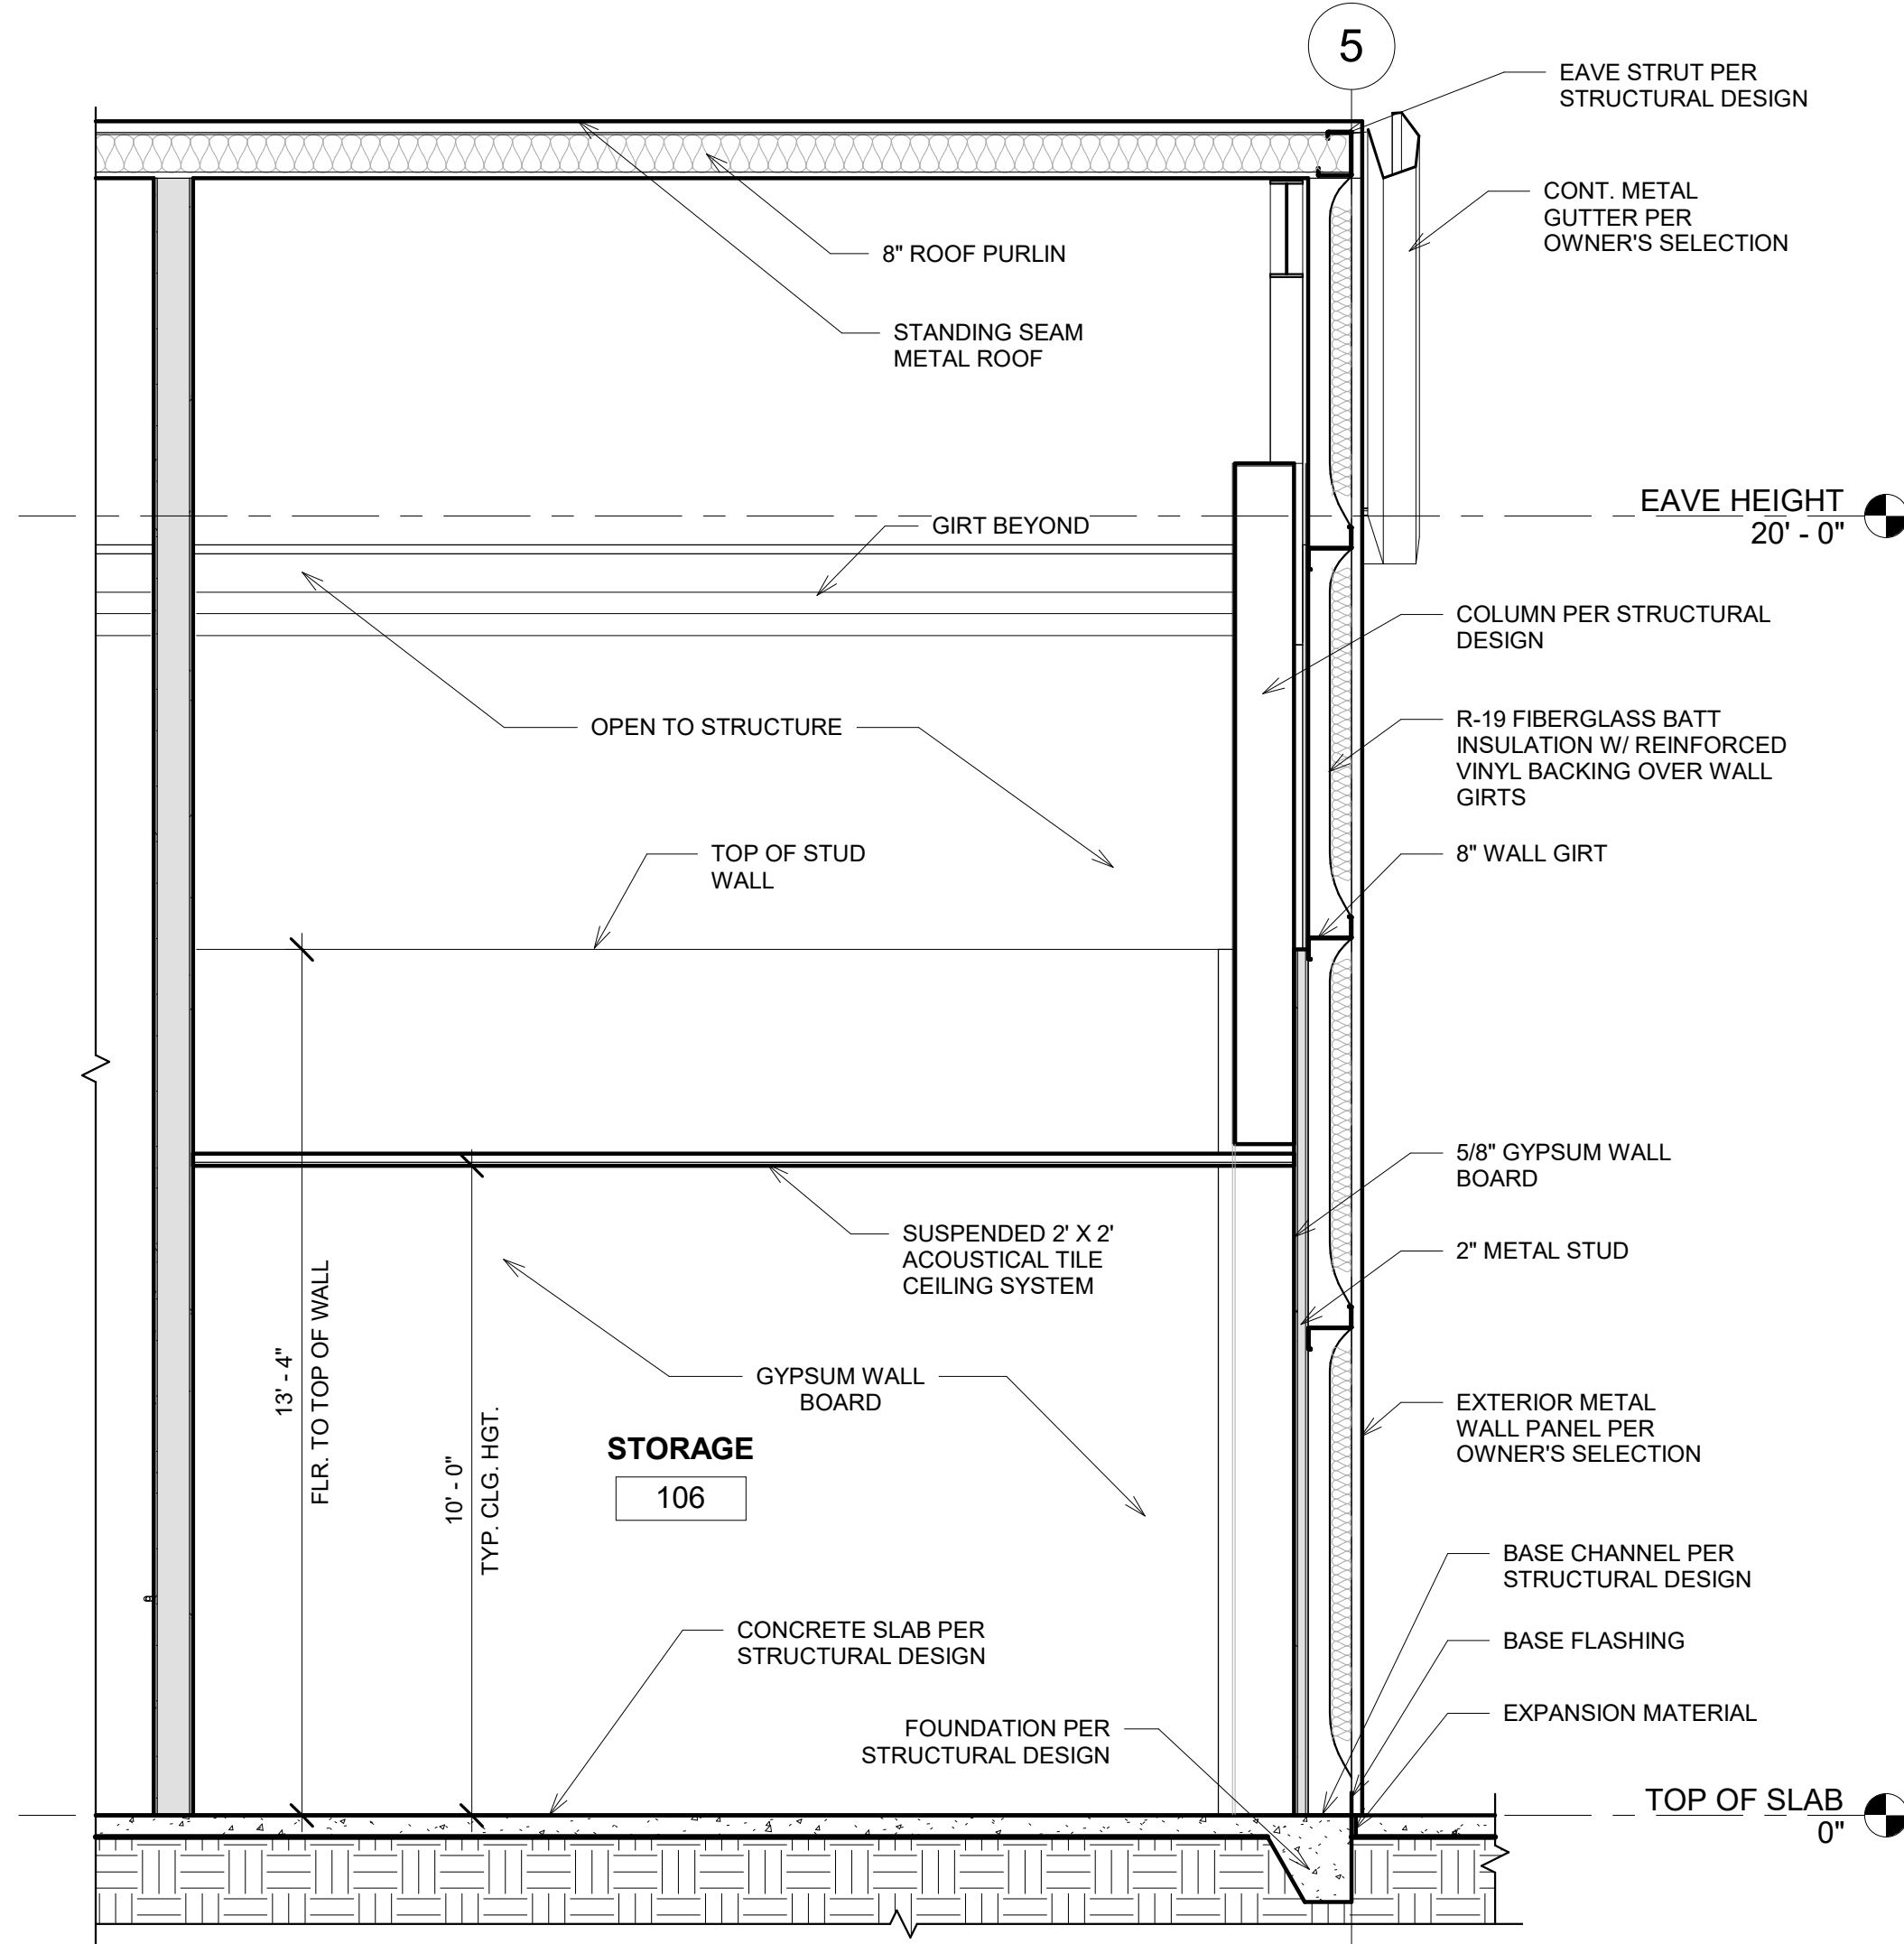

3 TYPICAL SECTION @ GRID LINE 5
3/8" = 1'-0"

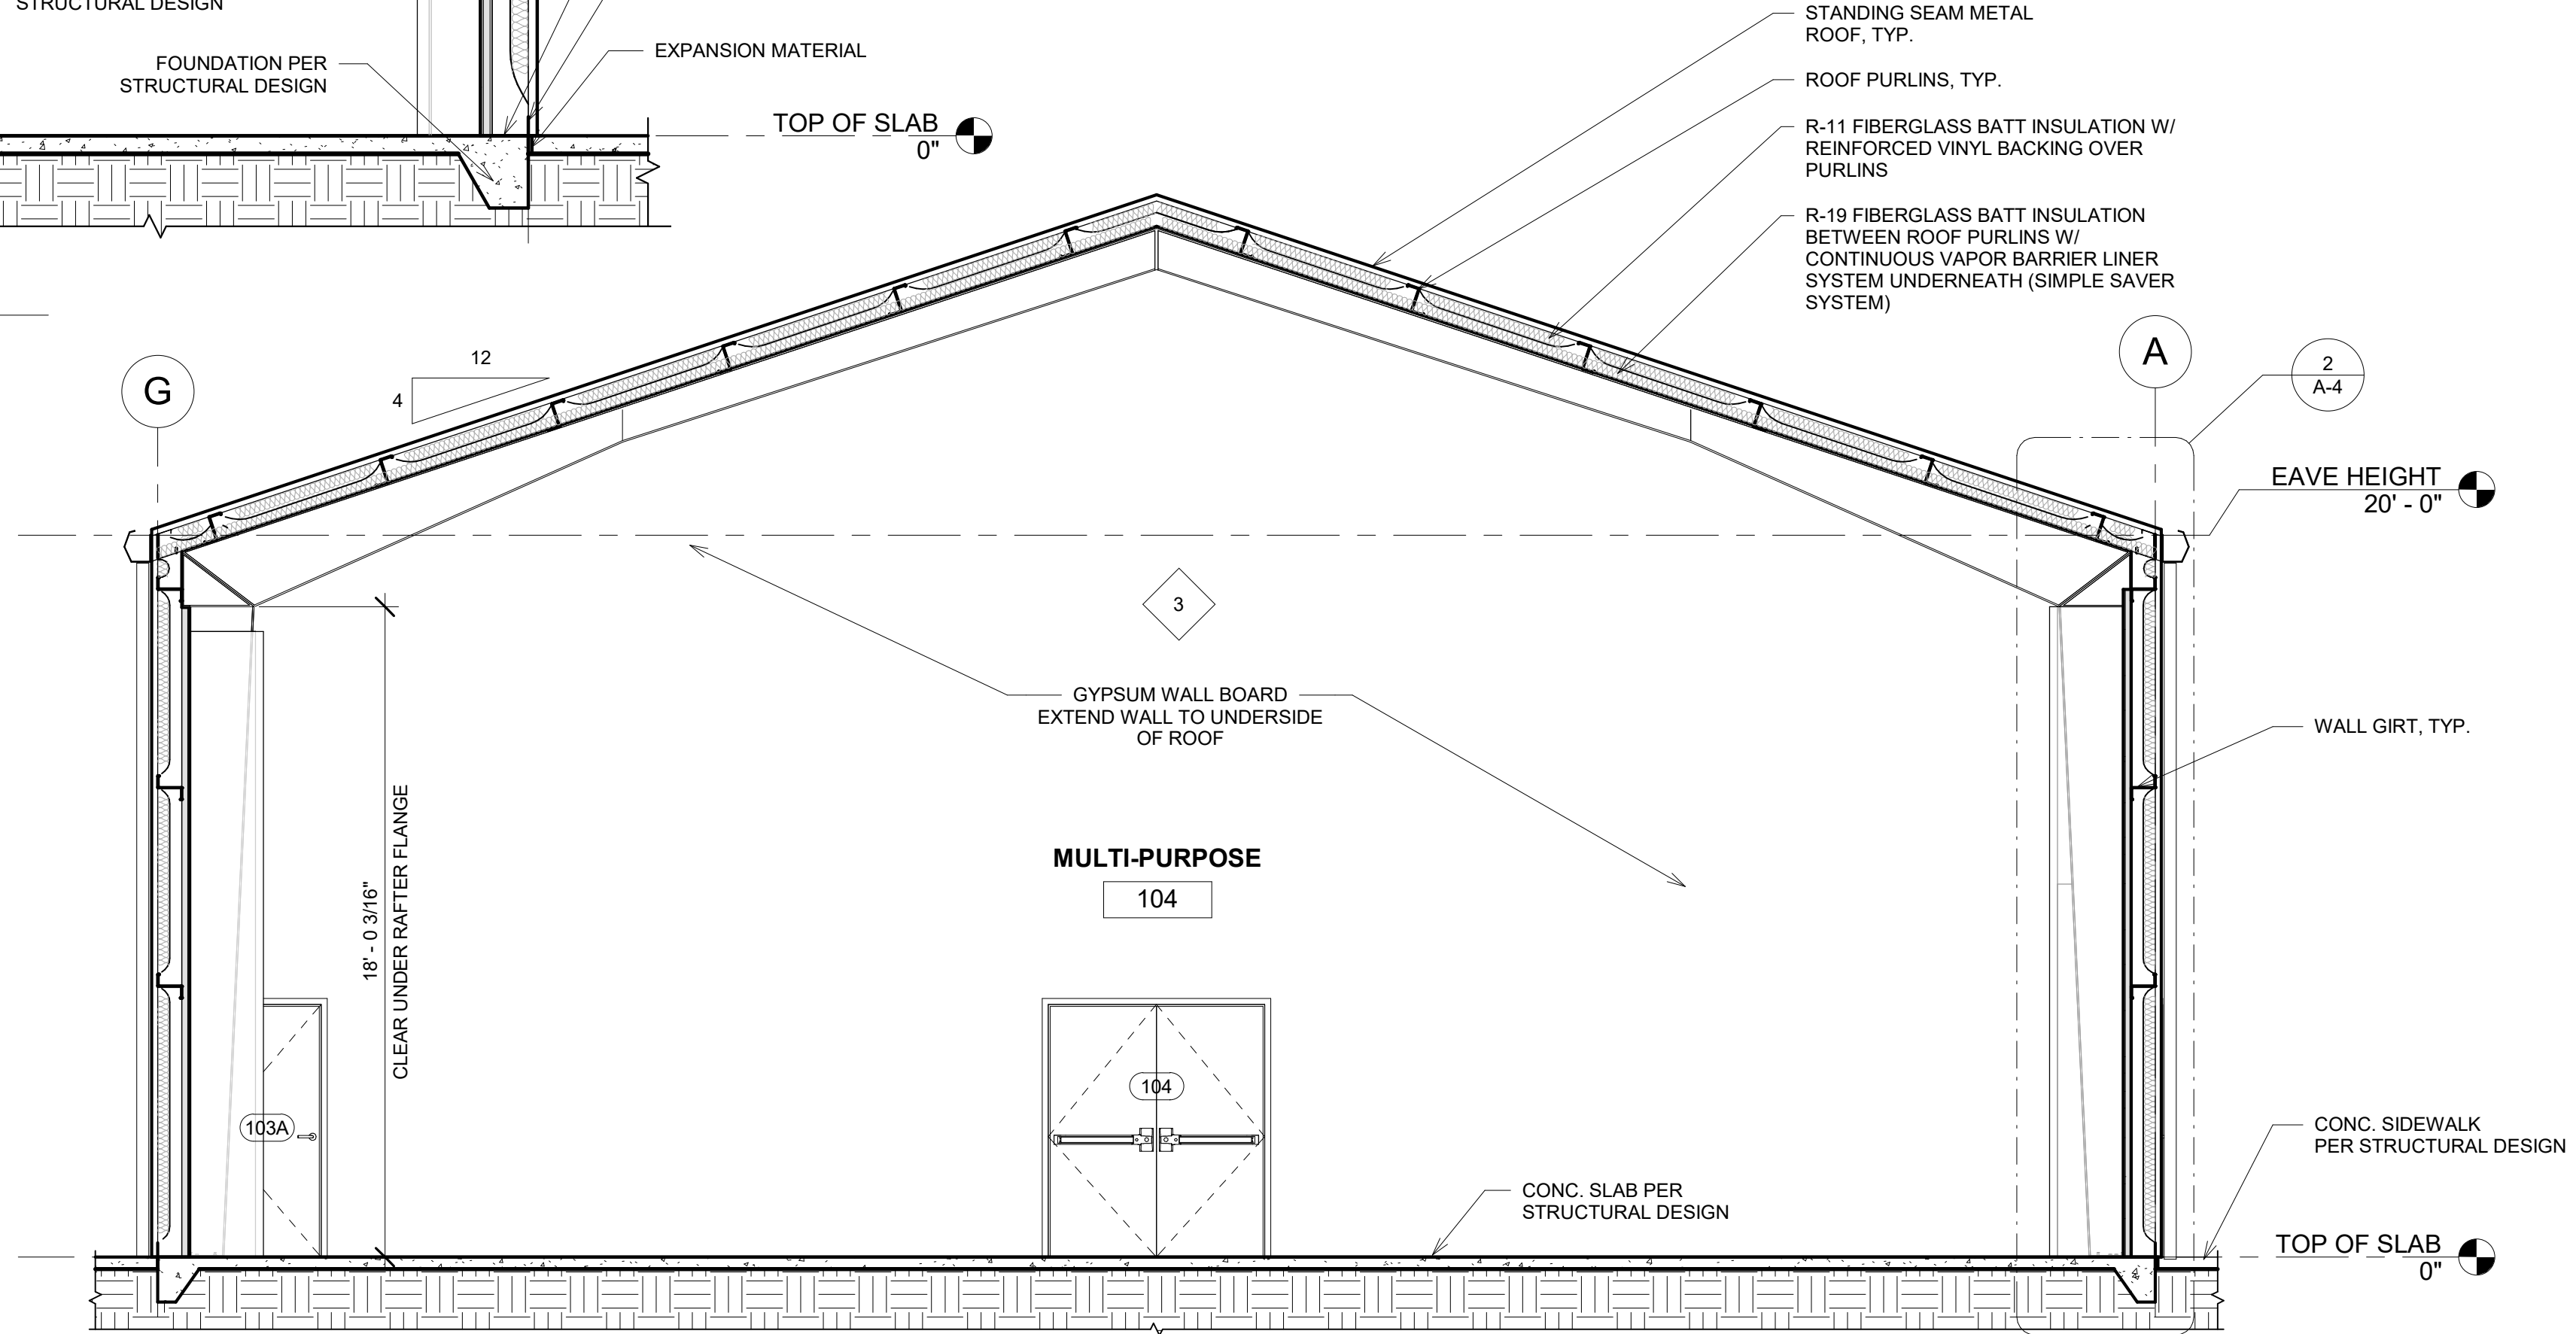

1 CROSS SECTION @ GRID LINE 2
1/4" = 1'-0"

REVISIONS	

NEILL'S CREEK BAPTIST CHURCH
FELLOWSHIP HALL
ANGIER, NORTH CAROLINA


919-550-7717
TONY@TONYJOHNSONARCHITECT.COM
104 N. LOMBARD ST.
CLAYTON, NC 27520
TONYJOHNSONARCHITECT.COM



DATE 02-06-2020

SHEET

A-4

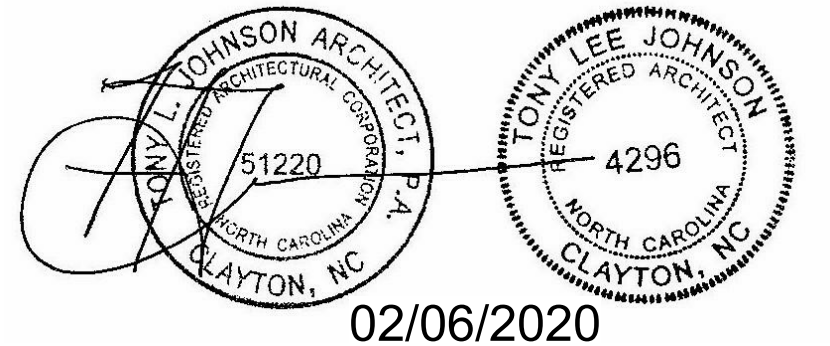

02/06/2020