



FINISH SCHEDULE							
#	ROOM NAME	FLOOR FINISH	BASE FINISH	WALL FINISH	CEILING FINISH	CEILING HEIGHT	COMMENTS
100	LOBBY	SEALED CONCRETE	4" VINYL COVE	PAINTED GYPSUM BOARD	2'X2' ACOUSTICAL TILE	10' - 0"	
101	WOMEN'S TOILET	SEALED CONCRETE	4" VINYL COVE	EPOXY PAINTED GYPSUM BOARD	2'X2' ACOUSTICAL TILE	10' - 0"	
102	MEN'S TOILET	SEALED CONCRETE	4" VINYL COVE	EPOXY PAINTED GYPSUM BOARD	2'X2' ACOUSTICAL TILE	N/A	
103	CONFERENCE	SEALED CONCRETE	4" VINYL COVE	PAINTED GYPSUM BOARD	2'X2' ACOUSTICAL TILE	10' - 0"	
104	MULTI-PURPOSE	SEALED CONCRETE	4" VINYL COVE	PAINTED GYPSUM BOARD	OPEN TO STRUCTURE ABOVE	N/A	
106	STORAGE	SEALED CONCRETE	4" VINYL COVE	PAINTED GYPSUM BOARD	2'X2' ACOUSTICAL TILE	10' - 0"	
107	FAMILY RR	SEALED CONCRETE	4" VINYL COVE	EPOXY PAINTED GYPSUM BOARD	2'X2' ACOUSTICAL TILE	10' - 0"	
108	PANTRY	SEALED CONCRETE	4" VINYL COVE	PAINTED GYPSUM BOARD	2'X2' ACOUSTICAL TILE	10' - 0"	
109	KITCHEN	SEALED CONCRETE	4" VINYL COVE	PAINTED GYPSUM BOARD	2'X2' ACOUSTICAL TILE	10' - 0"	

DOOR SCHEDULE										
MARK	DOOR		ELEVATION	DOOR			CLOSER	HARDWARE	COMMENTS	
	W	H		MATERIAL	FINISH	FRAME				FRAME FINISH
100	6' - 0"	7' - 0"	A	INSULATED GLASS	WHITE ALUMINUM	ALUMINUM	WHITE ALUMINUM	YES	PANIC HARDWARE	1" INSULATED TEMPERED GLASS, TINTED
101	3' - 0"	7' - 0"	G	WOOD FLUSH	PAINTED BIRCH	METAL	PAINTED	YES	PUSH PULL	
102	3' - 0"	7' - 0"	G	WOOD FLUSH	PAINTED BIRCH	METAL	PAINTED	YES	PUSH PULL	
103	3' - 0"	7' - 0"	B	WOOD FLUSH	PAINTED BIRCH	METAL	PAINTED	NO	LEVER HANDLE	
103A	3' - 0"	7' - 0"	B	WOOD FLUSH	PAINTED BIRCH	METAL	PAINTED	NO	LEVER HANDLE	
104	6' - 0"	7' - 0"	C	WOOD FLUSH	PAINTED BIRCH	METAL	PAINTED	YES	LEVER HANDLE	
104A	6' - 0"	7' - 0"	D	HOLLOW METAL	PAINTED	METAL	PAINTED	YES	PANIC HARDWARE	EGRESS EXIT
104B	6' - 0"	7' - 0"	D	HOLLOW METAL	PAINTED	METAL	PAINTED	YES	PANIC HARDWARE	EGRESS EXIT
106	6' - 0"	7' - 0"	C	WOOD FLUSH	PAINTED BIRCH	METAL	PAINTED	NO	LEVER HANDLE	
107	3' - 0"	7' - 0"	B	WOOD FLUSH	PAINTED BIRCH	METAL	PAINTED	NO	LEVER HANDLE	
108	3' - 0"	7' - 0"	B	WOOD FLUSH	PAINTED BIRCH	METAL	PAINTED	NO	LEVER HANDLE	
109	3' - 0"	7' - 0"	B	WOOD FLUSH	PAINTED BIRCH	METAL	PAINTED	NO	LEVER HANDLE	
109A	3' - 0"	7' - 0"	E	HOLLOW METAL W/ LITE	PAINTED	METAL	PAINTED	YES	LEVER HANDLE	
109B	10' - 0"	5' - 2"	F	METAL	PAINTED	METAL	PAINTED	NO	-	OVERHEAD ROLLING SHUTTER DOOR

WINDOW SCHEDULE				
MARK	WIDTH	HEIGHT	OPERATION	NOTES
A	3' - 0"	4' - 0"	FIXED UNIT	STEEL FRAME
A	3' - 0"	4' - 0"	FIXED UNIT	STEEL FRAME
A	3' - 0"	4' - 0"	FIXED UNIT	STEEL FRAME

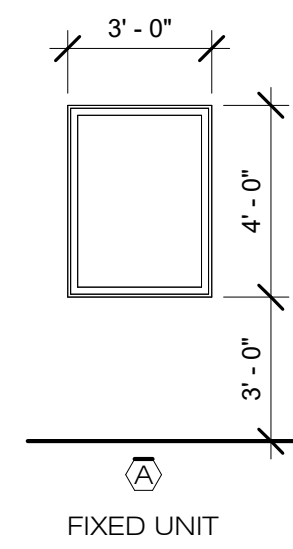


WINDOW ELEVATIONS  
1/4" = 1'-0"

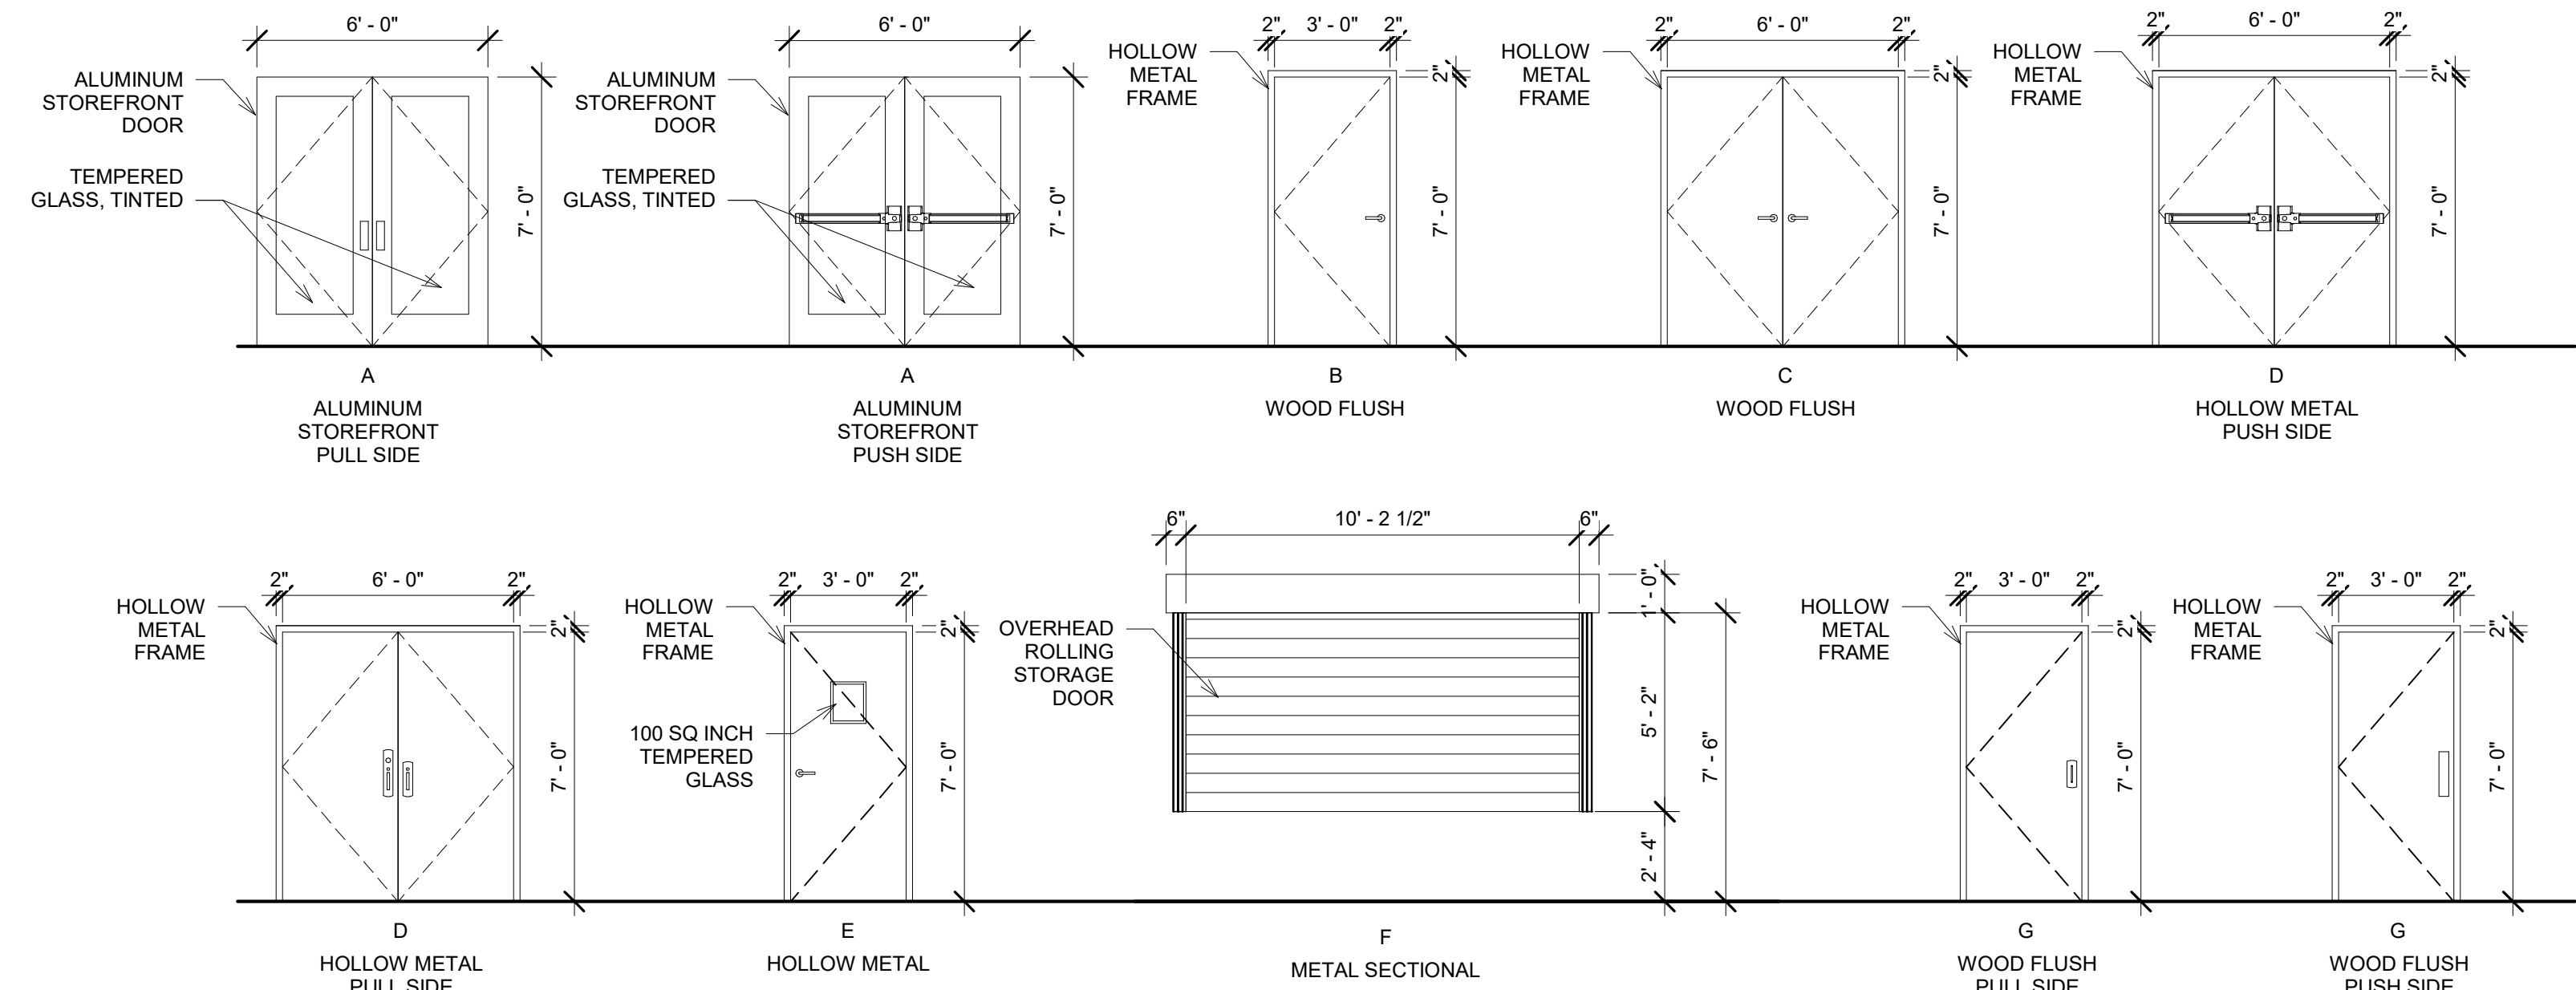

DOOR ELEVATIONS  
1/4" = 1'-0"

WALL TYPES		
SYMBOL	TAG	DESCRIPTION
	1	EXTERIOR - BRICK VENEER, 2" AIR SPACE, BUILDING WRAP, 1/2" DENSE GLASS BOARD, 6" METAL STUD (SEE STRUCTURAL FOR GAUGE), R-19 BATT INSULATION, 5/8" GYPSUM WALL BOARD, RUN GYPSUM WALLBOARD TO STRUCTURE ABOVE
	2	INTERIOR - 3-5/8" METAL STUD, 5/8" GYPSUM WALL BOARD BOTH SIDES, SOUND BATT INSULATION, 10'-2" HGT. U.N.O.
	3	INTERIOR - 6" 20 GAUGE METAL STUD, 5/8" GYPSUM WALL BOARD BOTH SIDES, SOUND BATT INSULATION, 10'-2" HGT. U.N.O. AT MULTI-PURPOSE ROOM
	4	INTERIOR - 2" METAL STUD, 5/8" GYPSUM WALL BOARD, HEIGHT VARIES
	5	EXTERIOR - METAL WALL PANEL, WALL GIRT, R-19 INSULATION OVER WALL GIRT, 2" METAL STUD, 5/8" GYP WALL BOARD, 10'-2" HGT U.N.O. AT MULTI-PURPOSE ROOM

KITCHEN EQUIPMENT SCHEDULE				
MARK	COUNT	DESCRIPTION	FURNISHED BY	INSTALLED BY
K-1	1	DISHWASHER	OWNER	CONTRACTOR
K-2	1	ELECTRIC COOKTOP	OWNER	CONTRACTOR
K-3	1	MICROWAVE / EXHAUST FAN	OWNER	CONTRACTOR
K-4	1	WALL OVEN	OWNER	CONTRACTOR
K-5	1	DOUBLE WALL OVEN	OWNER	CONTRACTOR
K-6	1	WARMING DRAWER	OWNER	CONTRACTOR
K-7	1	REFRIGERATOR	OWNER	CONTRACTOR
K-8	1	2 DOOR UNDER COUNTER FREEZERS	OWNER	CONTRACTOR
K-9	1	EXISTING / ICE MAKER - RELOCATED	OWNER	CONTRACTOR

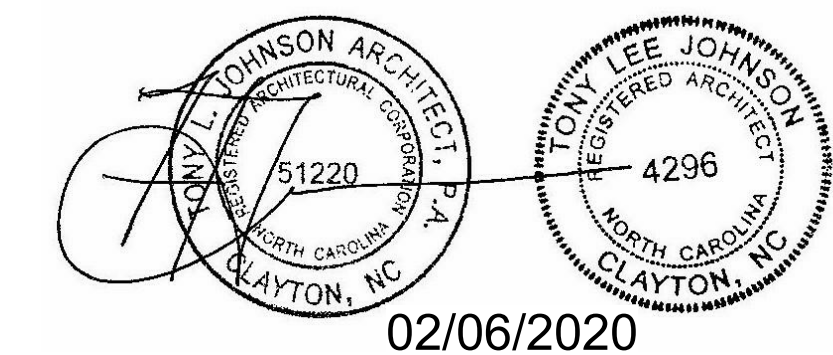

REVISIONS	

NEILL'S CREEK BAPTIST CHURCH  
FELLOWSHIP HALL  
ANGIER, NORTH CAROLINA

919-550-7717  
TONY@TONYJOHNSONARCHITECT.COM  
104 N. LOMBARD ST.  
CLAYTON, NC 27520  
TONYJOHNSONARCHITECT.COM



DATE 02-06-2020

SHEET

A-6