

Harnett County Department of Public Health

PERMIT # BCOM 2007-0008

Operation Permit

New Installation Septic Tank Nitrification Line Repair Expansion

PROPERTY LOCATION: ituy 42 220 Progress Dr
 SUBDIVISION _____ LOT # _____

Name: (owner) THE SPANNING GROUP

System Installer: ADCOCK Excavation

Basement with plumbing: Garage Number of Bedrooms —


Type of Water Supply: Community Public Well Distance from well _____ feet

System Type: 25% RADIUM EB EZ Lay Types V and VI Systems expire in 5 years.

(In accordance with Table V a)

Owner must contact Health Department 6 months prior to expiration for permit renewal.

This system has been installed in compliance with applicable North Carolina General Statutes, Rules for Sewage Treatment and Disposal, and all conditions of the Improvement Permit and Construction Authorization.

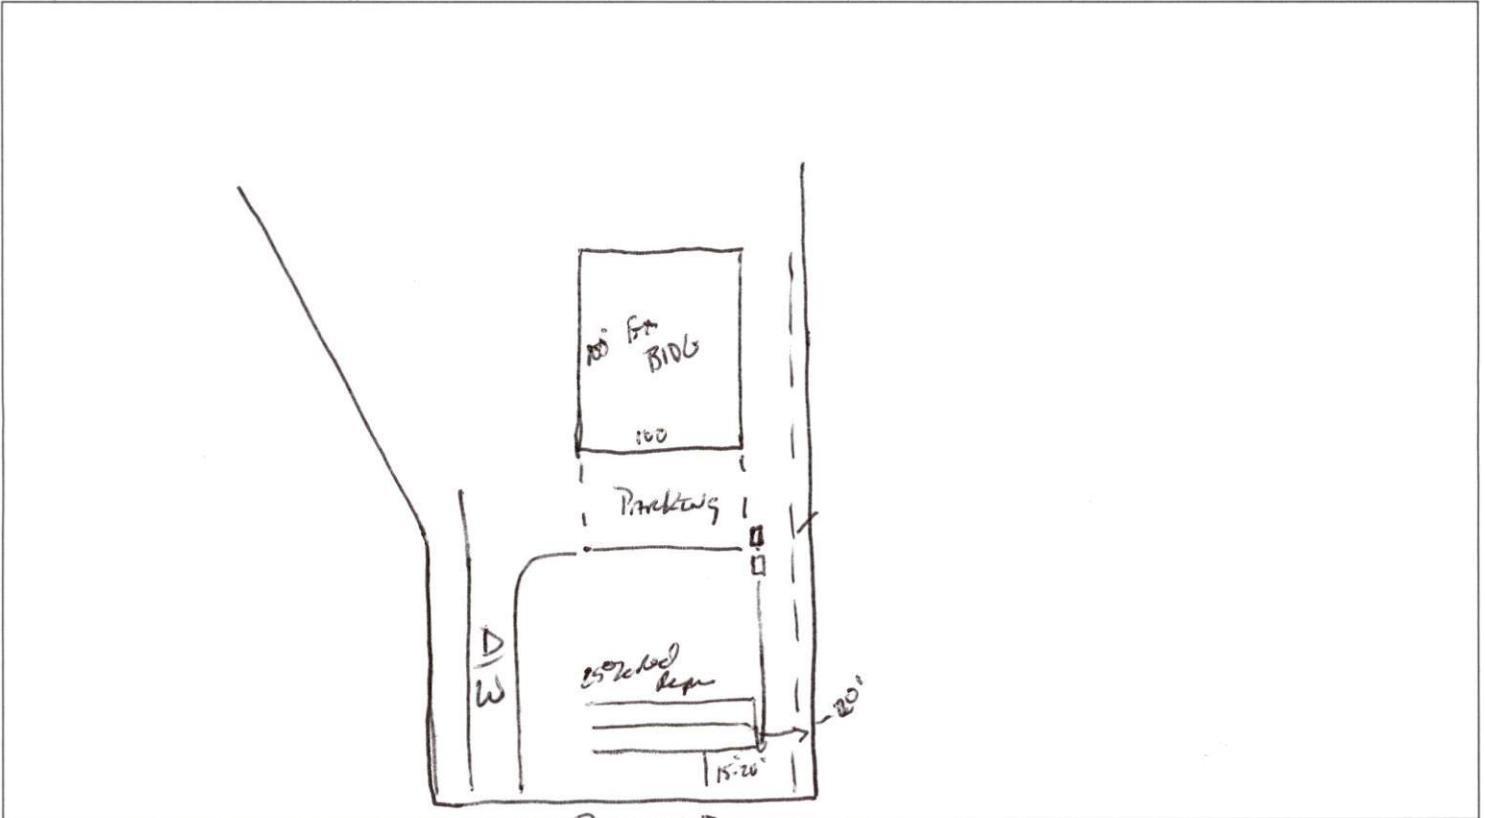

PERMIT CONDITIONS:

- I. Performance: System shall perform in accordance with Rule .1961.
- II. Monitoring: As required by Rule .1961.
- III. Maintenance: As required by Rule .1961. Other: _____
 Subsurface system operator required? Yes No
 If yes, see attached sheet for additional operation conditions, maintenance and reporting.

IV. Operation: _____

V. Other: _____

_____ D-Box _____ Pump _____ Alarm _____ H2O Line _____ PWR Line

Following are the specifications for the sewage disposal system on the above captioned property.

Type of system: Conventional Other 1500 GALLON EB EZ Lay Septic Tank: 1000 gallons Pump Tank: 1000 gallons
 Subsurface No. of _____ exact length _____ width of _____ depth of _____
 Drainage Field ditches 3 of each ditch 50 feet ditches 3 feet ditches 30-718 inches
 French Drain Required: _____ Linear feet

Authorized State Agent James E. Mendenhall AD 2305 Date 8-6-21