


Highland Grove
4-Bedroom Septic Proposal
Lot #2

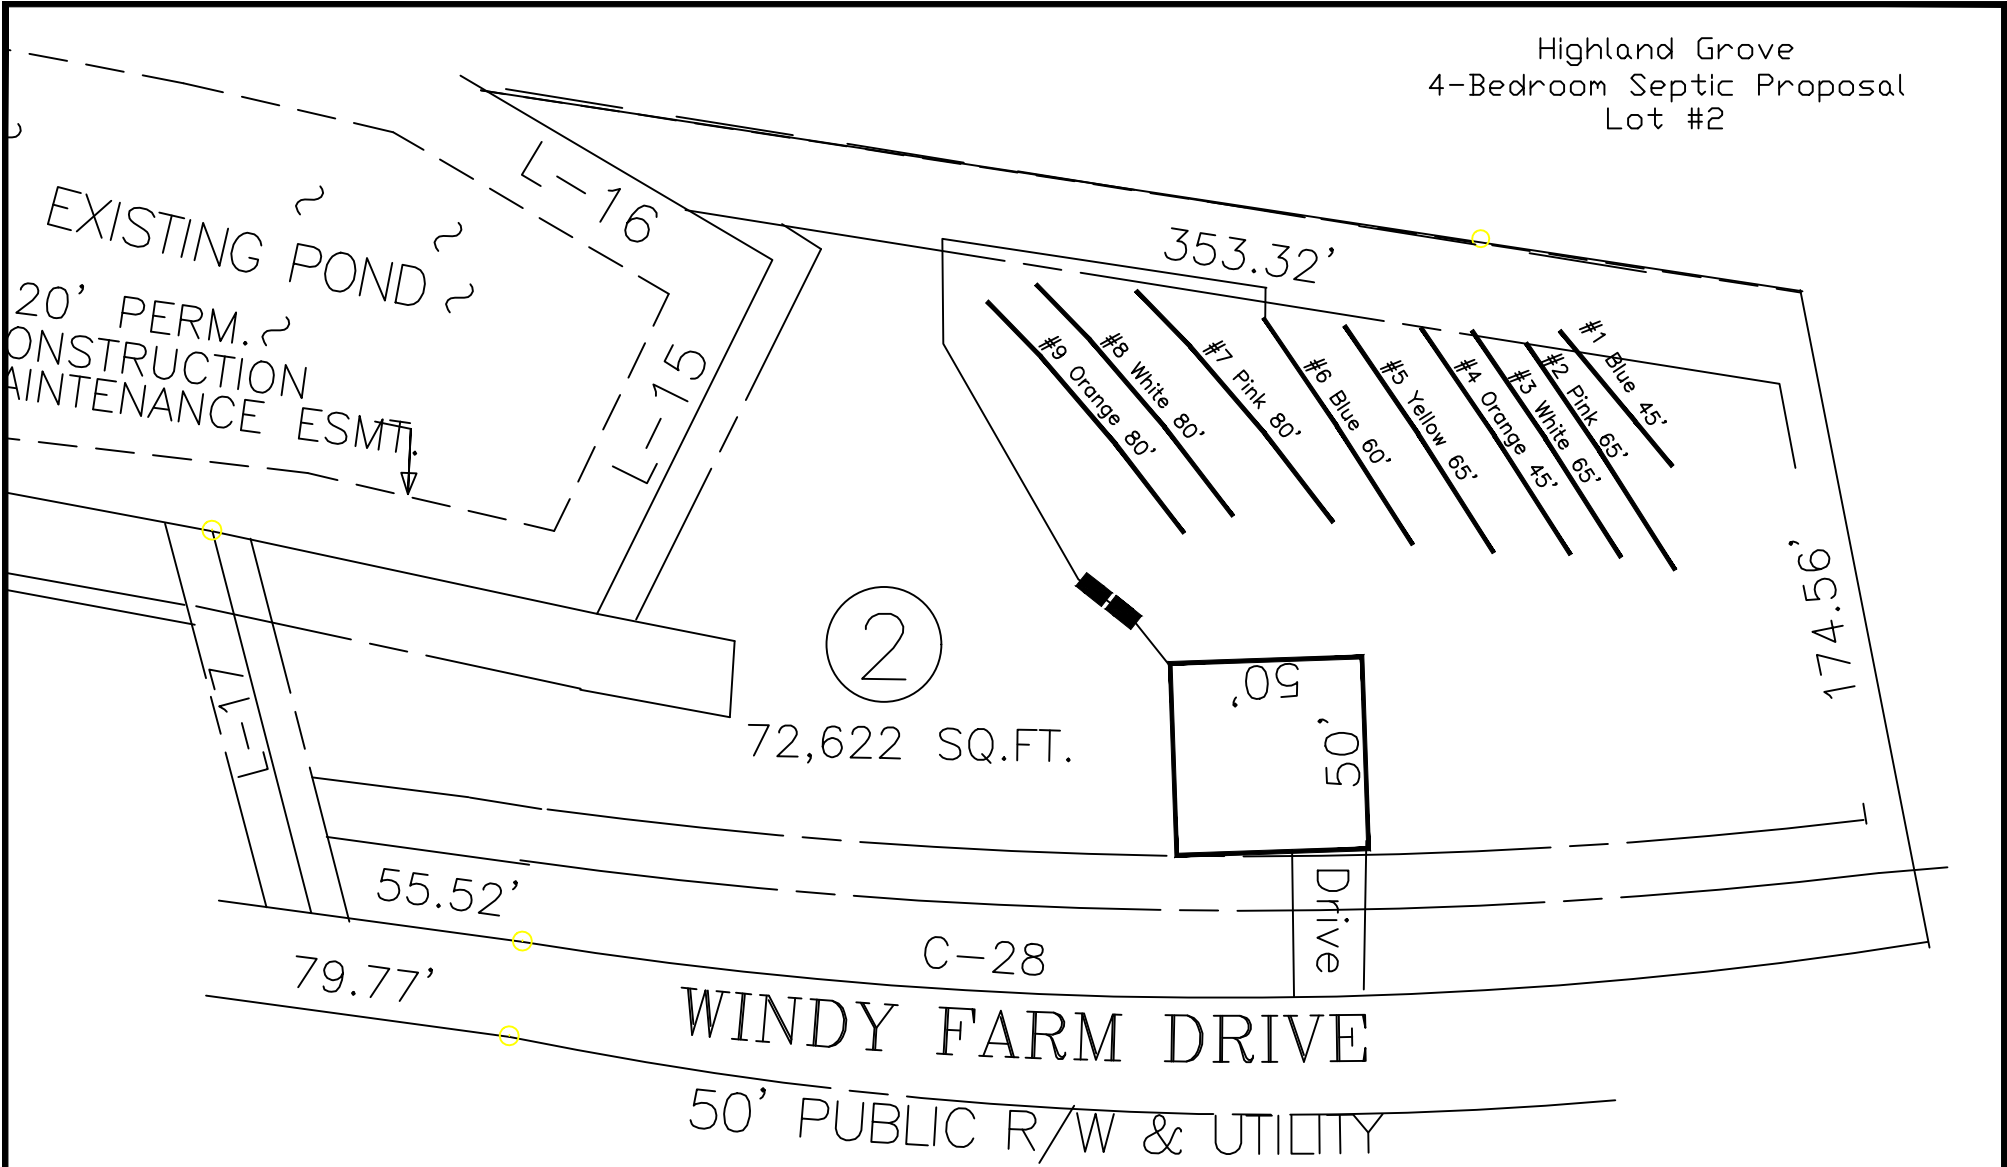

System: Pump to serial dist.
Lines: 6-9 (300')
0.4 LTAR
24" Trench Bottom
Accepted Status System

System: Pump to serial dist.
Lines: 1-5 (300')
0.4 LTAR
24" Trench Bottom
Accepted Status System

This drawing represents a preliminary septic plan made prior to final construction activities. A revised plan may need to be reworked at time of permitting.

GRAPHIC SCALE
1" = 50'



Adams
Soil Consulting
919-414-6761
Job #561