
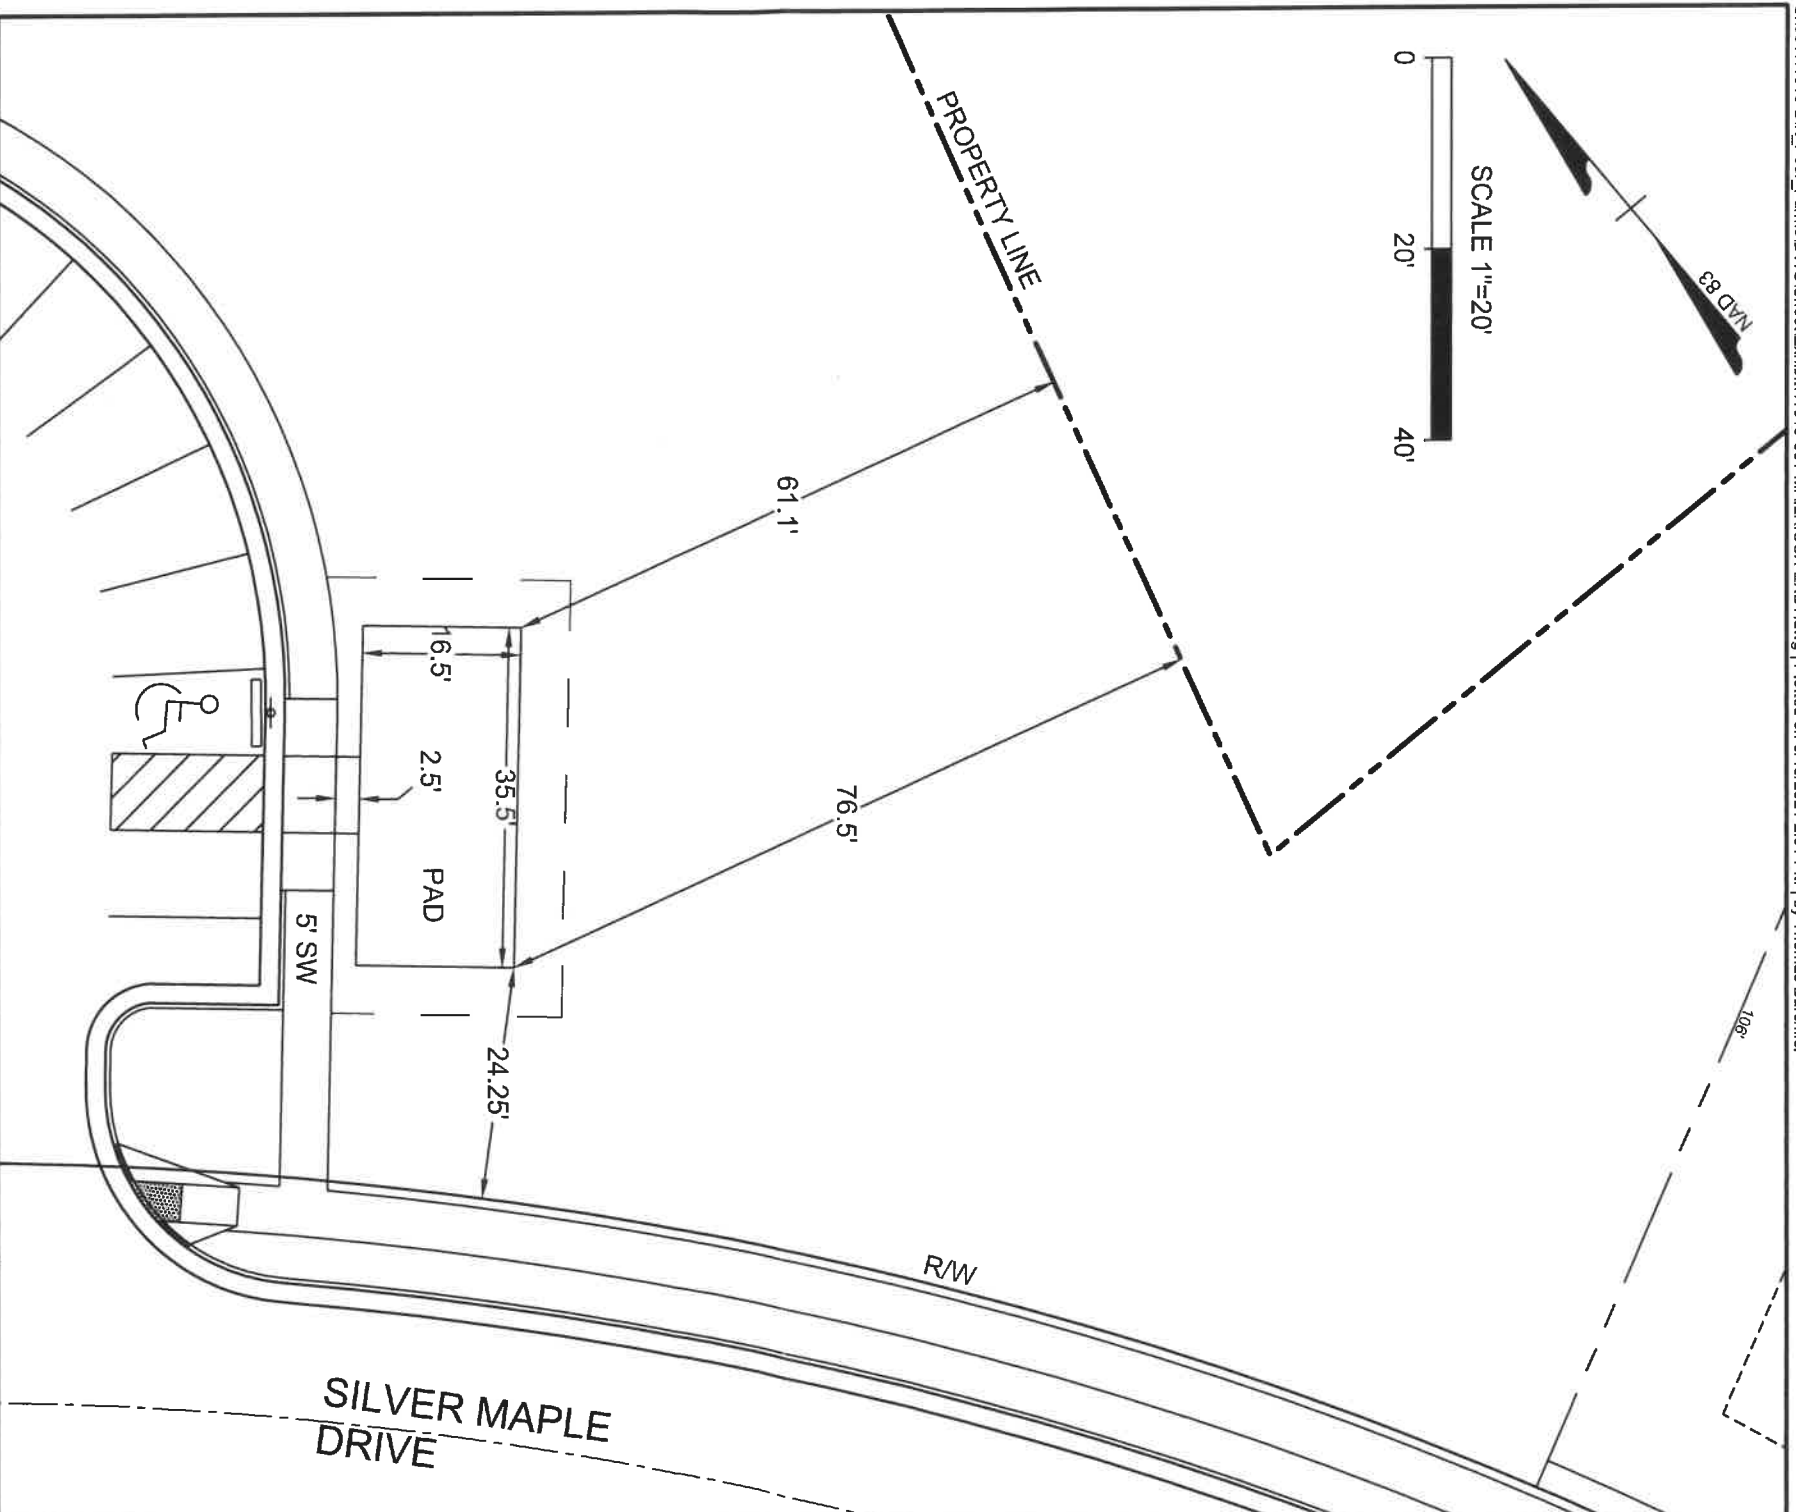


S:\314\141015-Dtl\_Poor\_Farms\DWG\Sheet\Exhibit\41015-331-MALLKIOSK-EXBT.dwg | Plotted on 9/13/2021 2:51 PM | by Thomas Burchfiel

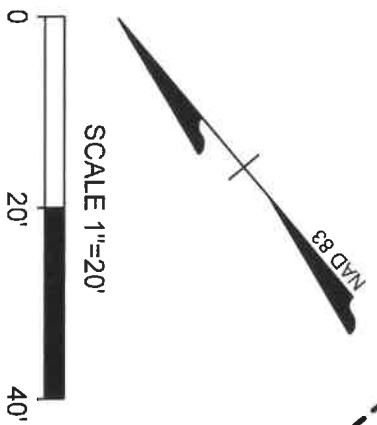

# TIMMONS GROUP

SHEET NO. <b>41015</b>		JOB NO.		SCALE <b>1" = 20'</b>		DATE	
EXBT				D. HOWELL			
WOODGROVE HARRITT COUNTY, NORTH CAROLINA				CHECKED BY		YOUR VISION ACHIEVED THROUGH OURS.	
MAIL KIOSK PLAN				DESIGNED BY		THIS DRAWING PREPARED AT THE	
				T. BURCHFIEL		1001 Leaders Parkway, Suite 200   Raleigh, NC 27615	
				DRAWN BY		TEL 604.200.6500 FAX 604.562.1016 www.timmons.com	
				9/13/2021		REVISION DESCRIPTION	

These plans and associated documents are the exclusive property of TIMMONS GROUP and may not be reproduced in whole or in part and shall not be used for any purpose whatsoever, including, but not limited to construction, bidding, and/or construction staking without the express written consent of TIMMONS GROUP.