




OUTSIDE WALL DETAILS

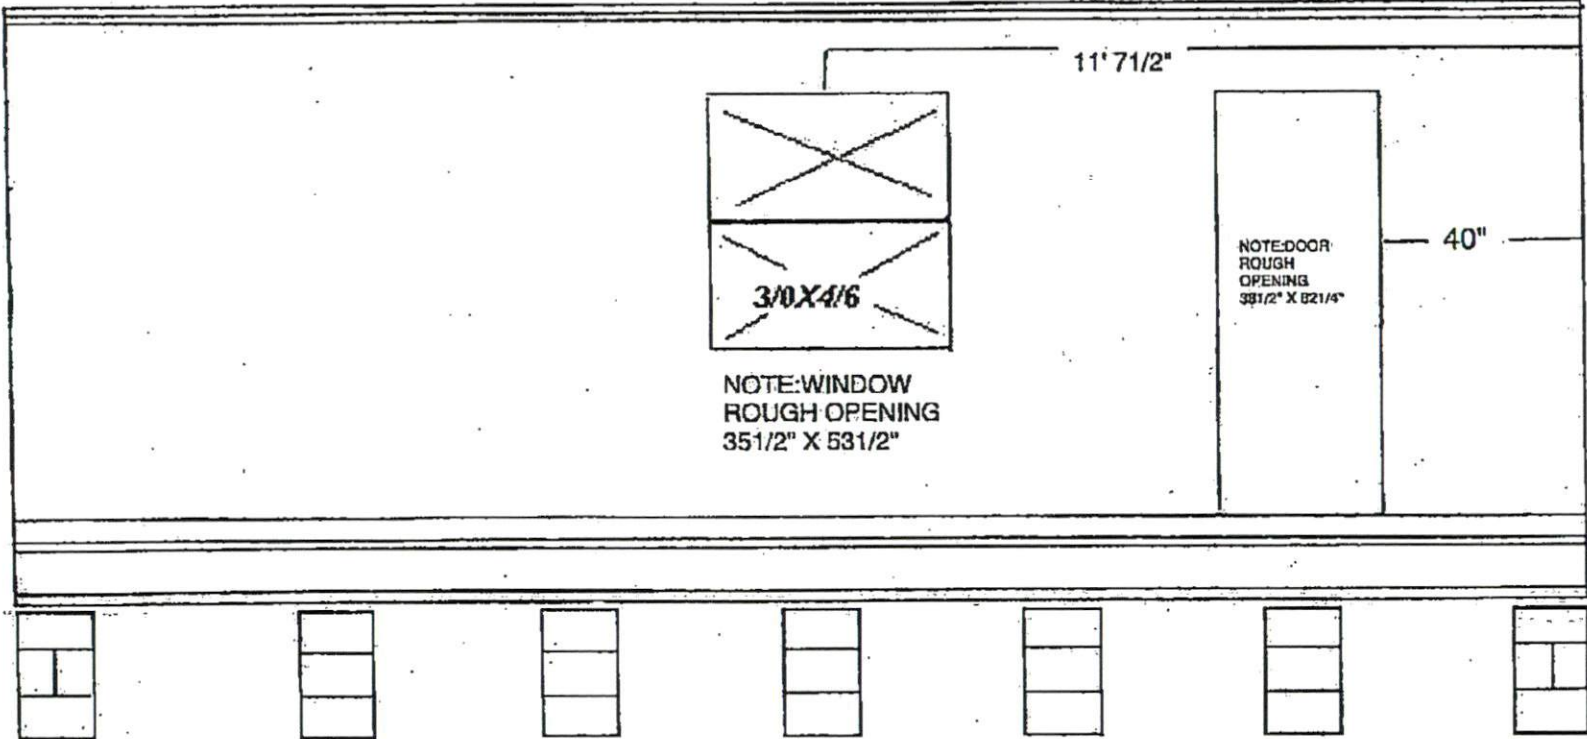



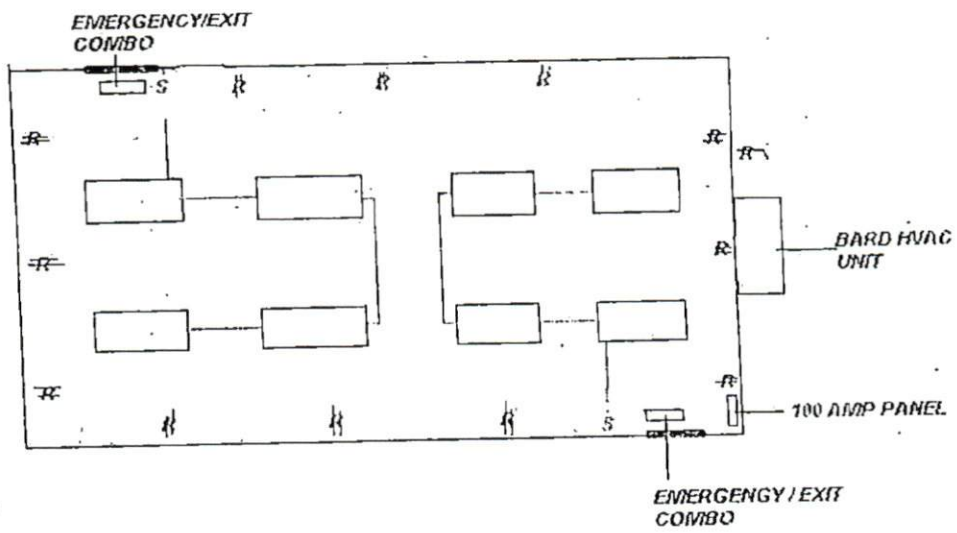


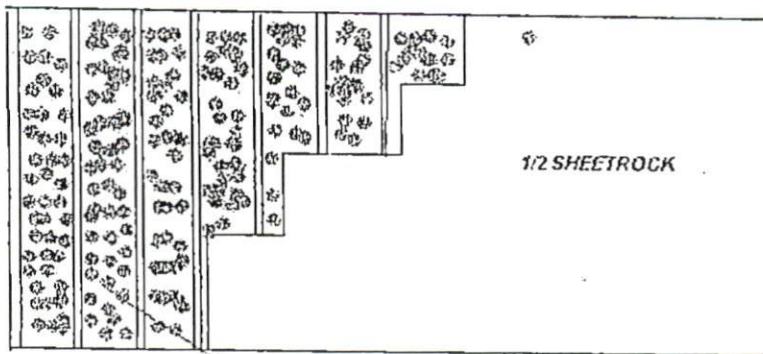


1/2 SHEETROCK

R-15 INSULATION

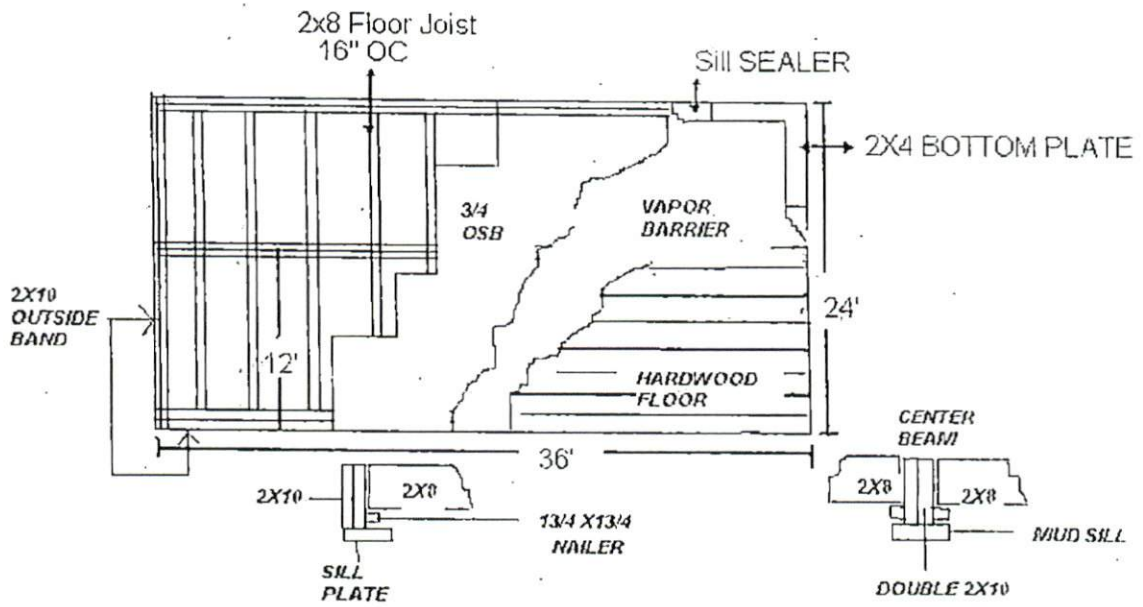

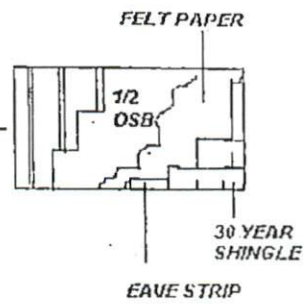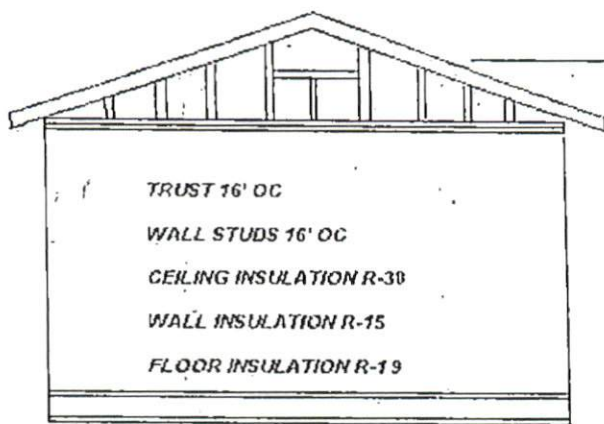

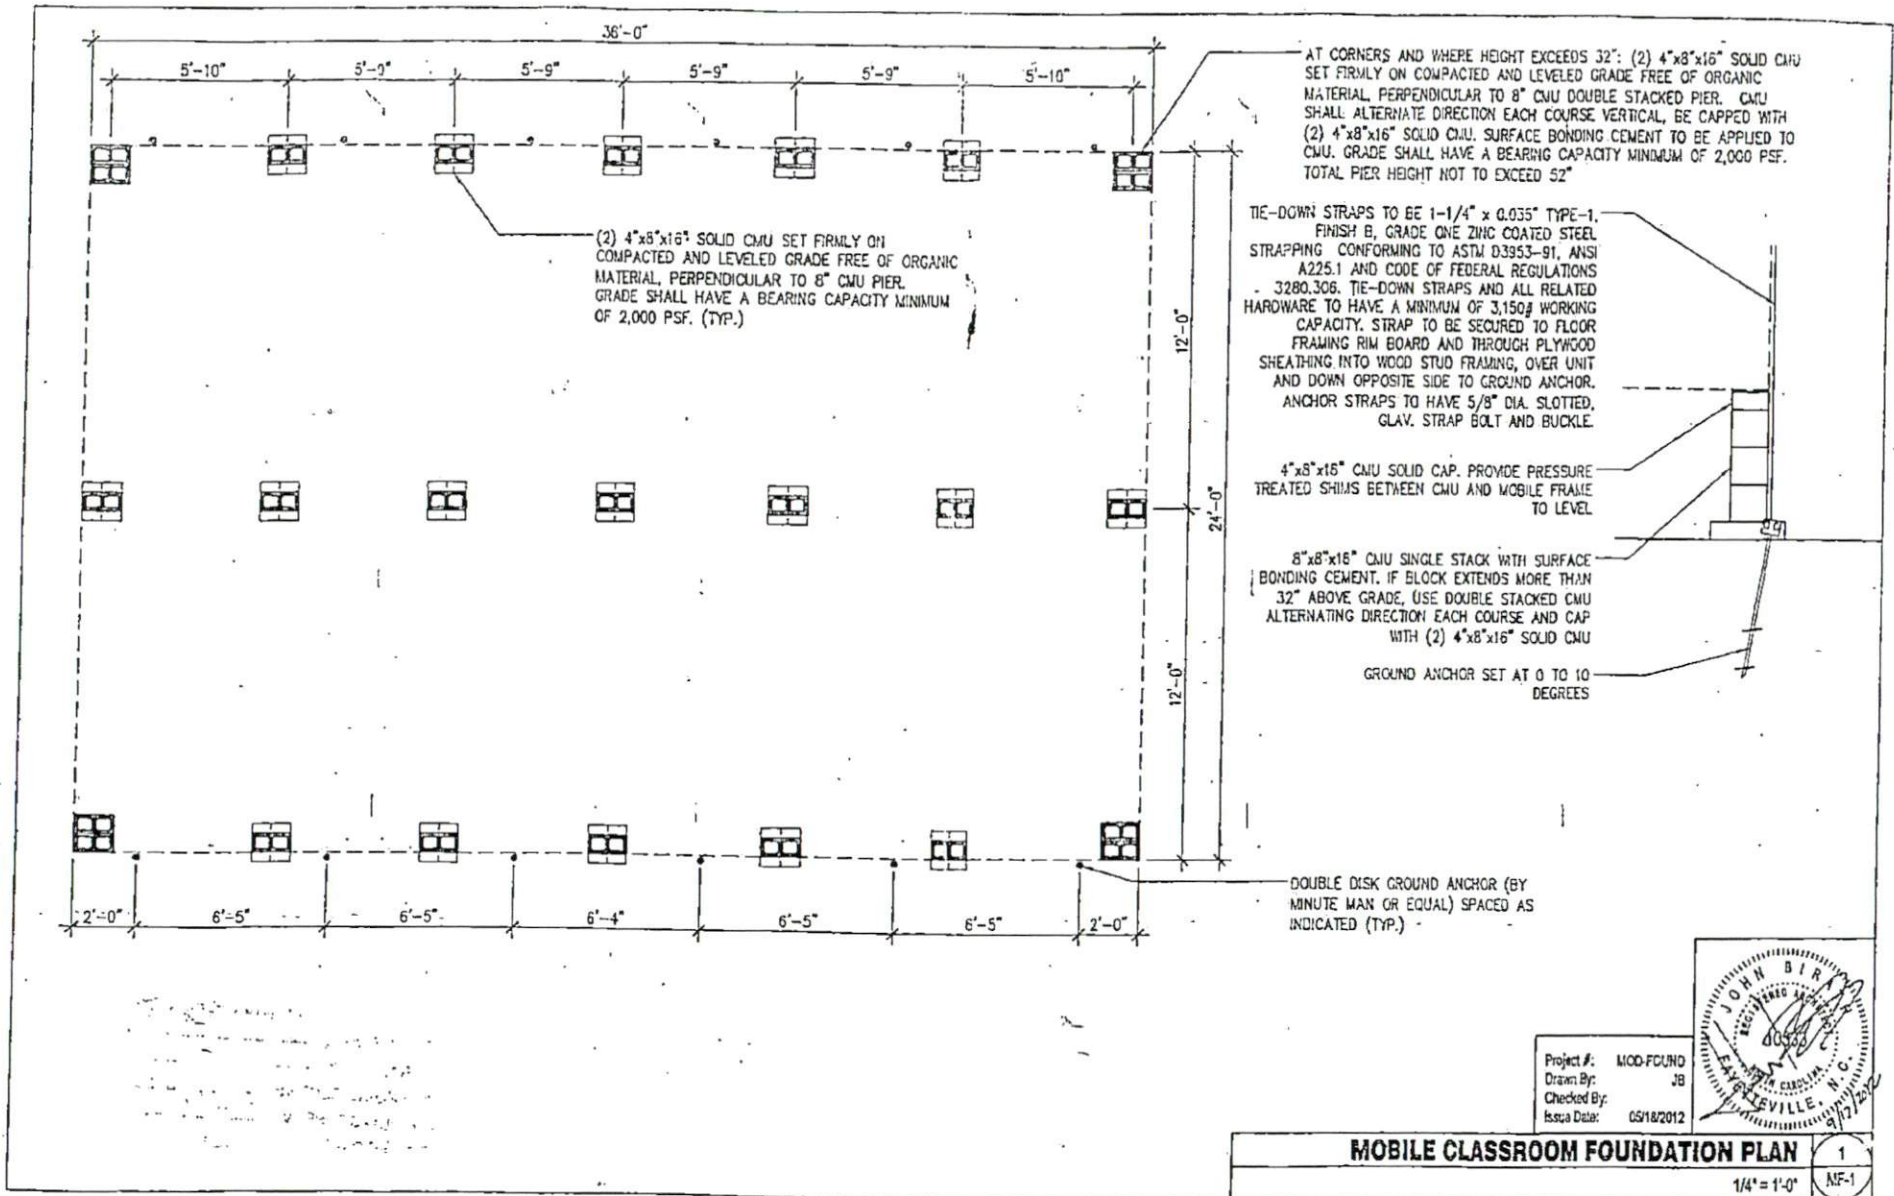

Project #: MOD-FCUND  
 Drawn By: JB  
 Checked By:  
 Issue Date: 05/18/2012



**MOBILE CLASSROOM FOUNDATION PLAN**

1  
 NF-1

1/4" = 1'-0"

