

R:\Store Development\Store Planning\QSR Information\FY22 Projects\2723998 DQ T Remodel\2723998 Master Plan 20201130.dwg Dec 09, 2021 - 3:51pm jason.zdroik

CIRCLE K - RESTAURANT DIVISION
1100 SITUS CT
RALEIGH, NC 27606


CIRCLE K #2723998
2531 NC HWY 87 S
CAMERON, NC 28326

DAIRY QUEEN REIMAGE
- **EXTERIOR PAINT**
- **INTERIOR DECOR**

CODE SUMMARY

***There is no change to occupancy loads, construction type, means of egress, etc. proposed by the scope of work for this project.**

SHEET	TITLE	REV.
K-001	- TITLE SHEET	-
KD-101	- DEMOLITION PLAN	-
K-101	- RENOVATION PLAN	-
K-201	- ELEVATIONS	-

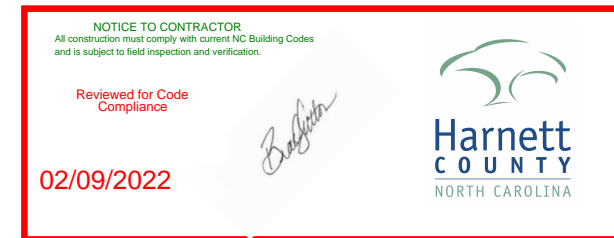

Field verify all changes meet NCBC 2018 and ANSI 117.1(2009)



CIRCLE K
COASTAL CAROLINA
1100 SITUS CT STE 100
RALEIGH, NC 27606
PHONE: (919) 774-6700
FAX: (919) 775-5486

REVISIONS:	DATE
△	.
△	.
△	.
△	.
△	.

EXISTING WALL
NEW WALL
NEW LOW WALL
WALL TO BE REMOVED
ITEM TO BE REMOVED
EXISTING ITEM TO REMAIN
ITEM TO BE RELOCATED
NEW ITEM
FUTURE ITEM

(D) (E) (R) (N) (F)

STORE # 2723998
2531 NC Hwy 87 S
Cameron, NC 28326
Harnett County

C-STORE SQ. FT.	3,614
QSR SQ. FT.	0,000
TOTAL SQ. FT.	3,614
SITE ACREAGE	2.00
COOLER DOORS	10
LINEAR SHELVING	60'


DRAWN BY:
S MILLER

TITLE SHEET

K-001

ORIGINAL SHEET SIZE: 11" X 17"
SCALE: SEE GRAPHIC SCALE
CURRENT AS OF: Dec 8, 2021

R:\Store Development\Store Planning\QSR Information\FY22 Projects\2723998 DQ T Remodel\2723998 Master Plan 20211130.dwg Dec 09, 2021 - 3:52pm jason.zdroik

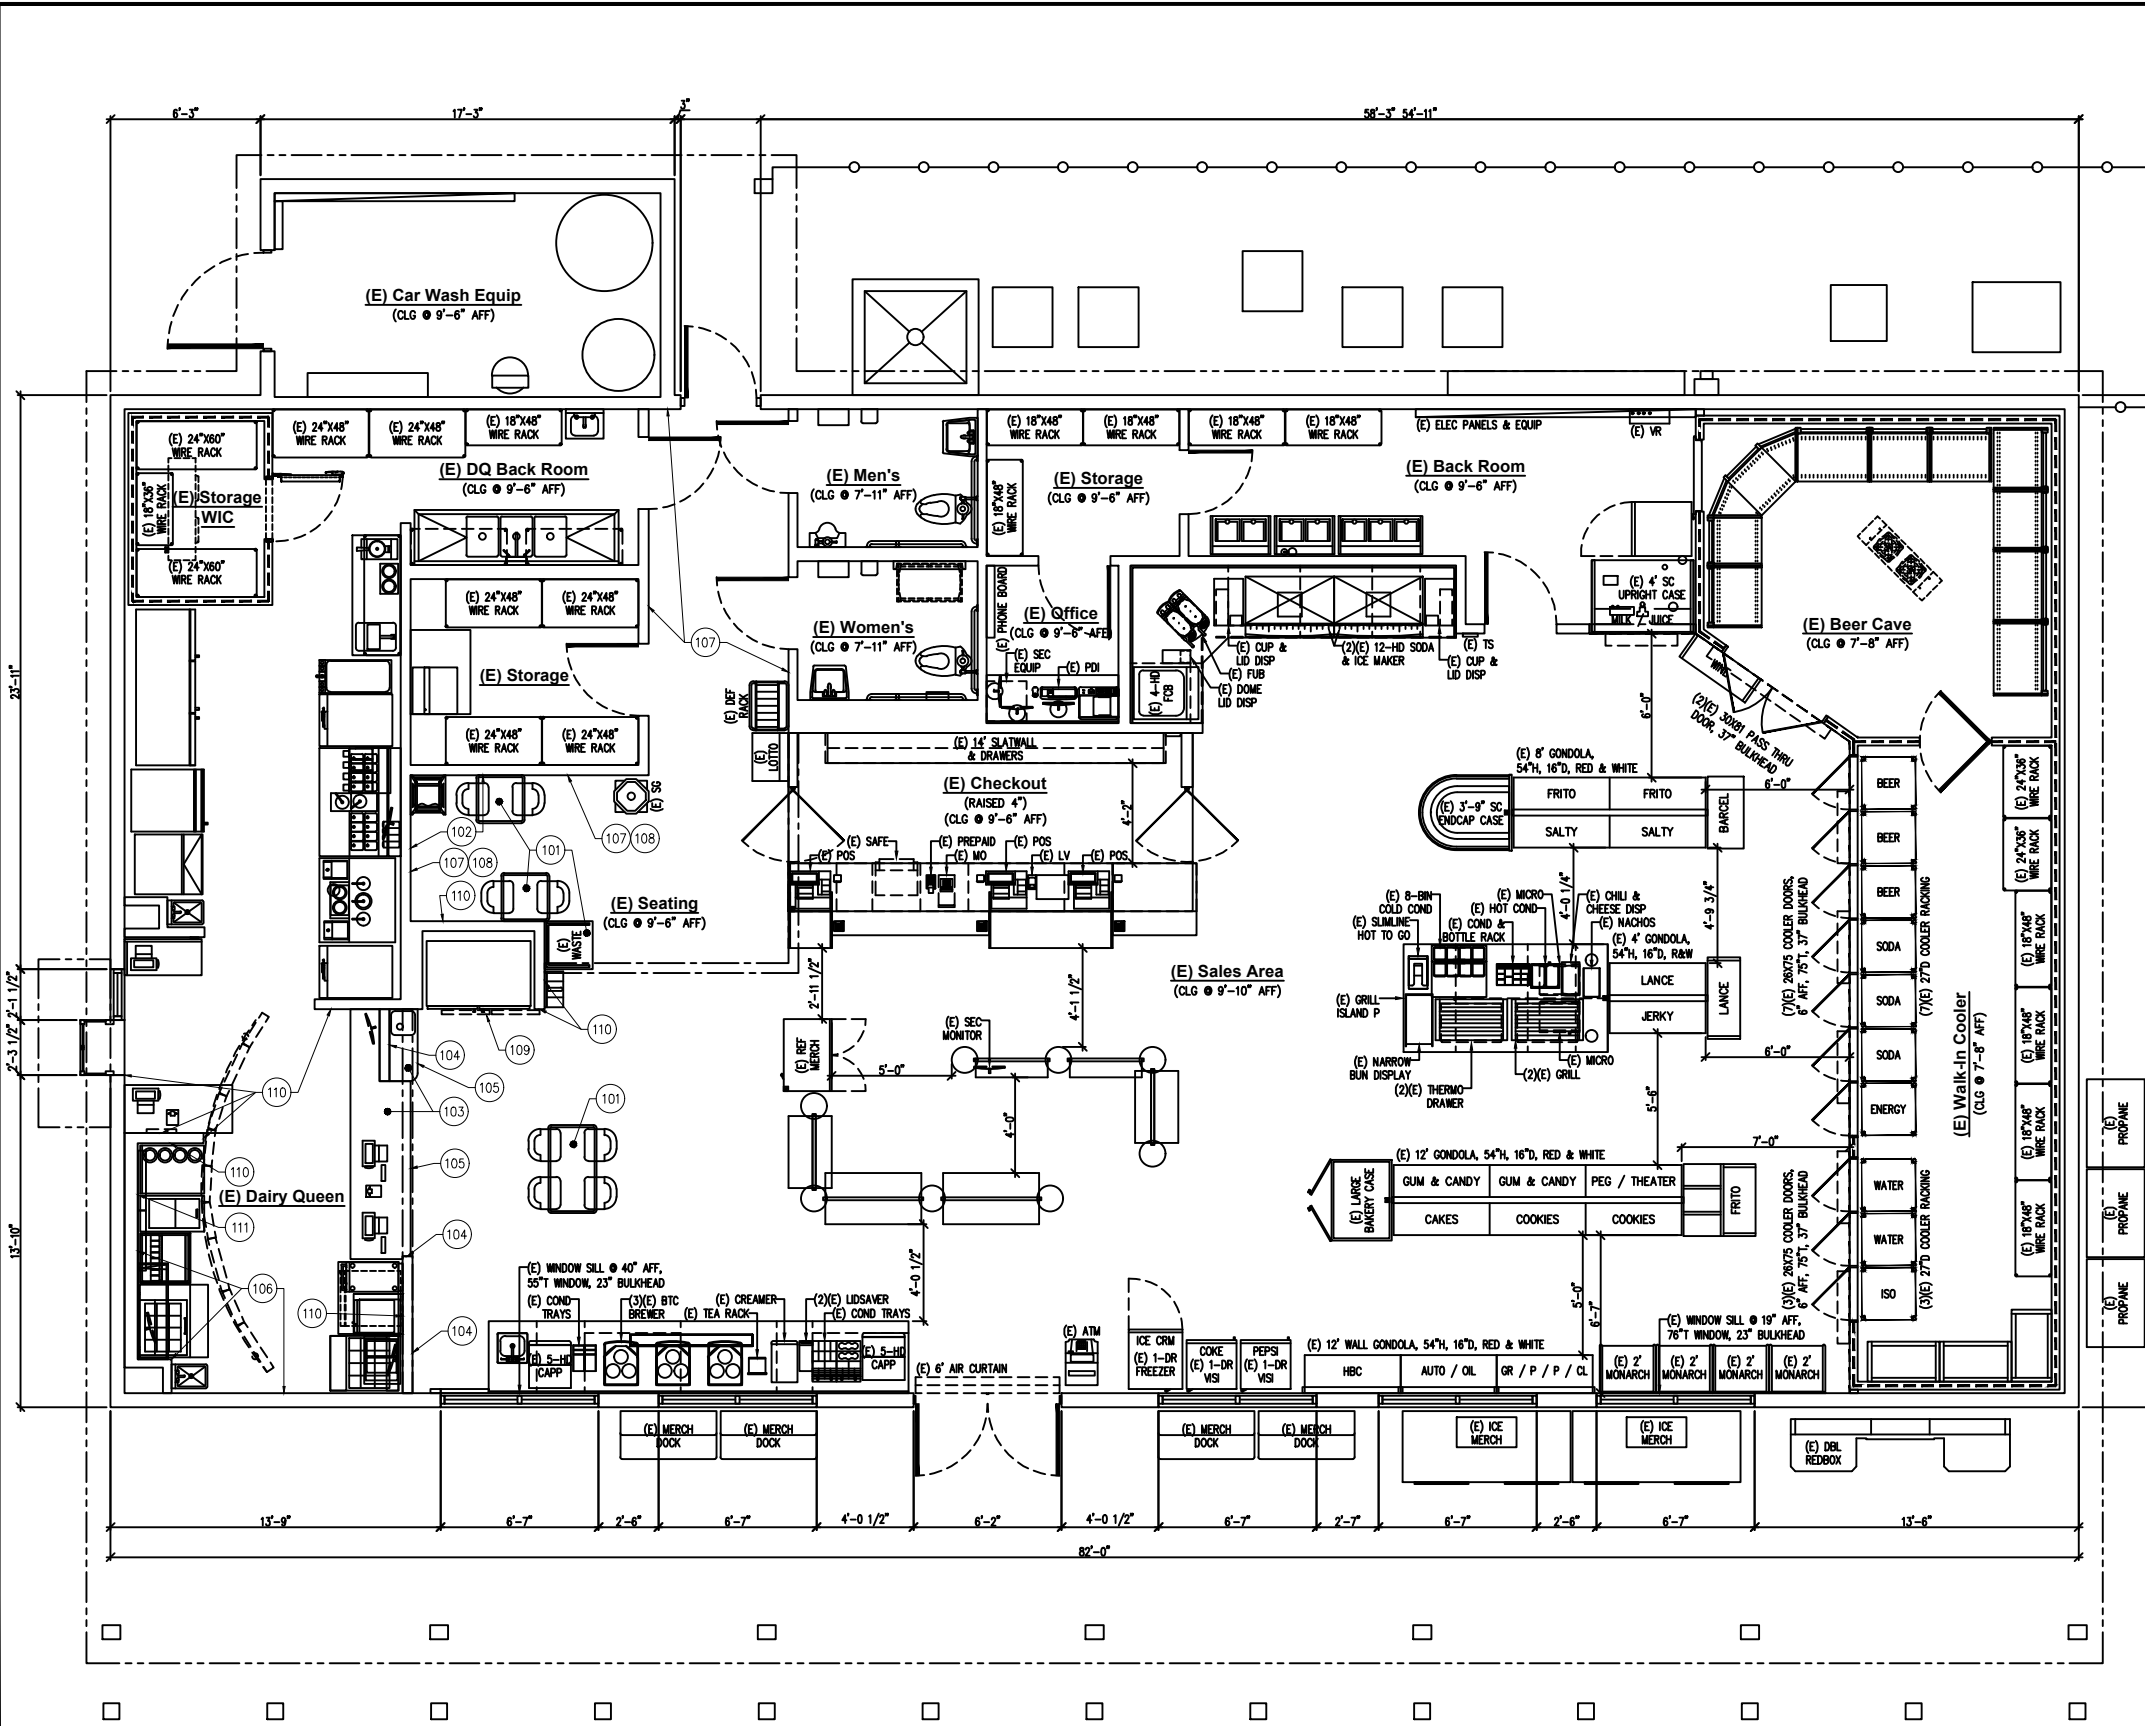

- DEMOLITION NOTES:**
101. DEMOLISH TABLE TOPS, BASES AND CHAIRS.
 102. DEMOLISH ARTWORK AND FASTENERS, REPAIR HOLES OR WALL DAMAGE.
 103. DEMOLISH SOLID SURFACE TOP, SAVE POS SYSTEM TO REINSTALL.
 104. DEMOLISH WALL TILE FROM EXISTING SCREEN WALL AND PREP SURFACE FOR GRAPHIC PANEL OR SLAT WALL.
 105. DEMOLISH EXISTING PANELS AND LAMINATE FROM CABINET FRONT, PREP SURFACE FOR NEW LAMINATE.
 106. DEMOLISH EXISTING WALL TILE AND PREP FOR INSTALLATION OF NEW TILE.
 107. DEMOLISH EXISTING CHAIR RAIL AND WAINSCOT, PREP WALL FOR NEW WAINSCOT.
 108. DEMOLISH WALL COVERING. PREP WALL FOR NEW PAINT.
 109. DEMOLISH EXISTING BOX CAKE SIGN. PATCH HOLES WITH LIKE MATERIALS. REUSE EXISTING ELEC. FOR NEW SIGN.
 110. EXISTING WALL TILE TO REMAIN.
 111. SAVE ALL EQUIPMENT AND DECOR AND REINSTALL IN SAME LOCATIONS AFTER WALL TILE CHANGE.



CIRCLE K
COASTAL CAROLINA
 1100 SITUS CT STE 100
 RALEIGH, NC 27606
 PHONE: (919) 774-6700
 FAX: (919) 775-5486

REVISIONS:	DATE
1	
2	
3	
4	
5	
6	
7	
8	
9	
10	

EXISTING WALL
 NEW WALL
 NEW LOW WALL
 WALL TO BE REMOVED
 ITEM TO BE REMOVED
 EXISTING ITEM TO REMAIN
 ITEM TO BE RELOCATED
 NEW ITEM
 FUTURE ITEM

ORIGINAL SHEET SIZE: 11" X 17"
 SCALE: SEE GRAPHIC SCALE
 CURRENT AS OF: Dec 9, 2021

STORE # 2723998
2531 NC Hwy 87 S
Cameron, NC 28326
Harnett County

C-STORE SQ. FT.	3,614
QSR SQ. FT.	0,000
TOTAL SQ. FT.	3,614
SITE ACREAGE	2.00
COOLER DOORS	10
LINEAR SHELVING	60'


DRAWN BY:
S MILLER
 DEMOLITION
 PLAN

KD-101

DEMOLITION PLAN

SCALE: 1/8" = 1'-0"

R:\Store Development\Store Planning\QSR Information\FY22 Projects\2723998 DQ T Remodel\2723998 Master Plan 2021\130.dwg Dec 09, 2021 - 3:53pm jason.zdroik

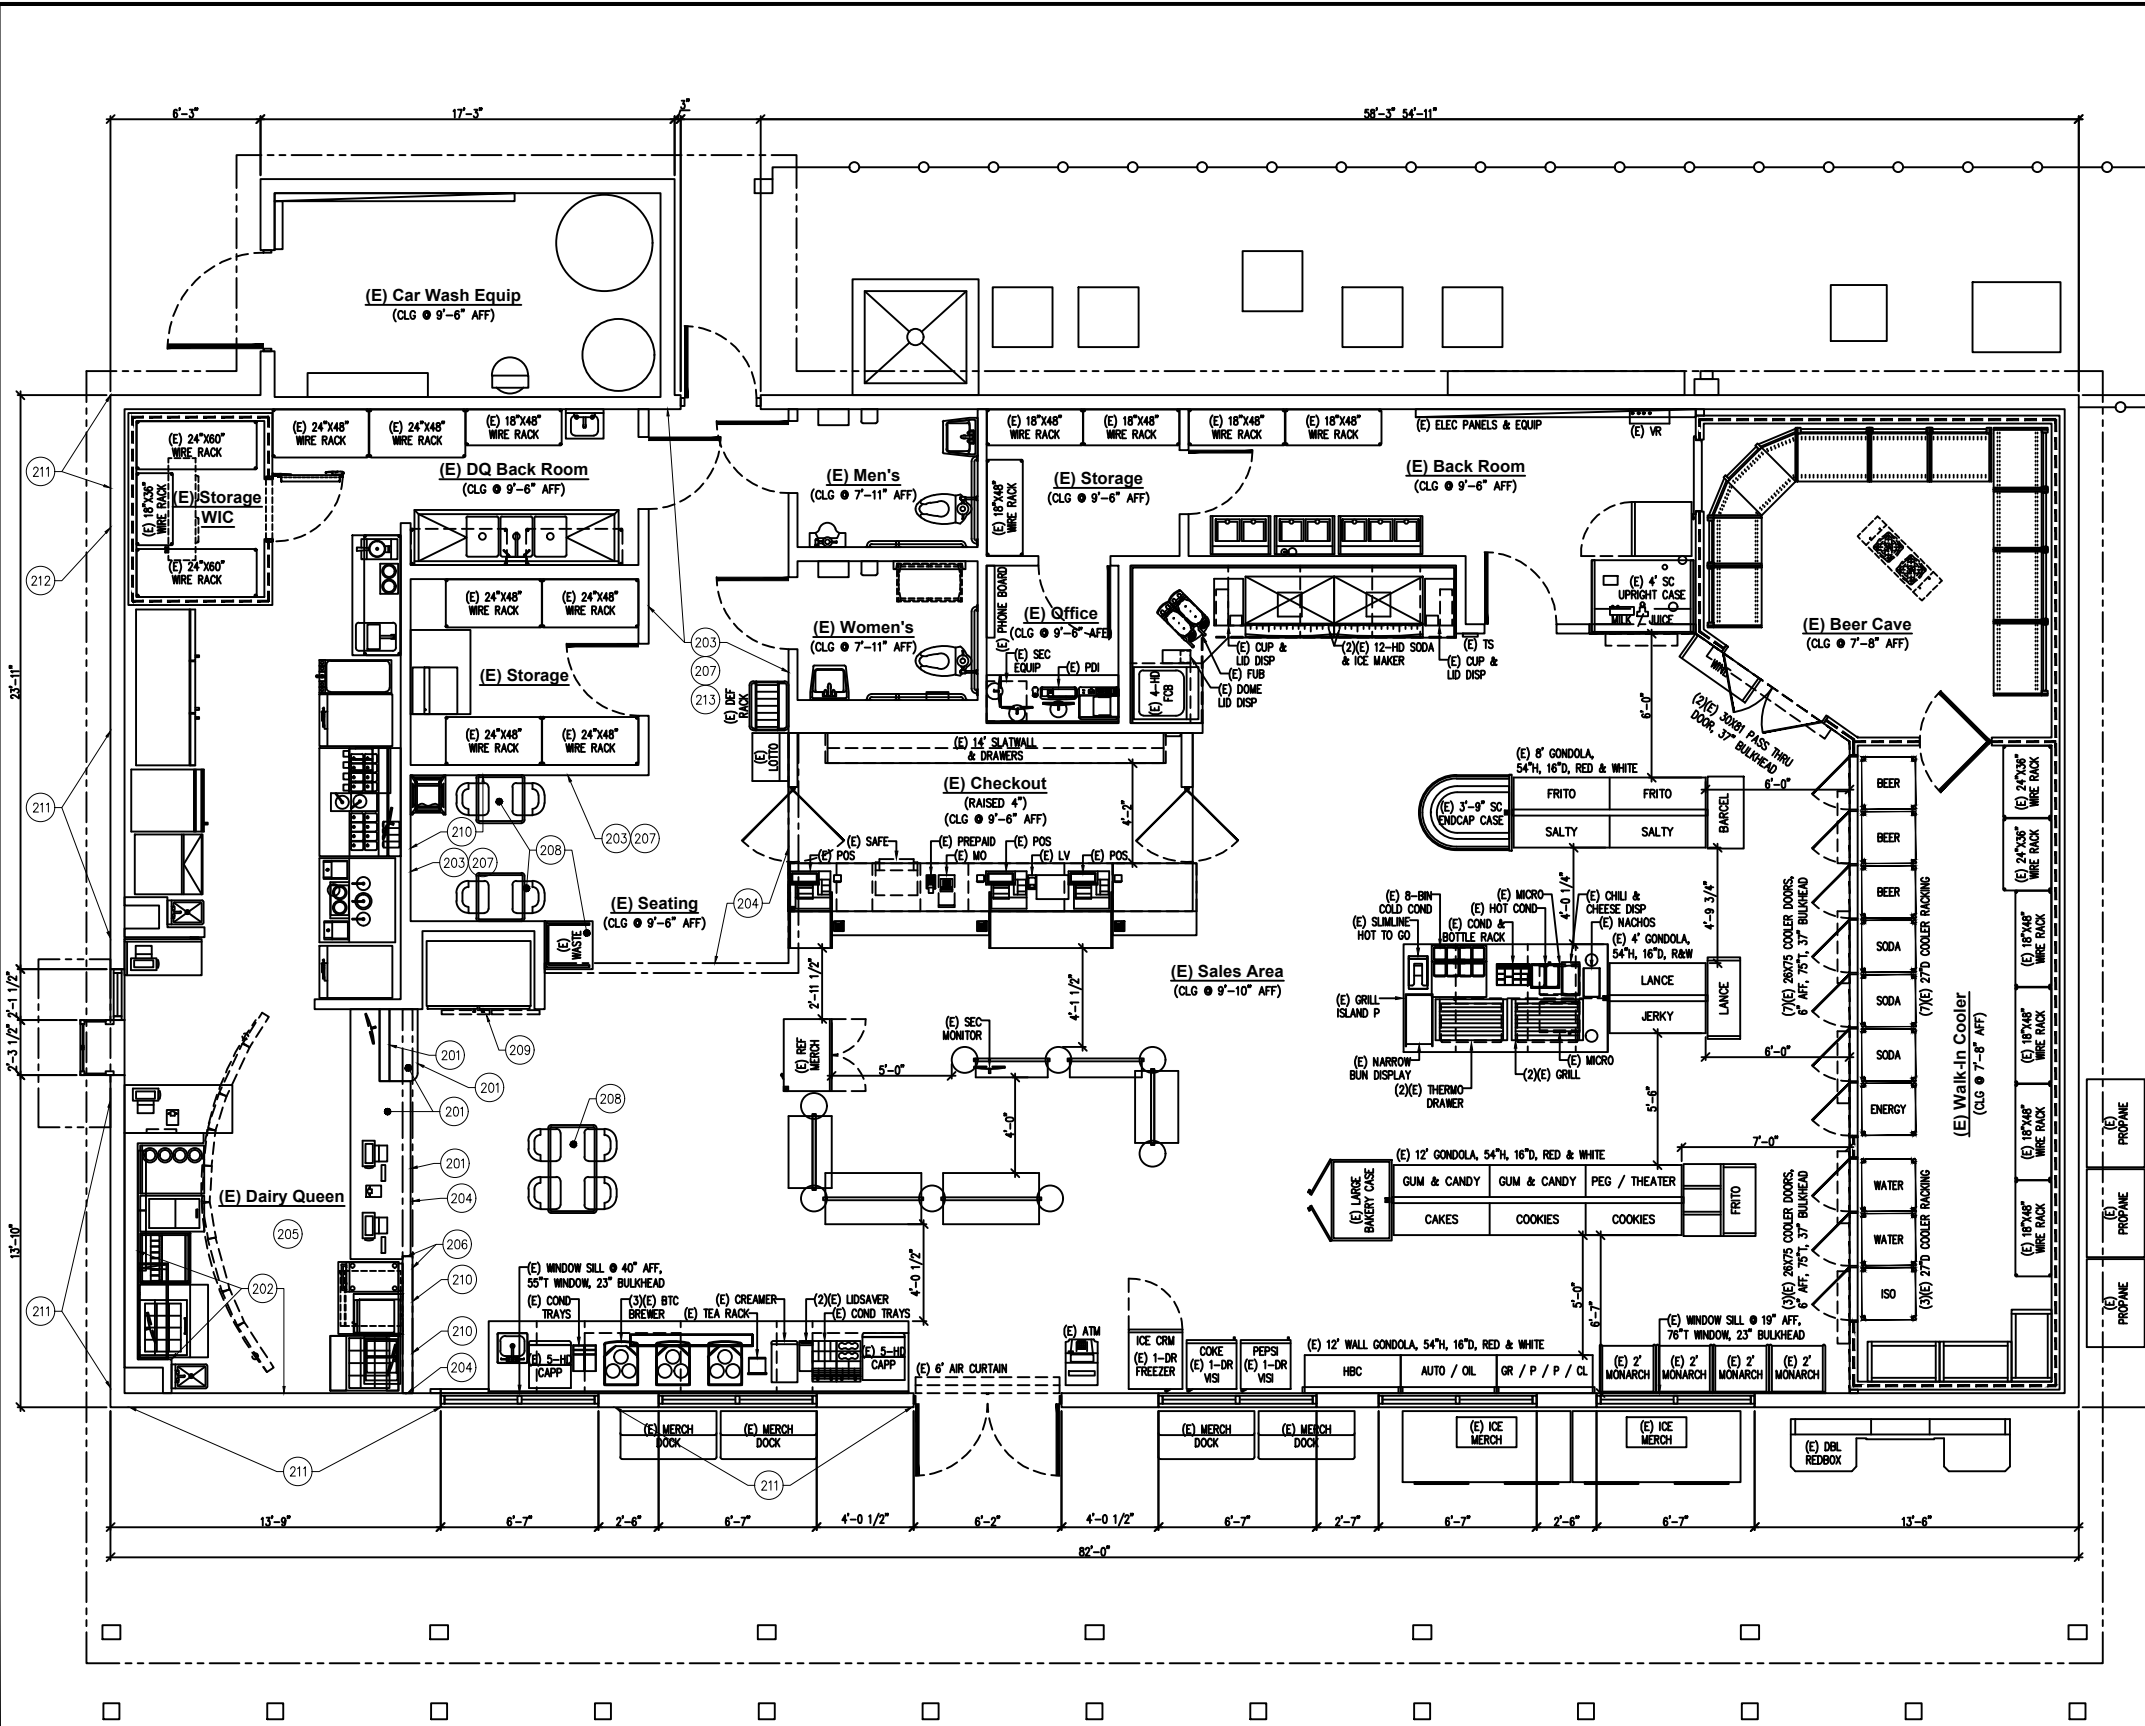

RENOVATION PLAN:

201. G.C. TO PROVIDE AND INSTALL NEW SOLID SURFACE COUNTER TOP, SLATWALL AND LAMINATE PER DETAILS AND FINISH SCHEDULE.
202. G.C. TO PROVIDE AND INSTALL NEW WALL TILE PER NOTES AND FINISH SCHEDULE. (B.2, B.6)
203. G.C. TO PREP AND PAINT WALL SURFACES PER NOTES AND FINISH SCHEDULE. (C.1)
204. G.C. TO PREP AND PAINT BULKHEAD/SOFFIT PER FINISH SCHEDULE, (C.1).
205. G.C. TO REPLACE ANY DAMAGED OR STAINED CEILING TILES, MATCH EXISTING.
206. G.C. PROVIDE AND INSTALL NEW POP GRAPHIC PANELS PER DETAILS AND FINISH SCHEDULE.
207. G.C. PROVIDE AND INSTALL NEW WAINSCOT AND TRIM TO 38" AFF SEE FINISH SCHEDULE.
208. G.C. RECEIVE AND INSTALL NEW SEATING PACKAGE.
209. G.C. TO RECEIVE AND INSTALL NEW 'TAKE DQ HOME' CAKE SIGN.
210. G.C. TO RECEIVE AND INSTALL NEW ARTWORK.
211. G.C. TO REPAINT EXTERIOR BUILDING PER NOTES AND ATTACHED REFERENCE MATERIALS.
212. G.C. TO RECEIVE AND REPLACE EXTERIOR SNAP FRAME POSTER ON EXTERIOR WALL.
213. G.C. TO PREP AND PAINT DOOR AND FRAMES PER NOTES AND FINISH SCHEDULE.



CIRCLE K
COASTAL CAROLINA
 1100 SITUS CT STE 100
 RALEIGH, NC 27606
 PHONE: (919) 774-6700
 FAX: (919) 775-5486

REVISIONS:	DATE
△	
△	
△	
△	
△	
△	
△	
△	
△	
△	

EXISTING WALL
 NEW WALL
 NEW LOW WALL
 WALL TO BE REMOVED
 ITEM TO BE REMOVED
 EXISTING ITEM TO REMAIN
 ITEM TO BE RELOCATED
 NEW ITEM
 FUTURE ITEM

ORIGINAL SHEET SIZE: 11" X 17"
 SCALE: SEE GRAPHIC SCALE
 CURRENT AS OF: Dec 9, 2021

STORE # 2723998
2531 NC Hwy 87 S
Cameron, NC 28326
Harnett County

C-STORE SQ. FT.	3,614
QSR SQ. FT.	0,000
TOTAL SQ. FT.	3,614
SITE ACREAGE	2.00
COOLER DOORS	10
LINEAR SHELVING	60'


DRAWN BY:
S MILLER
 RENOVATION
 PLAN

K-101


RENOVATION PLAN

SCALE: 1/8" = 1'-0"


R:\Store Development\Store Planning\QSR Information\FY22 Projects\2723998 DQ T Remodel\2723998 Master Plan 20201130.dwg Dec 09, 2021 - 3:55pm jason.zdroik

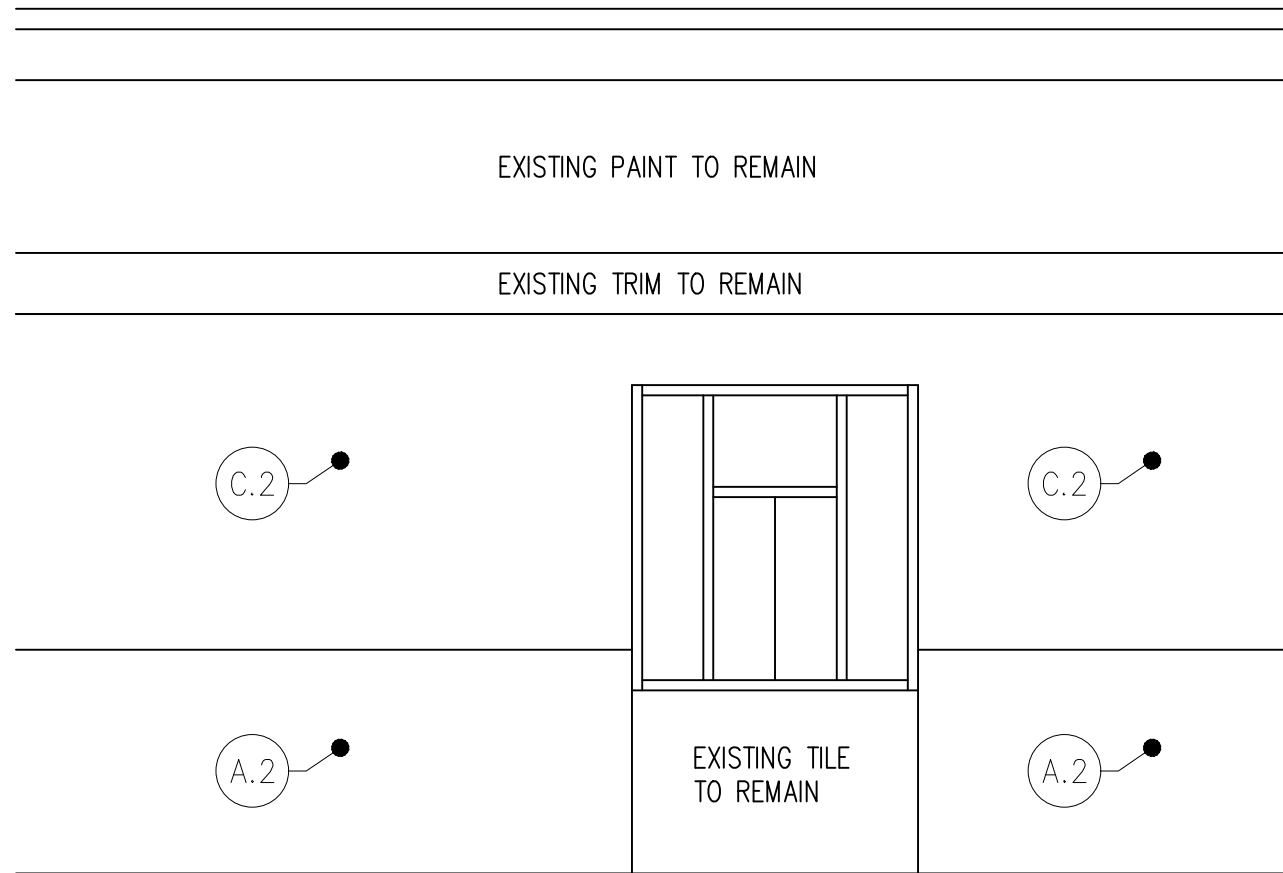

Exterior typical elevation

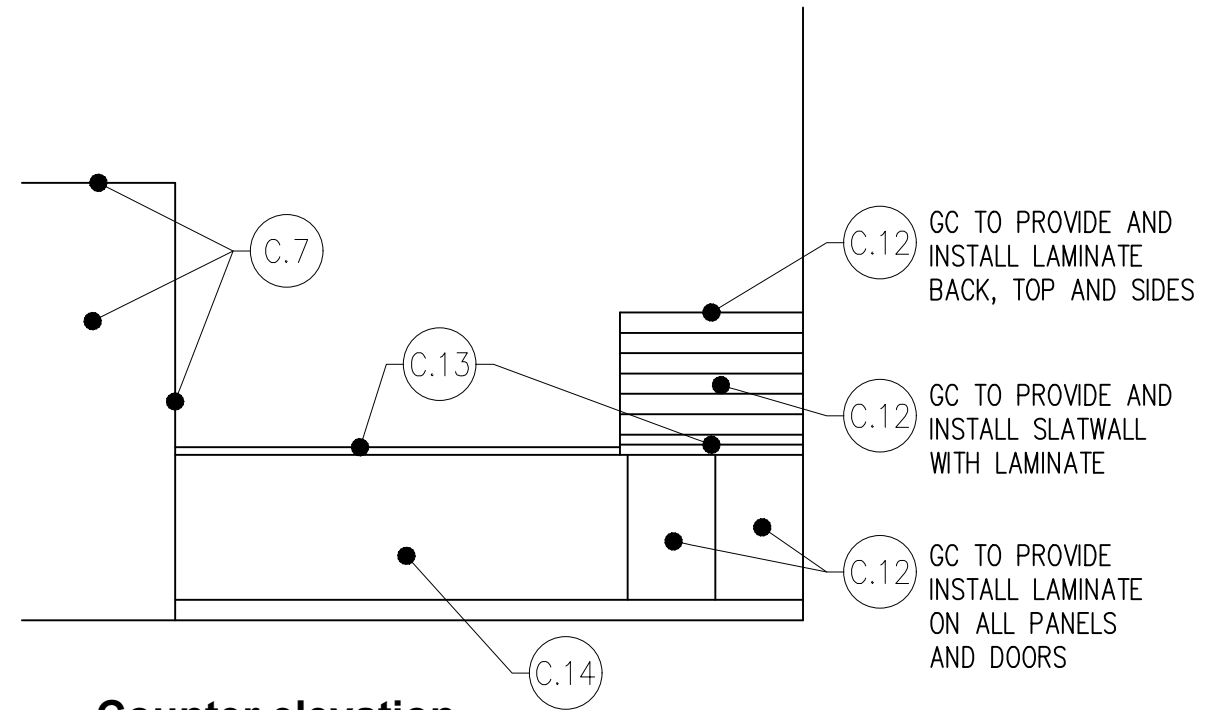

Counter elevation

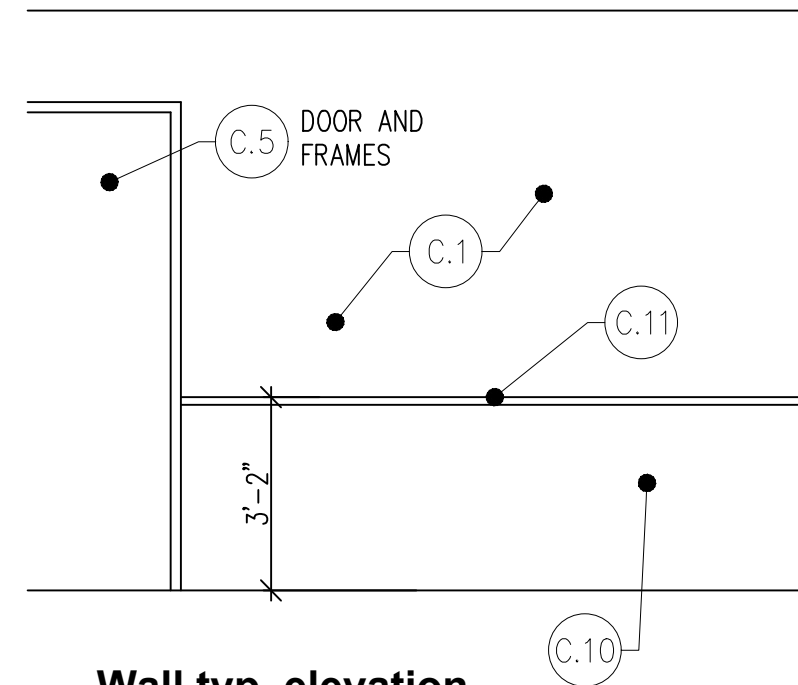

Wall typ. elevation



CIRCLE K
COASTAL CAROLINA
 1100 SITUS CT STE 100
 RALEIGH, NC 27606
 PHONE: (919) 774-6700
 FAX: (919) 775-5486

REVISIONS:	DATE
Δ	.
Δ	.
Δ	.
Δ	.
Δ	.

EXISTING WALL	---
NEW WALL	----
NEW LOW WALL	----
WALL TO BE REMOVED	- - - -
ITEM TO BE REMOVED	(D)
EXISTING ITEM TO REMAIN	(E)
ITEM TO BE RELOCATED	(R)
NEW ITEM	(N)
FUTURE ITEM	(F)

ORIGINAL SHEET SIZE: 11" X 17"
 SCALE: SEE GRAPHIC SCALE
 CURRENT AS OF: Dec 9, 2021

STORE # 2723998
2531 NC Hwy 87 S
Cameron, NC 28326
Harnett County

C-STORE SQ. FT.	3,614
QSR SQ. FT.	0,000
TOTAL SQ. FT.	3,614
SITE ACREAGE	2.00
COOLER DOORS	10
LINEAR SHELVING	60'

DRAWN BY:
S MILLER

DETAILS

K-201