

NO.	DESCRIPTION	BY	DATE

SHEET TITLE:
2nd Floor

PROJECT DESCRIPTION:
PB&S Office


DRAWINGS PROVIDED BY:
Barry Barbour

DATE:

SCALE:

SHEET:

A-2

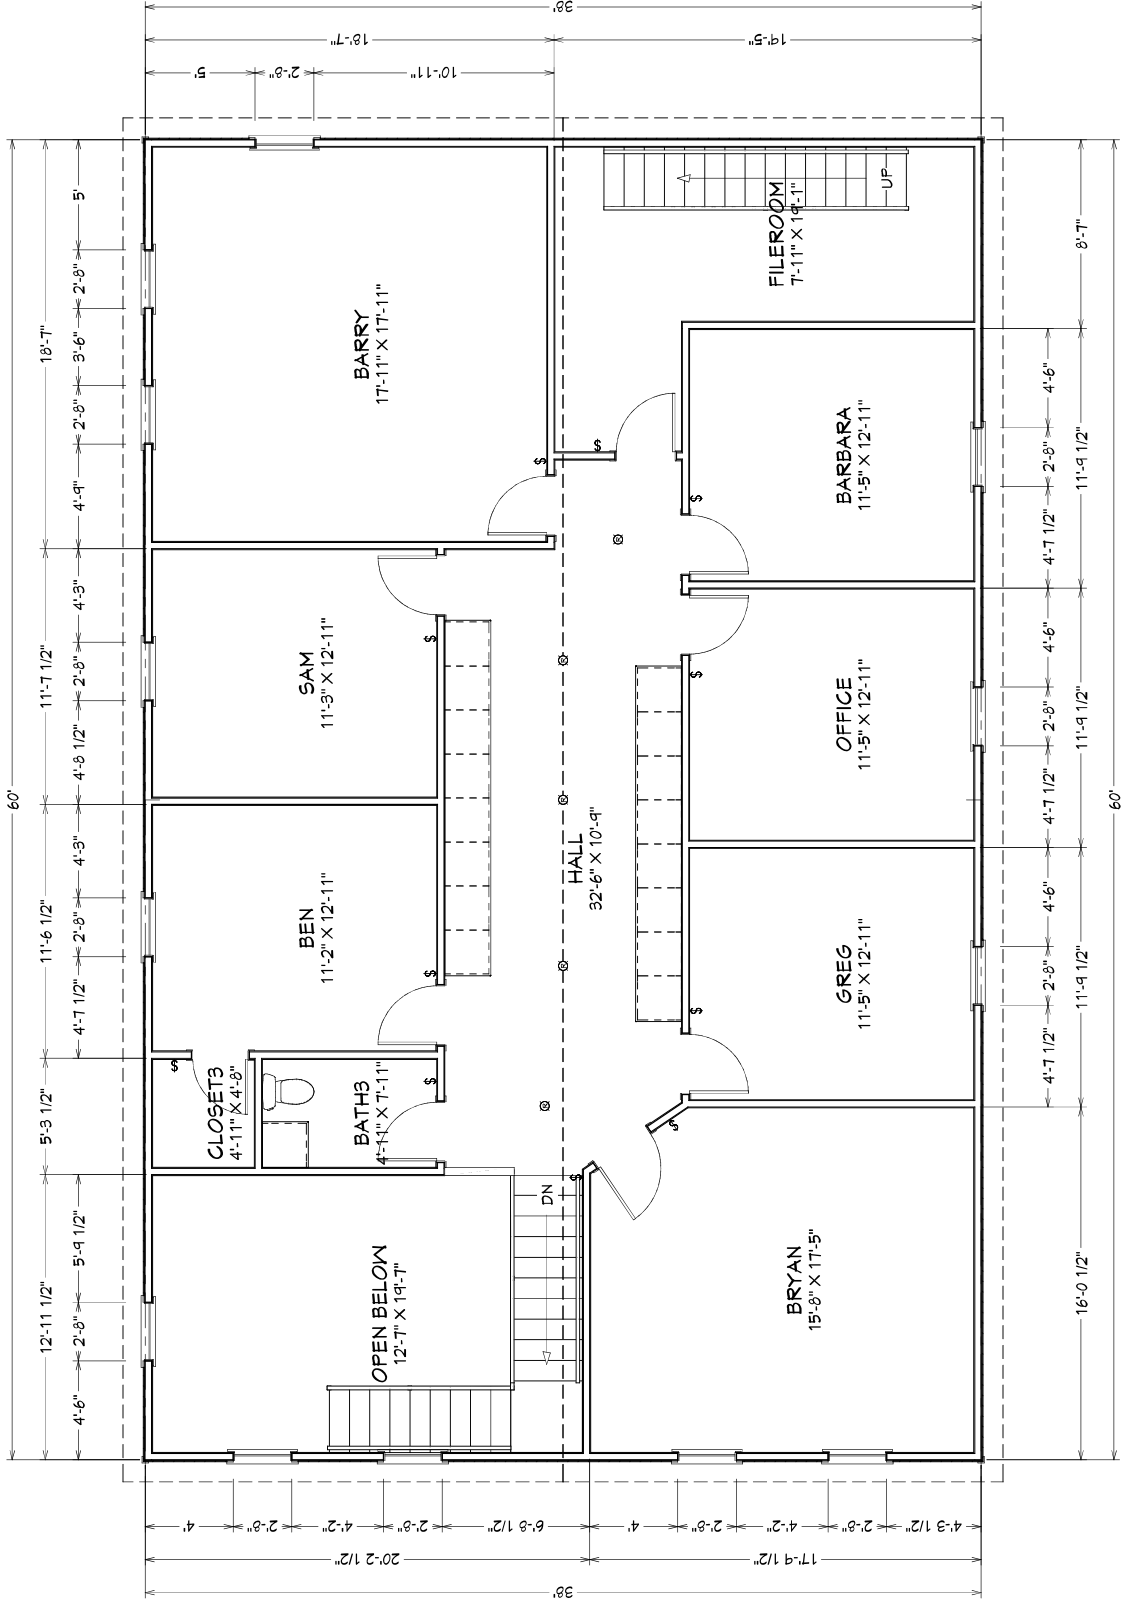

LIVING AREA
2022 SQ FT

2nd Floor