


A SIDEWALL ELEVATION ... BUILDING "1"
 S1 SCALE: 1/4" = 1'-0"

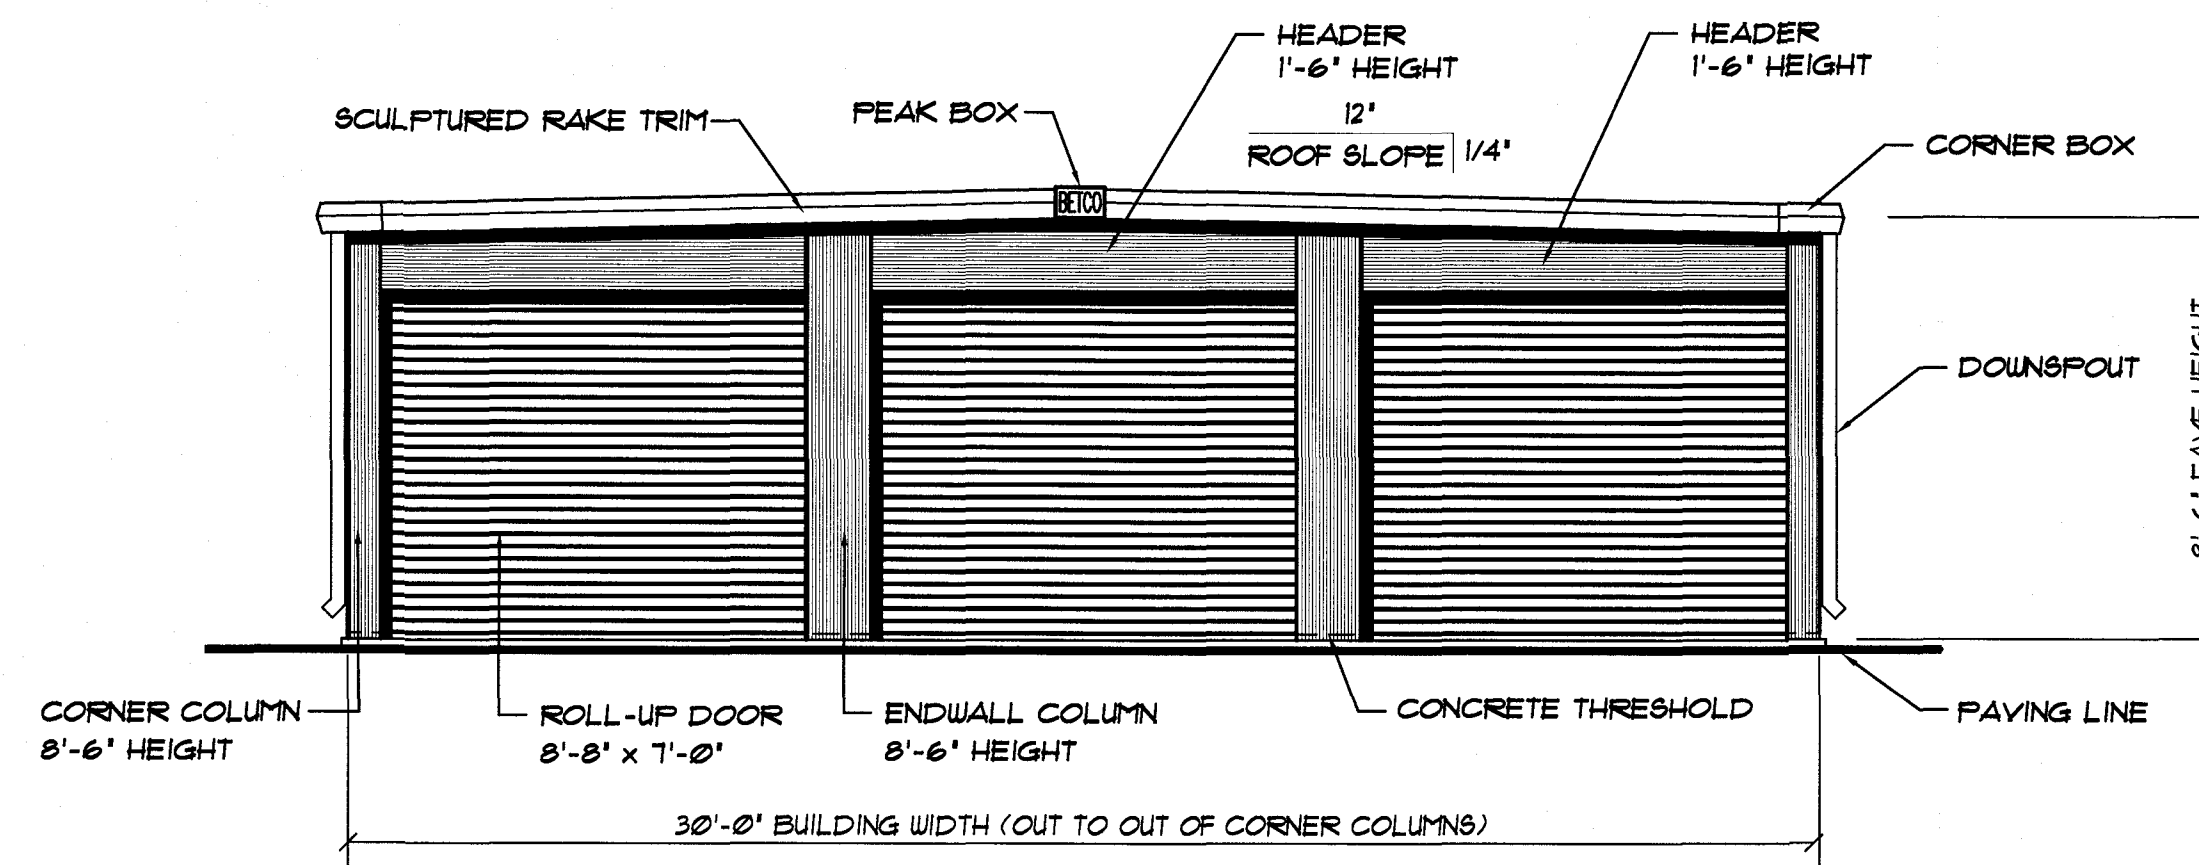

B ENDWALL ELEVATION ... BUILDING "1"
 S1 SCALE: 1/4" = 1'-0"

BETCO, Inc.
 228 Commerce Blvd.
 Statesville, NC 28625
 Limited Engineering License # D-0140

	DATE:	11/26/20	<p>228 COMMERCE BLVD. STATESVILLE, NC 28625 (800) 654-7813</p>	PROJECT NAME:	CONSOLIDATED SELF STORAGE		
	DRAWN BY:	K. MACLAY		PROJECT ADDRESS:	BENSON, NORTH CAROLINA		
	SCALE:	AS NOTED		OWNER:	CONSOLIDATED OF NC	PROJECT NO.:	NC20262
	APPROVED BY:			SHEET TITLE:	ELEVATIONS & NOTES	DRAWING NUMBER:	S1 OF 3
REVISIONS	DATE	BY					