



**A** FOUNDATION SECTION @ FLOOR STEP  
**F3** NOT TO SCALE

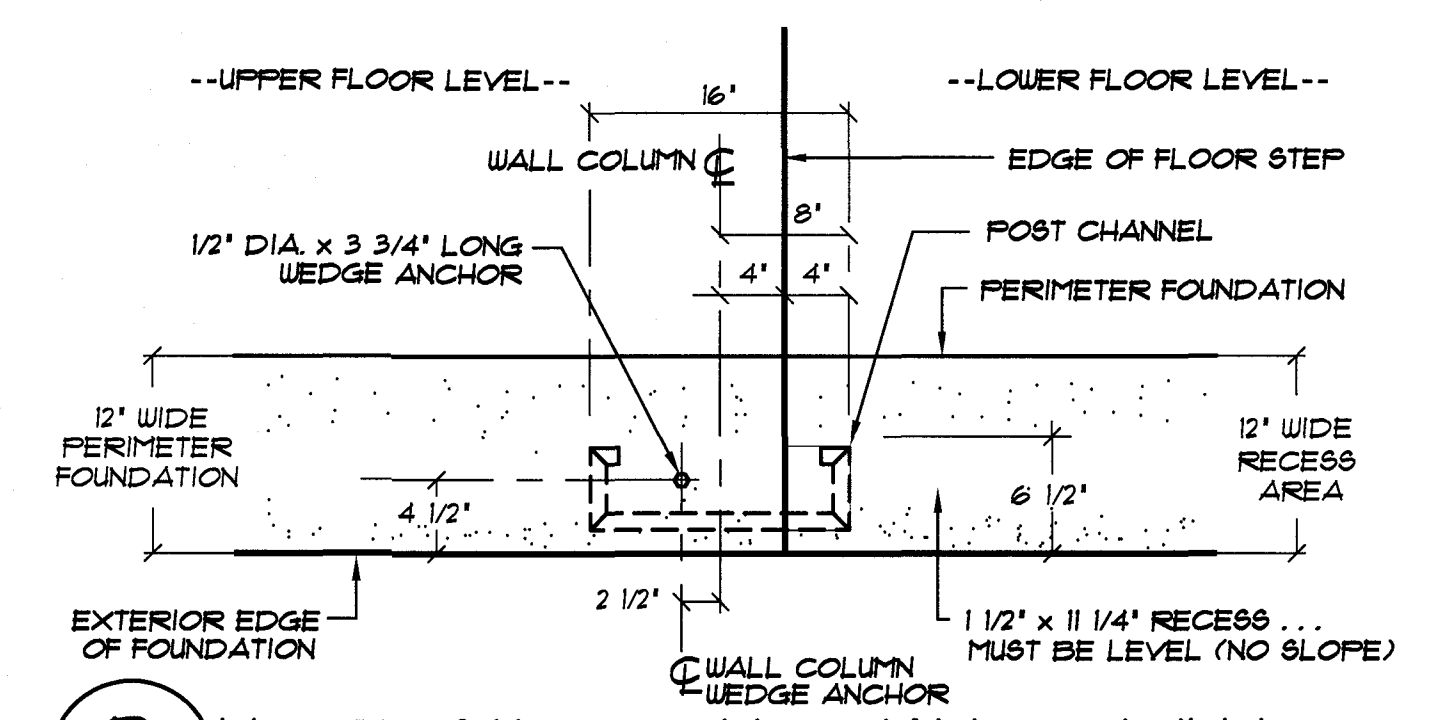

**B** FLOOR STEPDOWN @ WALL COLUMN  
**F3** NOT TO SCALE

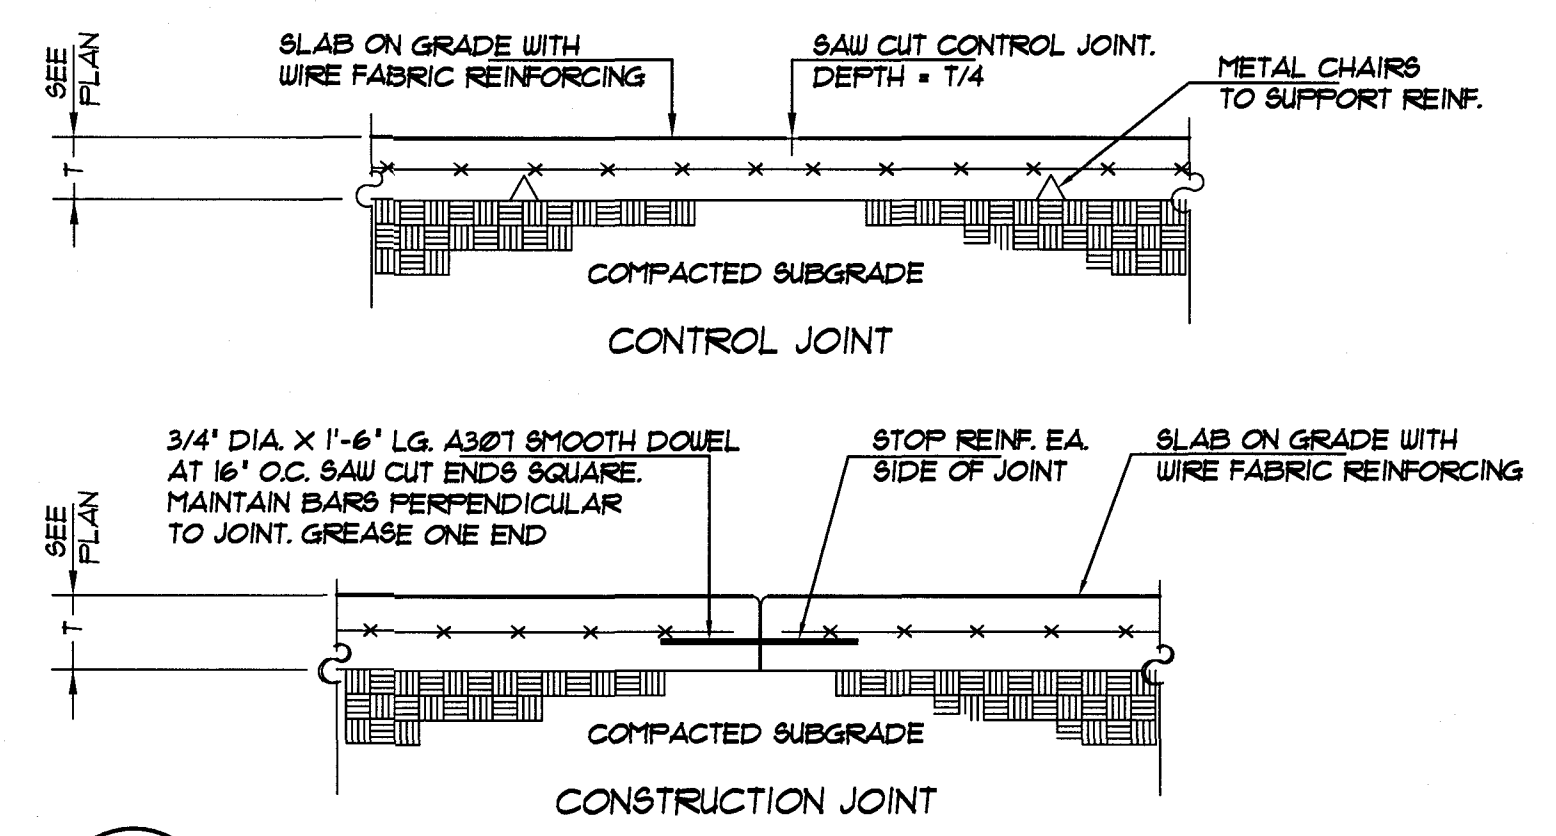

**C** CONTROL JOINT & CONSTRUCTION JOINT IN CONCRETE SLAB  
**F3** NOT TO SCALE

BETCO, Inc.  
 228 Commerce Blvd.  
 Statesville, NC 28625  
 Limited Engineering License # D-0140

	DATE:	11/25/20		PROJECT NAME:	CONSOLIDATED SELF STORAGE		
	DRAWN BY:	K. MACLAY		PROJECT ADDRESS:	BENSON, NORTH CAROLINA		
	SCALE:	AS NOTED		OWNER:	CONSOLIDATED OF NC	PROJECT NO.:	NC20262
	APPROVED BY:			SHEET TITLE:	FOUNDATION DETAILS	DRAWING NUMBER:	F3 of 3
	REVISIONS	DATE		BY			