

NN J.D. GILLIAM  
PIN # 9568-74-7525.000  
ZONING: COMMERCIAL

NN GARY CAMERON  
PIN # 9568-84-5968.000  
ZONING: RA-20R

Reviewed for Fire Code Compliance  
Harnett COUNTY  
Leslie Jackson  
12/11/2025 3:05:20 PM

PRELIMINARY - FOR REVIEW ONLY - NOT FOR CONSTRUCTION

3417 Winterwind Circle, Sanford, NC 27330  
PO Box 249, Sanford, NC 27331  
Phone: (919) 352-2834  
e-mail: jhillard@hillardengineering.com  
NC License #: P-0836

## EXTEND EXISTING 6" FIRE HYDRANT LINE


3D COMMUNITY CHURCH  
HARNETT COUNTY, NORTH CAROLINA

**HILLARD**  
ENGINEERING, PLLC

### WATER LINE PLAN VIEW

SCALE: 1"=30'

SCALE IN FEET  
0 15 30 60

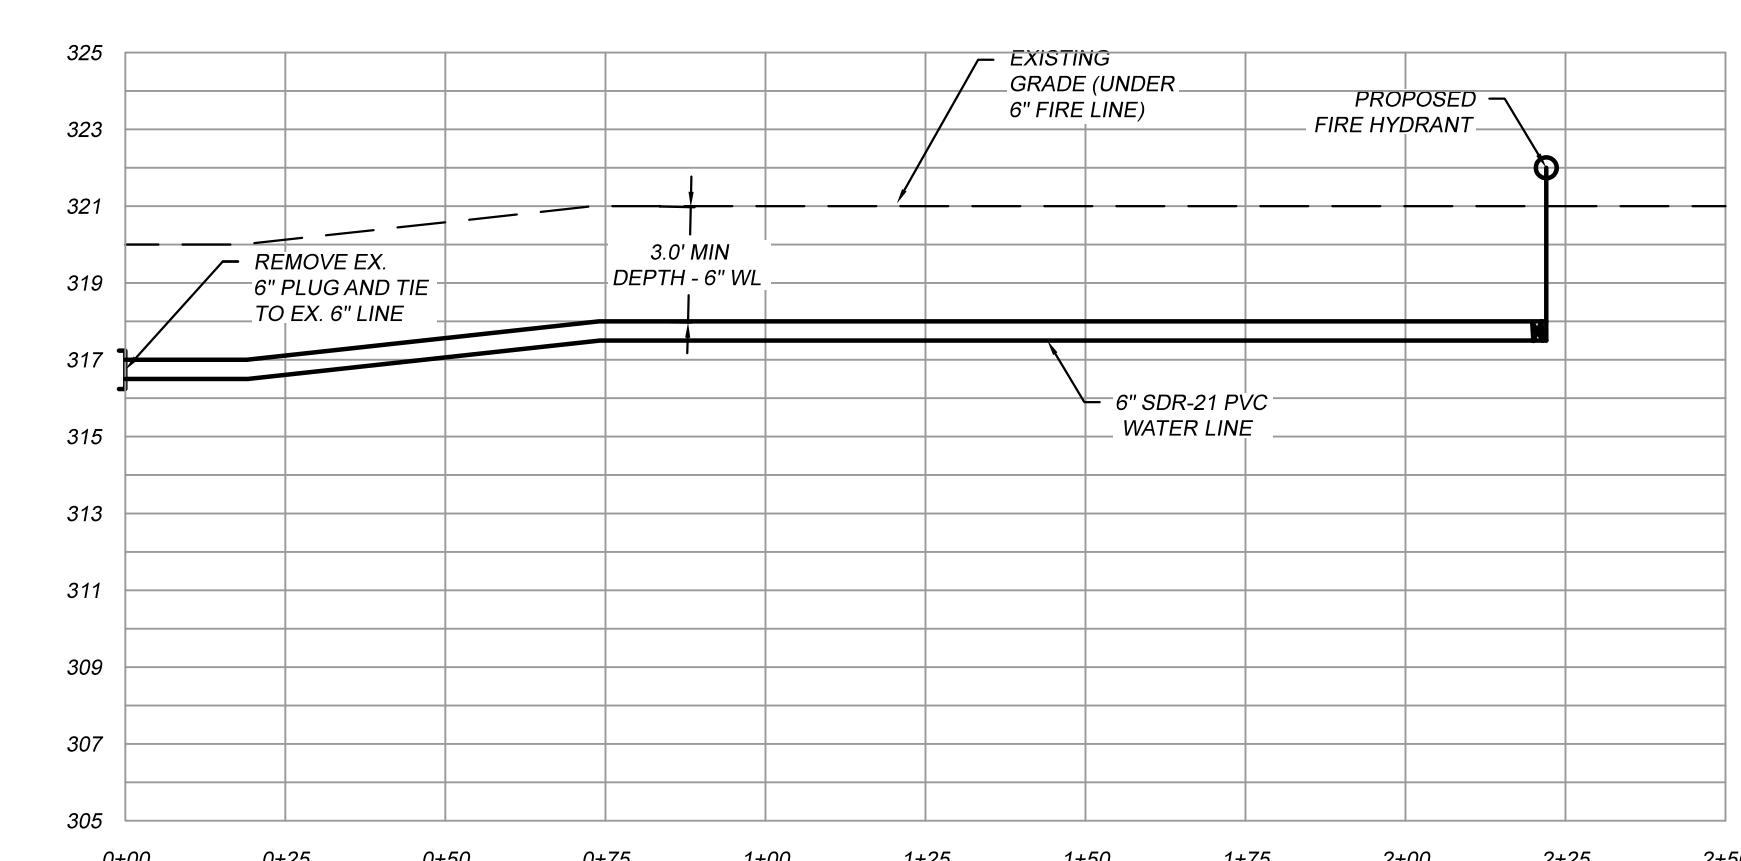

### WATER LINE PROFILE

SCALE: Hoz. 1"=30' Vert. 1" = 5'



DESIGNED BY:	DATE:
(1)	
(2)	
(3)	
(4)	
(5)	
(6)	
DRAWN BY:	DATE:
JLF	
APPROVED BY:	DATE:
JEH	
SHEET:	
11.B	
CIVIL	