

Harnett County Department of Public Health

PERMIT # Beam 2706-0002

Operation Permit

☒ New Installation ☒ Septic Tank ☒ Nitrification Line ☐ Repair ☐ Expansion

PROPERTY LOCATION: 658 Graham Rd (SR 1290)

Name: (owner) 3D Community Church

SUBDIVISION _____

LOT # _____

System Installer: Shawna Cox

Basement with plumbing: ☐ Garage ☐ Number of Bedrooms 299 occupants


Type of Water Supply: ☐ Community ☒ Public ☐ Well Distance from well _____ feet

System Type: Type III B Types V and VI Systems expire in 5 years.

(In accordance with Table V a)

Owner must contact Health Department 6 months prior to expiration for permit renewal.

This system has been installed in compliance with applicable North Carolina General Statutes, Rules for Sewage Treatment and Disposal, and all conditions of the Improvement Permit and Construction Authorization.

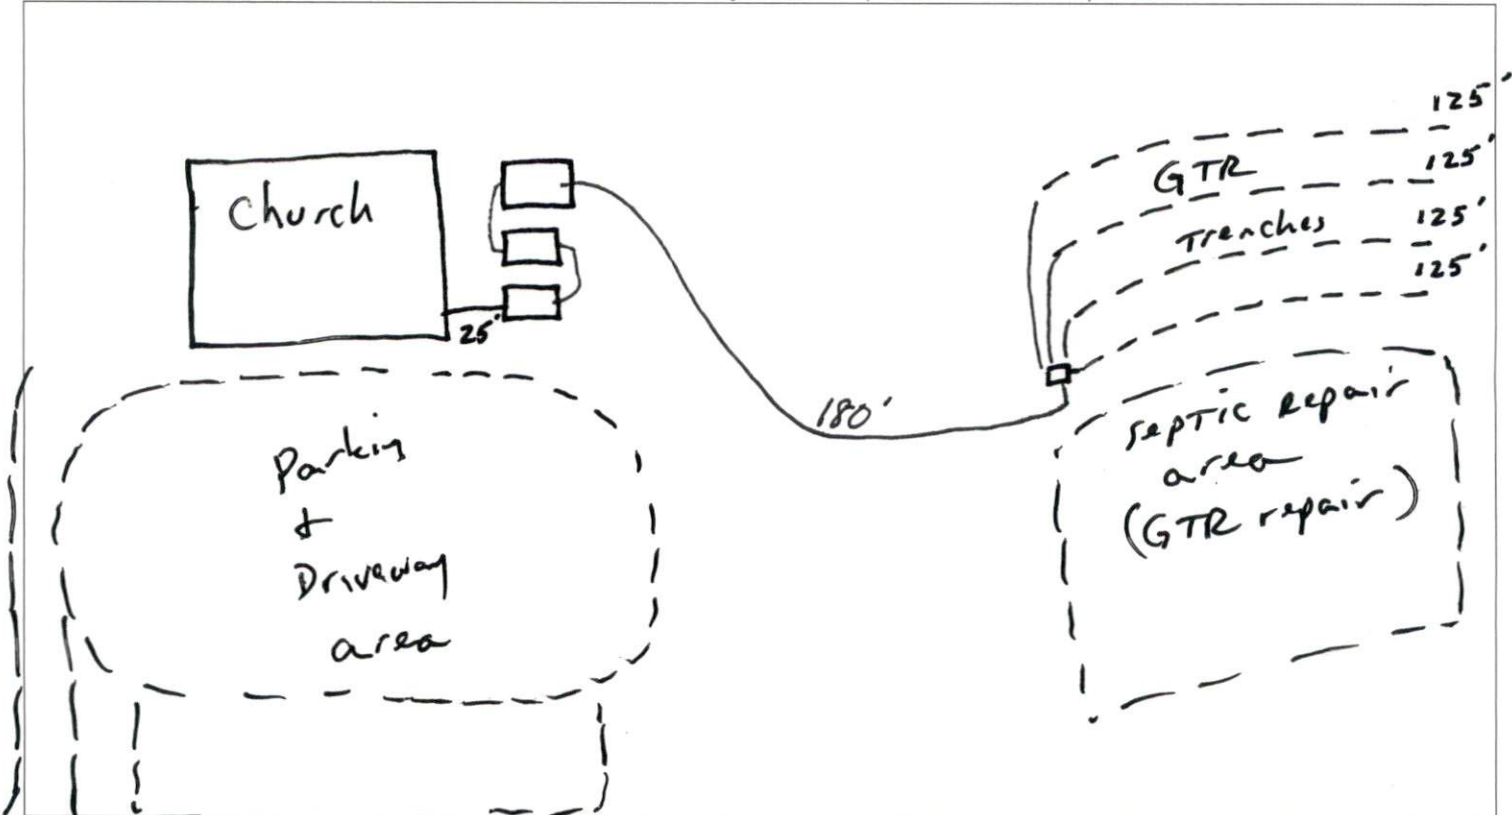

PERMIT CONDITIONS:

I. Performance: System shall perform in accordance with Rule .1961.

II. Monitoring: As required by Rule .1961.

III. Maintenance: As required by Rule .1961. Other: _____

Subsurface system operator required? Yes ☐ No ☒

If yes, see attached sheet for additional operation conditions, maintenance and reporting.

IV. Operation: _____

V. Other: _____

☐ Manifold D-Box ☒ Pump ☒ Alarm ☐ H2O Line ☐ PWR Line

Following are the specifications for the sewage disposal system on the above captioned property.

Type of system: ☒ Conventional ☐ Other GTR Septic Tank: 2100 gallons Pump Tank: 8000 gallons
Subsurface No. of exact length width of depth of
Drainage Field ditches 4 of each ditch 125 feet ditches 3 feet ditches 26 inches

French Drain Required: _____ Linear feet

Authorized State Agent

Moh R. RHW

Date 10-24-25