


SR 1253 - HOLDER ROAD

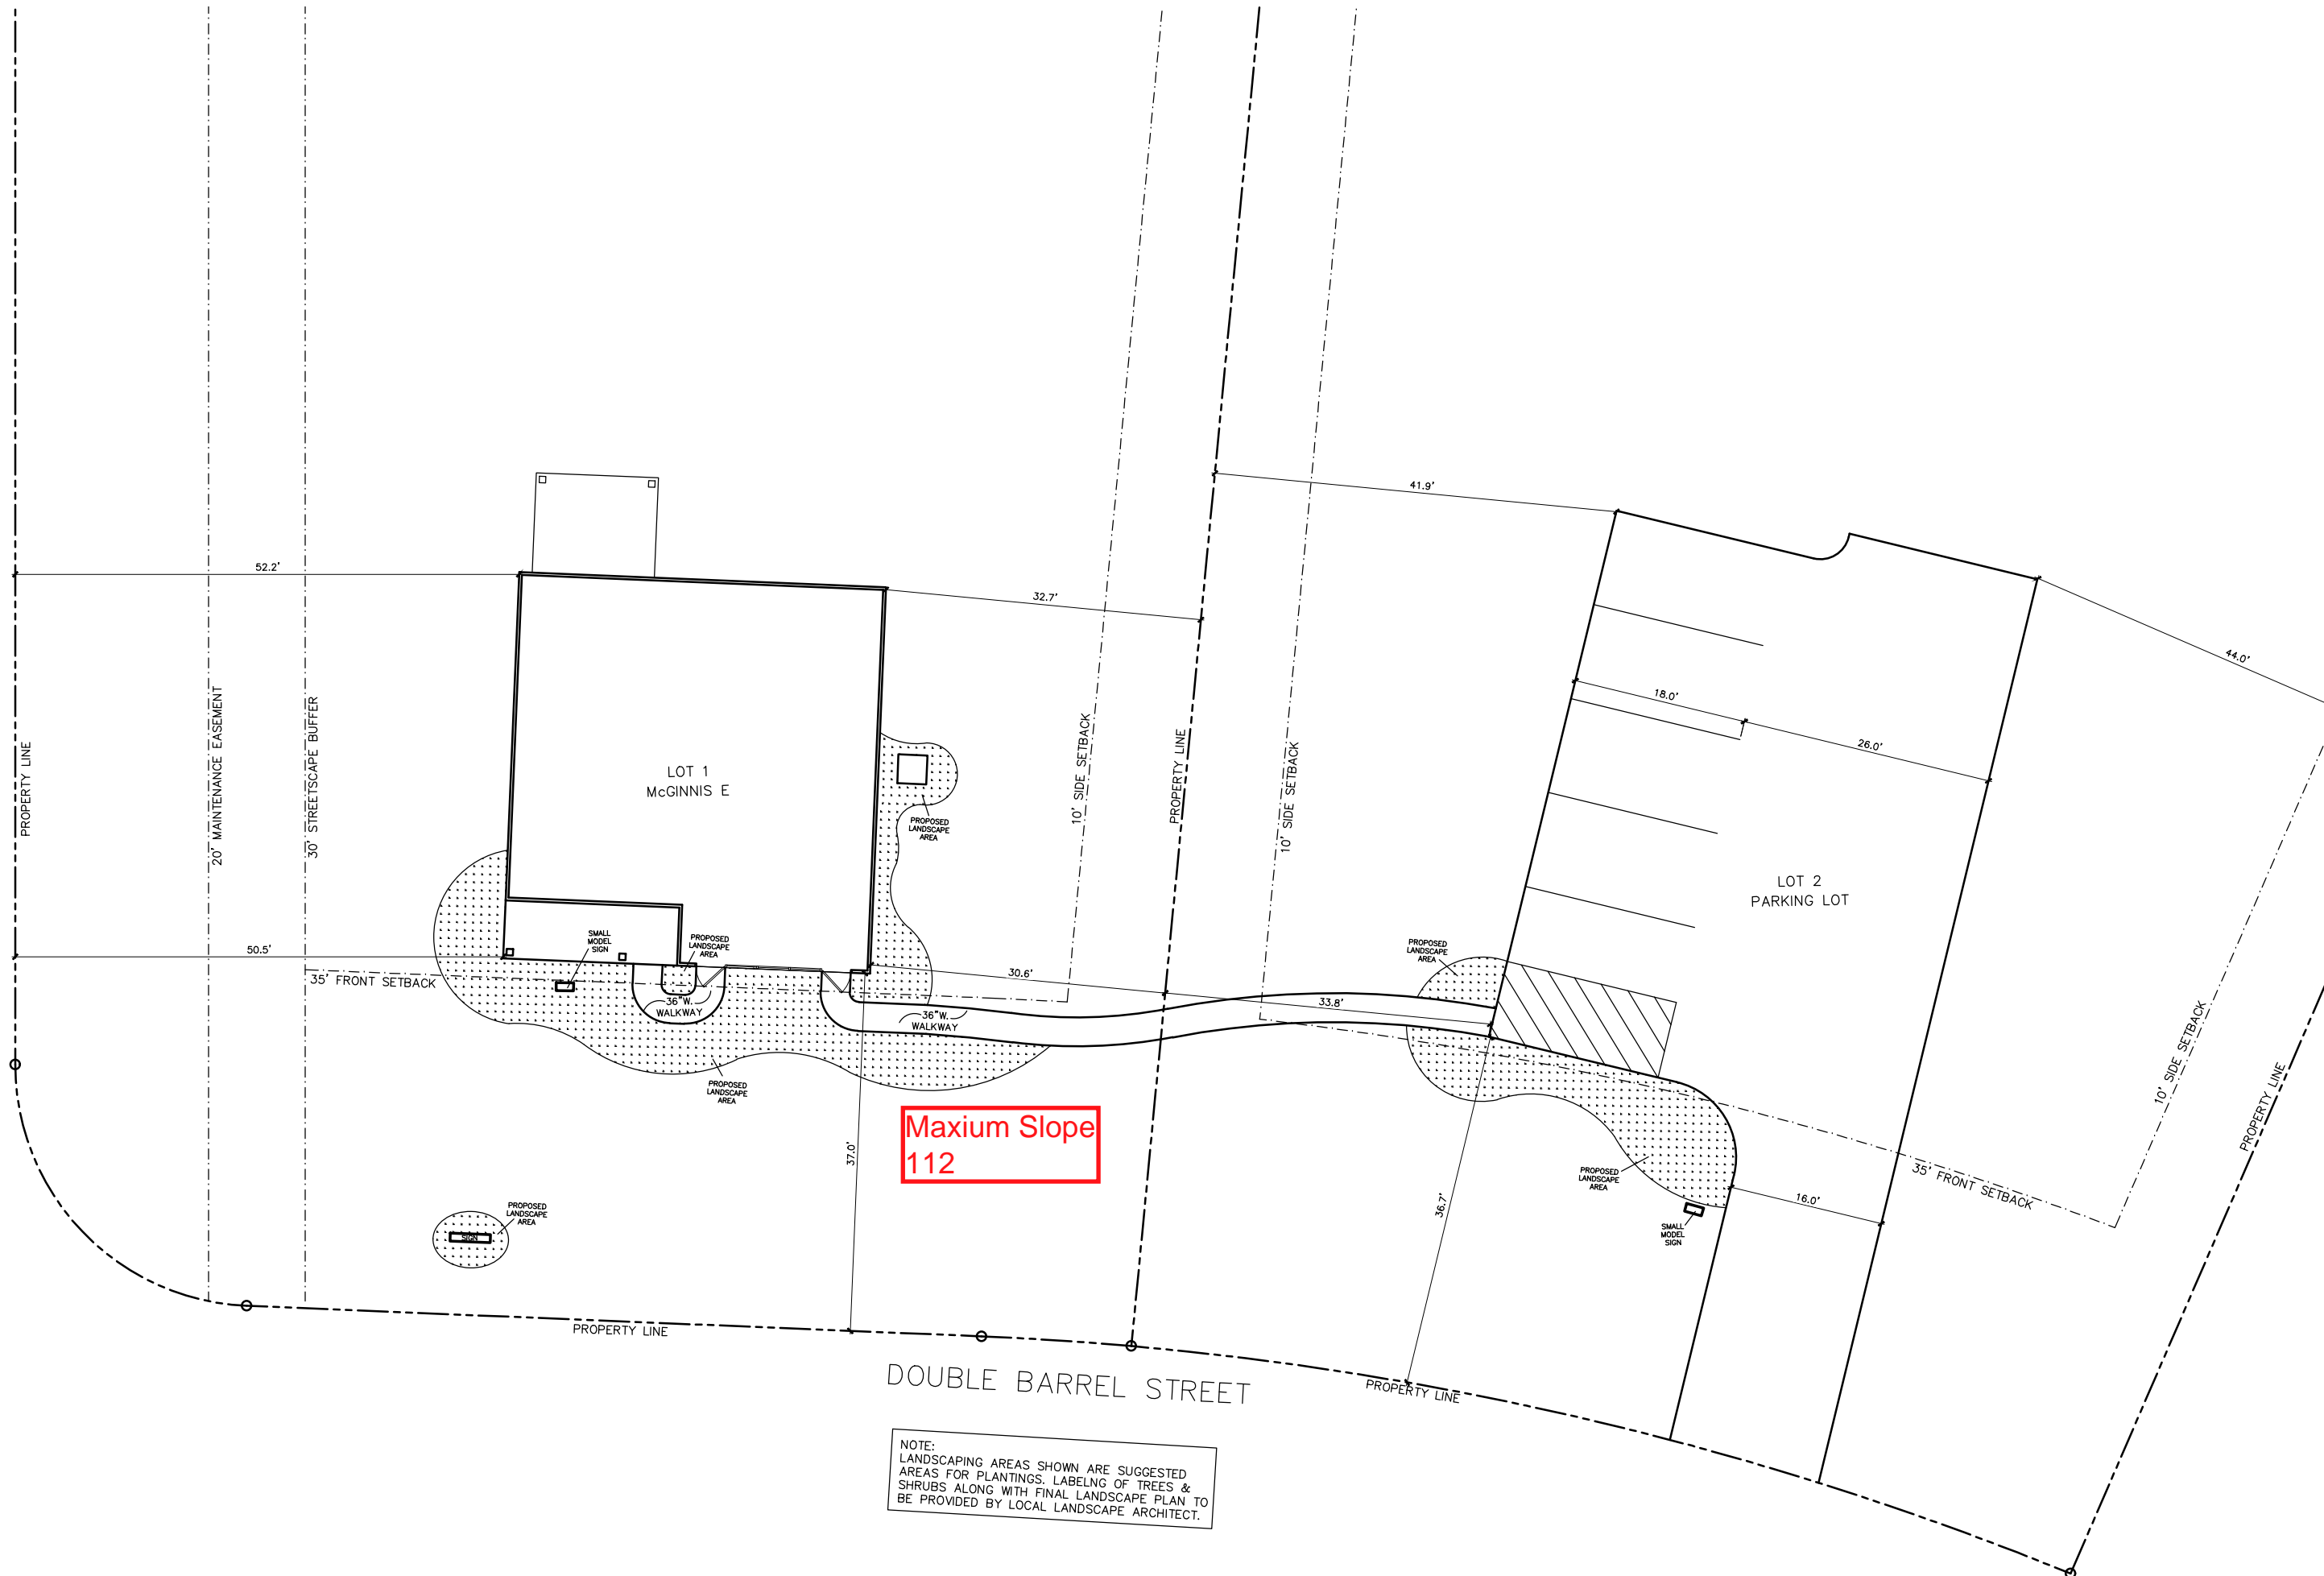

Maxium Slope 112

NOTE:  
 LANDSCAPING AREAS SHOWN ARE SUGGESTED  
 AREAS FOR PLANTINGS. LABELNG OF TREES &  
 SHRUBS ALONG WITH FINAL LANDSCAPE PLAN TO  
 BE PROVIDED BY LOCAL LANDSCAPE ARCHITECT.

DATE	REVISION	BY



SITE PLAN  
 DUNCAN'S CROSSING  
 MCGINNIS

SMITH DOUGLAS HOMES  
 110 VILLAGE TRAIL  
 SUITE 215  
 WOODSTOCK, GA 30188  
 www.smithdouglas.com

SMITH DOUGLAS HOMES  
 expressly reserves it's  
 property rights in these plans  
 and drawings. These plans  
 and related drawings are not  
 to be reproduced without  
 written consent from SMITH  
 DOUGLAS HOMES.

BY:	AW	CR:	
DATE:	6/17/22		
FACADE OPT:			
PLAN ID:			
FND:		ELEV:	
PAGE NO:	S1.1		